



CONSTRUCTION SUMMARY


Block 142 Unit 3 - 2 - The Crane 3 (TH-3) Elev A

Extras at Time of Sale

Note:

ELECTRICAL

Inv.354	1 - ELECTRICAL - SUPPLY AND INSTALL EXTRA INTERIOR CEILING OUTLET ROUGH-IN (NO FIXTURE) ON EXISTING SWITCH
Line2880	Note: Center in Family Room on existing switch
9Jun21 / 5Jul21	

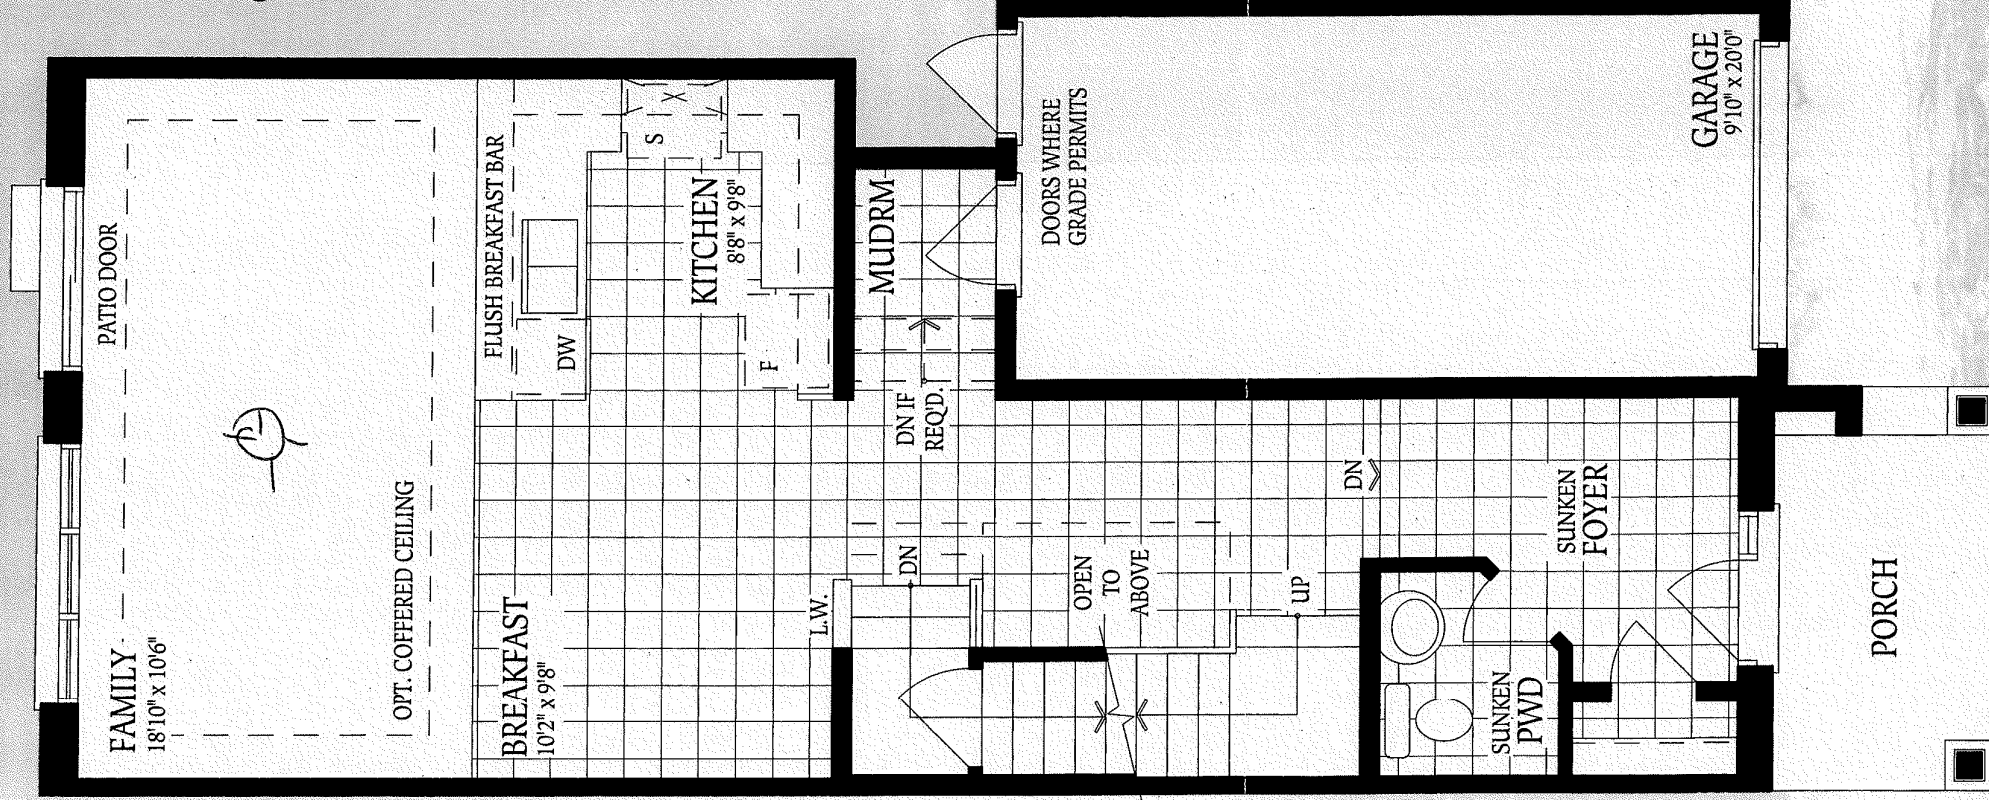


CENTER CAPPED
OUTLET ON EXISTING
SWITCH # IN FAMILY ROOM


BLU 142-3
CRANE 3
SIDHU

CS

GROUND FLOOR
ELEVATION A

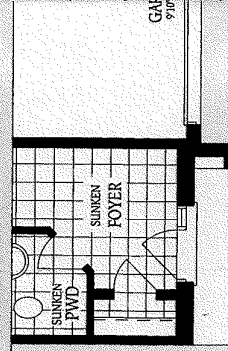

S E

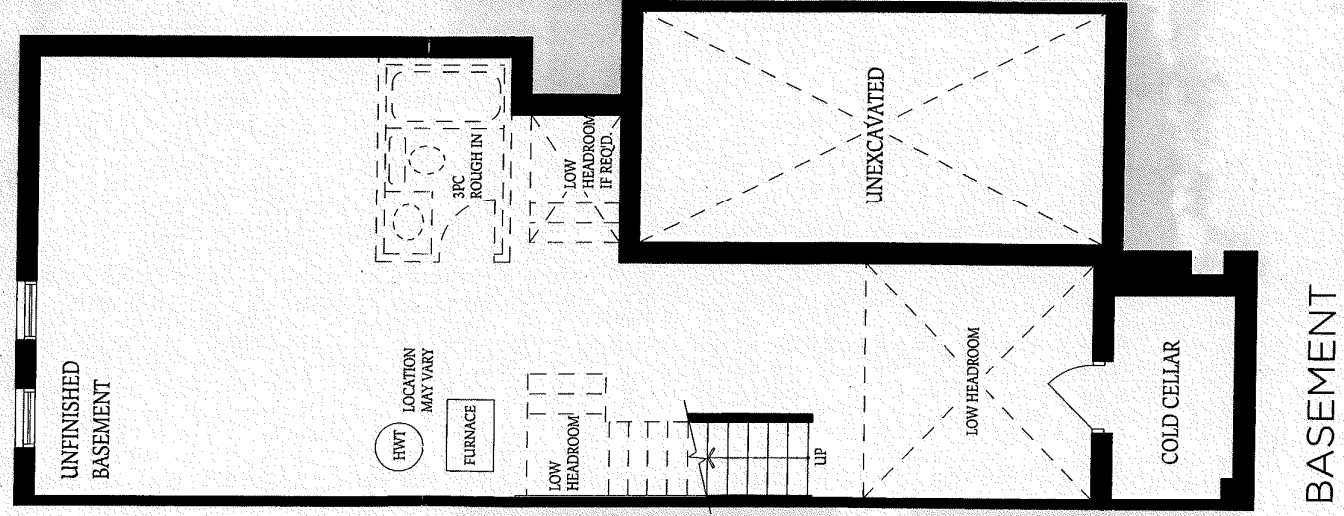


BULK 142.3
CRW = 3

07

GROUND FLOOR
ELEVATION A

Elevation A Elevation B

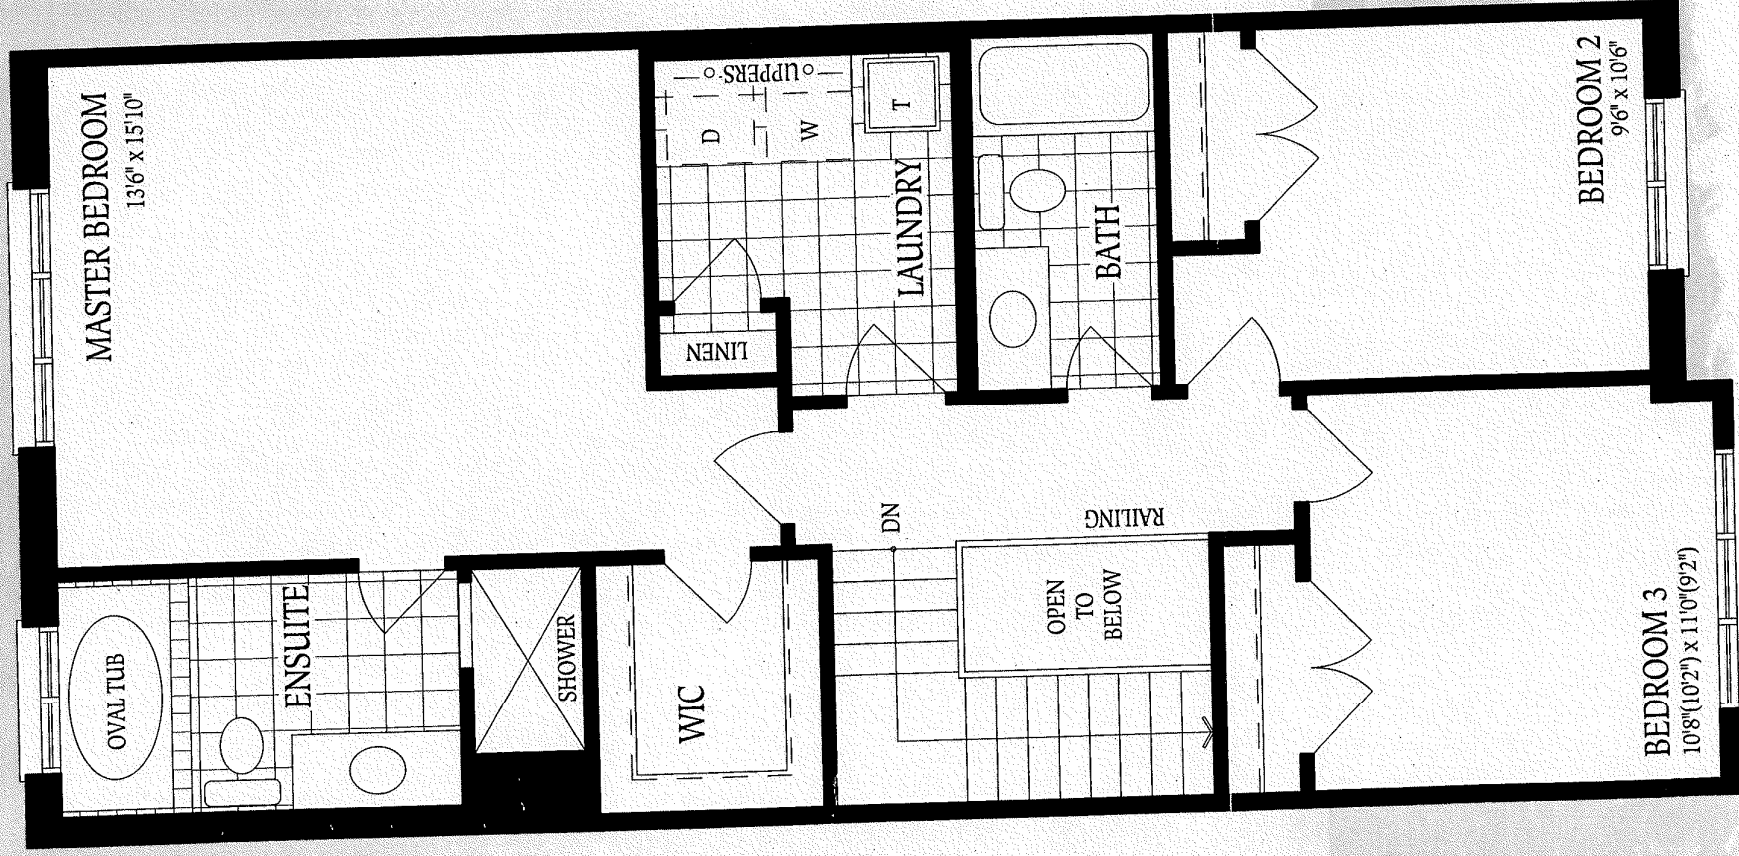

SECOND FLOOR
ELEVATION A