



CONSTRUCTION SUMMARY

Block 144 Unit 2 - 2 - The Crane 5 (TH-5) Elev B

Extras at Time of Sale

Note:

CEILINGS

Inv.397 1 - SMOOTH CEILINGS - 2ND FLOOR
Line2931 Note:
19Jun21 / 16Jul21


Inv.397 1 - SMOOTH CEILINGS - MAIN FLOOR
Line2932 Note:
19Jun21 / 16Jul21

ELECTRICAL

Inv.397 1 - ELECTRICAL - SUPPLY AND INSTALL CAPPED CEILING FIXTURE ROUGH IN ON NEW SWITCH (FIXTURE NOT INCLUDED)
Line2933 Note: Centre in Family Room on new switch
19Jun21 / 16Jul21

GLASS SHOWER DOORS

Inv.397 1 - GLASS SHOWER DOOR - GLASS SHOWER DOOR ONLY
Line2934 Note:
19Jun21 / 16Jul21

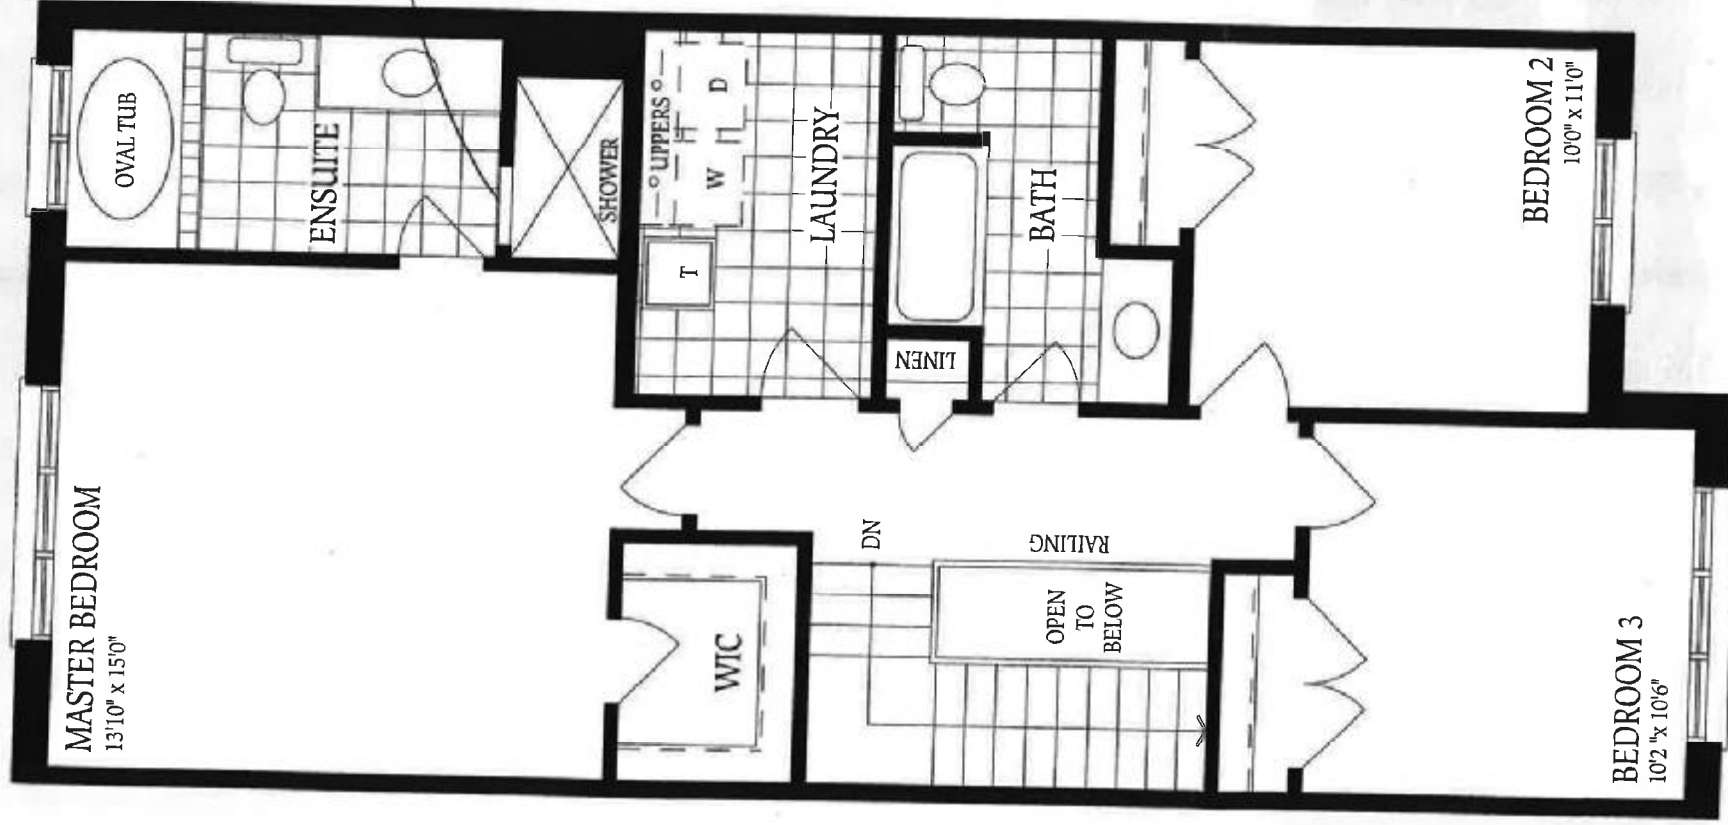


SECOND FLOOR
ELEVATION A

CRANES
BLK 144-2
SONG 10H

GLASS SHOWER
DOOR

SMOOTH CEILING
2ND FLOOR




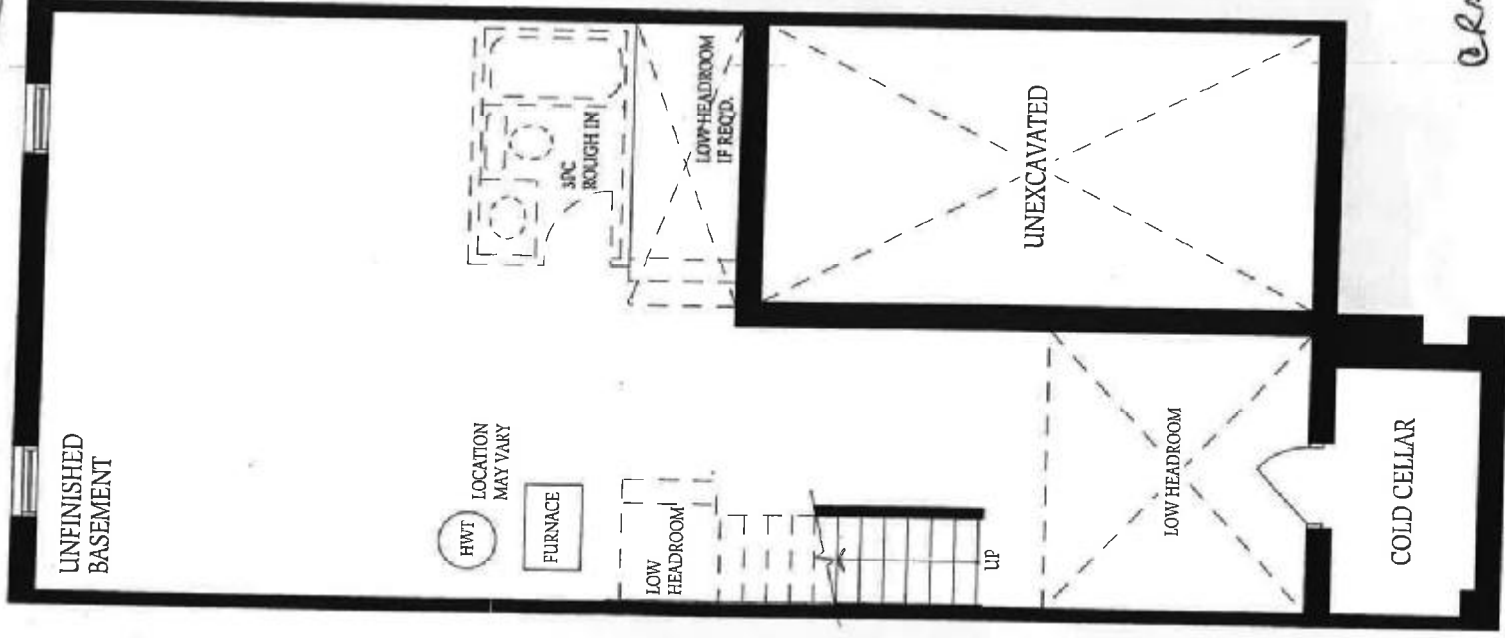

BASEMENT

CRANE 5
BLK 144-2
SONG/04


dr H.S.

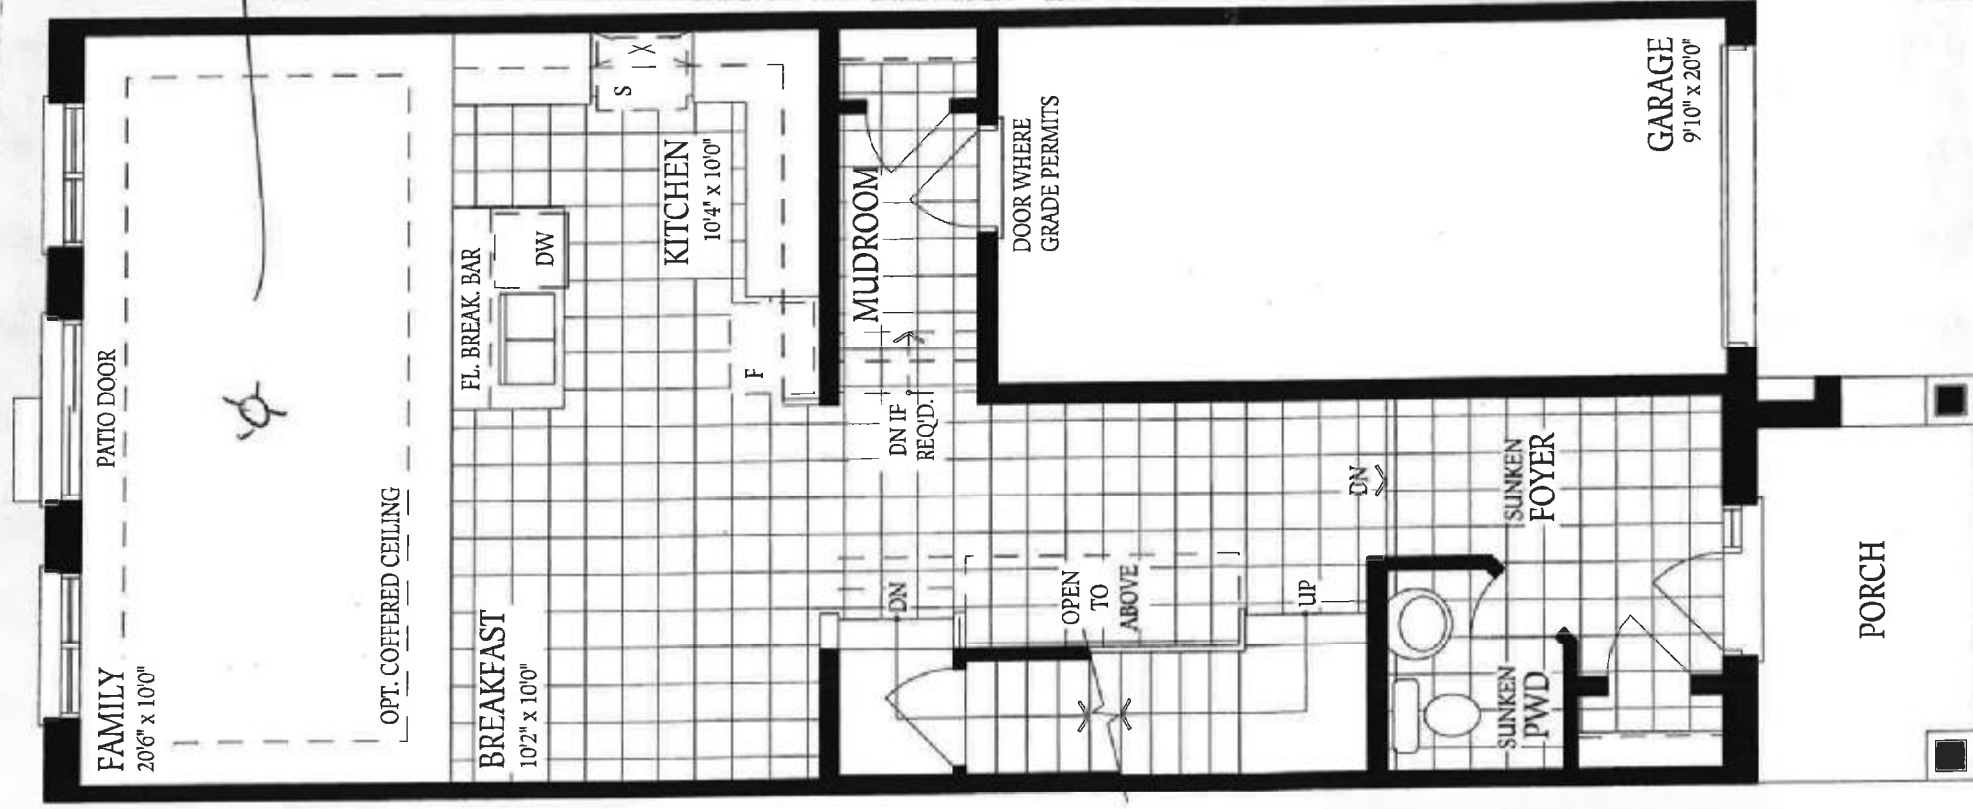

CAPPED CEILING
OUTLET and NEW
SWITCH

SMOOTH CEILING
ON 1ST FLOOR

CRANE'S
BUK-144-2
SONG/01H

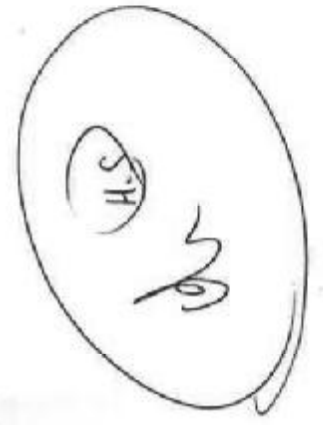

GROUND FLOOR
ELEVATION A