



CONSTRUCTION SUMMARY

31 - 2 - The Pelican 5 (S32-5-12) Elev A 12Ft Garage

Extras at Time of Sale

Note:

ELECTRICAL

Inv.391	1 - ELECTRICAL - SUPPLY AND INSTALL CAPPED CEILING FIXTURE ROUGH IN ON NEW SWITCH (FIXTURE NOT INCLUDED) - FAMILY ROOM
Line3254	Note: CENTER IN FAMILY ROOM AS PER SKETCH
17Jun21 / 28Jul21	
Inv.391	1 - ELECTRICAL - SUPPLY AND INSTALL EXTRA INTERIOR CEILING OUTLET ROUGH-IN (NO FIXTURE) ON EXISTING SWITCH - LIVING ROOM
Line3255	Note: AS PER SKETCH
17Jun21 / 28Jul21	

PLUMBING


Inv.391	1 - PLUMBING - FRIDGE LINE
Line3257	Note:
17Jun21 / 28Jul21	

WINDOWS - BASEMENT

Inv.391	1 - BASEMENT WINDOW - EGRESS - 36 X 30 - REAR WINDOW
Line3258	Note:
17Jun21 / 28Jul21	
Inv.391	2 - BASEMENT WINDOW - 30 X 24 - SIDE WINDOW
Line3259	Note: BOTH SIDE WINDOWS
17Jun21 / 28Jul21	
Inv.391	3 - BASEMENT WINDOW - WINDOW WELL
Line3260	Note:
17Jun21 / 28Jul21	




T
F
12'

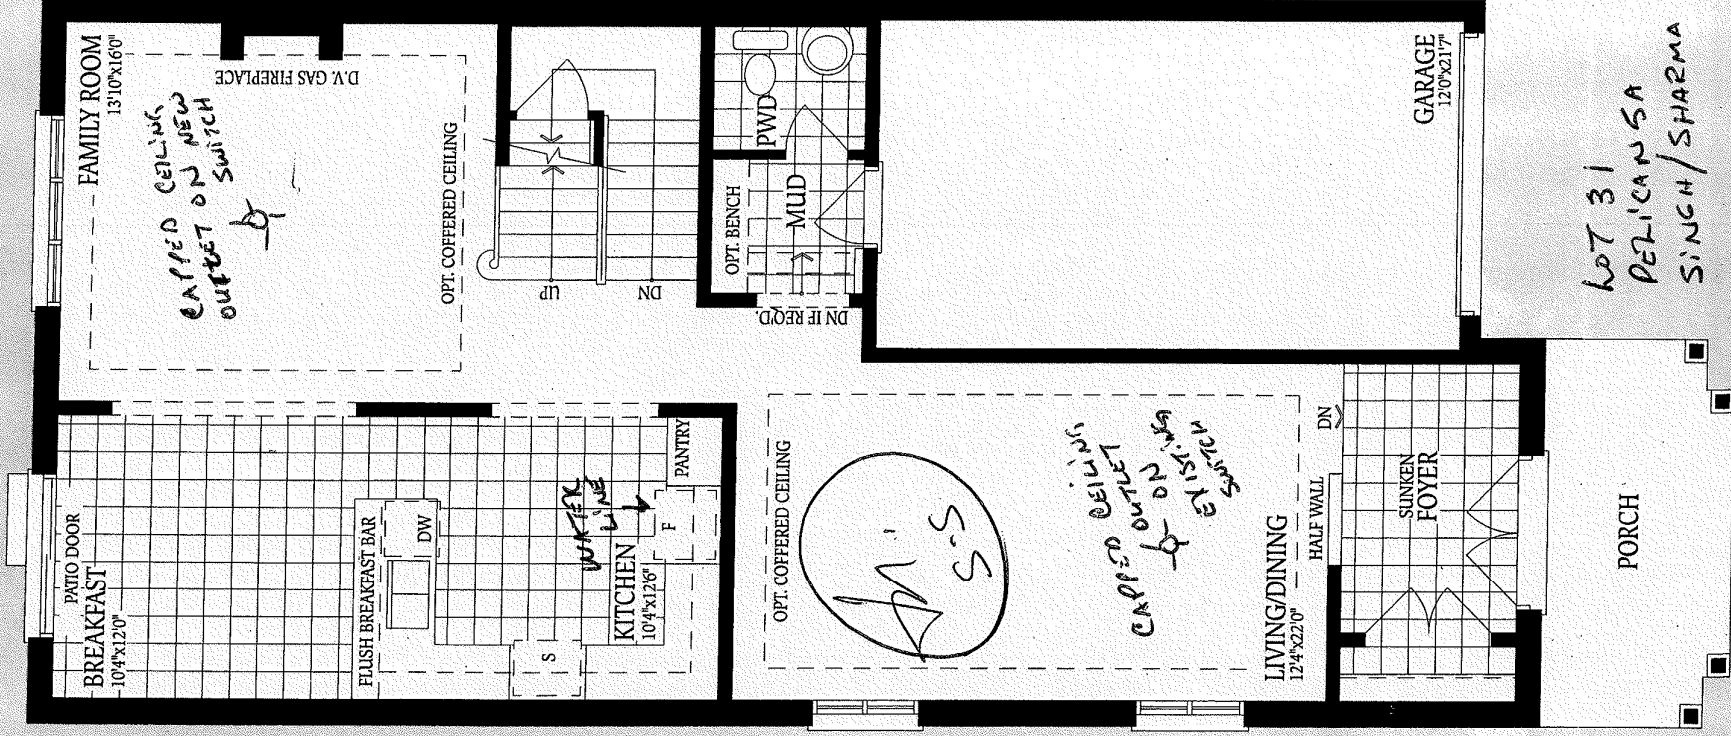


LOT 31
DELICANSA
SINGH/SHARMA

GROUND FLOOR ELEVATION A

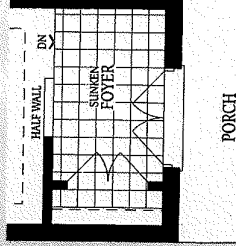


PORCH

RAGE PLAN

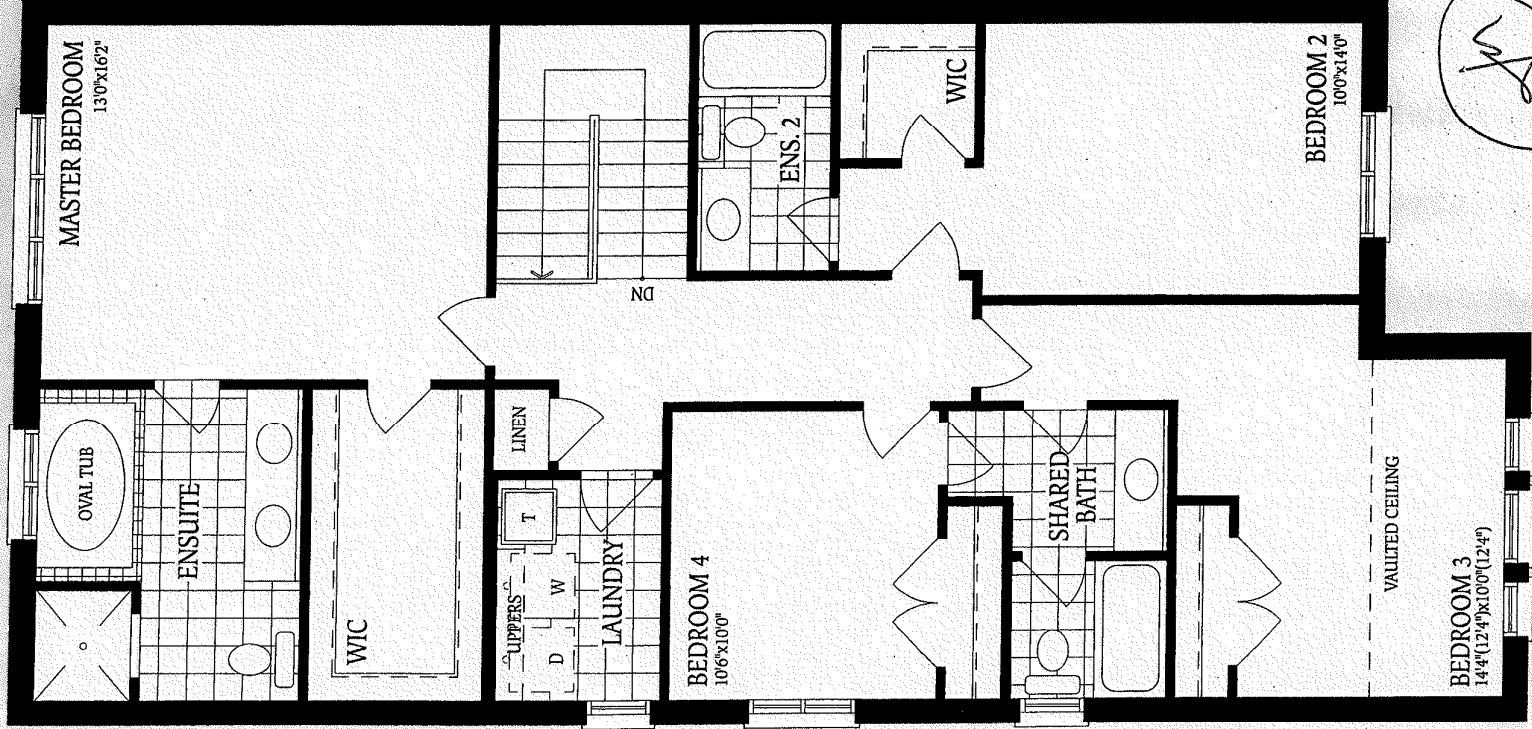

SECOND FLOOR
ELEVATION A

36x30 EGRESS
WINDOW
PWS
WINDOW

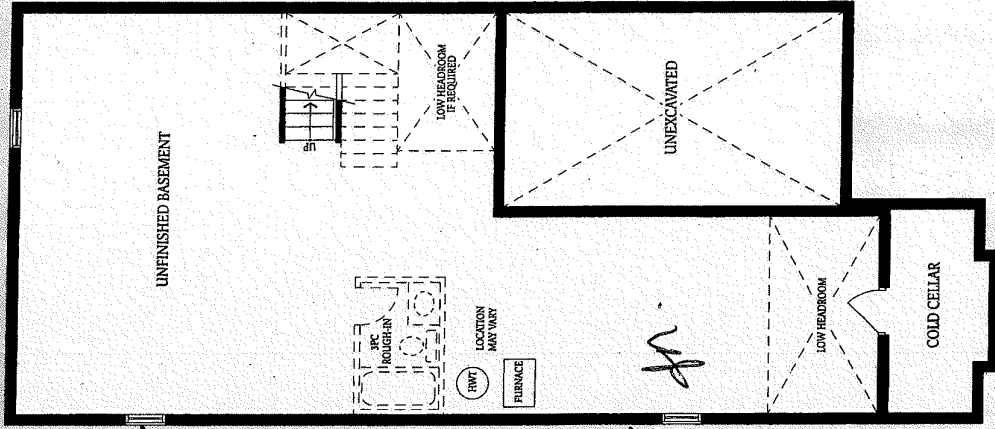

BASEMENT
ELEVATION A

LOT 31
PELICAN 5A
SINGH / SHARMA

S.S.

