



CONSTRUCTION SUMMARY

127 - 2 - The Pelican 3 (S32-3-12) Elev A 12Ft Garage

Extras at Time of Sale

Note:

CONSTRUCTION

Inv.457	2 - BASEMENT WINDOW - 36 X 24
Line3588	Note: 2 WINDOWS ON THE SIDE OF THE HOUSE AS PER SKETCH
13Jul21 / 23Aug21	
Inv.457	2 - BASEMENT WINDOW - WINDOW WELL
Line3589	Note: FOR THE 2 SIDE BASEMENT WINDOWS
13Jul21 / 23Aug21	
Inv.457	1 - BASEMENT WINDOW - EGRESS - 36 X 30
Line3590	Note:
13Jul21 / 23Aug21	
Inv.457	1 - BASEMENT WINDOW - WINDOW WELL
Line3591	Note: FOR THE EGRESS WINDOW AT THE BACK OF THE HOUSE AS PER SKETCH
13Jul21 / 23Aug21	

CONSTRUCTION - STRUCTUAL CHANGES*


Inv.457	1 - 10 FOOT CEILINGS ON MAIN FLOOR – INCLUDES 8 FOOT INTERIOR DOORS, 8 FOOT INTERIOR ARCHWAYS, 8 FOOT FRONT DOOR, SIDE WINDOWS WITH 18 INCH TRANSOM, 8 FOOT GARDEN/FRENCH DOOR, STANDARD PATIO SLIDING DOOR 24 INCH TRANSOM.
Line3583	Note:
13Jul21 / 23Aug21	

ELECTRICAL

Inv.457	1 - ELECTRICAL - SUPPLY AND INSTALL ALL WIRING AND CONNECTION FOR AIR CONDITIONING (INCLUDING 4 WIRE LOW AND HIGH VOLTAGE AND FLEX CONNECTION) (OVER 2 TONS)
Line3584	Note:
13Jul21 / 23Aug21	
Inv.457	1 - ELECTRICAL - SUPPLY AND INSTALL CAPPED CEILING FIXTURE ROUGH IN ON NEW SWITCH (FIXTURE NOT INCLUDED)
Line3585	Note: CENTERED IN THE GREAT ROOM
13Jul21 / 23Aug21	

PLUMBING


Inv.457	1 - PLUMBING - FRIDGE LINE
Line3587	Note: FOR ICE MAKER/WATER DISPENSER
13Jul21 / 23Aug21	

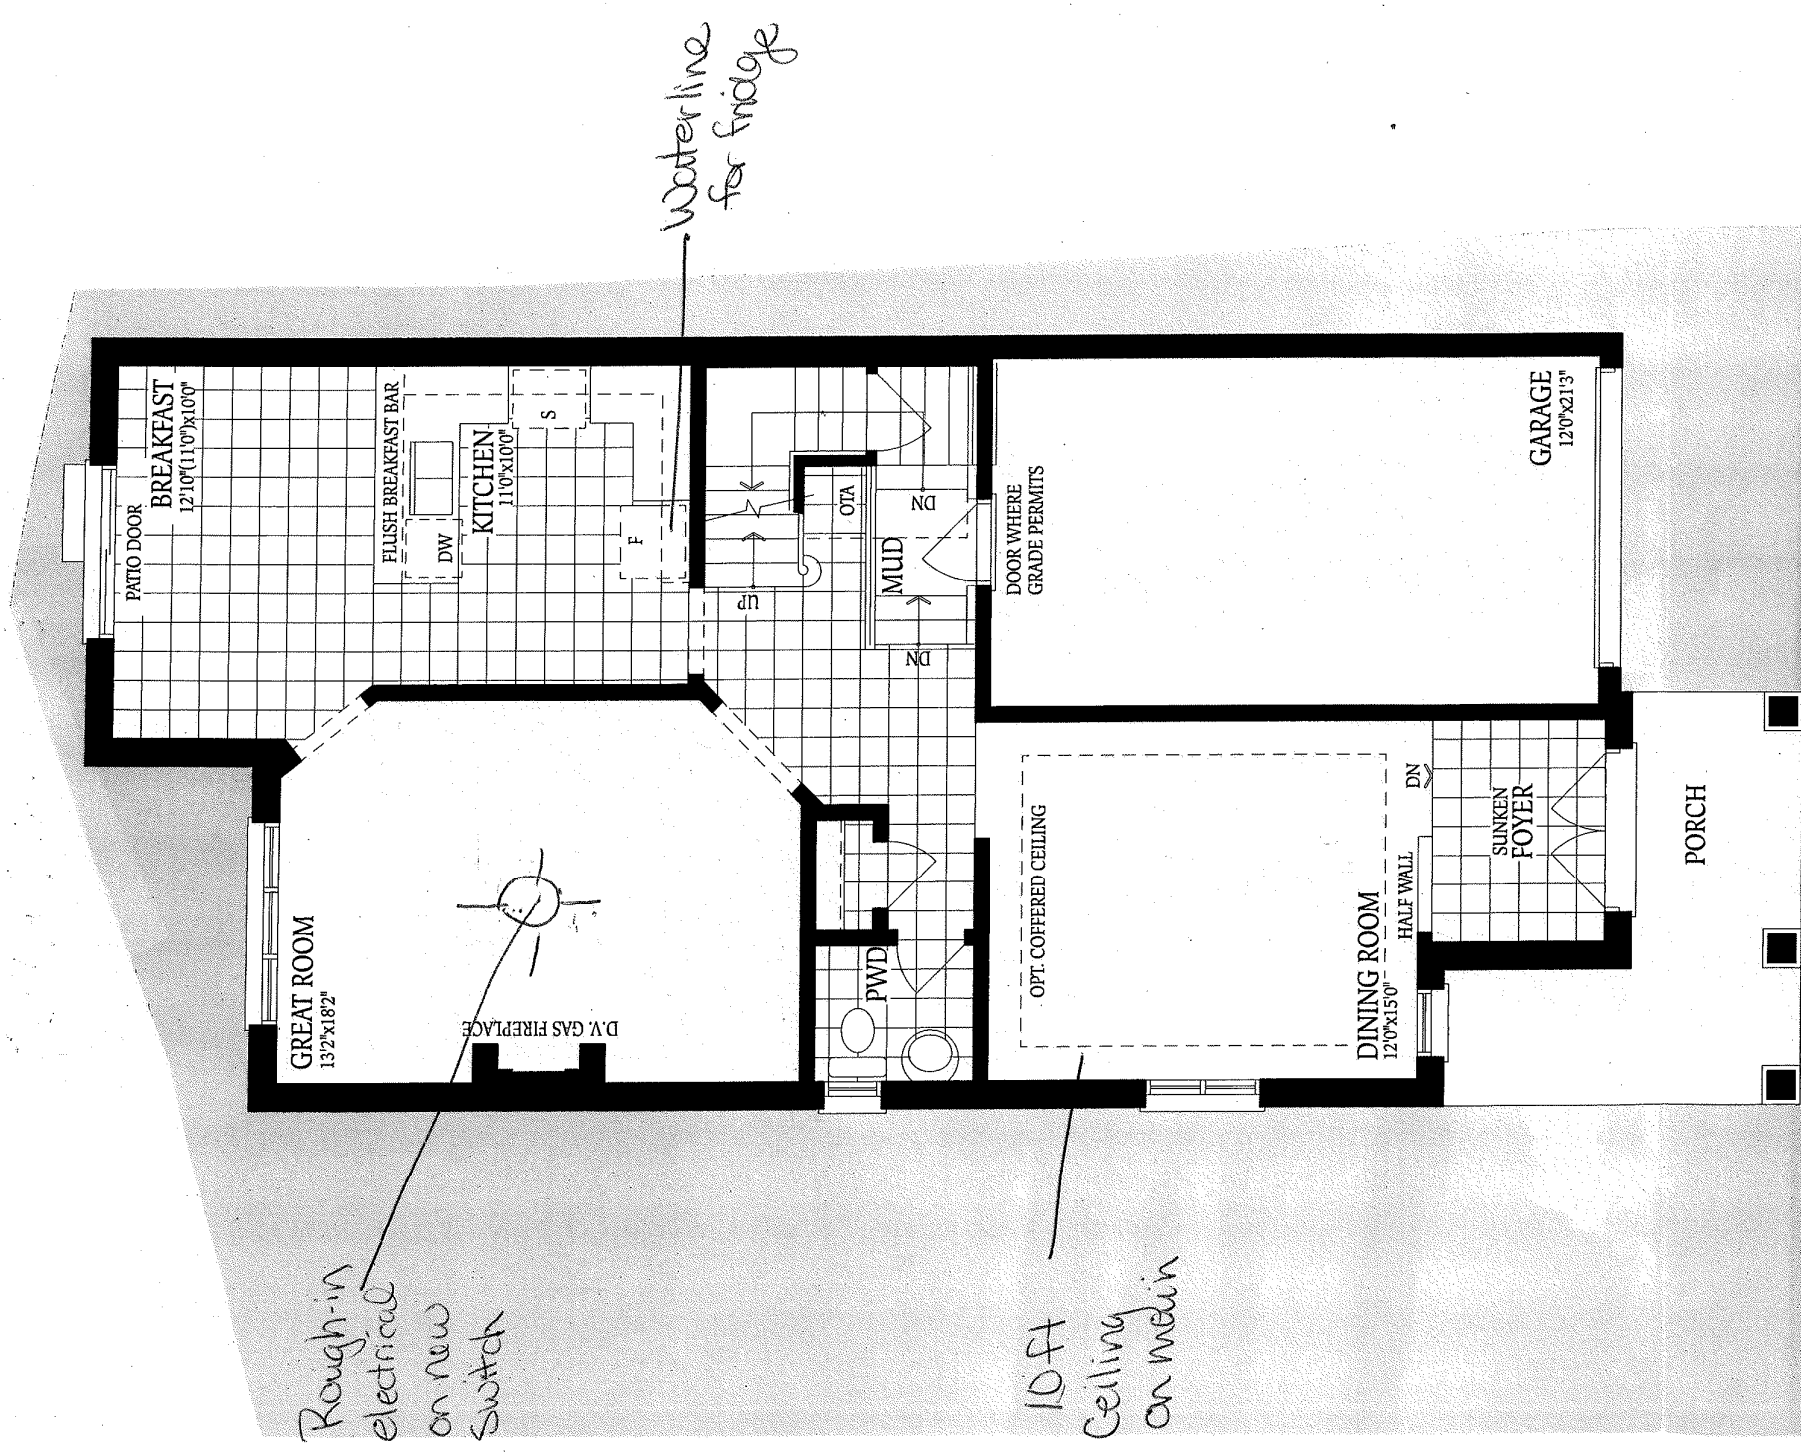

GROUND FLOOR
ELEVATION A


LOT 127
Pelican 3
Elev. A

10-

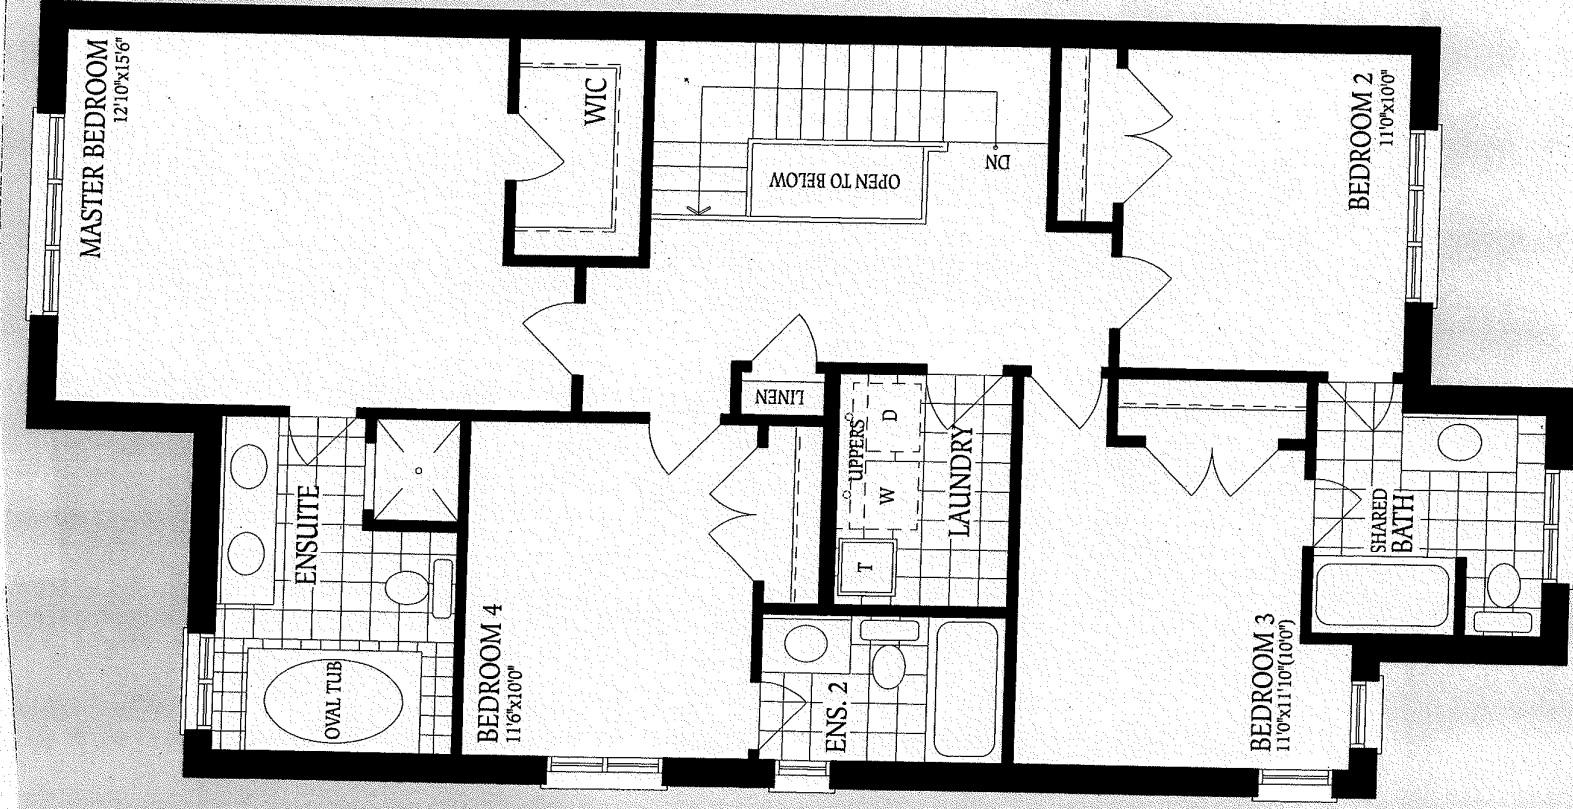

SECOND FLOOR
ELEVATION A

LOT 127.
Pellam 3
Elev. A

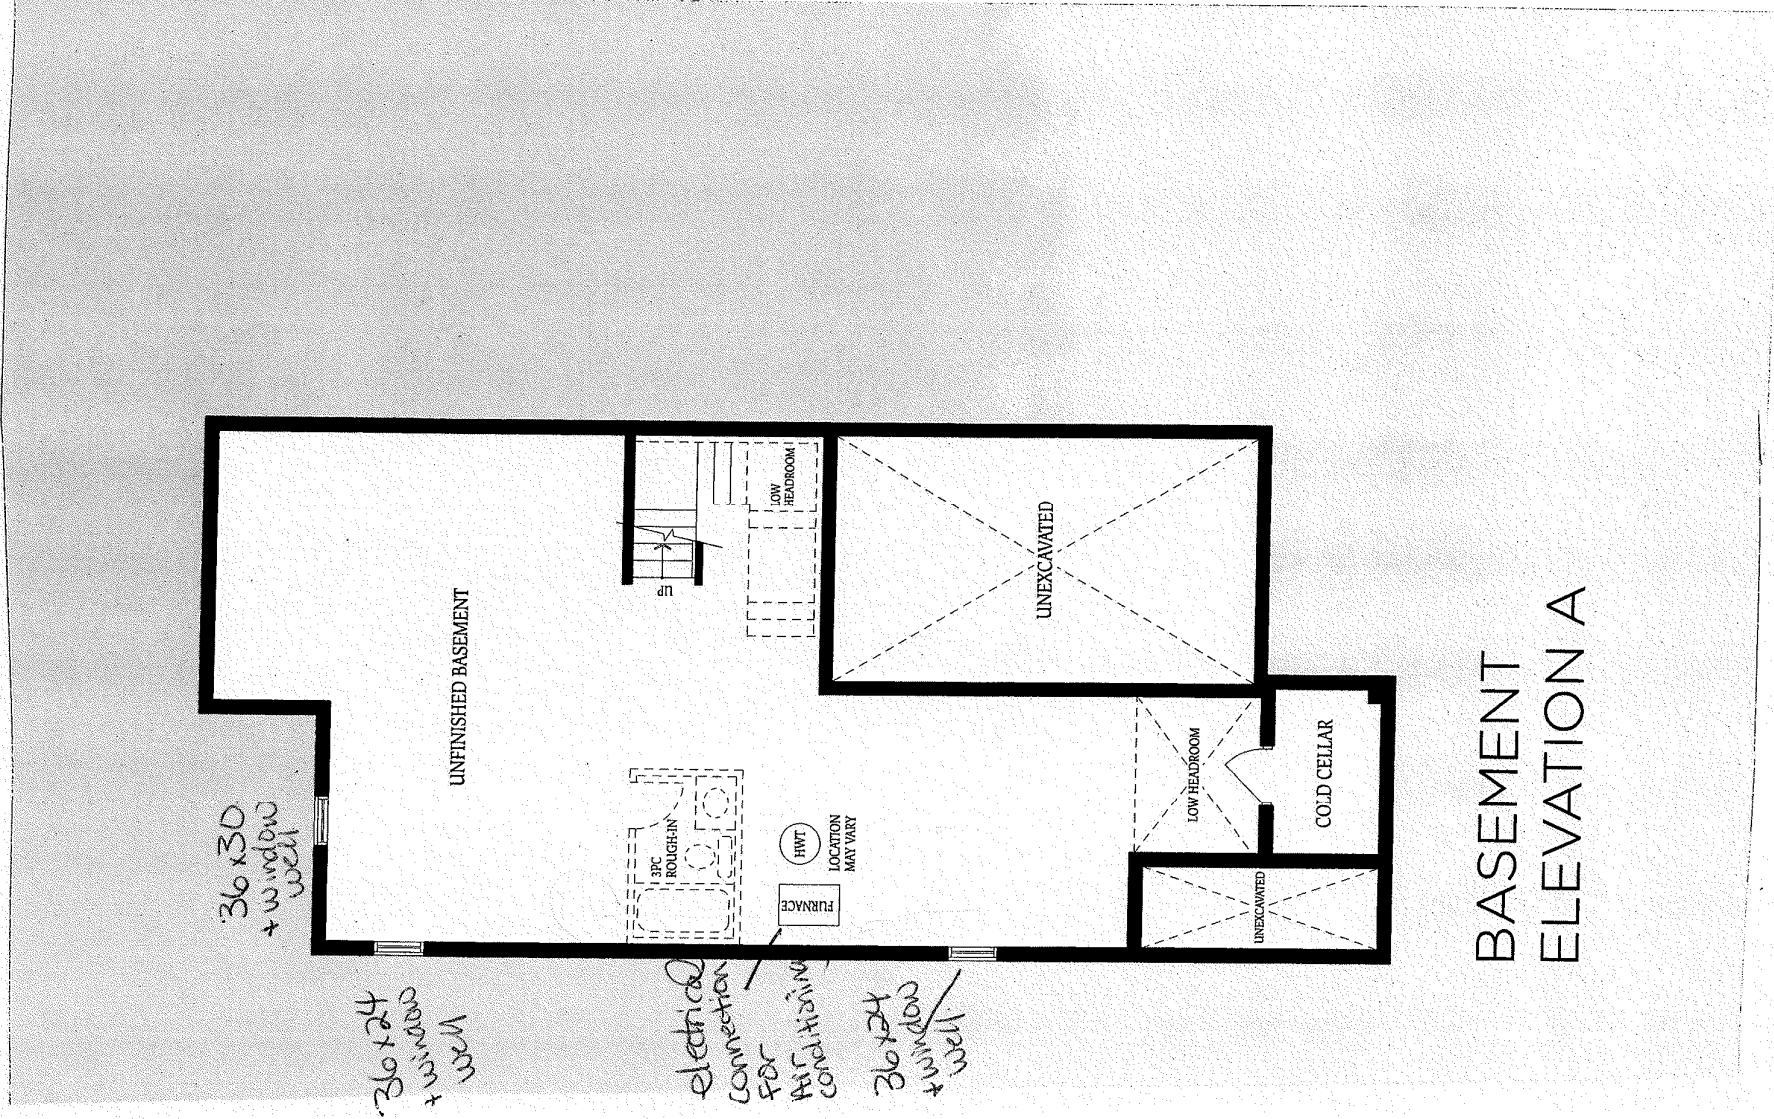

BASEMENT
ELEVATION A

LOT 127
Pelican 3
Elev A

1/2