



CONSTRUCTION SUMMARY


Block 146 Unit 1 - 2 - The Crane 6 (TH-6E) Elev B

Extras at Time of Sale

Note:

ELECTRICAL

Inv.468	1 - ELECTRICAL - SUPPLY AND INSTALL EXTRA INTERIOR CEILING OUTLET ROUGH-IN (NO FIXTURE) ON NEW SWITCH
Line3657	Note: CENTERED IN FAMILY ROOM
13Jul21 / 10Sep21	

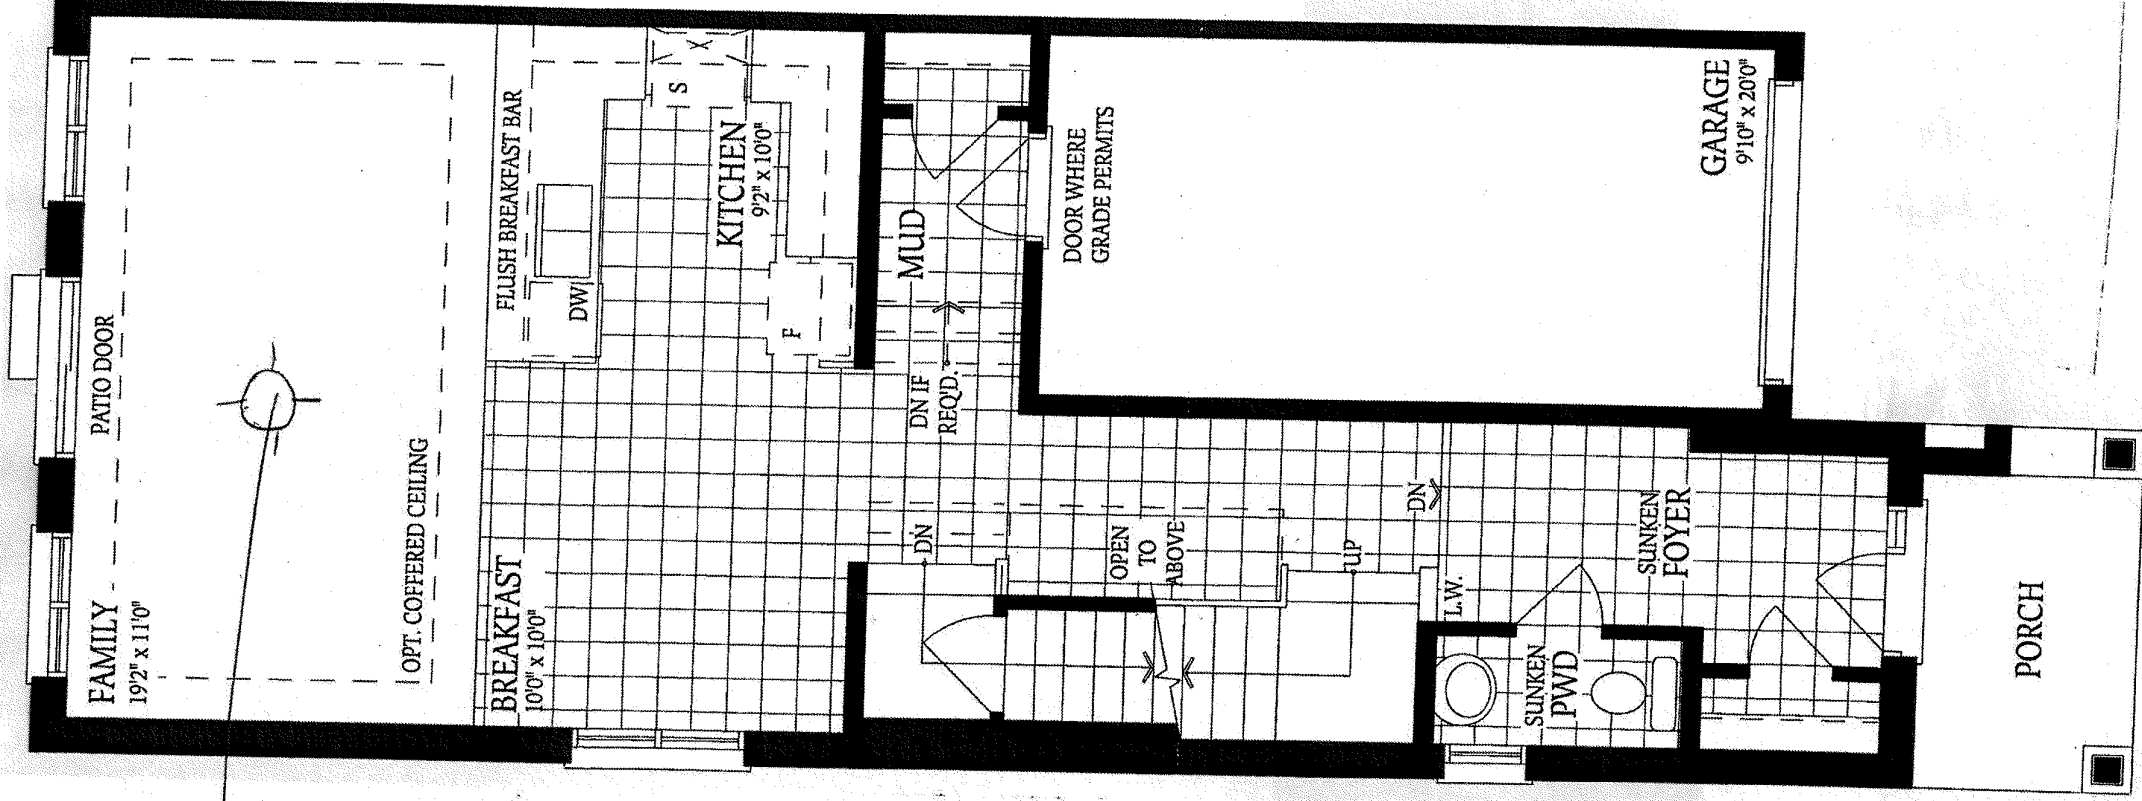


Rough-in
electrical
on new
switch


Block 146-Unit 1
Crane 6
Elev. B

GROUND FLOOR
ELEVATION A

DS [J] DS [S] DS [K.V.]

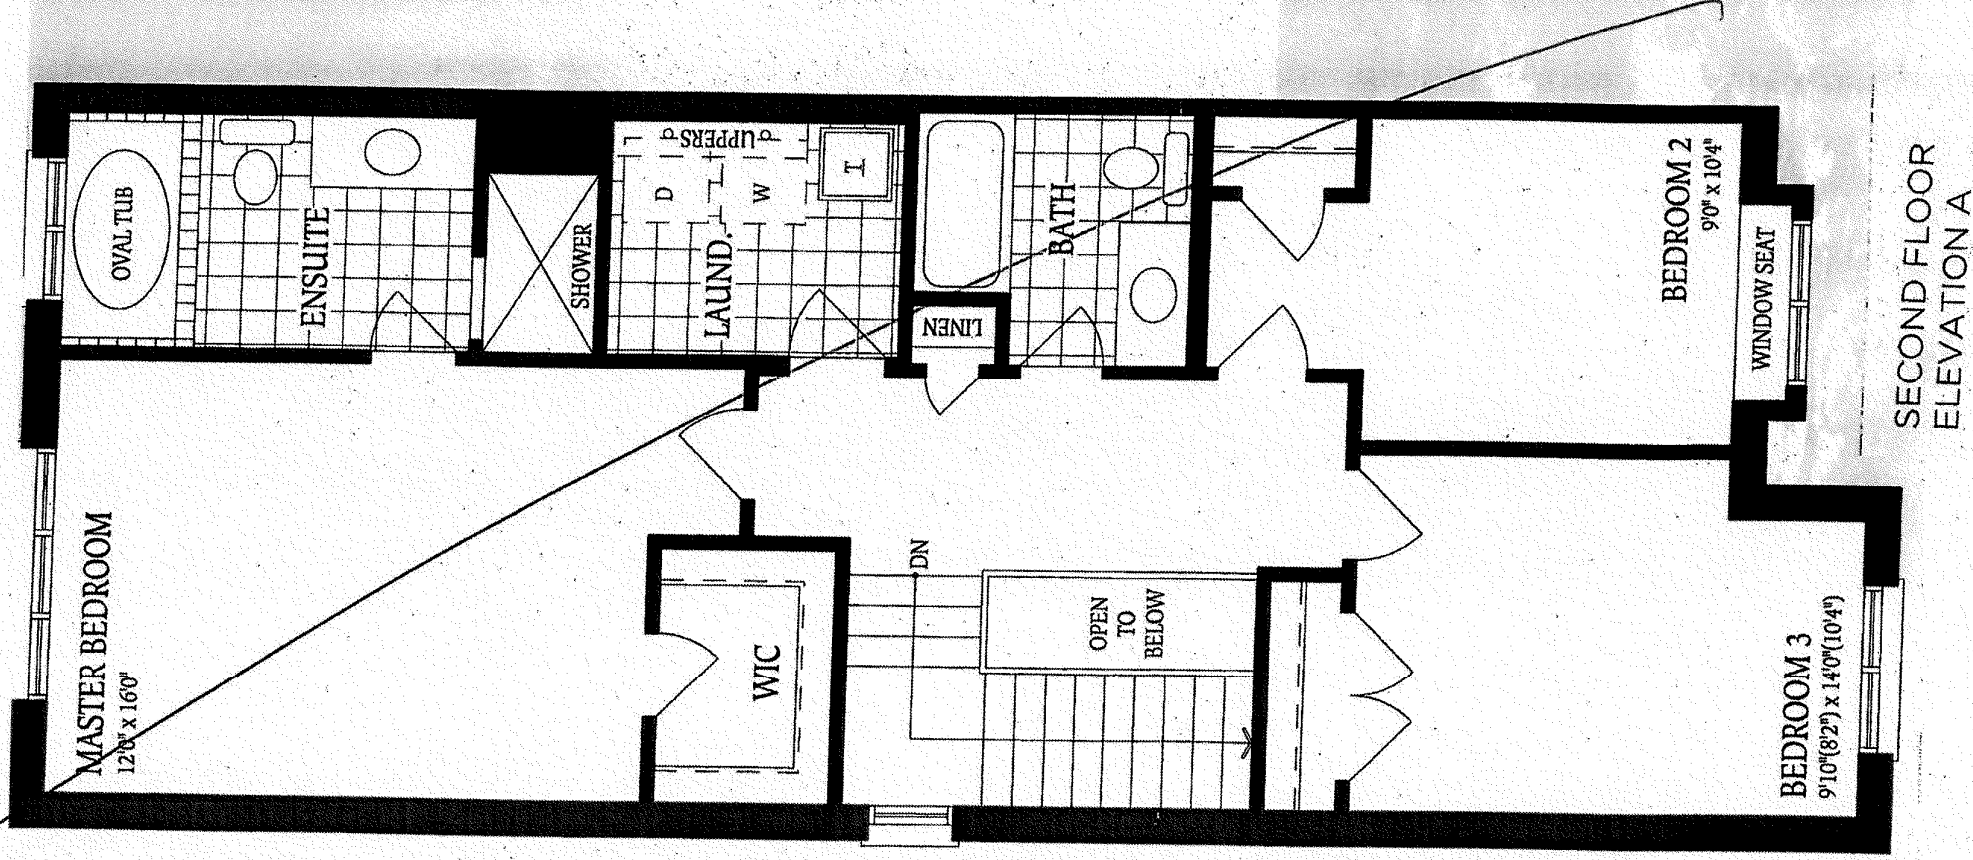

Block 146 Unit 1
Crank
Elev. B

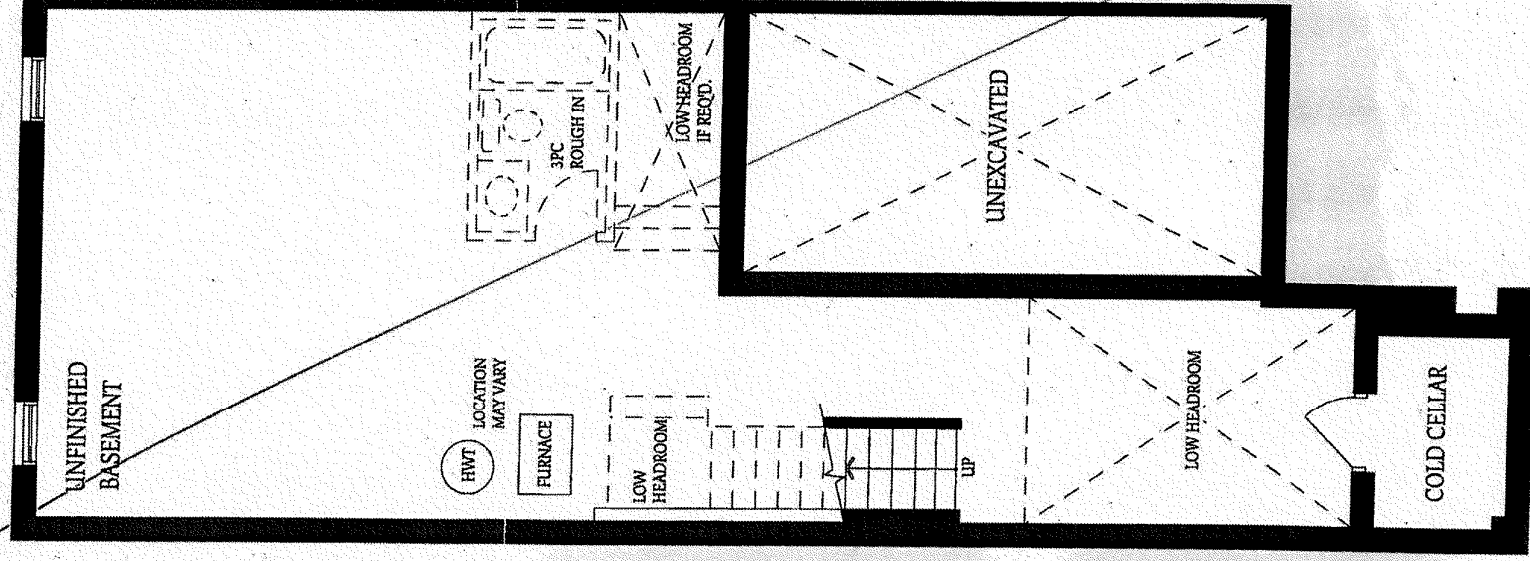

Block 146 Unit 1
Crawls
Elev B

BASEMENT

7 DS
g DS
SS DS
K.W. DS