



CONSTRUCTION SUMMARY


Block 146 Unit 2 - 2 - The Crane 1 (TH-1) Elev B

Extras at Time of Sale

Note:

ELECTRICAL


Inv.469	1 - ELECTRICAL - SUPPLY AND INSTALL EXTRA INTERIOR CEILING OUTLET ROUGH-IN (NO FIXTURE) ON NEW SWITCH - KITCHEN
Line3676	Note: OVER BREAKFAST BAR AS PER SKETCH
13Jul21 / 10Sep21	
Inv.469	1 - ELECTRICAL - SUPPLY AND INSTALL EXTRA INTERIOR CEILING OUTLET ROUGH-IN (NO FIXTURE) - KITCHEN
Line3679	Note: OVER BREAKFAST BAR AS PER SKETCH ON SAME SWITCH AS NEW OUTLET (FOR FUTURE PENDANT LIGHTING)
13Jul21 / 10Sep21	
Inv.469	1 - ELECTRICAL - SUPPLY AND INSTALL EXTRA INTERIOR CEILING OUTLET ROUGH-IN (NO FIXTURE) ON EXISTING SWITCH - FAMILY ROOM
Line3680	Note:
13Jul21 / 10Sep21	
Inv.469	1 - ELECTRICAL - SUPPLY AND INSTALL ADDITIONAL EXTERIOR FIXTURE (BLACK STANDARD)
Line3682	Note: AS PER SKETCH
13Jul21 / 10Sep21	

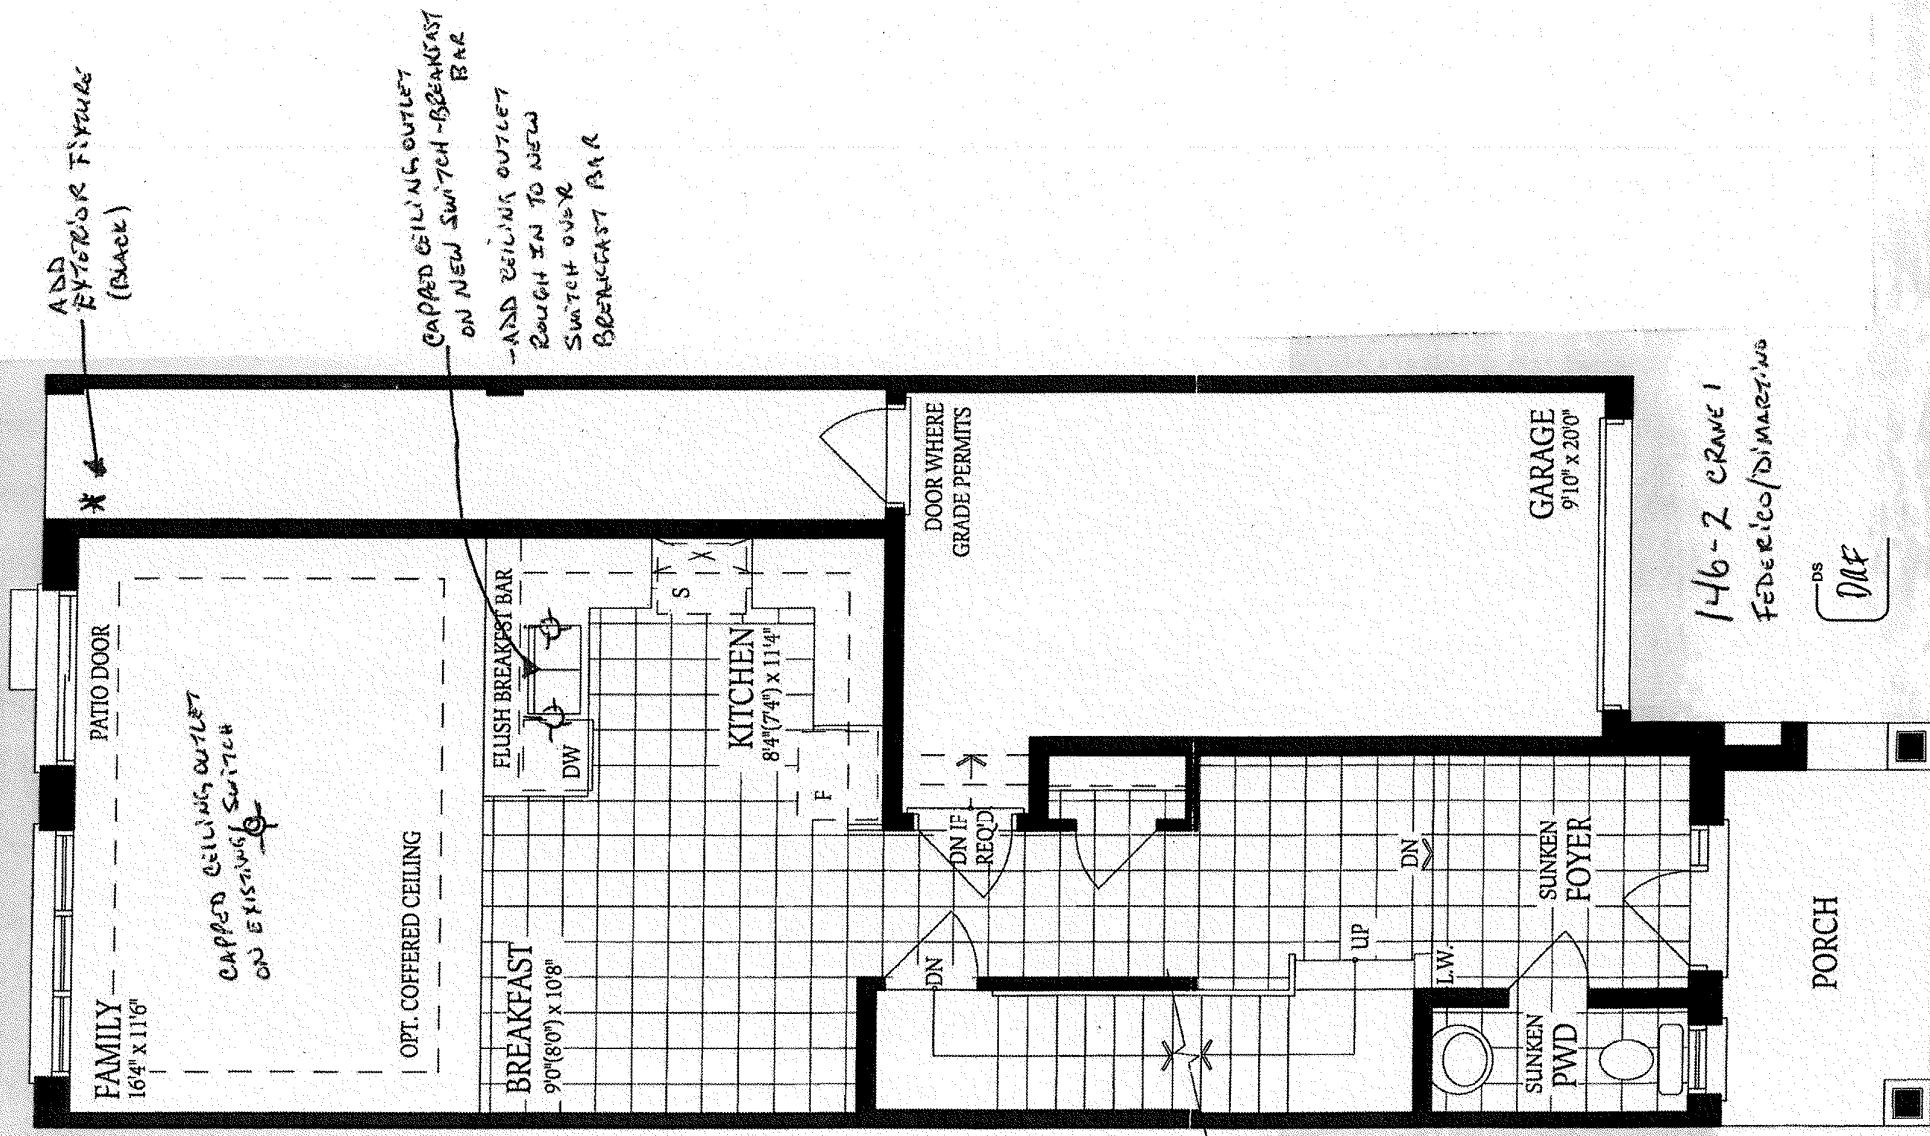

GROUND FLOOR
ELEVATION A/A2



THE CRANE1 | SQ.FT. 1627 | Towns
Elevation A/A2/B/B2

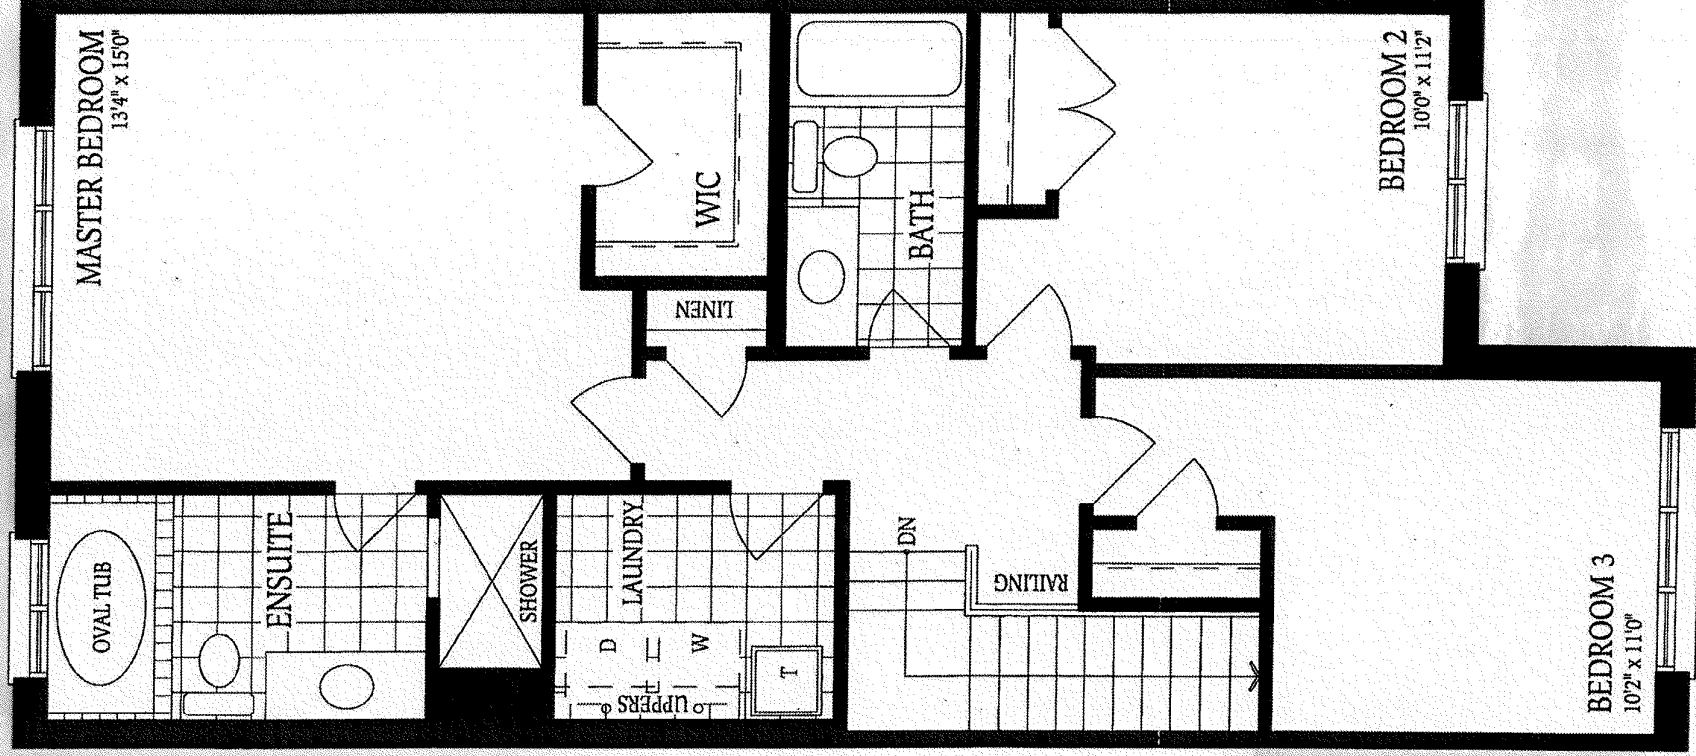


1H6-2 CRANE1
FEDERICO/DMARTINO

DS
DAF

DS
8.8

SECOND FLOOR
ELEVATION A/A2

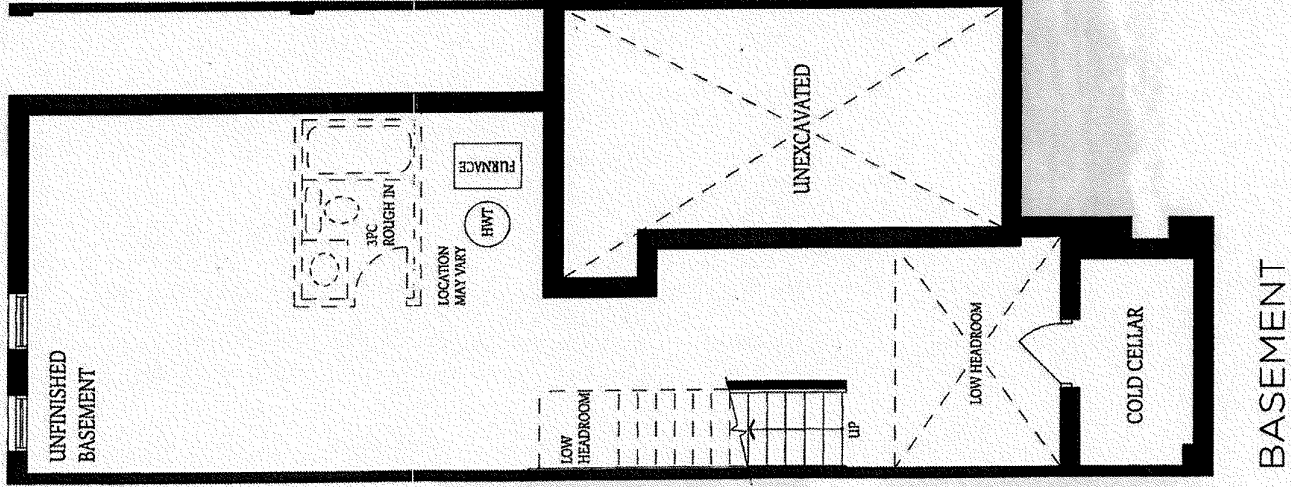

146-2 crane 1
FEDERICO/SIMAEINIS

DS
MEX

DS
S. B.

GROUND FLOOR
ELEVATION A/A2