



CONSTRUCTION SUMMARY


Block 146 Unit 6 - 2 - The Crane 7 (TH-7E) Elev B

Extras at Time of Sale


Note:

ELECTRICAL

Inv.473	1 - ELECTRICAL - SUPPLY AND INSTALL CAPPED CEILING FIXTURE ROUGH IN ON NEW SWITCH (FIXTURE NOT INCLUDED)
Line3608	Note: CENTERED IN FAMILY ROOM
13Jul21 / 10Sep21	

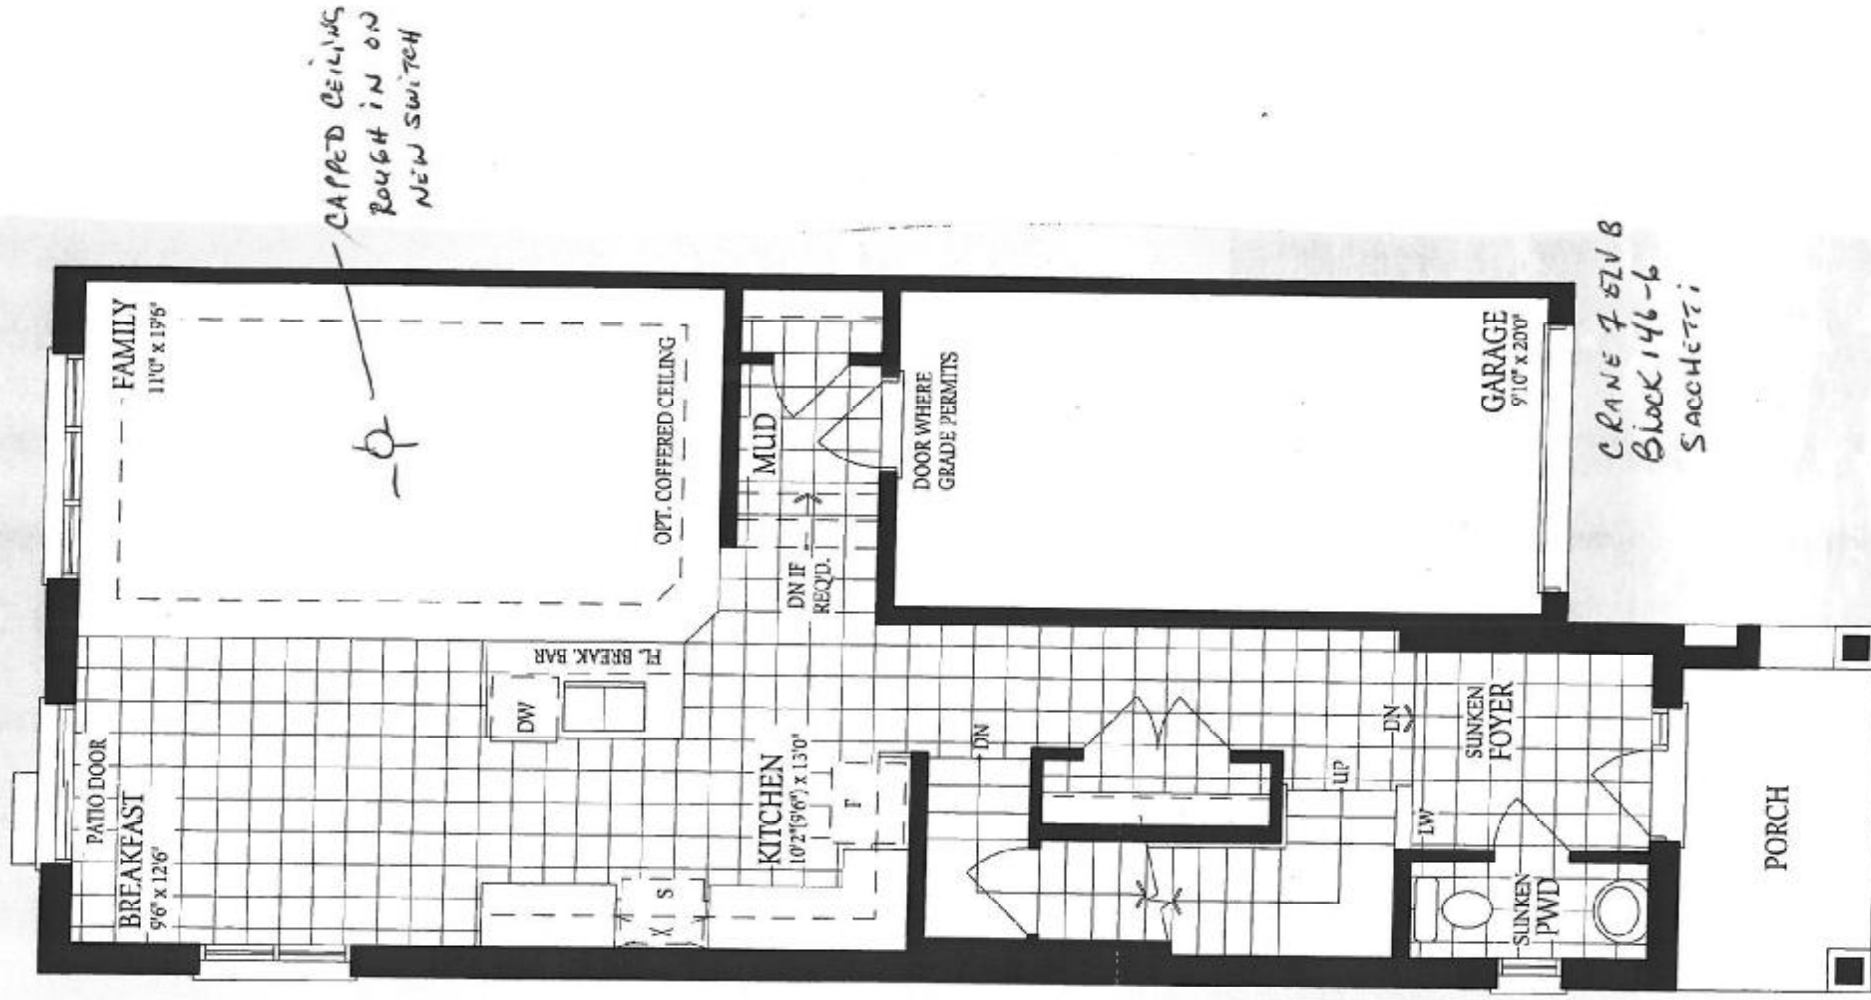

CRANE 7 ELV B
Block 146-6
SACCHETTI

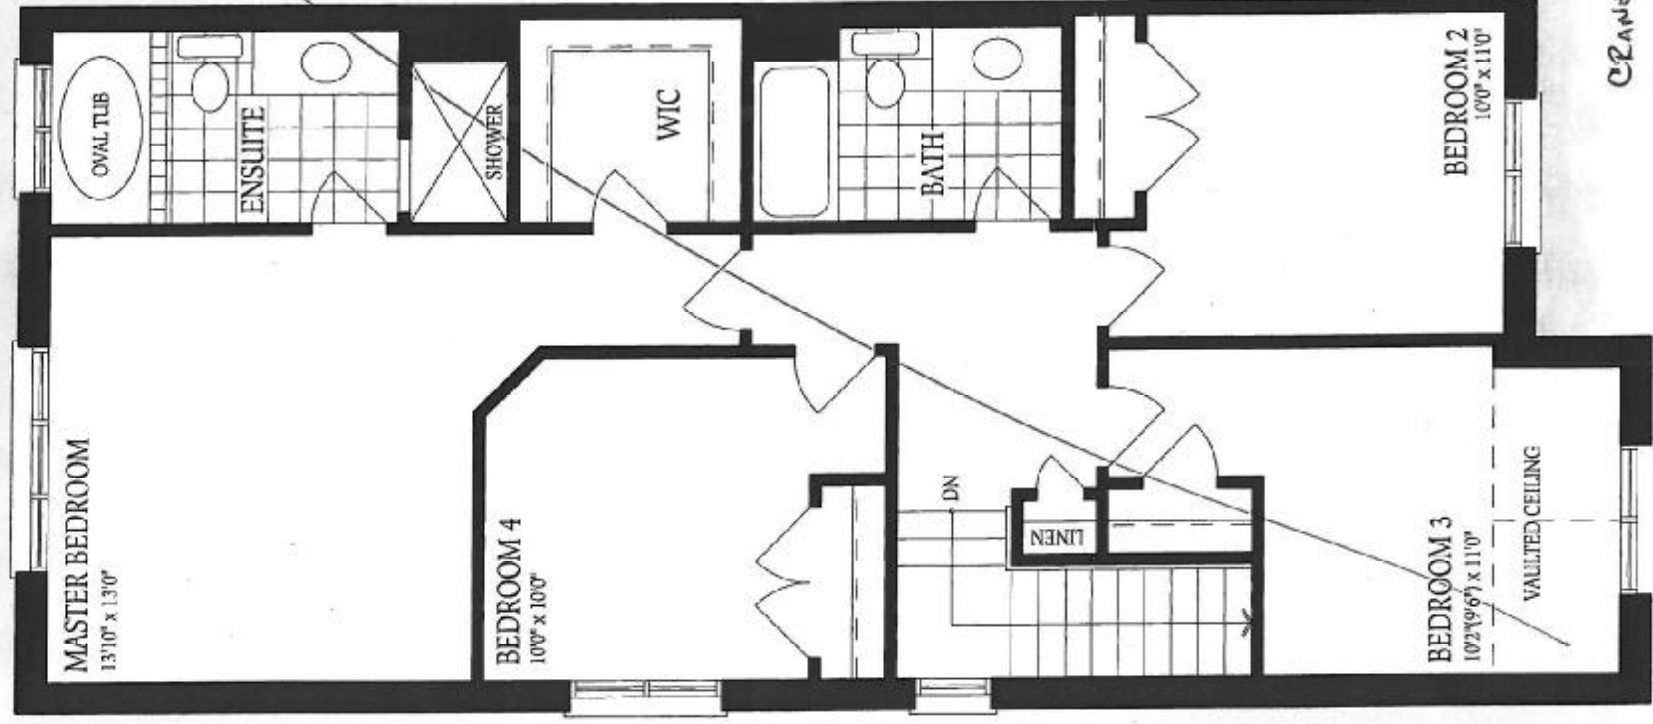

CRANE 7 GLVB
Block 146-6
SACCHETTI

SECOND FLOOR
ELEVATION A

