



CONSTRUCTION SUMMARY

Block 141 Unit 8 - 2 - The Crane 7 (TH-7E) Elev B

Extras at Time of Sale

Note:

CABINETRY


Inv.330	1 - CABINETRY - KITCHEN - UPGRADE 1
Line4342	Note:
8Jun21 / 9Nov21	

ELECTRICAL

Inv.330	1 - ELECTRICAL - SUPPLY AND INSTALL ALL WIRING AND CONNECTION FOR AIR CONDITIONING (INCLUDING 4 WIRE LOW AND HIGH VOLTAGE AND FLEX CONNECTION) (MAX 2 TONS)
Line4341	Note:
8Jun21 / 9Nov21	


HEATING AND AIR CONDITIONING

Inv.330	1 - AIR CONDITIONING - SUPPLY & INSTALL CENTRAL AIR CONDITIONING SYSTEM.
Line4340	Note:
8Jun21 / 9Nov21	

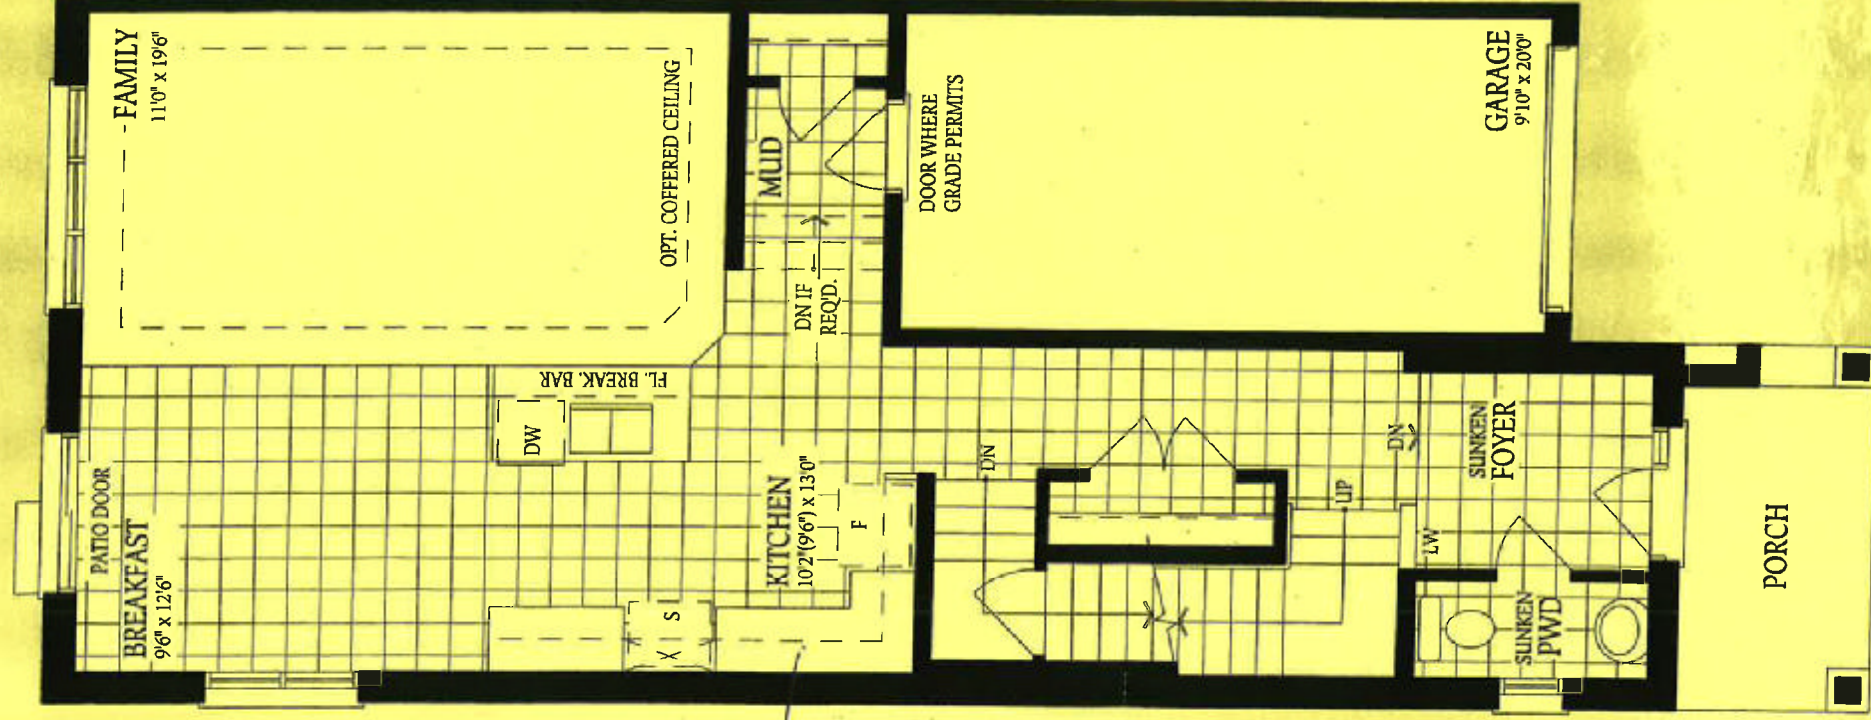

BIK 141-8
crane 7
Elev. B

W. 9/8

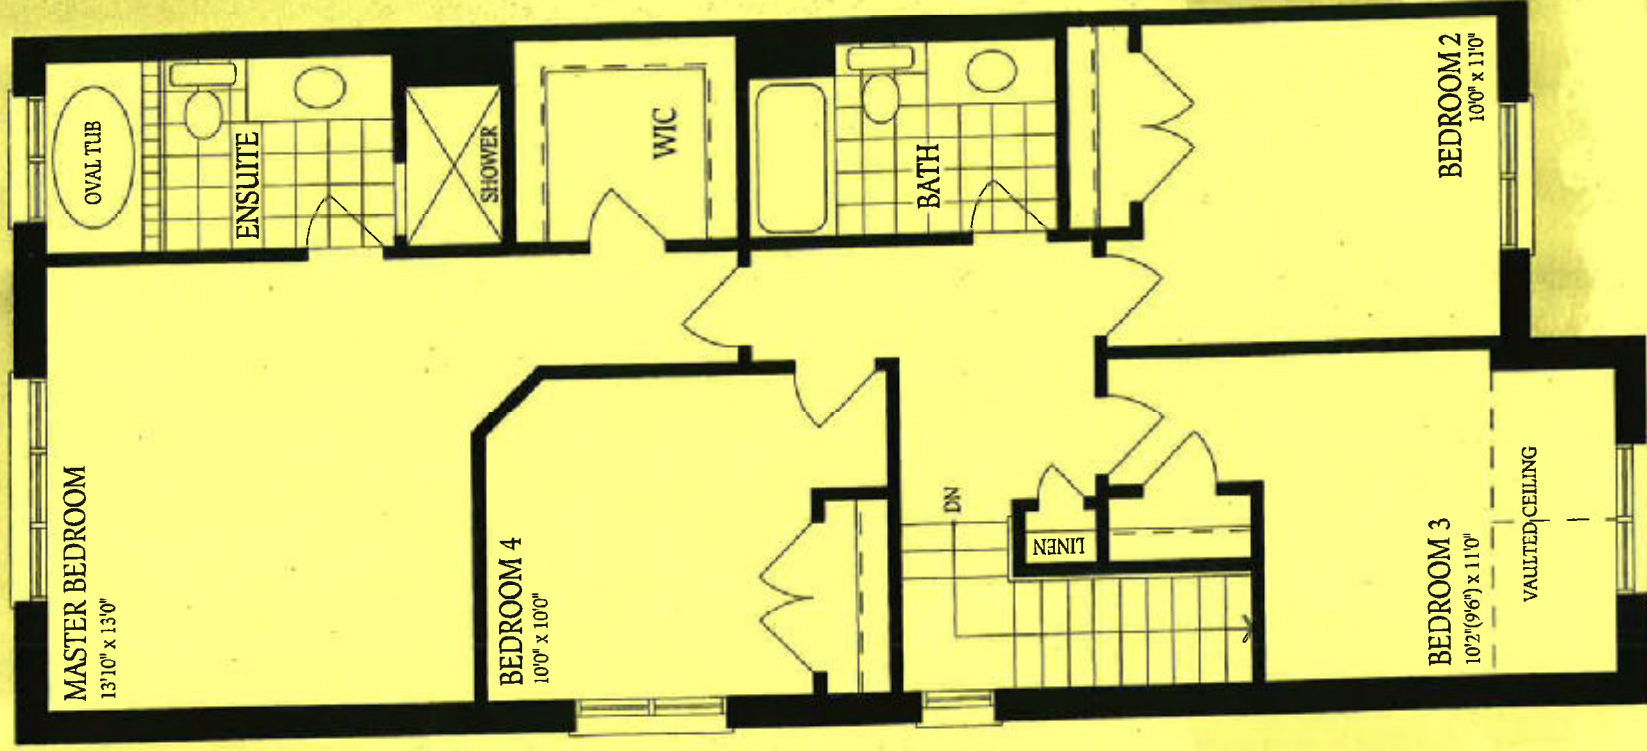


SECOND FLOOR
ELEVATION A

BLK 141-8
Crane 7
Elev. B

WPA GMA

TH7

BASEMENT PLAN 'A'/'A2'/'B'

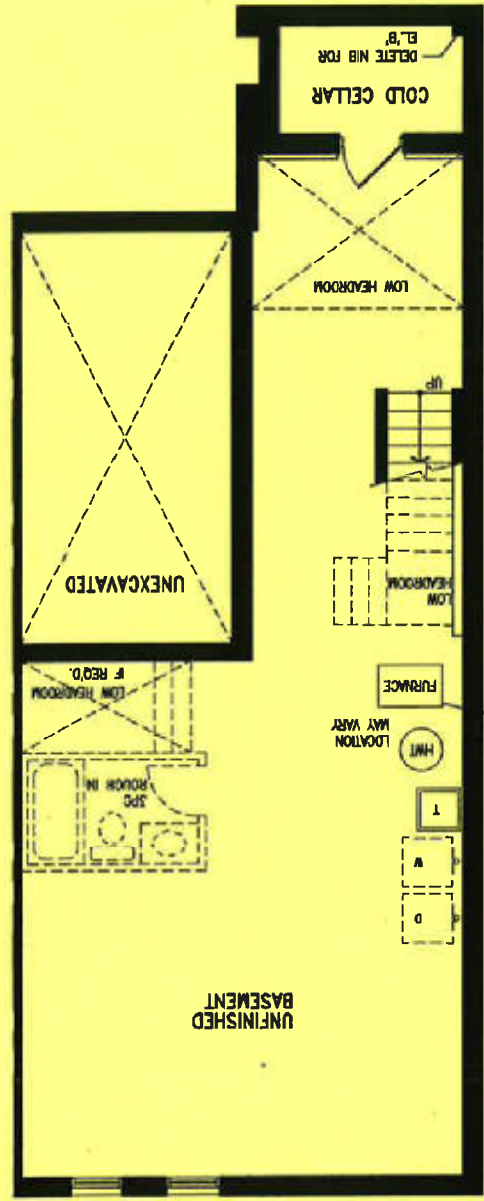

Central Air Conditioning
(Bonus Pkg)

BLK 14-8
Crane 7
Elev. B

[Handwritten signature]