



CONSTRUCTION SUMMARY

Block 142 Unit 1 - 2 - The Crane 6 (TH-6E) Elev A

Extras at Time of Sale

Note:

CEILINGS

COUNTER TOP - EDGE

Inv.562	1 - COUNTER TOP - EDGE - KITCHEN INCLUDING BREAKFAST BAR - UPGRADE EDGES 1
Line4215	Note:
23Oct21 / 9Nov21	

COUNTER TOP - GRANITE

Inv.562	1 - COUNTER TOP - GRANITE - KITCHEN INCLUDING BREAKFAST BAR - UPGRADE COLOUR 1
Line4214	Note:
23Oct21 / 9Nov21	

HARDWOOD FLOORING

Inv.562	1 - HARDWOOD FLOORING - UPGRADE 2 - UPPER HALL
Line4339	Note:
23Oct21 / 9Nov21	
Inv.562	1 - HARDWOOD FLOORING - UPGRADE 2 - FAMILY ROOM
Line4210	Note:
23Oct21 / 9Nov21	
Inv.562	1 - HARDWOOD FLOORING - UPGRADE 2 - LANDING AT STAIRS DOWN
Line4211	Note:
23Oct21 / 9Nov21	
Inv.562	1 - HARDWOOD FLOORING - UPGRADE 2 - LANDING AT STAIRS UP
Line4212	Note:
23Oct21 / 9Nov21	


PAINT AND STAIN

Inv.562	1 - PAINT AND STAIN - STAIN OAK RAILINGS, PICKETS, POST, NOSINGS, STRINGERS, THREADS AND RISERS COMPLETE
Line4213	Note:
23Oct21 / 9Nov21	

SINK

Inv.562	1 - SINK - SUPPLY AND INSTALL UNDERMOUNT SOUTHPORT KITCHEN SINK IN LIEU OF STANDARD KITCHEN SINK
Line4216	Note:
23Oct21 / 9Nov21	


L.A

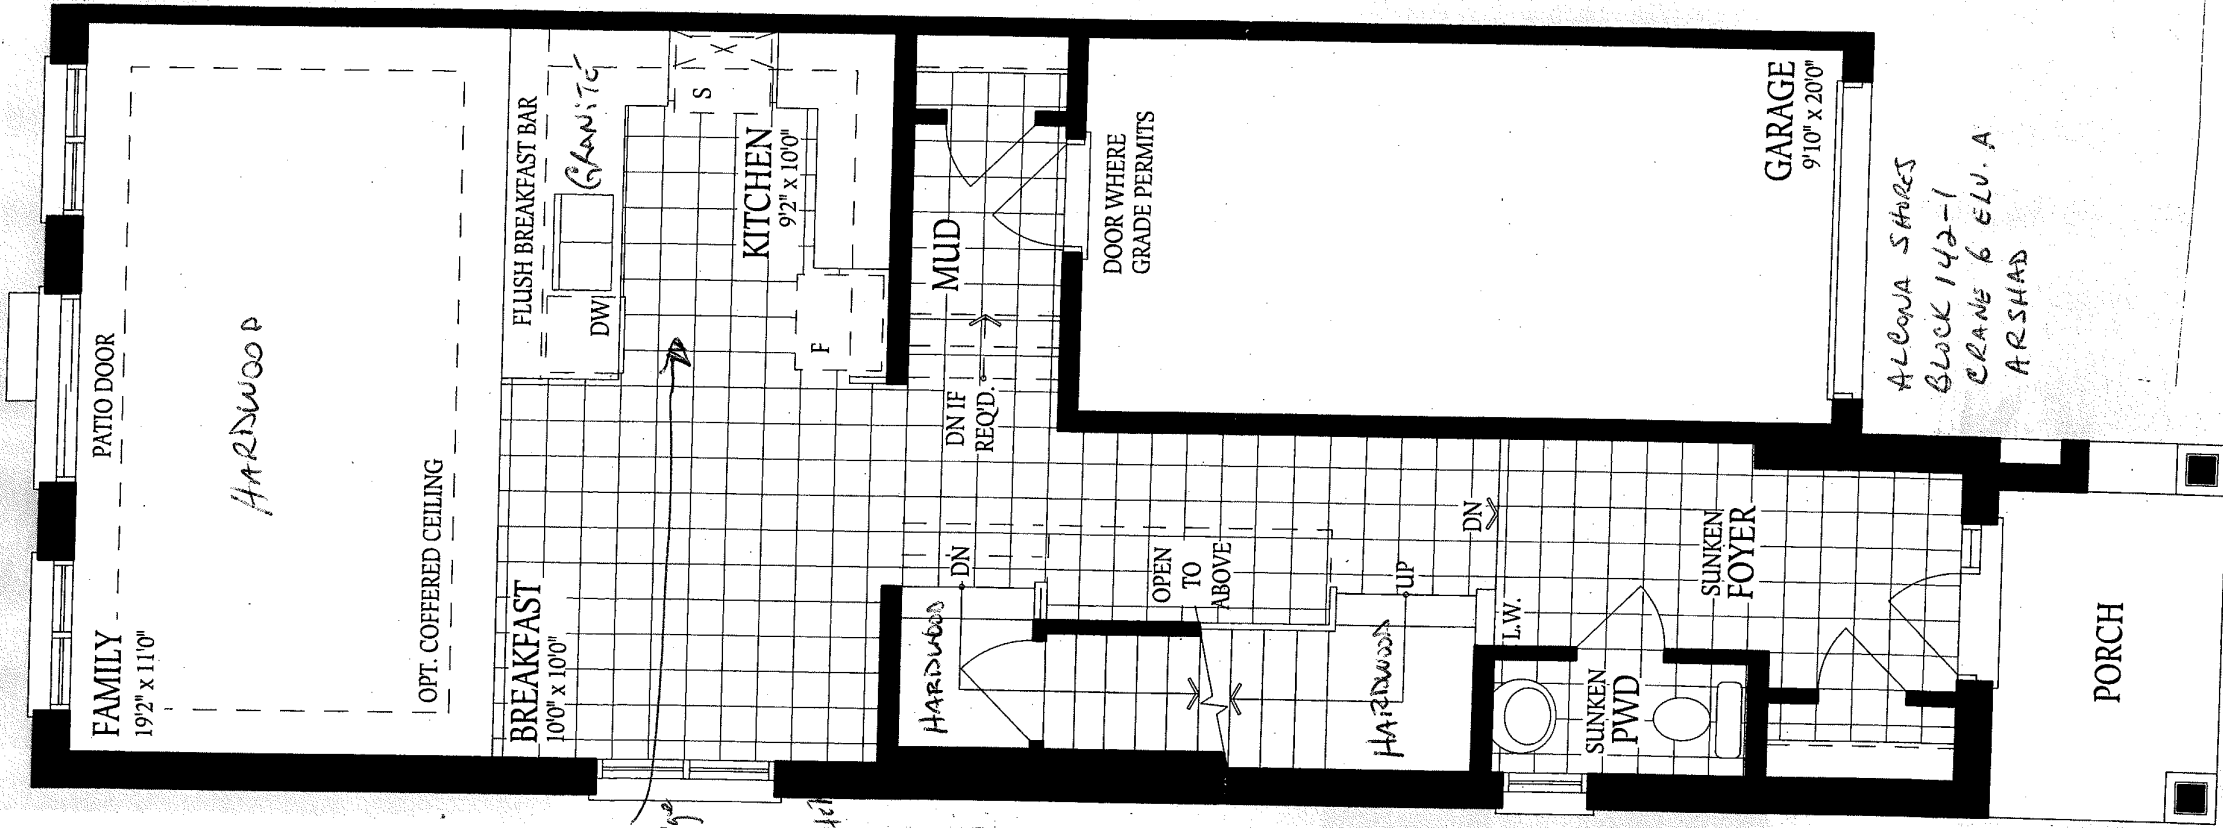

GROUND FLOOR
ELEVATION A

- UPG #2 HARDWOOD
IN FAMILY ROOM,
UPPER AND LOWER
STAIR LANDINGS.
- STAIN STAINLESS
"CONCRETE GREY"
- UPG #1 Granite
in Kitchen - the edge
UPG #1 Granite
in Kitchen
UPG. SINK
UPG. MOUNT
SINK IN KITCHEN

ALCONA SHARES
BLOCK 142-1
CRANE 6 ELV. A
ARSHAD

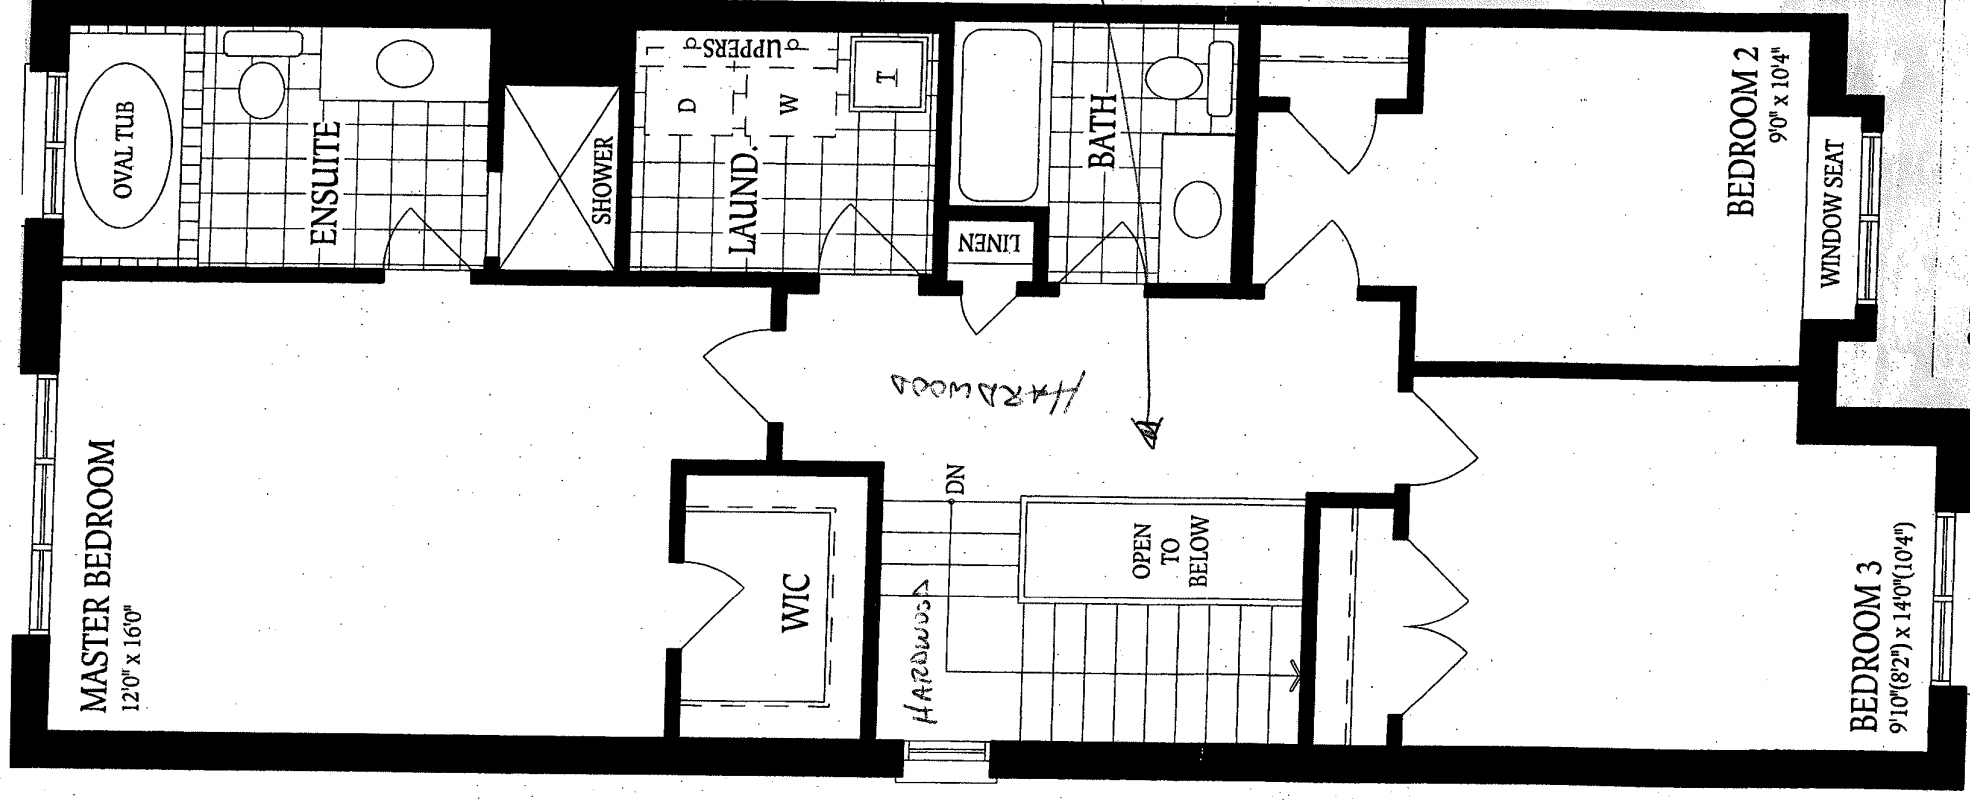

SECOND FLOOR
ELEVATION A

ALCONA SHORES
BLOCK 142-1
CRANE 6 ELEV. A
AESHAD

L.A.