



CONSTRUCTION SUMMARY

Block 143 Unit 6 - 2 - The Crane 10 (TH-10) Elev A2 Alt 4 Bed

Extras at Time of Sale

Note:

CABINETRY

Inv.337	1 - CABINETRY - KITCHEN - UPGRADE 1
Line4525	Note:
9Jun21 / 9Nov21	

ELECTRICAL

Inv.337	1 - ELECTRICAL - SUPPLY AND INSTALL ALL WIRING AND CONNECTION FOR AIR CONDITIONING (INCLUDING 4 WIRE LOW AND HIGH VOLTAGE AND FLEX CONNECTION)
Line4527	Note:
9Jun21 / 9Nov21	

HEATING AND AIR CONDITIONING

Inv.337	1 - 13 SEER - AIR CONDITIONING. NOTE: ELECTRICAL NOT INCLUDED. ADD ELECTRICAL
Line4526	Note:
9Jun21 / 9Nov21	

PAINT AND STAIN


Inv.337	1 - PAINT AND STAIN - STAIN OAK RAILINGS, PICKETS, POST, NOSINGS, STRINGERS, THREADS AND RISERS COMPLETE
Line4535	Note:
9Jun21 / 9Nov21	



001
ans
tuo
ur

CRANE 10 ALT 4 BR
BLOCK 143-6 THANAPALAN/MA. LUGANAM

T.S
M.G

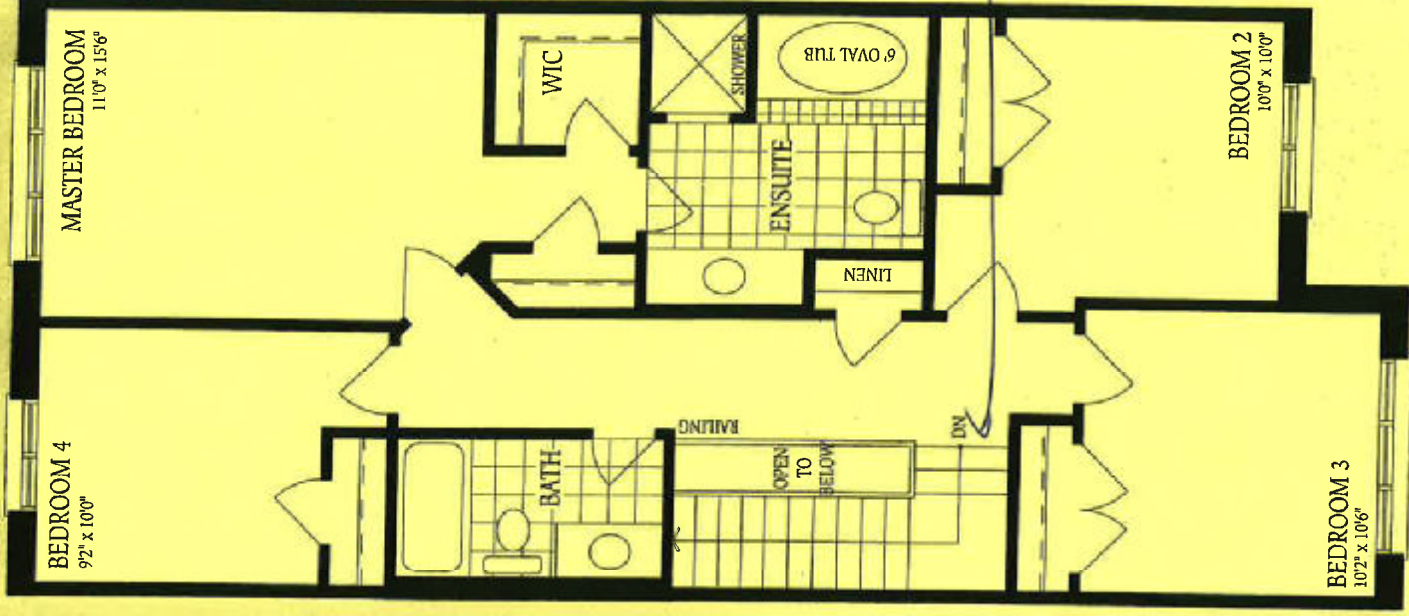


STAIR COMPLETE
STAIRCASE TO
MATCH LAMINATE
FLOORING
"WALCOURT
HICKORY"

ALTERNATE
UPPER FLOOR
ELEVATION A/A2

CRANE 10 ACT 4 BR

BLOCK 143-6 THANAPALAN/MAILVAGANAM

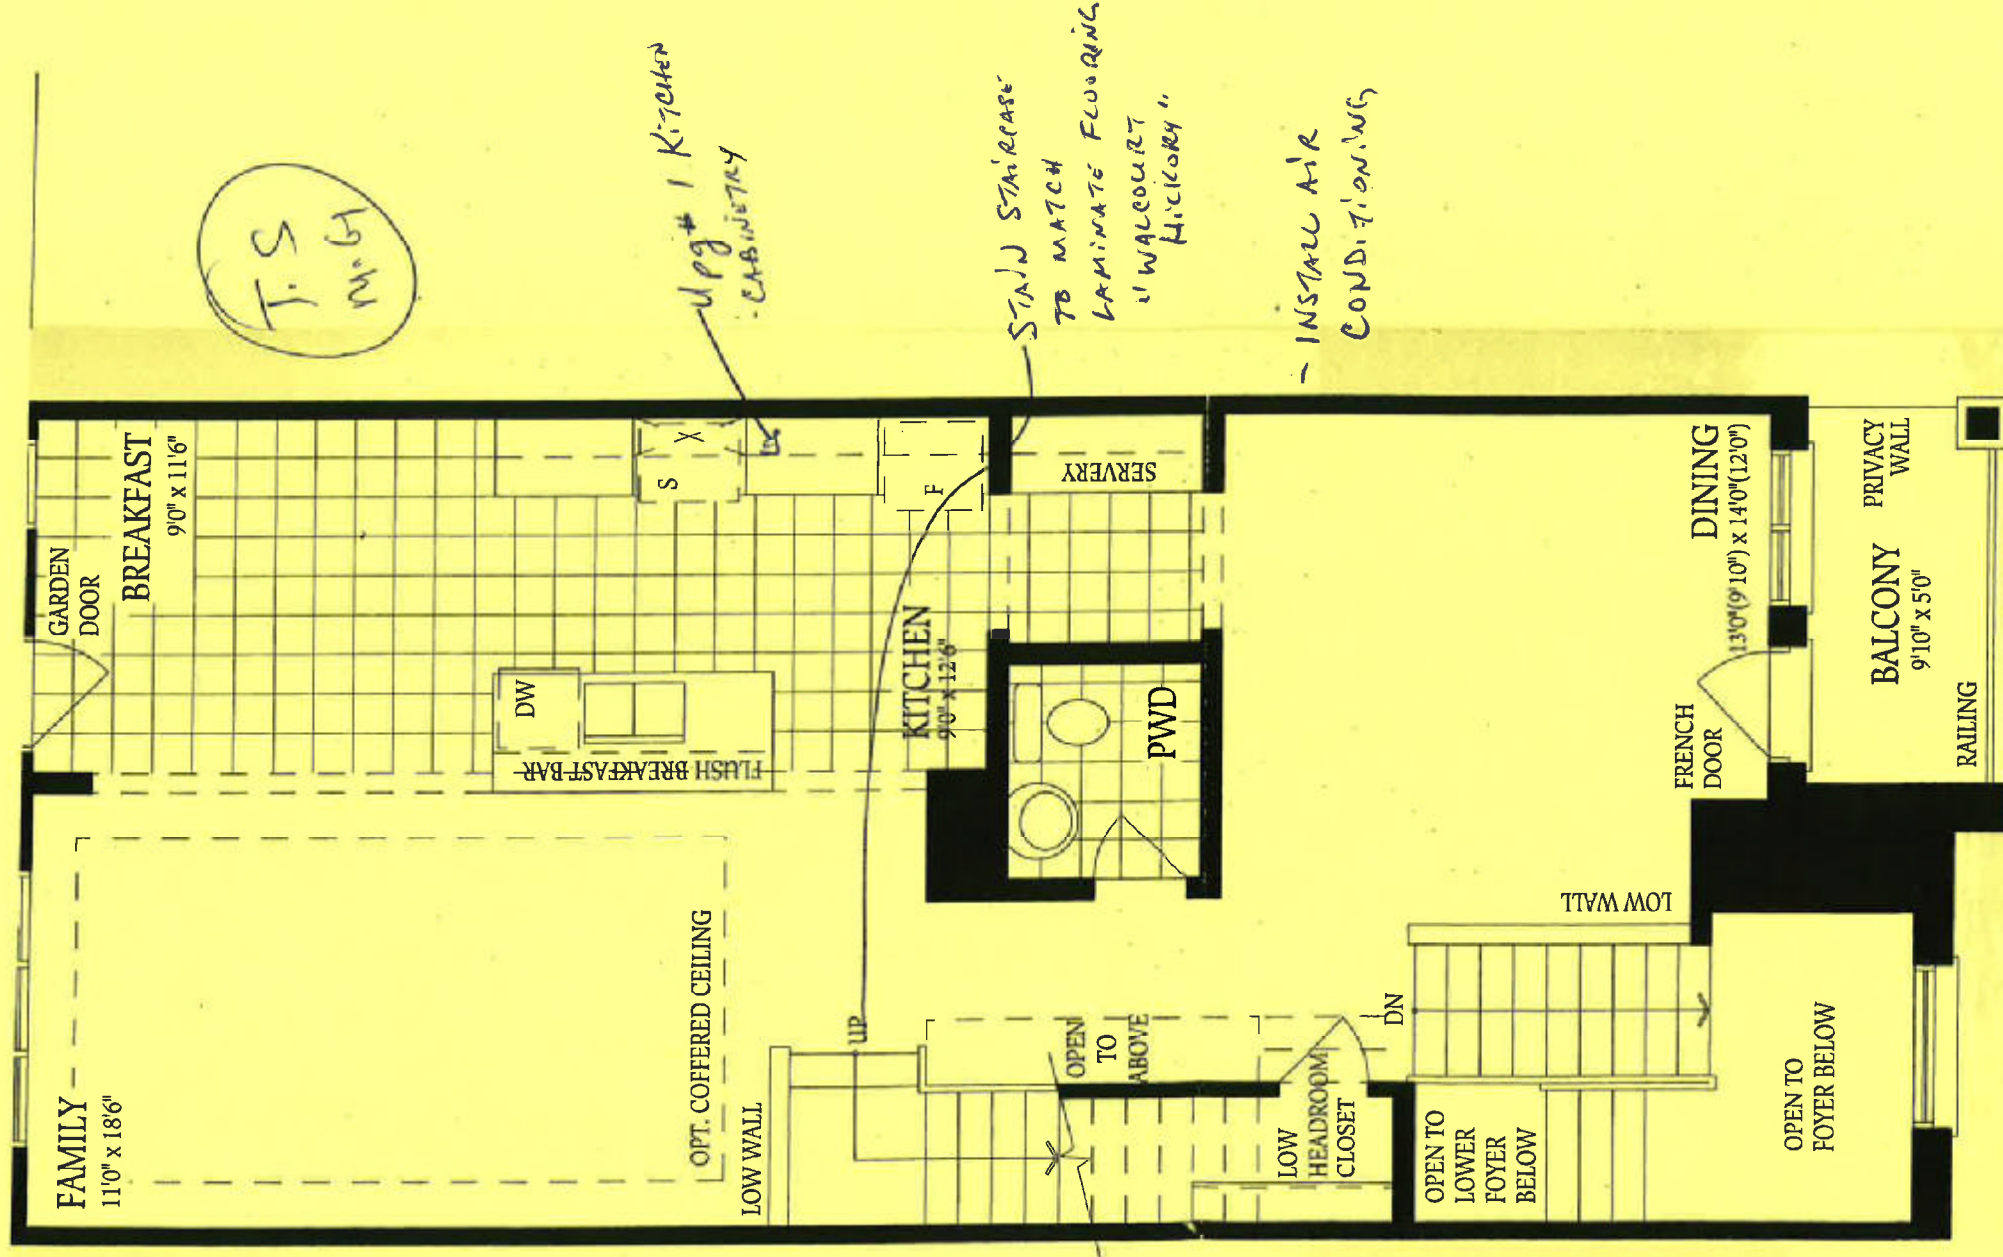

MAIN FLOOR
ELEVATION A/A2/A3