



CONSTRUCTION SUMMARY

Block 143 Unit 7 - 2 - The Crane 10 (TH-10) Elev A

Extras at Time of Sale

Note:

INTERIOR RAILING

Inv.338 1 - UPGRADE RAILING - UPGRADE 2 - WROUGHT IRON

Line4556 Note:

9Jun21 / 12Nov21

LAMINATE FLOORING

Inv.338 1 - LAMINATE FLOORING - STANDARD - UPPER HALL

Line4560 Note:

9Jun21 / 12Nov21

Inv.338 1 - LAMINATE FLOORING - STANDARD - LANDING AT STAIRS UP

Line4561 Note:

9Jun21 / 12Nov21

Inv.338 1 - LAMINATE FLOORING - STANDARD - MASTER BEDROOM

Line4562 Note:

9Jun21 / 12Nov21

Inv.338 1 - LAMINATE FLOORING - STANDARD - BEDROOM 2

Line4563 Note:

9Jun21 / 12Nov21

Inv.338 1 - LAMINATE FLOORING - STANDARD - BEDROOM 3

Line4564 Note:

9Jun21 / 12Nov21

PAINT AND STAIN

Inv.338 1 - PAINT AND STAIN - STAIN OAK RAILINGS, POST, NOSINGS, STRINGERS, THREADS AND RISERS (WROUGHT IRON PICKETS)

Line4557 Note:


9Jun21 / 12Nov21

TILE - BACKSPLASH

Inv.338 1 - BACKSPLASH - KITCHEN UPGRADE 1


Line4566 Note:

9Jun21 / 12Nov21

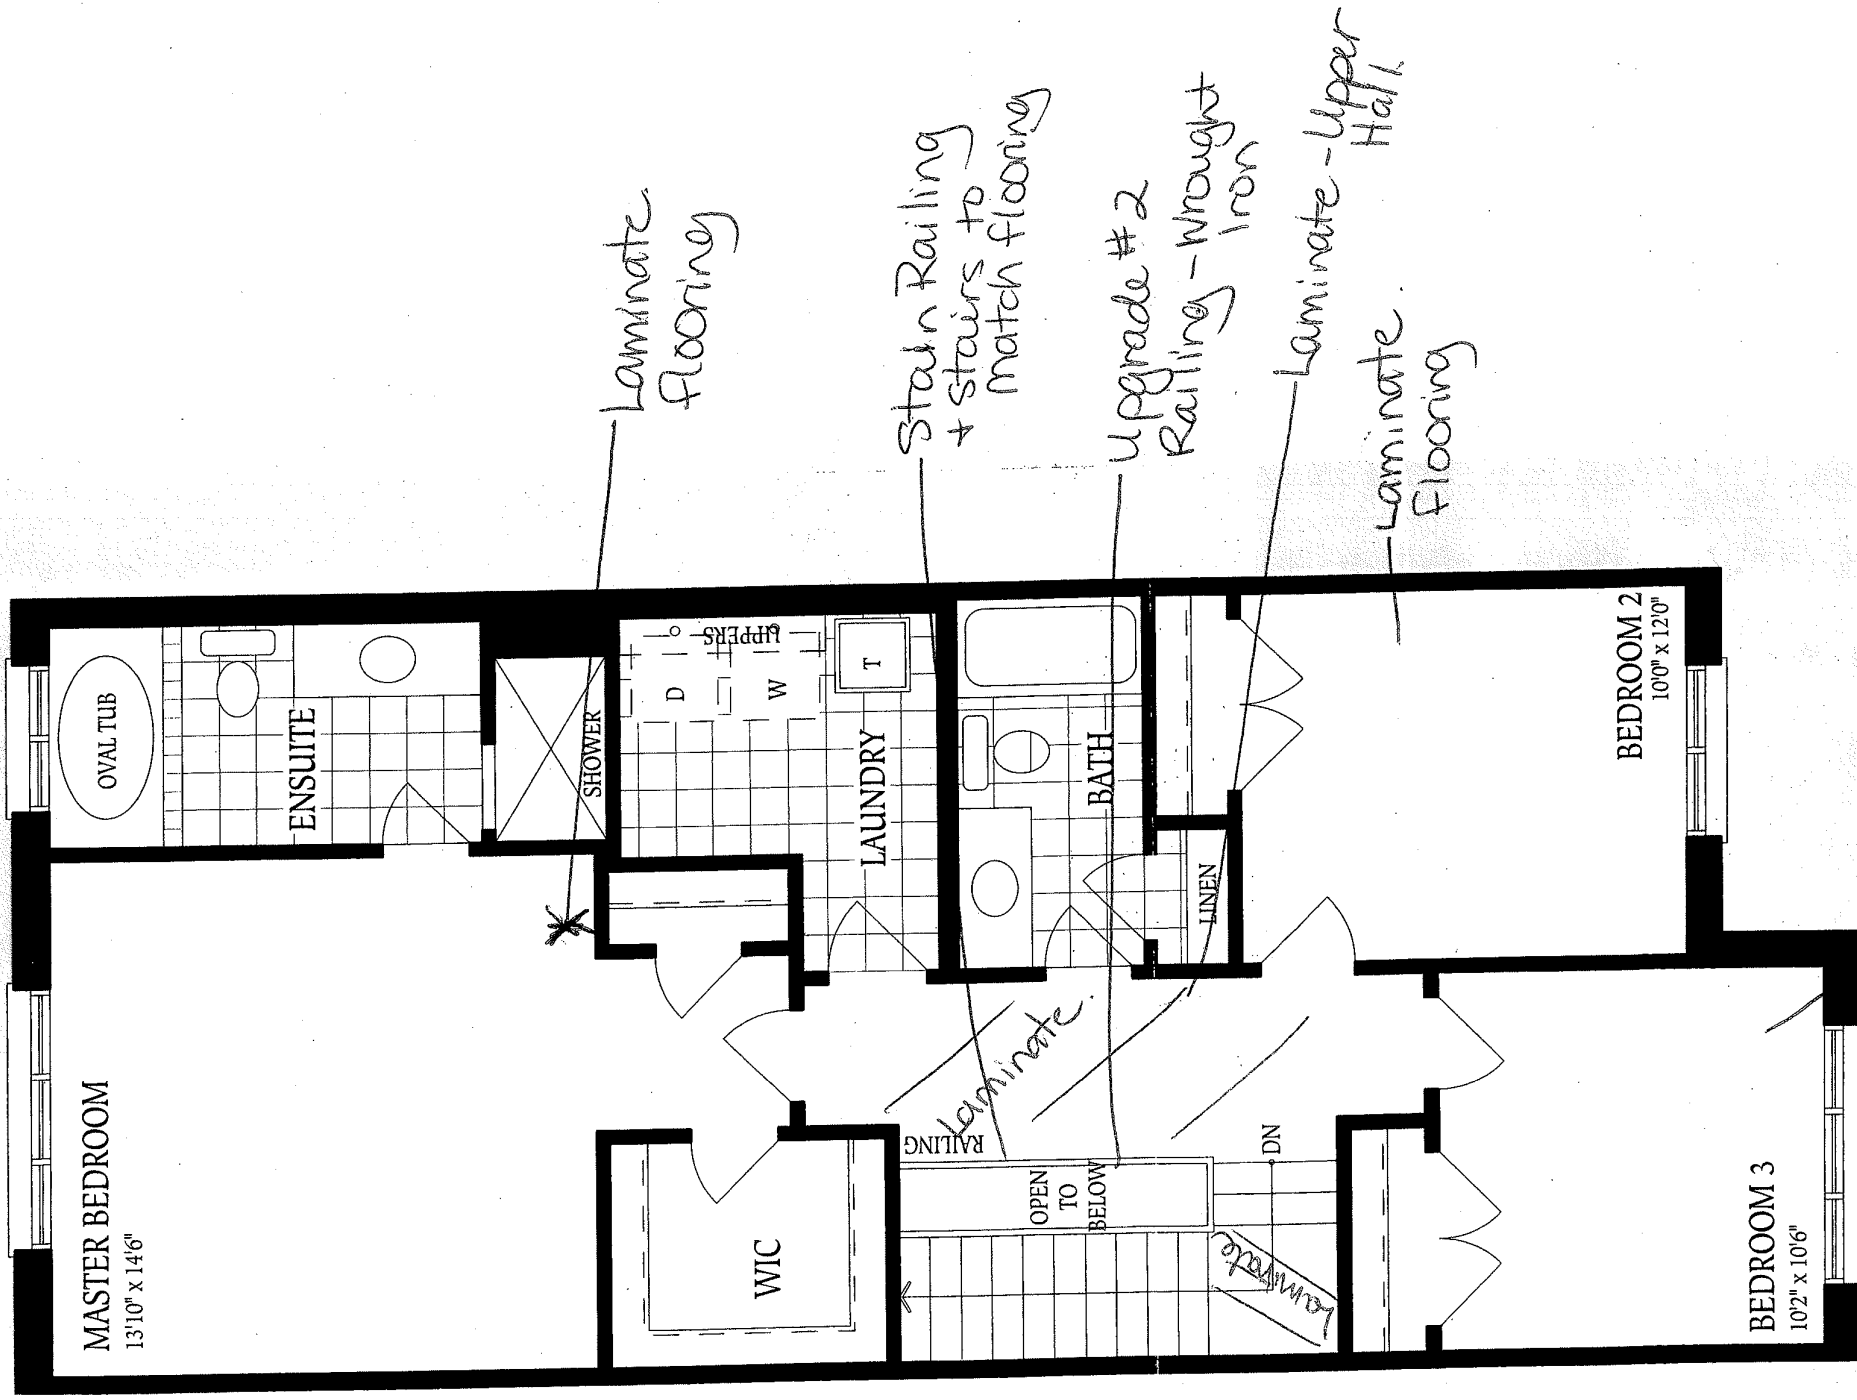


UPPER FLOOR
ELEVATION A/A2


Laminate Flooring

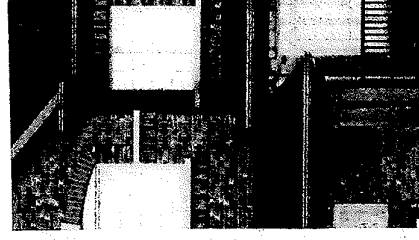

BLK 1437
Crane 10
Elev. A


8

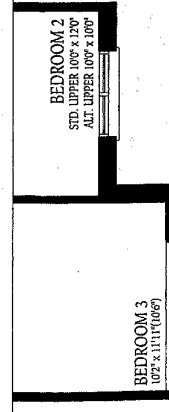

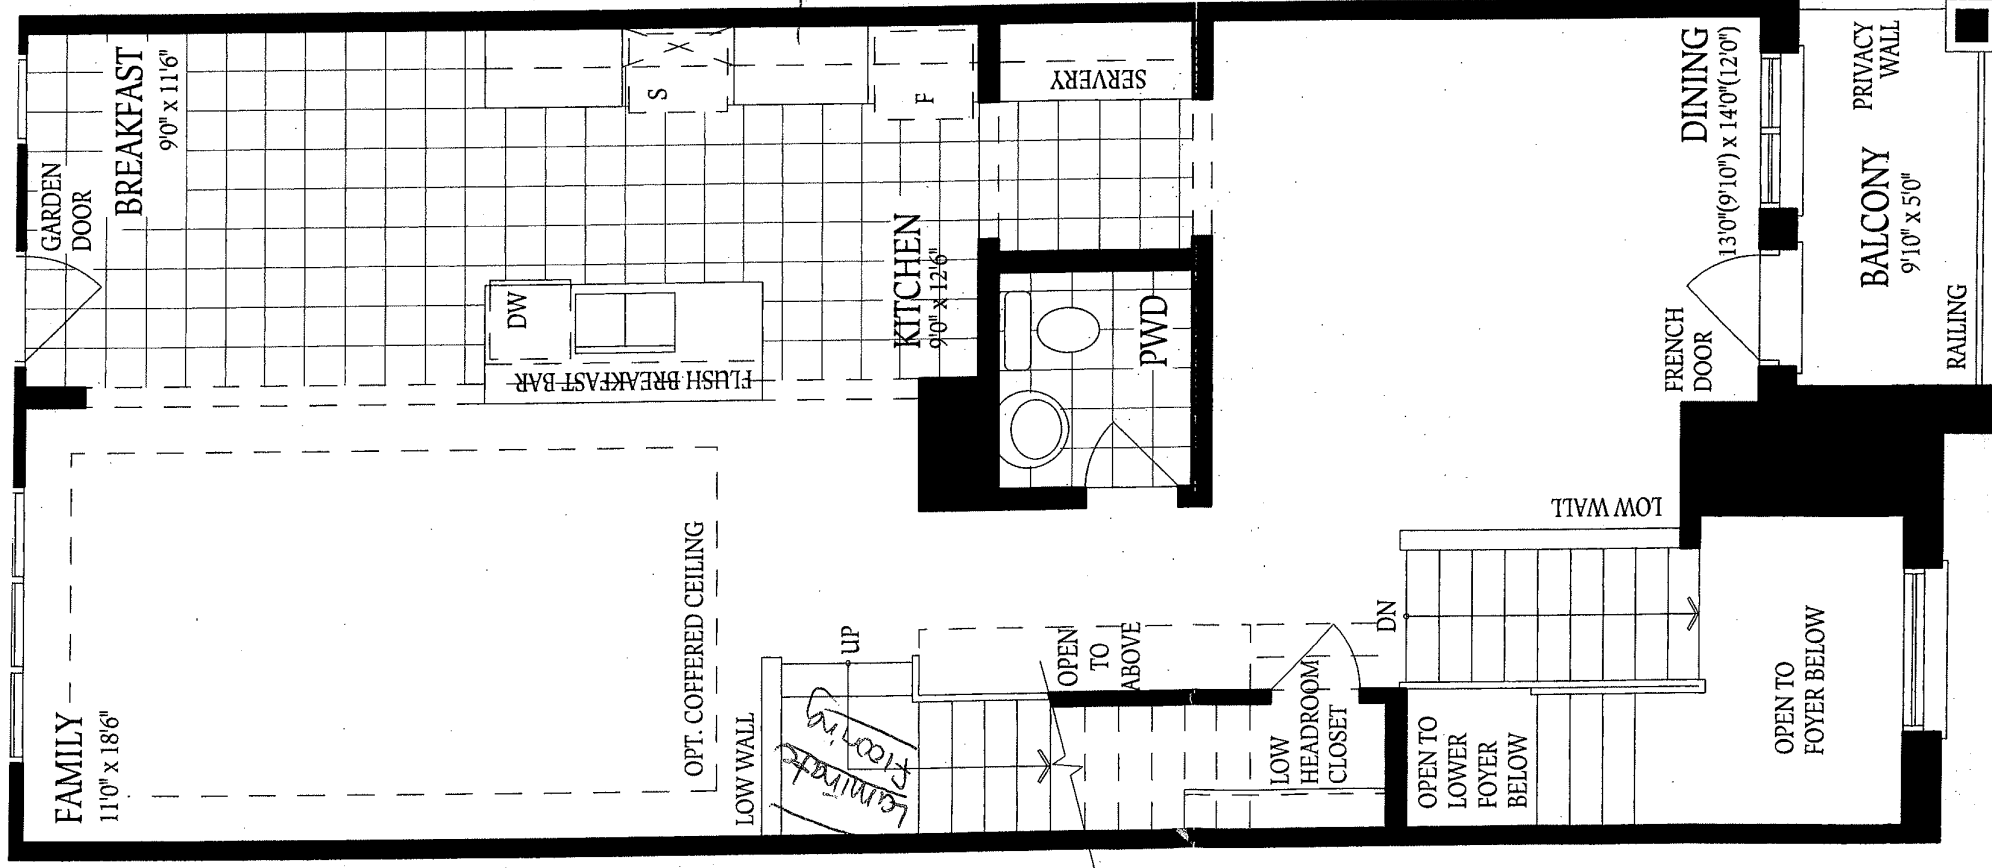

MAIN FLOOR
ELEVATION A/A2/A3

Blk 143-7
Crane 10
Elev. A
9

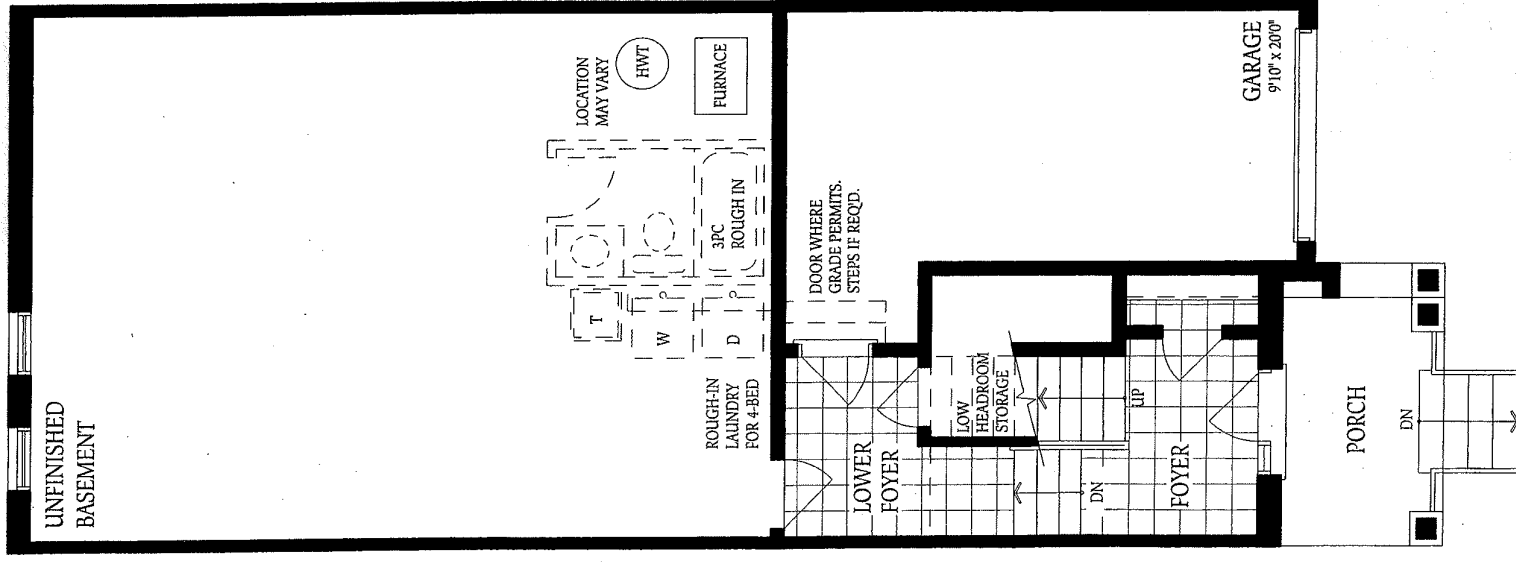

GROUND FLOOR
ELEVATION A/A2/A3

The floor plans and elevations shown are pre-construction elevations and are not to be used for construction controls and the construction process. The measurements adhere to the official method for the calculation of floor area. Materials, specifications and renderings are artist's concept only. Actual usable floor space may vary. Railings on front porch only where required by O.B.C. E. & O. E. Noveml

B1K143-7
Crane 10
Elev. A

26