



CONSTRUCTION SUMMARY

Block 143 Unit 8 - 2 - The Crane 11 (TH-11E) Elev A

Extras at Time of Sale

Note:

CABINETRY

Inv.572 1 - CABINETRY - KITCHEN - UPGRADE 4

Line4820 Note:

30Oct21 / 18Nov21

CONSTRUCTION - STRUCTURAL CHANGES

ELECTRICAL

Inv.572 1 - ELECTRICAL - SUPPLY AND INSTALL ALL WIRING AND CONNECTION FOR AIR
CONDITIONING (INCLUDING 4 WIRE LOW AND HIGH VOLTAGE AND FLEX CONNECTION)

Line4540 Note:

30Oct21 / 18Nov21

HEATING AND AIR CONDITIONING

Inv.572 1 - 13 SEER - AIR CONDITIONING. NOTE: ELECTRICAL NOT INCLUDED. ADD ELECTRICAL

Line4539 Note:

30Oct21 / 18Nov21

INTERIOR RAILING

Inv.572 1 - UPGRADE RAILING - UPGRADE 2 - WROUGHT IRON

Line4833 Note: Stained to match flooring

30Oct21 / 18Nov21

LAMINATE FLOORING

Inv.572 1 - LAMINATE FLOORING - STANDARD - UPPER HALL

Line4827 Note:

30Oct21 / 18Nov21

Inv.572 1 - LAMINATE FLOORING - STANDARD - LANDING AT STAIRS UP

Line4828 Note:

30Oct21 / 18Nov21

Inv.572 1 - LAMINATE FLOORING - STANDARD - MASTER BEDROOM

Line4829 Note:

30Oct21 / 18Nov21

Inv.572 1 - LAMINATE FLOORING - STANDARD - BEDROOM 2

Line4830 Note:

30Oct21 / 18Nov21

Inv.572 1 - LAMINATE FLOORING - STANDARD - BEDROOM 3

Line4831 Note:

30Oct21 / 18Nov21

Inv.572 1 - LAMINATE FLOORING - STANDARD - BEDROOM 4

Line4832 Note:

30Oct21 / 18Nov21

PAINT AND STAIN



CONSTRUCTION SUMMARY

Block 143 Unit 8 - 2 - The Crane 11 (TH-11E) Elev A

Inv.572	1 - PAINT AND STAIN - STAIN OAK RAILINGS, PICKETS, POST, NOSINGS, STRINGERS, THREADS AND RISERS COMPLETE
Line4536	Note: Stained to match flooring
30Oct21 / 18Nov21	

PLUMBING


TILE - FLOOR TILE ON WALL

Inv.572	1 - FLOOR TILE ON WALL - ENSUITE BATH - SHOWER WALLS & CEILING - UPGRADE 3
Line4835	Note: To be laid horizontally
30Oct21 / 18Nov21	
Inv.572	1 - FLOOR TILE ON WALL - ENSUITE BATH - TWO ROWS - UPGRADE 3
Line4836	Note: To be laid horizontally
30Oct21 / 18Nov21	

TILES

Inv.572	1 - TILES - UPGRADE 2 - MAIN BATH
Line4837	Note: To be laid parallel to the vanity
30Oct21 / 18Nov21	
Inv.572	1 - TILES - UPGRADE 3 - ENSUITE BATH
Line4834	Note: To be laid parallel to the vanity
30Oct21 / 18Nov21	
Inv.572	1 - TILES - UPGRADE 3 - BREAKFAST
Line4821	Note:
30Oct21 / 18Nov21	
Inv.572	1 - TILES - UPGRADE 3 - KITCHEN
Line4822	Note:
30Oct21 / 18Nov21	
Inv.572	1 - TILES - UPGRADE 2 - LOWER FOYER
Line4824	Note:
30Oct21 / 18Nov21	
Inv.572	1 - TILES - UPGRADE 2 - FOYER
Line4825	Note:
30Oct21 / 18Nov21	
Inv.572	1 - TILES - UPGRADE 3 - POWDER
Line4826	Note:
30Oct21 / 18Nov21	

modified floor plan

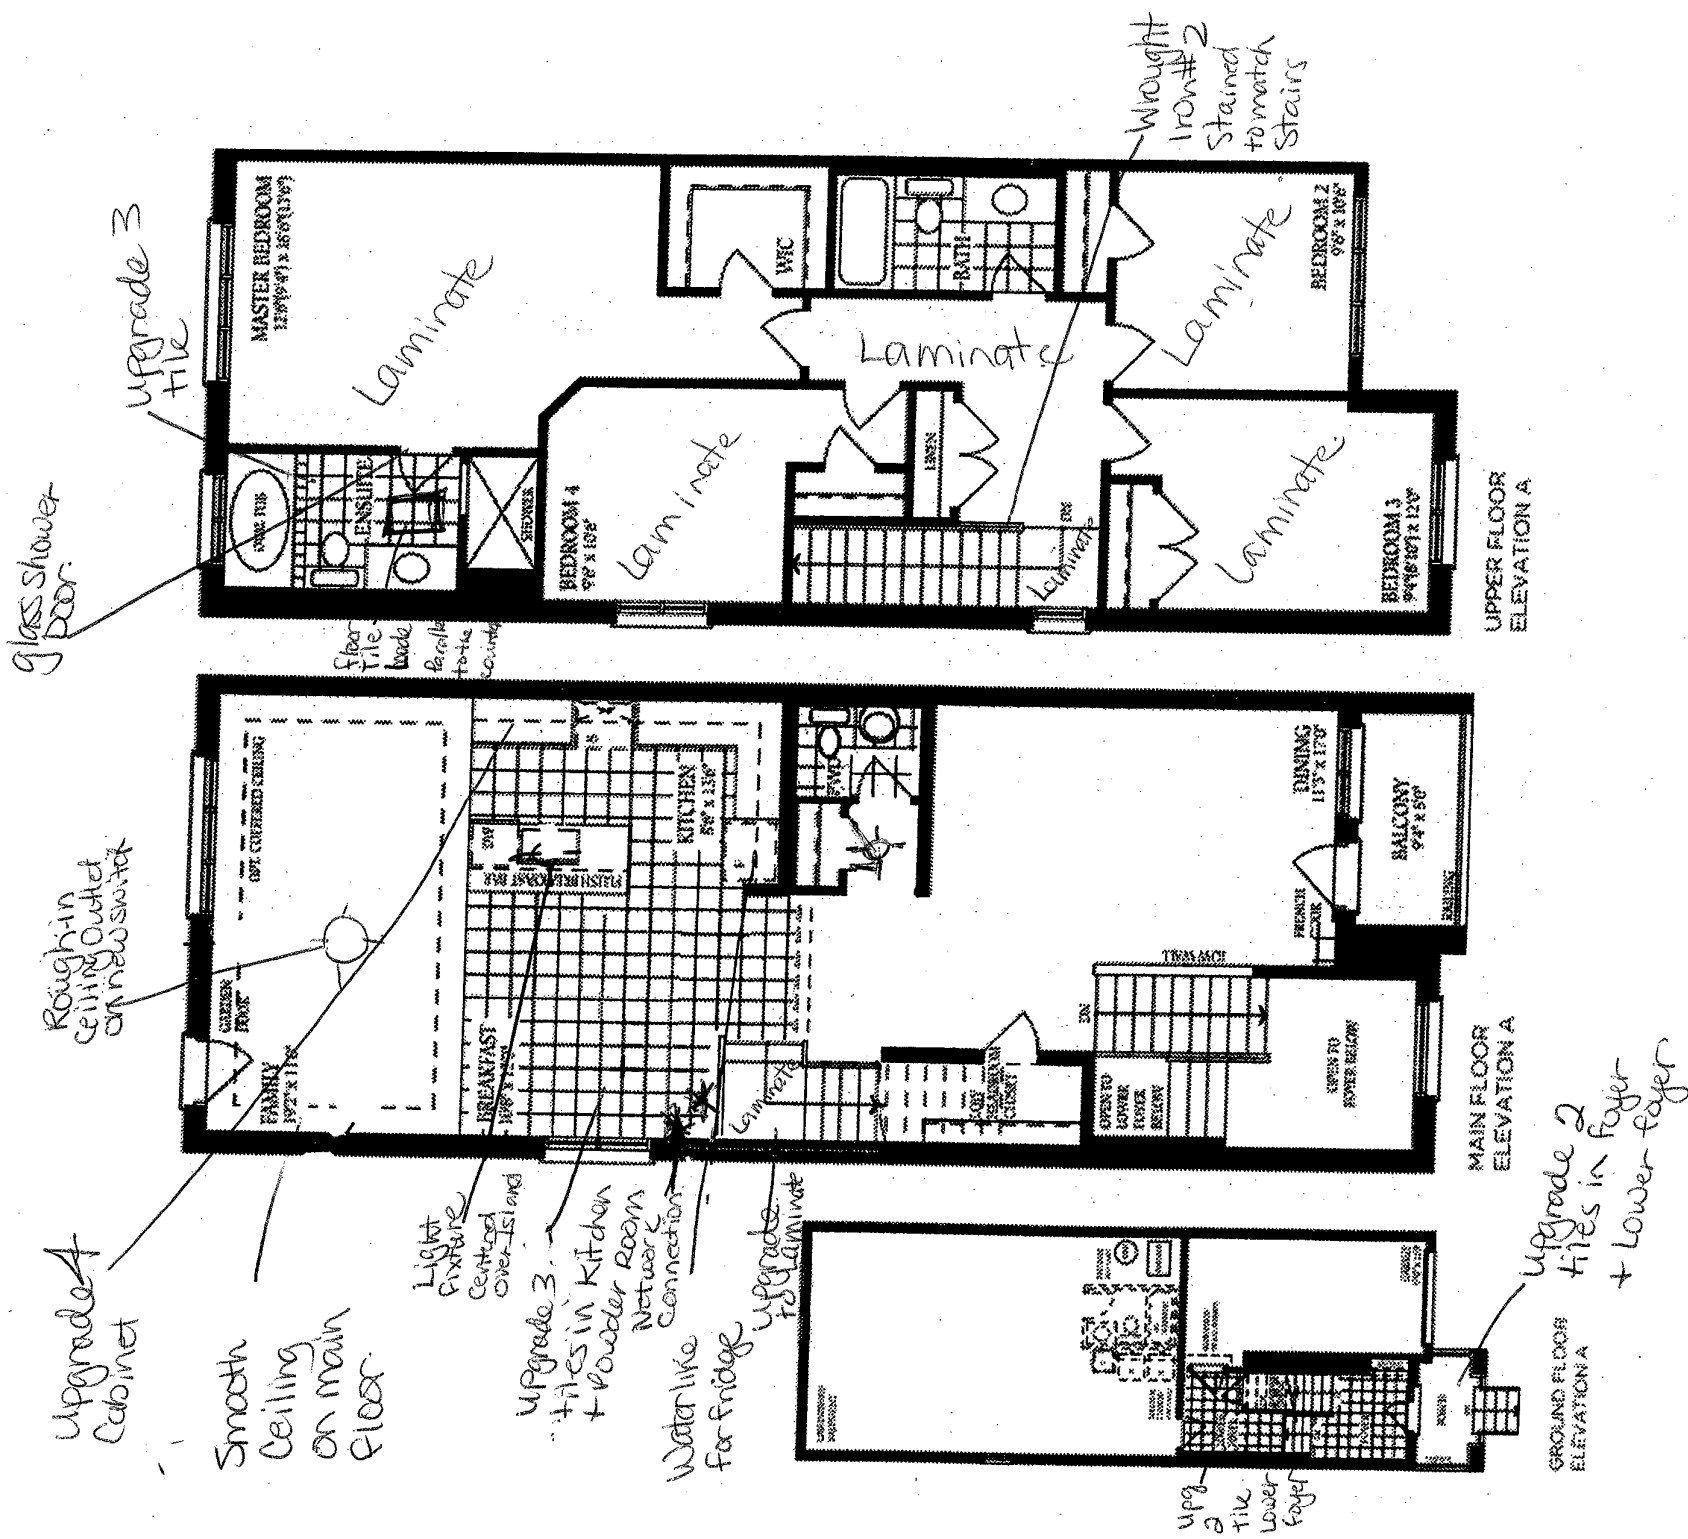


Block 143 Unit 8


Crane 11 Elev. A

L.P. P.S.

See
Modified
Floor
plan for
main.

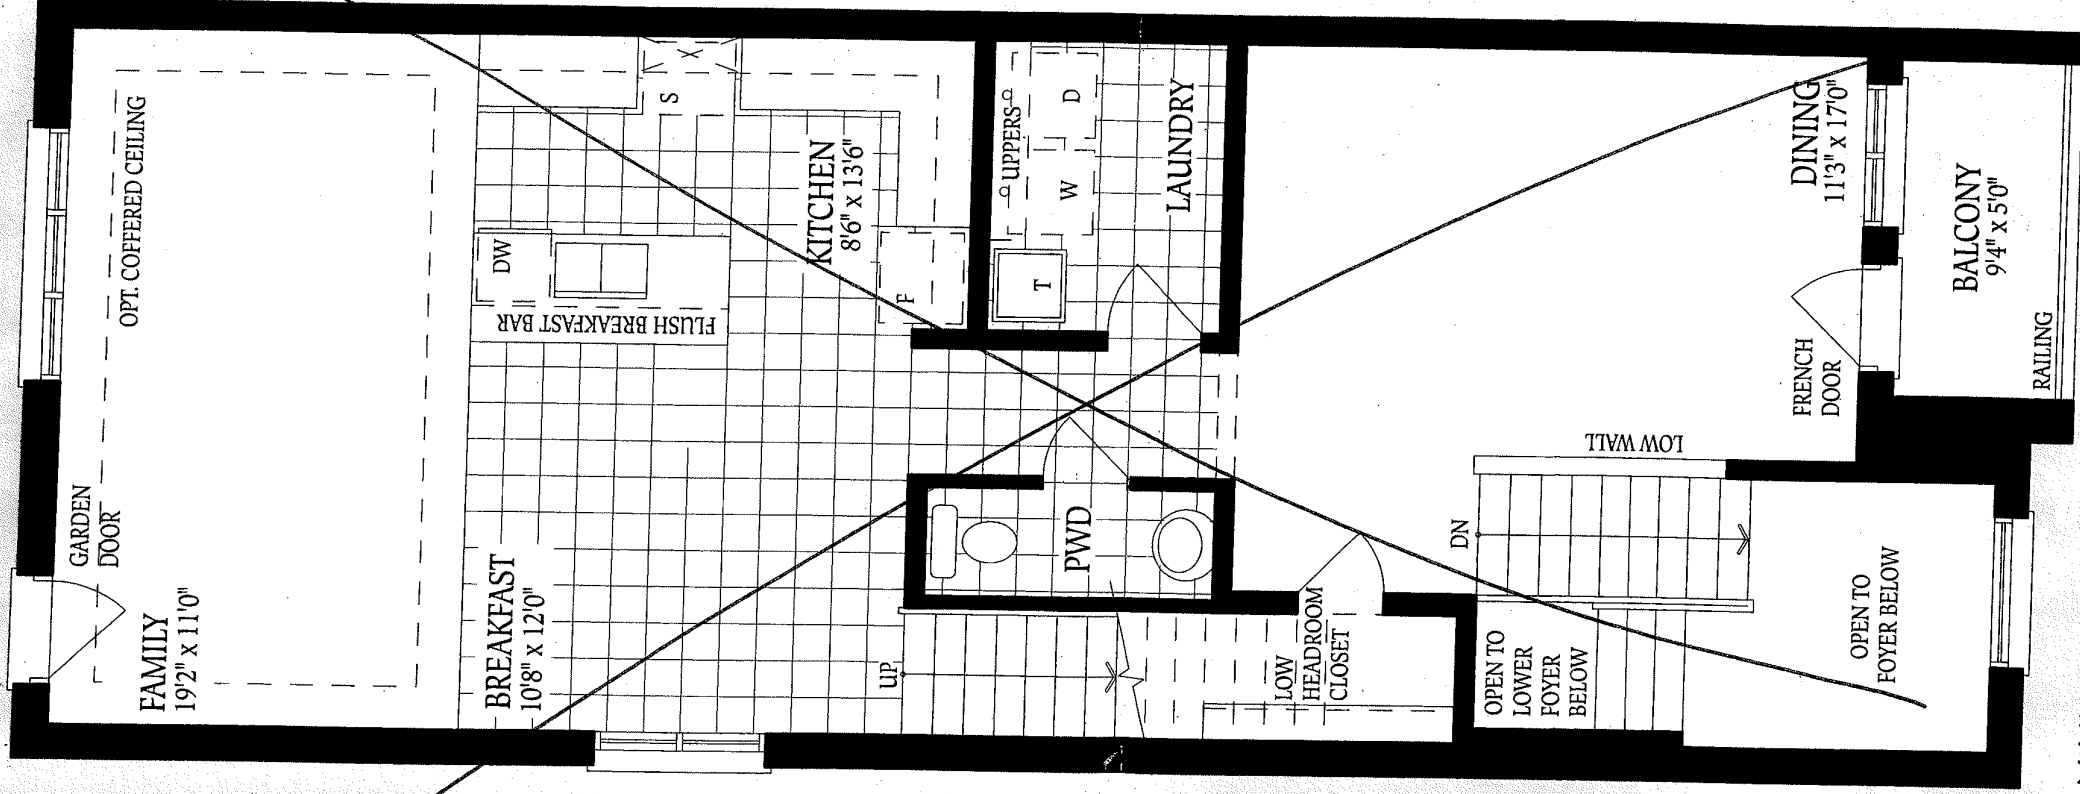

MAIN FLOOR
ELEVATION A

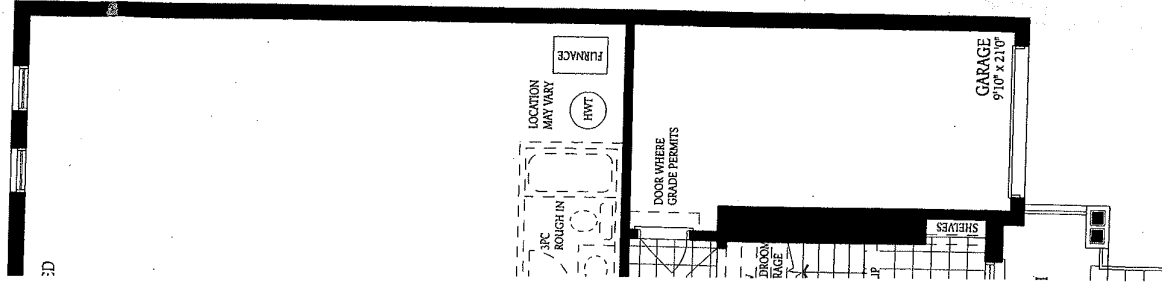

BASEMENT FLOOR

211