



CONSTRUCTION SUMMARY

26 - 2 - The Pelican 1 (S32-1-10) Elev A 10Ft Garage
Extras at Time of Sale

Note:

CONSTRUCTION

COUNTER TOP - GRANITE

Inv.624	1 - COUNTER TOP - GRANITE - MASTER ENSUITE - STANDARD COLOUR
Line5274	Note:
24Nov21 / 8Dec21	
Inv.624	1 - COUNTER TOP - GRANITE - KITCHEN - STANDARD COLOUR
Line5275	Note:
24Nov21 / 8Dec21	

ELECTRICAL

HARDWOOD FLOORING

Inv.624	1 - HARDWOOD FLOORING - STANDARD - MASTER BEDROOM
Line5272	Note:
24Nov21 / 8Dec21	
Inv.624	1 - HARDWOOD FLOORING - STANDARD - UPPER HALL
Line5273	Note:
24Nov21 / 8Dec21	
Inv.624	1 - HARDWOOD FLOORING - STANDARD - LANDING AT STAIRS DOWN
Line5278	Note:
24Nov21 / 8Dec21	
Inv.624	1 - HARDWOOD FLOORING - STANDARD - LANDING AT STAIRS UP
Line5279	Note:
24Nov21 / 8Dec21	


HEATING AND AIR CONDITIONING

PAINT AND STAIN

Inv.624	1 - PAINT AND STAIN - STAIN OAK RAILINGS, PICKETS, POST, NOSINGS, STRINGERS, THREADS AND RISERS COMPLETE
Line5280	Note:
24Nov21 / 8Dec21	

SINK

Inv.624	1 - SINK - SUPPLY AND INSTALL UNDERMOUNT SOUTHPORT KITCHEN SINK IN LIEU OF STANDARD KITCHEN SINK
Line5276	Note:
24Nov21 / 8Dec21	
Inv.624	2 - SINK - SUPPLY AND INSTALL UNDERMOUNT OVAL PORCELAIN VANITY SINK IN LIEU OF STANDARD VAINITY SINK - MASTER ENSUITE
Line5277	Note:
24Nov21 / 8Dec21	

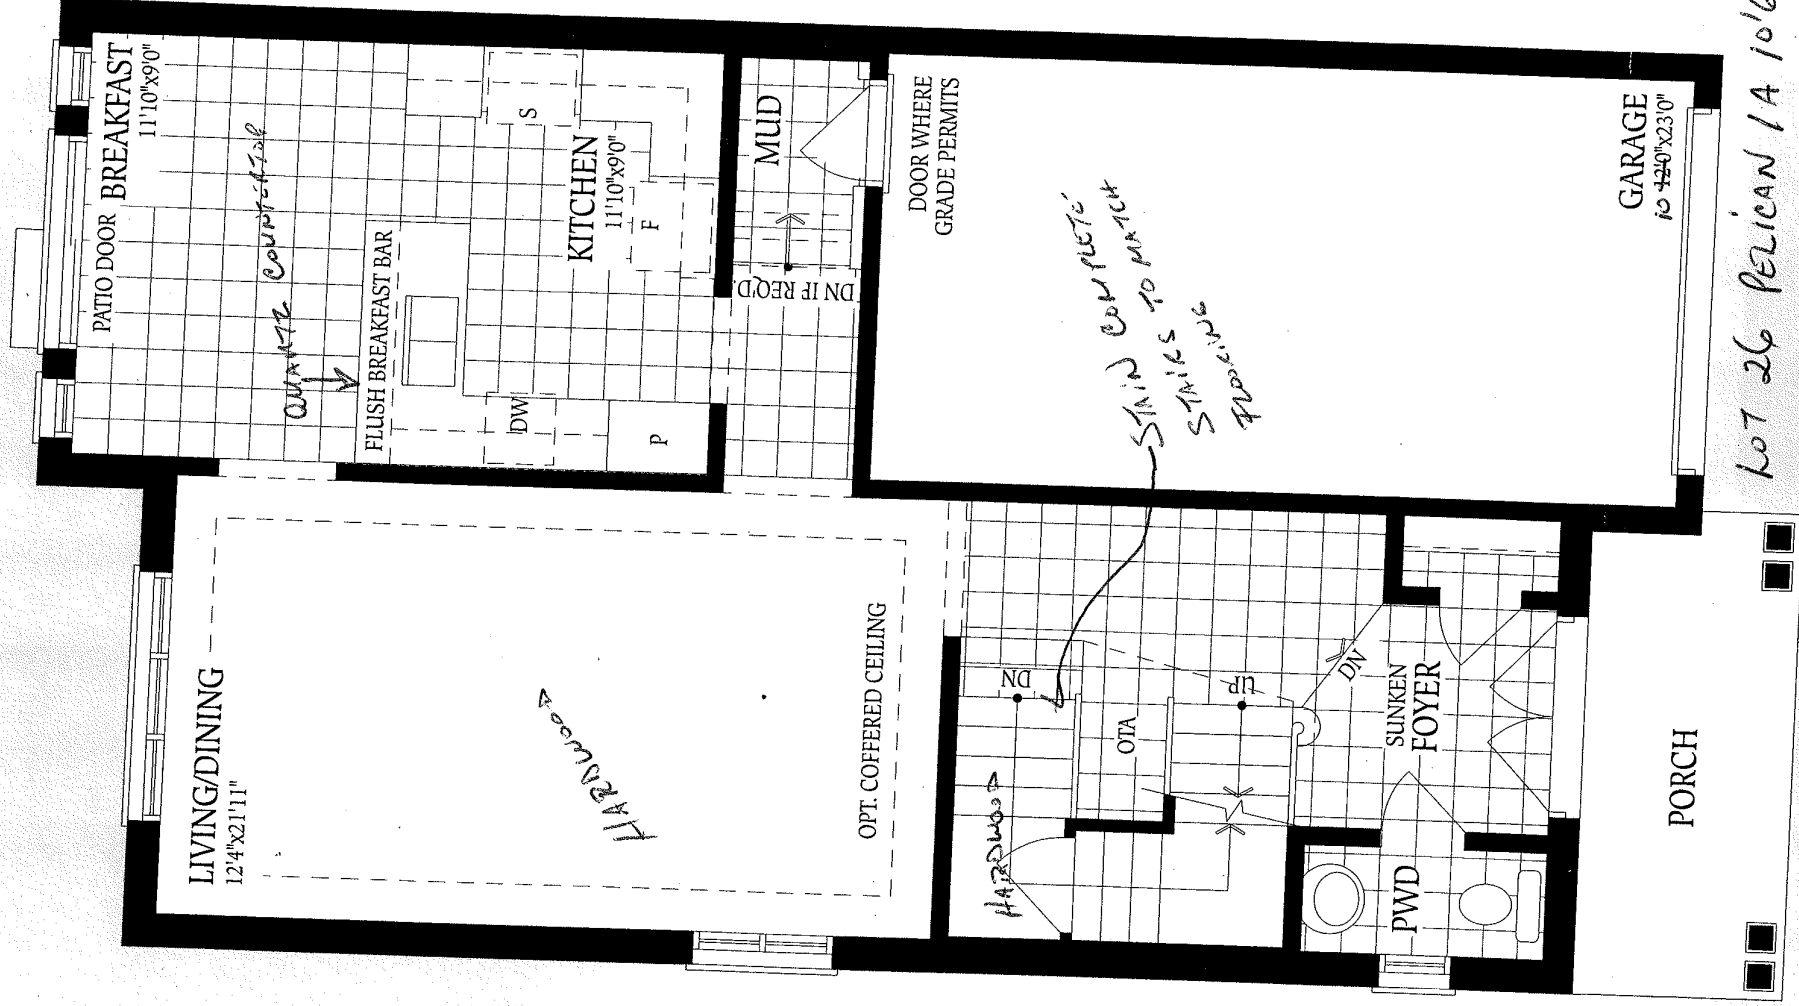


GROUND FLOOR
ELEVATION A

LOT 26 PELICAN / A 10' GARAGE
HUNTER

1/85

THE
PELICAN 1 | 197C
12' GARAGE PLAN
SQ. FT. |
Elevation A

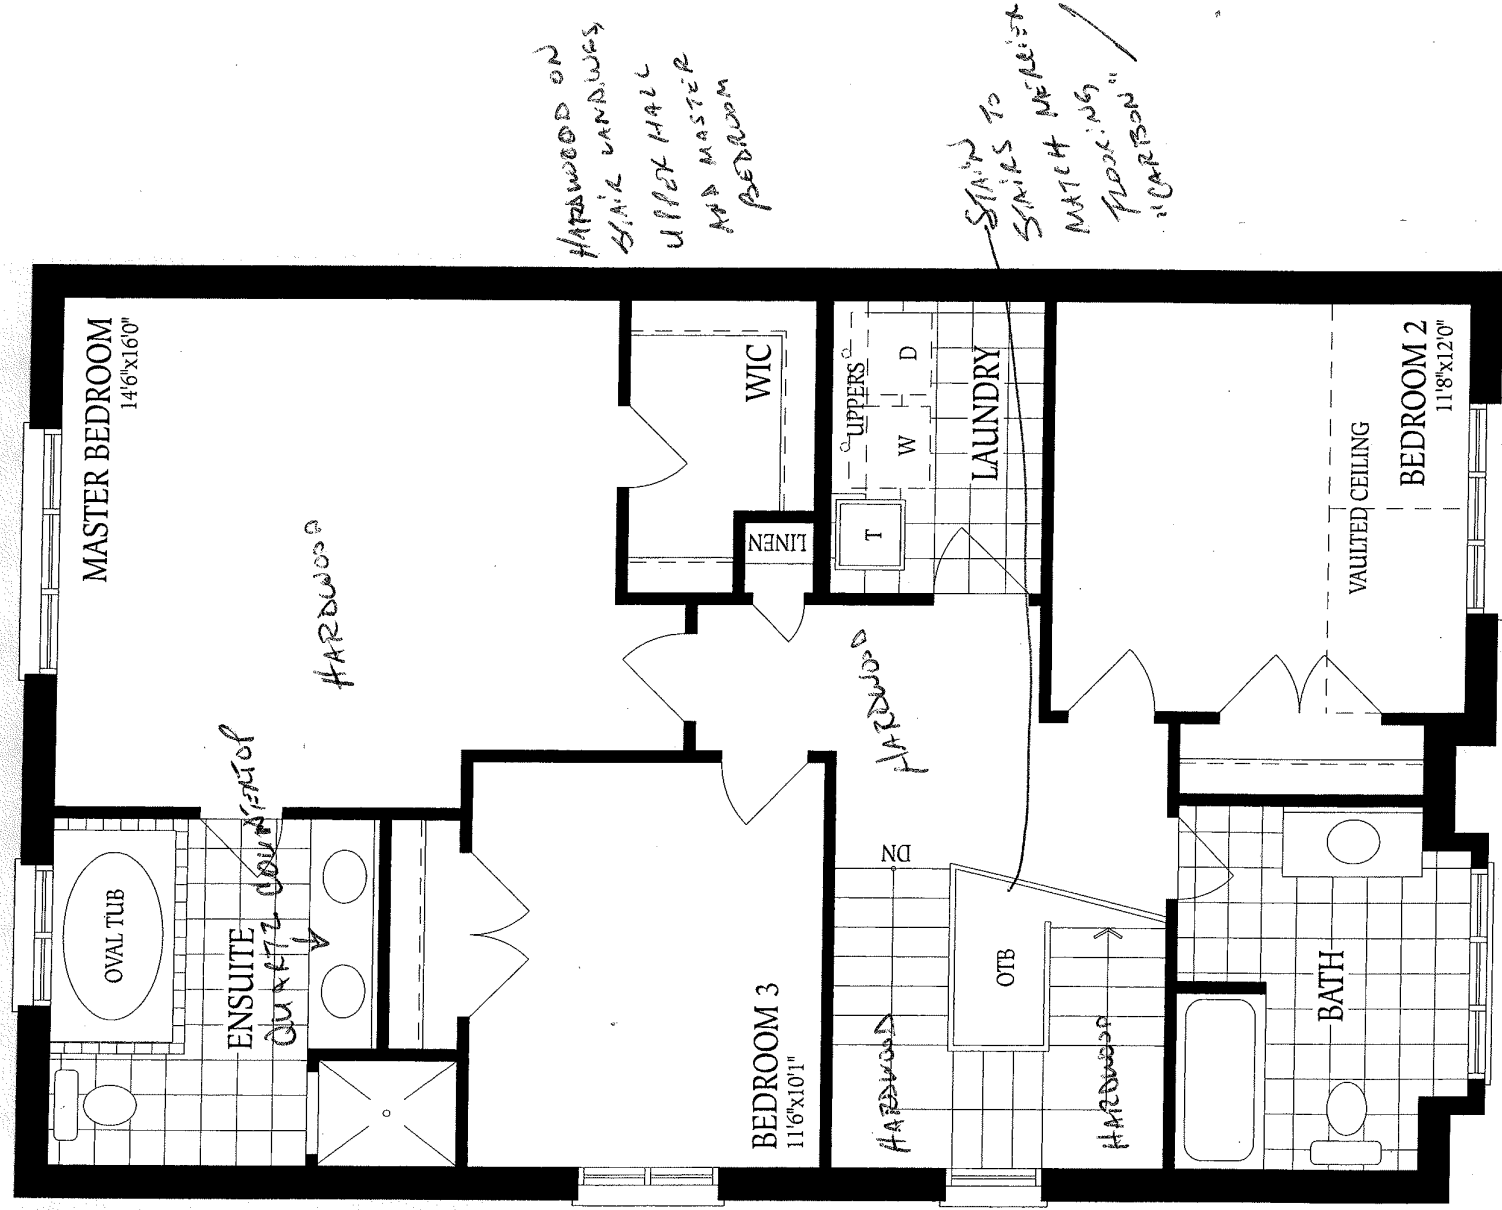

SECOND FLOOR
ELEVATION A
LOT 26 PELICAN 1A 10' GARAGE
HUNTER