



CONSTRUCTION SUMMARY

Block 144 Unit 6 - 2 - The Crane 4 (TH-4) Elev B

Extras at Time of Sale

Note:

CABINETRY

Inv.620	1 - CABINETRY - KITCHEN - UPGRADE 1
Line5245	Note:
24Nov21 / 13Dec21	

CONSTRUCTION - STRUCTURAL CHANGES

ELECTRICAL

Inv.620	1 - ELECTRICAL - SUPPLY AND INSTALL ALL WIRING AND CONNECTION FOR AIR CONDITIONING (INCLUDING 4 WIRE LOW AND HIGH VOLTAGE AND FLEX CONNECTION) (OVER 2 TONS)
Line5246	Note:
24Nov21 / 13Dec21	

HARDWOOD FLOORING

Inv.620	1 - HARDWOOD FLOORING - UPGRADE 2 - FAMILY ROOM
Line5250	Note:
24Nov21 / 13Dec21	
Inv.620	1 - HARDWOOD FLOORING - UPGRADE 2 - LANDING AT STAIRS DOWN
Line5251	Note:
24Nov21 / 13Dec21	
Inv.620	1 - HARDWOOD FLOORING - UPGRADE 2 - LANDING AT STAIRS UP
Line5252	Note:
24Nov21 / 13Dec21	
Inv.620	1 - HARDWOOD FLOORING - UPGRADE 2 - UPPER HALL
Line5253	Note:
24Nov21 / 13Dec21	

HEATING AND AIR CONDITIONING


Inv.620	1 - 13 SEER - AIR CONDITIONING. NOTE: ELECTRICAL NOT INCLUDED. ADD ELECTRICAL
Line5247	Note:
24Nov21 / 13Dec21	

INTERIOR RAILING


Inv.620	1 - UPGRADE RAILING - UPGRADE 2 - WROUGHT IRON
Line5249	Note:
24Nov21 / 13Dec21	

PAINT AND STAIN

Inv.620	1 - PAINT AND STAIN - STAIN OAK RAILINGS, POST, NOSINGS, STRINGERS, THREADS AND RISERS (WROUGHT IRON PICKETS)
Line5254	Note:
24Nov21 / 13Dec21	

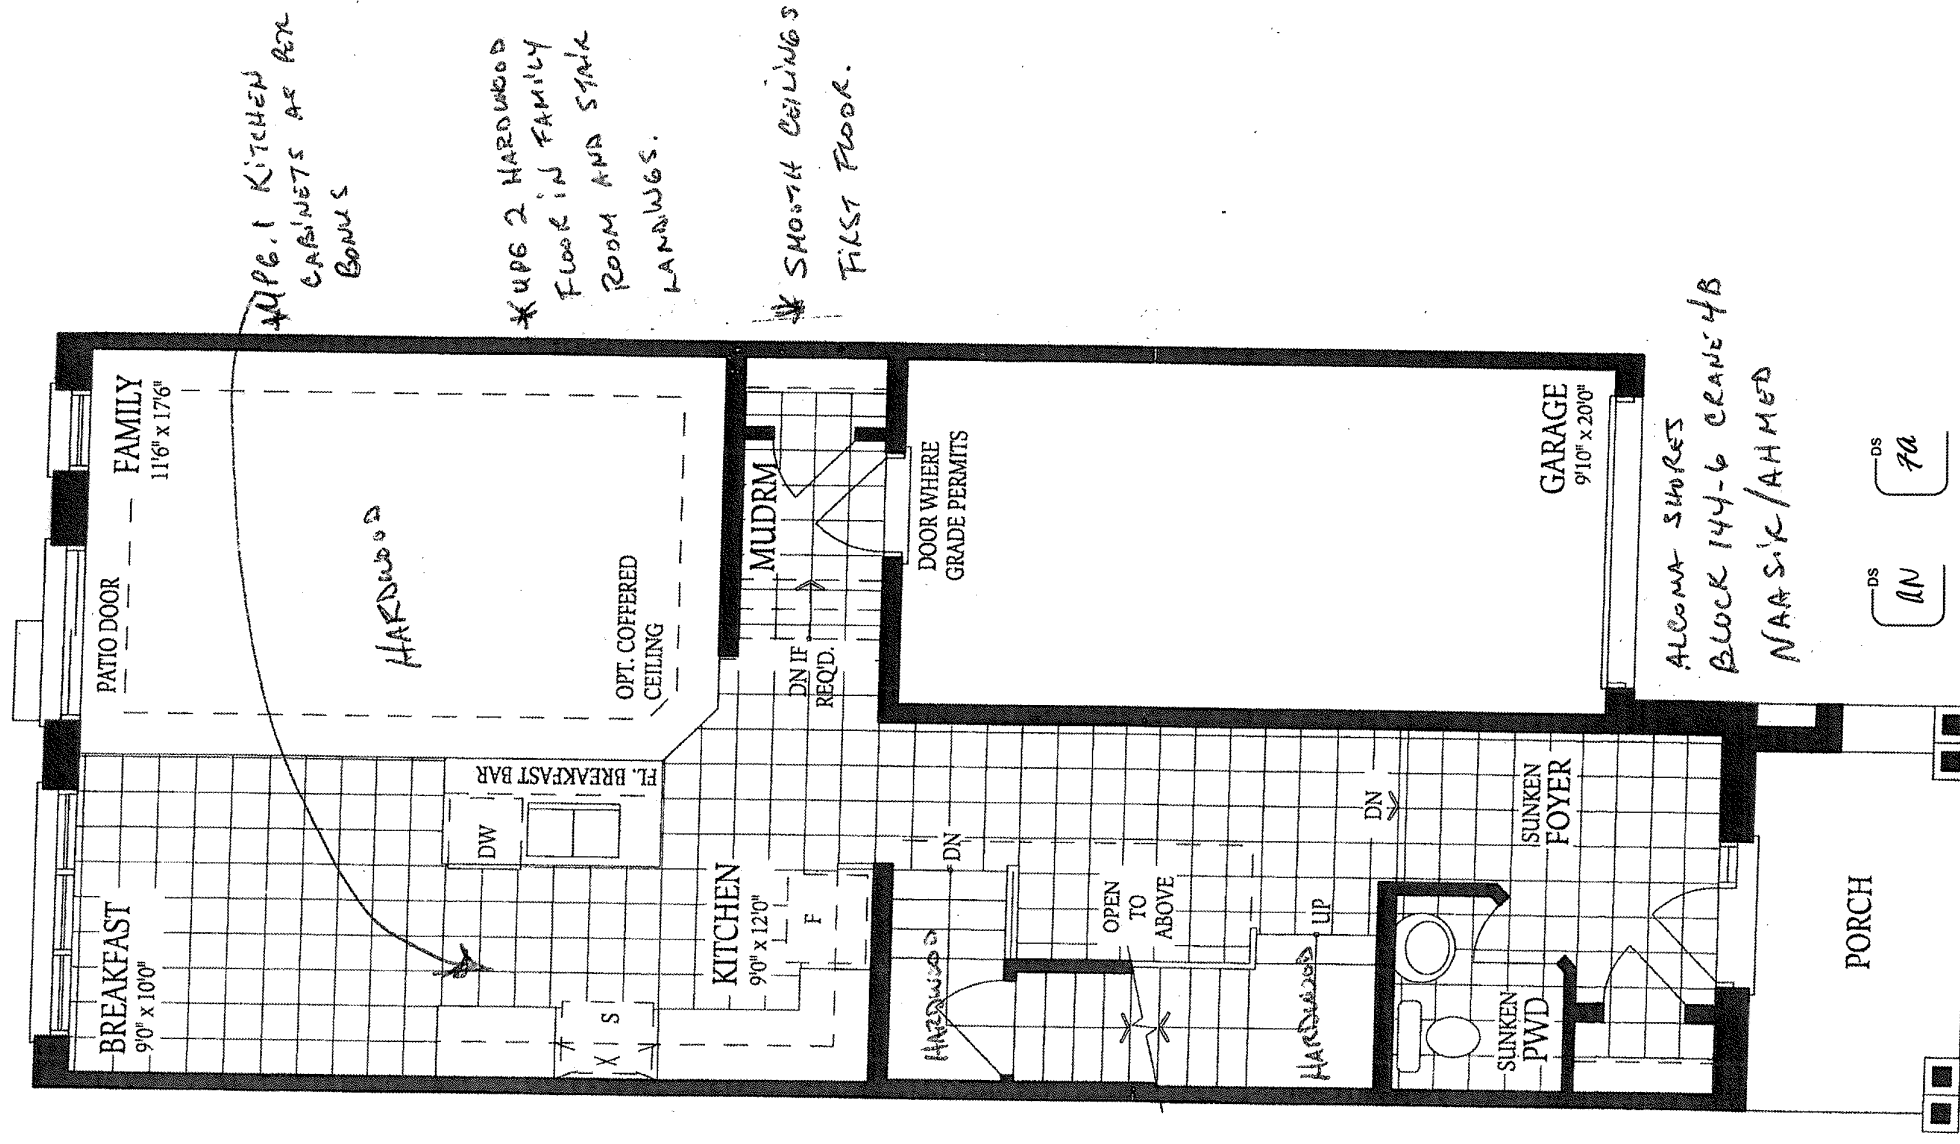

GROUND FLOOR
ELEVATION B

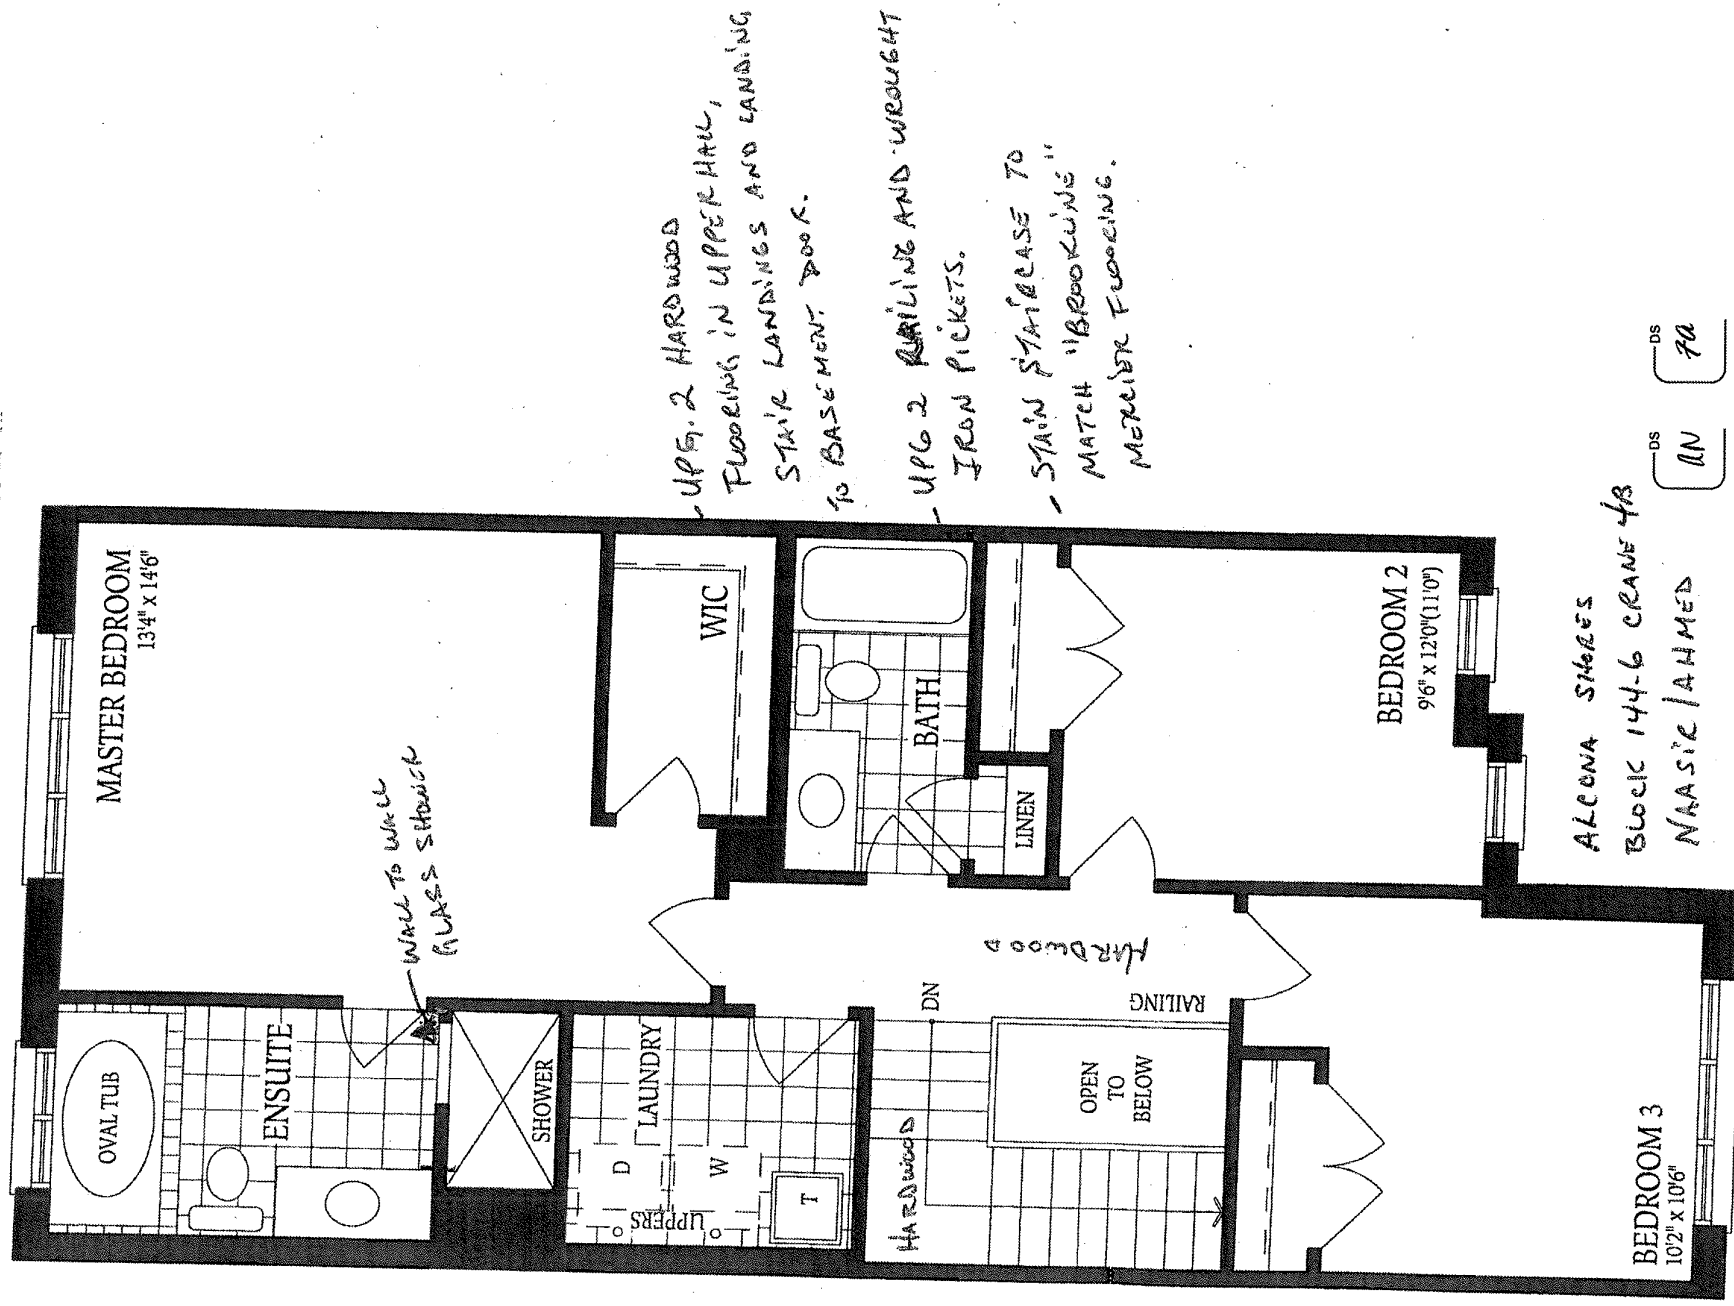

SECOND FLOOR
ELEVATION B