


NOTE: REVISION CLOUD INDICATES CONDITION THAT DIFFERS FROM STANDARD UNIT

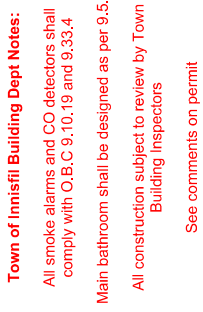

JOHN G. WILLIAMS LTD., ARCHITECT
ARCHITECTURAL CONTROL REVIEW
AND APPROVAL


APPROVED BY: _____
DATE: MAY 22, 2022

This drawing conforms with the applicable
Design Guidelines only and bears no further
professional responsibility.

BLOCK 148A
 BLOCK PLANS & ROOF PLANS
 1/8" = 1'-0"
 JANUARY 2018

1
TH-7E
ELEV. 'A2'
SIDE UPGRADE

NOTE:
REVISION CLOUD INDICATES
CONDITION THAT DIFFERS FROM
STANDARD UNIT

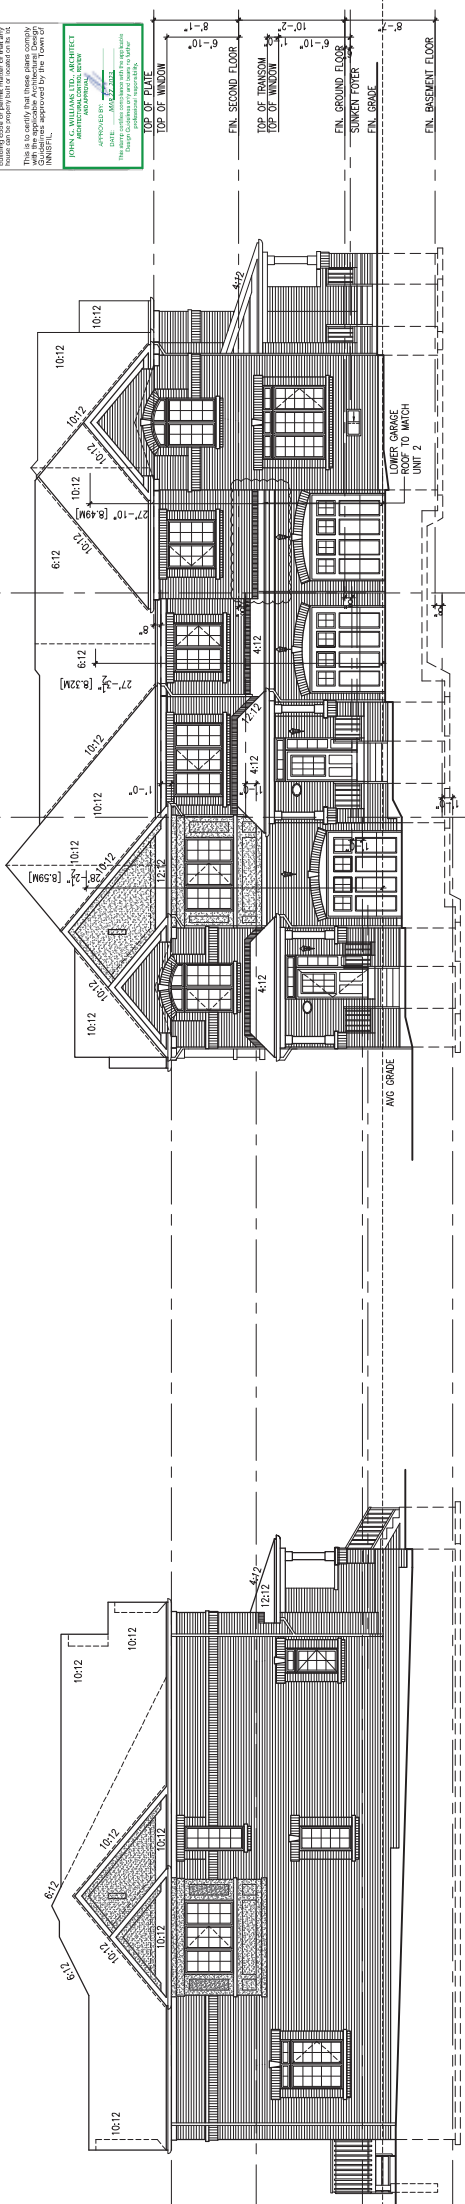

1 TH-7E ELEV. 'A2' SIDE UPGRADE

2 TH-5 ELEV. 'A'

3 TH-8C
ELEV. 'A' (REV.)

	1	2	3	4
1				
2				
BLOCK 148A