

**DELPARK
HOMES**

Your Future™



The

BROOK

Aspen 3

4 Bedroom, 3 1/2 Bath

Elevation A: 2,509 sq.ft. | Elevation B: 2,485 sq.ft.
Elevation C: 2,508 sq.ft.

Schedule "E"



Elevation A




Elevation B


All plans, dimensions and specifications are subject to change without notice. Actual usable floor space may vary from stated floor area.
All renderings and landscape designs are an artist concept. E.&O.E.

LOT-8


Revert

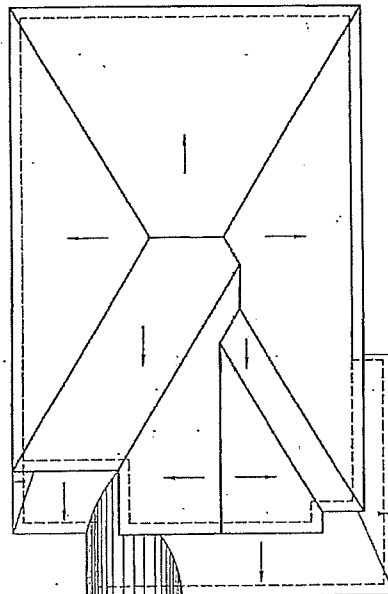


ROOF PLAN
N.T.S.

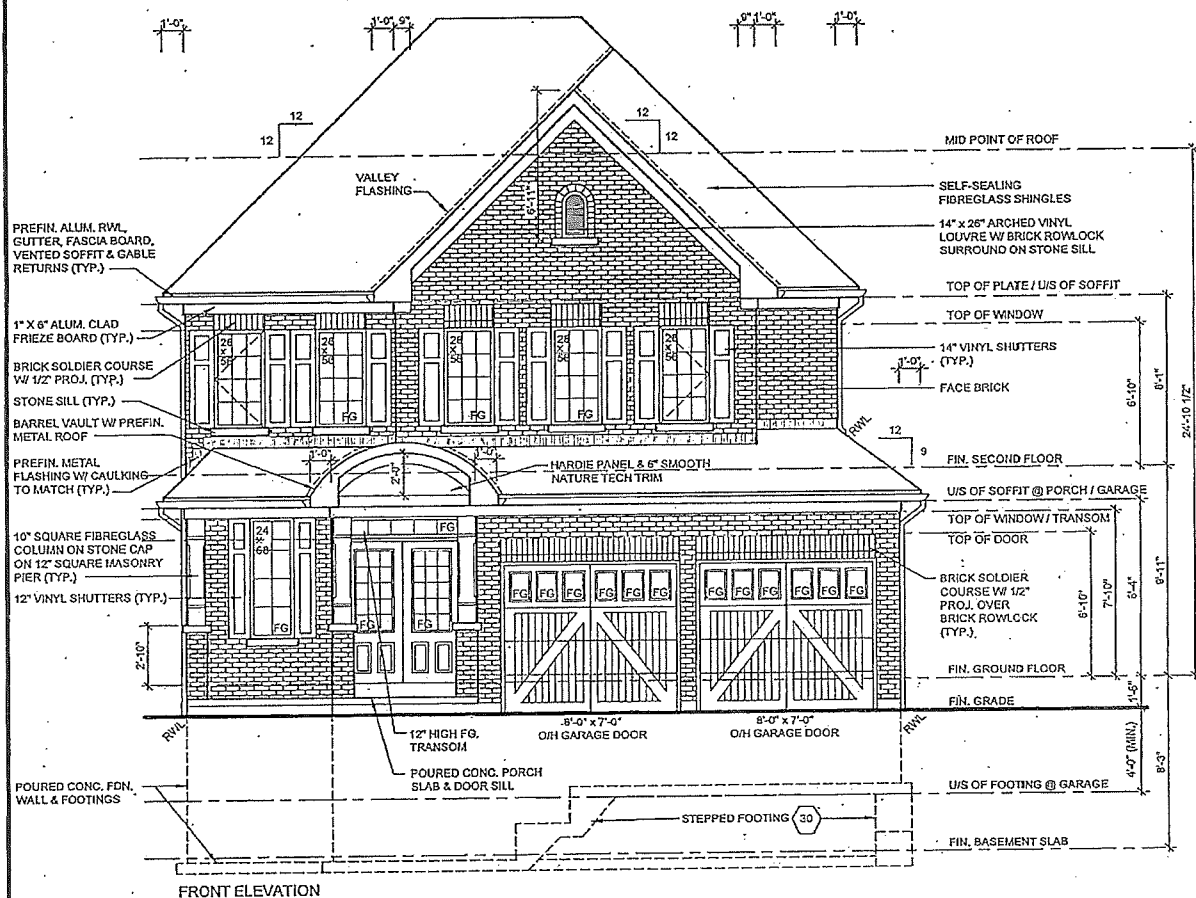


Client DELPARK HOMES	Sheet Title FRONT ELEVATION & ROOF PLAN		REGISTERED PERSON: D.W. CASSIDY & CO. ARCHITECTURAL TECHNOLOGISTS FIRM BCIN 28461 I, STEPHEN P. KENNEDY have reviewed and take responsibility for this design. Signature <i>[Signature]</i> BCIN 23411 Date: MARCH 8, 2017	CASSIDY & CO. ARCHITECTURAL TECHNOLOGISTS 60 RANDALL DRIVE SUITE 11 AJAX, ONTARIO L1S 8L3 PH (905) 619-1270 FAX (905) 619-1269	Project No. 2015-17	
	Project THE BROOK CITY OF OSHAWA	Scale 3/16" = 1'-0"			Drawn by SAS	Drawing Number A6
		Date FEB. 2016			Checked by TB	
		Model / Unit 40-3 Elevation A (Two Storey)				
ASPEN 3						

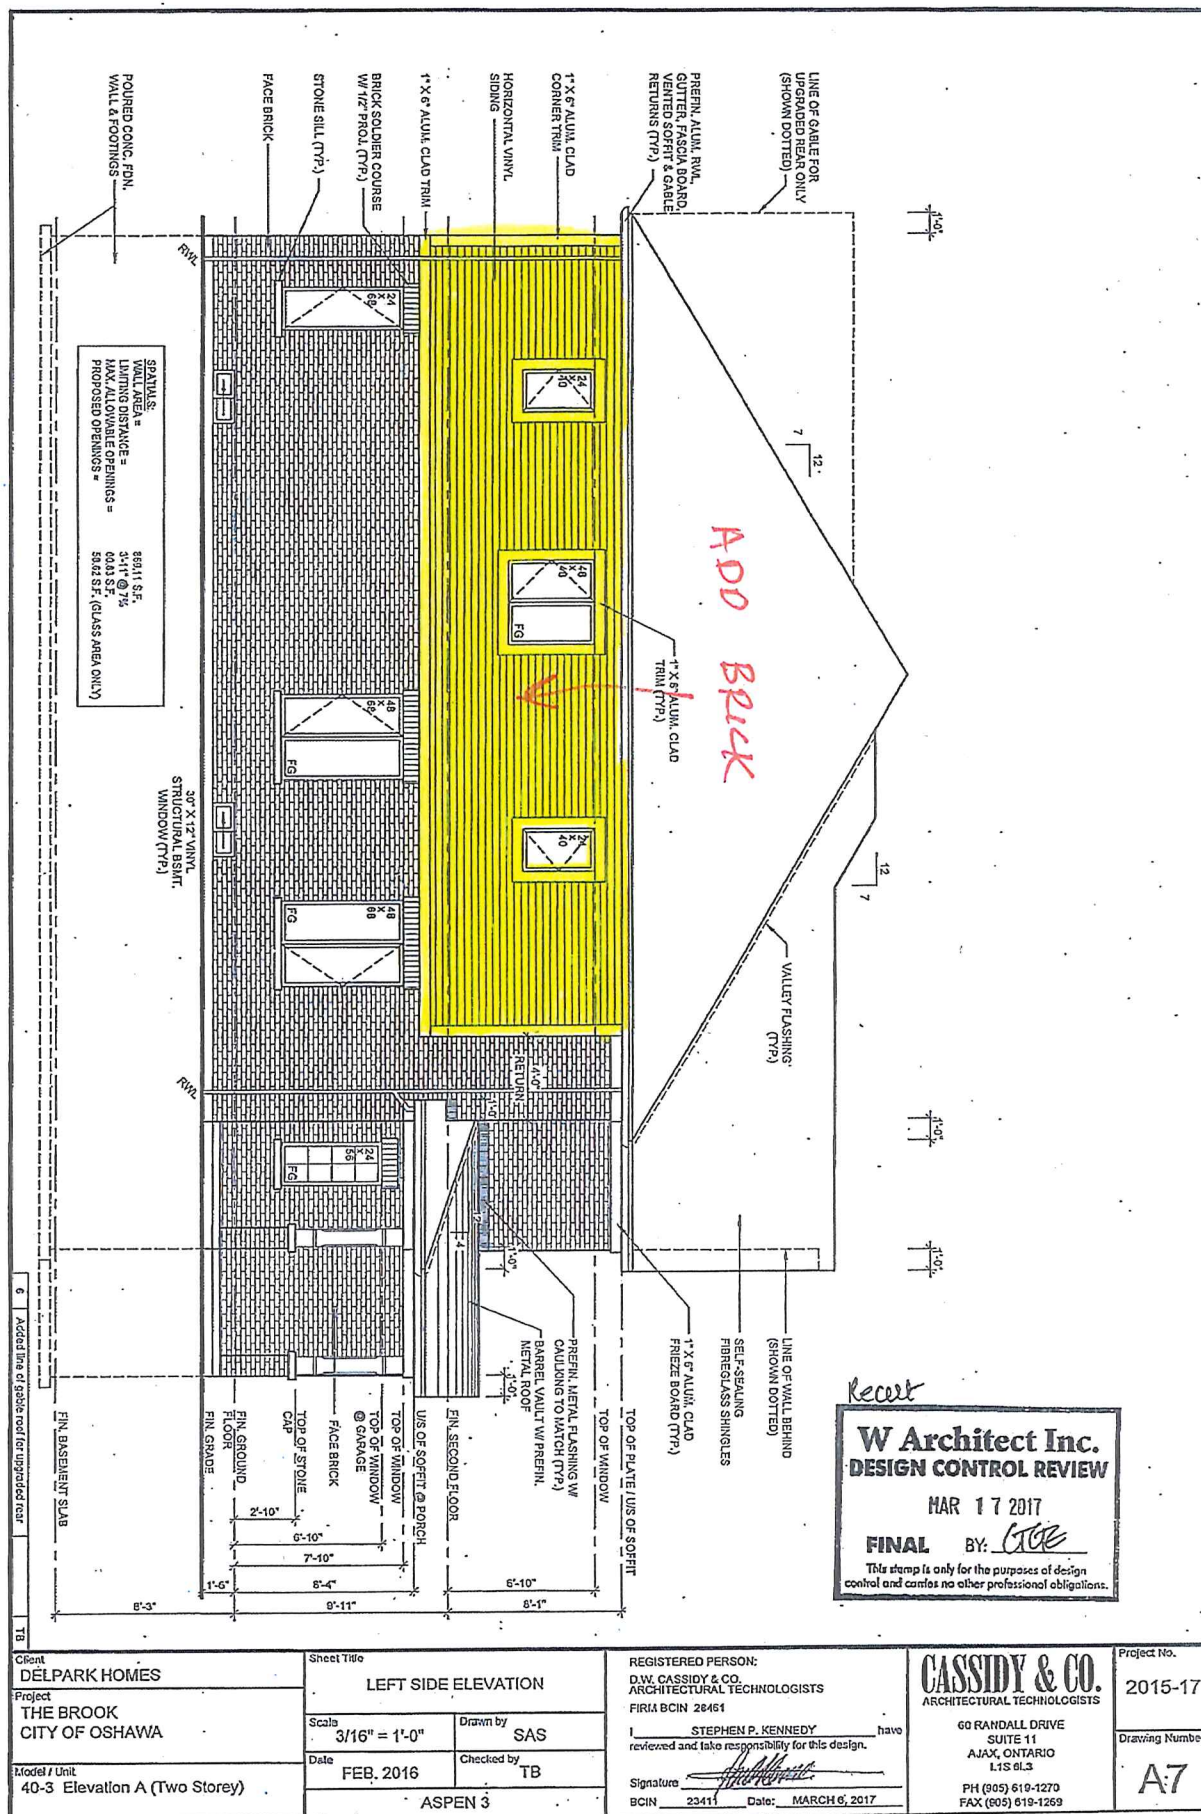


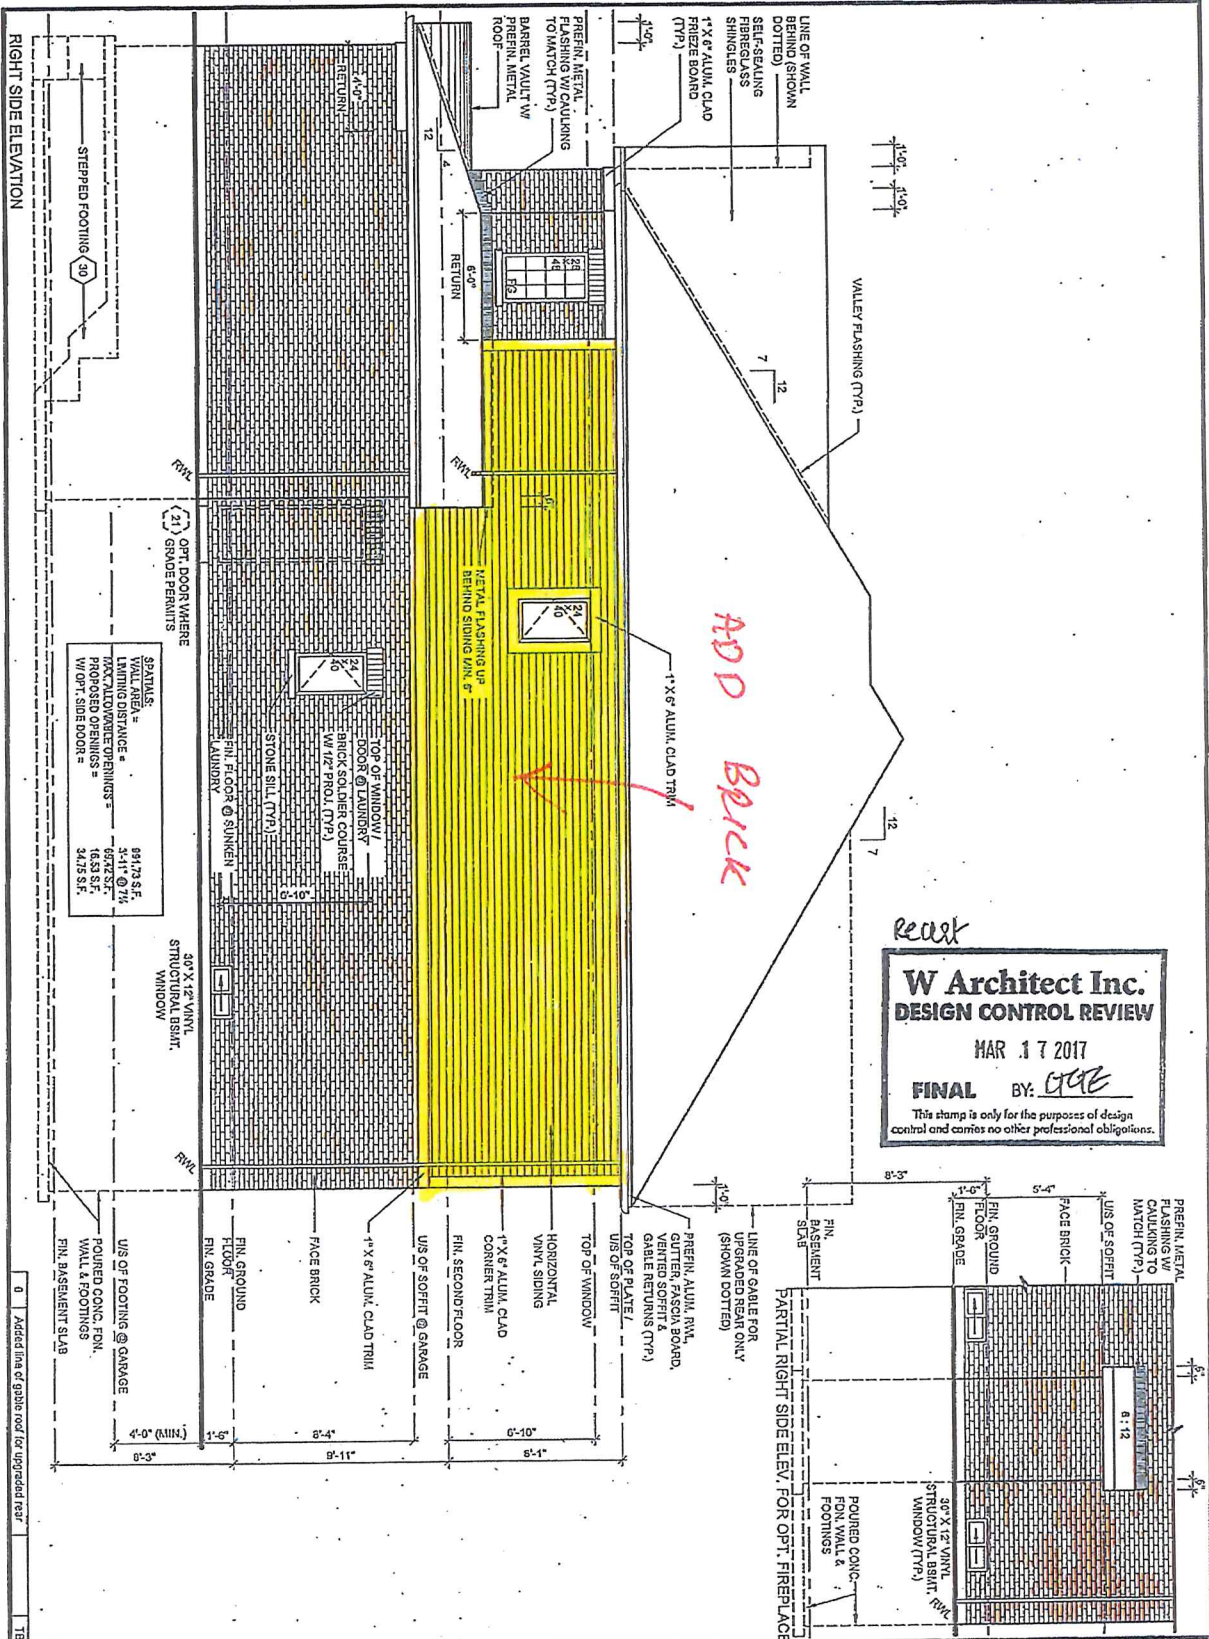


Client DELPARK HOMES Project THE BROOK CITY OF OSHAWA Model / Unit 40-3 Elevation A (Two Storey)	Sheet Title RIGHT SIDE ELEVATION & PARTIAL RIGHT SIDE ELEVATION W/OPT. FIREPLACE Scale 3/16" = 1'-0" Date FEB. 2016 Drawn by SAS Checked by TB ASPEN 3	REGISTERED PERSON: DW. CASSIDY & CO. ARCHITECTURAL TECHNOLOGISTS FIRM BCIN 28461 I STEPHEN P. KENNEDY have reviewed and take responsibility for this design. Signature <i>[Signature]</i> BCIN 23411 Date: MARCH 6, 2017	CASSIDY & CO. ARCHITECTURAL TECHNOLOGISTS 60 RANDALL DRIVE SUITE 11 AJAX, ONTARIO L1S 6L3 PH (905) 619-1270 FAX (905) 619-1269 Project No. 2015-17 Drawing Number A8
--	--	--	--

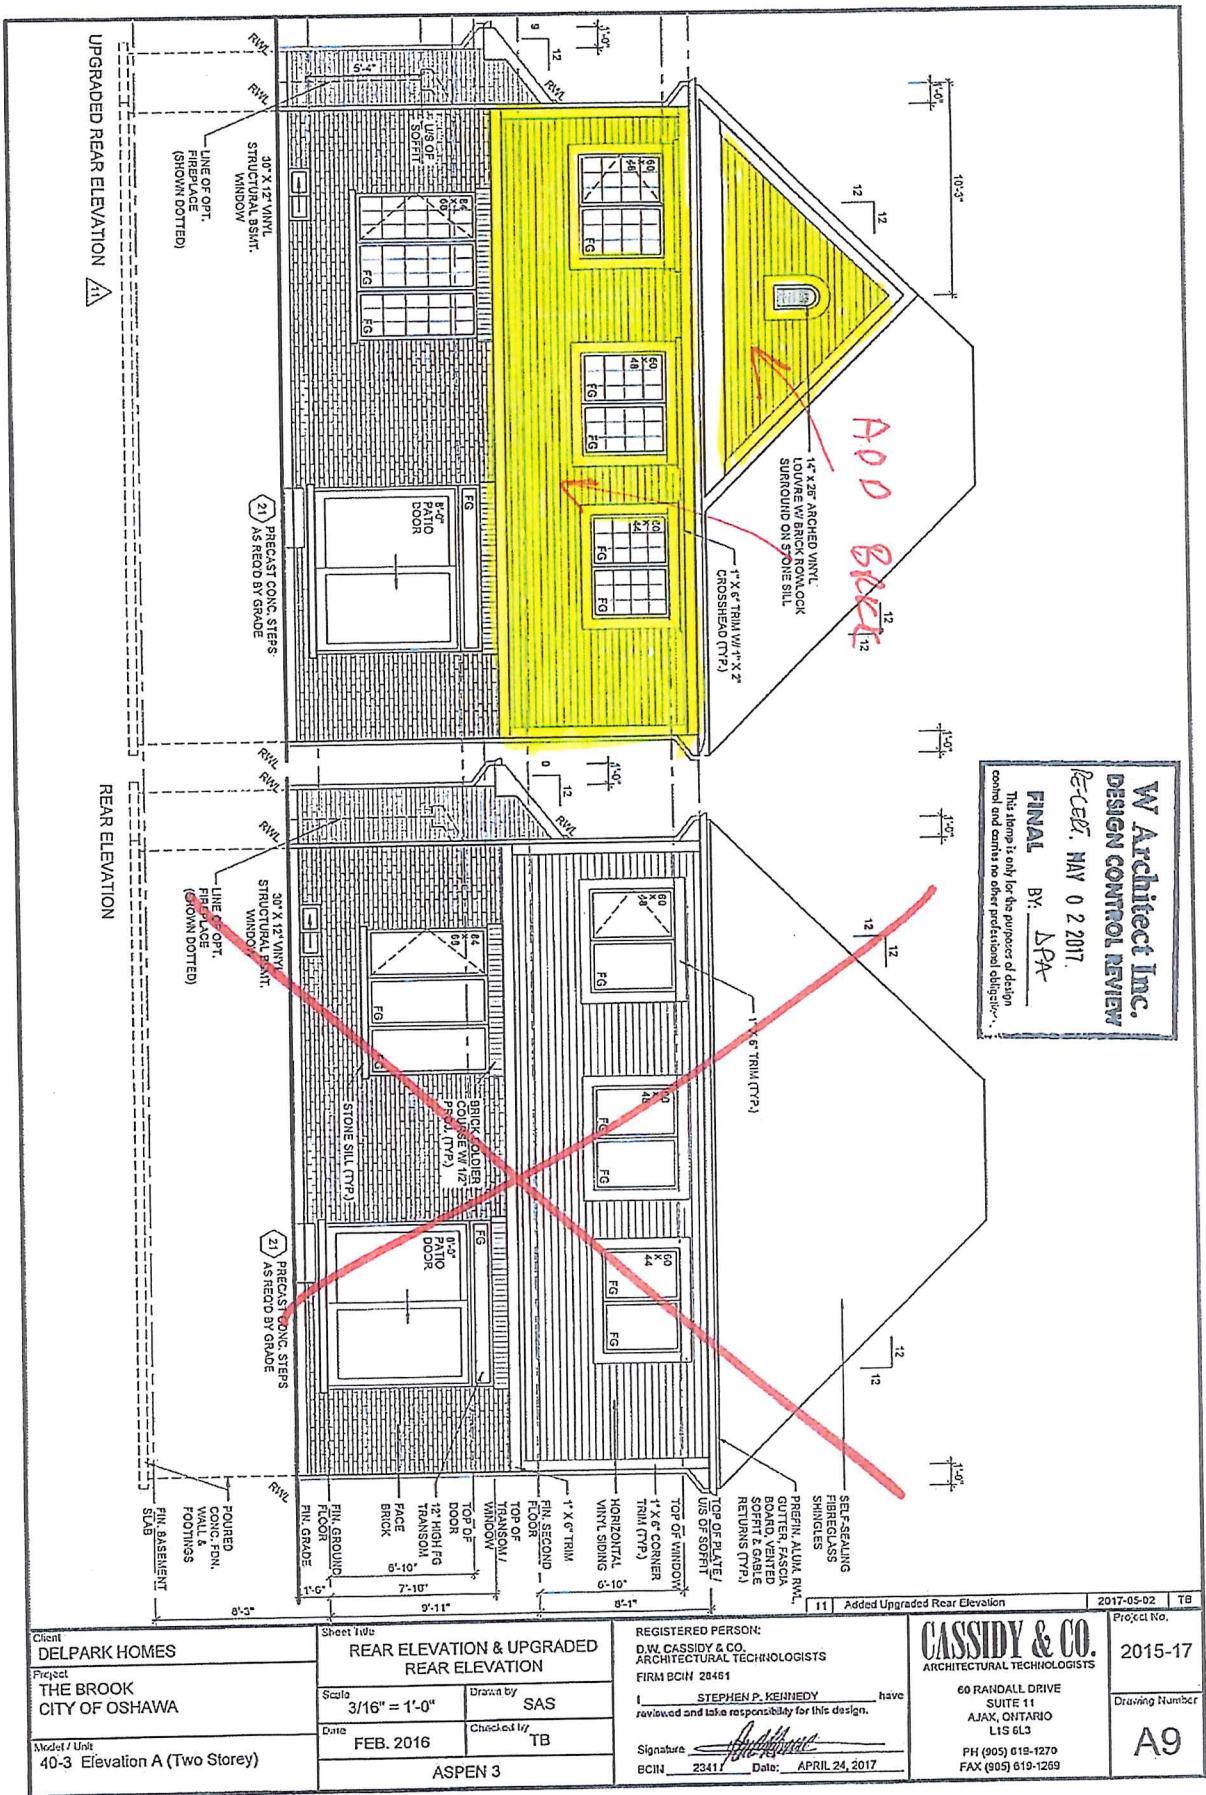


Aspen 3

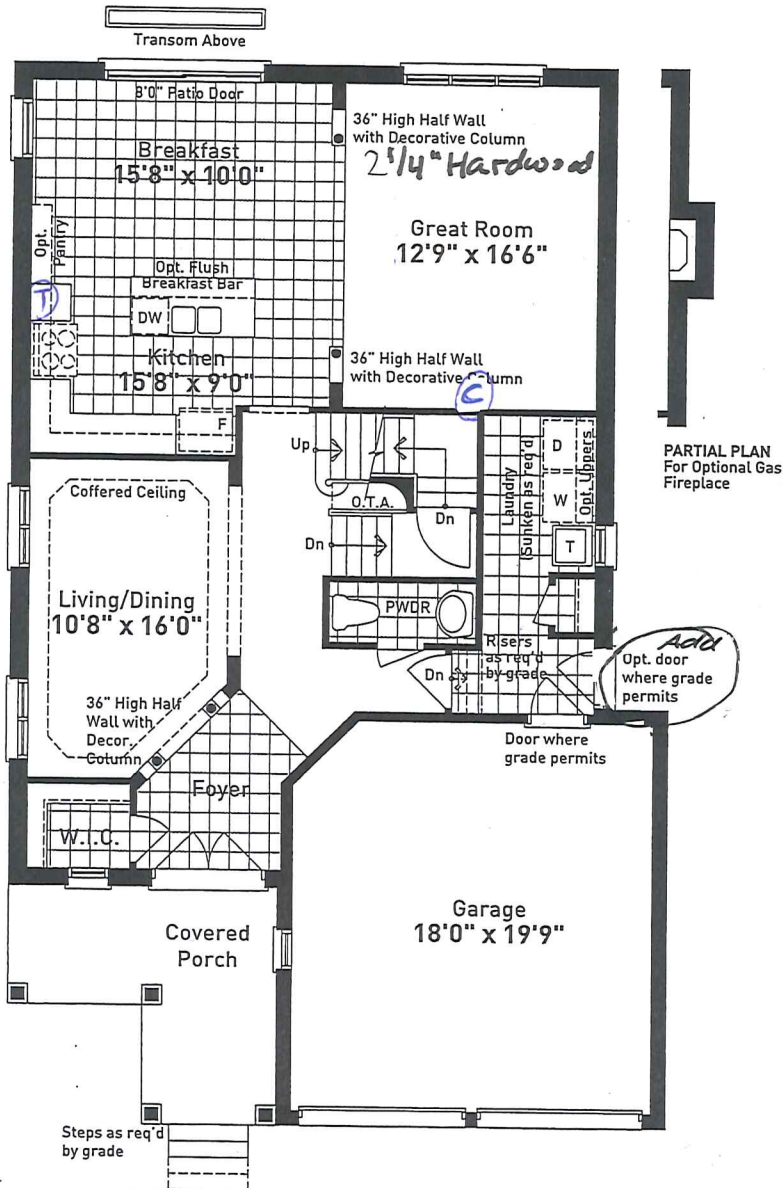

GROUND FLOOR PLAN ELEVATION A

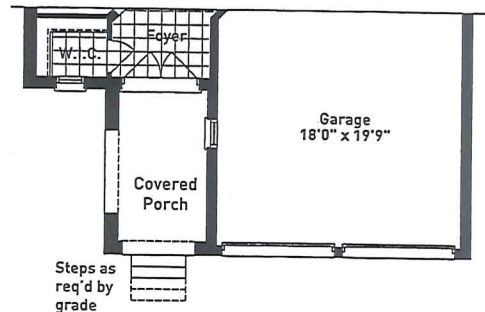


PARTIAL GROUND FLOOR PLAN ELEVATION B

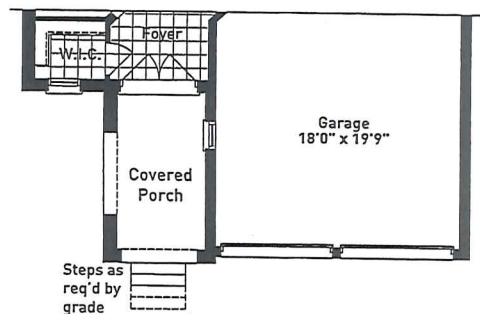


PARTIAL GROUND FLOOR PLAN ELEVATION C


2 Ⓐ Tele R/I
2 Ⓒ Cable R/I

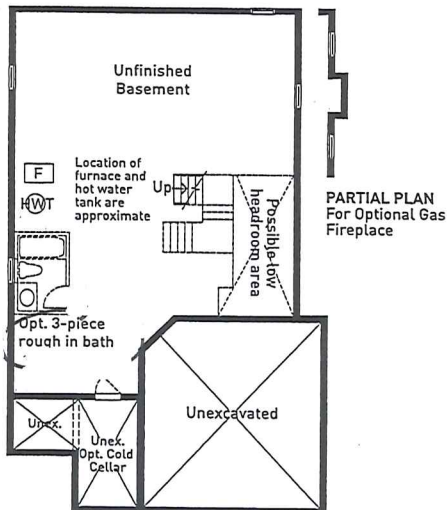

BASEMENT FLOOR PLAN ELEVATION A

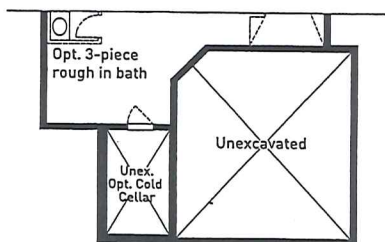

PARTIAL BASEMENT FLOOR PLAN ELEVATION B

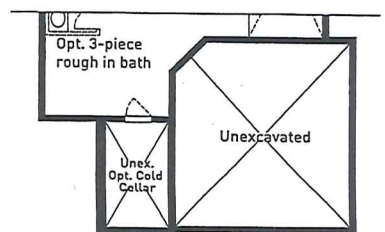

PARTIAL BASEMENT FLOOR PLAN ELEVATION C


OCT 18 2016

The Brook
Lot 8 Ph1


All plans, dimensions and specifications are subject to change without notice. Actual usable floor space may vary from stated floor area. All renderings and landscape designs are an artist concept. E.&O.E.



Aspen 3

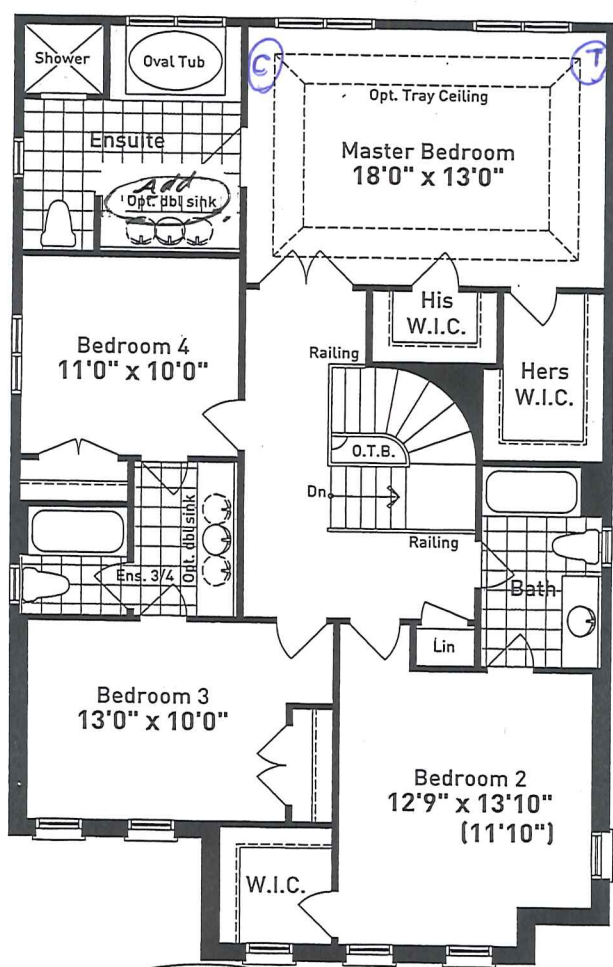


SECOND FLOOR PLAN
ELEVATION A

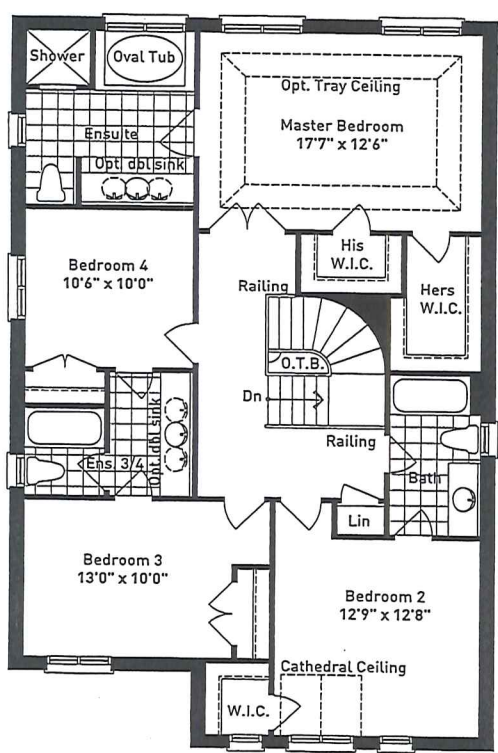

OCT 18 2016 SECOND FLOOR PLAN
ELEVATION B

The Brook
Lot 8 Ph1

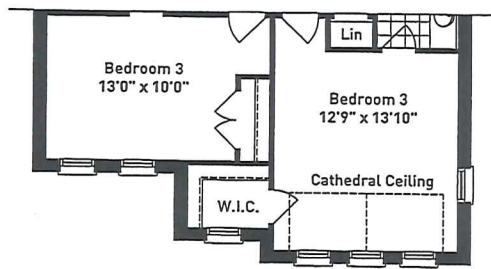

PARTIAL SECOND FLOOR PLAN
ELEVATION C