


SITE PLAN AND DWELLING SPECIFICATIONS

Model: DONCASTER 3 (T3) OPTION 3 ELEV A OB4
DEN-OPT BEDROOM 4

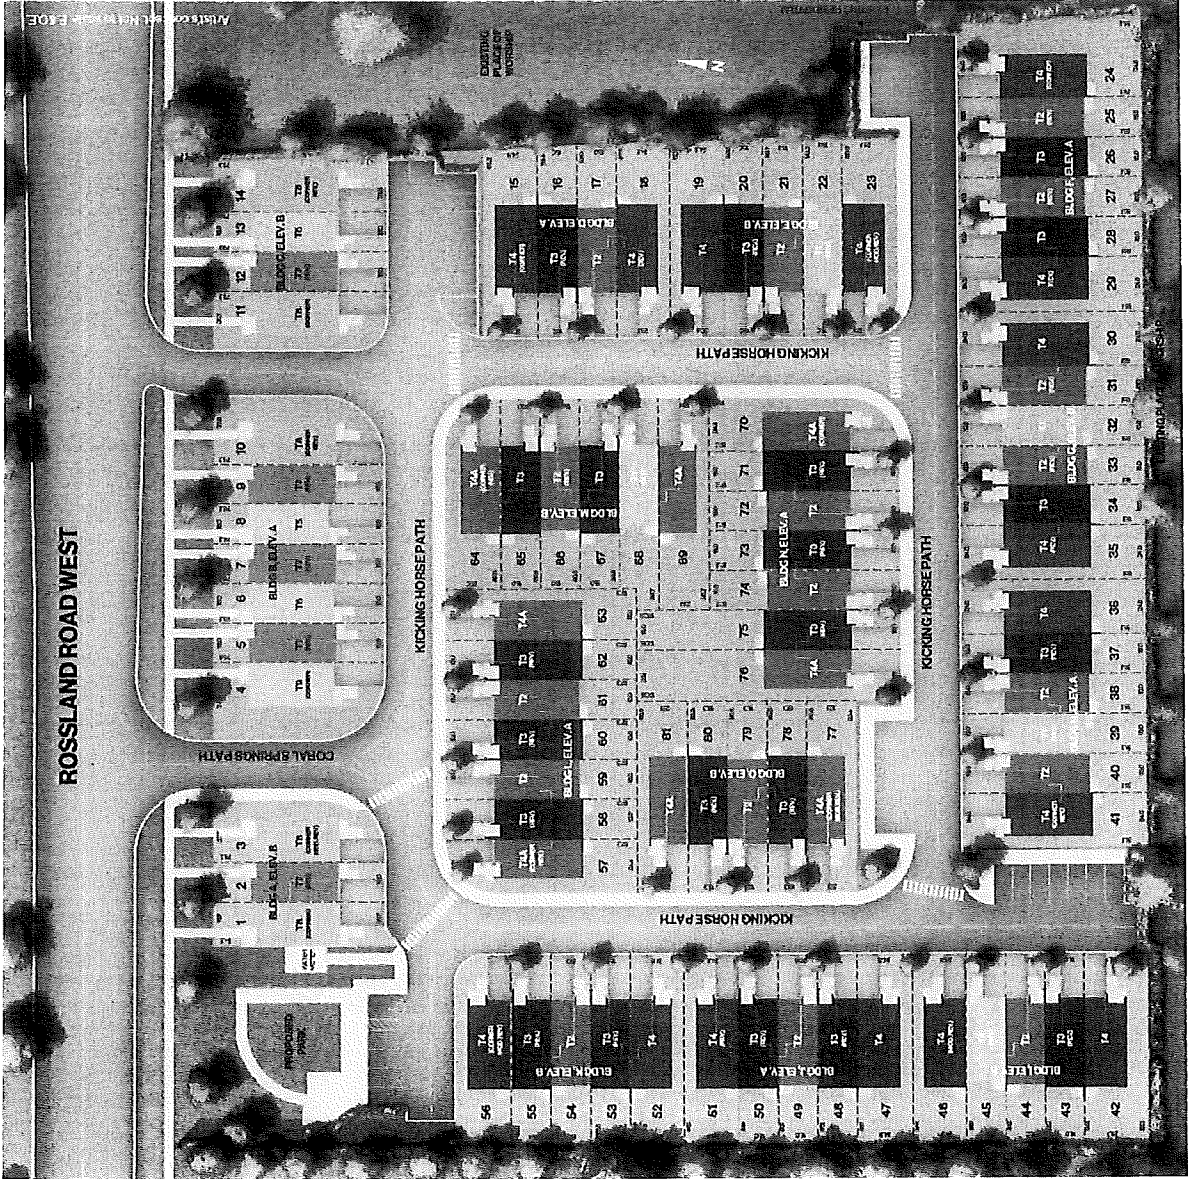

LT
Vendor's Initials


LP
Purchaser's Initials

SCHEDULE "B"

Lot: 26 Building F

SITE PLAN AND DWELLING SPECIFICATIONS


Model: DONCASTER 3 (T3) OPTION 3 ELEV A OB4
DEN-OPT BEDROOM 4

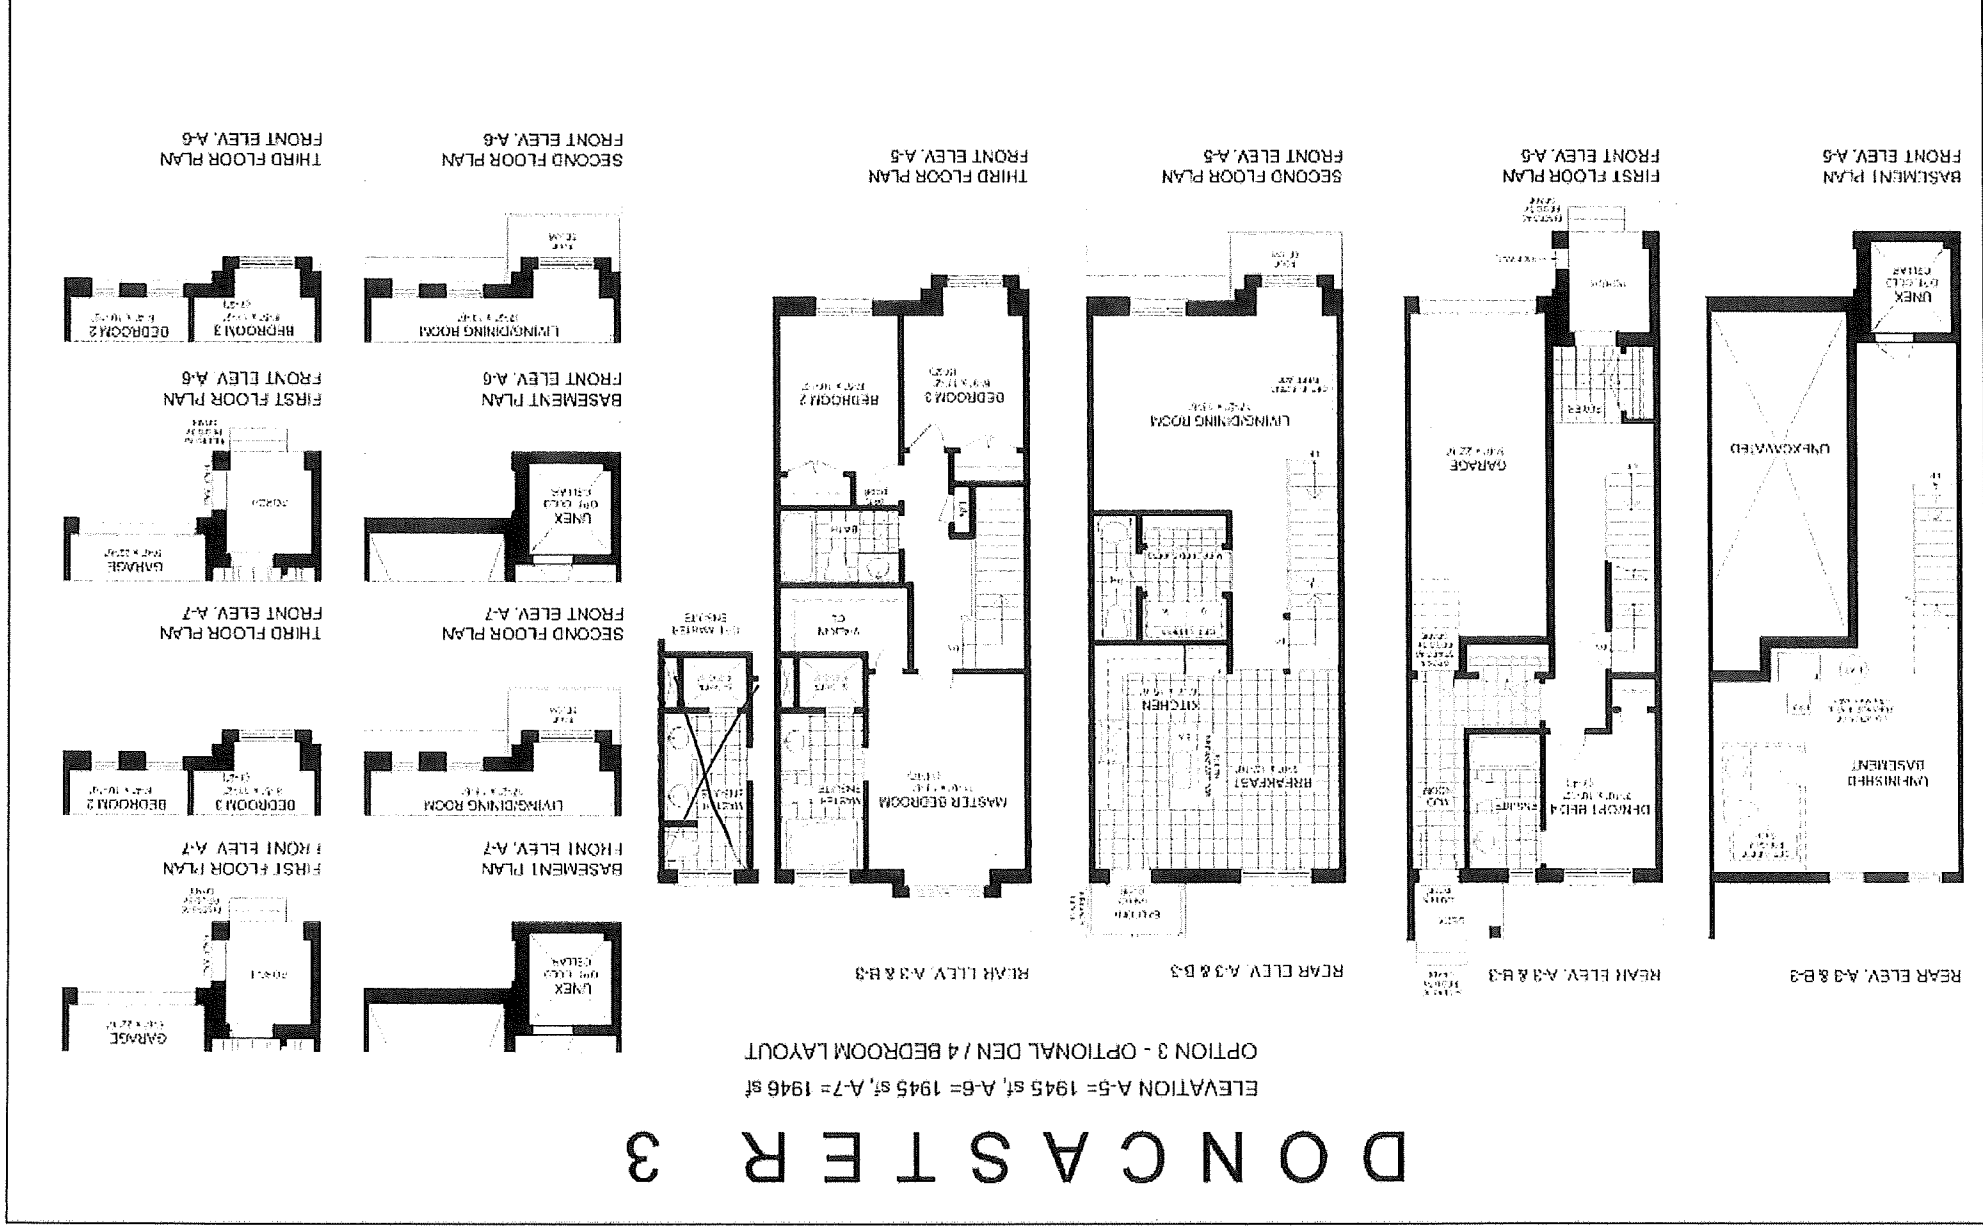


2

SITE PLAN AND DWELLING SPECIFICATIONS

Model: DONCASTER 3 (T3) OPTION 3 ELEV A OB4
DEN-OPT BEDROOM 4

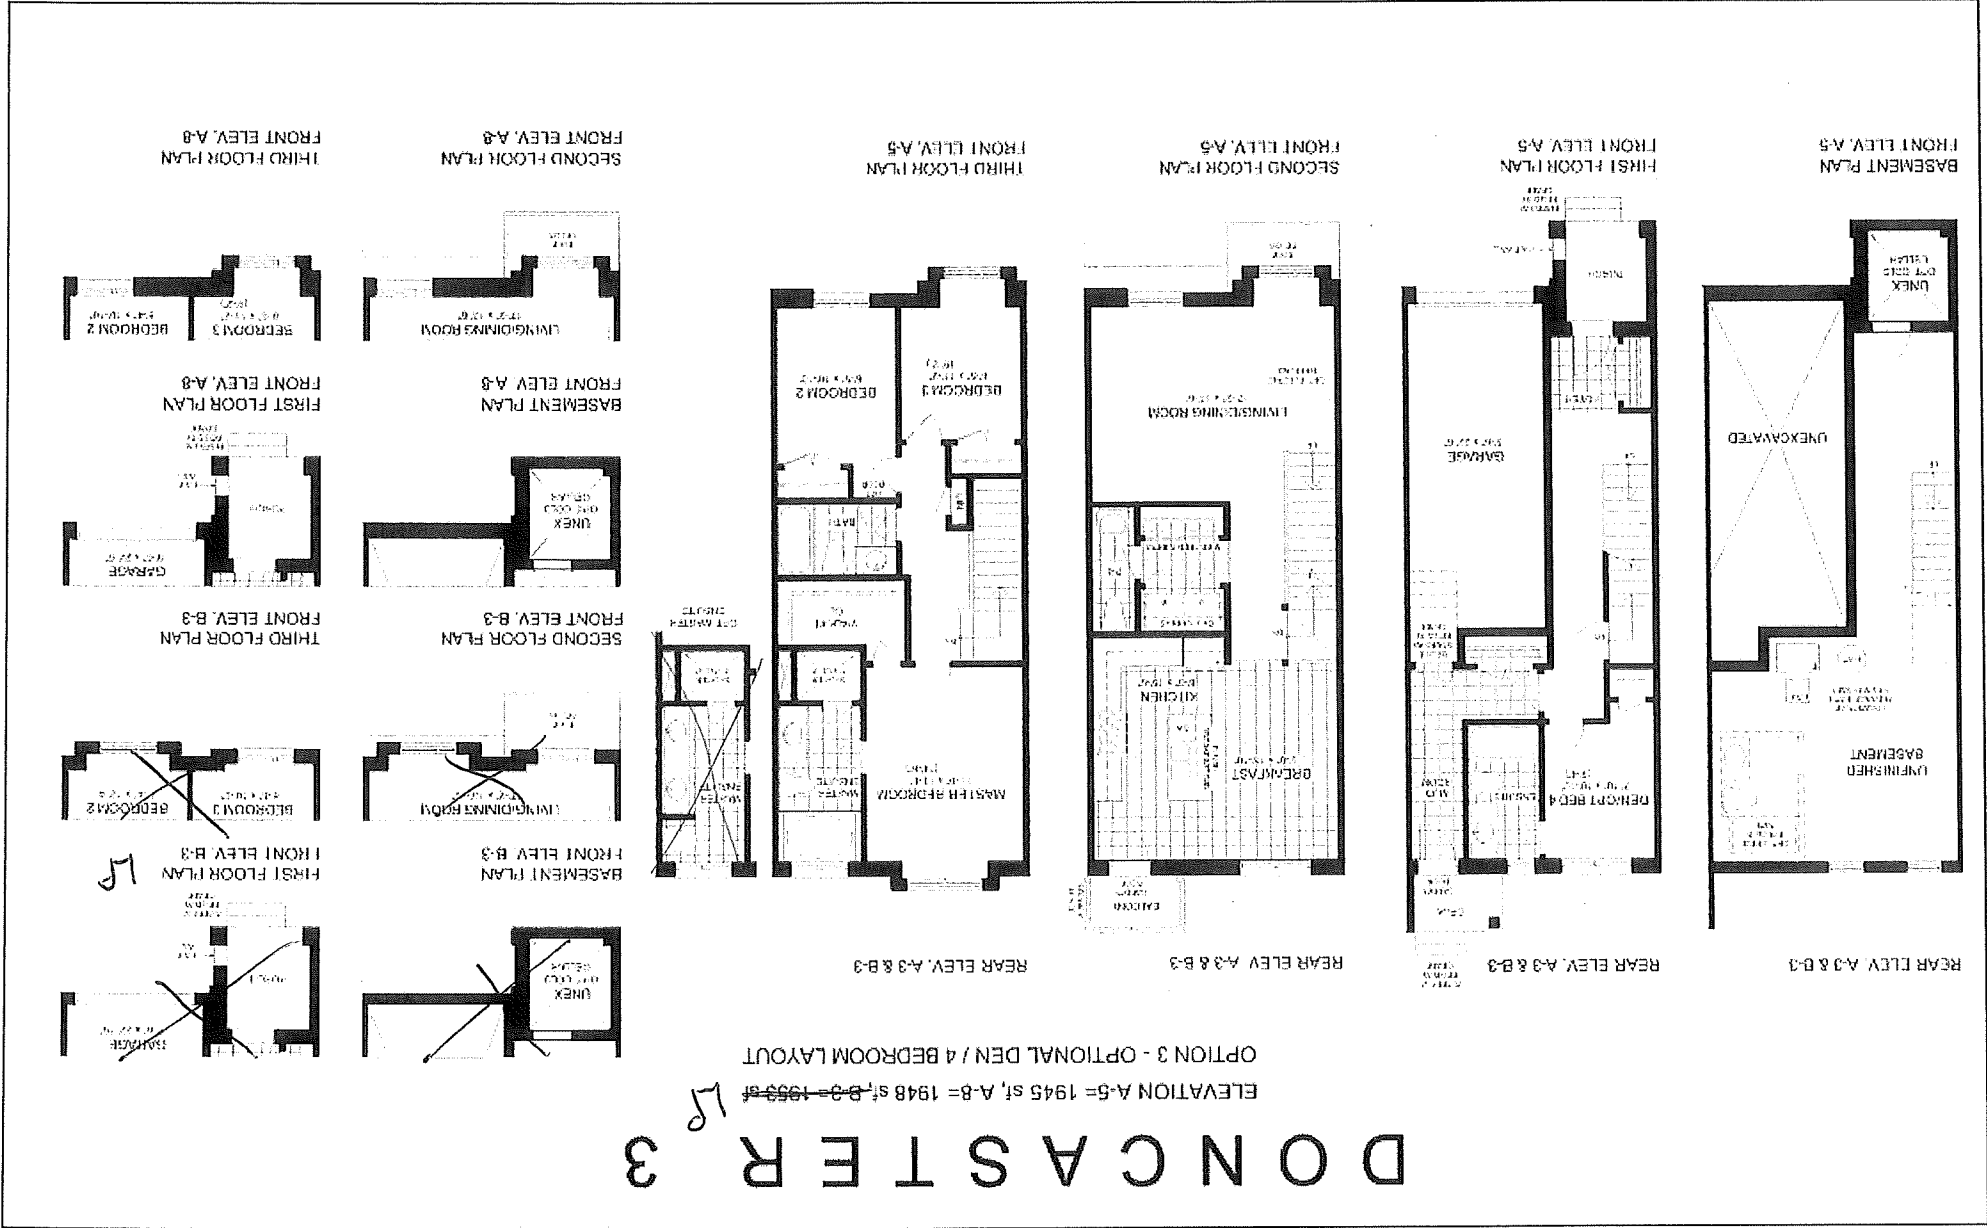

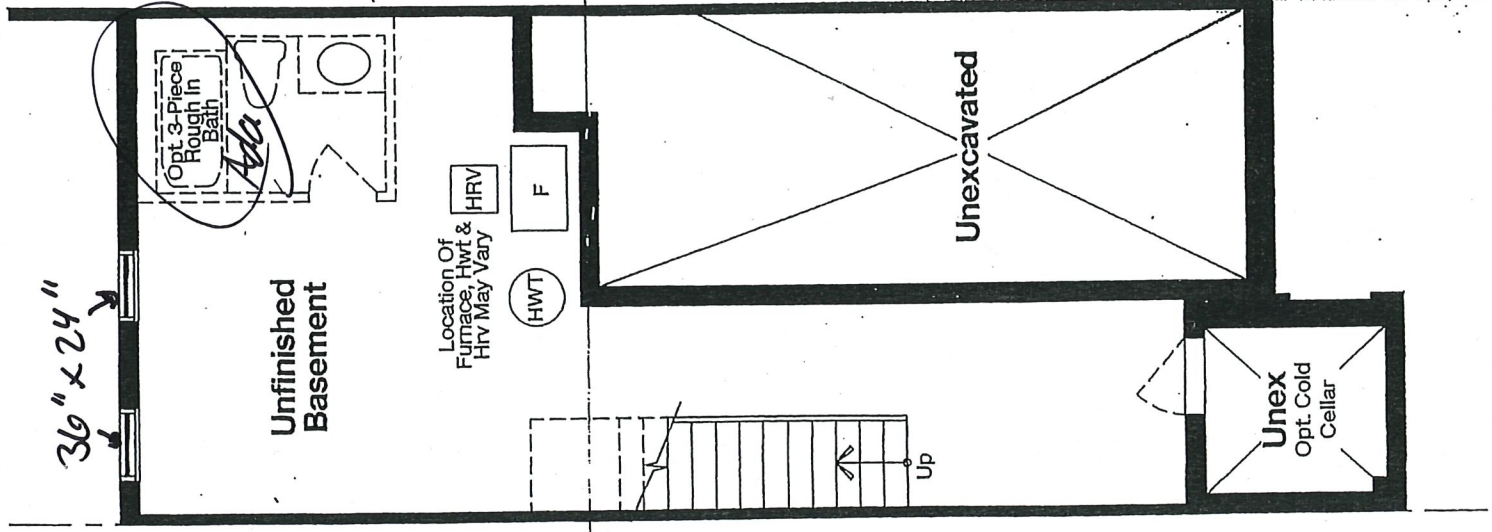

OPTION 3:
OPTIONAL SECOND FLOOR LAUNDRY LF


BASEMENT PLAN

JUL 09 2019

Doncaster 3
Lot 26 Bldg F
Paramasivam




ALTERNATE LAYOUT OPTIONS

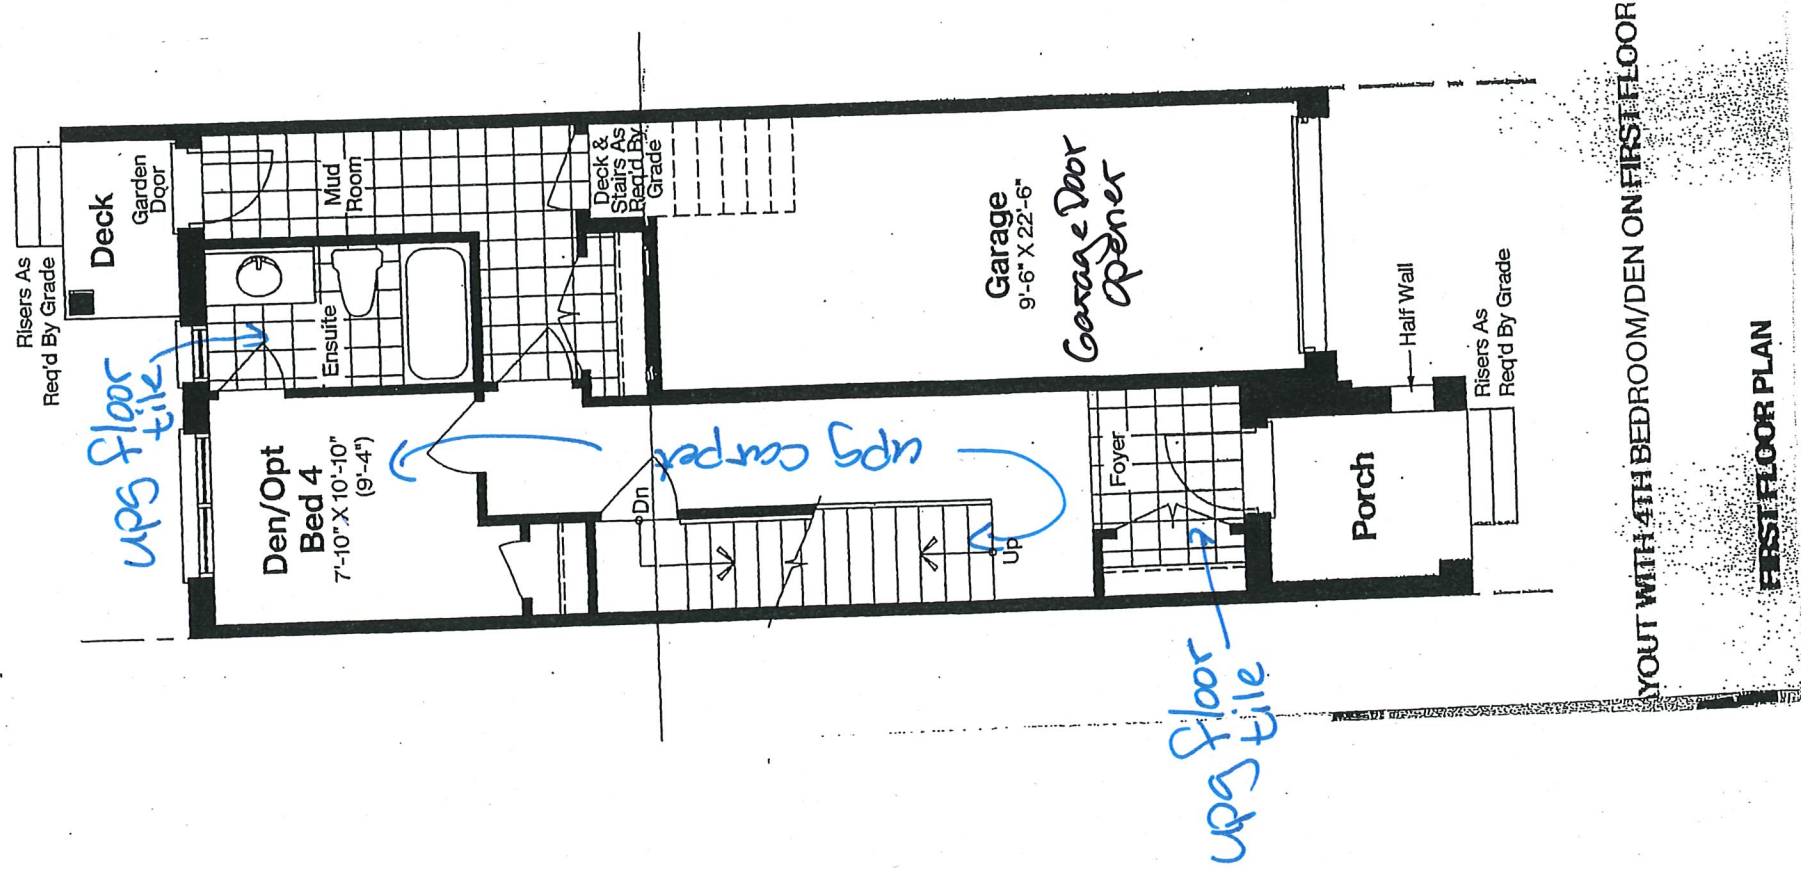

JUL 09 2019

Doncaster 3
Lot 26 Bldg F
Paramasivam 18

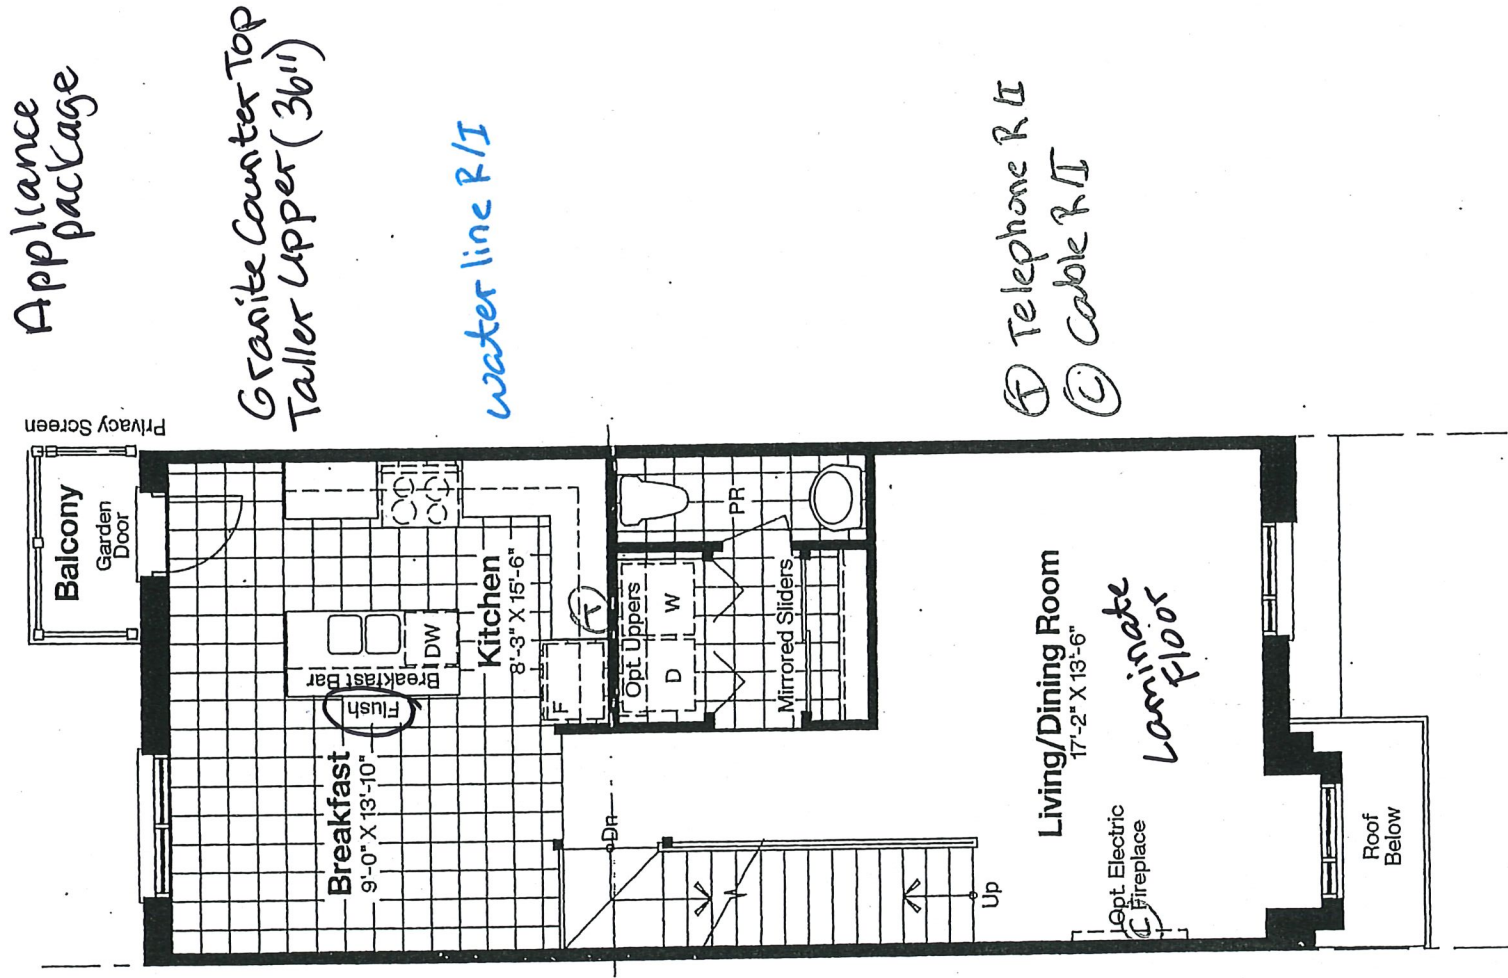


SECOND FLOOR PLAN

JUL 09 2019

Doncaster 3
Lot 26 Bldg F
Paramasivam

T3

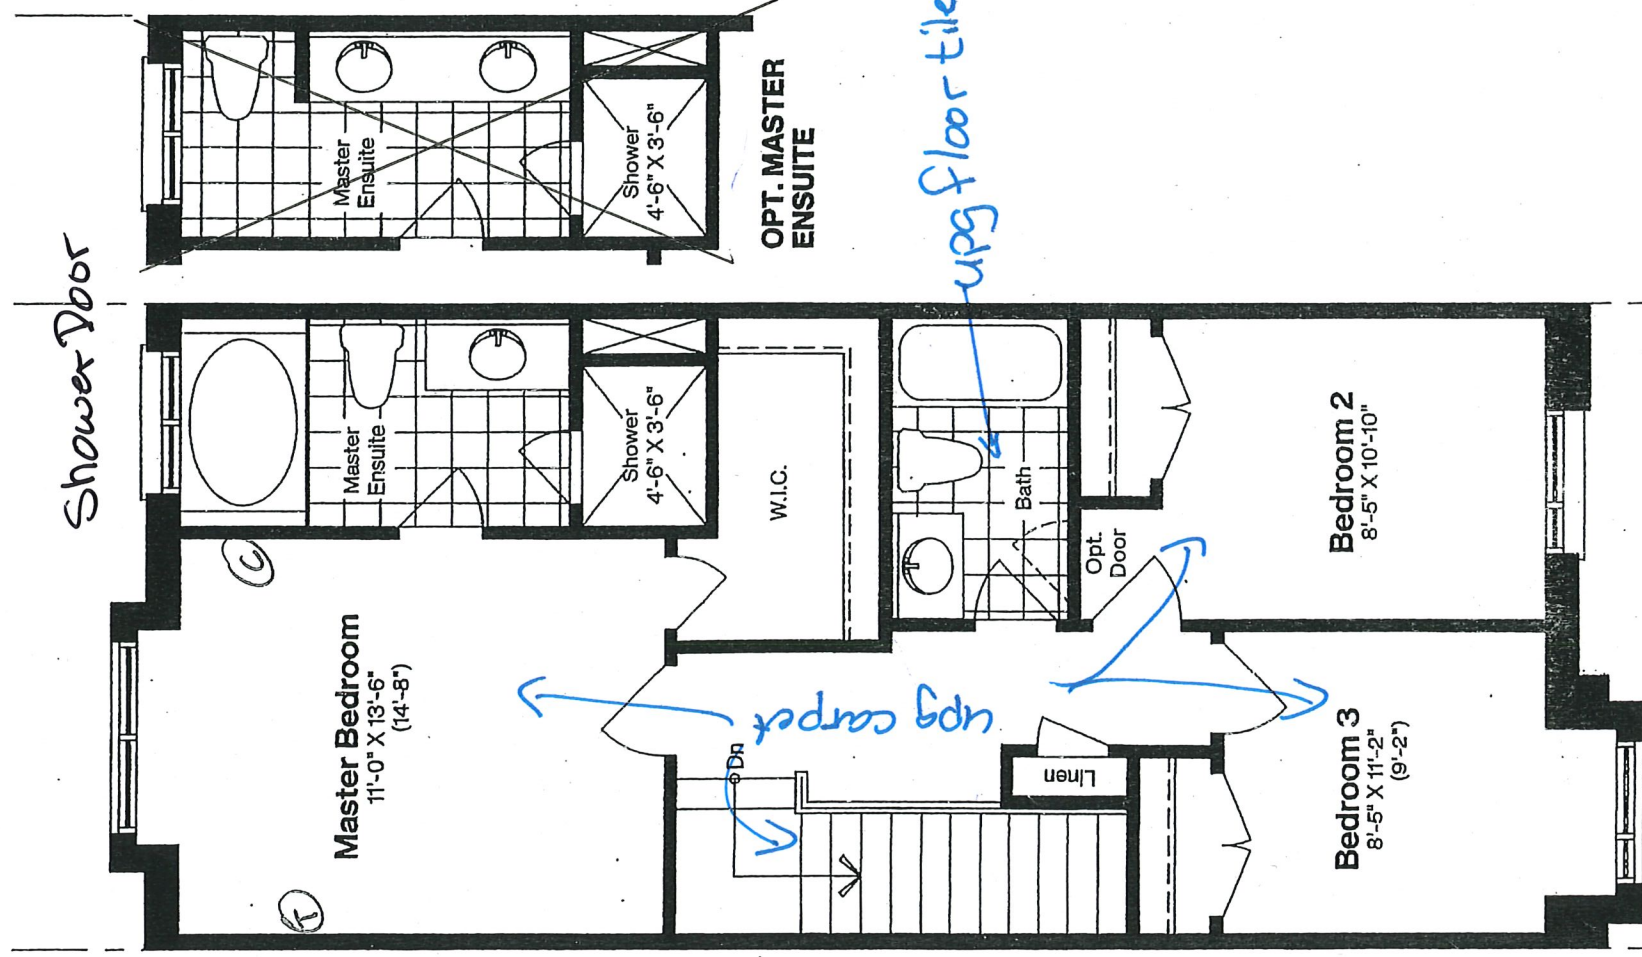

JUL 09 2013

Doncaster 3
Lot 26 Bldg F
Paramasivam
THIRD FLOOR PLAN

