


Builder: Delpark Homes
 Project: Queensbury Gates
 Location: City of Oshawa, ON.
 Type: 40-5

OVERALL HANG HEIGHT @ 96" AFF
 = finished end

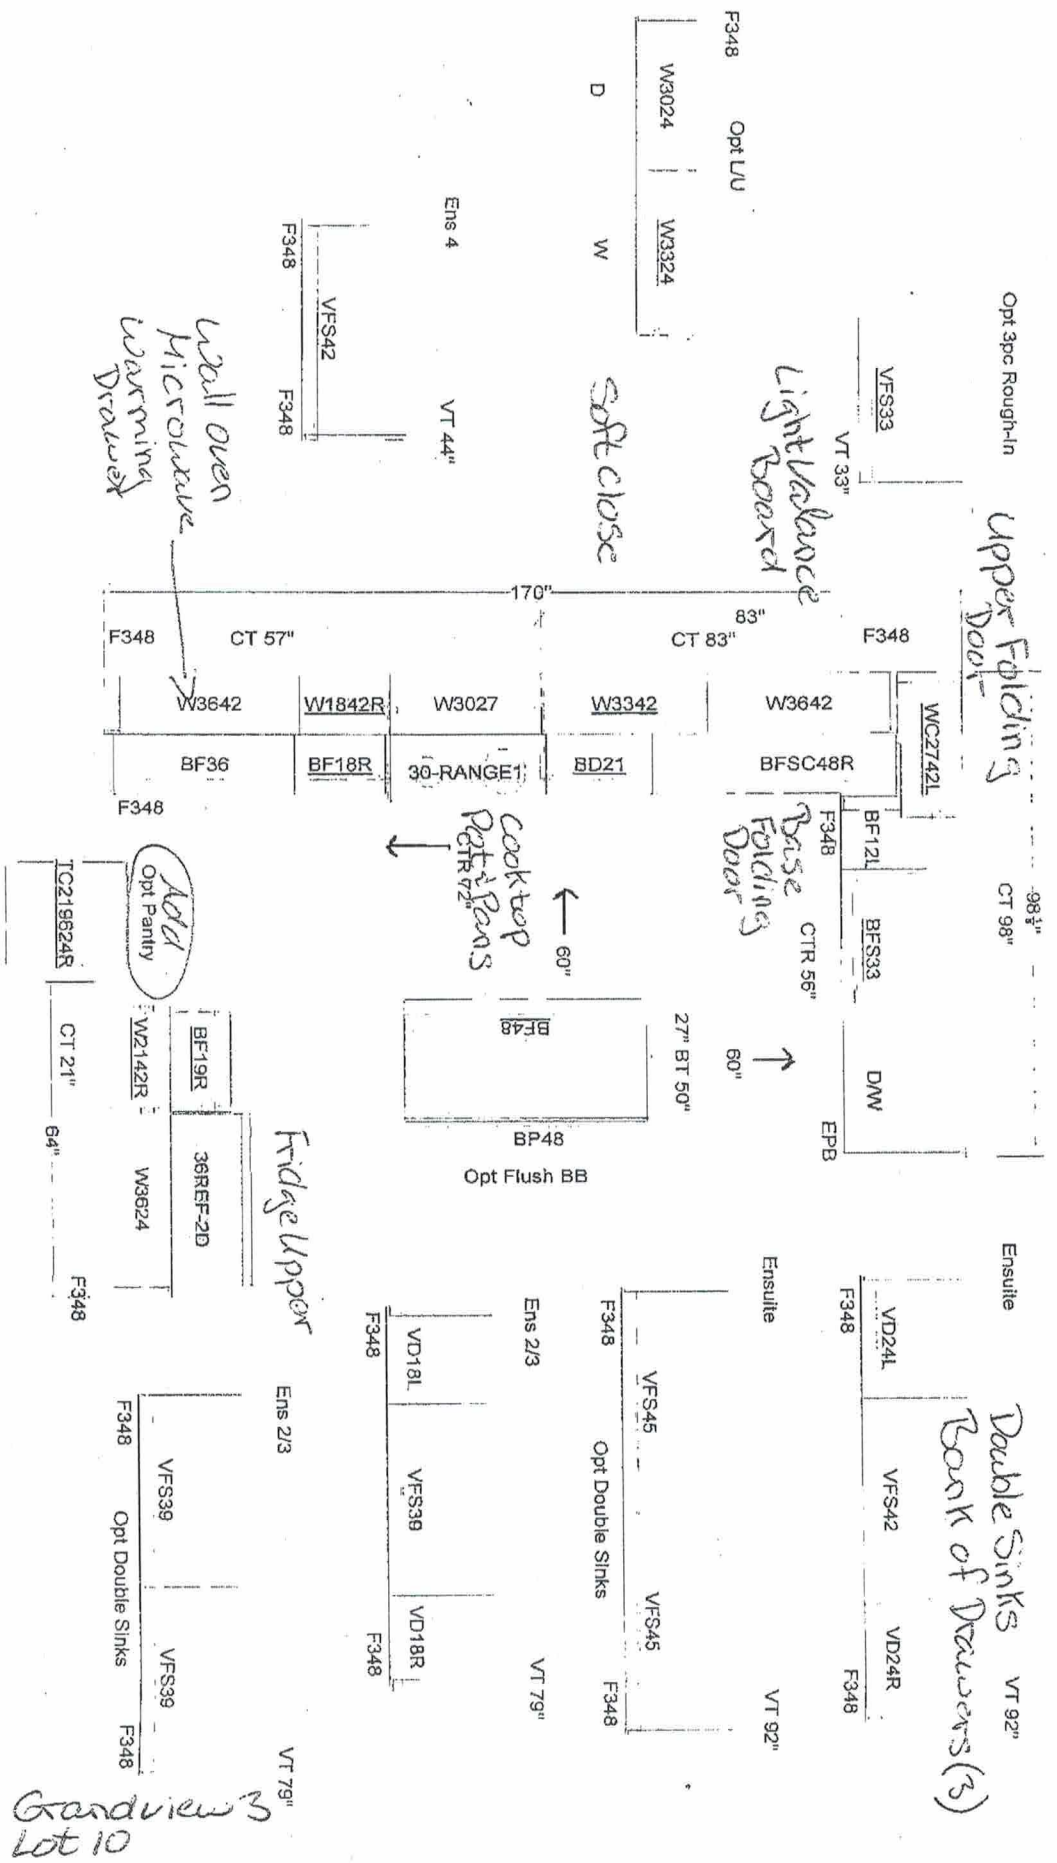

All dimensions, size designations given are subject to verification on job site and adjustment to fit job conditions.

2020 TECHNOLOGIES
 This is an original design and must not be released or copied unless applicable fee has been paid or job order placed.

Designed: 6/30/20
 Printed: 6/30/20