


Builder: Delpark Homes
 Project: Queensbury Gates
 Location: City of Oshawa, ON.
 Type: 45-4

OVERALL HANG HEIGHT @ 96" AFF

1" = finished end

Ensuite

VT 118"

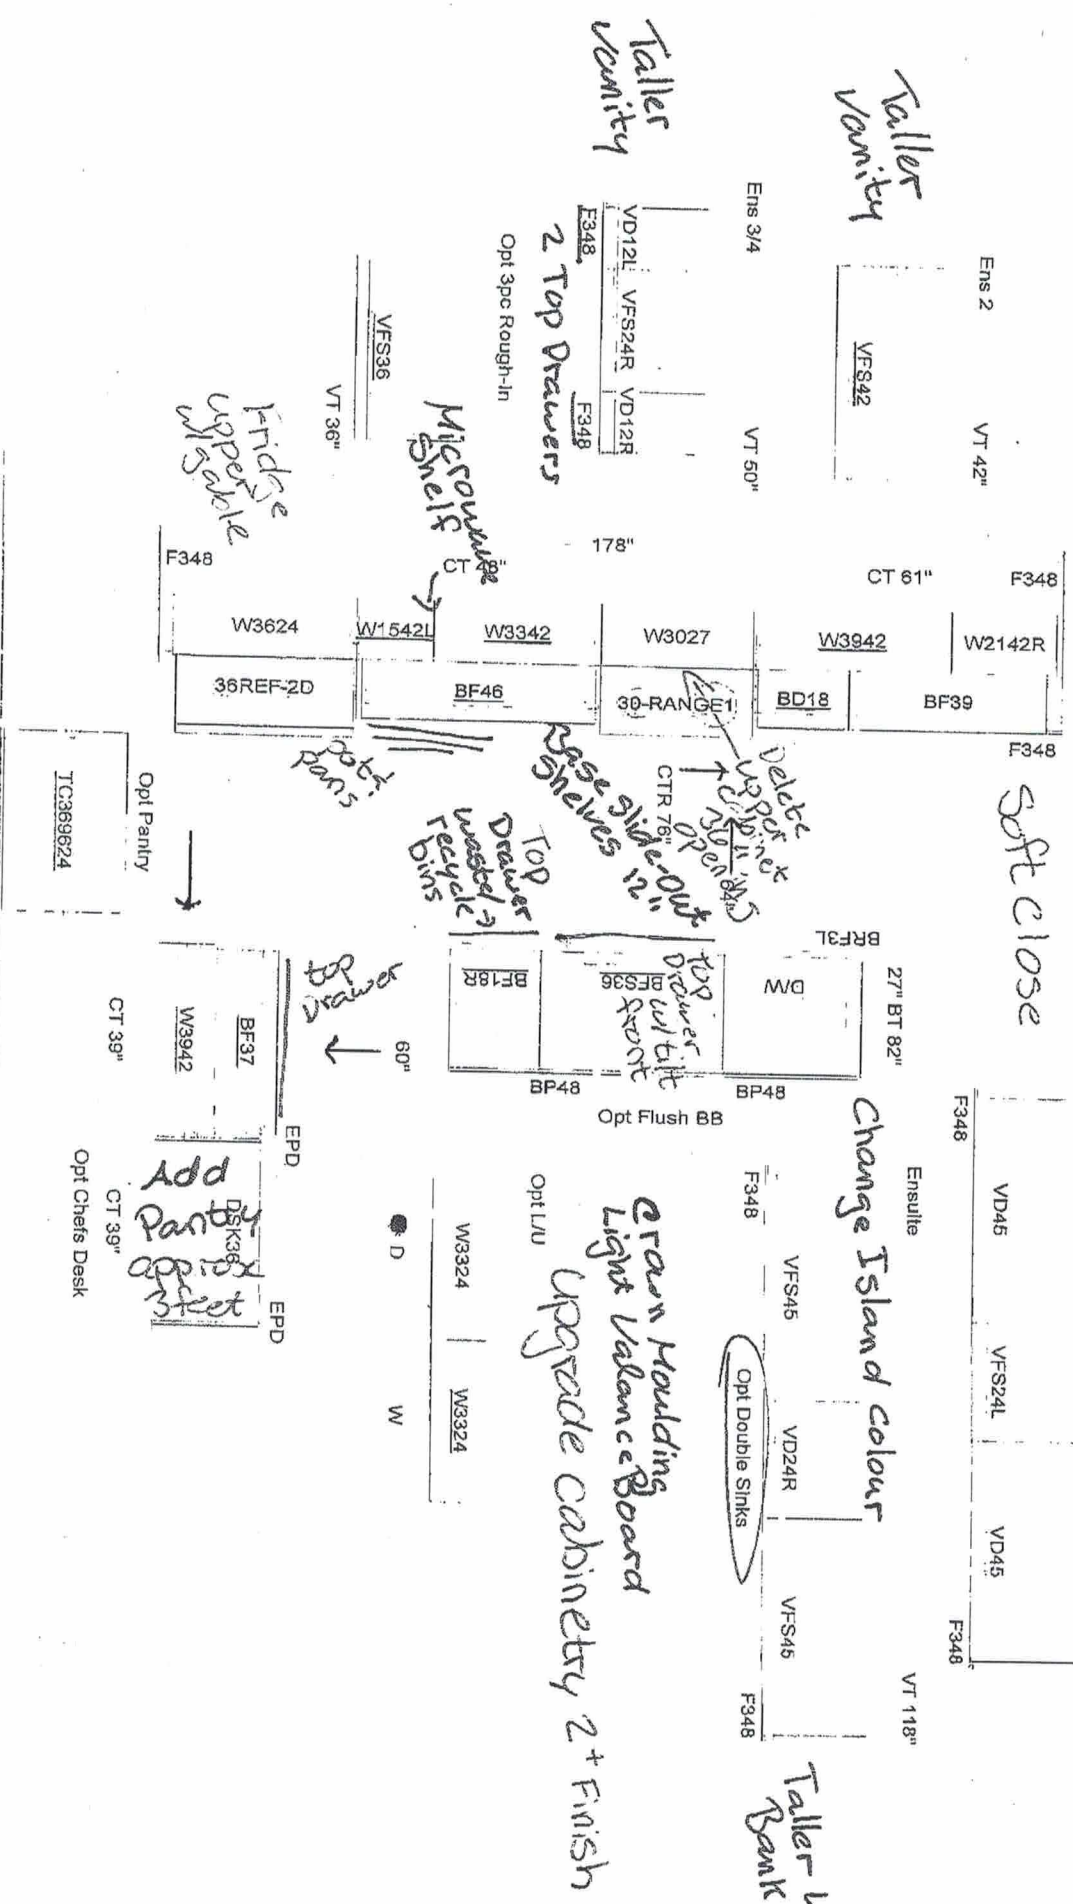

All dimensions size designations given are subject to verification on job site and adjustment to fit job conditions.



This is an original design and must not be released or copied unless applicable fee has been paid or job order placed.

Designed: 6/30/20
 Printed: 6/30/20

45-4 Kit

All Drawing #: 1 No Scale.

SEP 17 2020

Queensbury
 Lot 12 Ph1

