


Builder: Delpark Homes
 Project: Cedar Ridge
 Location: Sutton, ON.
 Type: 40-10

OVERALL HANG HEIGHT @ 87" AFF

○ = finished and

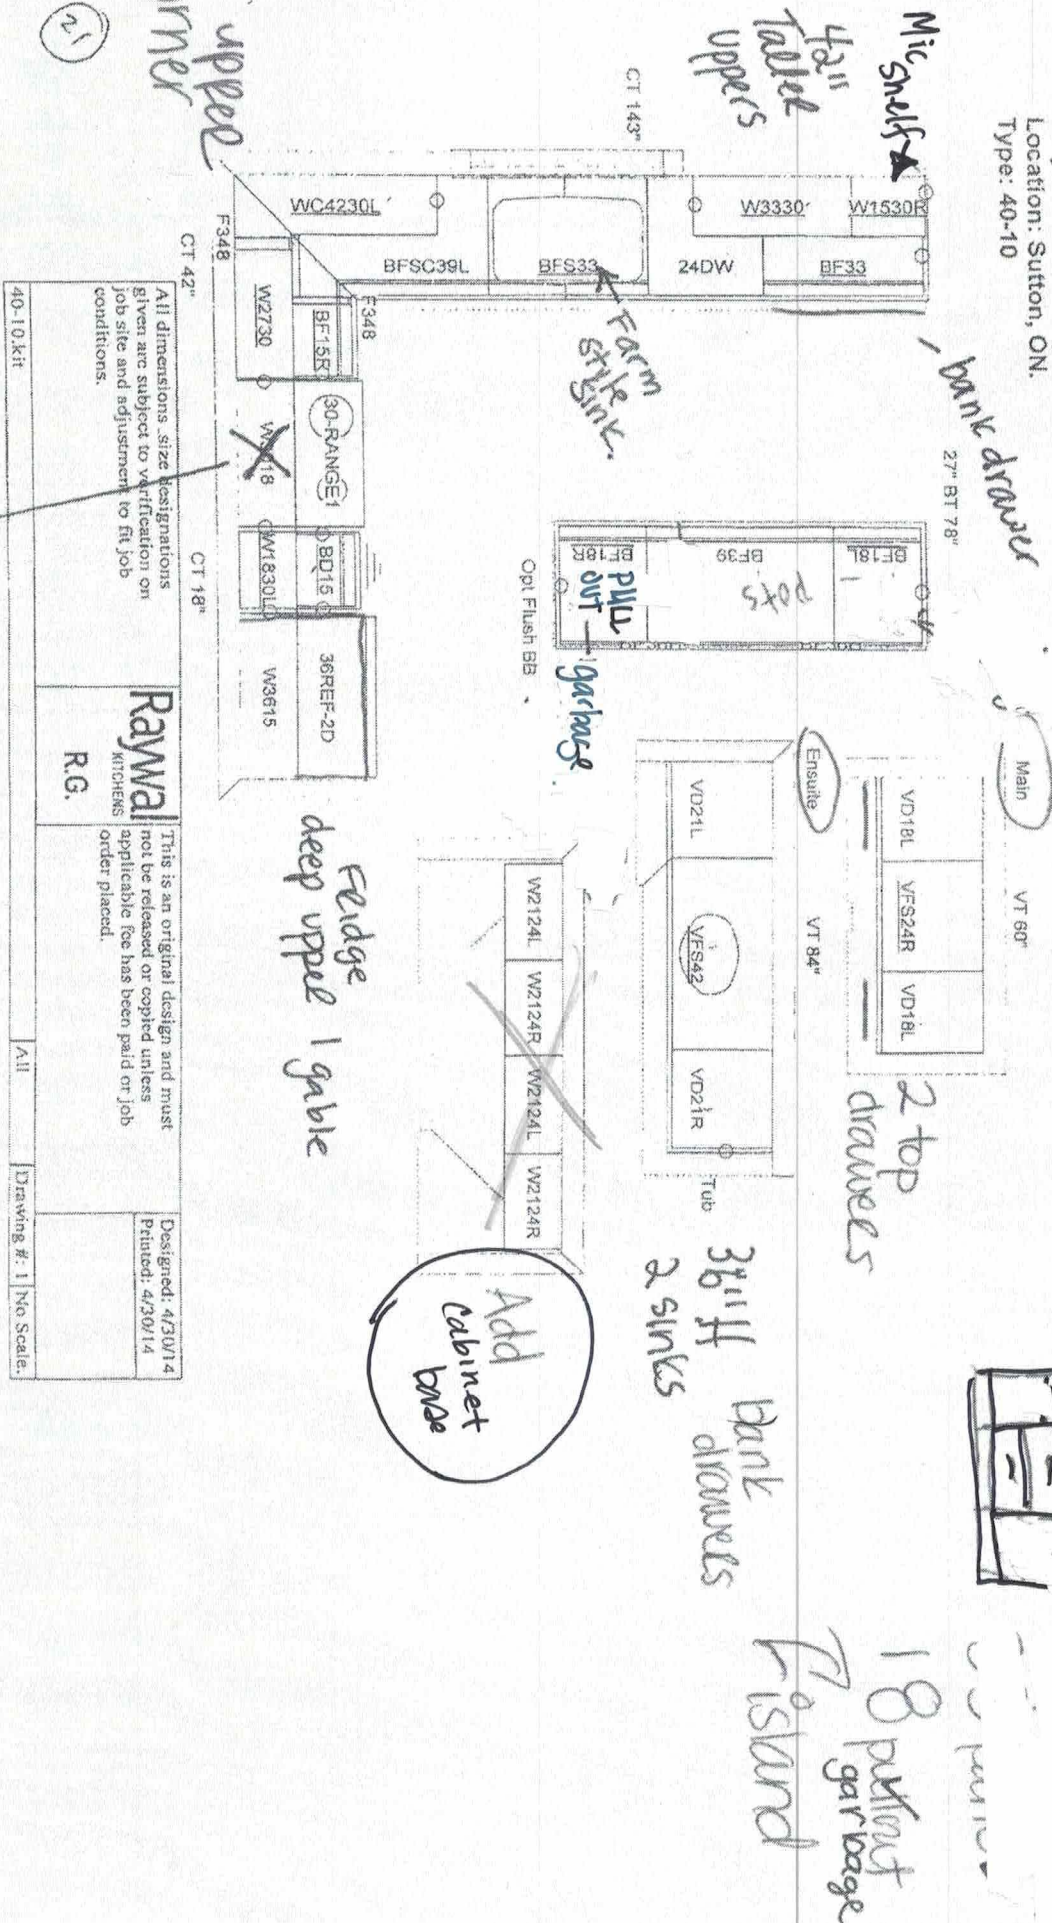

All dimensions, size designations given are subject to verification on job site and adjustment to fit job conditions.		Raywall KITCHENS		This is an original design and must not be released or copied unless applicable fee has been paid or job order placed.		Designed: 4/30/14 Printed: 4/30/14	
40-10 kit		R.G.		All	Drawing #:	1	No Scale.