

Builder: Delpark Homes
 Project: Millwood Trails
 Location: Prestonvale, ON.
 Type: 40-7

OVERALL HANG HEIGHT @ 90" AFF

○ = finished end


TC309024

Opt Pantry

3pc Rough-In

Powder Room
 cabinet

Extended Uppers
 Light valance
 Board
 upg Hardware

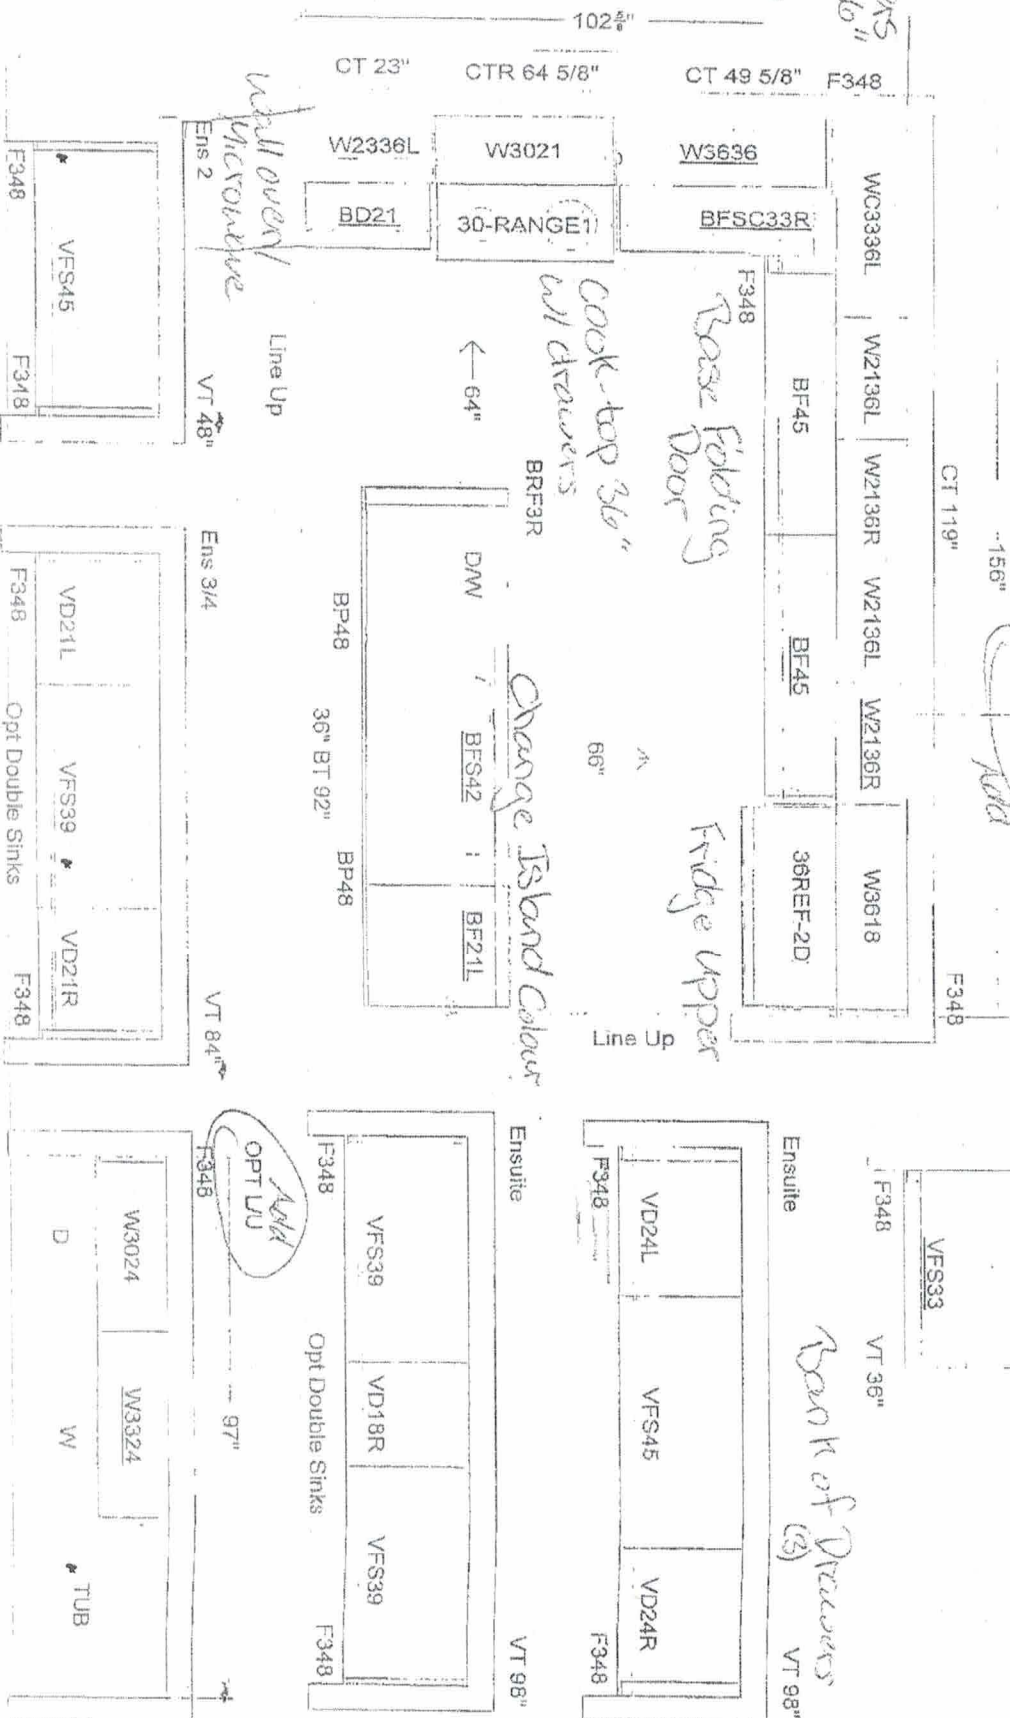

Millwood
 Lot 49 PM