



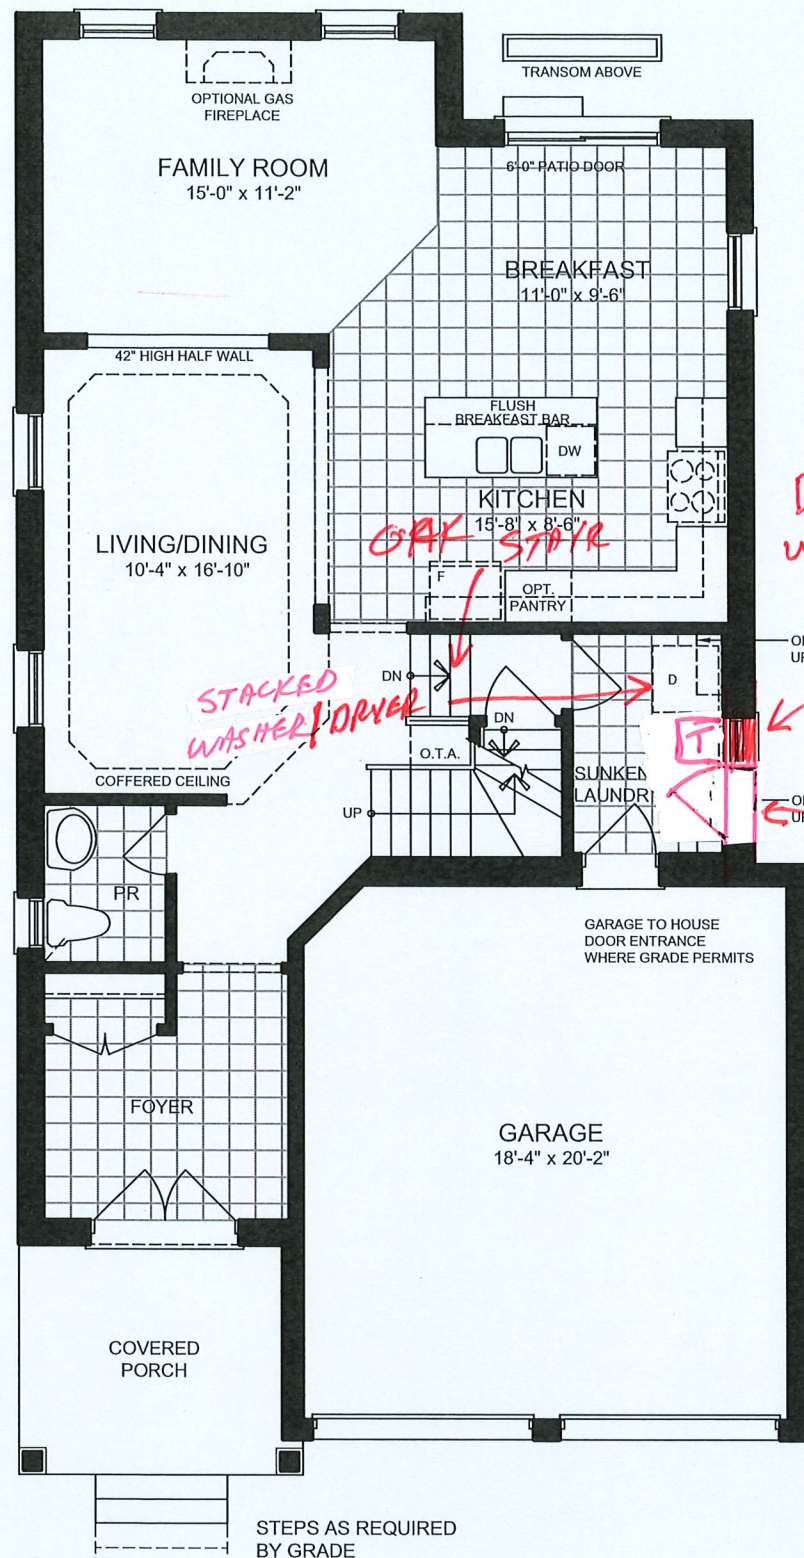


DELETE
W/ H/D DOOR

ADD
DOOR
W/ HALF
WINDOW

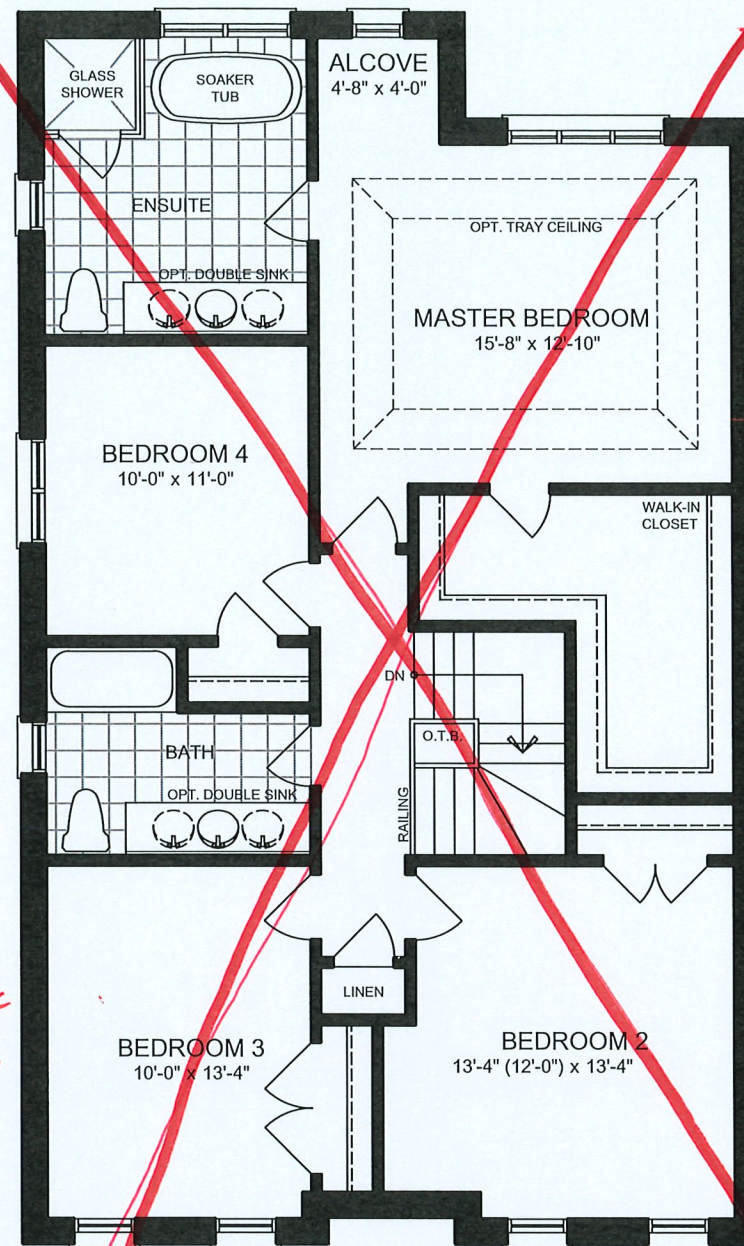


SECOND FLOOR PLAN
ELEVATION A


LOT-4 MILLWOOD
36-2B

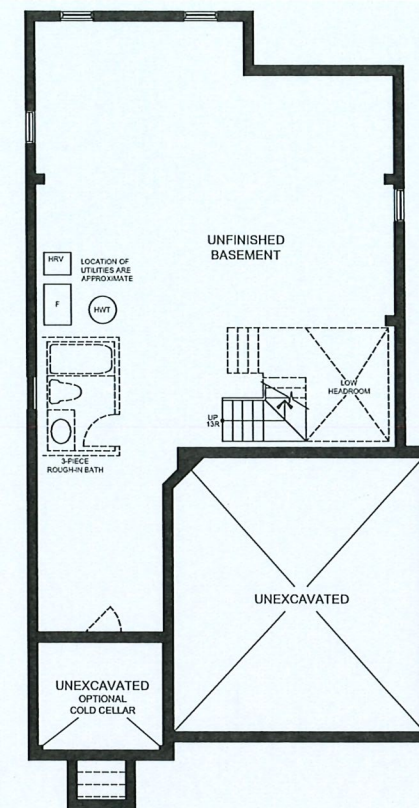


BASEMENT PLAN
ELEVATION A

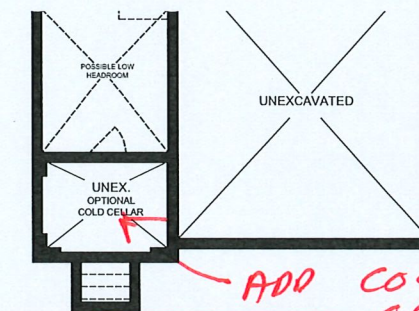


PARTIAL BASEMENT PLAN
ELEVATION B

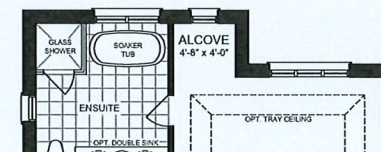

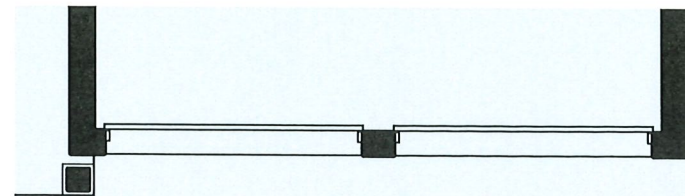

STEPS AS REQUIRED
BY GRADE


R PLAN

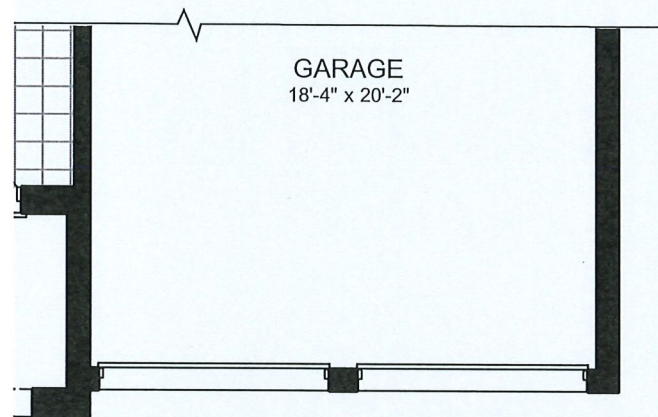


STEPS AS REQUIRED
BY GRADE

ID FLOOR PLAN


SECOND FLOOR PLAN
ELEVATION A

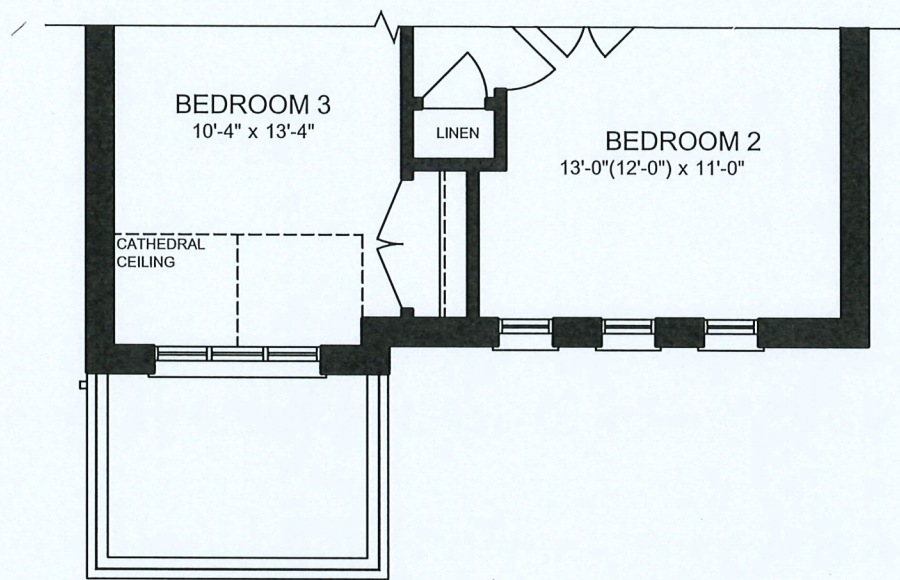

PARTIAL SECOND FLOOR PLAN
ELEVATION B

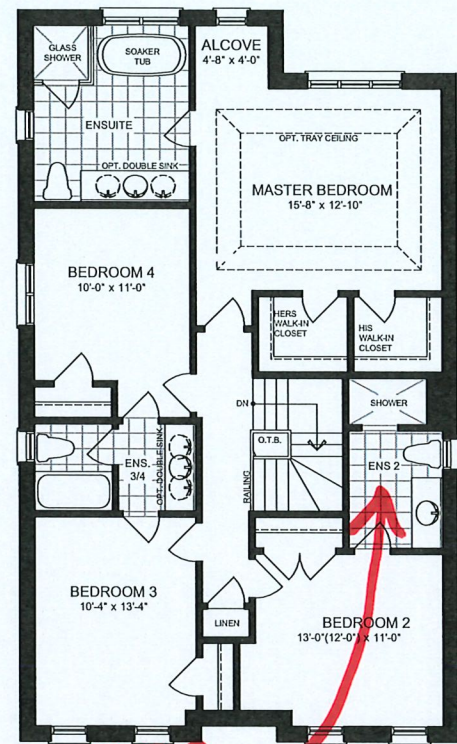

ADD
OPTIONAL SECOND FLOOR PLAN
ELEVATION A

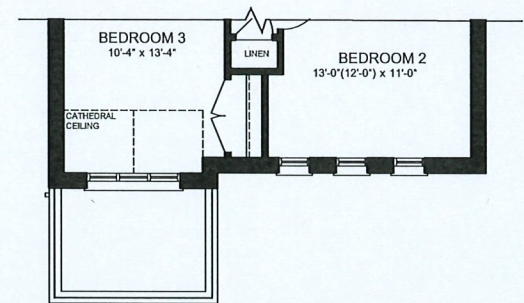

PARTIAL SECOND FLOOR PLAN
ELEVATION B