


It is the builder's complete responsibility to ensure that all plans submitted for approval fully comply with the Architectural Guidelines and all applicable regulations and requirements including zoning provisions and any provisions in the subdivision agreement. The Control Architect is not responsible in any way for examining or approving site (footing) plans or working drawings with respect to any zoning or building code or permit matter or that any house can be properly built or located on its lot.

This is to certify that these plans comply with the applicable Architectural Design Guidelines approved by the Municipality of CLARINGTON. **ARCHITECTURAL REVIEW & APPROVAL**


NOV 11 1950

John G. Williams Limited, Architect

CHD
 85 Sunnyside Street
 Whitby, Ontario L1N 8Y3
 Phone: (905) 29 5000
 LOT GRADING REVIEWED
 NOV 05 2015

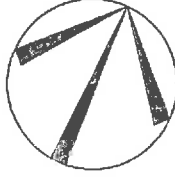

JOHN TAYLOR STREET

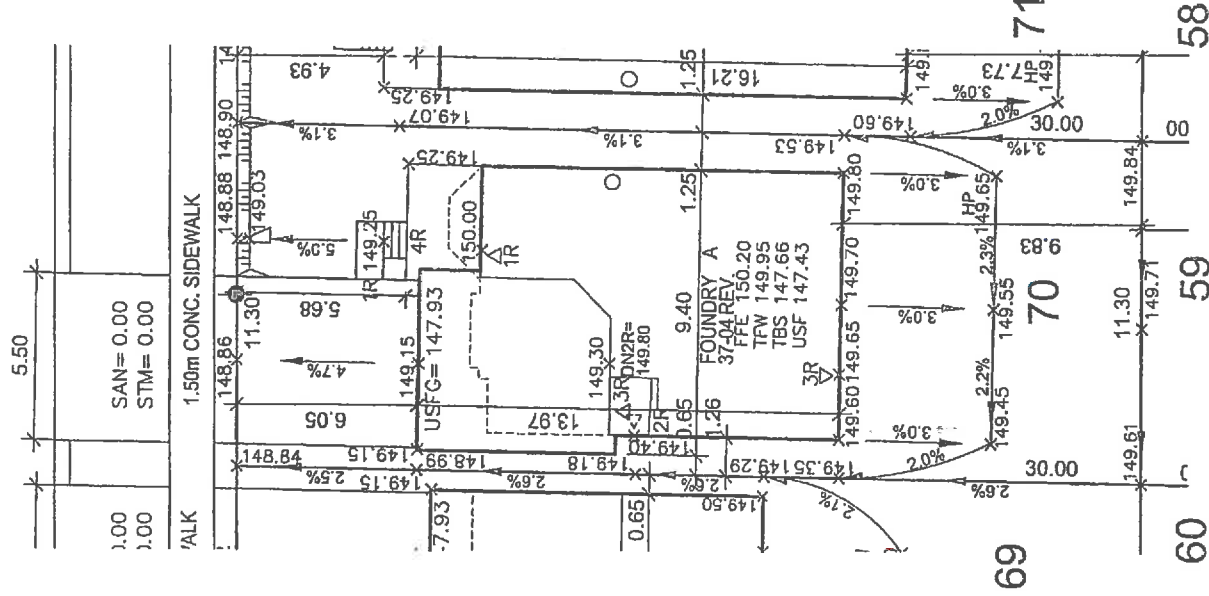[illegible]

I, NELSON CUNHA DECLARE THAT I HAVE REVIEWED AND TAKE DESIGN RESPONSIBILITY FOR THE DESIGN WORK ON BEHALF OF RN DESIGN LIMITED UNDER SUBSECTION 2.17.4 OF THE BUILDING CODE. I AM QUALIFIED, AND THE FIRM IS REGISTERED, IN THE APPROPRIATE CLASSES/CATEGORIES.

QUALIFIED DESIGNER BCIN	21032
FIRM BCIN	26995

NOV 02, 2015
DATE

DRAWN BY NC	SCALE 1:250	PROJECT NO. 08080	LOT NUMBER 70
----------------	----------------	----------------------	------------------



RN design
Imagine • Inspire • Create
TEL: (905) 738-3177
FAX: (905) 738-5448
DWG@RNDSIGN.COM