

LOT NUMBER	PHASE	HOUSE TYPE	REG. PLAN #	CLOSING DATE
8	1	The Edward Elev B	Draft Stage-File No. S	26-Mar-20

IN# QTY

EXTRA / CHANGE

ALARM/CENTRAL VAC/TELEPHONE

1,807	1 - SUPPLY AND INSTALL ROUGH IN FOR CENTRAL VACUUM AND DROP TO BASEMENT AS STANDARD	STANDARD NO W/O
19Sep19	Note:	

DRYWALL

1,807	1 - SUPPLY AND INSTALL SMOOTH CEILINGS THROUGHOUT SECOND FLOOR AND INCLUDES MEDIA ROOM	8006
19Sep19	Note:	

ELECTRICAL

1,807	1 - SUPPLY AND INSTALL STANDARD ROUGH IN TELEPHONE PER BUILDER'S STANDARD LOCATION	STANDARD NO W/O
19Sep19	Note:	
1,807	1 - SUPPLY AND INSTALL BUILDER'S STANDARD ROUGH IN CABLE IN GREAT ROOM	
19Sep19	Note:	
1,807	1 - SUPPLY AND INSTALL ROUGH IN FOR FUTURE HANGING LIGHT CENTERED OVER ISLAND - CAPPED AND ON SEPARATE SWITCH	8007
19Sep19	Note:	

FIREPLACE AND MANTLE

1,807	1 - SUPPLY AND ISNTALL GAS FIREPLACE IN GREAT ROOM FROM BUILDER'S STANDARD	STANDARD NO W/O
19Sep19	Note:	

HEATING / AIR CONDITIONING/ HVAC

1,807	1 - SUPPLY AND INSTALL CENTRAL A/C UNIT AS PER BUILDER'S STANDARD	
19Sep19	Note:	
1,807	1 - SUPPLY AND INSTALL GAS LINE FOR FUTURE GAS STOVE. ALSO UPGRADE GAS PIPE TO 1" (INCLUDES STANDARD STOVE PLUG) GAS LINE INCREASE GAS PIPE	8008
19Sep19	Note:	

KITCHEN & BATHS

1,807	1 - SUPPLY AND INSTALL EXTENDED HEIGHT CABINETRY IN KITCHEN	STANDARD NO W/O
19Sep19	Note:	
1,807	1 - INSTALL CABINETRY FOR FUTURE WALL OVEN AND MIRCOWAVE WITH CLOSED UPPER ABOVE AND POT DRAWER BELOW - INCLUDES ELECTRICAL WIRING - APPLIANCE SPECS TO FOLLOW	8009
19Sep19	Note:	
1,807	1 - INSTALL 24" DEEP UPPER CABINETRY OVER FRIDGE	
19Sep19	Note:	
1,807	1 - CUT OUT FOR 36" STOVE REQUIRED WITH POT DRAWERS BENEATH (TOP DRAWER IS NOT OPERABLE) CUT OUT: POT DRAWERS APPLIANCE SPECS REQUIRED	
19Sep19	Note:	

LOT NUMBER	PHASE	HOUSE TYPE	REG. PLAN #	CLOSING DATE
8	1	The Edward Elev B	Draft Stage-File No. S	26-Mar-20

ENCL# QTY

EXTRA / CHANGE

KITCHEN & BATHS

1,807 19Sep19	1 - REMOVE CABINET OVER STOVE AND FINISH SIDES TO ACCOMMODATE FUTURE CHIMNEY HOOD VENT Note:	8009
------------------	---	------

MISCELLANEOUS

1,807 19Sep19	1 - 1 Note:	
1,807 19Sep19	1 Note:	

PLUMBING

1,807 19Sep19	1 - SUPPLY AND INSTALL SECOND BASIN IN SHARED BATHROOM TO CREATE DOUBLE VANITY Note:	8010
1,807 19Sep19	1 - SUPPLY AND INSTALL WATER LINE FOR FRIDGE Note:	8011


STAIR / RAILING

1,807 19Sep19	1 - SUPPLY AND INSTALL OAK STAIRCASE WITH BLACK METAL PICKETS AS PER BUILDER'S STANDARD Note:	STANDARD NO W/O
------------------	--	--------------------


WINDOWS / DOORS

1,807 19Sep19	1 - SUPPLY AND INSTALL 2 EGRES WINDOWS IN BASEMENT 47X35, PER PLAN. WINDOW WELLS INCLUDED IF REQUIRED. Note:	8012
------------------	---	------


This Document is Extremely Time Sensitive - Printed 19 Sep 19 at 11:42

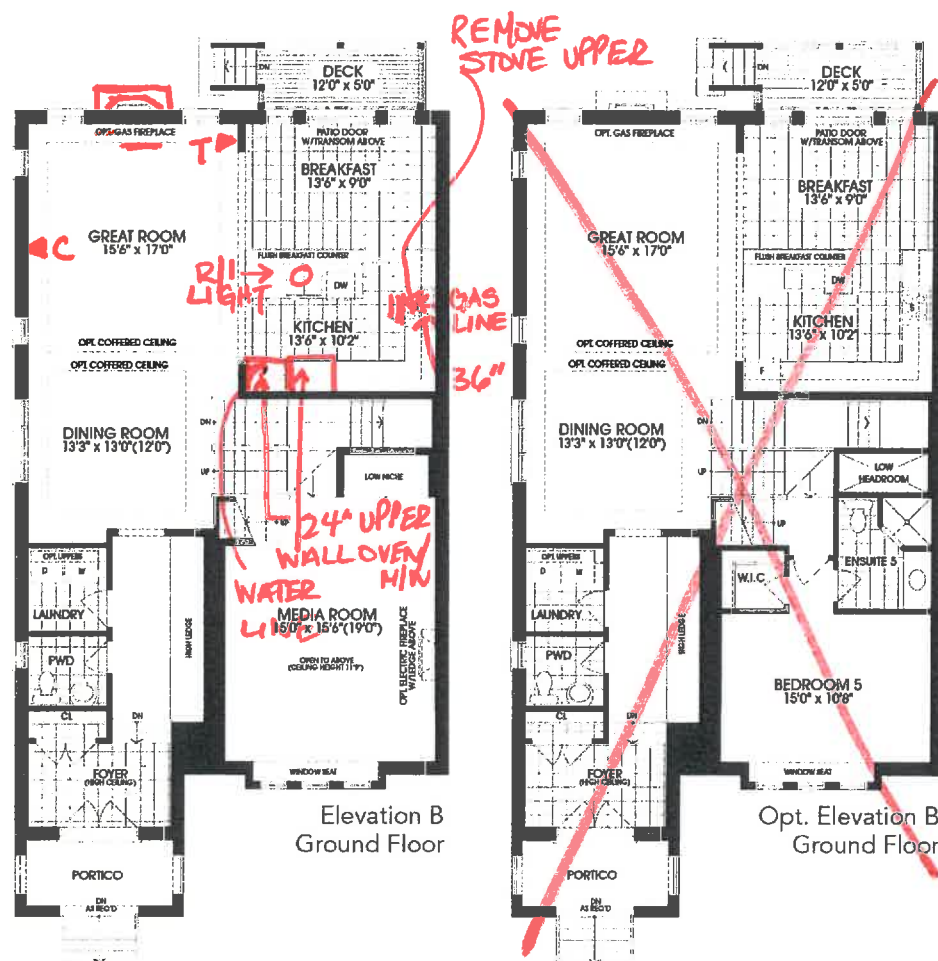


Elevation B
Ground Floor

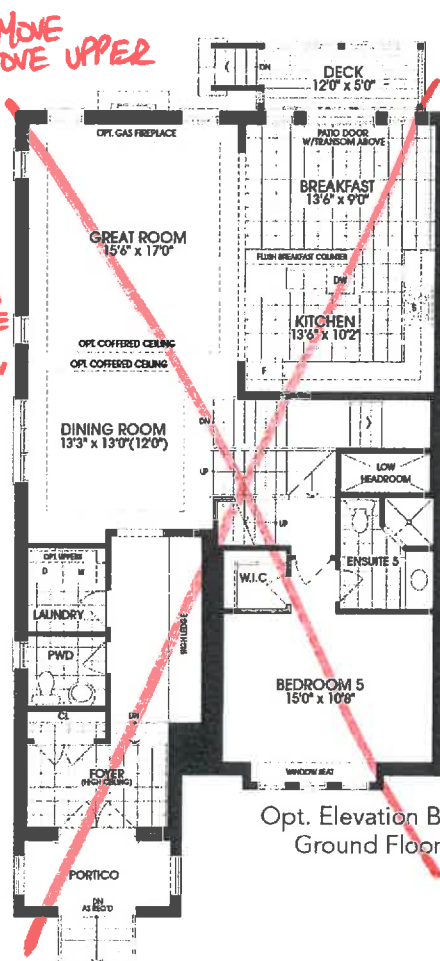


Opt. Elevation B
Ground Floor

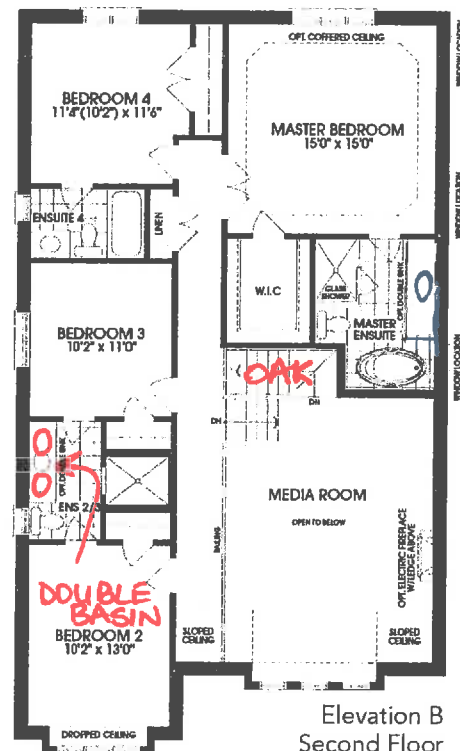

Elevation B
Second Floor

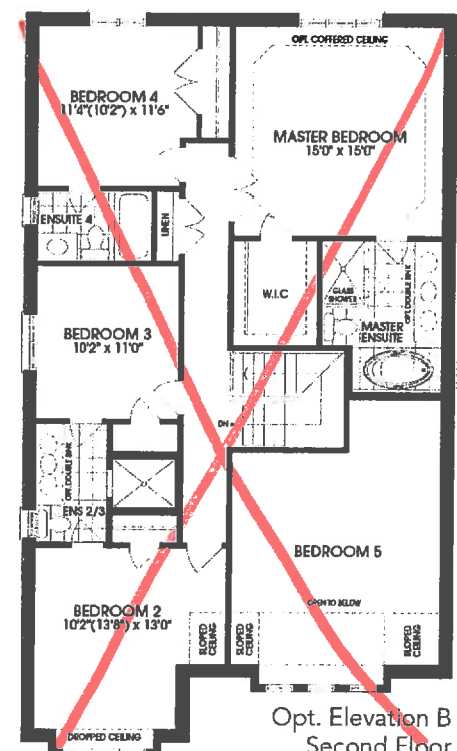

Opt. Elevation B
Second Floor
with 5 Bedroom

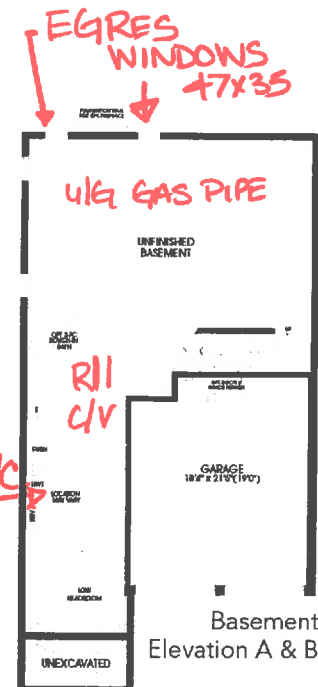

Basement
Elevation A & B




Rendering and floor plans are artist's concept only. Room sizes and square footage shown are approximate and subject to change without notice. Plan not to scale. Illustration may show optional features which may not be included in the base price. Furnace, hot water tank and utility door may be relocated without notice. E. & O. E.

Stage 1 Lot 8
Purchaser ABRAHAM
Date SEPT. 19, 2019

Lot #8

Trade Name: ESQUIRE HOMES	Site location: AJAX	Model: 3703 EDWARD
Address:	Project: KING LANDING	Phase:

This layout has been explained to the purchaser by Cortina Kitchens Inc. and is understood by the purchaser.

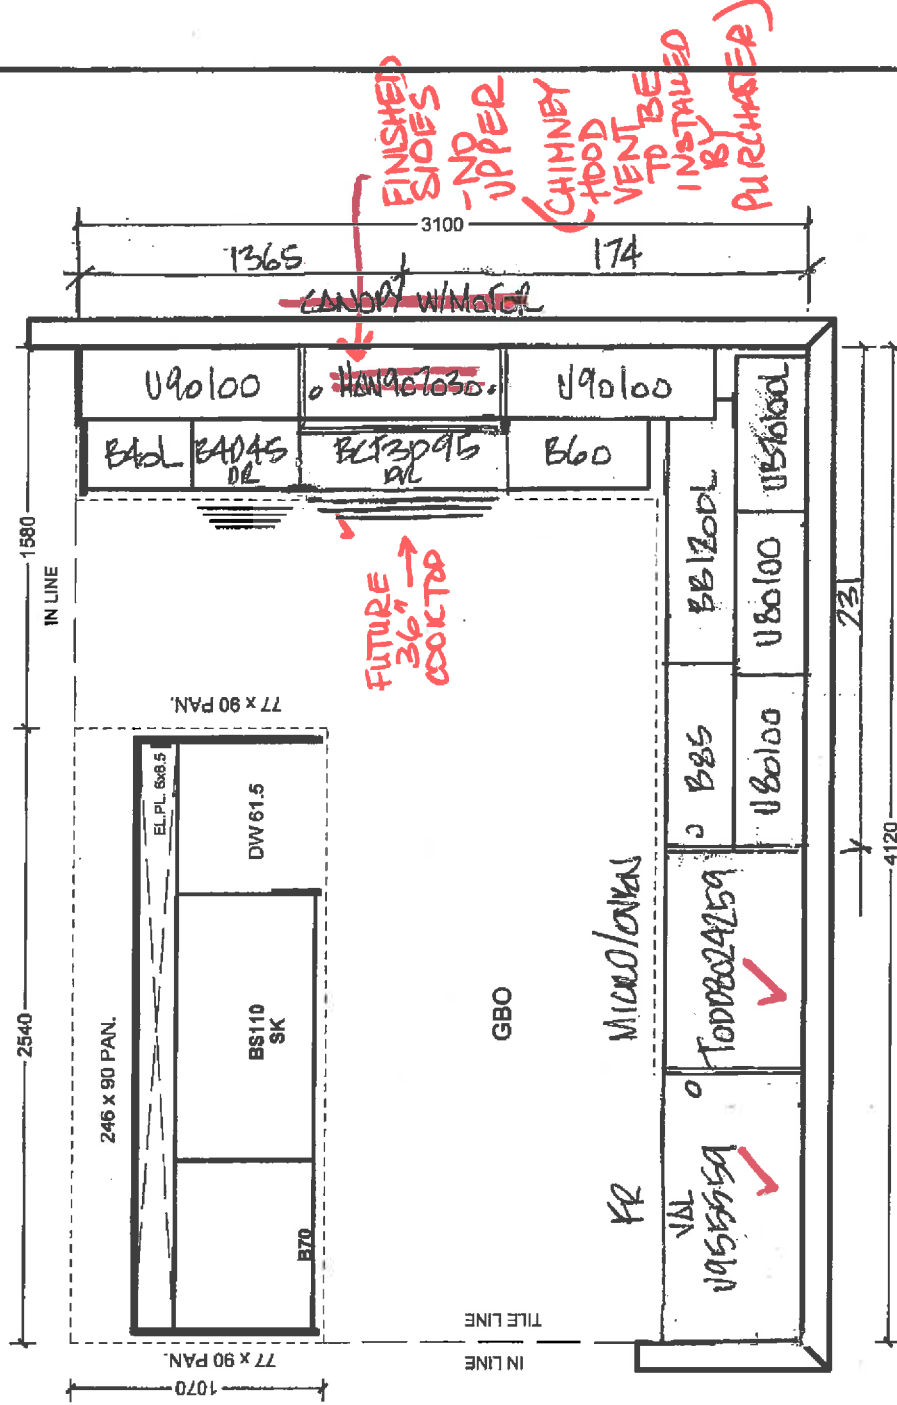

All prices subject to confirmation from head office.
This quotation is subject to the terms & conditions set out
in Cortina's Agreement of Purchase and Sale.

All agreements are contingent upon strikes, accidents, and delays beyond our control.
Please provide our installer with template for sinkholes or \$150.00 will be charged for callback.

ACCEPTED DATE: 2018/10/19

[Signature]
Customer Signature

[Signature]
Salesperson Signature

Cortina Head Office Approval

Item A, Wood grain and colour are characteristics of the product. We cannot guarantee that such grain and colour will always match.
Item B, Cortina Kitchens Inc. reserves the right to alter dimensions and make technical changes without notice.

Esquire HOMES

Date Printed: 19-Sep-19


Lot: 8 - Kings Landing - 1 -The Edward Elev B

Item	Description	Qty.
1 -	SUPPLY AND INSTALL SMOOTH CEILINGS THROUGHOUT SECOND FLOOR AND	1
S0541	INCLUDES MEDIA ROOM	
M		

No Invoices will be paid unless the Completion Acknowledgement section below has been signed.

Page 1 of 1
19-Sep-19

Work Order

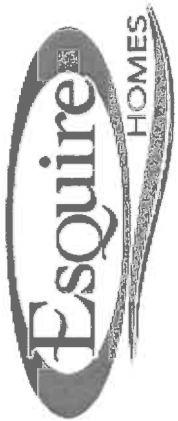

To: TAM ELECTRIC LTD

Work Order #: 8007
Date Printed: 19-Sep-19

Lot: 8 - Kings Landing - 1 -The Edward Elev B

Item	Description	Qty.
1 -	SUPPLY AND INSTALL ROUGH IN FOR FUTURE HANGING LIGHT CENTERED	1
S052H	OVER ISLAND - CAPPED AND ON SEPARATE SWITCH	

\$0.00

The Subcontractor agrees to perform the Work and to supply the Extras as may be ordered by the Contractor within the one year period from the date hereof and the price of the Work per dwelling unit listed in pre-determined contract pricing, and the price of each Extra set forth in said contract pricing, which prices are firm and guaranteed from such one year period and are inclusive of all taxes now or herein after imposed whether federal, provincial or municipal, including without limitation all goods and services taxes.


The Subcontractor prior to commencement of the Work with respect to each dwelling unit shall visit the Site-Office and check the specifications, pertaining to each such dwelling unit to ascertain if there are any "changes" or "extras" with respect to such dwelling unit that will effect his Work. If he fails to do this, or if he overlooks any item on the specification that affects his Work it will be his responsibility to rectify his Work and to bear the cost of rectification resulting from his oversight.

For any work orders issued for which there is no contract price subcontractor is to obtain a purchase order from Head Office.

No Invoices will be paid unless the Completion Acknowledgement section below has been signed.

Completed: _____
Site Date

Work Order

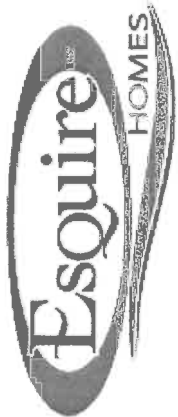

To: MULTIPLE TRADES

Work Order #: 8008
Date Printed: 19-Sep-19

PRIMA AIR
TAM

Lot: 8 - Kings Landing - 1 -The Edward Elev B

Item	Description	Qty.
1 - S0061	SUPPLY AND INSTALL GAS LINE FOR FUTURE GAS STOVE. ALSO UPGRADE GAS PIPE TO 1" (INCLUDES STANDARD STOVE PLUG)	1

\$0.00

The Subcontractor agrees to perform the Work and to supply the Extras as may be ordered by the Contractor within the one year period from the date hereof and the price of the Work per dwelling unit listed in pre-determined contract pricing, and the price of each Extra set forth in said contract pricing, which prices are firm and guaranteed from such one year period and are inclusive of all taxes now or herein after imposed whether federal, provincial or municipal, including without limitation all goods and services taxes.

The Subcontractor prior to commencement of the Work with respect to each dwelling unit shall visit the Site-Office and check the specifications, pertaining to each such dwelling unit to ascertain if there are any "changes" or "extras" with respect to such dwelling unit that will effect his Work. If he fails to do this, or if he overlooks any item on the specification that affects his Work it will be his responsibility to rectify his Work and to bear the cost of rectification resulting from his oversight.

For any work orders issued for which there is no contract price subcontractor is to obtain a purchase order from Head Office.

No Invoices will be paid unless the Completion Acknowledgement section below has been signed.

Completed: _____
Site Date

Esquire HOMES

Date Printed: 19-Sep-19

Lot: 8 - Kings Landing - 1 -The Edward Elev B

Item	Description	Qty.
1 - I0013 W	INSTALL CABINETRY FOR FUTURE WALL OVEN AND MIRCOWAVE WITH CLOSED UPPER ABOVE AND POT DRAWER BELOW - INCLUDES ELECTRICAL WIRING - APPLIANCE SPECS TO FOLLOW	1
2 - I059E	INSTALL 24" DEEP UPPER CABINETRY OVER FRIDGE	1
3 - C5751 D	CUT OUT FOR 36" COOKTOP REQUIRED WITH POT DRAWERS BENEATH (TOP DRAWER IS NOT OPERABLE)	1
4 - R574T	APPLIANCE SPECS REQUIRED REMOVE CABINET OVER STOVE AND FINISH SIDES TO ACCOMMODATE FUTURE CHIMNEY HOOD VENT	1

No Invoices will be paid unless the Completion Acknowledgement section below has been signed.

Page 1 of 1
19-Sep-19

Esquire HOMES

Date Printed: 19-Sep-19


Lot: 8 - Kings Landing - 1 -The Edward Elev B

\$0.00

No Invoices will be paid unless the Completion Acknowledgement section below has been signed.

Page 1 of 1
19-Sep-19

Work Order

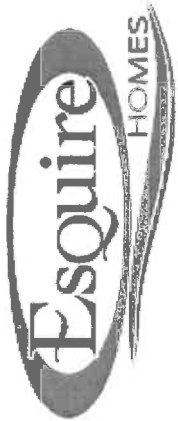

To: RIVA PLUMBING

Work Order #: 8011

Date Printed: 19-Sep-19

Lot: 8 - Kings Landing - 1 -The Edward Elev B

Item	Description	Qty.
1 - S592E	SUPPLY AND INSTALL WATER LINE FOR FRIDGE	1

\$0.00

The Subcontractor agrees to perform the Work and to supply the Extras as may be ordered by the Contractor within the one year period from the date hereof and the price of the Work per dwelling unit listed in pre-determined contract pricing, and the price of each Extra set forth in said contract pricing, which prices are firm and guaranteed from such one year period and are inclusive of all taxes now or herein after imposed whether federal, provincial or municipal, including without limitation all goods and services taxes.


The Subcontractor prior to commencement of the Work with respect to each dwelling unit shall visit the Site-Office and check the specifications, pertaining to each such dwelling unit to ascertain if there are any "changes" or "extras" with respect to such dwelling unit that will effect his Work. If he fails to do this, or if he overlooks any item on the specification that affects his Work it will be his responsibility to rectify his Work and to bear the cost of rectification resulting from his oversight.

For any work orders issued for which there is no contract price subcontractor is to obtain a purchase order from Head Office.

No Invoices will be paid unless the Completion Acknowledgement section below has been signed.

Completed: _____
Site Date

Work Order

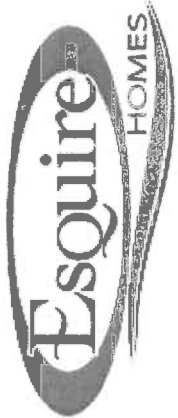

To: SOLID WALL CONCRETE FORMING LTD.

Work Order #: 8012

Date Printed: 19-Sep-19

Lot: 8 - Kings Landing - 1 -The Edward Elev B

Item	Description	Qty.
1 - S0981	SUPPLY AND INSTALL 2 EGRES WINDOWS IN BASEMENT 47X35, PER PLAN. WINDOW WELLS INCLUDED IF REQUIRED.	1

\$0.00

The Subcontractor agrees to perform the Work and to supply the Extras as may be ordered by the Contractor within the one year period from the date hereof and the price of the Work per dwelling unit listed in pre-determined contract pricing, and the price of each Extra set forth in said contract pricing, which prices are firm and guaranteed from such one year period and are inclusive of all taxes now or herein after imposed whether federal, provincial or municipal, including without limitation all goods and services taxes.

The Subcontractor prior to commencement of the Work with respect to each dwelling unit shall visit the Site-Office and check the specifications, pertaining to each such dwelling unit to ascertain if there are any "changes" or "extras" with respect to such dwelling unit that will effect his Work. If he fails to do this, or if he overlooks any item on the specification that affects his Work it will be his responsibility to rectify his Work and to bear the cost of rectification resulting from his oversight.

For any work orders issued for which there is no contract price subcontractor is to obtain a purchase order from Head Office.

No Invoices will be paid unless the Completion Acknowledgement section below has been signed.

Completed: _____
Site Date