

LOT NUMBER	PHASE	HOUSE TYPE	REG. PLAN #	CLOSING DATE
23	1	The Andrew Elev A	Draft Stage-File No. S	21-Nov-19

INV# QTY

EXTRA / CHANGE

ALARM/CENTRAL VAC/TELEPHONE				
1,817	1	CENTRAL VAC ROUGH IN AND DROP TO BASEMENT AS STANDARD		
10Sep19	Note:	STANDARD NO W/O		

DRYWALL				
1,817	1	SUPPLY AND INSTALL SMOOTH CEILING FOR SECOND FLOOR (MAIN FLOOR IS INCLUDED AS STANDARD)		
10Sep19	Note:	7958		

ELECTRICAL				
1,817	1	SUPPLY AND INSTALL ELECTRICAL RECEPTACLE IN ISLAND FACING GREAT ROOM		
10Sep19	Note:	7959		
1,817	1	SUPPLY AND INSTALL ROUGH IN CABLE ABOVE FIREPLACE 6FT WITH ELECTRICAL RECEPTACLE		
10Sep19	Note:	7960		
1,817	1	SUPPLY AND INSTALL ROUGH IN FOR FUTURE HANGING LIGHT OVER ISLAND CAPPED AND ON SEPARATE SWITCH		
10Sep19	- 2 IN TOTAL Note:	7959		
1,817	1	SUPPLY AND INSTALL ELECTRICAL RECEPTACLES IN CEILING OF GARAGE FOR FUTURE GARAGE DOOR OPENERS -		
10Sep19	2 IN TOTAL Note:DOOR OPENERS NOT INCLUDED	7959		
1,817	1	ROUGH IN TELEPHONE IN GREAT ROOM PER PLAN		
10Sep19	Note:	STANDARD NO N/O		

HEATING / AIR CONDITIONING/ HVAC				
1,817	1	CENTRAL A/C UNIT FROM BUILDER'S STANDARD		
10Sep19	Note:	STANDARD NO N/O		
1,817	1	GAS FIREPLACE WITH MANTLE FROM BUILDER'S STANDARD SAMPLES IN GREAT ROOM		
10Sep19	Note:	↓		

INTERIOR TRIM				
1,817	1	RELOCATE DOOR LEADING TO BASEMENT FROM LANDING TO MAIN HALL - STAIRS BEYOND DOOR ARE NOT OAK -		
10Sep19	BUILD WALL AND REMOVE RAILING AS REQUIRED Note:	7961		

KITCHEN & BATHS				
1,817	1	EXTENDED HEIGHT CABINETRY IN KITCHEN INCLUDED AS STANDARD		
10Sep19	Note:	STANDARD NO N/O		
1,817	1	SUPPLY AND INSTALL PANTRY AT END OF CABINETRY - STOVE WALL		
10Sep19	SINGLE DOOR 59CM DEEP X 40CM WIDTH Note:	7962		
1,817	1	SWITCH LOCATION OF SINK AND DISHWASER IF POSSIBLE		
10Sep19	Note:	7963		

CONSTRUCTION SUMMARY - PARTIAL ONLY

Kings Landing - Kings Crescent Developments Inc.

PURCHASER: REBECCA THOMAS

TEL:

P.2/2

LOT NUMBER	PHASE	HOUSE TYPE	REG. PLAN #	CLOSING DATE
23	1	The Andrew Elev A	Draft Stage-File No. S	21-Nov-19

INV#

QTY

EXTRA / CHANGE

MIRRORS / DOORS

1,817

✓ 1 - REPLACE STANDARD FRAMED GLASS SHOWER WITH FRAMELESS CLEAR GLASS WITH CHROME HINGES AND KNOB IN MASTER ENSUITE

10Sep19

Note:

7964

MISCELLANEOUS

1,817

1 -

10Sep19

Note:

PLUMBING

1,817

✓ 1 - SUPPLY AND INSTALL ROUGH IN FOR 3 PCE IN BASEMENT

10Sep19

Note:

7965

1,817

✓ 1 - INSTALL WATER LINE FOR FRIDGE

10Sep19

Note:

7963

STAIR / RAILING

1,817

1 - OAK STAIRCASE WITH METAL PICKETS, MAIN FLOOR TO SECOND FLOOR

10Sep19

Note:

STANDARD NO W/O

STRUCTURAL AND FINISHING

1,817

✓ 1 - SUPPLY AND INSTALL COLD CELLAR IN BASEMENT INCLUDES: DOOR, VENT, LIGHT AND DRAIN

10Sep19

Note:

7966

WINDOWS / DOORS

1,817

✓ 1 - SUPPLY AND INSTALL INTERIOR DOOR FROM GARAGE TO HOUSE IF GRADE PERMITS

10Sep19

Note:

7967

1,817

✓ 1 - SUPPLY AND INSTALL SIDE DOOR ENTRANCE IF GRADE PERMITS

10Sep19

Note:

7967


1,817

✓ 1 - SUPPLY AND INSTALL EGRES WINDOW IN BASEMENT 47X35 AS PER PLAN (WINDOW WELL INCLUDED IF REQUIRED)

10Sep19

Note:


7968

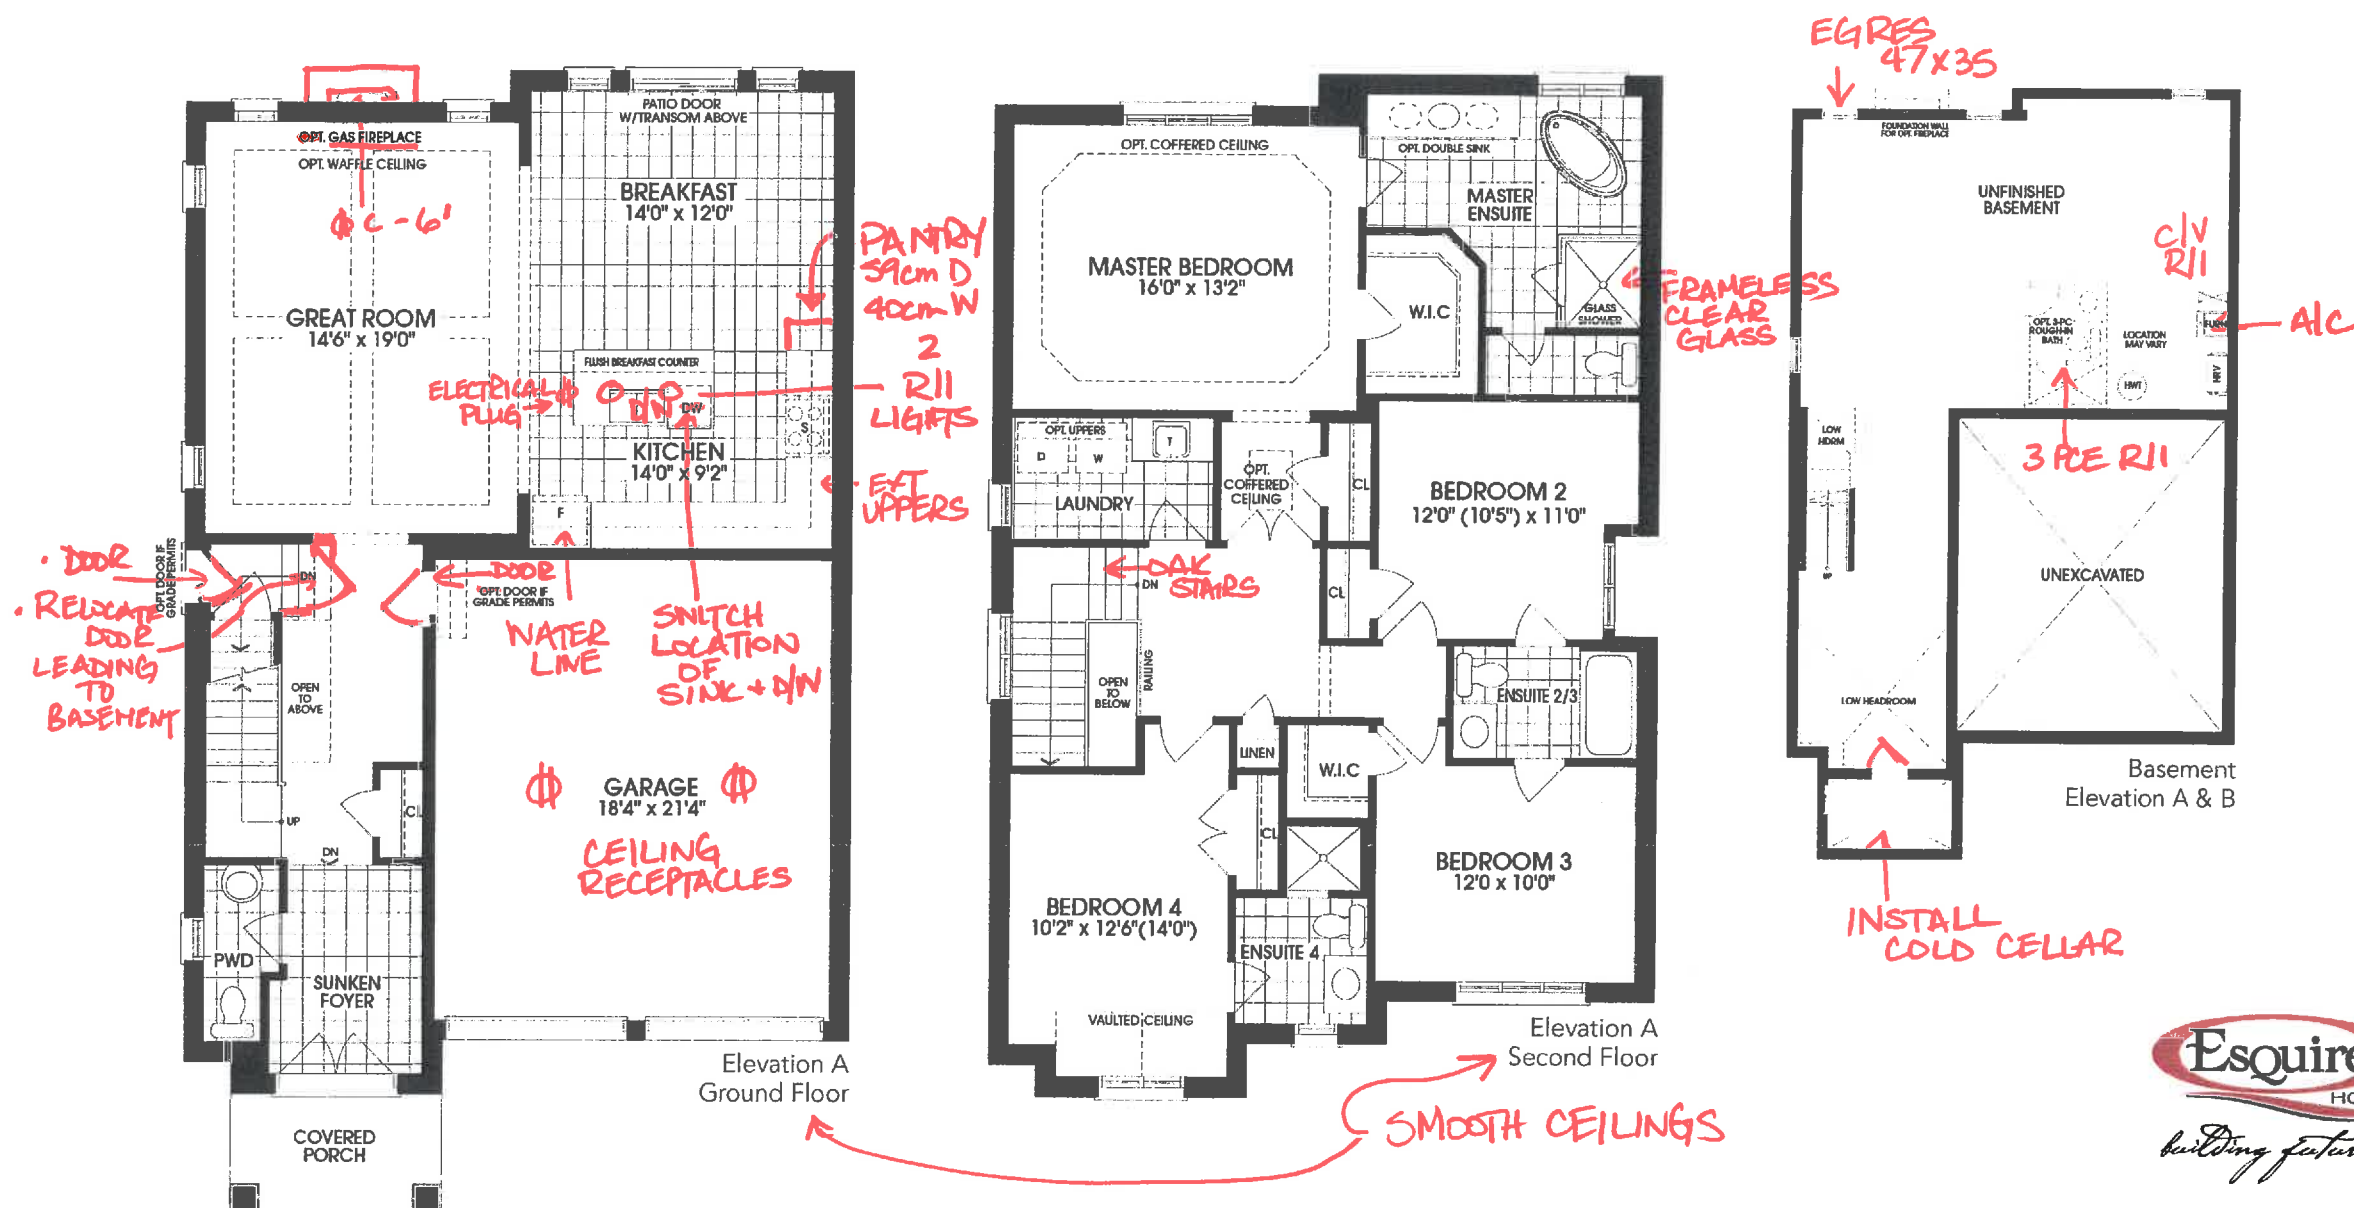

Rendering and floor plans are artist's concept only. Room sizes and square footage shown are approximate and subject to change without notice. Plan not to scale. Illustration may show optional features which may not be included in the base price. Furnace, hot water tank and utility door may be relocated without notice. E. & O. E.

Stage 1 Lot 23
Purchaser THOMAS
Date SEPT. 10, 2019

Work Order

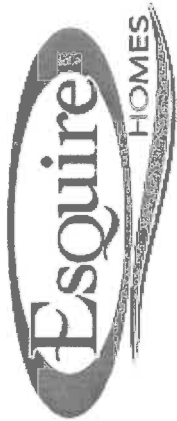

To: MULTIPLE TRADES

4 STAR DRYWALL
MIRANDA

Lot: 23 - Kings Landing - 1 -The Andrew Elev A

Work Order #: 7958
Date Printed: 10-Sep-19

Item	Description	Qty.
1 - S0541)	SUPPLY AND INSTALL SMOOTH CEILING FOR SECOND FLOOR (MAIN FLOOR IS INCLUDED AS STANDARD)	1

\$0.00

The Subcontractor agrees to perform the Work and to supply the Extras as may be ordered by the Contractor within the one year period from the date hereof and the price of the Work per dwelling unit listed in pre-determined contract pricing, and the price of each Extra set forth in said contract pricing, which prices are firm and guaranteed from such one year period and are inclusive of all taxes now or herein after imposed whether federal, provincial or municipal, including without limitation all goods and services taxes.


The Subcontractor prior to commencement of the Work with respect to each dwelling unit shall visit the Site-Office and check the specifications, pertaining to each such dwelling unit to ascertain if there are any "changes" or "extras" with respect to such dwelling unit that will effect his Work. If he fails to do this, or if he overlooks any item on the specification that affects his Work it will be his responsibility to rectify his Work and to bear the cost of rectification resulting from his oversight.

For any work orders issued for which there is no contract price subcontractor is to obtain a purchase order from Head Office.

No Invoices will be paid unless the Completion Acknowledgement section below has been signed.

Completed: _____
Site _____ Date _____

Work Order

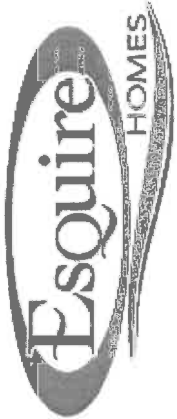

To: TAM ELECTRIC LTD

Work Order #: 7959
Date Printed: 10-Sep-19

Lot: 23 - Kings Landing - 1 -The Andrew Elev A

Item	Description	Qty.
1 - S005L	SUPPLY AND INSTALL ROUGH IN FOR FUTURE HANGING LIGHT OVER ISLAND CAPPED AND ON SEPARATE SWITCH - 2 IN TOTAL	1
2 - S591M	SUPPLY AND INSTALL ELECTRICAL RECEPTACLE IN ISLAND FACING GREAT ROOM	1
3 - S093L	SUPPLY AND INSTALL ELECTRICAL RECEPTACLES IN CEILING OF GARAGE FOR FUTURE GARAGE DOOR OPENERS - 2 IN TOTAL	1

\$0.00

The Subcontractor agrees to perform the Work and to supply the Extras as may be ordered by the Contractor within the one year period from the date hereof and the price of the Work per dwelling unit listed in pre-determined contract pricing, and the price of each Extra set forth in said contract pricing, which prices are firm and guaranteed from such one year period and are inclusive of all taxes now or herein after imposed whether federal, provincial or municipal, including without limitation all goods and services taxes.

The Subcontractor prior to commencement of the Work with respect to each dwelling unit shall visit the Site-Office and check the specifications, pertaining to each such dwelling unit to ascertain if there are any "changes" or "extras" with respect to such dwelling unit that will effect his Work. If he fails to do this, or if he overlooks any item on the specification that affects his Work it will be his responsibility to rectify his Work and to bear the cost of rectification resulting from his oversight.

For any work orders issued for which there is no contract price subcontractor is to obtain a purchase order from Head Office.

No Invoices will be paid unless the Completion Acknowledgement section below has been signed.

Completed: _____
Site _____ Date _____

Work Order



To: MULTIPLE TRADES

Work Order #: 7960

SMART TECH
TAM

Date Printed: 10-Sep-19

Lot: 23 - Kings Landing - 1 -The Andrew Elev A

Item	Description	Qty.
1 -	SUPPLY AND INSTALL ROUGH IN CABLE ABOVE FIREPLACE 6FT WITH	1
S591	ELECTRICAL RECEPTACLE	

\$0.00

The Subcontractor agrees to perform the Work and to supply the Extras as may be ordered by the Contractor within the one year period from the date hereof and the price of the Work per dwelling unit listed in pre-determined contract pricing, and the price of each Extra set forth in said contract pricing, which prices are firm and guaranteed from such one year period and are inclusive of all taxes now or herein after imposed whether federal, provincial or municipal, including without limitation all goods and services taxes.


The Subcontractor prior to commencement of the Work with respect to each dwelling unit shall visit the Site-Office and check the specifications, pertaining to each such dwelling unit to ascertain if there are any "changes" or "extras" with respect to such dwelling unit that will effect his Work. If he fails to do this, or if he overlooks any item on the specification that affects his Work it will be his responsibility to rectify his Work and to bear the cost of rectification resulting from his oversight.

For any work orders issued for which there is no contract price subcontractor is to obtain a purchase order from Head Office.

No Invoices will be paid unless the Completion Acknowledgement section below has been signed.

Completed: Site Date

Work Order

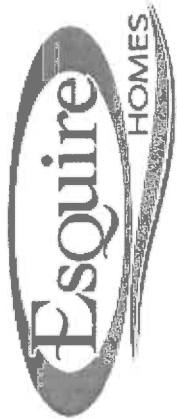

To: MULTIPLE TRADES

Work Order #: 7961
Date Printed: 10-Sep-19

MAINFRAME
4 STAR DRYWALL
BREMARDI
ALPA

Lot: 23 - Kings Landing - 1 -The Andrew Elev A

Item	Description	Qty.
1 -	RELOCATE DOOR LEADING TO BASEMENT FROM LANDING TO MAIN HALL -	1
R002D	STAIRS BEYOND DOOR ARE NOT OAK - BUILD WALL AND REMOVE RAILING AS REQUIRED	

\$0.00

The Subcontractor agrees to perform the Work and to supply the Extras as may be ordered by the Contractor within the one year period from the date hereof and the price of the Work per dwelling unit listed in pre-determined contract pricing, and the price of each Extra set forth in said contract pricing, which prices are firm and guaranteed from such one year period and are inclusive of all taxes now or herein after imposed whether federal, provincial or municipal, including without limitation all goods and services taxes.

The Subcontractor prior to commencement of the Work with respect to each dwelling unit shall visit the Site-Office and check the specifications, pertaining to each such dwelling unit to ascertain if there are any "changes" or "extras" with respect to such dwelling unit that will effect his Work. If he fails to do this, or if he overlooks any item on the specification that affects his Work it will be his responsibility to rectify his Work and to bear the cost of rectification resulting from his oversight.

For any work orders issued for which there is no contract price subcontractor is to obtain a purchase order from Head Office.

No Invoices will be paid unless the Completion Acknowledgement section below has been signed.

Completed: Site Date

Esquire HOMES

To: MULTIPLE TRADES

Lot: 23 - Kings Landing - 1 -The Andrew Elev A


\$0.00

The Subcontractor prior to commencement of the Work with respect to each dwelling unit shall visit the Site-Office and check the specifications, pertaining to each such dwelling unit to ascertain if there are any "changes" or "extras" with respect to such dwelling unit that will effect his Work. If he fails to do this, or if he overlooks any item on the specification that affects his Work it will be his responsibility to rectify his Work and to bear the cost of rectification resulting from his oversight.

No Invoices will be paid unless the Completion Acknowledgement section below has been signed.

Completed:	Site	Date
------------	------	------

Work Order

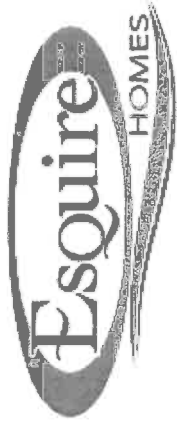

To: RIVA PLUMBING

Work Order #: 7963

(CORTINA SEE ITEM BELOW)

Date Printed: 10-Sep-19

Lot: 23 - Kings Landing - 1 -The Andrew Elev A

Item	Description	Qty.
1 - S0A	SWITCH LOCATION OF SINK AND DISHWASER IF POSSIBLE, SO THAT SINK IS NOT IN MIDDLE OF ISLAND	1
CC. CORTINA		

2) WATER LINE FOR FRIDGE

\$0.00

The Subcontractor agrees to perform the Work and to supply the Extras as may be ordered by the Contractor within the one year period from the date hereof and the price of the Work per dwelling unit listed in pre-determined contract pricing, and the price of each Extra set forth in said contract pricing, which prices are firm and guaranteed from such one year period and are inclusive of all taxes now or herein after imposed whether federal, provincial or municipal, including without limitation all goods and services taxes.


The Subcontractor prior to commencement of the Work with respect to each dwelling unit shall visit the Site-Office and check the specifications, pertaining to each such dwelling unit to ascertain if there are any "changes" or "extras" with respect to such dwelling unit that will effect his Work. If he fails to do this, or if he overlooks any item on the specification that affects his Work it will be his responsibility to rectify his Work and to bear the cost of rectification resulting from his oversight.

For any work orders issued for which there is no contract price subcontractor is to obtain a purchase order from Head Office.

No Invoices will be paid unless the Completion Acknowledgement section below has been signed.

Completed: Site Date

Work Order

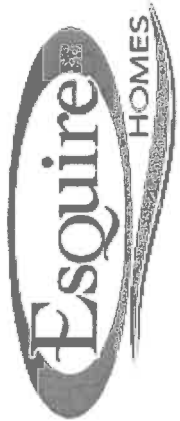

To: CENTRAL GLASS AND MIRROR

Work Order #: 7964
Date Printed: 10-Sep-19

Lot: 23 - Kings Landing - 1 -The Andrew Elev A

Item	Description	Qty.
1 - R0521 E	REPLACE STANDARD FRAMED GLASS SHOWER WITH FRAMELESS CLEAR GLASS WITH CHROME HINGES AND KNOB IN MASTER ENSUITE	1
		1

\$0.00

The Subcontractor agrees to perform the Work and to supply the Extras as may be ordered by the Contractor within the one year period from the date hereof and the price of the Work per dwelling unit listed in pre-determined contract pricing, and the price of each Extra set forth in said contract pricing, which prices are firm and guaranteed from such one year period and are inclusive of all taxes now or herein after imposed whether federal, provincial or municipal, including without limitation all goods and services taxes.

The Subcontractor prior to commencement of the Work with respect to each dwelling unit shall visit the Site-Office and check the specifications, pertaining to each such dwelling unit to ascertain if there are any "changes" or "extras" with respect to such dwelling unit that will effect his Work. If he fails to do this, or if he overlooks any item on the specification that affects his Work it will be his responsibility to rectify his Work and to bear the cost of rectification resulting from his oversight.

For any work orders issued for which there is no contract price subcontractor is to obtain a purchase order from Head Office.

No Invoices will be paid unless the Completion Acknowledgement section below has been signed.

Completed: Site Date

Work Order



To: MULTIPLE TRADES

RIVA
SOLID WALL

Lot: 23 - Kings Landing - 1 -The Andrew Elev A

Work Order #: 7965
Date Printed: 10-Sep-19

Item	Description	Qty.
1 - S0571T	SUPPLY AND INSTALL ROUGH IN FOR 3 PCE IN BASEMENT	1

\$0.00

The Subcontractor agrees to perform the Work and to supply the Extras as may be ordered by the Contractor within the one year period from the date hereof and the price of the Work per dwelling unit listed in pre-determined contract pricing, and the price of each Extra set forth in said contract pricing, which prices are firm and guaranteed from such one year period and are inclusive of all taxes now or herein after imposed whether federal, provincial or municipal, including without limitation all goods and services taxes.


The Subcontractor prior to commencement of the Work with respect to each dwelling unit shall visit the Site-Office and check the specifications, pertaining to each such dwelling unit to ascertain if there are any "changes" or "extras" with respect to such dwelling unit that will effect his Work. If he fails to do this, or if he overlooks any item on the specification that affects his Work it will be his responsibility to rectify his Work and to bear the cost of rectification resulting from his oversight.

For any work orders issued for which there is no contract price subcontractor is to obtain a purchase order from Head Office.

No Invoices will be paid unless the Completion Acknowledgement section below has been signed.

Completed: _____
Site Date

Work Order

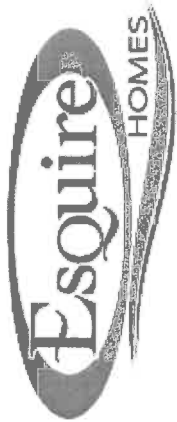

To: MULTIPLE TRADES

SOLID WALL
BREMARDI
TAM
SOLID WALL

Work Order #: 7966
Date Printed: 10-Sep-19

Lot: 23 - Kings Landing - 1 -The Andrew Elev A

Item	Description	Qty.
1 - S0042 N	SUPPLY AND INSTALL COLD CELLAR IN BASEMENT INCLUDES: DOOR, VENT, LIGHT AND DRAIN	1

\$0.00

The Subcontractor agrees to perform the Work and to supply the Extras as may be ordered by the Contractor within the one year period from the date hereof and the price of the Work per dwelling unit listed in pre-determined contract pricing, and the price of each Extra set forth in said contract pricing, which prices are firm and guaranteed from such one year period and are inclusive of all taxes now or herein after imposed whether federal, provincial or municipal, including without limitation all goods and services taxes.

The Subcontractor prior to commencement of the Work with respect to each dwelling unit shall visit the Site-Office and check the specifications, pertaining to each such dwelling unit to ascertain if there are any "changes" or "extras" with respect to such dwelling unit that will effect his Work. If he fails to do this, or if he overlooks any item on the specification that affects his Work it will be his responsibility to rectify his Work and to bear the cost of rectification resulting from his oversight.

For any work orders issued for which there is no contract price subcontractor is to obtain a purchase order from Head Office.

No Invoices will be paid unless the Completion Acknowledgement section below has been signed.

Completed: Site Date

Work Order



To: SEE BELOW

Work Order #: 7967

Date Printed: 10-Sep-19

NEWMAR WINDOWS

Lot: 23 - Kings Landing - 1 -The Andrew Elev A

Item	Description	Qty.
1 - S0081S	SUPPLY AND INSTALL INTERIOR DOOR FROM GARAGE TO HOUSE IF GRADE PERMITS	1
2 - S0002S	SUPPLY AND INSTALL SIDE DOOR ENTRANCE IF GRADE PERMITS	1

\$0.00

The Subcontractor agrees to perform the Work and to supply the Extras as may be ordered by the Contractor within the one year period from the date hereof and the price of the Work per dwelling unit listed in pre-determined contract pricing, and the price of each Extra set forth in said contract pricing, which prices are firm and guaranteed from such one year period and are inclusive of all taxes now or herein after imposed whether federal, provincial or municipal, including without limitation all goods and services taxes.


The Subcontractor prior to commencement of the Work with respect to each dwelling unit shall visit the Site-Office and check the specifications, pertaining to each such dwelling unit to ascertain if there are any "changes" or "extras" with respect to such dwelling unit that will effect his Work. If he fails to do this, or if he overlooks any item on the specification that affects his Work it will be his responsibility to rectify his Work and to bear the cost of rectification resulting from his oversight.

For any work orders issued for which there is no contract price subcontractor is to obtain a purchase order from Head Office.

No Invoices will be paid unless the Completion Acknowledgement section below has been signed.

Completed: _____
Site Date

Work Order

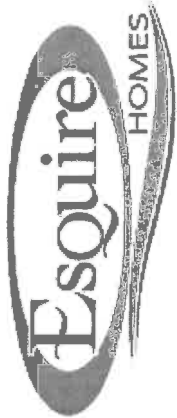

To: SOLID WALL CONCRETE FORMING LTD.

Work Order #: 7968

Date Printed: 10-Sep-19

Lot: 23 - Kings Landing - 1 -The Andrew Elev A

Item	Description	Qty.
1 - S549)	SUPPLY AND INSTALL EGRES WINDOW IN BASEMENT 47X35 AS PER PLAN (WINDOW WELL INCLUDED IF REQUIRED)	1

\$0.00

The Subcontractor agrees to perform the Work and to supply the Extras as may be ordered by the Contractor within the one year period from the date hereof and the price of the Work per dwelling unit listed in pre-determined contract pricing, and the price of each Extra set forth in said contract pricing, which prices are firm and guaranteed from such one year period and are inclusive of all taxes now or herein after imposed whether federal, provincial or municipal, including without limitation all goods and services taxes.

The Subcontractor prior to commencement of the Work with respect to each dwelling unit shall visit the Site-Office and check the specifications, pertaining to each such dwelling unit to ascertain if there are any "changes" or "extras" with respect to such dwelling unit that will effect his Work. If he fails to do this, or if he overlooks any item on the specification that affects his Work it will be his responsibility to rectify his Work and to bear the cost of rectification resulting from his oversight.

For any work orders issued for which there is no contract price subcontractor is to obtain a purchase order from Head Office.

No Invoices will be paid unless the Completion Acknowledgement section below has been signed.

Completed: _____
Site Date