



Work Order

To: MULTIPLE TRADES

Work Order #: 7908

MAINFRAME
CORTINA

Date Printed: 11-Jul-19

Lot: 21 - Kings Landing - 1 -The Andrew Elev B

Item	Description	Qty.
1 - S059D	SUPPLY AND INSTALL 24" DEEP UPPER CABINETRY ABOVE FRIDGE WITH SIDE GABLES AS REQUIRED	1
2 - S5231S	SUPPLY AND INSTALL 12" DEEP PANTRY X 24" WIDE AT END OF CABINETS ON STOVE WALL NEXT TO BREAKFAST AREA - PANTRY TO HAVE DOUBLE DOORS	1
3 - S596)	SUPPLY AND INSTALL CORNER ANGLED UPPER CABINETRY (GLASS DOOR AND MATCHING INTERIOR TO BE DECIDED AT STAGE 2)	1

FEB. 24/20
PANTRY TO BE 24" D x 24" W TO
ACCOMMODATE FUTURE M/W
ADD PLUG

CC. TAM

\$0.00


The Subcontractor agrees to perform the Work and to supply the Extras as may be ordered by the Contractor within the one year period from the date hereof and the price of the Work per dwelling unit listed in pre-determined contract pricing, and the price of each Extra set forth in said contract pricing, which prices are firm and guaranteed from such one year period and are inclusive of all taxes now or herein after imposed whether federal, provincial or municipal, including without limitation all goods and services taxes.

The Subcontractor prior to commencement of the Work with respect to each dwelling unit shall visit the Site-Office and check the specifications, pertaining to each such dwelling unit to ascertain if there are any "changes" or "extras" with respect to such dwelling unit that will effect his Work. If he fails to do this, or if he overlooks any item on the specification that affects his Work it will be his responsibility to rectify his Work and to bear the cost of rectification resulting from his oversight.

For any work orders issued for which there is no contract price subcontractor is to obtain a purchase order from Head Office.

No Invoices will be paid unless the Completion Acknowledgement section below has been signed.

Completed: _____
Site _____ Date _____

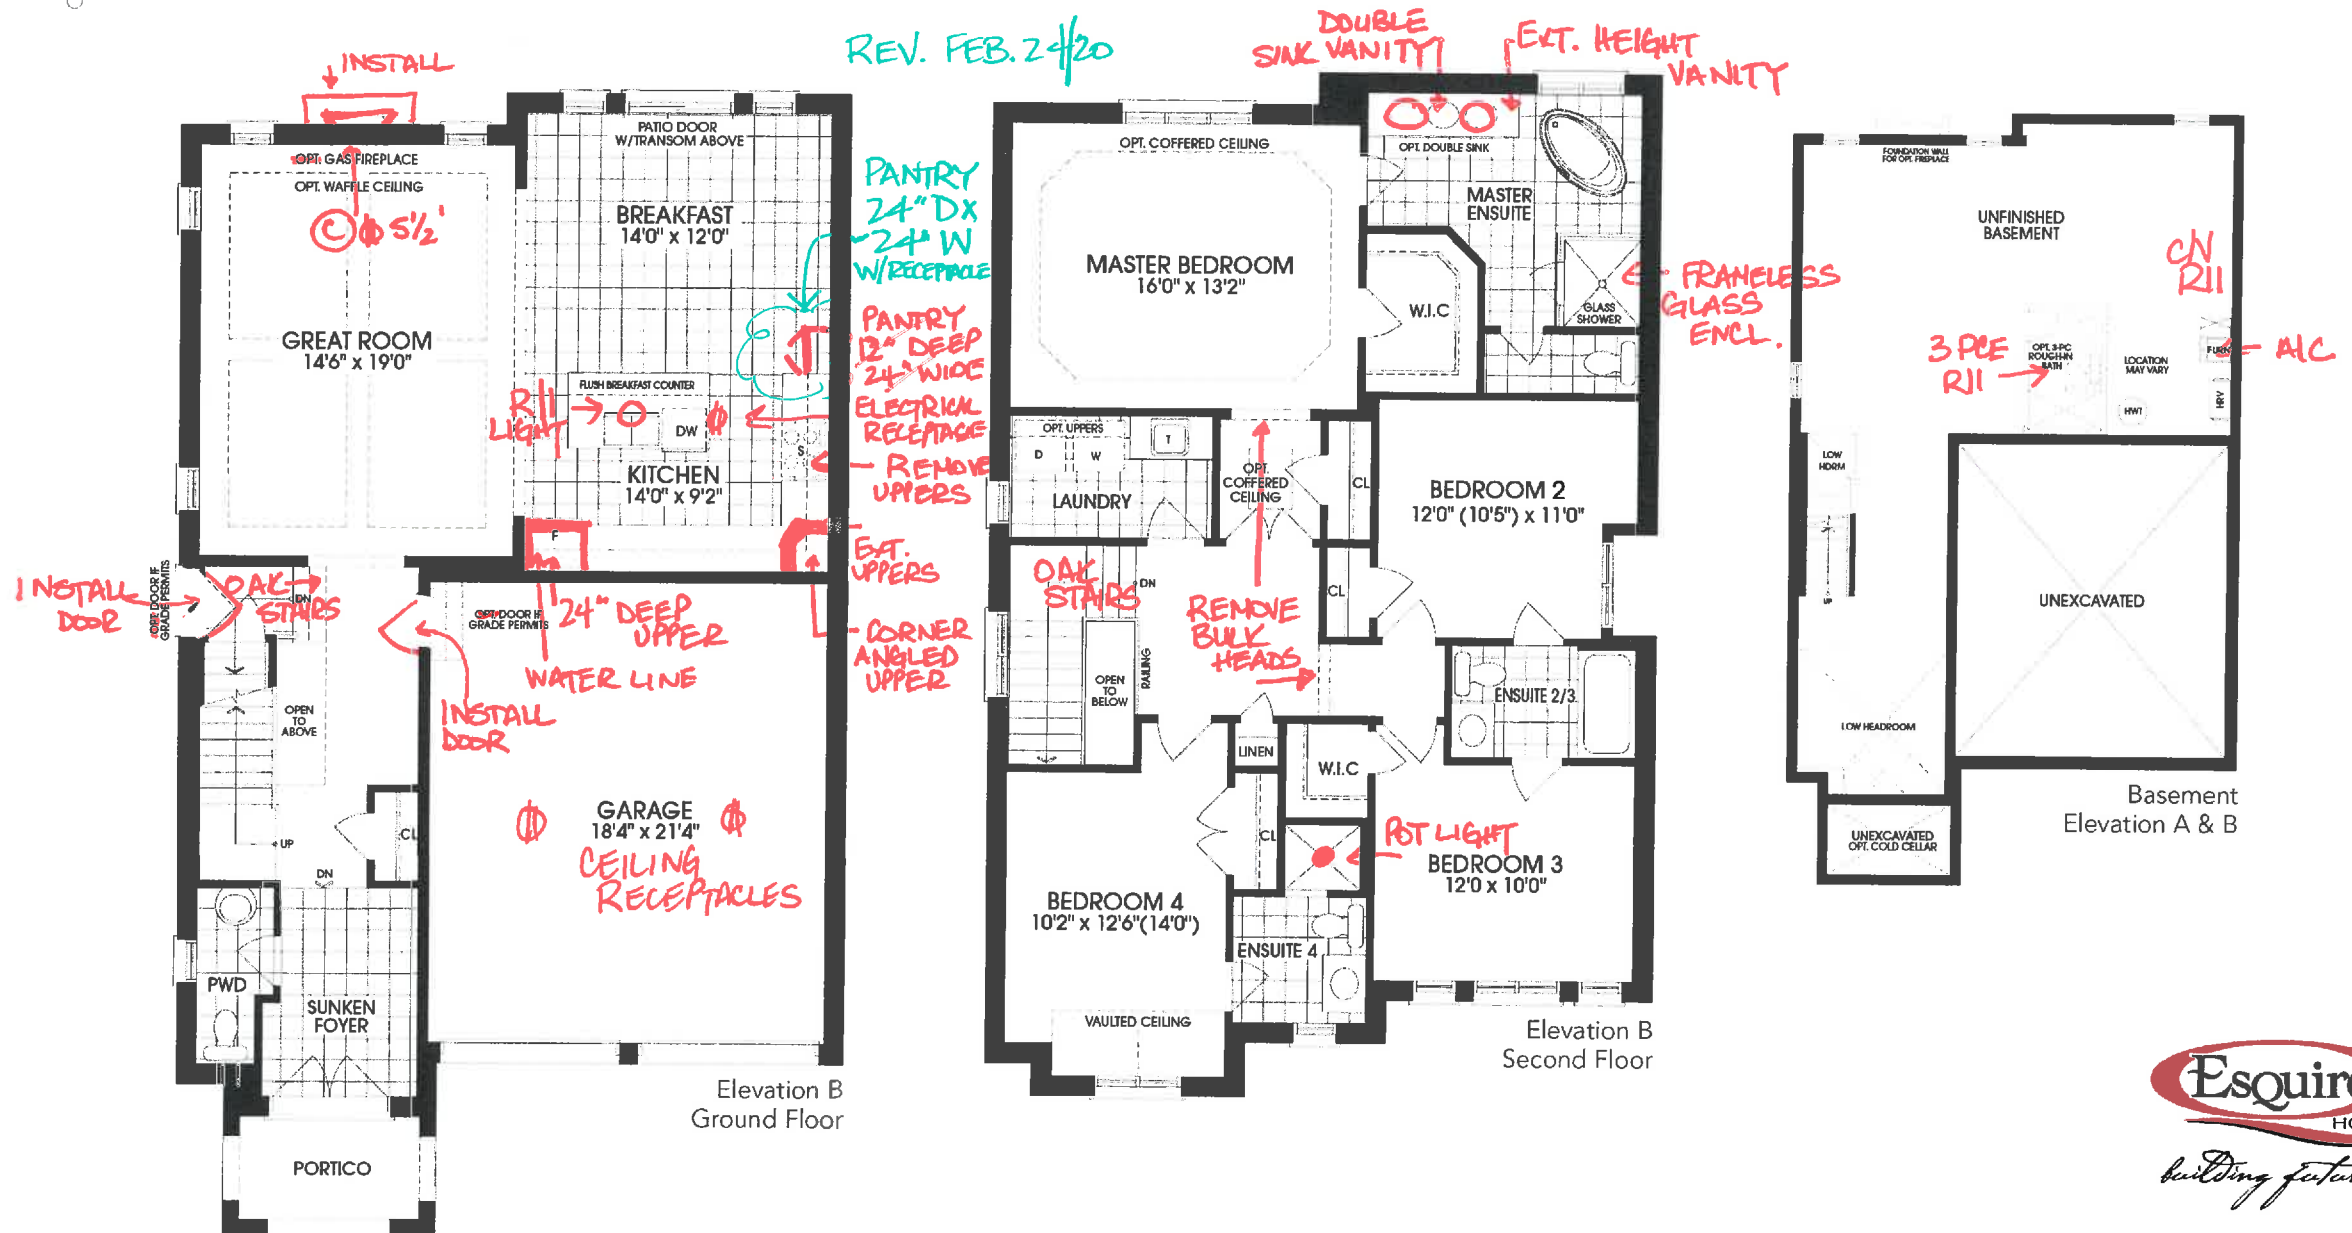

Rendering and floor plans are artist's concept only. Room sizes and square footage shown are approximate and subject to change without notice. Plan not to scale. Illustration may show optional features which may not be included in the base price. Furnace, hot water tank and utility door may be relocated without notice. E. & O. E.

Stage 1 Lot 21
Purchaser BALSINGH
Date JULY 11, 2019

PURCHASER: ANITA BHARATI BALSINGH

LOT NUMBER	PHASE	HOUSE TYPE	REG. PLAN #	CLOSING DATE
21	1	The Andrew Elev B	Draft Stage-File No. S	12-Feb-19

INV. CITY

EXTRA / CHANGE

ALARM/CENTRAL VAC/TELEPHONE

1,735	✓	1 - SUPPLY AND INSTALL ROUGH IN FOR FUTURE CENTRAL VAC AND DROP TO BASEMENT AS STANDARD	7907
11Jul19	Note:		STANDARD NO W/O

DRYWALL

1,735	✓	1 - REMOVE BULK HEADS FROM MASTER BEDROOM ENTRY WAY AND ENTRY WAY LEADING INTO BEDROOM 2 AND 3 (DOTTED LINES PER PLAN). THERE WILL BE A FLAT CEILING GOING THROUGH THE OPENINGS WITH DRYWALL, NO TRIM AROUND TOP OR SIDES	7906
11Jul19	Note:		

ELECTRICAL

1,735	✓	1 - SUPPLY AND INSTALL ROUGH IN CABLE IN GREAT ROOM AT 5 1/2 FT WITH ELECTRICAL RECEPTACLE	7907
11Jul19	Note:	ABOVE FIP	
1,735	✓	1 - SUPPLY AND INSTALL ROUGH IN TELEPHONE IN KITCHEN	STANDARD NO W/O
11Jul19	Note:		
1,735	✓	1 - SUPPLY AND INSTALL 1" <u>ROUGH-IN LIGHT</u> IN CEILING CENTRED OVER ISLAND CAPPED AND ON SEPARATE SWITCH FOR FUTURE HANGING LIGHT	7907
11Jul19	Note:		
1,735	✓	1 - SUPPLY AND INSTALL ELECTRICAL RECEPTACLE IN ISLAND FACING STOVE IF POSSIBLE	7907
11Jul19	Note:		
1,735	✓	1 - SUPPLY AND INSTALL ELECTRICAL RECEPTACLE IN CEILING OF GARAGE FOR FUTURE GARAGE DOOR OPENERS (NOT INCLUDED) 2 IN TOTAL !	7907
11Jul19	Note:		
1,735	✓	1 - SUPPLY AND INSTALL WATERPROOF POT LIGHT IN SHOWER STALL BEDROOM 4	7907
11Jul19	Note:		

FIREPLACE AND MANTLE

1,735	✓	1 - SUPPLY AND INSTALL GAS FIREPLACE WITH MANTEL IN GREAT ROOM FROM BUILDER'S STANDARD	STANDARD NO W/O
11Jul19	Note:		

HEATING / AIR CONDITIONING/ HVAC

1,735	✓	1 - SUPPLY AND INSTALL CENTRAL A/C UNIT PER BUILDER'S STANDARD	
11Jul19	Note:		

KITCHEN & BATHS

1,735	✓	1 - SUPPLY AND INSTALL EXTENDED HEIGHT UPpers IN KITCHEN	
11Jul19	Note:		
1,735	✓	1 - SUPPLY AND INSTALL 24" DEEP UPPER CABINETRY ABOVE FRIDGE WITH SIDE GABLES AS REQUIRED	7908
11Jul19	Note:		
1,735	✓	1 - SUPPLY AND INSTALL 12" DEEP PANTRY X 24" WIDE AT END OF CABINETS ON STOVE WALL NEXT TO BREAKFAST AREA - PANTRY TO HAVE DOUBLE DOORS	7908
11Jul19	Note:	REV. ADD PANTRY 24"x24" FOR FUTURE	