

CONSTRUCTION SUMMARY

Marbrook - Bowmanville Estates Inc.

STAGE I

P.114

PURCHASERS: MARCO ANGELINI and CHRISTINE ZAGHIKIAN-ANGELINI

TEL:

LOT NUMBER	PHASE	HOUSE TYPE	REG. PLAN #	CLOSING DATE
34 Marbrook	1	40-5 Elev B		

INV# QTY

EXTRA / CHANGE

ALARM/CENTRAL VAC/TELEPHONE				
2,046	✓	1 - ROUGH IN FOR FUTURE CENTRAL VAC AND DROP TO GARAGE		
28Sep21	Note:			

CARPENTER / TRIM				
2,046	✓	1 - INSTALL OPT. WAFFLE CEILING IN FAMILY ROOM AS PER PLAN (DRYWALL BOXES ONLY, NO CROWN MOULDING)		
28Sep21	Note:			

CERAMIC WALL TILES				
2,046	✓	1 - INSTALL BUILDER'S SHOWER NICHE IN MASTER ENSUITE SHOWER STALL (WHITE)		
28Sep21	Note:			

ELECTRICAL				
2,046	✓	2 - INSTALL ROUGH IN FOR FUTURE HANGING LIGHTS CENTERED OVER ISLAND ON SEPARATE SWITCH NOTE ISLAND IS EXTENDED) (2)		
28Sep21	Note:			
2,046	✓	1 - INSTALL ELECTRICAL RECEPTACLE IN ISLAND		
28Sep21	Note:			
2,046	✓	1 - INSTALL ELECTRICAL RECEPTACLE 5FT FROM FLOOR ABOVE FIREPLACE		
28Sep21	Note:			
2,046	✓	1 - REPLACE LIGHT OVER VANITY IN POWDER ROOM AND INSTALL CEILING LIGHT		
28Sep21	Note:			
2,046	✓	1 - INSTALL UNDER CABINETRY TUBE LED LIGHTING (LIKE DECOR CENTRE) IN KITCHEN WITH MVL1 LIGHT VALANCE		
28Sep21	Note:			
2,046	✓	1 - INSTALL RECEPTACLE FOR HOLIDAY LIGHT WITH SWITCH INSIDE		
28Sep21	Note:			

HEATING / AIR CONDITIONING/ HVAC				
2,046	✓	1 - INSTALL GAS LINE FOR FUTURE GAS STOVE IN KITCHEN		
28Sep21	Note:			
2,046	✓	1 - INSTALL GAS LINE AT REAR FOR FUTURE GAS BBQ UPGRADE GAS PIPE TO ACCOMMODATE EXTRA GAS APPLIANCES		
28Sep21	Note:			

KITCHEN & BATHS				
2,046	✓	1 - ADD APPROX. 2 FT OF BASE AND UPPER CABINETRY IN KITCHEN BETWEEN SINK AND PANTRY CHANGE PANTRY FROM DEEP PANTRY TO 12" DEEP X 36" WIDE PANTRY (DOUBLE DOOR)		
28Sep21	Note:			
2,046	✓	1 - INSTALL 24" DEEP UPPER CABINETRY OVER FRIDGE		
28Sep21	Note:			

CONSTRUCTION SUMMARY

Marbrook - Bowmanville Estates Inc.

TEL:

PURCHASERS: MARCO ANGELINI and CHRISTINE ZAGHIKIAN-ANGELINI

P.214

LOT NUMBER	PHASE	HOUSE TYPE	REG. PLAN #	CLOSING DATE
34 Marbrook	1	40-5 Elev B		

INV#	QTY	EXTRA / CHANGE		
2,046	1 - INSTALL SOFT CLOSE DOORS/DRAWERS IN KITCHEN Note:			
2,046	1 - INSTALL PIANO HINGE DOOR FOR BASE CORNER CABINETRY Note:			
2,046	1 - INSTALL SET OF 3 POT DRAWERS IN THE ISLAND 2 DEEP, 1 SHALLOW Note:			
2,046	1 - INSTALL PULL OUT GARBAGE DRAWER WITH TWO BINS ATTACHED DRAWER INSTALL IN ISLAND Note:			9239
2,046	1 - INSTALL TWO TIER SPICE DRAWER NEXT TO STOVE BETWEEN FRIDGE AND STOVE Note:			
2,046	1 - LEAVE OPENING FOR FUTURE 36" STOVE Note: KEEP BUILDER'S STD UPPERS + ADD 36" SS HOOD VENT AV1368 (AIR KING)			9236
2,046	1 - EXTEND ISLAND TO APPROX. 8 FT. AND CHANGE LOCATION OF BREAKFAST BAR SO THAT BREAKFAST BAR IS FACING SINK Note:			9238
2,046	1 - INSTALL WHITE LAMINATE COUNTER TOP ABOVE FUTURE WASHER AND DRYER HEIGHT OF COUNTER TOP TO FOLLOW Note:			9239

PLUMBING

2,046	1 - SWITCH LOCATION OF LAUNDRY TUB AND WASHING MACHINE HOOK UP IN LAUNDRY ROOM Note:			9240
2,046	4 - UPGRADE ALL TOILETS TO CONTRAC CALLI ONE PIECE COMFORT HEIGHT SOFT CLOSE LID WITH SKIRT AND ELONGATED SEAT Note:			
2,046	1 - ADD TWIST SLIDE BAR AND HAND SHOWER IN CHROME IN MASTER ENSUITE KEEP BUILDER EXISTING SHOWER HEAD Note:			
2,046	1 - INSTALL WATER LINE FOR FRIDGE Note:			9241
2,046	1 - STANDARD PEDESTAL SINK IN POWDER ROOM TO HAVE BASIN WITH 8" CENTRE FOR FUTURE 3 HANDLE WIDESPREAD FAUCET Note:			

STRUCTURAL AND FINISHING

2,050	1 - 17Aug21 Note			
2,046	1 - INSTALL OPTIONAL COVERED LOGGIA AT REAR OF HOUSE Note:			9244

CONSTRUCTION SUMMARY

Marbrook - Bowmanville Estates Inc.

PURCHASERS: MARCO ANGELINI and CHRISTINE ZAGHIKIAN-ANGELINI

ELL:

P.314

LOT NUMBER	PHASE	HOUSE TYPE	REG. PLAN #	CLOSING DATE
34 Marbrook	1	40-5 Elev B		

INV# QTY

EXTRA / CHANGE

WINDOWS / DOORS				
2,046	✓	1 - INSTALL 8FT PATIO SLIDING DOOR IN LIEU OF STANDARD		9242
28Sep21		Note:		
2,046	✓	3 - UPGRADE ALL THREE BASEMENT WINDOWS TO EGRESS WINDOWS 47"X35"		9243
28Sep21		INCLUDES WINDOW WELLS IF REQUIRED		
		Note:		

This Document is Extremely Time Sensitive - Printed 28 Sep 21 at 11:02

CONSTRUCTION SUMMARY

Marbrook - Bowmanville Estates Inc.

PURCHASERS: MARCO ANGELINI and CHRISTINE ZAGHIKIAN-ANGELINI

STAGE I

P.4/4

TEL:

LOT NUMBER	PHASE	HOUSE TYPE	REG. PLAN #	CLOSING DATE
34 Marbrook	1	40-5 Elev B	65M-4403	

INV#	QTY	EXTRA / CHANGE
------	-----	----------------

ELECTRICAL

2,060 17Nov21	1 - REVISION TO STAGE 1 - ADD 20 POT LIGHTS AS FOLLOWS: 6 FAMILY ROOM / 6 IN KITCHEN DELETE CEILING LIGHT / 4 MAIN HALL / 4 IN LIVING ROOM Note:	
2,060 17Nov21	1 - REVISION TO STAGE 1 ADD AN EXTERIOR CEILING LIGHT IN LOGGIA CEILING - REINFORCE FOR FUTURE HANGING LIGHT WITH FAN Note:	9233
2,060 17Nov21	1 - REVISION TO STAGE 1 REINFORCE FOYER CEILING LIGHT TO ACCOMMODATE FUTURE CHANDELIER Note:	

PLUMBING


2,060 17Nov21	1 - REVISION TO STAGE 1 ADD TWIST SLIDE BAR AND HAND HELD SHOWER IN CHROME IN SHARED BATHROOM BED 3/4 BEDROOM 2 ENSUITE KEEP BUILDER STANDARD SHOWER HEADS Note:	9241
------------------	---	------

STRUCTURAL AND FINISHING

2,060 17Nov21	1 - REVISION TO STAGE 1 DELETE MASTER RETREAT IN MASTER BEDROOM AND REPLACE WITH A WALK IN CLOSET - ADD WALL WITH SINGLE DOOR - SHELVING ALL AROUND Note:	9231
------------------	---	------

This Document is Extremely Time Sensitive - Printed 17 Nov 21 at 9:53

P.1/4

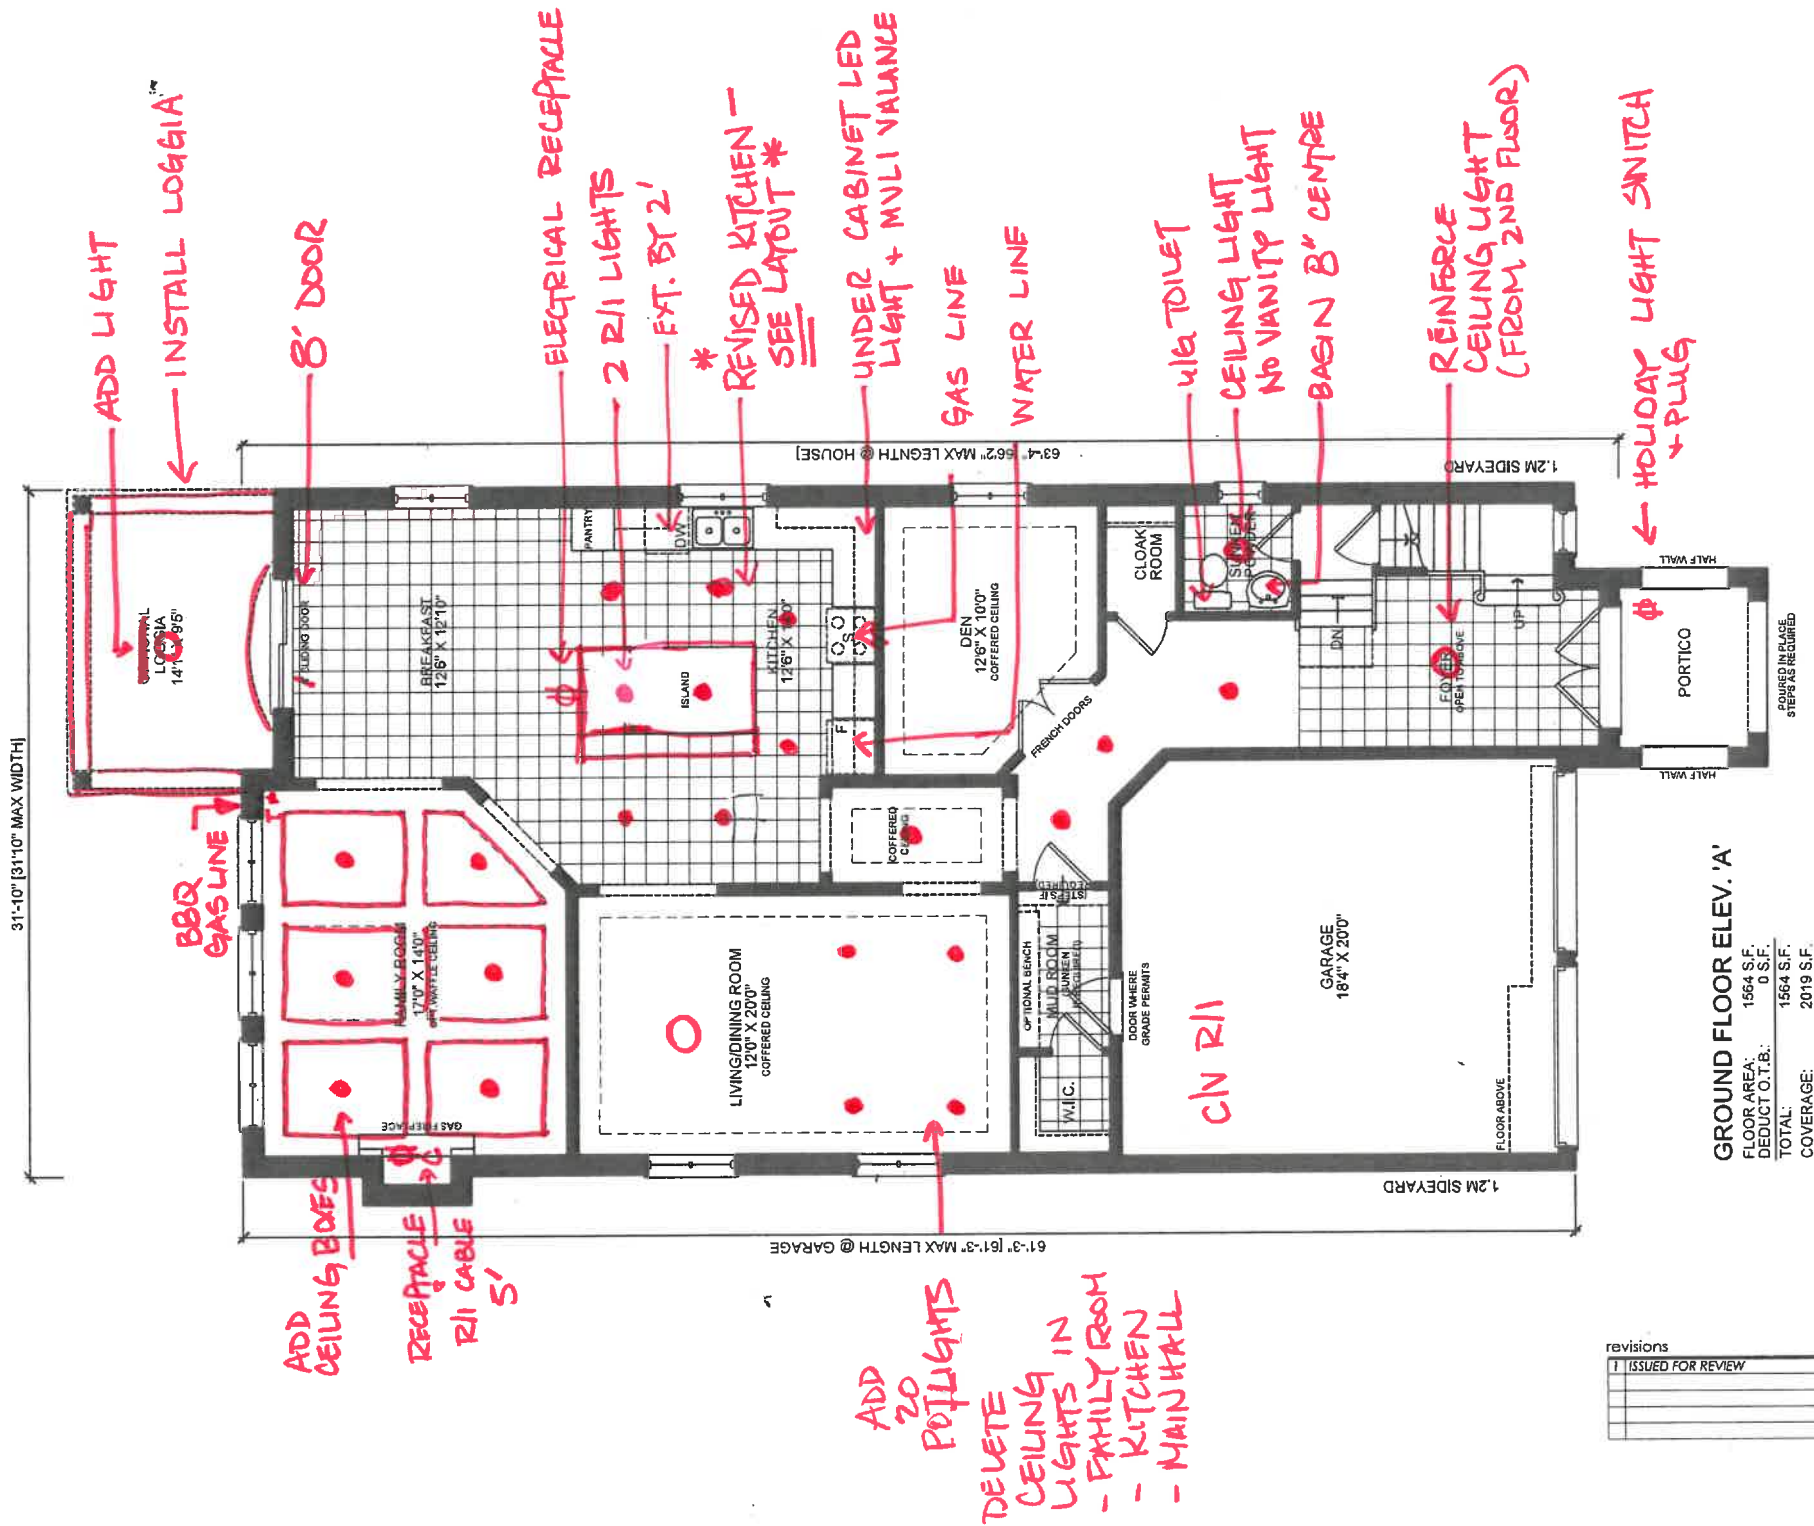


GROUND FLOOR ELEV. 'A'

FLOOR AREA: 1564 S.F.
DEDUCT O.T.B.: 0 S.F.
TOTAL: 1564 S.F.
COVERAGE: 2019 S.F.

revisions		initials date	
1	ISSUED FOR REVIEW	SB	26-FEB-21

Stage _____ Lot _____
Purchaser _____
Date P. 2/4



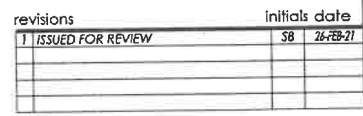


FLOOR AREA:	1911 S.F.
DEDUCT O.T.B.:	76 S.F.
TOTAL:	1835 S.F.

WWW.RNDESIGN.COM
Tel: 905-738-3177
WWW.THEPLUSGROUP.CA

client
Esquire Homes
project
Marbrook
Richmond Hill
model
40-5
project #
21022
scale
1/8" = 1'0"
page

B3

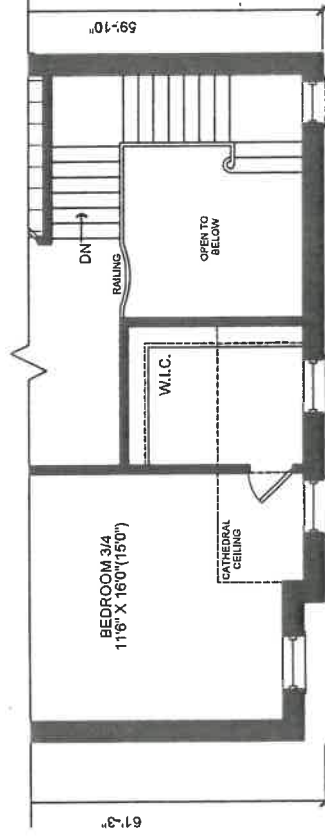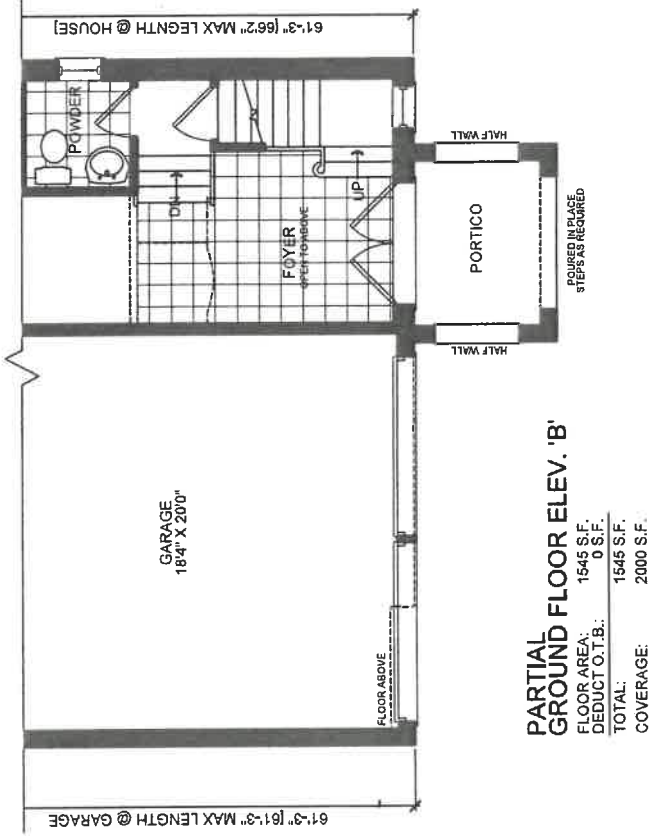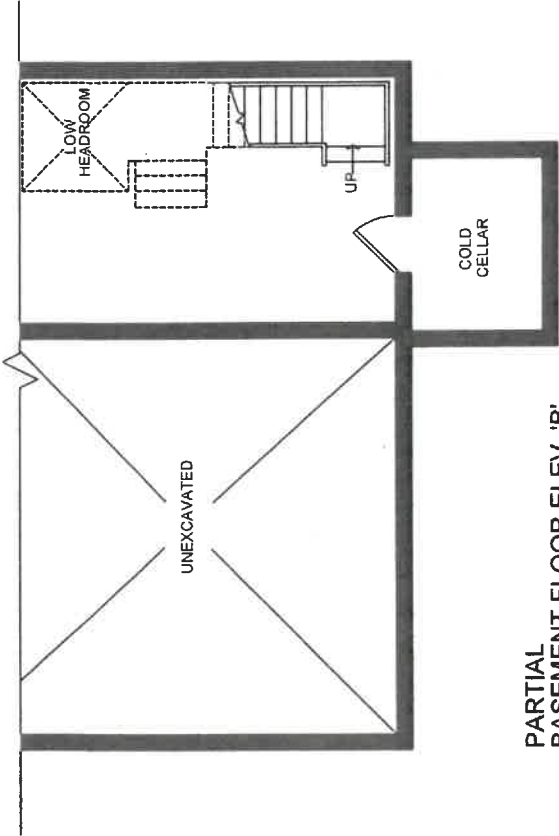

revisions		initials date	
1	ISSUED FOR REVIEW	SB	26-FEB-21

client
Esquire Homes


project
Marbrook
Richmond Hill

model
40-5

project #
21022

scale
1/8" = 1'0"

page

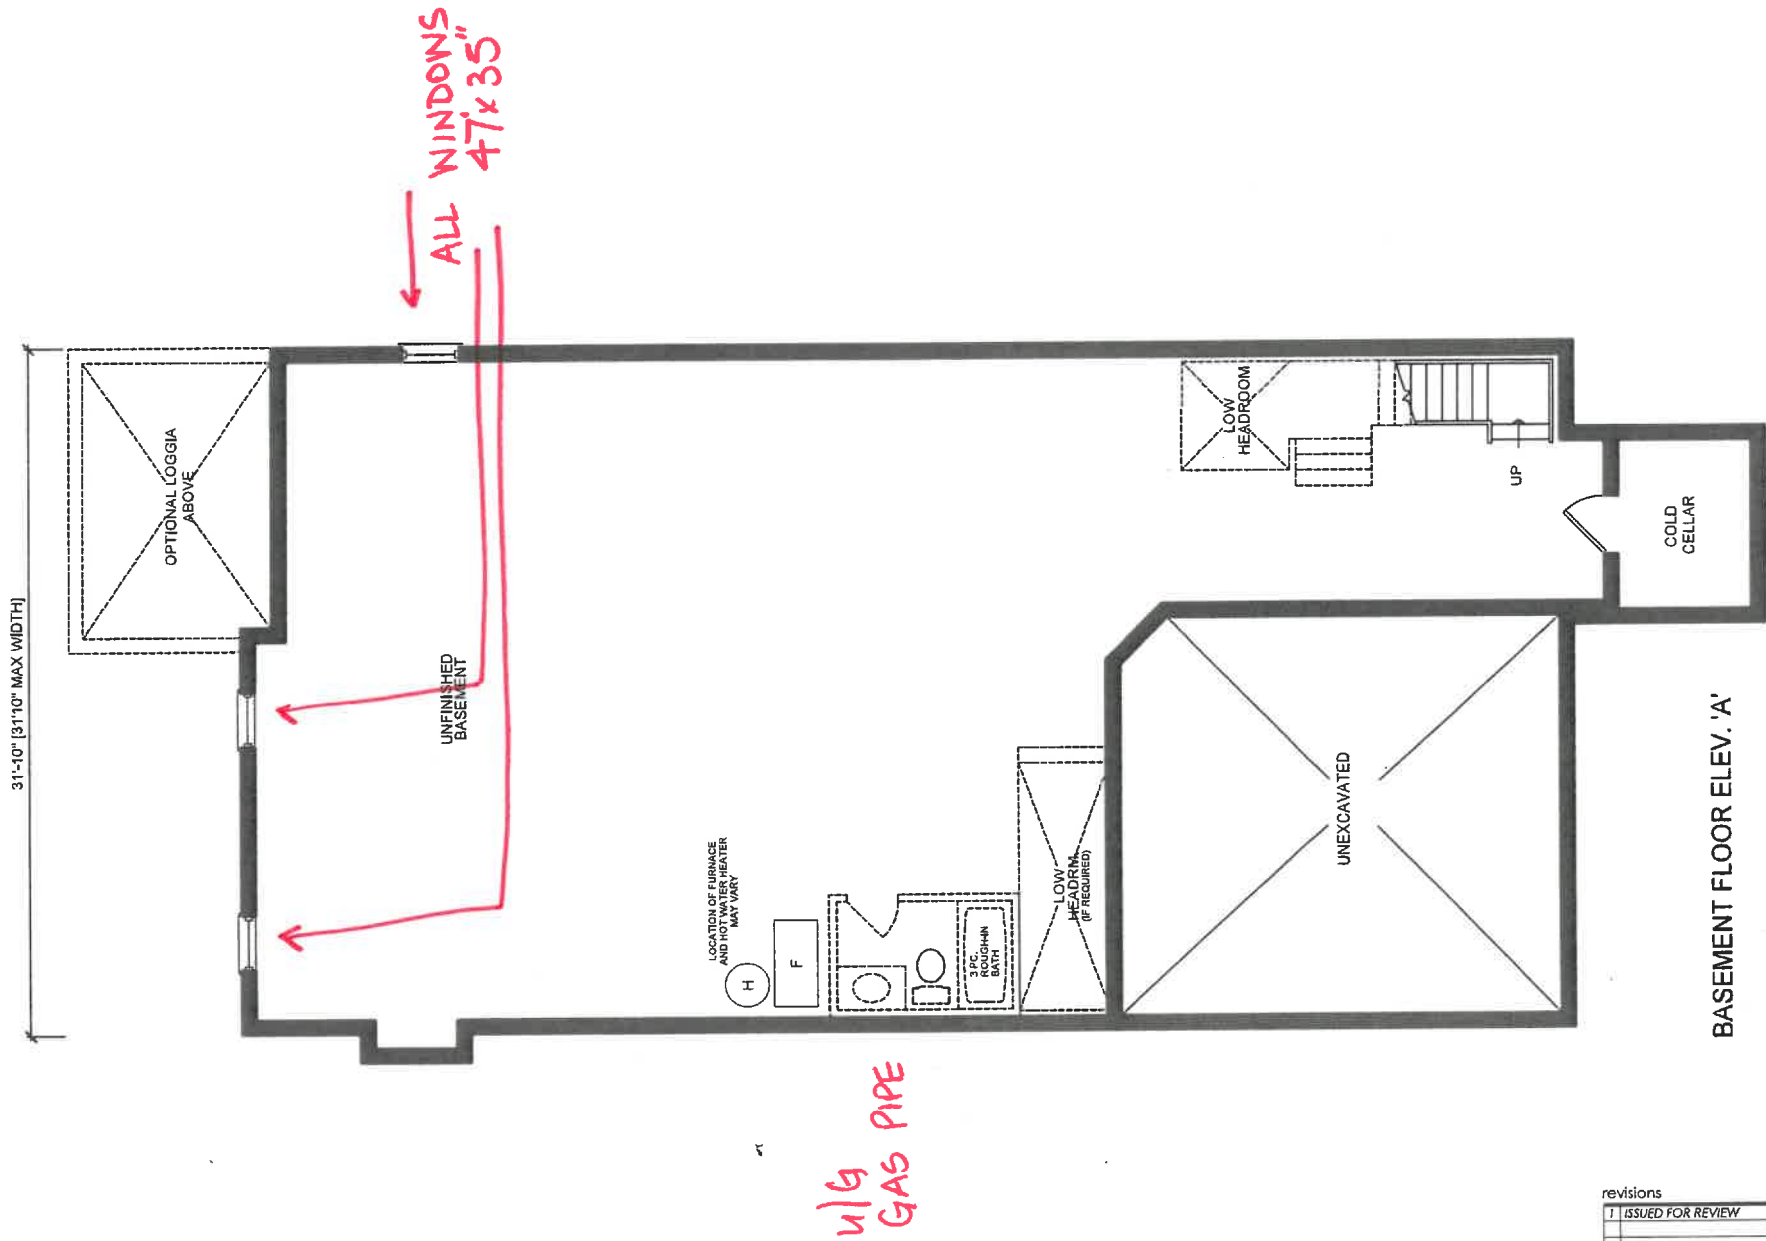

revisions		initials	date
1	ISSUED FOR REVIEW	SB	26-FEB-21




WWW.RNDESIGN.COM
Tel: 905-738-3177
WWW.THEPLUSGROUP.CA


client
Esquire Homes
project
Marbrook
Richmond Hill
model
40-5
project #
21022
scale
1/8" = 1'0"
page

Trade Name: ESQUIRE HOMES	Site location: RICHMOND HILL	Model: UNIT 40-5
Address:	Project: MARBROOK	Phase:

This layout has been explained to the purchaser by Cortina Kitchens Inc. and is understood by the purchaser.

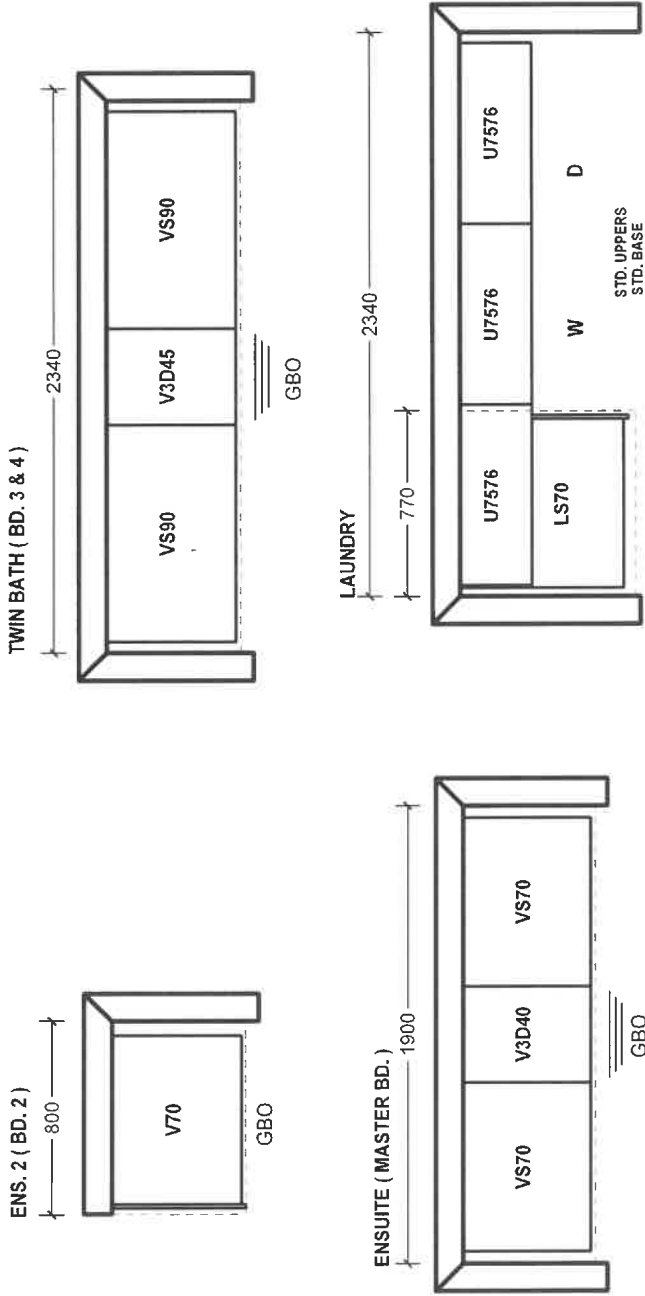

~~OPTIONAL SECOND FL. ELEV. A~~

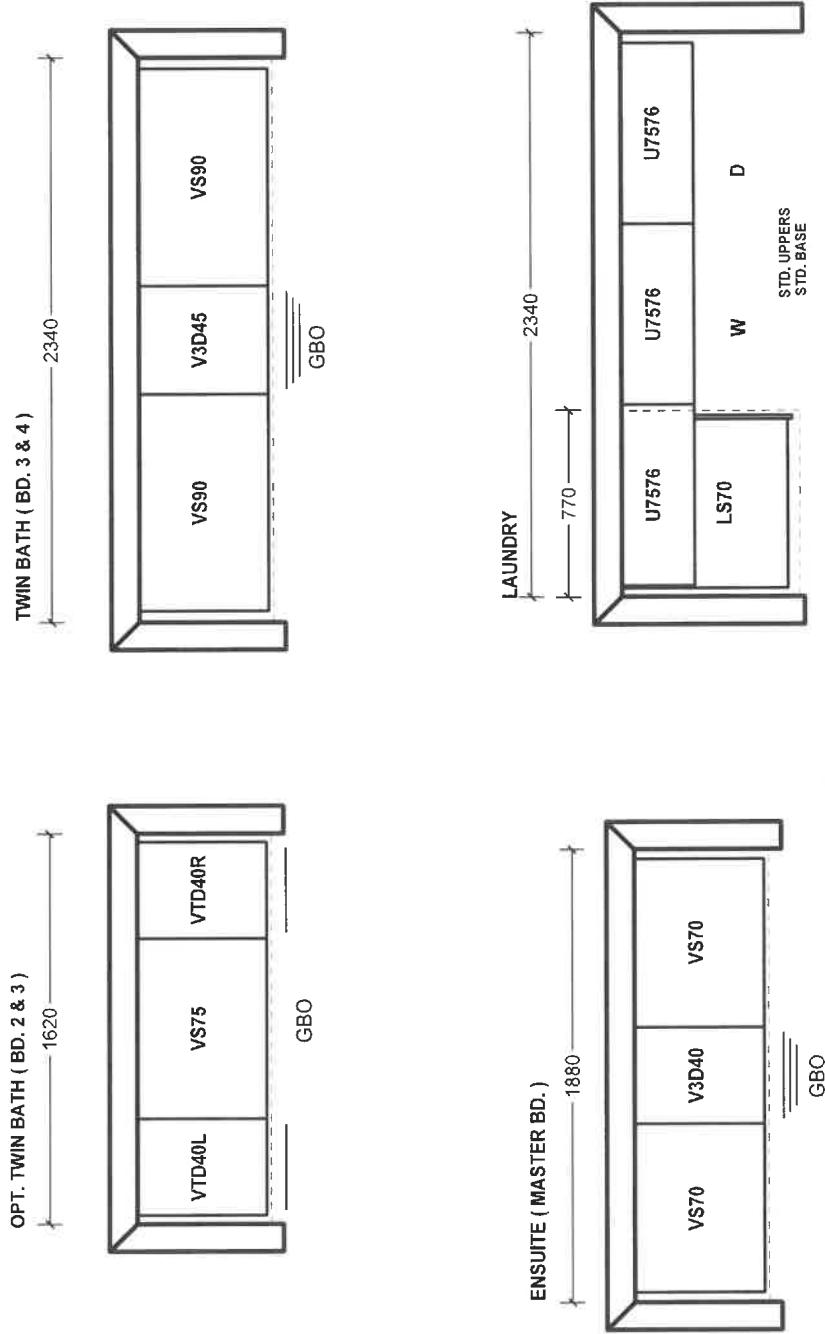

All prices subject to confirmation from head office.
This quotation is subject to the terms & conditions set out
in Cortina's Agreement of Purchase and Sale.

ACCEPTED DATE: 29/09/21

All agreements are contingent upon strikes, accidents, and delays beyond our control.
Please provide our installer with template for sinkholes or \$150.00 will be charged for callback.



Customer Signature:  Salesperson Signature: 

Cortina Head Office Approval

Item A. Wood grain and colour are characteristics of the product. We cannot guarantee that such grain and colour will always match.
Item B. Cortina Kitchens Inc. reserves the right to alter dimensions and make technical changes without notice.

Trade Name: ESQUIRE HOMES	Site location: RICHMOND HILL	Model: UNIT 40-5
Address:	Project: MARBROOK	Phase:

This layout has been explained to the purchaser by Cortina Kitchens Inc. and is understood by the purchaser.

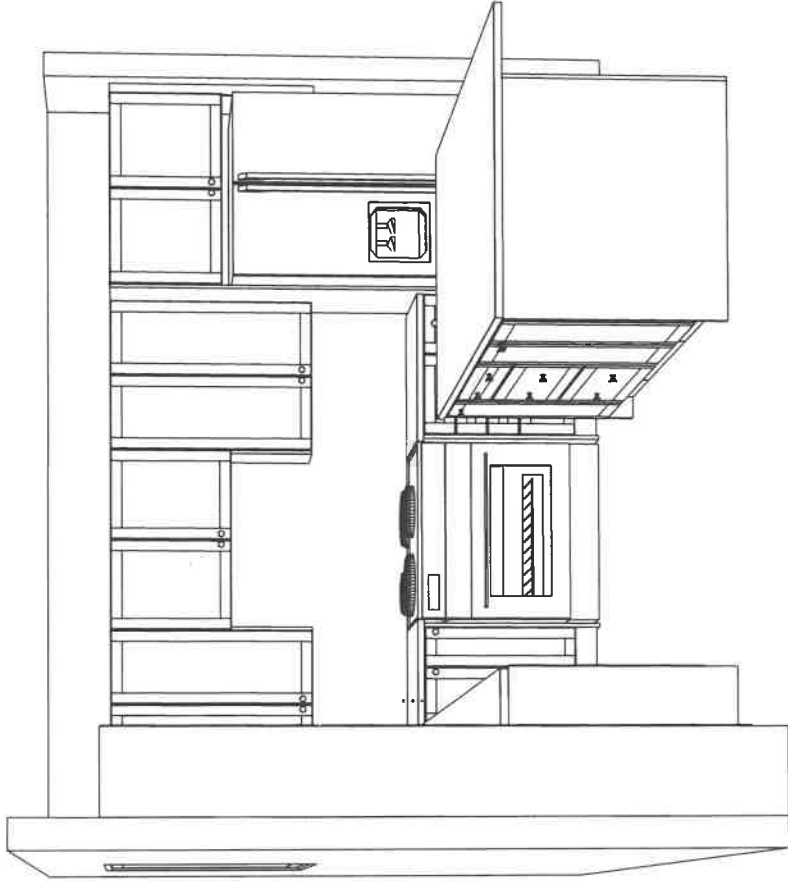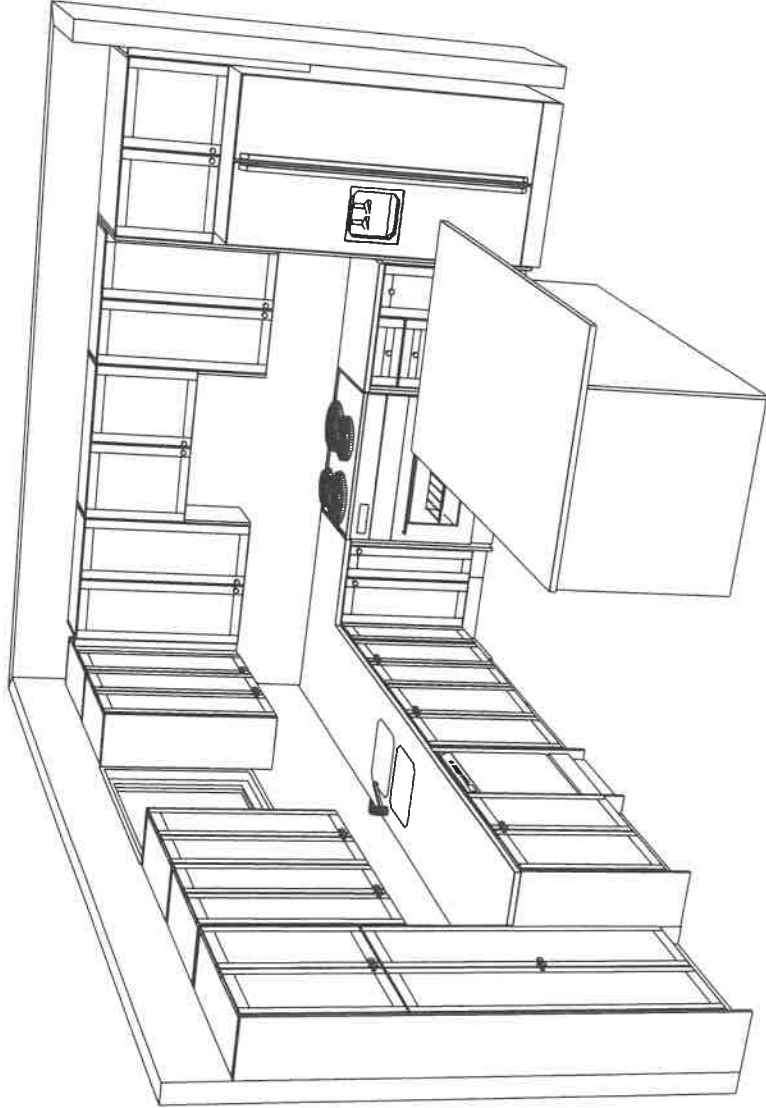

All prices subject to confirmation from head office.
This quotation is subject to the terms & conditions set out
in Cortina's Agreement of Purchase and Sale.

ACCEPTED DATE: 01/10/21


Customer Signature

All agreements are contingent upon strikes, accidents, and delays beyond our control.
Please provide our installer with template for sinkholes or \$150.00 will be charged for callback.



Salesperson Signature

Cortina Head Office Approval

Item A. Wood grain and colour are characteristics of the product. We cannot guarantee that such grain and colour will always match.
Item B. Cortina Kitchens Inc. reserves the right to alter dimensions and make technical changes without notice.

Trade Name: ESQUIRE HOMES	Site location: RICHMOND HILL	Model: UNIT 40-5
Address:	Project: MARBROOK	Phase:

This layout has been explained to the purchaser by Cortina Kitchens Inc. and is understood by the purchaser.

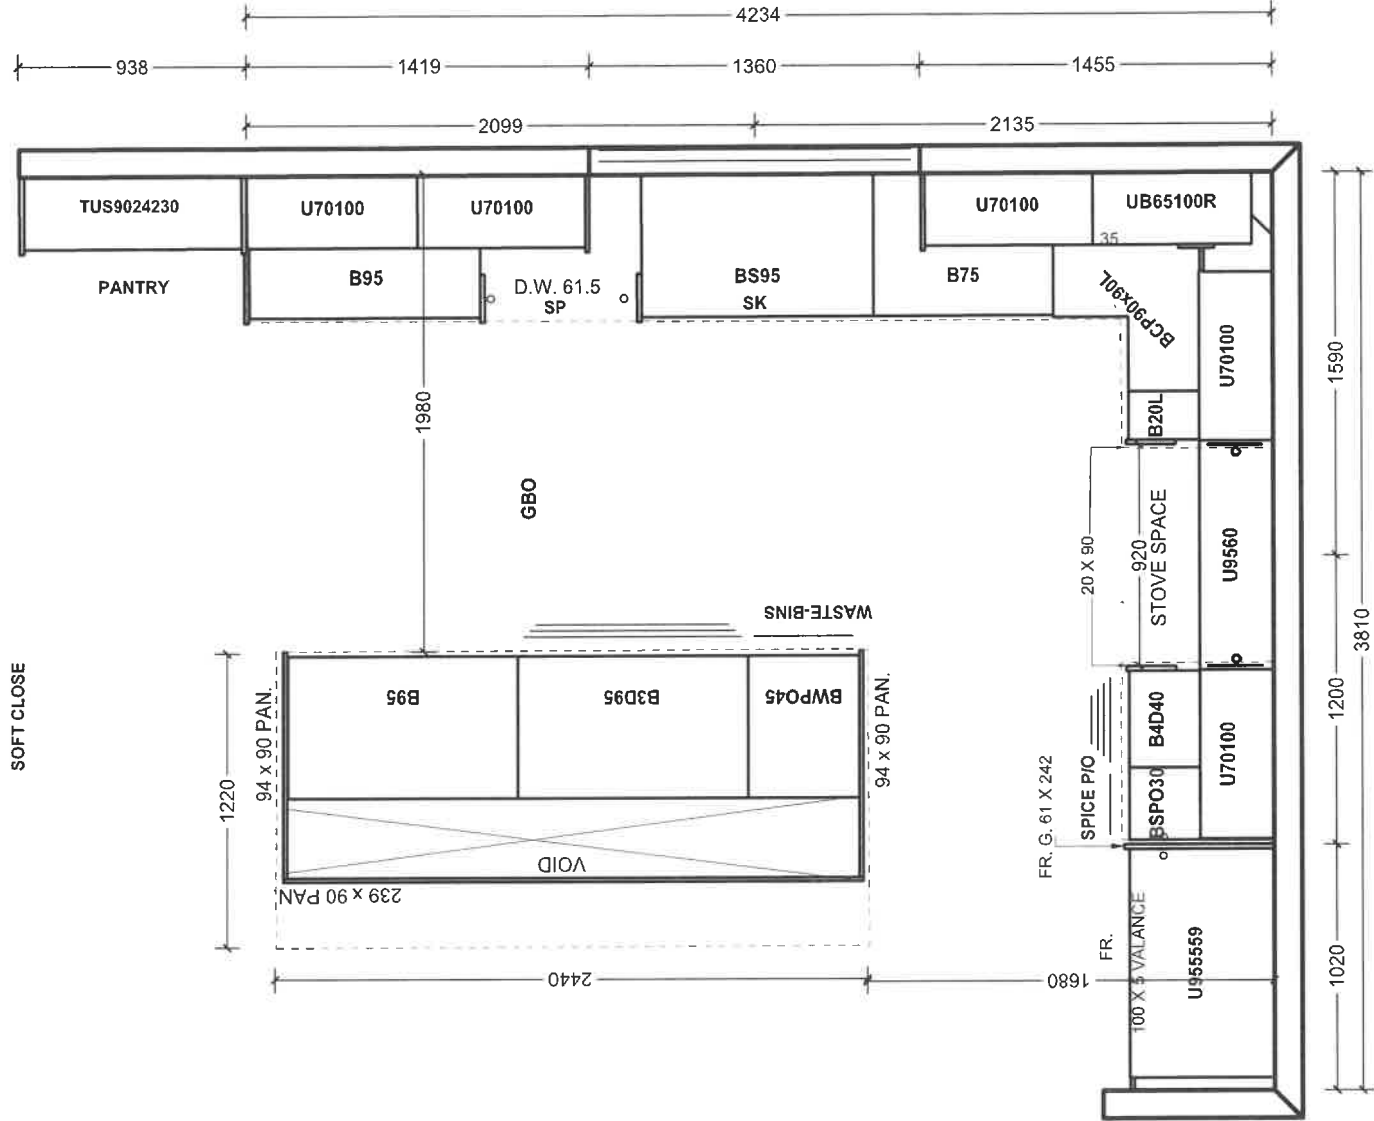

All prices subject to confirmation from head office.
This quotation is subject to the terms & conditions set out
in Cortina's Agreement of Purchase and Sale.

ACCEPTED DATE: Oct 28/21

All agreements are contingent upon strikes, accidents, and delays beyond our control.
Please provide our installer with template for sinkholes or \$150.00 will be charged for callback.

Customer Signature
Salesperson Signature
Cortina Head Office Approval

Item A. Wood grain and colour are characteristics of the product. We cannot guarantee that such grain and colour will always match.
Item B. Cortina Kitchens Inc. reserves the right to alter dimensions and make technical changes without notice.

Work Order



To: MULTIPLE TRADES

Work Order #: 9230

Date Printed: 28-Sep-21

SMART TECH
TAM

Lot: 34 Marbrook - Marbrook - 40-5 Elev B

Item	Description	Qty.
1 -	ROUGH IN FOR FUTURE CENTRAL VAC AND DROP TO GARAGE IN LIEU OF	1
R575T	BASEMENT	

\$0.00

The Subcontractor agrees to perform the Work and to supply the Extras as may be ordered by the Contractor within the one year period from the date hereof and the price of the Work per dwelling unit listed in pre-determined contract pricing, and the price of each Extra set forth in said contract pricing, which prices are firm and guaranteed from such one year period and are inclusive of all taxes now or herein after imposed whether federal, provincial or municipal, including without limitation all goods and services taxes.

The Subcontractor prior to commencement of the Work with respect to each dwelling unit shall visit the Site-Office and check the specifications, pertaining to each such dwelling unit to ascertain if there are any "changes" or "extras" with respect to such dwelling unit that will effect his Work. If he fails to do this, or if he overlooks any item on the specification that affects his Work it will be his responsibility to rectify his Work and to bear the cost of rectification resulting from his oversight.

For any work orders issued for which there is no contract price subcontractor is to obtain a purchase order from Head Office.

No Invoices will be paid unless the Completion Acknowledgement section below has been signed.

Completed:

Site Super

Date

Work Order



To: MULTIPLE TRADES

Work Order #: 9231

CC. TAM

Date Printed: 28-Sep-21

MAINFRAME

4 STAR DRYWALL

CC. SOMERLYN

Lot: 34 Marbrook - Marbrook - 40-5 Elev B

Item	Description	Qty.
1 - 10)	INSTALL OPT. WAFFLE CEILING IN FAMILY ROOM AS PER PLAN (DRYWALL BOXES ONLY, NO CROWN MOULDING)	1

Add:

MASTER RETREAT TO BE WALK-IN CLOSET- ADD WALL,
SINGLE DOOR, SHELVEING - SEE PLAN

\$0.00

The Subcontractor agrees to perform the Work and to supply the Extras as may be ordered by the Contractor within the one year period from the date hereof and the price of the Work per dwelling unit listed in pre-determined contract pricing, and the price of each Extra set forth in said contract pricing, which prices are firm and guaranteed from such one year period and are inclusive of all taxes now or herein after imposed whether federal, provincial or municipal, including without limitation all goods and services taxes.

The Subcontractor prior to commencement of the Work with respect to each dwelling unit shall visit the Site-Office and check the specifications, pertaining to each such dwelling unit to ascertain if there are any "changes" or "extras" with respect to such dwelling unit that will effect his Work. If he fails to do this, or if he overlooks any item on the specification that affects his Work it will be his responsibility to rectify his Work and to bear the cost of rectification resulting from his oversight.

For any work orders issued for which there is no contract price subcontractor is to obtain a purchase order from Head Office.

No Invoices will be paid unless the Completion Acknowledgement section below has been signed.

Completed:

Site Super

Date

Work Order



To: **MULTIPLE TRADES**

Work Order #: 9232

Date Printed: 28-Sep-21

MAINFRAME
4 STAR DRYWALL
ROCKFORD TILES

Lot: 34 Marbrook - Marbrook - 40-5 Elev B

Item	Description	Qty.
1 - I057)	INSTALL BUILDER'S SHOWER NICHE IN MASTER ENSUITE SHOWER STALL (WHITE)	1

\$0.00

The Subcontractor agrees to perform the Work and to supply the Extras as may be ordered by the Contractor within the one year period from the date hereof and the price of the Work per dwelling unit listed in pre-determined contract pricing, and the price of each Extra set forth in said contract pricing, which prices are firm and guaranteed from such one year period and are inclusive of all taxes now or herein after imposed whether federal, provincial or municipal, including without limitation all goods and services taxes.

The Subcontractor prior to commencement of the Work with respect to each dwelling unit shall visit the Site-Office and check the specifications, pertaining to each such dwelling unit to ascertain if there are any "changes" or "extras" with respect to such dwelling unit that will effect his Work. If he fails to do this, or if he overlooks any item on the specification that affects his Work it will be his responsibility to rectify his Work and to bear the cost of rectification resulting from his oversight.

For any work orders issued for which there is no contract price subcontractor is to obtain a purchase order from Head Office.

No Invoices will be paid unless the Completion Acknowledgement section below has been signed.

Completed:

Site Super

Date

Work Order



To: TAM ELECTRIC LTD

Work Order #: 9233

Date Printed: 28-Sep-21

Lot: 34 Marbrook - Marbrook - 40-5 Elev B

Item	Description	Qty.
1 - I005)	INSTALL ROUGH IN FOR FUTURE HANGING LIGHTS CENTERED OVER ISLAND ON SEPARATE SWITCH - 2 IN TOTAL NOTE ISLAND IS EXTENDED)	2
2 - I591D	INSTALL ELECTRICAL RECEPTACLE IN ISLAND	1
3 - I591E	INSTALL ELECTRICAL RECEPTACLE 5FT FROM FLOOR ABOVE FIREPLACE	1
4 - R591G	REPLACE LIGHT OVER VANITY IN POWDER ROOM AND INSTALL CEILING LIGHT	1
5 - I593E	INSTALL RECEPTACLE FOR HOLIDAY LIGHT WITH SWITCH INSIDE	1

Add: 20 POT LIGHTS MAIN FLOOR- SEE FLOORPLAN

Add: EXTERIOR CEILING LIGHT IN LOGGIA

Add, REINFORCE FOYER CEILING LIGHT FOR FUTURE CHANNEL LIGHT ^{\$0.00}

The Subcontractor agrees to perform the Work and to supply the Extras as may be ordered by the Contractor within the one year period from the date hereof and the price of the Work per dwelling unit listed in pre-determined contract pricing, and the price of each Extra set forth in said contract pricing, which prices are firm and guaranteed from such one year period and are inclusive of all taxes now or herein after imposed whether federal, provincial or municipal, including without limitation all goods and services taxes.


The Subcontractor prior to commencement of the Work with respect to each dwelling unit shall visit the Site-Office and check the specifications, pertaining to each such dwelling unit to ascertain if there are any "changes" or "extras" with respect to such dwelling unit that will effect his Work. If he fails to do this, or if he overlooks any item on the specification that affects his Work it will be his responsibility to rectify his Work and to bear the cost of rectification resulting from his oversight.

For any work orders issued for which there is no contract price subcontractor is to obtain a purchase order from Head Office.

No Invoices will be paid unless the Completion Acknowledgement section below has been signed.

Completed: Site Super Date

Work Order

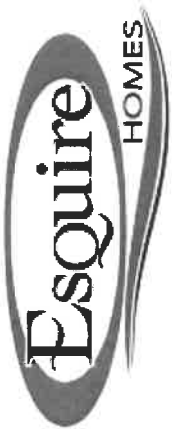

To: MULTIPLE TRADES

Work Order #: 9234

TAM
CORTINA

Date Printed: 28-Sep-21

Lot: 34 Marbrook - Marbrook - 40-5 Elev B

Item	Description	Qty.
1 -	INSTALL UNDER CABINETRY TUBE LED LIGHTING (LIKE DECOR CENTRE) IN	1
10581E	KITCHEN WITH MVL1 LIGHT VALANCE	

\$0.00

The Subcontractor agrees to perform the Work and to supply the Extras as may be ordered by the Contractor within the one year period from the date hereof and the price of the Work per dwelling unit listed in pre-determined contract pricing, and the price of each Extra set forth in said contract pricing, which prices are firm and guaranteed from such one year period and are inclusive of all taxes now or herein after imposed whether federal, provincial or municipal, including without limitation all goods and services taxes.

The Subcontractor prior to commencement of the Work with respect to each dwelling unit shall visit the Site-Office and check the specifications, pertaining to each such dwelling unit to ascertain if there are any "changes" or "extras" with respect to such dwelling unit that will effect his Work. If he fails to do this, or if he overlooks any item on the specification that affects his Work it will be his responsibility to rectify his Work and to bear the cost of rectification resulting from his oversight.

For any work orders issued for which there is no contract price subcontractor is to obtain a purchase order from Head Office.

No Invoices will be paid unless the Completion Acknowledgement section below has been signed.

Completed: Site Super Date



To: **MULTIPLE TRADES**

Work Order #: 9235

Applewood

TAM

Date Printed: 28-Sep-21

Lot: 34 Marbrook - Marbrook - 40-5 Elev B

Item	Description	Qty.
1 - I0)	INSTALL GAS LINE FOR FUTURE GAS STOVE IN KITCHEN (STANDARD ELECTRICAL TO REMAIN)	1
2 - I0061S	INSTALL GAS LINE AT REAR FOR FUTURE GAS BBQ UPGRADE GAS PIPE TO ACCOMMODATE EXTRA GAS APPLIANCES	1

\$0.00

The Subcontractor agrees to perform the Work and to supply the Extras as may be ordered by the Contractor within the one year period from the date hereof and the price of the Work per dwelling unit listed in pre-determined contract pricing, and the price of each Extra set forth in said contract pricing, which prices are firm and guaranteed from such one year period and are inclusive of all taxes now or herein after imposed whether federal, provincial or municipal, including without limitation all goods and services taxes.

The Subcontractor prior to commencement of the Work with respect to each dwelling unit shall visit the Site-Office and check the specifications, pertaining to each such dwelling unit to ascertain if there are any "changes" or "extras" with respect to such dwelling unit that will effect his Work. If he fails to do this, or if he overlooks any item on the specification that affects his Work it will be his responsibility to rectify his Work and to bear the cost of rectification resulting from his oversight.

For any work orders issued for which there is no contract price subcontractor is to obtain a purchase order from Head Office.


No Invoices will be paid unless the Completion Acknowledgement section below has been signed.

Completed:

Site Super

Date

Work Order

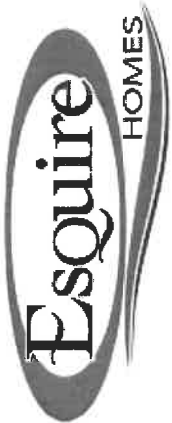

To: MULTIPLE TRADES

MAINFRAME
CORTINA
TAM

Lot: 34 Marbrook - Marbrook - 40-5 Elev B

Work Order #: 9236
Date Printed: 28-Sep-21

Item	Description	Qty.
1 - A0)	ADD APPROX. 2 FT OF BASE AND UPPER CABINETRY IN KITCHEN BETWEEN SINK AND PANTRY	1
2 - L0S	CHANGE PANTRY FROM DEEP PANTRY TO 12" DEEP X 36" WIDE PANTRY (DOUBLE DOOR)	1
	AND ADD 36" STAINLESS STEEL HOOD VENT AC1368 WITH STANDARD UPERS	

\$0.00

The Subcontractor agrees to perform the Work and to supply the Extras as may be ordered by the Contractor within the one year period from the date hereof and the price of the Work per dwelling unit listed in pre-determined contract pricing, and the price of each Extra set forth in said contract pricing, which prices are firm and guaranteed from such one year period and are inclusive of all taxes now or herein after imposed whether federal, provincial or municipal, including without limitation all goods and services taxes.

The Subcontractor prior to commencement of the Work with respect to each dwelling unit shall visit the Site-Office and check the specifications, pertaining to each such dwelling unit to ascertain if there are any "changes" or "extras" with respect to such dwelling unit that will effect his Work. If he fails to do this, or if he overlooks any item on the specification that affects his Work it will be his responsibility to rectify his Work and to bear the cost of rectification resulting from his oversight.

For any work orders issued for which there is no contract price subcontractor is to obtain a purchase order from Head Office.

No Invoices will be paid unless the Completion Acknowledgement section below has been signed.

Completed: Site Super Date

Work Order



To: MULTIPLE TRADES

Work Order #: 9237

Date Printed: 28-Sep-21

MAINFRAME
CORTINA

Lot: 34 Marbrook - Marbrook - 40-5 Elev B

Item	Description	Qty.
1 - I059E	INSTALL 24" DEEP UPPER CABINETRY OVER FRIDGE	1

\$0.00

The Subcontractor agrees to perform the Work and to supply the Extras as may be ordered by the Contractor within the one year period from the date hereof and the price of the Work per dwelling unit listed in pre-determined contract pricing, and the price of each Extra set forth in said contract pricing, which prices are firm and guaranteed from such one year period and are inclusive of all taxes now or herein after imposed whether federal, provincial or municipal, including without limitation all goods and services taxes.

The Subcontractor prior to commencement of the Work with respect to each dwelling unit shall visit the Site-Office and check the specifications, pertaining to each such dwelling unit to ascertain if there are any "changes" or "extras" with respect to such dwelling unit that will effect his Work. If he fails to do this, or if he overlooks any item on the specification that affects his Work it will be his responsibility to rectify his Work and to bear the cost of rectification resulting from his oversight.

For any work orders issued for which there is no contract price subcontractor is to obtain a purchase order from Head Office.

No Invoices will be paid unless the Completion Acknowledgement section below has been signed.

Completed:

Site SuperDate

Work Order



To: MULTIPLE TRADES

Work Order #: 9238

CORTINA
ROCKFORD GRANITE
TAM

Date Printed: 28-Sep-21

Lot: 34 Marbrook - Marbrook - 40-5 Elev B

Item	Description	Qty.
1 - E5432 K	EXTEND ISLAND TO APPROX. 8 FT. AND CHANGE LOCATION OF BREAKFAST BAR SO THAT BREAKFAST BAR IS FACING SINK	1

\$0.00

The Subcontractor agrees to perform the Work and to supply the Extras as may be ordered by the Contractor within the one year period from the date hereof and the price of the Work per dwelling unit listed in pre-determined contract pricing, and the price of each Extra set forth in said contract pricing, which prices are firm and guaranteed from such one year period and are inclusive of all taxes now or herein after imposed whether federal, provincial or municipal, including without limitation all goods and services taxes.

The Subcontractor prior to commencement of the Work with respect to each dwelling unit shall visit the Site-Office and check the specifications, pertaining to each such dwelling unit to ascertain if there are any "changes" or "extras" with respect to such dwelling unit that will effect his Work. If he fails to do this, or if he overlooks any item on the specification that affects his Work it will be his responsibility to rectify his Work and to bear the cost of rectification resulting from his oversight.

For any work orders issued for which there is no contract price subcontractor is to obtain a purchase order from Head Office.

No Invoices will be paid unless the Completion Acknowledgement section below has been signed.

Completed: Site Super Date

Work Order



To: CORTINA KITCHENS

Work Order #: 9239
Date Printed: 28-Sep-21

Lot: 34 Marbrook - Marbrook - 40-5 Elev B

Item	Description	Qty.
1 - I0531N	INSTALL SOFT CLOSE DOORS/DRAWERS IN KITCHEN	1
2 - I593Y	INSTALL PIANO HINGE DOOR FOR BASE CORNER CABINETY	1
3 - I099W	INSTALL SET OF 3 POT DRAWERS IN THE ISLAND 2 DEEP, 1 SHALLOW	1
4 - I077D	INSTALL PULL OUT GARBAGE DRAWER WITH TWO BINS ATTACHED DRAWER INSTALL IN ISLAND	1
5 - I055E	INSTALL TWO TIER SPICE DRAWER NEXT TO STOVE BETWEEN FRIDGE AND STOVE	1
6 - I006W	INSTALL WHITE LAMINATE COUNTER TOP ABOVE FUTURE WASHER AND DRYER HEIGHT OF COUNTER TOP TO FOLLOW	1

\$0.00

The Subcontractor agrees to perform the Work and to supply the Extras as may be ordered by the Contractor within the one year period from the date hereof and the price of the Work per dwelling unit listed in pre-determined contract pricing, and the price of each Extra set forth in said contract pricing, which prices are firm and guaranteed from such one year period and are inclusive of all taxes now or herein after imposed whether federal, provincial or municipal, including without limitation all goods and services taxes.

The Subcontractor prior to commencement of the Work with respect to each dwelling unit shall visit the Site-Office and check the specifications, pertaining to each such dwelling unit to ascertain if there are any "changes" or "extras" with respect to such dwelling unit that will effect his Work. If he fails to do this, or if he overlooks any item on the specification that affects his Work it will be his responsibility to rectify his Work and to bear the cost of rectification resulting from his oversight.

For any work orders issued for which there is no contract price subcontractor is to obtain a purchase order from Head Office.

No Invoices will be paid unless the Completion Acknowledgement section below has been signed.

Completed: Site Super Date

Work Order



To: MULTIPLE TRADES

RIVA
TAM
CORTINA

Work Order #: 9240

Date Printed: 28-Sep-21

Lot: 34 Marbrook - Marbrook - 40-5 Elev B

Item	Description	Qty.
1 - S0M	SWITCH LOCATION OF LAUNDRY TUB AND WASHING MACHINE HOOK UP IN LAUNDRY ROOM	1

\$0.00

The Subcontractor agrees to perform the Work and to supply the Extras as may be ordered by the Contractor within the one year period from the date hereof and the price of the Work per dwelling unit listed in pre-determined contract pricing, and the price of each Extra set forth in said contract pricing, which prices are firm and guaranteed from such one year period and are inclusive of all taxes now or herein after imposed whether federal, provincial or municipal, including without limitation all goods and services taxes.

The Subcontractor prior to commencement of the Work with respect to each dwelling unit shall visit the Site-Office and check the specifications, pertaining to each such dwelling unit to ascertain if there are any "changes" or "extras" with respect to such dwelling unit that will effect his Work. If he fails to do this, or if he overlooks any item on the specification that affects his Work it will be his responsibility to rectify his Work and to bear the cost of rectification resulting from his oversight.

For any work orders issued for which there is no contract price subcontractor is to obtain a purchase order from Head Office.

No Invoices will be paid unless the Completion Acknowledgement section below has been signed.

Completed: Site Super Date



Work Order

To: RIVA PLUMBING

Work Order #: 9241
Date Printed: 28-Sep-21

Lot: 34 Marbrook - Marbrook - 40-5 Elev B

Item	Description	Qty.
1 - U0622 T	UPGRADE ALL TOILETS TO CONTRAC CALI ONE PIECE COMFORT HEIGHT SOFT CLOSE LID WITH SKIRT AND ELONGATED SEAT	4
2 - * A085D	ADD TWIST SLIDE BAR AND HAND SHOWER IN CHROME IN MASTER ENSUITE KEEP BUILDER EXISTING SHOWER HEAD - ALSO IN SHARED 3/4 ENS. * BED# 2 ENS.	1
3 - I592E	INSTALL WATER LINE FOR FRIDGE	1
4 - S0T	STANDARD PEDESTAL SINK IN POWDER ROOM TO HAVE BASIN WITH 8" CENTRE FOR FUTURE 3 HANDLE WIDESPREAD FAUCET	1

\$0.00

The Subcontractor agrees to perform the Work and to supply the Extras as may be ordered by the Contractor within the one year period from the date hereof and the price of the Work per dwelling unit listed in pre-determined contract pricing, and the price of each Extra set forth in said contract pricing, which prices are firm and guaranteed from such one year period and are inclusive of all taxes now or herein after imposed whether federal, provincial or municipal, including without limitation all goods and services taxes.

The Subcontractor prior to commencement of the Work with respect to each dwelling unit shall visit the Site-Office and check the specifications, pertaining to each such dwelling unit to ascertain if there are any "changes" or "extras" with respect to such dwelling unit that will effect his Work. If he fails to do this, or if he overlooks any item on the specification that affects his Work it will be his responsibility to rectify his Work and to bear the cost of rectification resulting from his oversight.

For any work orders issued for which there is no contract price subcontractor is to obtain a purchase order from Head Office.

No Invoices will be paid unless the Completion Acknowledgement section below has been signed.

Completed: Site Super Date

Work Order



To: SEE BELOW
MAINFRAME
CASABELLA WINDOWS

Work Order #: 9242
Date Printed: 28-Sep-21

Lot: 34 Marbrook - Marbrook - 40-5 Elev B

Item	Description	Qty.
1 - I5911D	INSTALL 8FT PATIO SLIDING DOOR IN LIEU OF STANDARD	1

\$0.00

The Subcontractor agrees to perform the Work and to supply the Extras as may be ordered by the Contractor within the one year period from the date hereof and the price of the Work per dwelling unit listed in pre-determined contract pricing, and the price of each Extra set forth in said contract pricing, which prices are firm and guaranteed from such one year period and are inclusive of all taxes now or herein after imposed whether federal, provincial or municipal, including without limitation all goods and services taxes.


The Subcontractor prior to commencement of the Work with respect to each dwelling unit shall visit the Site-Office and check the specifications, pertaining to each such dwelling unit to ascertain if there are any "changes" or "extras" with respect to such dwelling unit that will effect his Work. If he fails to do this, or if he overlooks any item on the specification that affects his Work it will be his responsibility to rectify his Work and to bear the cost of rectification resulting from his oversight.

For any work orders issued for which there is no contract price subcontractor is to obtain a purchase order from Head Office.

No Invoices will be paid unless the Completion Acknowledgement section below has been signed.

Completed: Site Super Date

Work Order

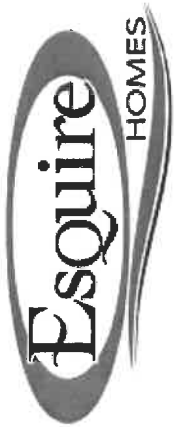

To: SOLID WALL CONCRETE FORMING LTD.

Work Order #: 9243

Date Printed: 28-Sep-21

Lot: 34 Marbrook - Marbrook - 40-5 Elev B

Item	Description	Qty.
1 - U5382 D	UPGRADE ALL THREE BASEMENT WINDOWS TO EGRESS WINDOWS 47"X35" INCLUDES WINDOW WELLS IF REQUIRED	3

\$0.00

The Subcontractor agrees to perform the Work and to supply the Extras as may be ordered by the Contractor within the one year period from the date hereof and the price of the Work per dwelling unit listed in pre-determined contract pricing, and the price of each Extra set forth in said contract pricing, which prices are firm and guaranteed from such one year period and are inclusive of all taxes now or herein after imposed whether federal, provincial or municipal, including without limitation all goods and services taxes.

The Subcontractor prior to commencement of the Work with respect to each dwelling unit shall visit the Site-Office and check the specifications, pertaining to each such dwelling unit to ascertain if there are any "changes" or "extras" with respect to such dwelling unit that will effect his Work. If he fails to do this, or if he overlooks any item on the specification that affects his Work it will be his responsibility to rectify his Work and to bear the cost of rectification resulting from his oversight.

For any work orders issued for which there is no contract price subcontractor is to obtain a purchase order from Head Office.

No Invoices will be paid unless the Completion Acknowledgement section below has been signed.

Completed:

Site SuperDate

Work Order



To: MULTIPLE TRADES

Work Order #: 9244
Date Printed: 28-Sep-21

SOLID WALL
MAINFRAME
TRUDEL
MANALCO
TAM
CASABELLA
TRICAN

Lot: 34 Marbrook - Marbrook - 40-5 Elev B

Item	Description	Qty:
1 - 10N	INSTALL OPTIONAL COVERED LOGGIA AT REAR OF HOUSE PER PLAN	1

\$0.00

The Subcontractor agrees to perform the Work and to supply the Extras as may be ordered by the Contractor within the one year period from the date hereof and the price of the Work per dwelling unit listed in pre-determined contract pricing, and the price of each Extra set forth in said contract pricing, which prices are firm and guaranteed from such one year period and are inclusive of all taxes now or herein after imposed whether federal, provincial or municipal, including without limitation all goods and services taxes.

The Subcontractor prior to commencement of the Work with respect to each dwelling unit shall visit the Site-Office and check the specifications, pertaining to each such dwelling unit to ascertain if there are any "changes" or "extras" with respect to such dwelling unit that will effect his Work. If he fails to do this, or if he overlooks any item on the specification that affects his Work it will be his responsibility to rectify his Work and to bear the cost of rectification resulting from his oversight.

For any work orders issued for which there is no contract price subcontractor is to obtain a purchase order from Head Office.

No Invoices will be paid unless the Completion Acknowledgement section below has been signed.

Completed: Site Super Date