

| LOT NUMBER  | PHASE | HOUSE TYPE     | REG. PLAN # | CLOSING DATE |
|-------------|-------|----------------|-------------|--------------|
| 34 Marbrook | 1     | 40-5 Elev B    | 65M-4403    |              |
| INV#        | QTY   | EXTRA / CHANGE |             |              |

CERAMIC FLOOR TILES

|         |      |                                                                                    |      |
|---------|------|------------------------------------------------------------------------------------|------|
| 2,055   | ✓    | 1 - UPGRADE FLOOR TILE IN FOYER AND POWDER ROOM AS PER COLOUR CHART                |      |
| 22Dec21 | Note |                                                                                    |      |
| 2,055   | ✓    | 1 - UPGRADE FLOOR TILE IN MASTER ENSUITE TO 24X24 TILE AS PER COLOUR CHART         | 9253 |
| 22Dec21 | Note |                                                                                    |      |
| 2,055   | ✓    | 1 - INSTALL UPGRADE TILE FOR MASTER ENSUITE SHOWER STALL FLOOR AS PER COLOUR CHART |      |
| 22Dec21 | Note |                                                                                    |      |

CERAMIC WALL TILES

|         |      |   |      |
|---------|------|---|------|
| 2,055   | ✓    | 1 - INSTALL QUARTZ BACKSPLASH IN KITCHEN SAME AS COUNTER TOP                                            | 9253 |
| 22Dec21 | Note |   |      |
| 2,055   | ✓    | 1 - INSTALL UPGRADE WALL TILE IN MASTER ENSUITE SHOWER STALL 12X24 VERTICAL PATTERN AS PER COLOUR CHART |      |
| 22Dec21 | Note |   |      |

COUNTERTOPS

|         |      |                                                                                      |      |
|---------|------|--------------------------------------------------------------------------------------|------|
| 2,055   | ✓    | 1 - INSTALL UPGRADE QUARTZ COUNTER TOP IN KITCHEN AS PER COLOUR CHART                |      |
| 22Dec21 | Note |                                                                                      |      |
| 2,055   | ✓    | 1 - INSTALL WATERFALL (PANELS) BOTH SIDES OF ISLAND AS PER COLOUR CHART              | 9253 |
| 22Dec21 | Note |                                                                                      |      |
| 2,055   | ✓    | 1 - INSTALL UPGRADE QUARTZ COUNTER TOP FOR MASTER ENSUITE VANITY AS PER COLOUR CHART |      |
| 22Dec21 | Note |                                                                                      |      |

ELECTRICAL

|         |      |   |                         |
|---------|------|---|-------------------------|
| 2,055   |      | 20 - REVISION TO STAGE 1 - ADD 20 POT LIGHTS AS FOLLOWS:<br>6 FAMILY ROOM / 6 IN KITCHEN DELETE CEILING LIGHT / 4 MAIN HALL / 4 IN LIVING ROOM | SENT PREVIOUSLY<br>9233 |
| 22Dec21 | Note |   |                         |
| 2,055   |      | 1 - REVISION TO STAGE 1<br>ADD AN EXTERIOR CEILING LIGHT IN LOGGIA CEILING - REINFORCE FOR FUTURE HANGING LIGHT WITH FAN                       | WITH SI                 |
| 22Dec21 | Note |   |                         |
| 2,055   |      | 1 - REVISION TO STAGE 1<br>REINFORCE FOYER CEILING LIGHT TO ACCOMMODATE FUTURE CHANDELIER                                                      |                         |
| 22Dec21 | Note |   |                         |

HARDWOOD FLOORING

|         |      |   |      |
|---------|------|---|------|
| 2,055   | ✓    | 1 - INSTALL UPGRADE HARDWOOD FLOORING THROUGHOUT HOUSE IN LIEU OF STANDARD HARDWOOD AS PER COLOUR CHART |      |
| 22Dec21 | Note |   |      |
| 2,055   | ✓    | 1 - INSTALL HARDWOOD FLOORING IN KITCHEN IN LIEU OF STANDARD TILE AS PER COLOUR CHART                   | 9254 |
| 22Dec21 | Note |   |      |

| LOT NUMBER  | PHASE | HOUSE TYPE     | REG. PLAN # | CLOSING DATE |
|-------------|-------|----------------|-------------|--------------|
| 34 Marbrook | 1     | 40-5 Elev B    | 65M-4403    |              |
| INV#        | QTY   | EXTRA / CHANGE |             |              |

INTERIOR TRIM

|         |       |                                                                                                |      |
|---------|-------|------------------------------------------------------------------------------------------------|------|
| 2,055   | ✓     | 1 - INSTALL UPGRADE INTERIOR DOOR HARDWARE WITH MATCHING HINGES THROUGHOUT AS PER COLOUR CHART | 9255 |
| 22Dec21 | Note: |                                                                                                |      |

KITCHEN & BATHS

|         |       |   |      |
|---------|-------|---|------|
| 2,055   | ✓     | 1 - INSTALL UPGRADE HARDWARE FOR ALL KITCHEN CABINETRY                                                  |      |
| 22Dec21 | Note: |   |      |
| 2,055   | ✓     | 2 - INSTALL UPGRADE HARDWARE FOR ALL CABINETRY IN MASTER ENSUITE AND SHARED ENSUITE AS PER COLOUR CHART | 9256 |
| 22Dec21 | Note  |   |      |
| 2,055   | ✓     | 1 - INSTALL UPGRADE CABINETRY IN KITCHEN AS PER COLOUR CHART                                            |      |
| 22Dec21 | Note: | MDF FLORENTINE WHITE MATTE                                                                              |      |

MISCELLANEOUS

|         |       |  |
|---------|-------|--|
| 2,055   | 1 -   |  |
| 22Dec21 | Note: |  |

PAINTING / STAINING

|         |       |   |      |
|---------|-------|---|------|
| 2,055   | ✓     | 1 - STAIN OAK STAIRS RAILING RISERS ETC TO MATCH HARDWOOD FLOORING AS CLOSE AS POSSIBLE - CANNOT BE IDENTICAL AS TWO DIFFERENT PRODUCTS ARE USED |      |
| 22Dec21 | Note  |   |      |
| 2,055   | ✓     | 1 - UPGRADE TO ONE DESIGNER PAINT COLOUR THROUGHOUT                                                                                              | 9257 |
| 22Dec21 | Note: | BENJAMIN MOORE COLOUR TO BE ADVISED   |      |

PLUMBING

|         |       |   |      |
|---------|-------|---|------|
| 2,055   | ✓     | 1 - INSTALL UPGRADE FAUCET IN KITCHEN AS PER COLOUR CHART                                                                          |      |
| 22Dec21 | Note: | ALIGN SINGLE HANDLE PULLDOWN BRUSHED GOLD FINISH                                                                                   |      |
| 2,055   | ✓     | 1 - INSTALL UPGRADE UNDERMOUNT SINK IN KITCHEN AS PER COLOUR CHART                                                                 |      |
| 22Dec21 | Note: |   |      |
| 2,055   | ✓     | 1 - INSTALL UPGRADE FAUCET FOR POWDER ROOM                                                                                         |      |
| 22Dec21 | Note: | VOSS TWO HANDLE WIDESPREAD IN BRUSHED GOLD                                                                                         |      |
| 2,055   | ✓     | 1 - INSTALL TOWEL BAR AND TOILET PAPER HOLDER IN POWDER ROOM AS FOLLOWS:                                                           | 9258 |
| 22Dec21 |       | 18" TOWEL BAR YB0318<br>PIVOTING PAPER HOLDER YB0308<br>BRUSHED GOLD FINISH<br>Note:TOWEL BAR<br>PAPER HOLDER                      |      |
| 2,055   | ✓     | 5 - INSTALL UPGRADE FAUCETS IN ALL BATHROOMS ON SECOND FLOOR TO:                                                                   |      |
| 22Dec21 | Note  | VOSS TWO HANDLE WIDESPREAD LAV FAUCET CHROME<br>MODEL T6905/69000<br>MASTER ENSUITE X 2<br>SHARED ENSUITE X 2<br>BED 2 ENSUITE X 1 |      |

|   |   |             |             |              |                                  |  |
|---|---|-------------|-------------|--------------|----------------------------------|--|
| <div>CONSTRUCTION SUMMARY</div> <div>Marbrook - Bowmanville Estates Inc.</div> <div>PURCHASERS: MARCO ANGELINI and CHRISTINE ZAGHIKIAN-ANGELINI</div> |   |             |             |              | <div>P.313</div> <div>TEL:</div> |  |
| LOT NUMBER   | PHASE   | HOUSE TYPE  | REG. PLAN # | CLOSING DATE |                                  |  |
| 34 Marbrook   | 1   | 40-5 Elev B | 65M-4403    |              |                                  |  |
| EXTRA / CHANGE   |   |             |             |              |                                  |  |
| PLUMBING   |   |             |             |              |                                  |  |
| 2,055   | 2 - REVISION TO STAGE 1<br>ADD TWIST SLIDE BAR AND HAND HELD SHOWER IN CHROME IN SHARED BATHROOM BED 3/4 BEDROOM 2 ENSUITE<br>KEEP BUILDER STANDARD SHOWER HEADS<br>Note \$580 EACH |             |             |              |                                  |  |
| 22Dec21   | 9241<br>SENT<br>WITH SI   |             |             |              |                                  |  |
| STRUCTURAL AND FINISHING   |   |             |             |              |                                  |  |
| 2,055   | 1 - REVISION TO STAGE 1<br>DELETE MASTER RETREAT IN MASTER BEDROOM AND REPLACE WITH A WALK IN CLOSET - ADD WALL WITH SINGLE DOOR - SHELIVING ALL AROUND<br>Note:                    |             |             |              |                                  |  |
| 22Dec21   | 9231   |             |             |              |                                  |  |

This Document is Extremely Time Sensitive - Printed 22 Dec 21 at 10:44



COLOUR SELECTION SCHEDULE

|                                               |            |             |                    |
|-----------------------------------------------|------------|-------------|--------------------|
| Community                                     | Phase:     | Lot Number  | Model / Elevation: |
| Marbrook                                      | 1          | 34 Marbrook | 40-5 Elev B        |
| Purchaser:                                    | Res. Phone |             | Decor Consultant:  |
| MARCO ANGELINI & CHRISTINE ZAGHIKIAN-ANGELINI | - -        |             | Carmela Quercia    |

CABINETRY

|                                                   |                           |                 |                               |
|---------------------------------------------------|---------------------------|-----------------|-------------------------------|
| KITCHEN:                                          |                           | MASTER ENSUITE: |                               |
| Door                                              | FLORENTINE MDF            | Door            | VERMONT SERICA PVC            |
| Colour                                            | WHITE MATTE               | Colour          | KASHMERE SD MT                |
| Hardware                                          | CH-64                     | Hardware        | CH-49                         |
| Counter                                           | QS 9208 CALACATTA MACCHIA | Counter         | CAESARSTONE 6046 MOORLAND FOG |
| Edge                                              | 3CM SQUARE                | Edge            | 2CM SQUARE                    |
| ISLAND SAME AND ADD WATERFALL (PANELS) BOTH SIDES |                           |                 |                               |

|               |     |                   |                         |
|---------------|-----|-------------------|-------------------------|
| MAIN BATHROOM |     | BEDROOM 2 ENSUITE |                         |
| Door          | N/A | Door              | VERMONT SERICA PVC      |
| Colour        |     | Colour            | WL1648 PREMIUM WHITE SD |
| Hardware      |     | Hardware          | CS1-19                  |
| Counter       |     | Counter           | QS 7941 SILKY WHITE     |
| Edge          |     | Edge              | 2CM SQUARE              |

|             |                                       |                 |                       |
|-------------|---------------------------------------|-----------------|-----------------------|
| POWDER ROOM |                                       | SHARED BATHROOM |                       |
| Door        | PEDESTAL SINK (3 HOLES FOR 8" CENTRE) | Door            | VERMONT SERICA PVC    |
| Colour      |                                       | Colour          | NL7462 CHARCOAL SD MT |
| Hardware    |                                       | Hardware        | CH-49                 |
| Counter     |                                       | Counter         | QS 7907 SILVER SHADOW |
| Edge        |                                       | Edge            | 2CM SQUARE            |

|          |                |
|----------|----------------|
| LAUNDRY: |                |
| Door     | SANDARD        |
| Colour   | WHITE          |
| Hardware | STANDARD       |
| Counter  | STANDARD WHITE |
| Edge     |                |

PLUMBING FIXTURES

|               |                                        |                 |                                     |
|---------------|----------------------------------------|-----------------|-------------------------------------|
| KITCHEN:      |                                        | MASTER ENSUITE: |                                     |
| SINK:         | BSU1831-9 SINGLE U/M BROOKMORE KINDRED | BASIN:          | STANDARD CALVIN UNDERMOUNT X 2      |
| FAUCET:       | ALIGN 7565 PULL DOWN BG                | FAUCET:         | VOSS TWO HANDLE 8" CHROME X 2       |
| POWDER ROOM:  |                                        | SHOWER:         | STANDARD MOEN - ADD TWIST HAND HELD |
| SINK:         | STANDARD                               | TUB:            | STANDARD STAND ALONE                |
| FAUCET:       | VOSS TWO HANDLE W/S T6905/69000 BG     | TOILET:         | CONTRAC CALI                        |
| LAUNDRY ROOM: |                                        |                 |                                     |
| SINK:         | STANDARD                               |                 |                                     |
| FAUCET:       | STANDARD                               |                 |                                     |

|               |     |                   |                                |
|---------------|-----|-------------------|--------------------------------|
| MAIN BATHROOM |     | BEDROOM 2 ENSUITE |                                |
| BASIN:        | N/A | BASIN:            | STANDARD CALVIN UNDERMOUNT     |
| FAUCET:       |     | FAUCET:           | VOSS TWO HANDLE 8" CHROME      |
| TUB/SHOWER:   |     | TUB/SHOWER:       | STANDARD - ADD TWIST HAND HELD |
| TOILET:       |     | TOILET:           | CONTRAC CALI                   |

|                 |                                |
|-----------------|--------------------------------|
| SHARED BATHROOM |                                |
| BASIN:          | STANDARD CALVIN UNDERMOUNT X 2 |
| FAUCET:         | VOSS TWO HANDLE 8" CHROME X 2  |
| TUB/SHOWER:     | STANDARD - ADD TWIST HAND HELD |
| TOILET:         | CONTRAC CALI                   |

Initials:



COLOUR SELECTION SCHEDULE

|            |                                               |             |                    |                   |
|------------|-----------------------------------------------|-------------|--------------------|-------------------|
| Community  | Phase:                                        | Lot Number  | Model / Elevation: |                   |
| Marbrook   | 1                                             | 34 Marbrook | 40-5 Elev B        |                   |
| Purchaser: | MARCO ANGELINI & CHRISTINE ZAGHIKIAN-ANGELINI |             | Res. Phone         | Decor Consultant: |
|            |                                               |             | - -                | Carmela Quercia   |

|                                                                          |                                                      |
|--------------------------------------------------------------------------|------------------------------------------------------|
| WALL TILE                                                                |                                                      |
| KITCHEN                                                                  | MASTER ENSUITE:                                      |
| BACKSPLASH                                                               | TUB DECK FACE & SURROUND                             |
| QS 9208 CALACATTA MACCHIA 2CM                                            | STAND ALONE TUB NO TILE SURROUND                     |
| SHOWER FLOOR: MARBLE MOSAICS POLISHED MILAS PEARL HEXAGON 0.9 BONE GROUT | SHOWER:                                              |
|                                                                          | 12X24 VERTICAL ETERNA VOLKAS WHITE POLISHED BONE GR. |
|                                                                          | SHOWER JAMB:                                         |
|                                                                          | STANDARD WHITE                                       |
| MAIN BATHROOM                                                            | BEDROOM 2 ENSUITE                                    |
| N/A                                                                      | NEW L'IMOGES WHITE GLOSS 6X8 SNOW WHITE GROUT        |
| TUB CEILING:                                                             | TUB CEILING: STANDARD NO TILE                        |
|                                                                          |                                                      |
|                                                                          | SHARED BATHROOM                                      |
|                                                                          | NEW REEDS SILVER 8X10 BONE GROUT                     |
|                                                                          | TUB CEILING: STANDARD NO TILE                        |

|                |                                                        |                      |                                                      |  |
|----------------|--------------------------------------------------------|----------------------|------------------------------------------------------|--|
| FLOOR TILE     |                                                        |                      |                                                      |  |
| KITCHEN:       | HARDWOOD AS PER BELOW                                  | MASTER ENSUITE:      | 24X24 ETERNA SERIES VOLKAS WHITE POLISHED BONE GROUT |  |
| MAIN BATHROOM: | N/A                                                    | BEDROOM 2 ENSUITE    | LILY WHITE 12X12 BONE GROUT                          |  |
| POWDER ROOM:   | 24X24 ETERNA SERIES CALCATTA TAUPE POLISHED BONE GROUT | SHARED BATHROOM:     | NEW REEDS SILVER 13X13 BONE GROUT                    |  |
| LAUNDRY:       | NEW ALBION GREY 13X13 BONE GROUT                       | MUDROOM              | NEW ALBION GREY 13X13 BONE GROUT                     |  |
| FOYER:         | 24X24 ETERNA SERIES CALCATTA TAUPE POLISHED BONE GROUT | LANDING TO BASEMENT: | HARDWOOD SEE BELOW                                   |  |

|                     |                                         |                |                                         |
|---------------------|-----------------------------------------|----------------|-----------------------------------------|
| HARDWOOD / CARPET   |                                         |                |                                         |
| KITCHEN:            | VINTAGE NSSWB UVF WHITE OAK 5" NAUTILUS | FAMILY ROOM    | VINTAGE NSSWB UVF WHITE OAK 5" NAUTILUS |
| LIVING/DINING ROOM: | VINTAGE NSSWB UVF WHITE OAK 5" NAUTILUS | DEN            | VINTAGE NSSWB UVF WHITE OAK 5" NAUTILUS |
| MASTER BEDROOM:     | VINTAGE NSSWB UVF WHITE OAK 5" NAUTILUS | UPPER HALLWAY: | VINTAGE NSSWB UVF WHITE OAK 5" NAUTILUS |
| BEDROOM 2:          | VINTAGE NSSWB UVF WHITE OAK 5" NAUTILUS | BEDROOM 3:     | VINTAGE NSSWB UVF WHITE OAK 5" NAUTILUS |
| BEDROOM 4:          | VINTAGE NSSWB UVF WHITE OAK 5" NAUTILUS | MAIN HALL:     | VINTAGE NSSWB UVF WHITE OAK 5" NAUTILUS |
| UNDERPAD:           | N/A                                     |                |                                         |

Initials:

DS

DS



COLOUR SELECTION SCHEDULE

|                                               |        |             |                    |                   |
|-----------------------------------------------|--------|-------------|--------------------|-------------------|
| Community                                     | Phase: | Lot Number  | Model / Elevation: |                   |
| Marbrook                                      | 1      | 34 Marbrook | 40-5 Elev B        |                   |
| Purchaser:                                    |        |             | Work Phone:        | Decor Consultant: |
| MARCO ANGELINI & CHRISTINE ZAGHIKIAN-ANGELINI |        | -           |                    | Carmela Quercia   |

|                                                  |                                |
|--------------------------------------------------|--------------------------------|
| INTERIOR PAINT                                   |                                |
| WALLS                                            | TRIM                           |
| ONE DESIGNER COLOUR TO BE ADVISED                | WHITE SEMI-GLOSS               |
| INTERIOR DOORS                                   |                                |
| INTERIOR                                         | EXTERIOR                       |
| 2 PANEL SQUARE                                   | STANDARD                       |
| DOOR HARDWARE                                    |                                |
| INTERIOR                                         | EXTERIOR                       |
| CANAROPA LIVIA SQUARE BLACK WITH MATCHING HINGES | STANDARD                       |
| STAIRCASE / RAILING                              |                                |
| MAIN TO UPPER LEVEL                              | MAIN FLOOR LEADING TO BASEMENT |
| TYPE: OAK STAIRCASE                              | TYPE: SAME AS MAIN STAIRS      |
| COLOUR: STAIN TO MATCH HARDWOOD                  | COLOUR:                        |
| PICKETS: BLACK METAL SINGLE COLLAR/PLAIN ALTER.  | PICKETS:                       |
| HANDRAIL: STANDARD STAINED TO MATCH HARDWOOD     | HANDRAIL:                      |

STAIRCASE LANDINGS  
HARDWOOD SAME AS MAIN FLOOR

|                 |                         |
|-----------------|-------------------------|
| TRIM            |                         |
| BASEBOARDS:     | STANDARD ONE STEP BEVEL |
| CASINGS:        | STANDARD ONE STEP BEVEL |
| CROWN MOULDING: | NONE                    |

|                                  |           |
|----------------------------------|-----------|
| FIREPLACE                        |           |
| FAMILY ROOM                      |           |
| TYPE: GAS                        | TYPE:     |
| MANTLE: WHITE BUILDER'S STANDARD | MANTLE:   |
| SURROUND: NONE                   | SURROUND: |

GENERAL COMMENTS  
POWDER ROOM - ADD TOWEL BAR AND TOILET PAPER HOLDER AS NOTED ON WORK ORDER - BRUSHED GOLD FINISH

Note: The Purchaser(s) agree(s) that:  
1) Where omissions occur on the original colour selection sheet, purchaser(s) acknowledge that builder selection is final.  
2) Upgrades listed on this schedule will not be deemed to be part of the Agreement of Purchase and Sale.  
3) Colours of all materials are as close as possible to builder's selection but not necessarily identical due to variance in manufacturing.  
4) The purchaser(s) acknowledge that after Colour Selection Schedule is signed and dated, no further changes will be permitted other than re-selection due to unavailability. Should a change to this colour Selection Schedule be approved by the Builder, an administrative fee of \$650 plus HST is applicable.  
5) The purchaser further agrees that in the event that the Vendor has preselected colours prior to the purchase of the house, the prescribed colours are final not withstanding that the purchaser may have completed a colour selection schedule.  
6) Any extras listed above are null and void unless accompanied by a separate invoice/amendment. Said invoice must be paid in full.  
7) In the event the Purchaser(s)' original selection is not available, the Purchaser(s) must re-select from the Builder's available finishes.

DS

DS

DS

DS

I/We hereby initial to acknowledge above


|                                                         |  |                            |  |
|---------------------------------------------------------|--|----------------------------|--|
| The Colour Selection Schedule is Final and Approved By: |  | Proc. By:                  |  |
| December 21, 2021                                       |  | December 21, 2021          |  |
| Purchaser: CAADF5194E6...                               |  | Purchaser: Carmela Quercia |  |
| Date                                                    |  | Date                       |  |

Stage X2 Lot     

Purchaser ANGELINI

Date ~~SEP. 22/21~~ Jan. 5/22

P.1/4

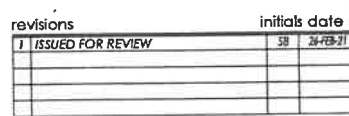

client

Esquire Homes

project

Marbrook

Richmond Hill

model

40-5

project #

21022

scale

1/8" = 1'0"


page

B2

• u/g PAINT COLOUR T/O

• u/g FAUCETS  
ALL BATHROOMS



Stage \_\_\_\_\_ Lot \_\_\_\_\_  
Purchaser \_\_\_\_\_  
Date P. 2/4

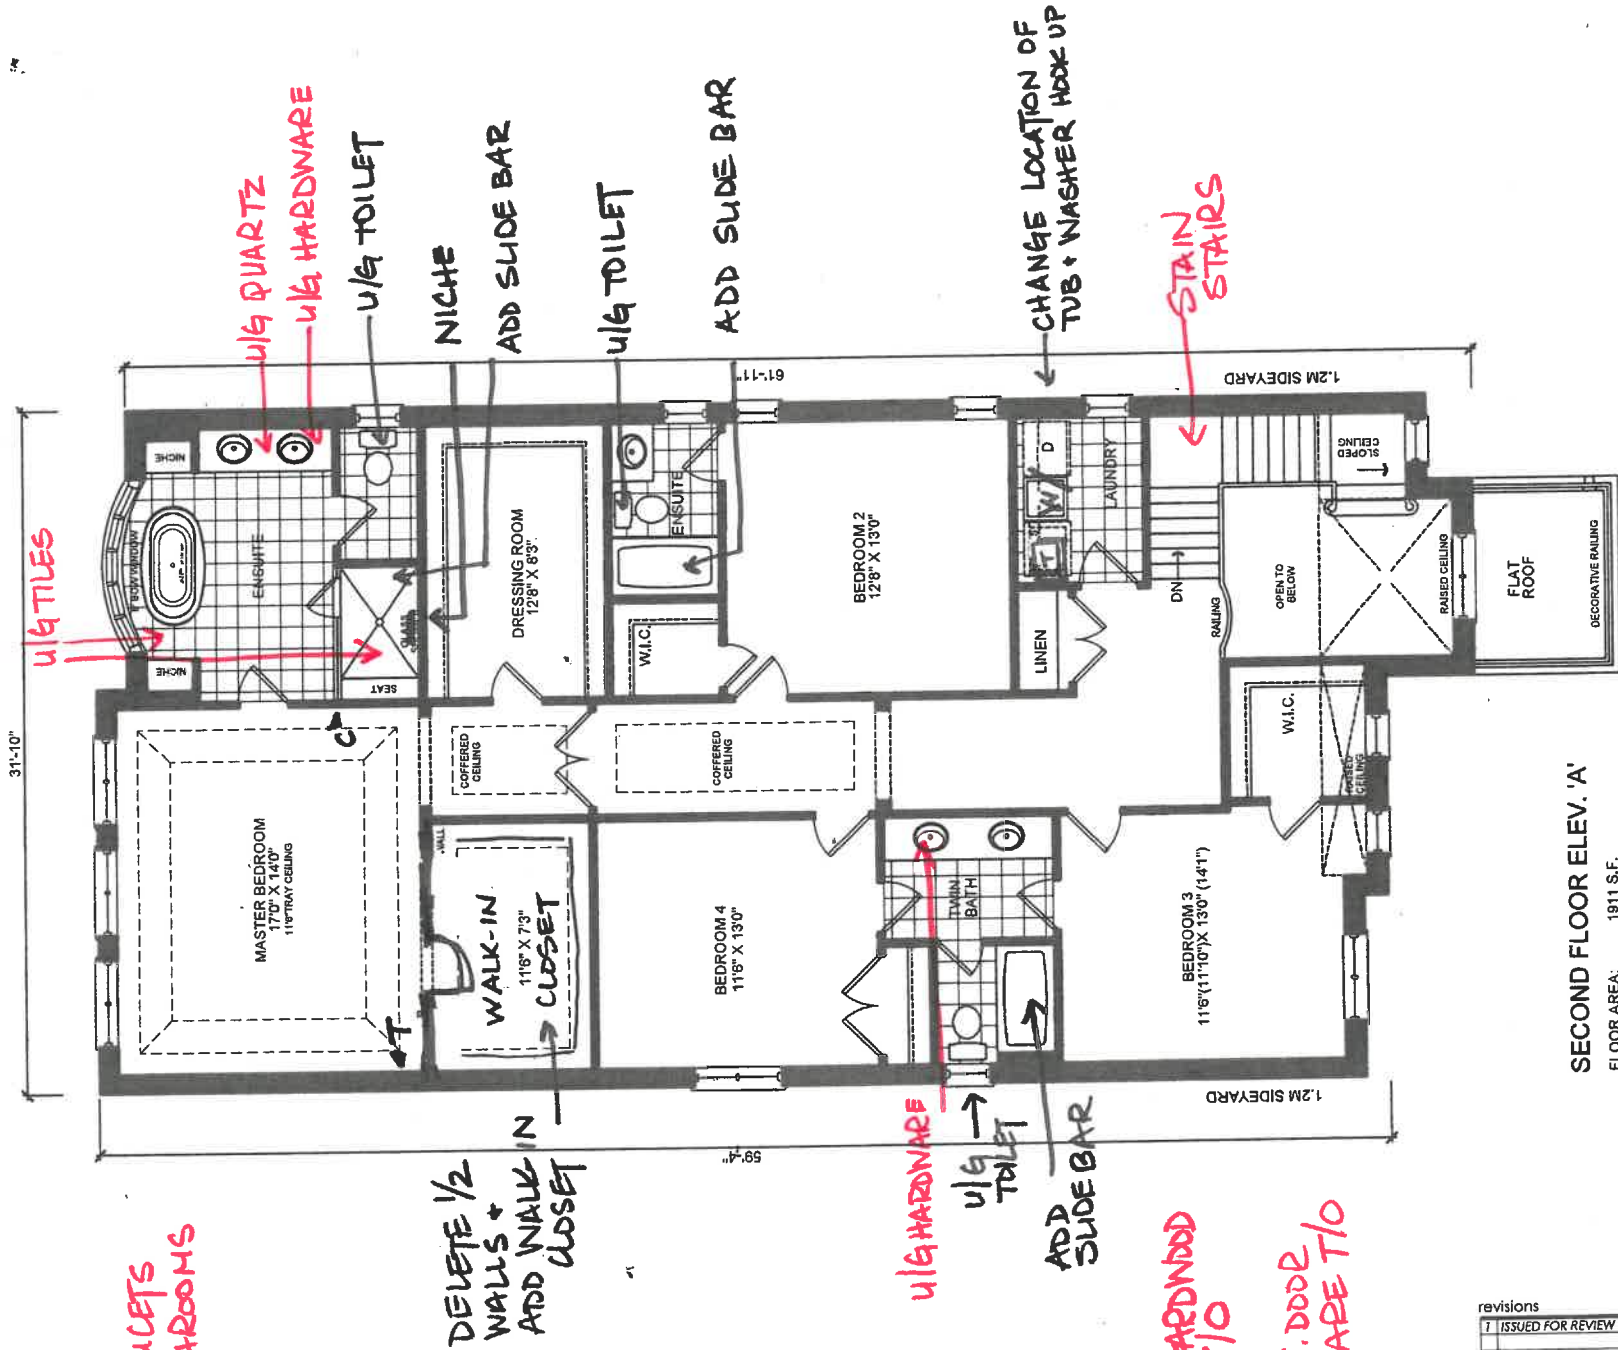


SECOND FLOOR ELEV. 'A'

FLOOR AREA: 1911 S.F.  
DEDUCT O.T.B.: 76 S.F.  
TOTAL: 1835 S.F.

| revisions           | initials | date      |
|---------------------|----------|-----------|
| 1 ISSUED FOR REVIEW | SB       | 24-FEB-21 |
|                     |          |           |
|                     |          |           |
|                     |          |           |
|                     |          |           |

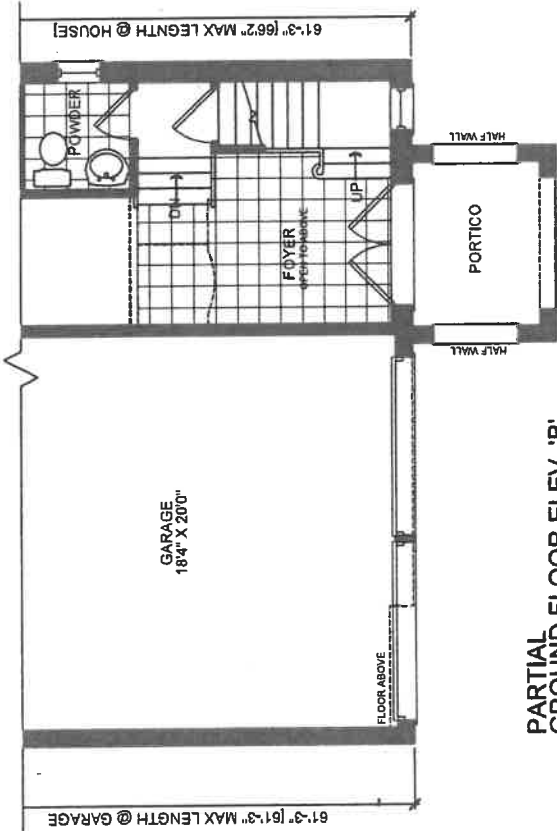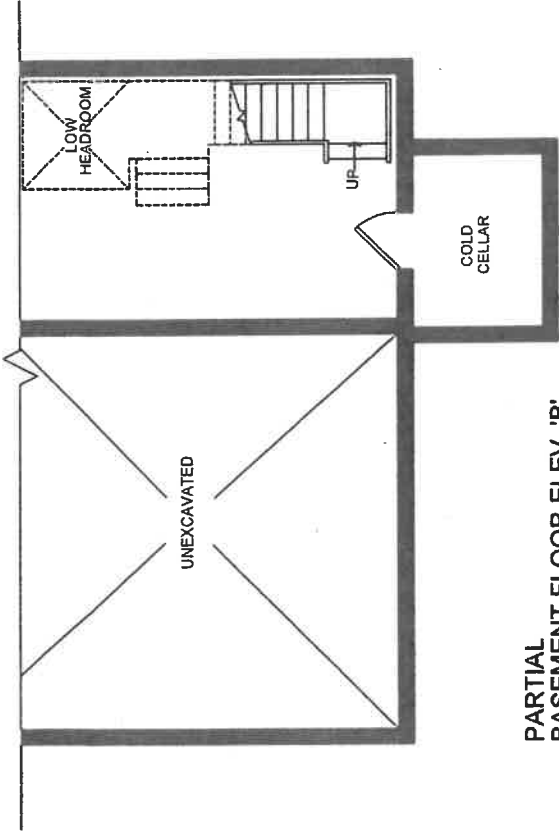

FLOOR AREA: 1545 S.F.  
DEDUCT O.T.B.: 0 S.F.  
TOTAL: 1545 S.F.  
COVERAGE: 2000 S.F.

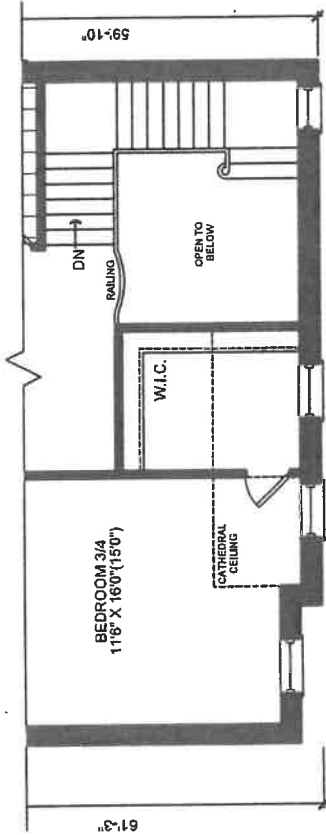


FLOOR AREA: 1931 S.F.  
DEDUCT O.T.B.: 62 S.F.  
TOTAL: 1869 S.F.

| revisions |                   | initials | date      |
|-----------|-------------------|----------|-----------|
| 1         | ISSUED FOR REVIEW | SB       | 26-FEB-21 |
|           |                   |          |           |
|           |                   |          |           |
|           |                   |          |           |
|           |                   |          |           |



WWW.RNDESIGN.COM  
Tel: 905-738-3177  
WWW.THEPLUSGROUP.CA

|           |               |
|-----------|---------------|
| client    | Esquire Homes |
| project   | Marbrook      |
| model     | Richmond Hill |
| project # | 40-5          |
| scale     | 1/8" = 1'0"   |
| page      | B5            |

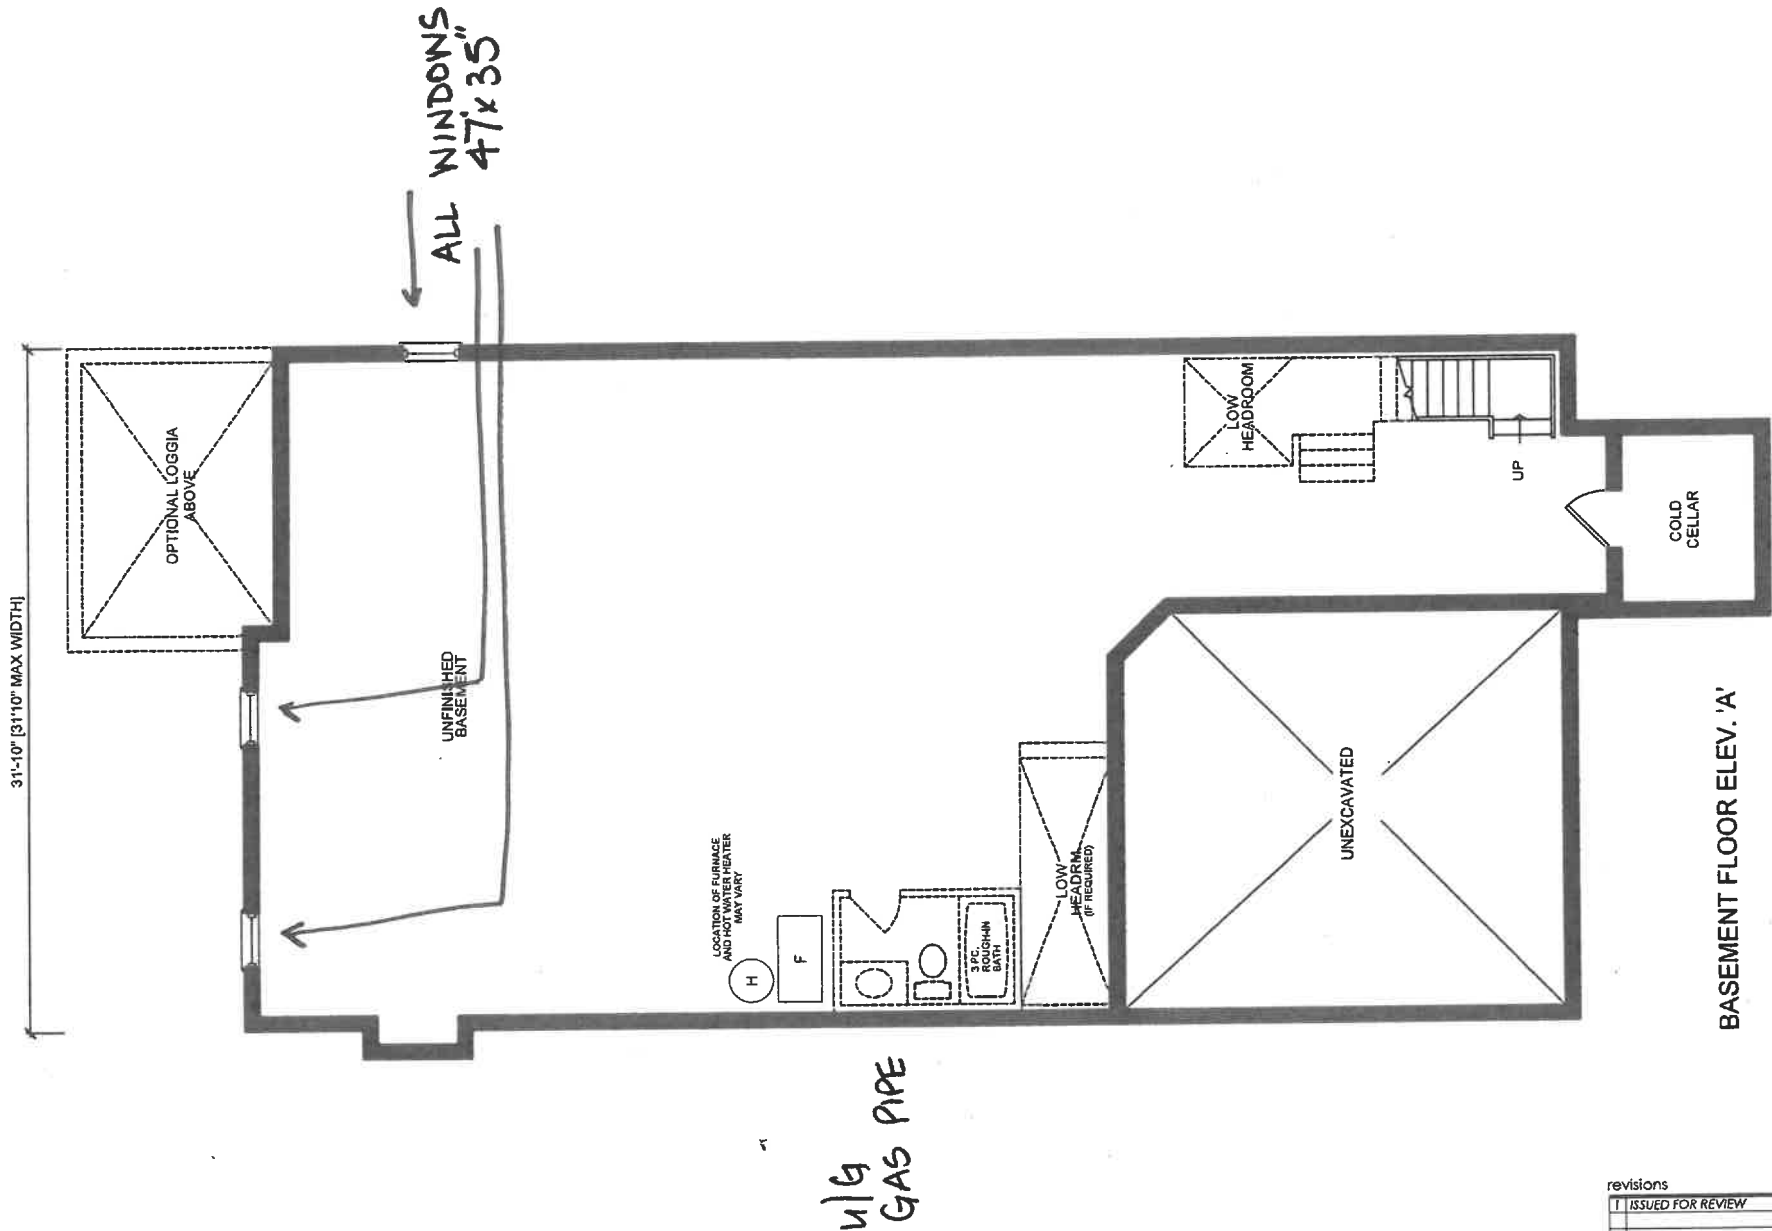

| revisions |                   | initials date |           |
|-----------|-------------------|---------------|-----------|
| 1         | ISSUED FOR REVIEW | SB            | 26-FEB-21 |
|           |                   |               |           |
|           |                   |               |           |
|           |                   |               |           |
|           |                   |               |           |



To: **ROCKFORD GRANITE**  
**QUALITY STERLING-TILE**


Work Order #: 9253

Date Printed: 05-Jan-22

Lot: 34 Marbrook - Marbrook - 40-5 Elev B

| Item        | Description                                                                                         | Qty.   |
|-------------|---|--------|
| 1 - I0422T  | INSTALL UPGRADE TILE FOR MASTER ENSUITE SHOWER STALL FLOOR AS PER COLOUR CHART                      | 1      |
| 2 - U5262 T | UPGRADE FLOOR TILE IN FOYER AND POWDER ROOM AS PER COLOUR CHART                                     | 1      |
| 3 - U0962 T | UPGRADE FLOOR TILE IN MASTER ENSUITE TO 24X24 TILE AS PER COLOUR CHART                              | 1      |
| 4 - I0162T  | INSTALL UPGRADE WALL TILE IN MASTER ENSUITE SHOWER STALL 12X24 VERTICAL PATTERN AS PER COLOUR CHART | 1      |
| 5 - I0096M  | INSTALL QUARTZ BACKSPLASH IN KITCHEN SAME AS COUNTER TOP 2CM                                        | 1      |
| 6 - I0088E  | INSTALL UPGRADE QUARTZ COUNTER TOP IN KITCHEN AS PER COLOUR CHART 3CM EDGE                          | 1      |
| 7 - I0541T  | INSTALL UPGRADE QUARTZ COUNTER TOP FOR MASTER ENSUITE VANITY AS PER COLOUR CHART                    | 1      |
| 8 - I0253M  | INSTALL WATERFALL (PANELS) BOTH SIDES OF ISLAND AS PER COLOUR CHART 3CM                             | 1      |
|             |   | \$0.00 |

Work Order

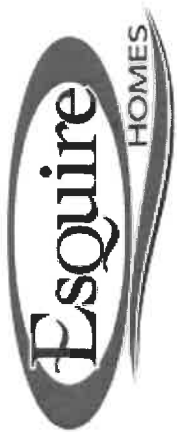

To: **ROCKFORD GRANITE**  
**QUALITY STERLING-TILES**

Work Order #: 9253  
Date Printed: 05-Jan-22

| Item | Description | Qty. |
|------|-------------|------|
|      |             |      |

The Subcontractor agrees to perform the Work and to supply the Extras as may be ordered by the Contractor within the one year period from the date hereof and the price of the Work per dwelling unit listed in pre-determined contract pricing, and the price of each Extra set forth in said contract pricing, which prices are firm and guaranteed from such one year period and are inclusive of all taxes now or herein after imposed whether federal, provincial or municipal, including without limitation all goods and services taxes.

The Subcontractor prior to commencement of the Work with respect to each dwelling unit shall visit the Site-Office and check the specifications, pertaining to each such dwelling unit to ascertain if there are any "changes" or "extras" with respect to such dwelling unit that will effect his Work. If he fails to do this, or if he overlooks any item on the specification that affects his Work it will be his responsibility to rectify his Work and to bear the cost of rectification resulting from his oversight.

For any work orders issued for which there is no contract price subcontractor is to obtain a purchase order from Head Office.

No Invoices will be paid unless the Completion Acknowledgement section below has been signed.

Completed: \_\_\_\_\_  
Site Super \_\_\_\_\_ Date \_\_\_\_\_

Work Order



To: MULTIPLE TRADES

Work Order #: 9254

Date Printed: 05-Jan-22

QUALITY STERLING

Lot: 34 Marbrook - Marbrook - 40-5 Elev B

| Item       | Description                                                                                         | Qty. |
|------------|---|------|
| 1 - I5994T | INSTALL HARDWOOD FLOORING IN KITCHEN IN LIEU OF STANDARD TILE AS PER COLOUR CHART                   | 1    |
| 2 - I59042 | INSTALL UPGRADE HARDWOOD FLOORING THROUGHOUT HOUSE IN LIEU OF STANDARD HARDWOOD AS PER COLOUR CHART | 1    |

\$0.00

The Subcontractor agrees to perform the Work and to supply the Extras as may be ordered by the Contractor within the one year period from the date hereof and the price of the Work per dwelling unit listed in pre-determined contract pricing, and the price of each Extra set forth in said contract pricing, which prices are firm and guaranteed from such one year period and are inclusive of all taxes now or herein after imposed whether federal, provincial or municipal, including without limitation all goods and services taxes.

The Subcontractor prior to commencement of the Work with respect to each dwelling unit shall visit the Site-Office and check the specifications, pertaining to each such dwelling unit to ascertain if there are any "changes" or "extras" with respect to such dwelling unit that will effect his Work. If he fails to do this, or if he overlooks any item on the specification that affects his Work it will be his responsibility to rectify his Work and to bear the cost of rectification resulting from his oversight.

For any work orders issued for which there is no contract price subcontractor is to obtain a purchase order from Head Office.

No Invoices will be paid unless the Completion Acknowledgement section below has been signed.

Completed:

Site Super

Date



Work Order

To: SOMERLYN TRIM AND DOORS

Work Order #: 9255  
Date Printed: 05-Jan-22

Lot: 34 Marbrook - Marbrook - 40-5 Elev B

| Item         | Description                                                                                   | Qty. |
|--------------|-----------------------------------------------------------------------------------------------|------|
| 1 -<br>I529T | INSTALL UPGRADE INTERIOR DOOR HARDWARE WITH MATCHING HINGES<br>THROUGHOUT AS PER COLOUR CHART | 1    |

\$0.00

The Subcontractor agrees to perform the Work and to supply the Extras as may be ordered by the Contractor within the one year period from the date hereof and the price of the Work per dwelling unit listed in pre-determined contract pricing, and the price of each Extra set forth in said contract pricing, which prices are firm and guaranteed from such one year period and are inclusive of all taxes now or herein after imposed whether federal, provincial or municipal, including without limitation all goods and services taxes.

The Subcontractor prior to commencement of the Work with respect to each dwelling unit shall visit the Site-Office and check the specifications, pertaining to each such dwelling unit to ascertain if there are any "changes" or "extras" with respect to such dwelling unit that will effect his Work. If he fails to do this, or if he overlooks any item on the specification that affects his Work it will be his responsibility to rectify his Work and to bear the cost of rectification resulting from his oversight.

For any work orders issued for which there is no contract price subcontractor is to obtain a purchase order from Head Office.

No Invoices will be paid unless the Completion Acknowledgement section below has been signed.

Completed: Site Super Date

Work Order



To: CORTINA KITCHENS

Work Order #: 9256  
Date Printed: 05-Jan-22

Lot: 34 Marbrook - Marbrook - 40-5 Elev B

| Item       | Description                                                                                         | Qty. |
|------------|---|------|
| 1 - I0621Y | INSTALL UPGRADE HARDWARE FOR ALL KITCHEN CABINETRY                                                  | 1    |
| 2 - I093T  | INSTALL UPGRADE HARDWARE FOR ALL CABINETRY IN MASTER ENSUITE AND SHARED ENSUITE AS PER COLOUR CHART | 2    |
| 3 - I0215E | INSTALL UPGRADE CABINETRY IN KITCHEN AS PER COLOUR CHART MDF FLORENTINE WHITE MATTE                 | 1    |

\$0.00

The Subcontractor agrees to perform the Work and to supply the Extras as may be ordered by the Contractor within the one year period from the date hereof and the price of the Work per dwelling unit listed in pre-determined contract pricing, and the price of each Extra set forth in said contract pricing, which prices are firm and guaranteed from such one year period and are inclusive of all taxes now or herein after imposed whether federal, provincial or municipal, including without limitation all goods and services taxes.

The Subcontractor prior to commencement of the Work with respect to each dwelling unit shall visit the Site-Office and check the specifications, pertaining to each such dwelling unit to ascertain if there are any "changes" or "extras" with respect to such dwelling unit that will effect his Work. If he fails to do this, or if he overlooks any item on the specification that affects his Work it will be his responsibility to rectify his Work and to bear the cost of rectification resulting from his oversight.

For any work orders issued for which there is no contract price subcontractor is to obtain a purchase order from Head Office.

No Invoices will be paid unless the Completion Acknowledgement section below has been signed.

Completed: Site Super Date

Work Order



To: MIRANDA PAINTING INC.

Work Order #: 9257

Date Printed: 05-Jan-22

Lot: 34 Marbrook - Marbrook - 40-5 Elev B

| Item        | Description                                                                         | Qty. |
|-------------|-------------------------------------------------------------------------------------|------|
| 1 - S0E     | STAIN OAK STAIRS RAILING RISERS ETC TO MATCH HARDWOOD FLOORING AS CLOSE AS POSSIBLE | 1    |
| 2 - U5644 D | UPGRADE TO ONE DESIGNER PAINT COLOUR THROUGHOUT BENJAMIN MOORE COLOUR TO BE ADVISED | 1    |

\$0.00

The Subcontractor agrees to perform the Work and to supply the Extras as may be ordered by the Contractor within the one year period from the date hereof and the price of the Work per dwelling unit listed in pre-determined contract pricing, and the price of each Extra set forth in said contract pricing, which prices are firm and guaranteed from such one year period and are inclusive of all taxes now or herein after imposed whether federal, provincial or municipal, including without limitation all goods and services taxes.

The Subcontractor prior to commencement of the Work with respect to each dwelling unit shall visit the Site-Office and check the specifications, pertaining to each such dwelling unit to ascertain if there are any "changes" or "extras" with respect to such dwelling unit that will effect his Work. If he fails to do this, or if he overlooks any item on the specification that affects his Work it will be his responsibility to rectify his Work and to bear the cost of rectification resulting from his oversight.

For any work orders issued for which there is no contract price subcontractor is to obtain a purchase order from Head Office.

No Invoices will be paid unless the Completion Acknowledgement section below has been signed.

Completed: Site Super Date

Work Order



To: RIVA PLUMBING

Work Order #: 9258  
Date Printed: 05-Jan-22

CC. ROCKFORD GRANITE

Lot: 34 Marbrook - Marbrook - 40-5 Elev B

| Item       | Description   | Qty. |
|------------|---|------|
| 1 - I098D  | INSTALL UPGRADE FAUCET FOR POWDER ROOM<br>VOSS TWO HANDLE WIDESPREAD IN BRUSHED GOLD                                                                   | 1    |
| 2 - I029H  | INSTALL UPGRADE FAUCET IN KITCHEN AS PER COLOUR CHART<br>ALIGN SINGLE HANDLE PULLDOWN BRUSHED GOLD FINISH                                              | 1    |
| 3 - I529T  | INSTALL UPGRADE UNDERMOUNT SINK IN KITCHEN AS PER COLOUR CHART                                                                                         | 1    |
| 4 - I05430 | INSTALL UPGRADE FAUCETS IN ALL BATHROOMS ON SECOND FLOOR TO:<br>VOSS TWO HANDLE WIDESPREAD LAV FAUCET CHROME<br>MODEL T6905/69000                      | 5    |
| 5 - I043H  | INSTALL TOWEL BAR AND TOILET PAPER HOLDER IN POWDER ROOM AS<br>FOLLOWS:<br>18" TOWEL BAR YB0318<br>PIVOTING PAPER HOLDER YB0308<br>BRUSHED GOLD FINISH | 1    |

\$0.00

The Subcontractor agrees to perform the Work and to supply the Extras as may be ordered by the Contractor within the one year period from the date hereof and the price of the Work per dwelling unit listed in pre-determined contract pricing, and the price of each Extra set forth in said contract pricing, which prices are firm and guaranteed from such one year period and are inclusive of all taxes now or herein after imposed whether federal, provincial or municipal, including without limitation all goods and services taxes.

The Subcontractor prior to commencement of the Work with respect to each dwelling unit shall visit the Site-Office and check the specifications, pertaining to each such dwelling unit to ascertain if there are any "changes" or "extras" with respect to such dwelling unit that will effect his Work. If he fails to do this, or if he overlooks any item on the specification that affects his Work it will be his responsibility to rectify his Work and to bear the cost of rectification resulting from his oversight.

For any work orders issued for which there is no contract price subcontractor is to obtain a purchase order from Head Office.

No Invoices will be paid unless the Completion Acknowledgement section below has been signed.

Completed: Site Super Date