

CONSTRUCTION SUMMARY

Fresh Urban Towns - GARDEN STREET DEVELOPMENTS INC.

STAGE 1

TEL:

PURCHASERS: AHAD TAHIR and ADA TAHIR

LOT NUMBER	PHASE	HOUSE TYPE	REG. PLAN #	CLOSING DATE
15 Block 2	1C	Cottonwood (TH-2 CORNER) Elev 1 2 Bed		06-Dec-22

INV# QTY

EXTRA / CHANGE

MISCELLANEOUS				
2,106 01Mar22	1 - PURCHASER HAS INDICATED NO STAGE 1 (STRUCTURAL, HVAC, PLUMBING OR ELECTRICAL) CHANGES ARE REQUIRED Note:			

STAIR / RAILING				
2,106 01Mar22	1 - INSTALL OAK STAIRCASE MAIN FLOOR TO UPPER FLOOR NATURAL FINISH UNLESS OTHERWISE NOTED AT STAGE 2 Note:			




TH-1 BRISTLECONE 1401 S.F. & TH-2 COTTONWOOD 1311 S.F. CORNER

INTERIOR CORNER

Stage 1 Lot 15

Purchaser TAHIR

Date MAR. 1/22 P.113

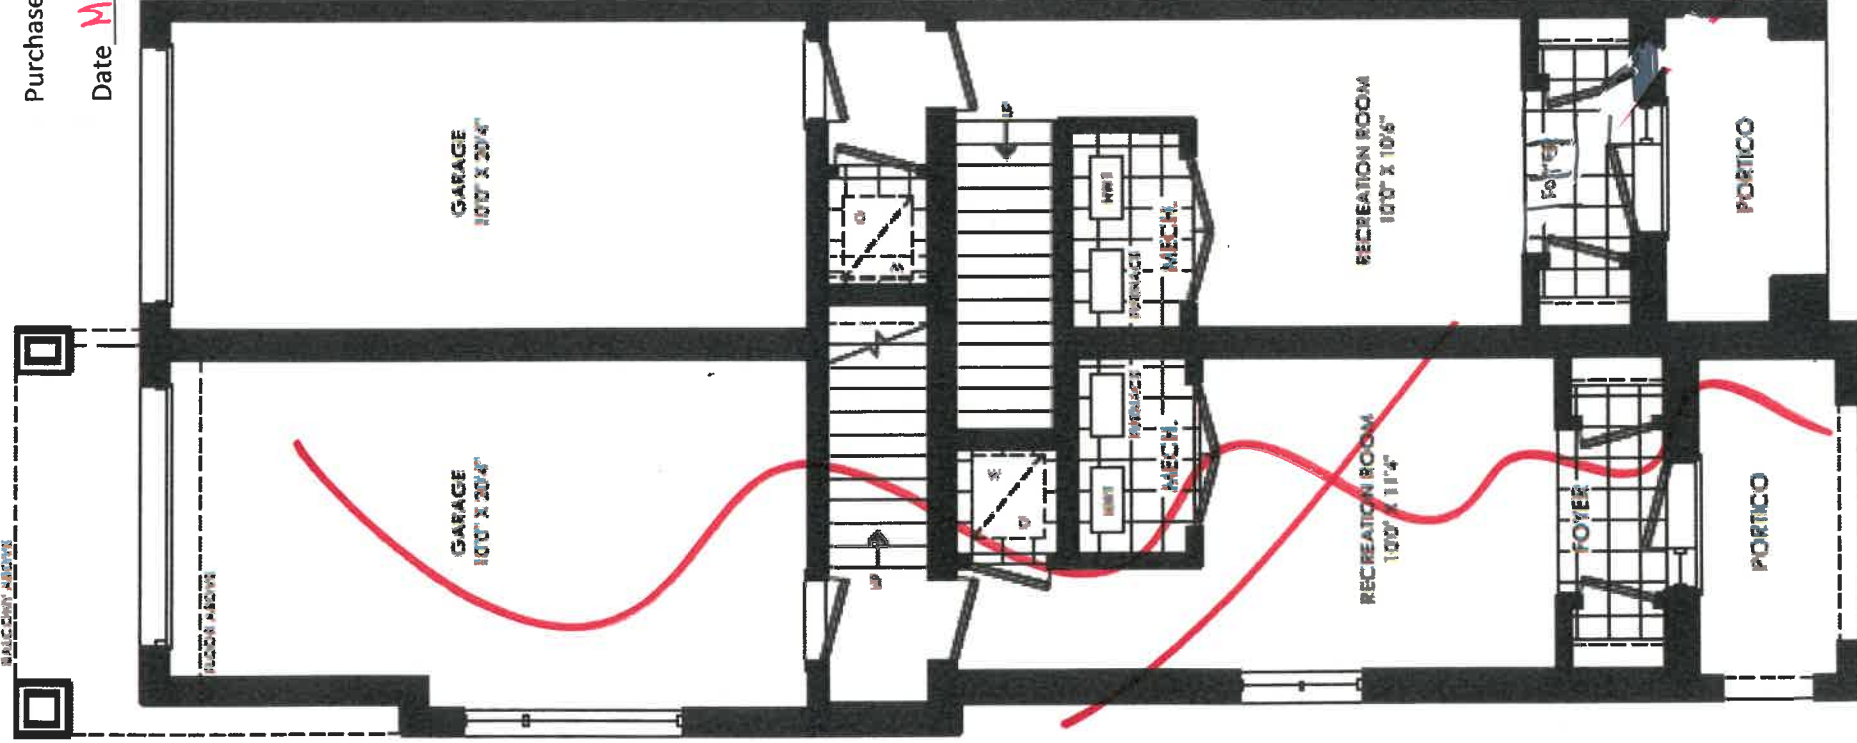


TH-1 ELEV 1
GROUND FLOOR PLAN

TH-2 ELEV 1
GROUND FLOOR PLAN

TH-1 - CORNER
MAIN FLOOR PLAN


P. 2/3

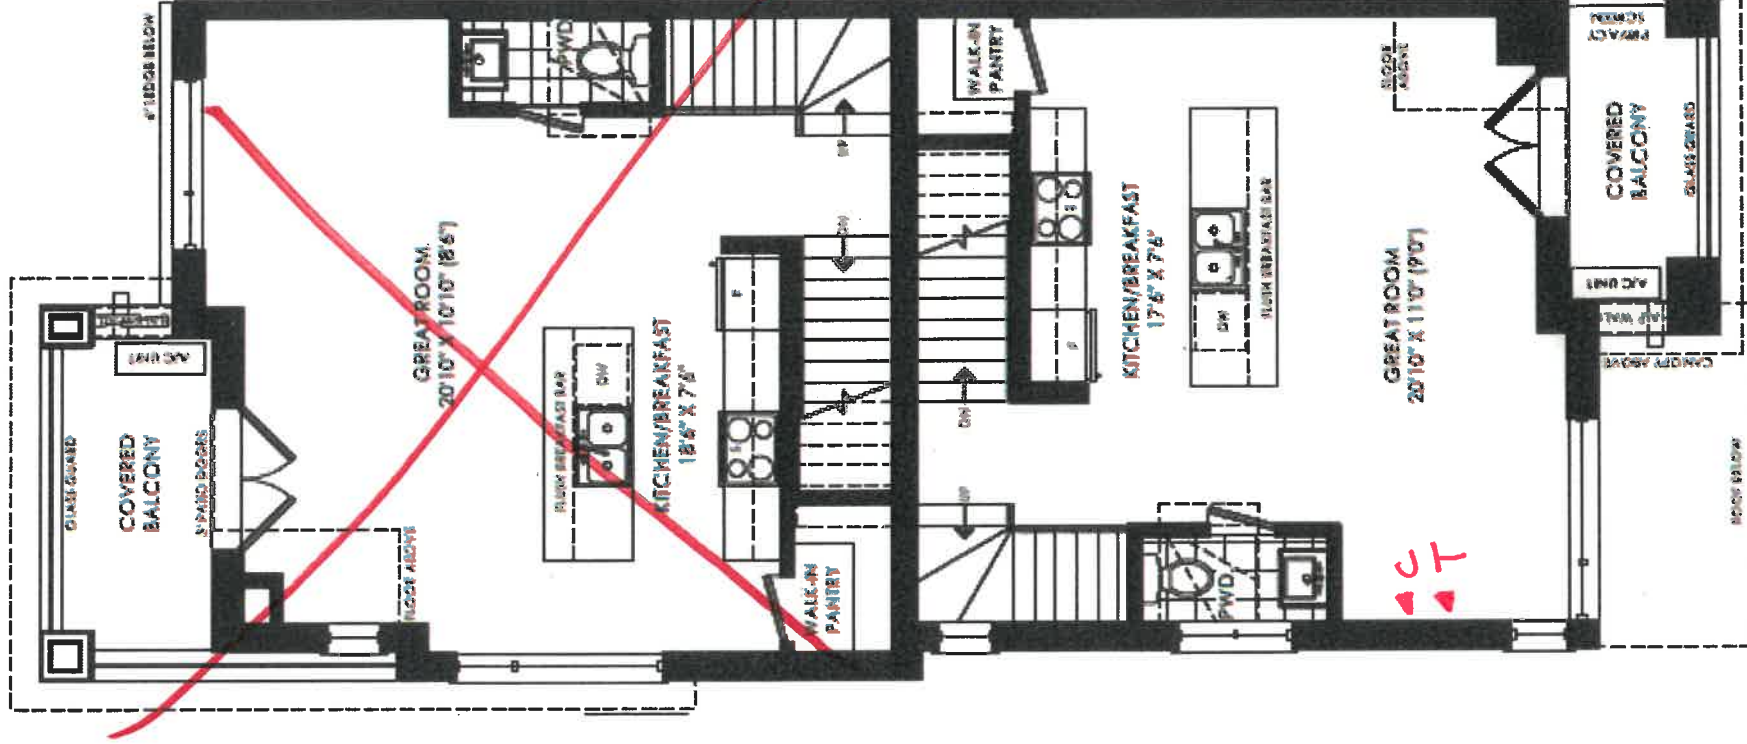

TH-2
MAIN FLOOR PLAN

TH-1 - CORNER
UPPER FLOOR PLAN

p. 3/3

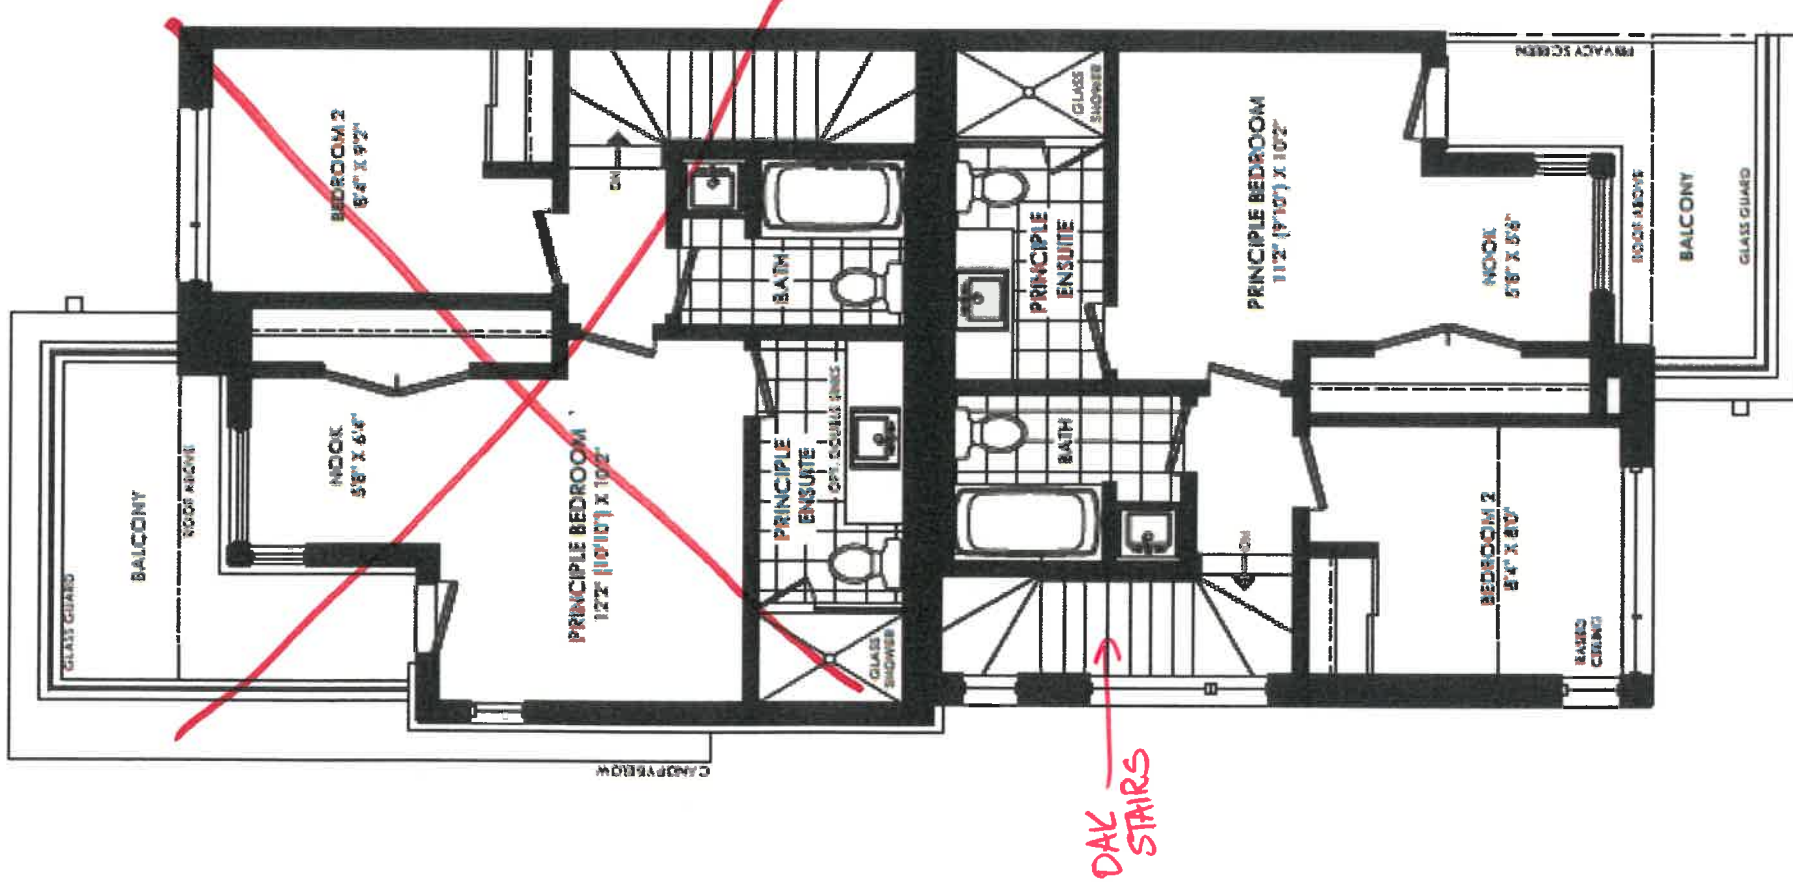

TH-2
UPPER FLOOR PLAN