

CONSTRUCTION SUMMARY

Fresh Urban Towns - GARDEN STREET DEVELOPMENTS INC.

STAGE 1

TEL:

PURCHASER: SULTAN RANA

LOT NUMBER	PHASE	HOUSE TYPE	REG. PLAN #	CLOSING DATE
19 Block 3	1C	Bristlecone (TH-1) Elev 1 2 Bed		

EXTRA / CHANGE

MISCELLANEOUS

2,088

1 - PURCHASER HAS INDICATED NO STAGE 1 (STRUCTURAL, HVAC, PLUMBING OR ELECTRICAL) CHANGES ARE REQUIRED

02Feb22

Note

STAIR / RAILING

2,088

1 - INSTALL OAK STAIRCASE FROM MAIN FLOOR TO UPPER FLOOR NATURAL FINISH UNLESS OTHERWISE NOTED AT STAGE 2

02Feb22

Note




TH-1 BRISTLECONE 1331 S.F. & TH-2 COTTONWOOD 1290 S.F.

Stage 1 Lot 19

Purchaser RANA


Date MARCH 2/22 P.113

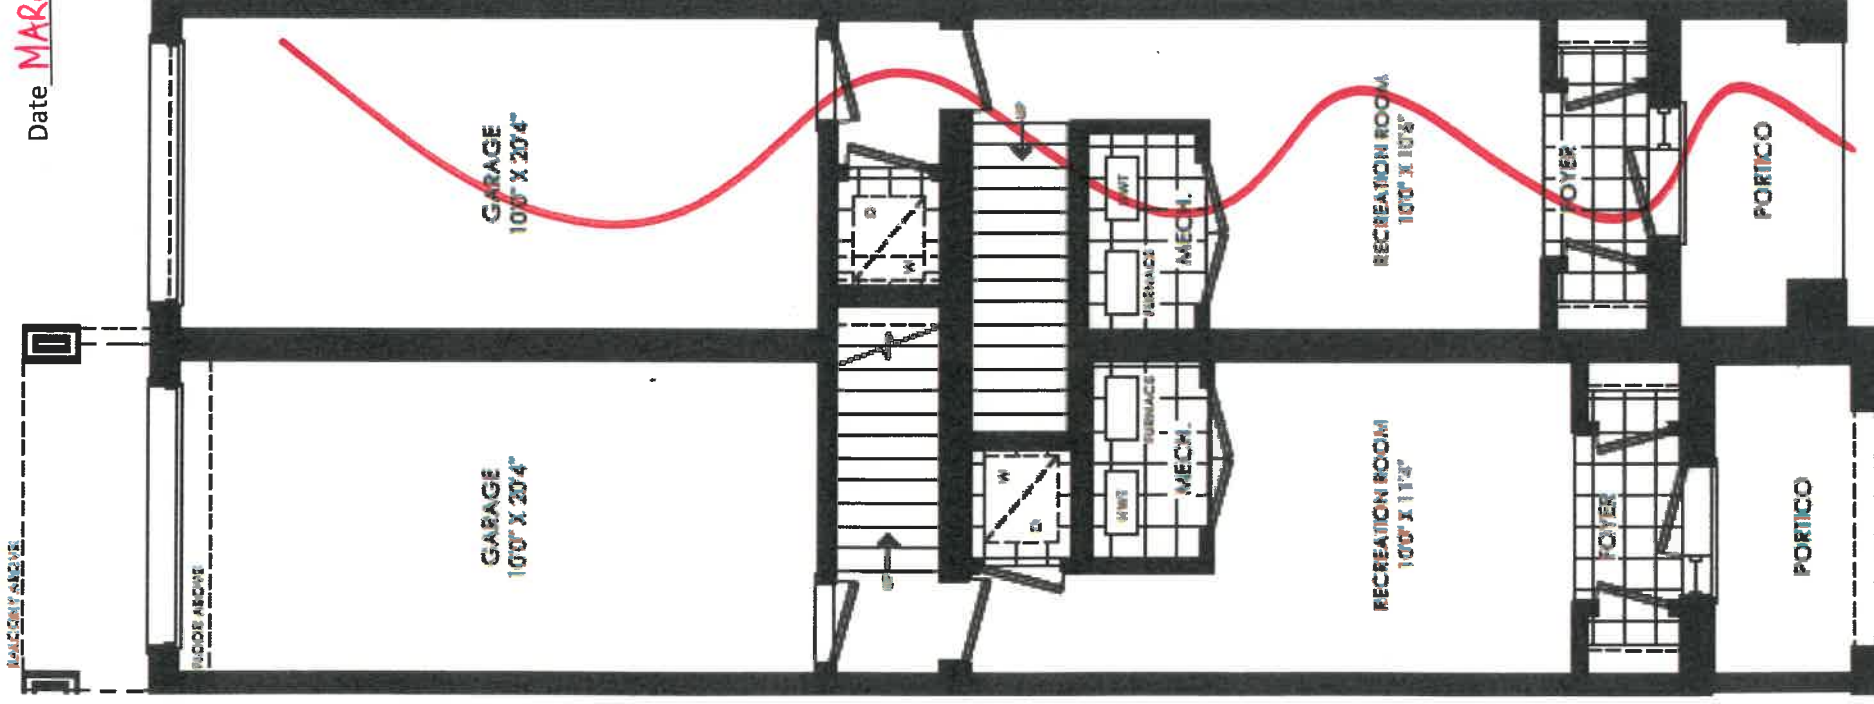

TH-1 ELEV 1
GROUND FLOOR PLAN

TH-2 ELEV 1
GROUND FLOOR PLAN


TH-1
MAIN FLOOR PLAN

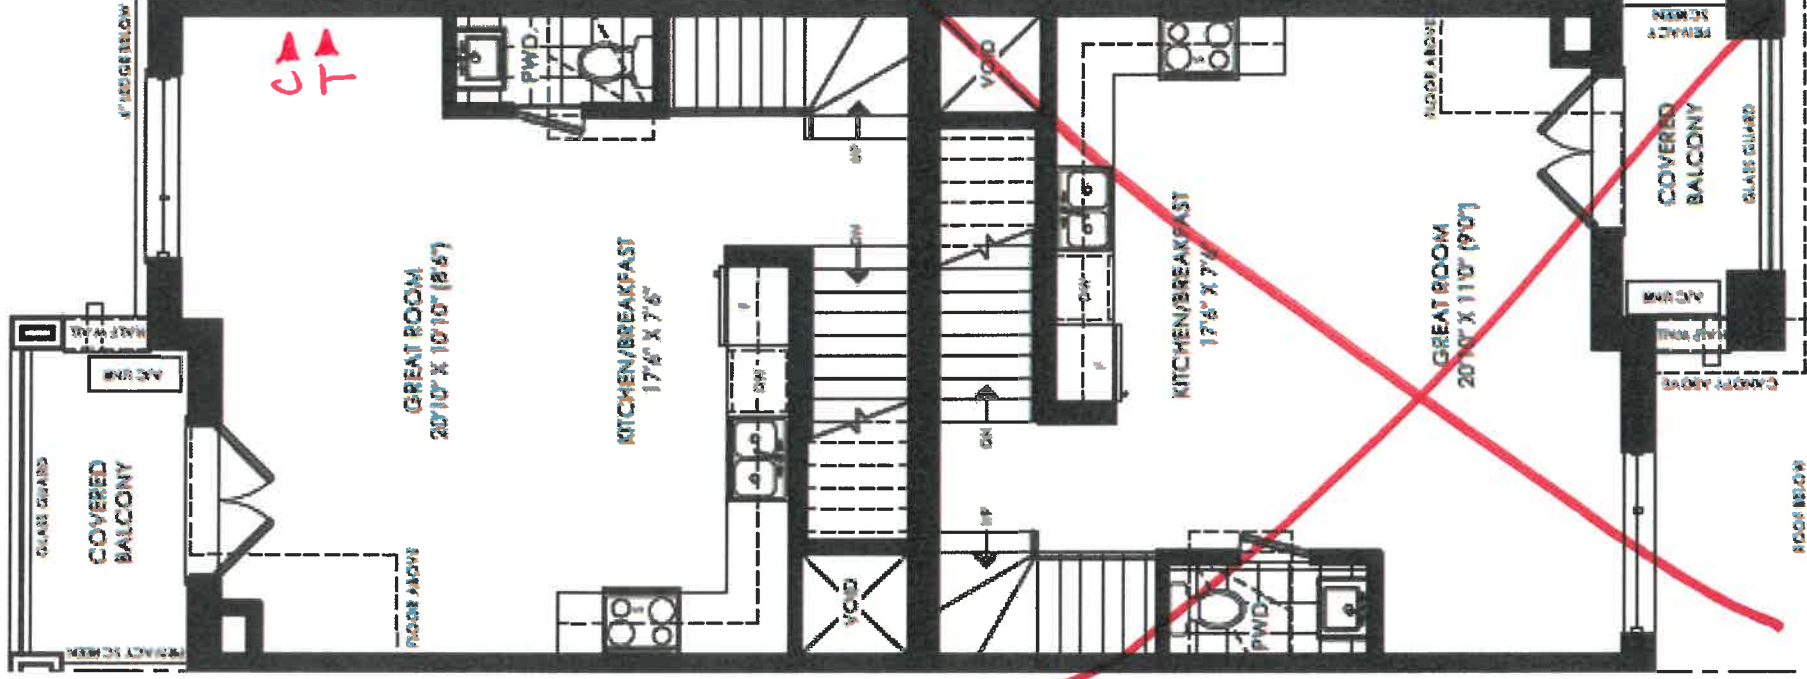

TH-2
MAIN FLOOR PLAN

TH-1
UPPER FLOOR PLAN

P. 3/3

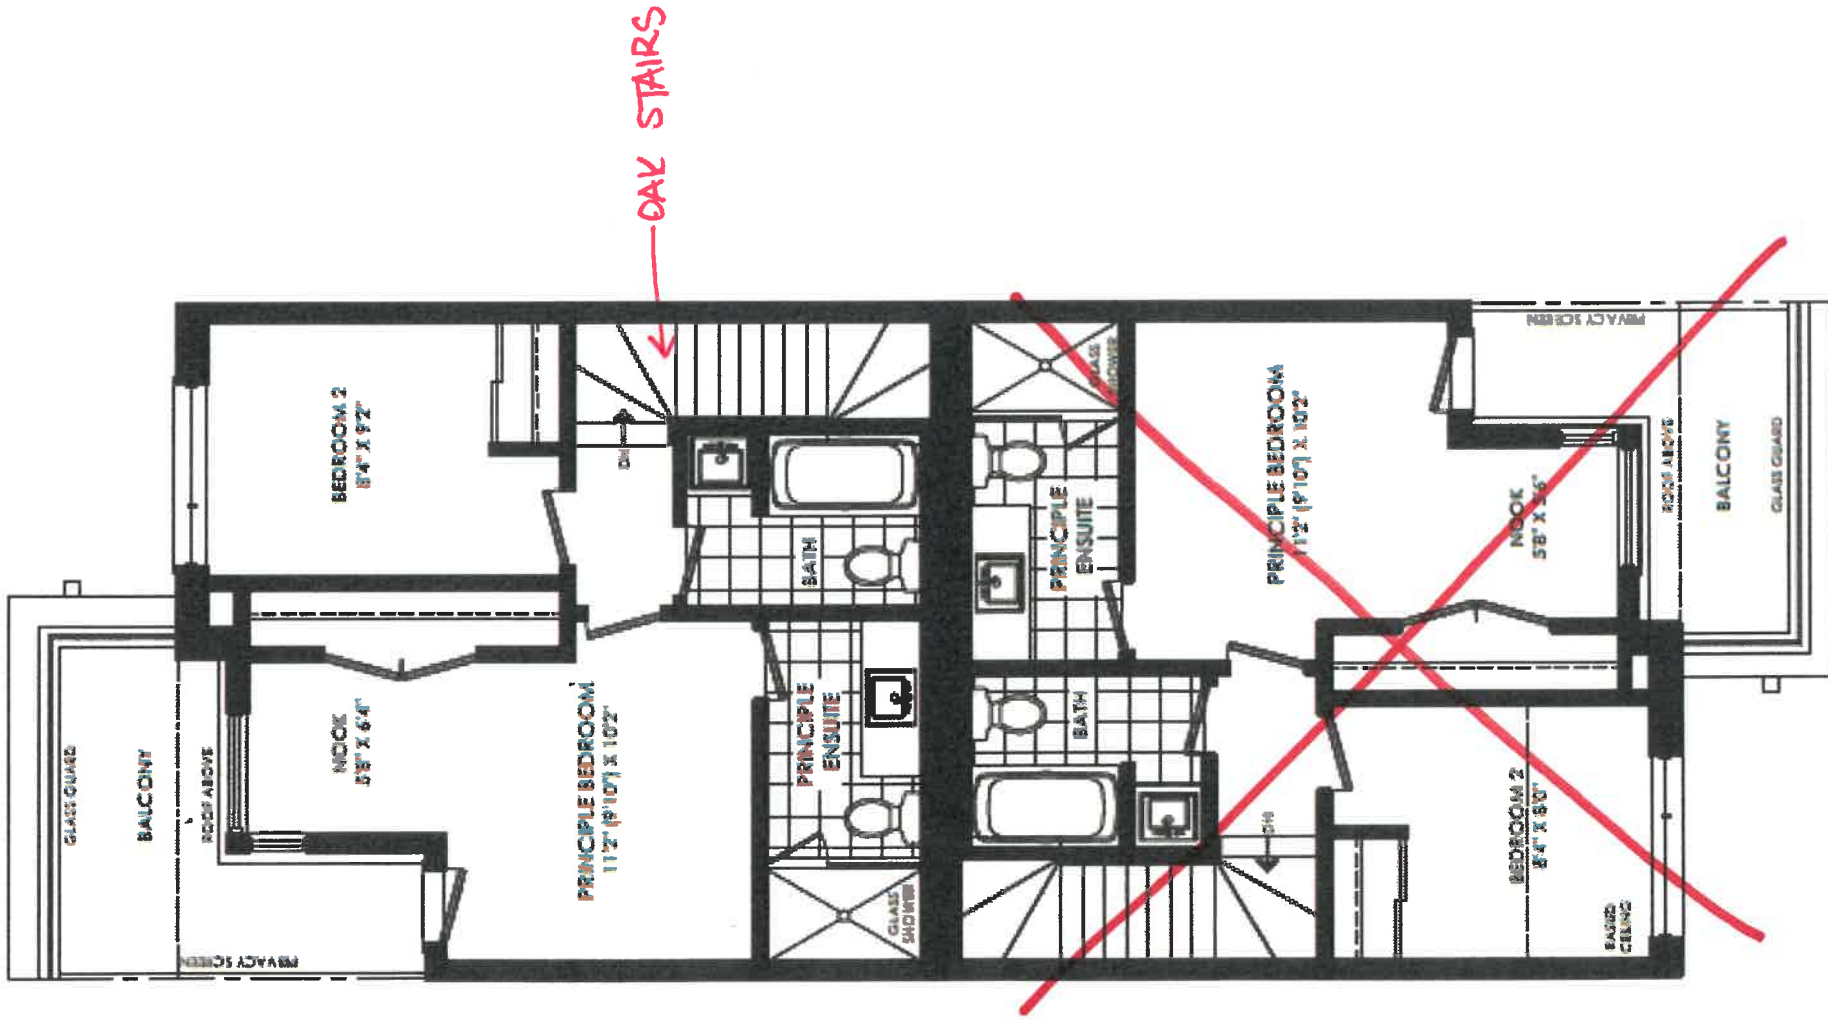

TH-2
UPPER FLOOR PLAN