

CONSTRUCTION SUMMARY

Fresh Urban Towns - GARDEN STREET DEVELOPMENTS INC.

STAGE 1

PURCHASER: HAIDHER SULTAN

TEL:


LOT NUMBER	PHASE	HOUSE TYPE	REG. PLAN #	CLOSING DATE
23 Block 3	1C	Bristlecone (TH-1) Elev 1 2 Bed		

INV# QTY

EXTRA / CHANGE

MISCELLANEOUS				
2,089	1 - PURCHASER HAS INDICATED NO STAGE 1 (STRUCTURAL, HVAC, PLUMBING OR ELECTRICAL) CHANGES ARE REQUIRED			
02Feb22	Note			

STAIR / RAILING				
2,089	1 - INSTALL OAK STAIRCASE FROM MAIN FLOOR TO UPPER FLOOR NATURAL FINISH UNLESS OTHERWISE NOTED AT STAGE 2			
02Feb22	Note			

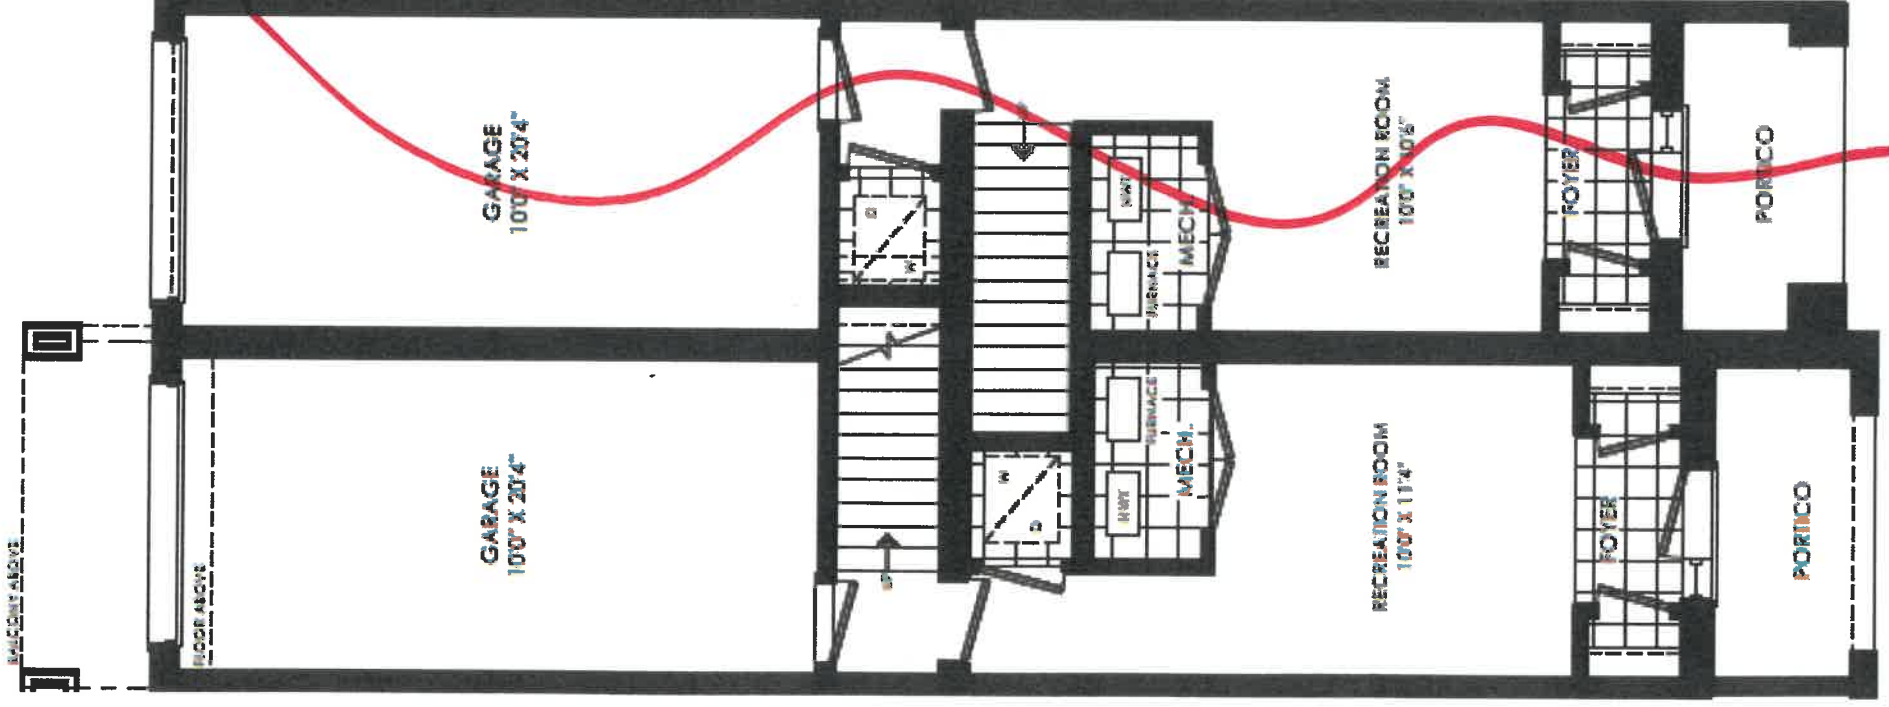


TH-1 ELEV 1
GROUND FLOOR PLAN

TH-2 ELEV 1
GROUND FLOOR PLAN

TH-1
MAIN FLOOR PLAN


Stage 1 Lot 23
Purchaser SULTAN
Date MARCH 2/22 P.1/3

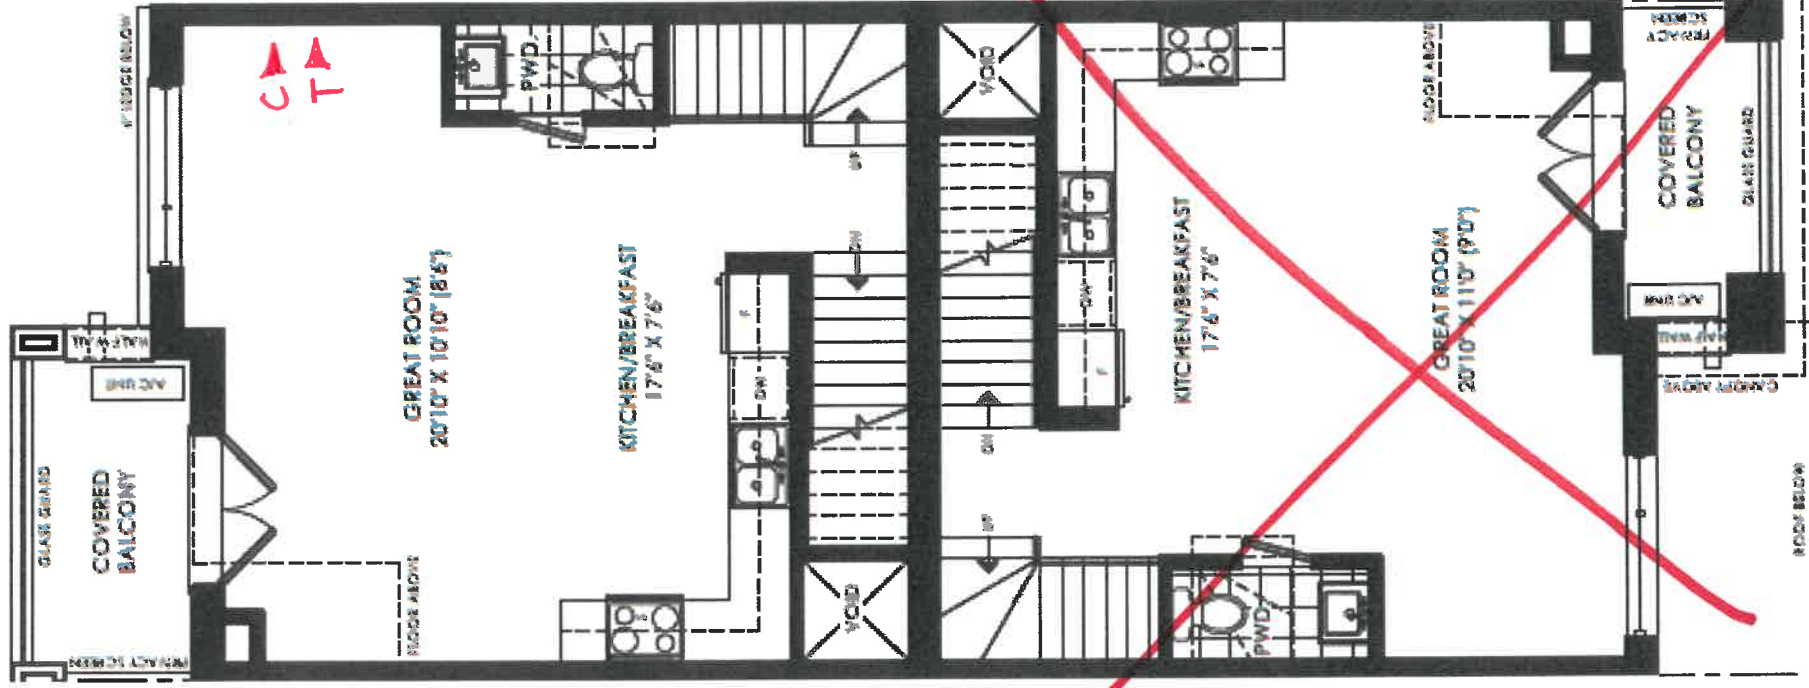

TH-2
MAIN FLOOR PLAN

P. 3/3

**TH-1
UPPER FLOOR PLAN**

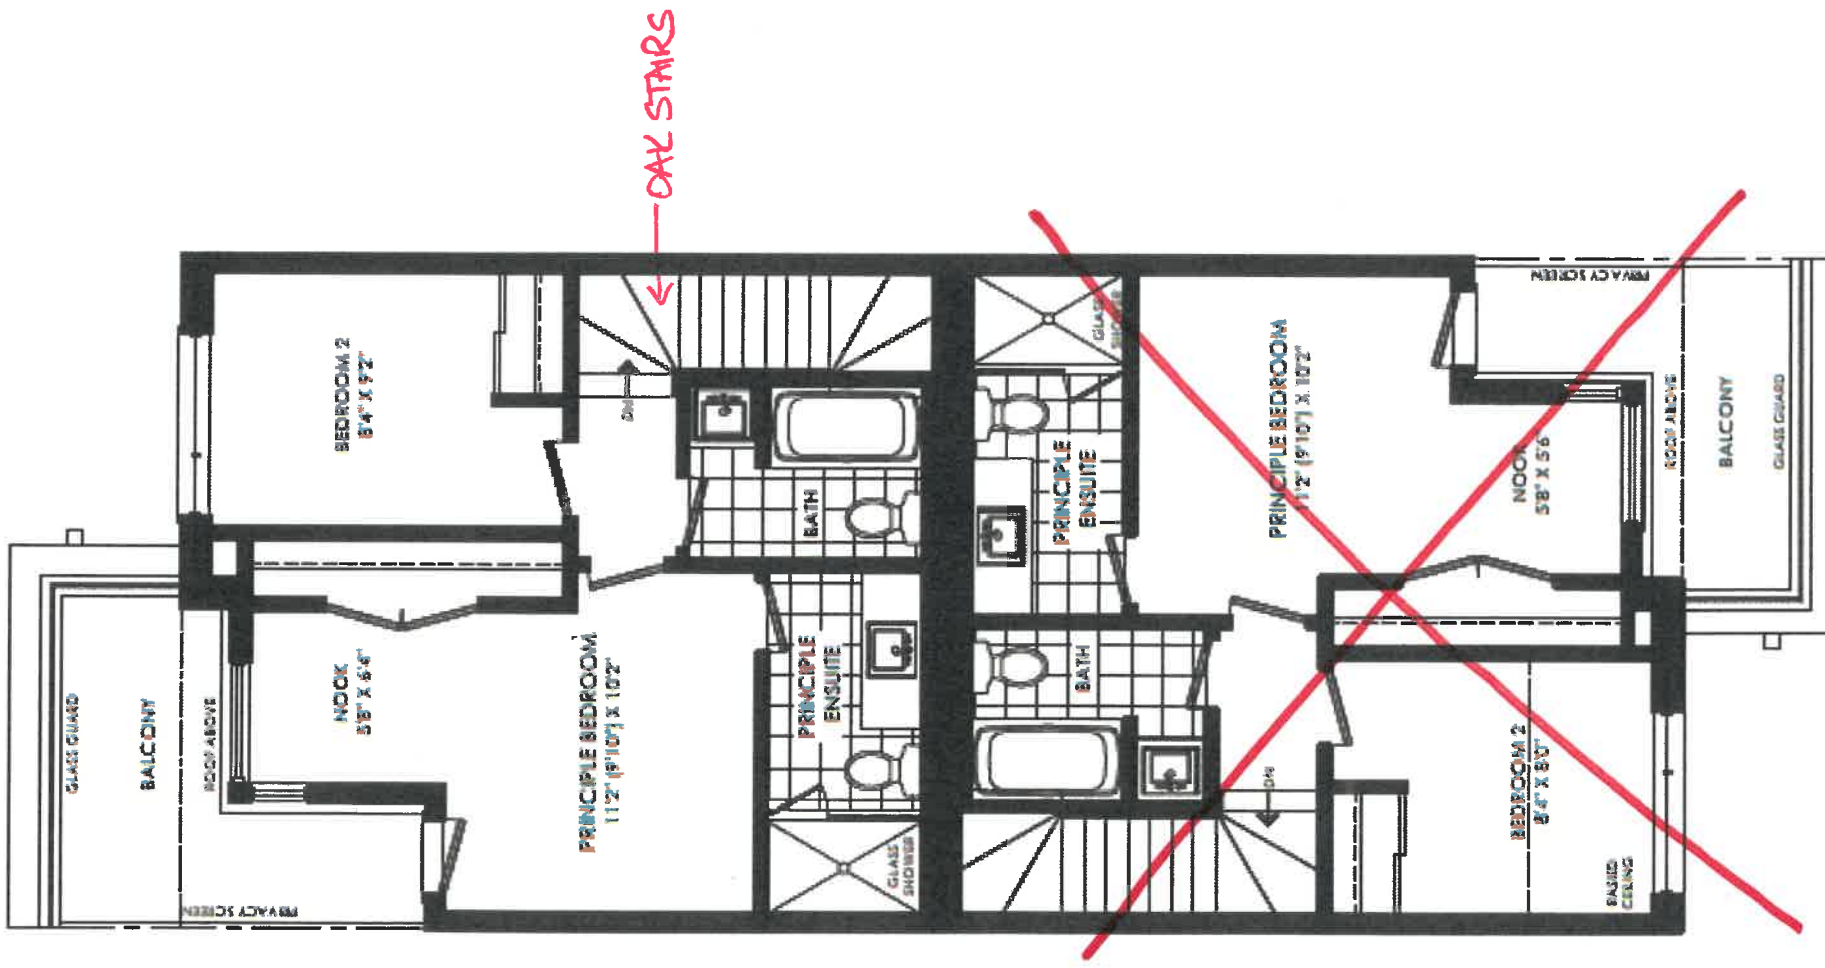

**TH-2
UPPER FLOOR PLAN**