

CONSTRUCTION SUMMARY

Fresh Urban Towns - GARDEN STREET DEVELOPMENTS INC.

STAGE 1

PURCHASER: SABEEH UL-ZAIN

TEL:

LOT NUMBER	PHASE	HOUSE TYPE	REG. PLAN #	CLOSING DATE
24 Block 3	1C	Cottonwood (TH-2) Elev 1 2 Bed		

INV# QTY

EXTRA / CHANGE

MISCELLANEOUS

2,063	1 - PURCHASER HAS INDICATED NO STAGE 1 (STRUCTURAL, HVAC, PLUMBING OR ELECTRICAL) CHANGES ARE REQUIRED
02Feb22	Note


STAIR / RAILING

2,063	1 - INSTALL OAK STAIRCASE FROM MAIN FLOOR TO UPPER FLOOR NATURAL FINISH UNLESS OTHERWISE NOTED AT STAGE 2
02Feb22	Note



TH-1 BRISTLECONE 1331 S.F. & TH-2 COTTONWOOD 1290 S.F.

Stage 1 Lot 24
Purchaser UL-ZAIN
Date MARCH 2/22 P.113

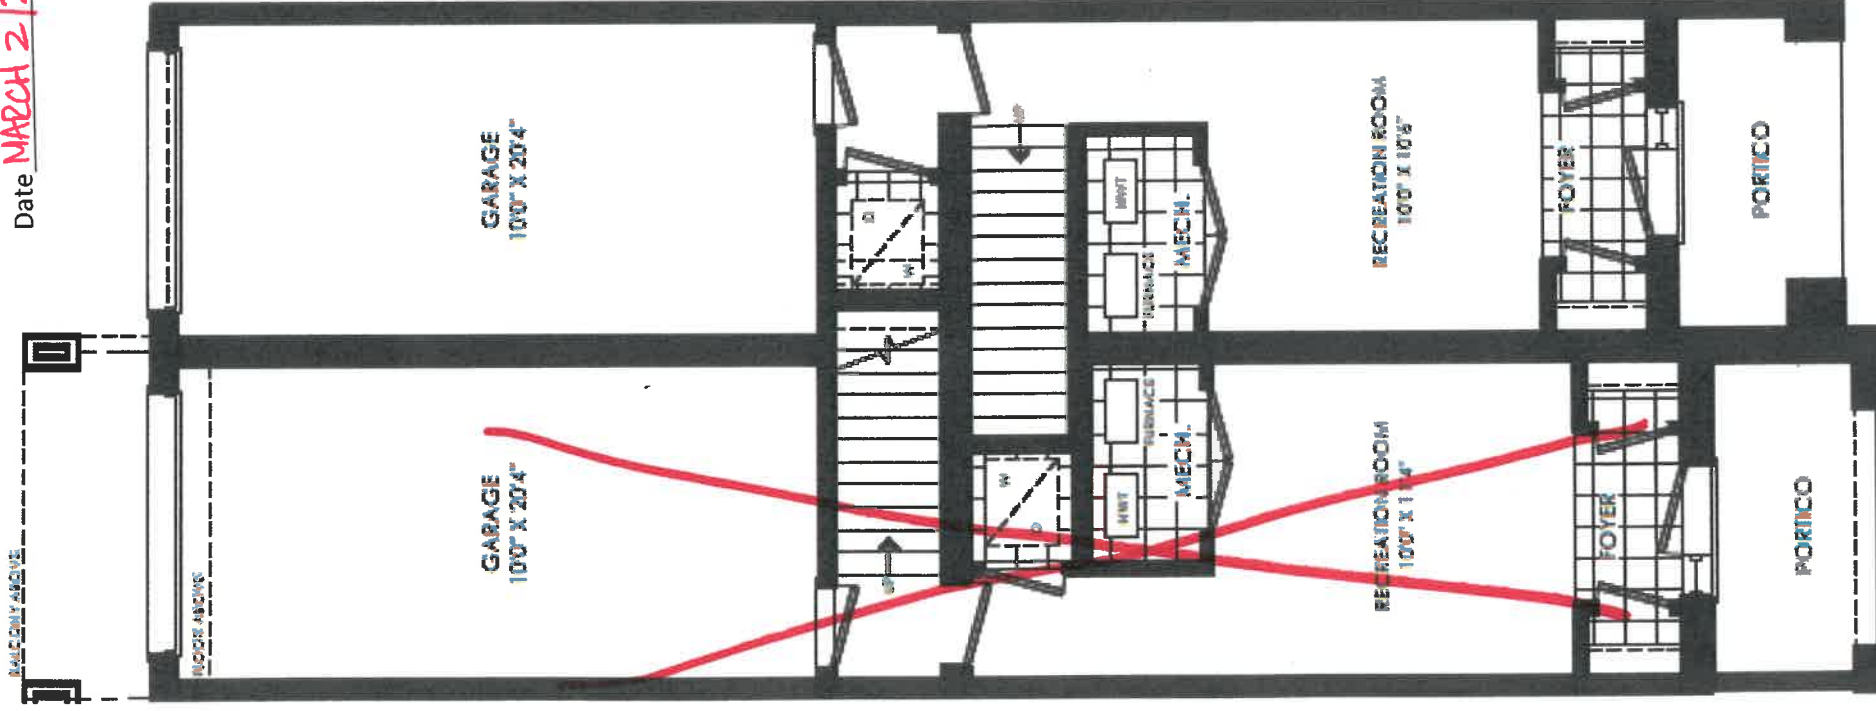


TH-1 ELEV 1
GROUND FLOOR PLAN

TH-2 ELEV 1
GROUND FLOOR PLAN

TH-1
MAIN FLOOR PLAN


p. 2/3

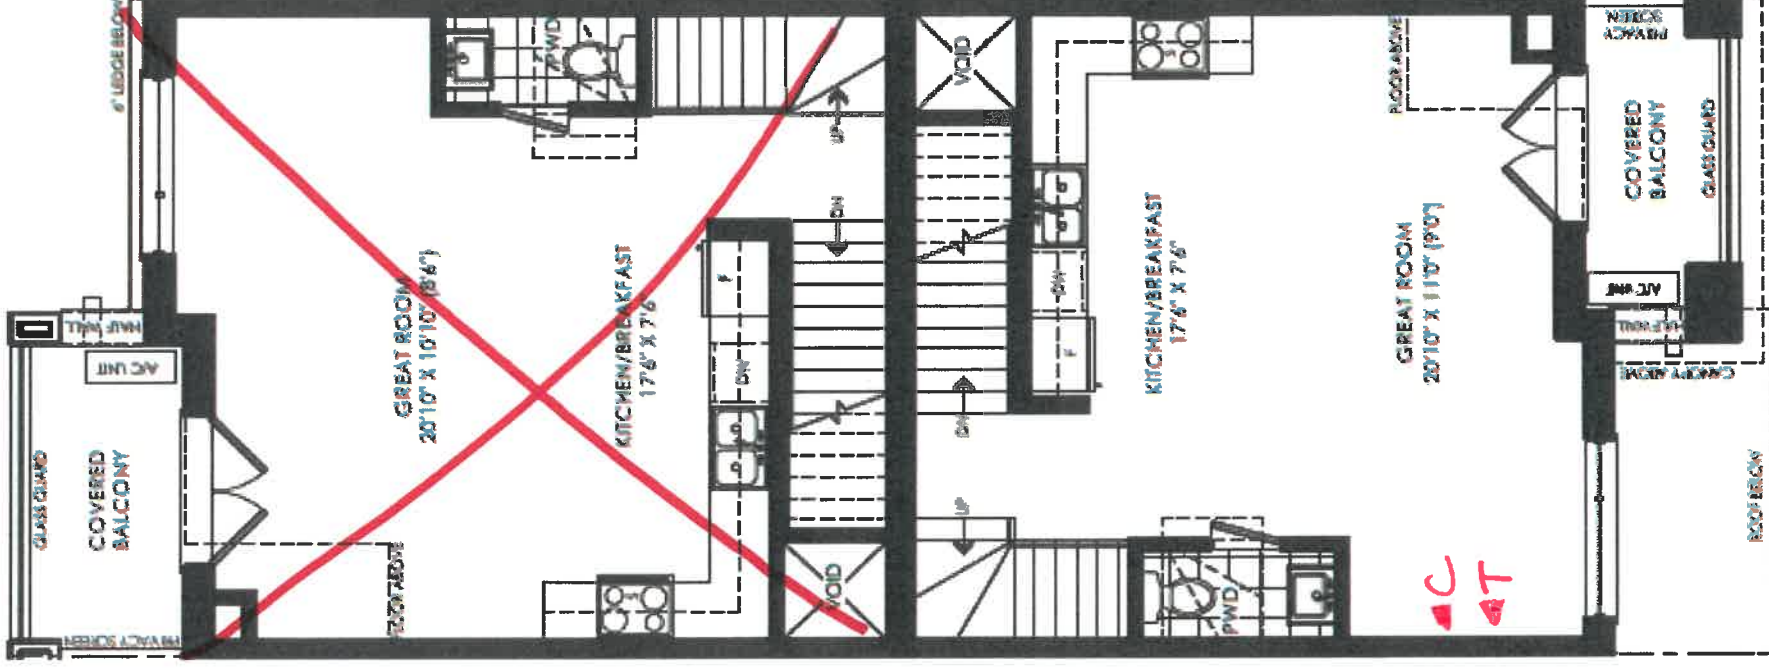

TH-2
MAIN FLOOR PLAN

TH-1
UPPER FLOOR PLAN

P. 3/3

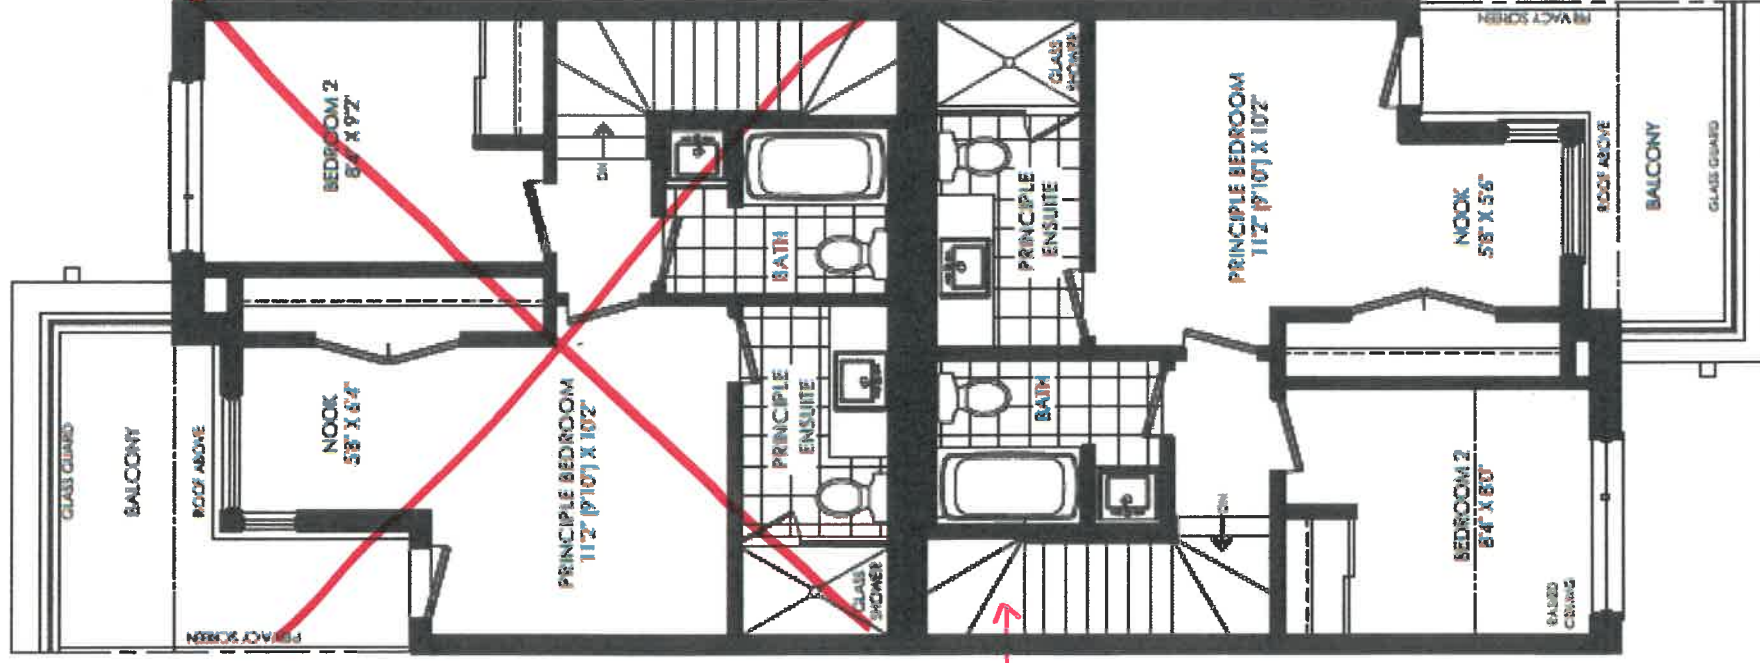

OAK STAIRS →

TH-2
UPPER FLOOR PLAN