

CONSTRUCTION SUMMARY

Fresh Urban Towns - GARDEN STREET DEVELOPMENTS INC.

STAGE 1

TEL:

PURCHASER: UITHA SANJAYA RATHNAYAKA

LOT NUMBER	PHASE	HOUSE TYPE	REG. PLAN #	CLOSING DATE
53 Block 7	1	Magnolia (FL-TH-1)		18-Oct-22

INV# QTY

EXTRA / CHANGE


MISCELLANEOUS

2,117	1 -
29Jun22	Note:

STAIR / RAILING


2,117	1 - INSTALL OAK STAIRCASE FROM MAIN FLOOR TO UPPER FLOOR
29Jun22	NATURAL FINISH UNLESS OTHERWISE NOTED AT STAGE 2
	Note


STD.
NO W/O

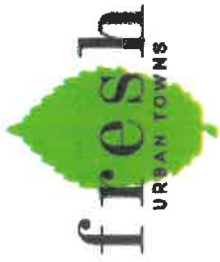


MAGNOLIA 1614 S.F.

Stage 1 Lot 53
Purchaser RATHNAYAKA
Date JUNE 29/22 P.1|3

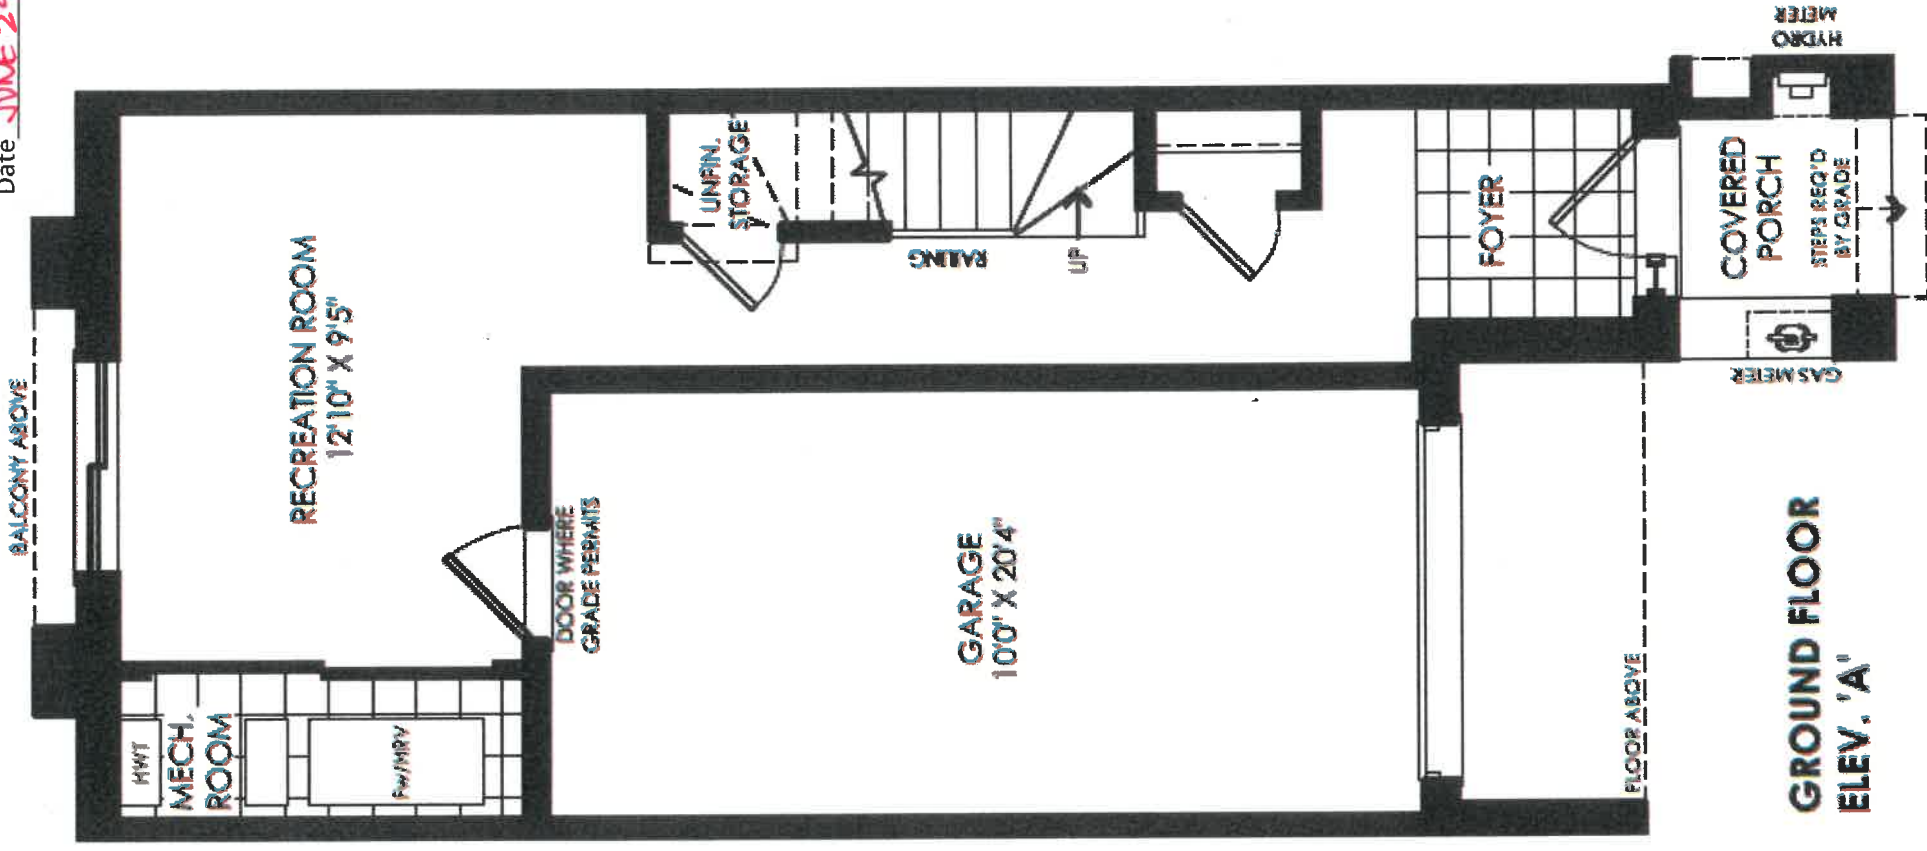

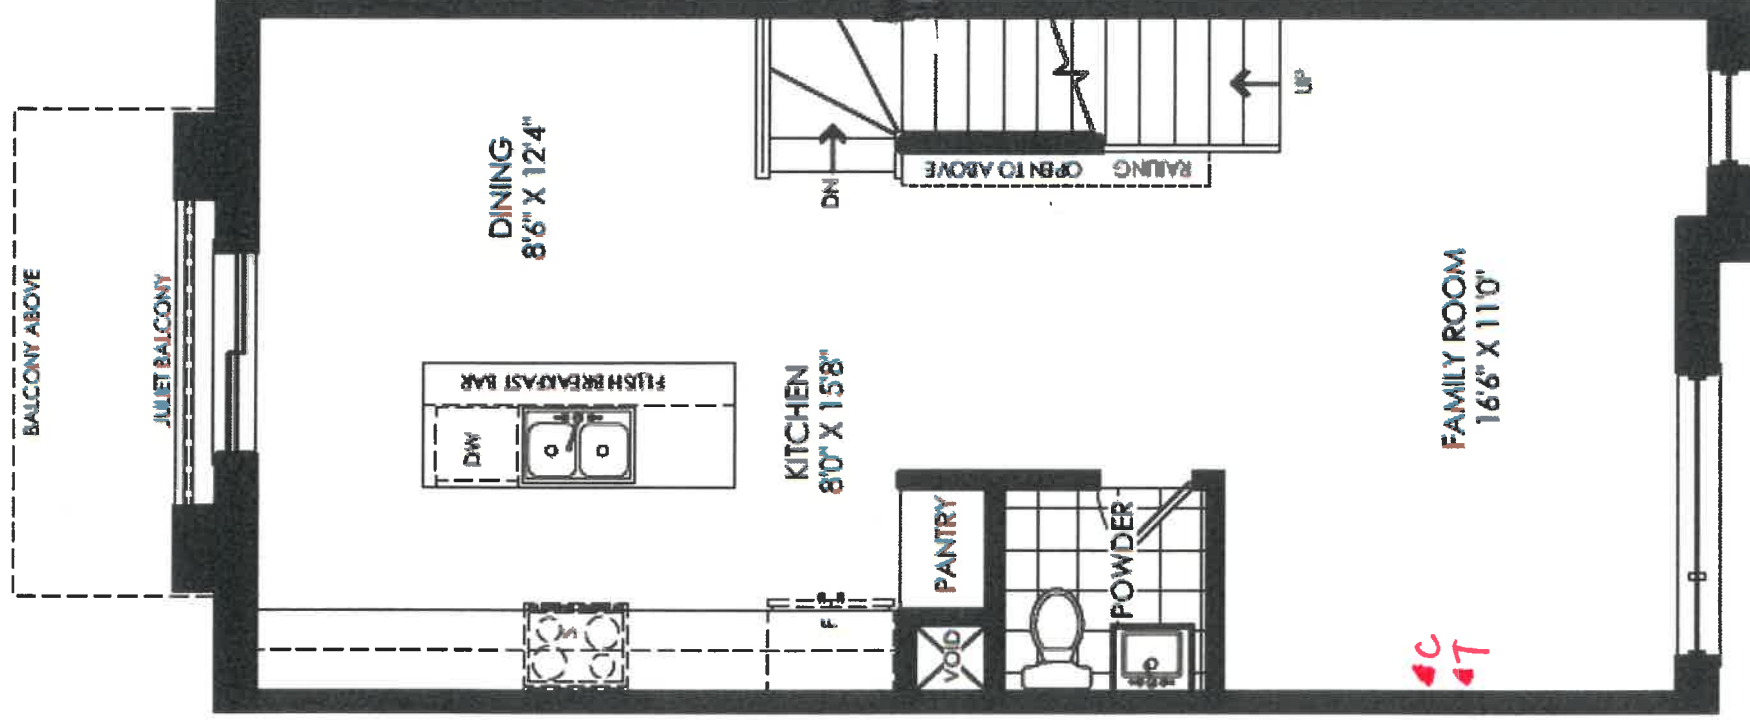

MAIN FLOOR
ELEV. 'A'

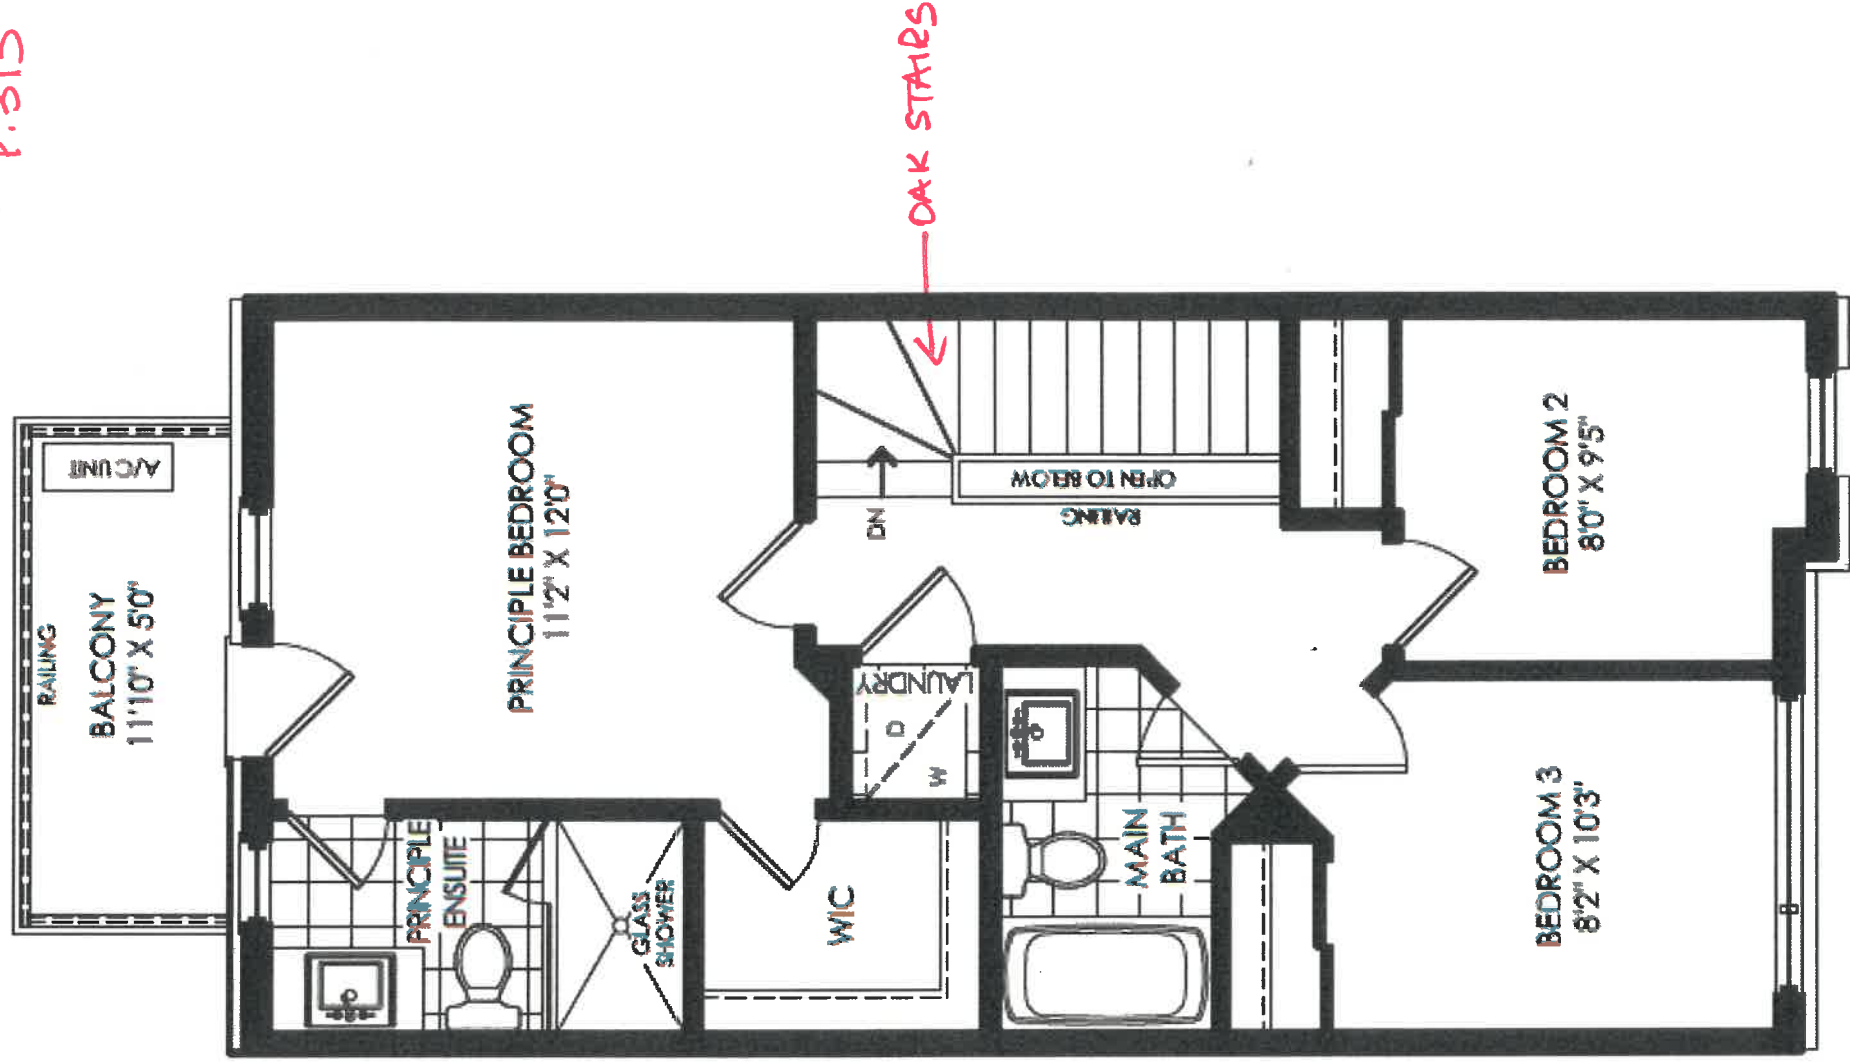

UPPER FLOOR
ELEV. 'A'