



CONSTRUCTION SUMMARY				
Fresh Urban Towns - GARDEN STREET DEVELOPMENTS INC.				
PURCHASER: NIVETHA ANANTHARAJAH		STAGE 1		TEL:
LOT NUMBER	PHASE	HOUSE TYPE	REG. PLAN #	CLOSING DATE
61 Block 9	1	Magnolia (FL-TH-1 END)		11-Oct-22
EXTRA / CHANGE				
MISCELLANEOUS				
2,101	1 - PURCHASER HAS INDICATED NO STAGE 1 (STRUCTURAL, HVAC, PLUMBING OR ELECTRICAL) CHANGES ARE REQUIRED			
28Mar22	Note			

STANDARD :
OAK STAIRS MAIN TO UPPER FLOOR

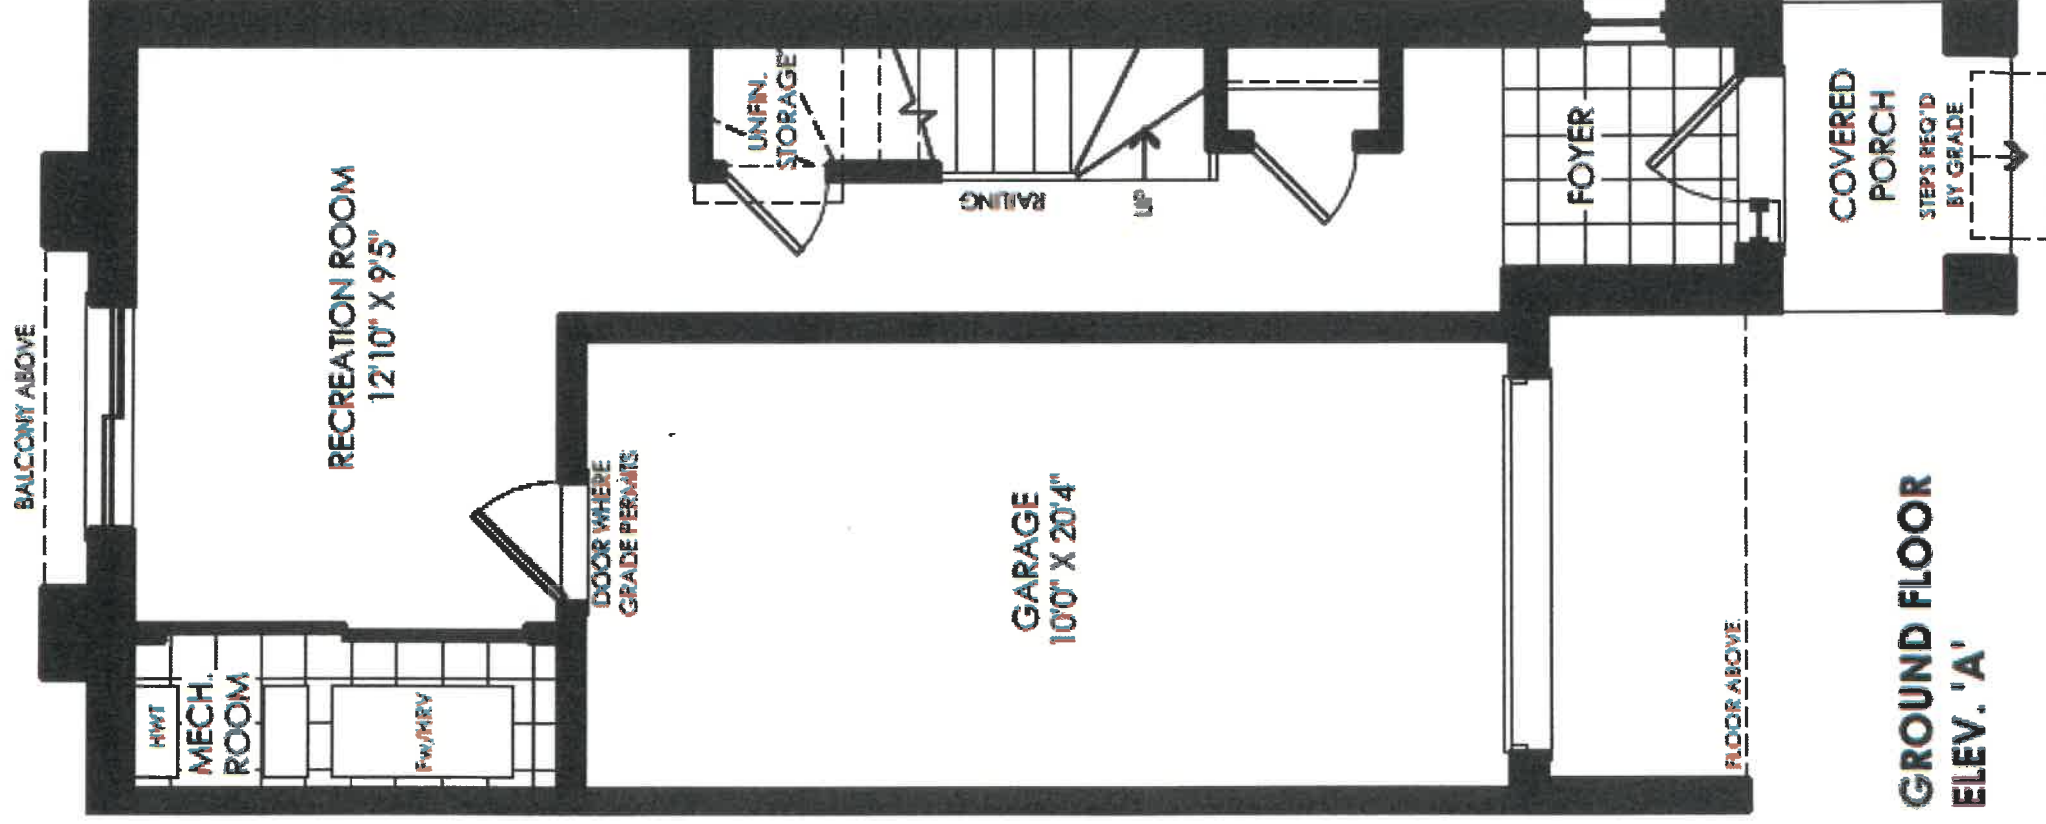


GROUND FLOOR
ELEV. 'A'

P. 2/3

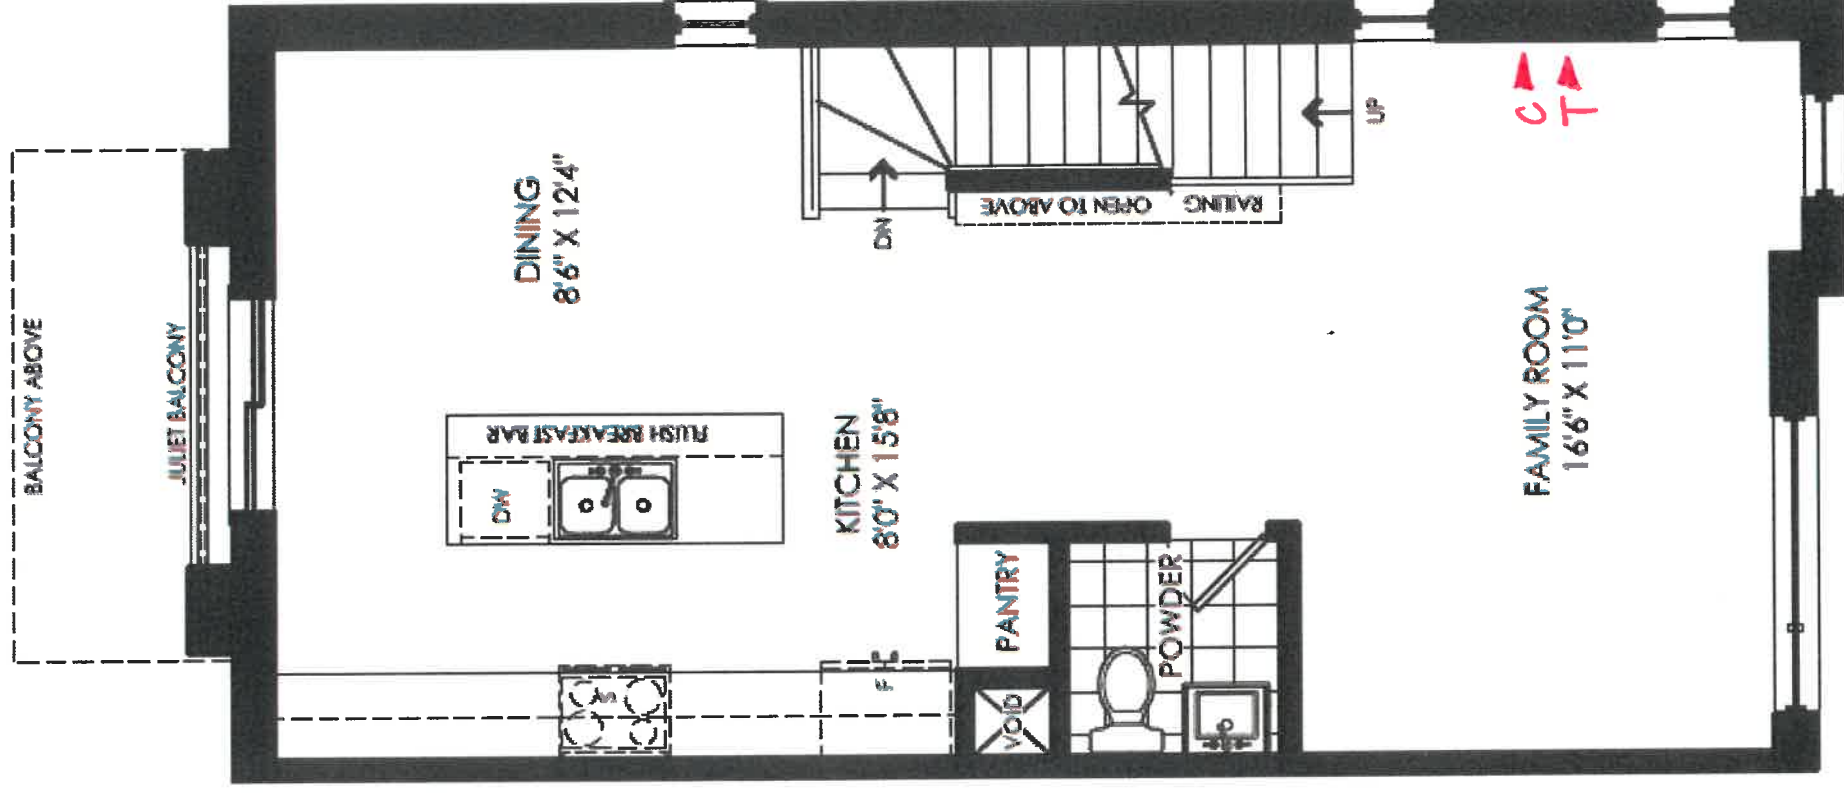

MAIN FLOOR
ELEV. 'A'

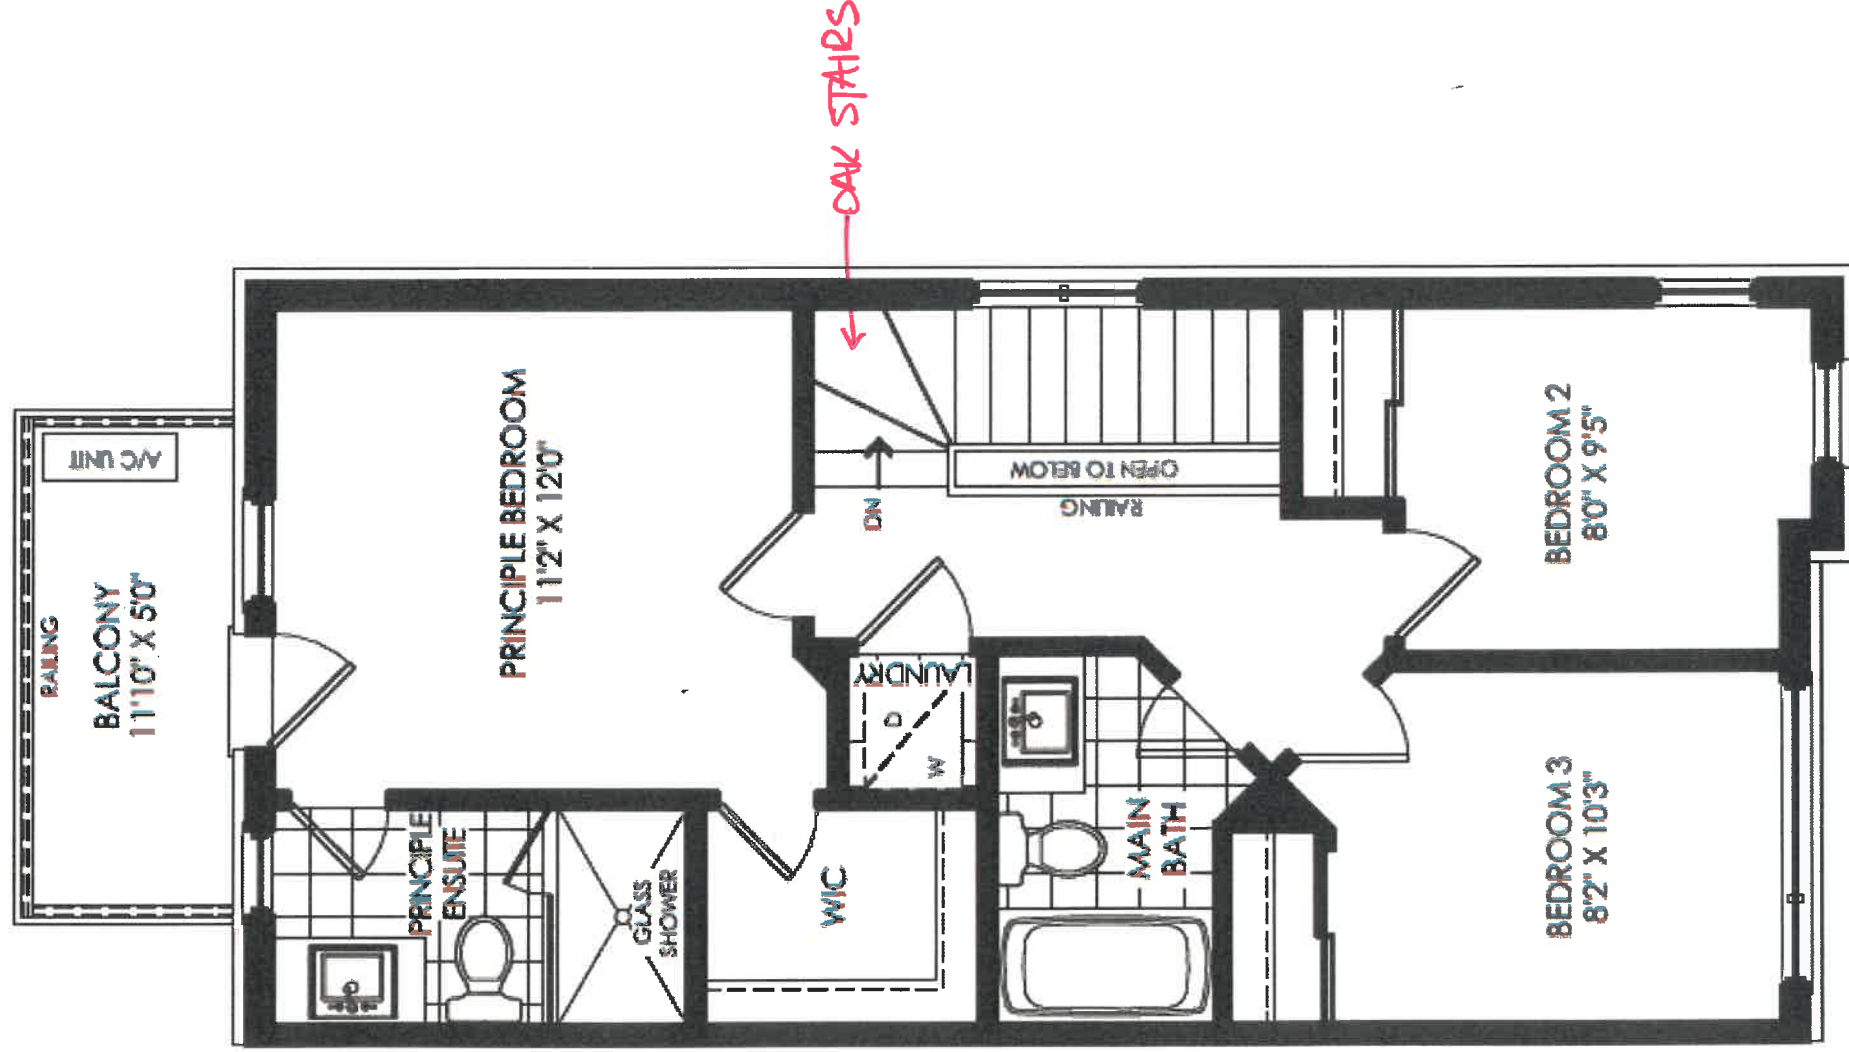

UPPER FLOOR
ELEV. 'A'