

CONSTRUCTION SUMMARY

Fresh Urban Towns - GARDEN STREET DEVELOPMENTS INC.

PURCHASERS: TIMOTHY HOI-KIN NG and VISHAAL GOVAN

TEL:

STAGE 1

LOT NUMBER	PHASE	HOUSE TYPE	REG. PLAN #	CLOSING DATE
62 Block 9	1	Willow (FL-TH-4)		11-Oct-22

INV# QTY

MISCELLANEOUS

2,110

1 - PURCHASER HAS INDICATED NO STAGE 1 (STRUCTURAL, HVAC, PLUMBING OR ELECTRICAL) CHANGES ARE REQUIRED

28Mar22

Note,

STAIR / RAILING

2,110

1 - INSTALL OAK STAIRCASE MAIN FLOOR TO UPPER FLOOR NATURAL FINISH UNLESS OTHERWISE NOTED AT STAGE 2

28Mar22

Note,




WILLOW 1969 S.F.


Stage 1 Lot 62

Purchaser NG/GOVAN


Date MARCH 15/22 P.1/3

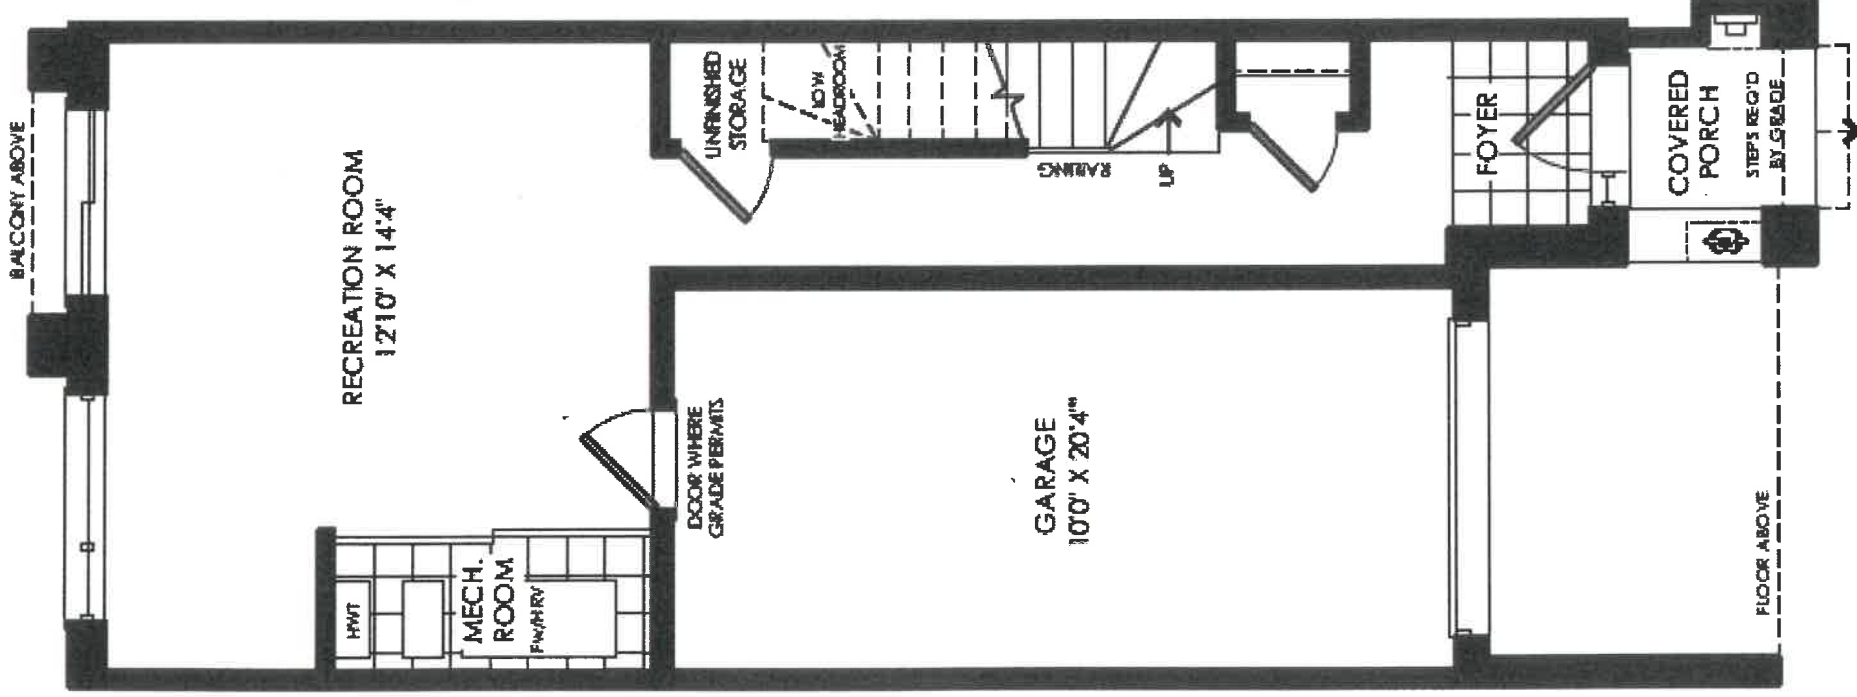

GROUND FLOOR
ELEV. 'A'

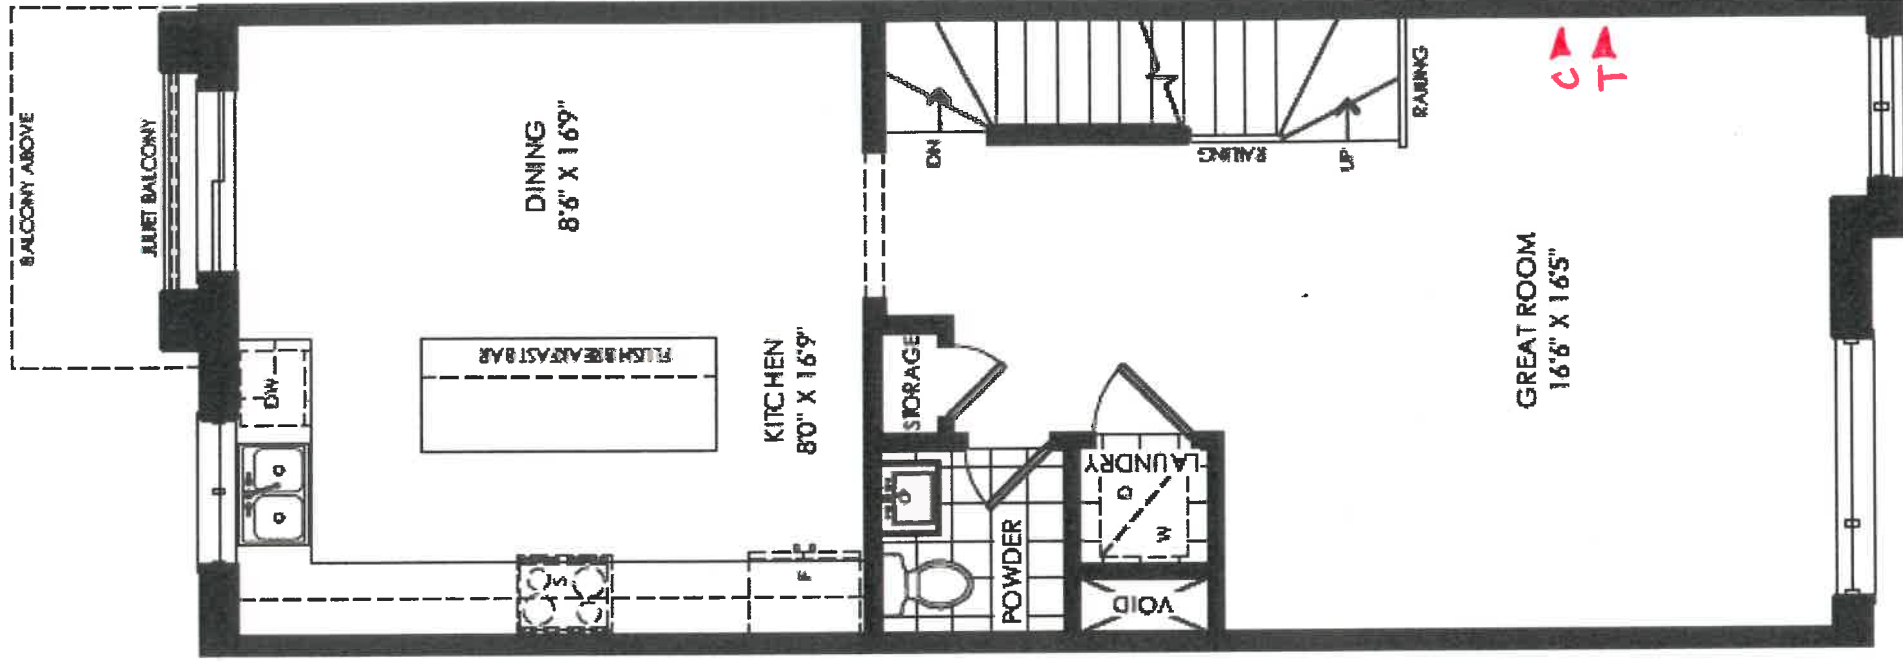

**MAIN FLOOR
ELEV. 'A'**

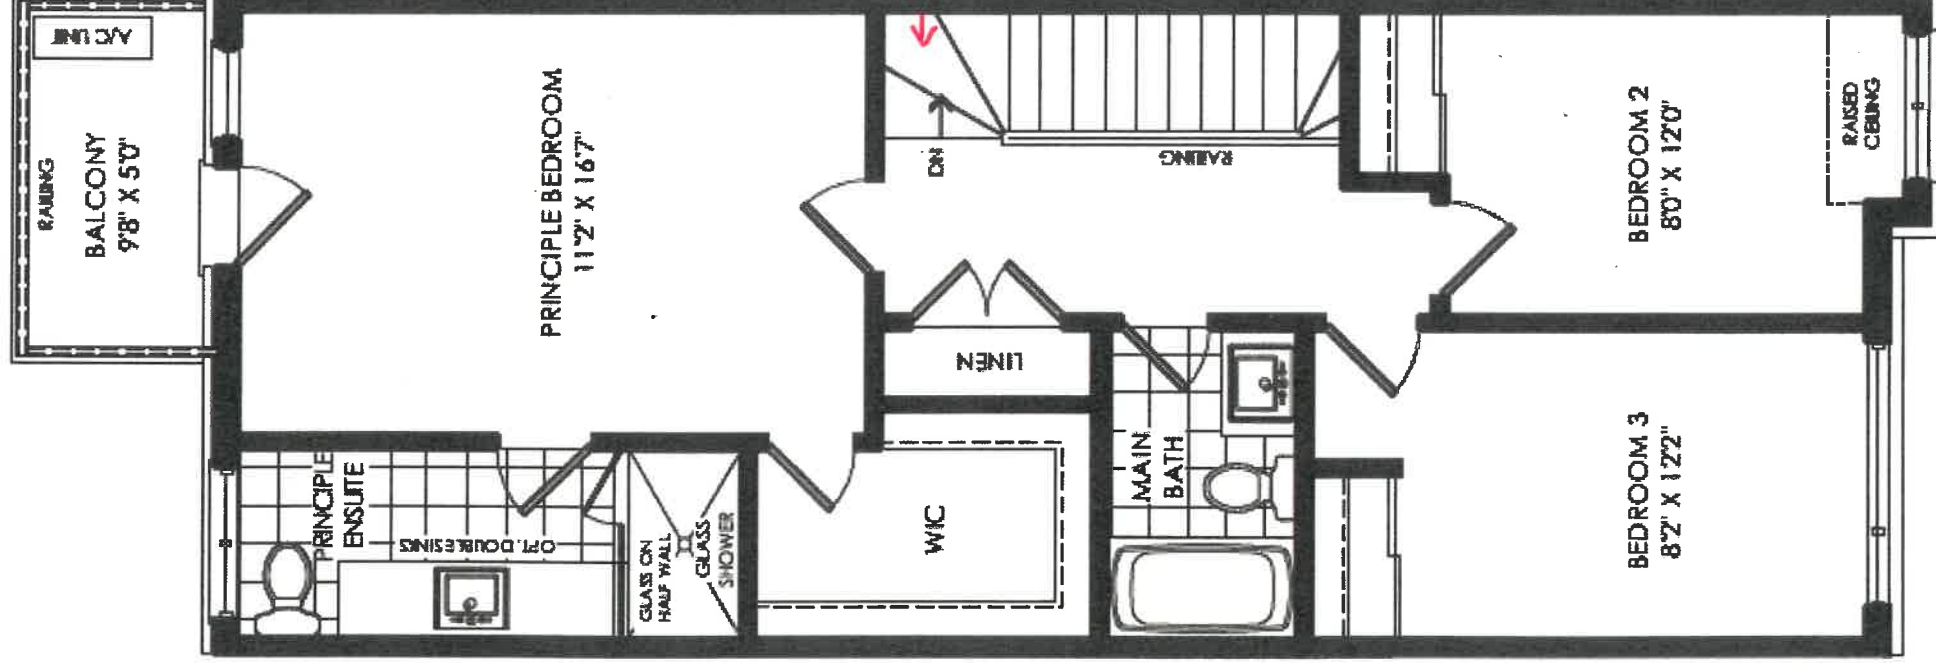

UPPER FLOOR
ELEV. 'A'