



PARTIAL GROUND FLOOR  
WOD/LOB/WOB CONDITION

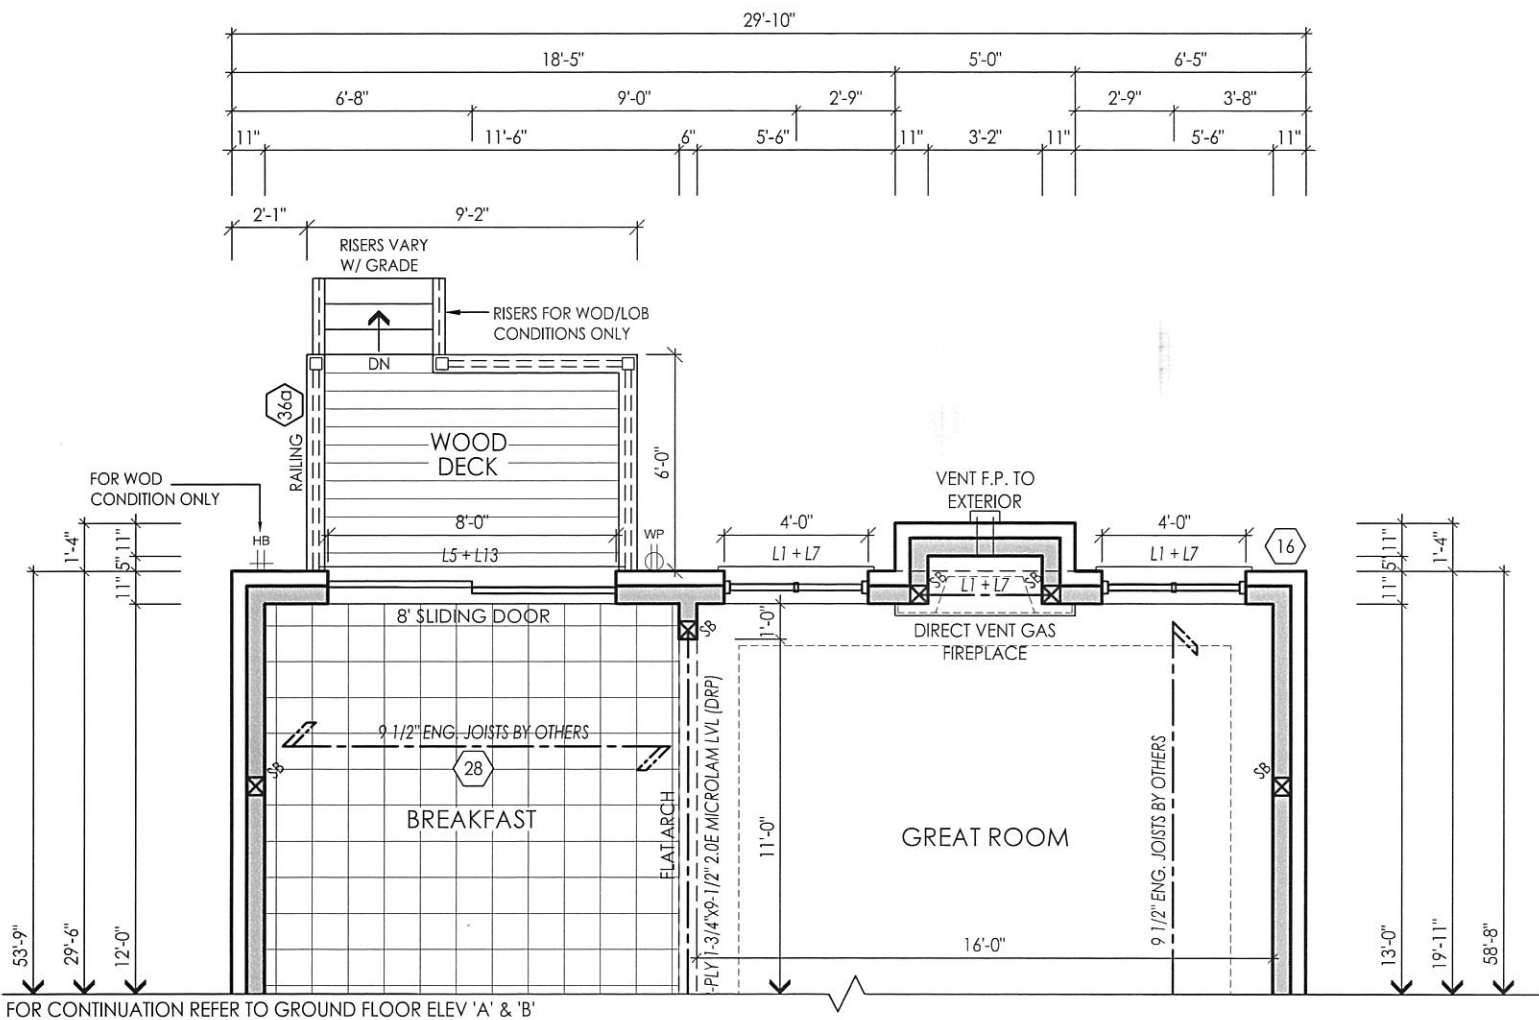

PARTIAL BASEMENT FLOOR  
WOD CONDITION

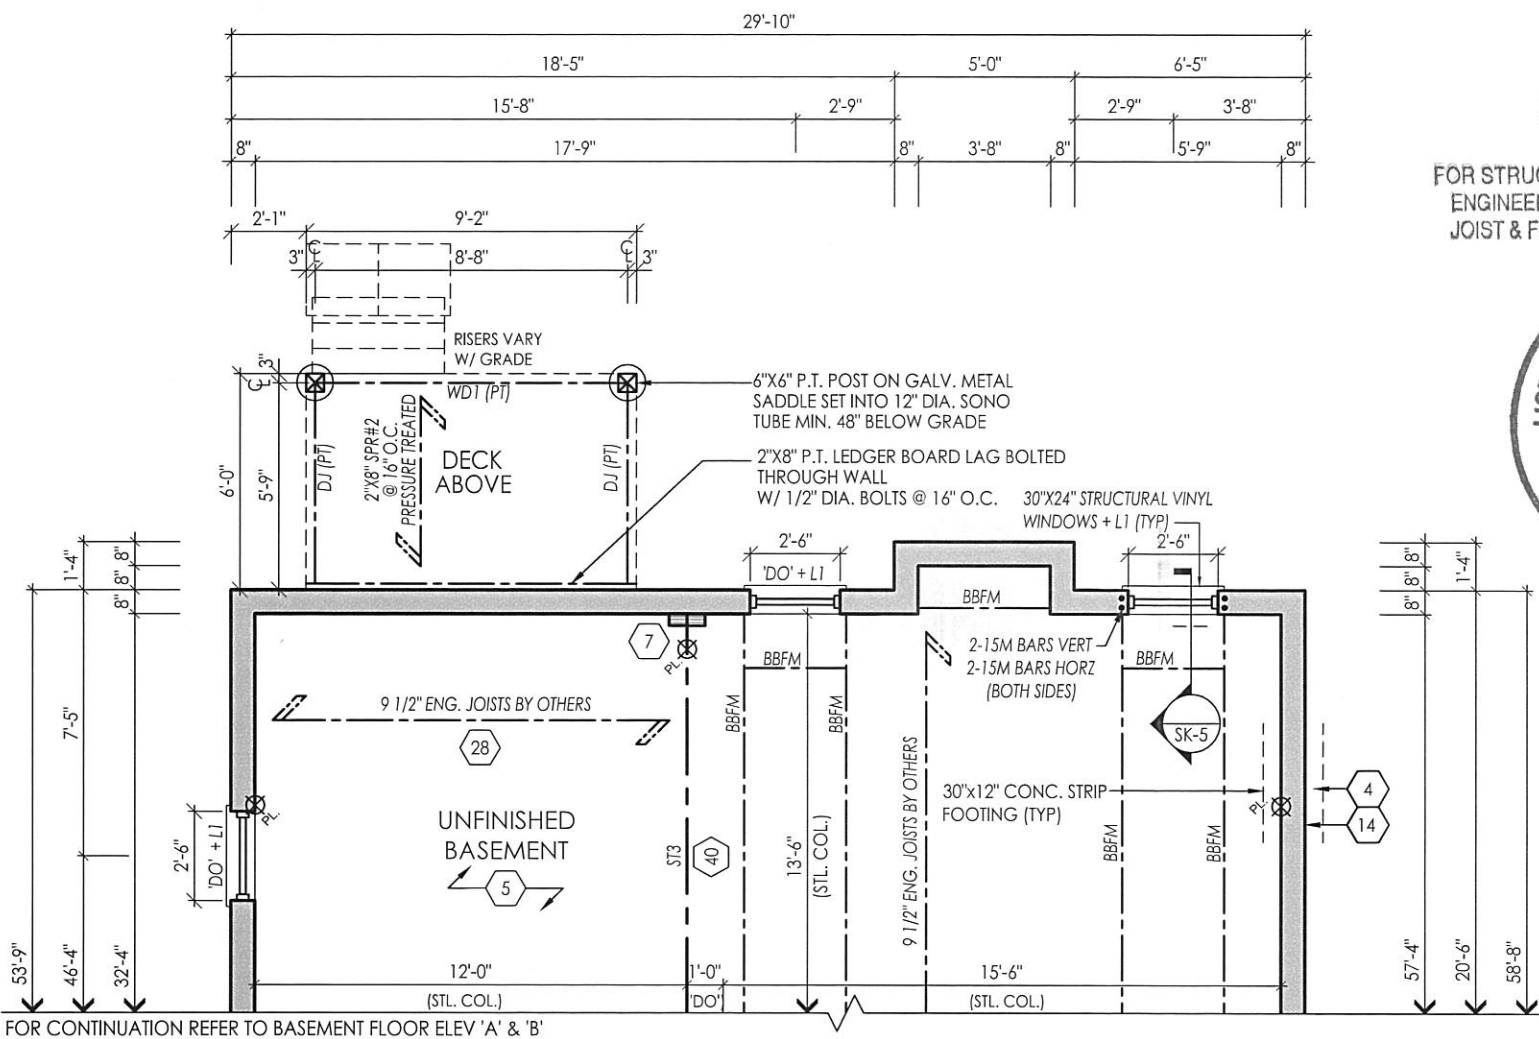

JUN 17 2016  
FOR STRUCTURAL ONLY EXCLUDING  
ENGINEERED ROOF TRUSS, FLOOR  
JOIST & FLOOR LVL BEAM DESIGNS



It is the builder's complete responsibility to ensure that all plans submitted for approval fully comply with the Architectural Guidelines and all applicable regulations and requirements including zoning provisions and any provisions in the subdivision agreement. The Control Architect is not responsible in any way for examining or approving site (lotting) plans or working drawings with respect to any zoning or building code or permit matter or that any house can be properly built or located on its lot.

This is to certify that these plans comply with the applicable Architectural Design Guidelines approved by the City of VAUGHAN.

File: D:\acadrm\projects\14043\Architectural\Models\38 FT\38-1\14043-38-1-FINAL.dwg Plotted: Jun 17, 2016 By: SainaM

I, JULIO PINZON DECLARE THAT I HAVE REVIEWED AND TAKEN DESIGN RESPONSIBILITY FOR THE DESIGN WORK ON BEHALF OF **RN DESIGN LTD.** UNDER DIVISION C, PART-3 SUBSECTION-3.2.4 OF THE BUILDING CODE. I AM QUALIFIED AND THE FIRM IS REGISTERED IN THE APPROPRIATE CLASSES / CATEGORIES.

QUALIFIED DESIGNER BCIN: 38688  
FIRM BCIN: 26995  
DATE:

SIGNATURE:

client **Gold Park Homes** location **Kleinburg**  
project **Huntington & Nashville** marketing name

#	revisions	date	dwn	chk	#	revisions	date	dwn	chk
1	ADDED WOD/LOB/WOB CONDITIONS	4/29/2016	JR	JM					
2	REVISED PER ENG COMMENTS	16-JUN-16	SM	ES					

**RN design**  
Imagine • Inspire • Create




model **38-5**  
scale **3/16" = 1'0"** project # **14043**


page

**A14**

PARTIAL BASEMENT FLOOR  
LOB CONDITION

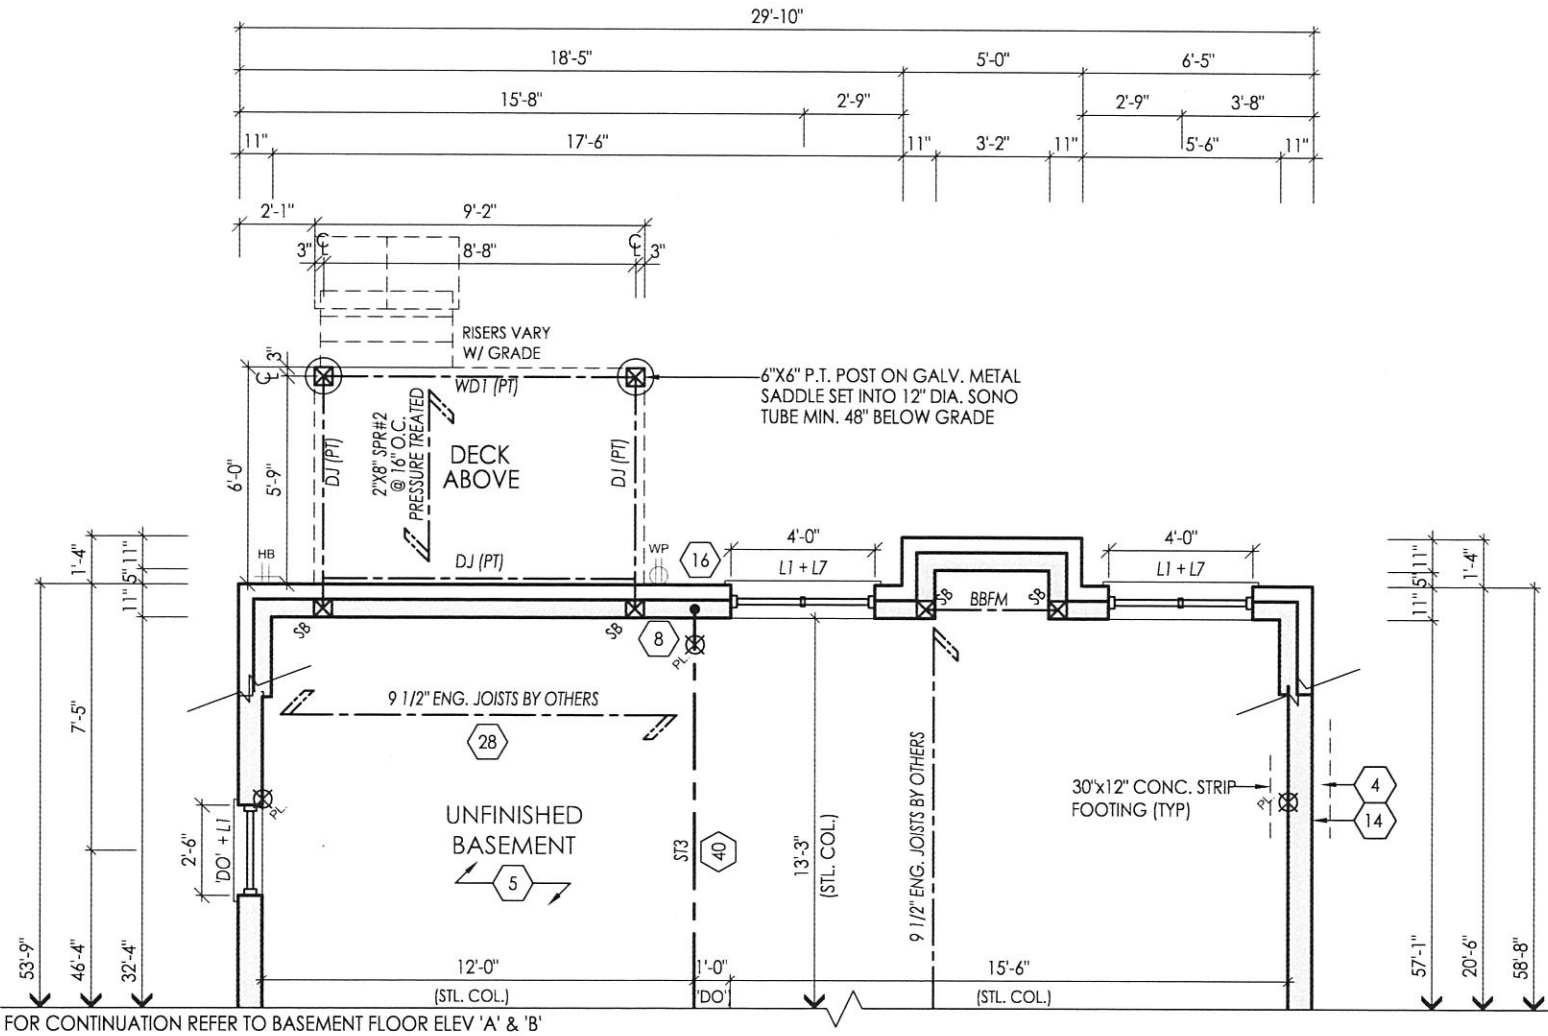

PARTIAL BASEMENT FLOOR  
WOB CONDITION

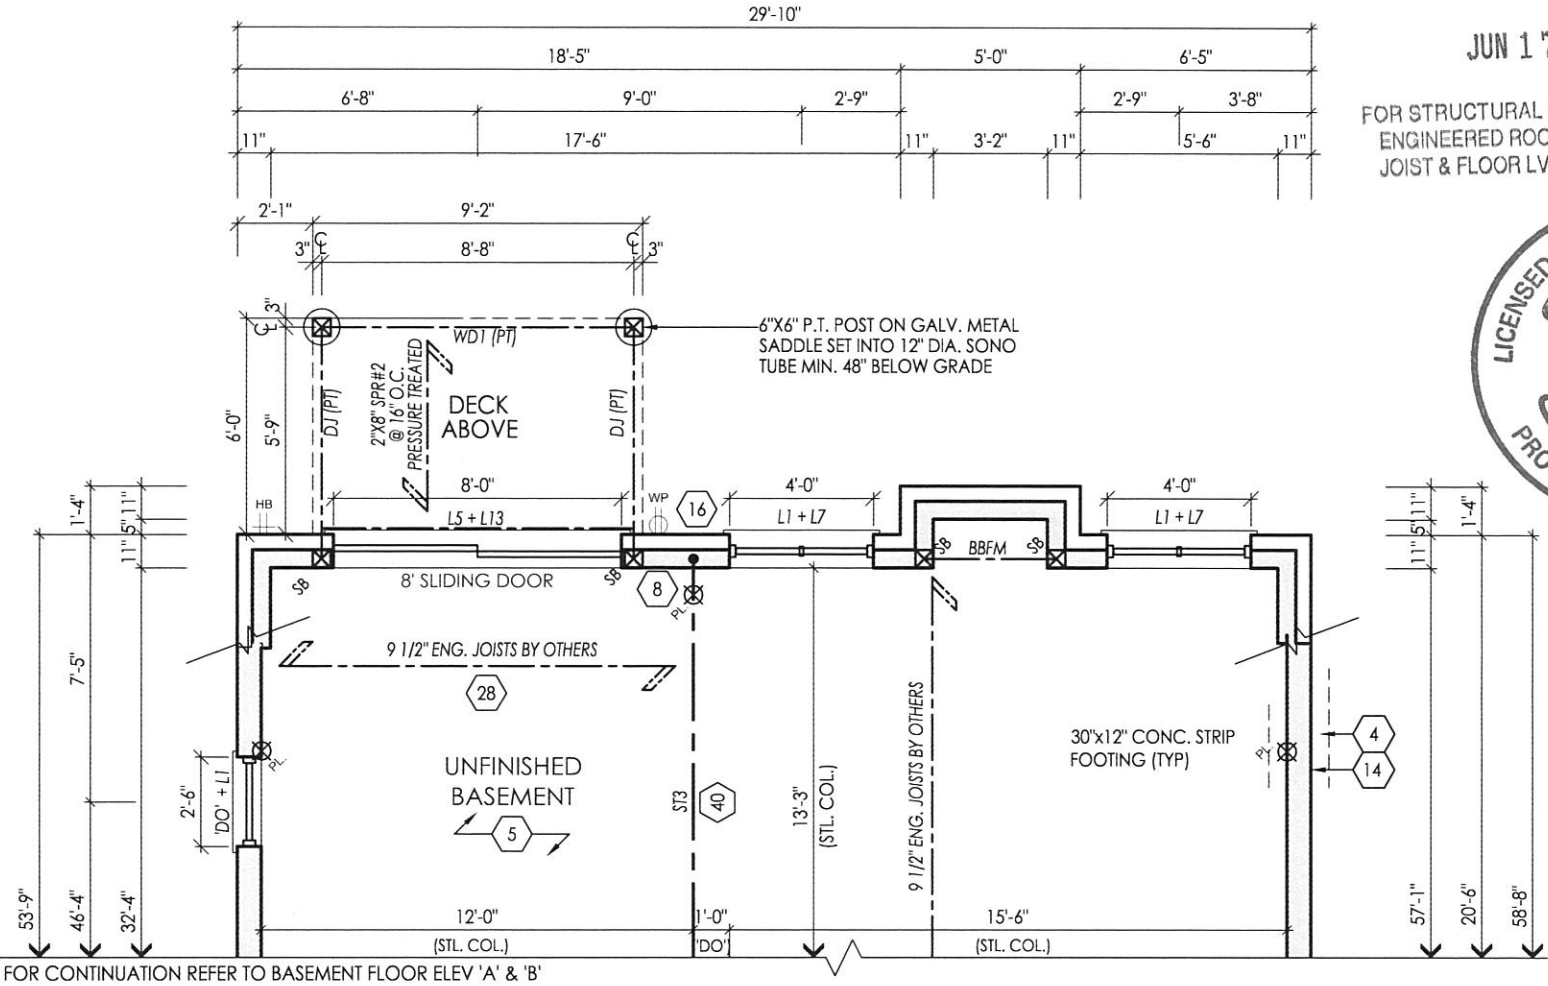

JUN 17 2016

FOR STRUCTURAL ONLY EXCLUDING  
ENGINEERED ROOF TRUSS, FLOOR  
JOIST & FLOOR LVL BEAM DESIGNS



It is the builder's complete responsibility to ensure that all plans submitted for approval fully comply with the Architectural Guidelines and all applicable regulations and requirements including zoning provisions and any provisions in the subdivision agreement. The Control Architect is not responsible in any way for examining or approving site (lotting) plans or working drawings with respect to any zoning or building code or permit matter or that any house can be properly built or located on its lot.

This is to certify that these plans comply with the applicable Architectural Design Guidelines approved by the City of VAUGHAN.

File:D:\acadm\projects\14043\Architectural\Models\38 FT\38-5\14043-38-5-FINAL.dwg Plotted: Apr 29, 2016 By:SainaM

I, JULIO PINZON DECLARE THAT I HAVE REVIEWED AND TAKEN DESIGN RESPONSIBILITY FOR THE DESIGN WORK ON BEHALF OF **RN DESIGN LTD.** UNDER DIVISION C, PART-3 SUBSECTION-3.2.4 OF THE BUILDING CODE. I AM QUALIFIED AND THE FIRM IS REGISTERED IN THE APPROPRIATE CLASSES / CATEGORIES.

QUALIFIED DESIGNER BCIN: 38688  
FIRM BCIN: 26995  
DATE:

SIGNATURE:

client  
**Gold Park Homes**  
location  
**Kleinburg**  
project  
**Huntington & Nashville**  
marketing name

#	revisions	date	dwn	chk	#	revisions	date	dwn	chk
1	ADDED WOB/LOB/WOB CONDITIONS	4/29/2016	JR	JM					

**RN design**  
Imagine • Inspire • Create






model  
**38-5**  
scale  
**3/16" = 1'0"**  
project #  
**14043**

page

**A15**



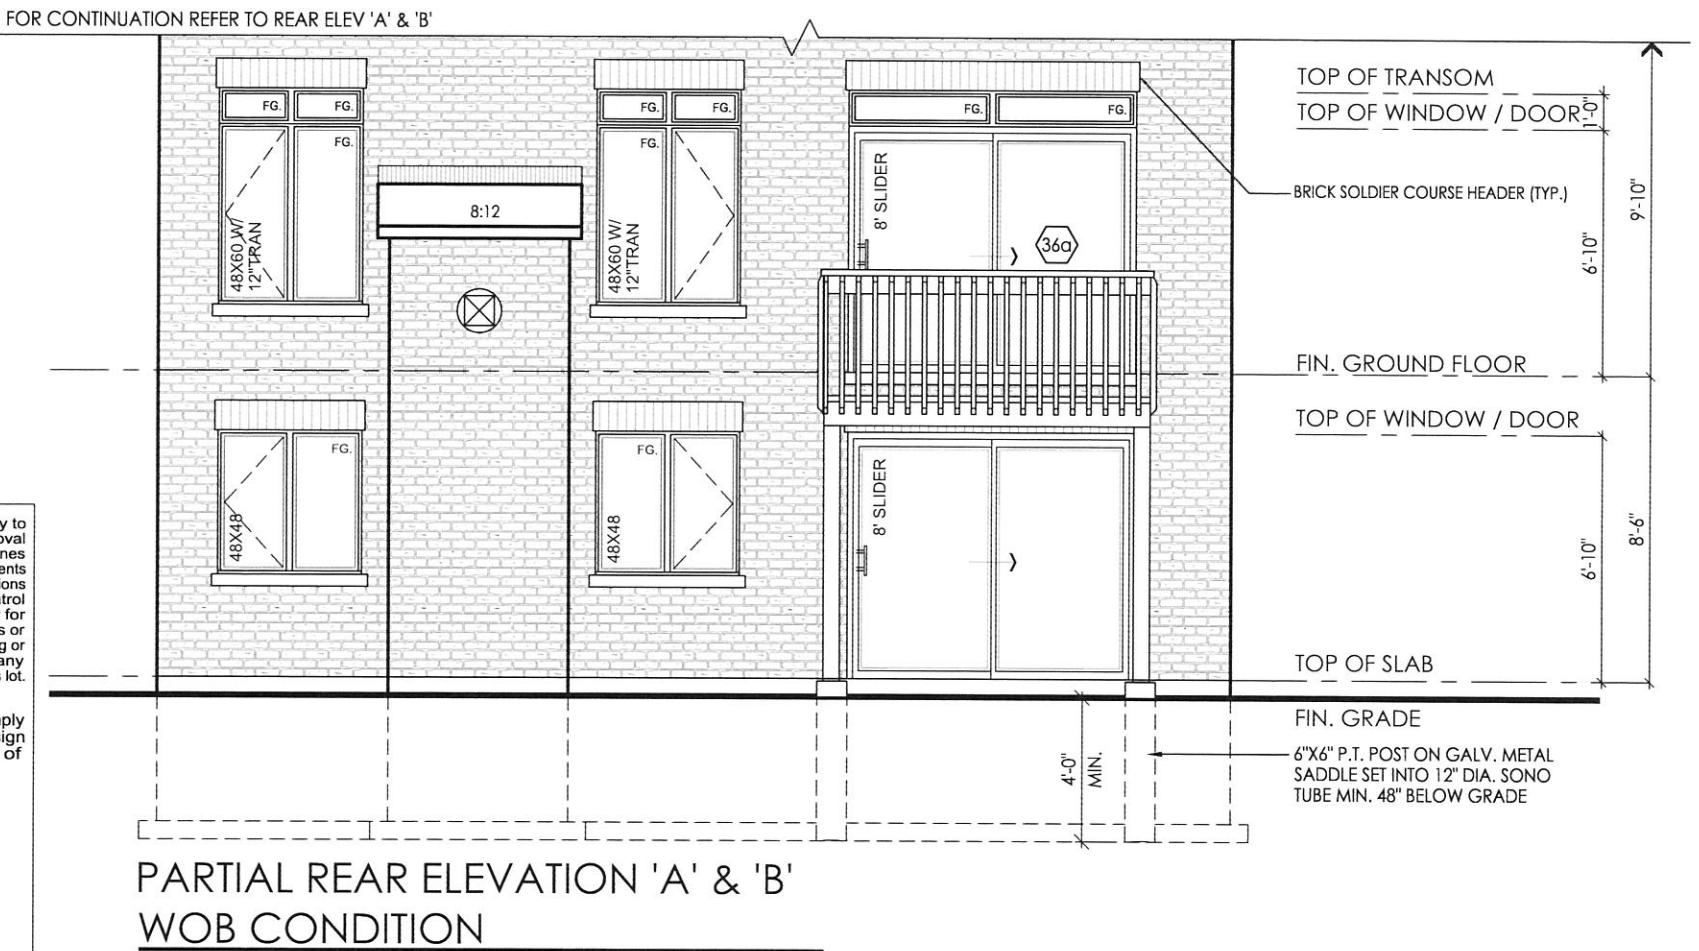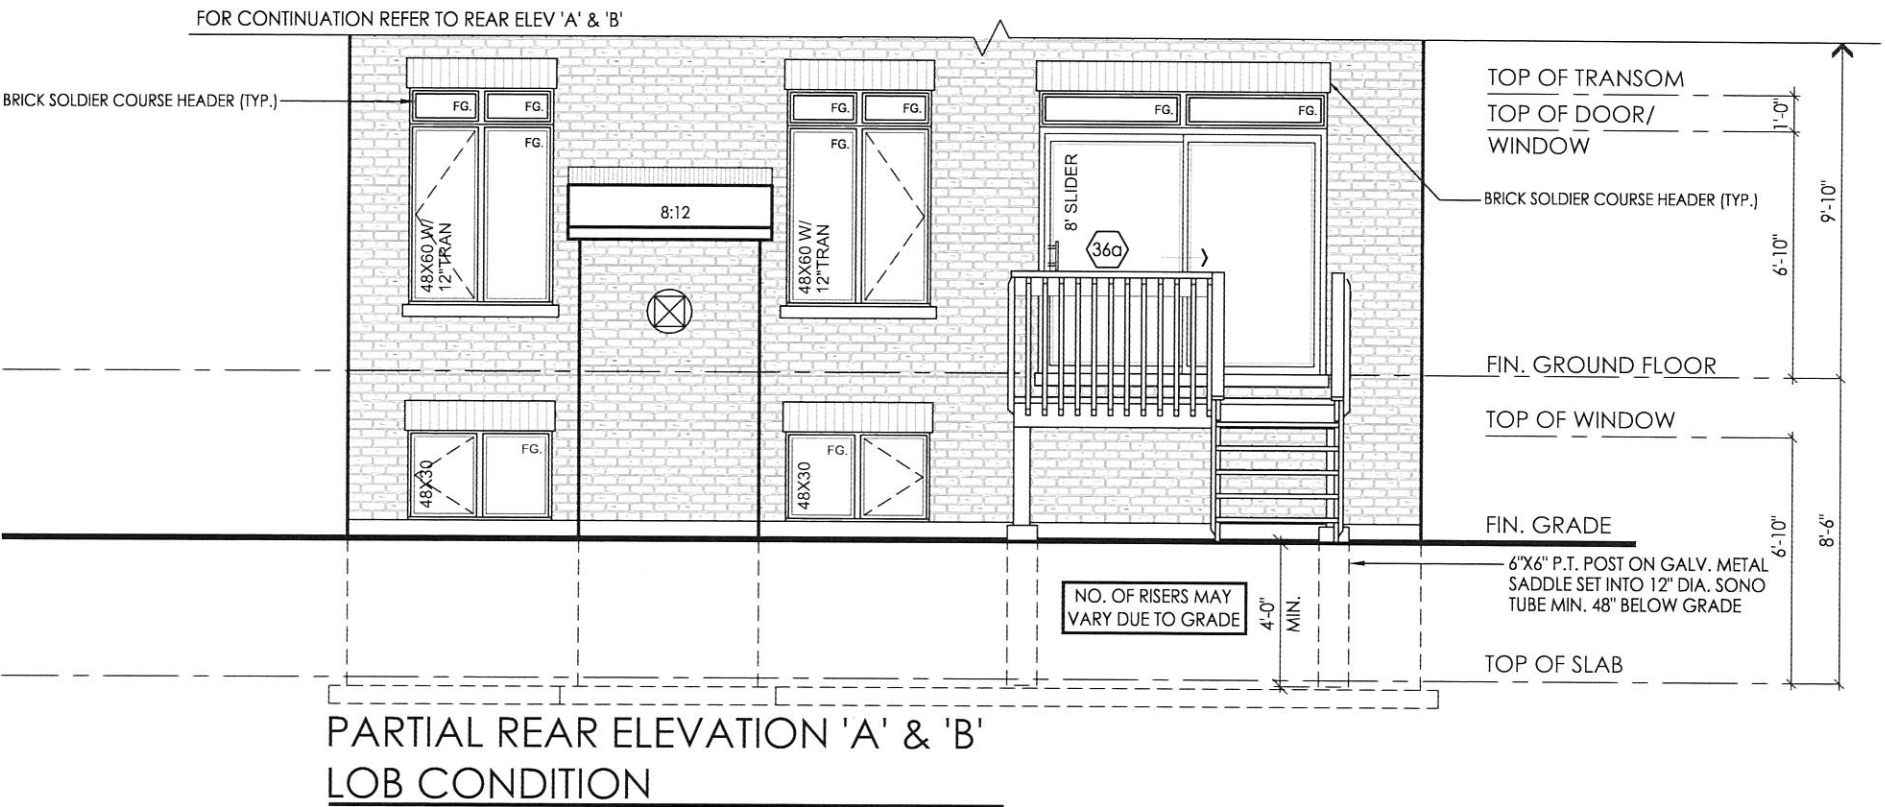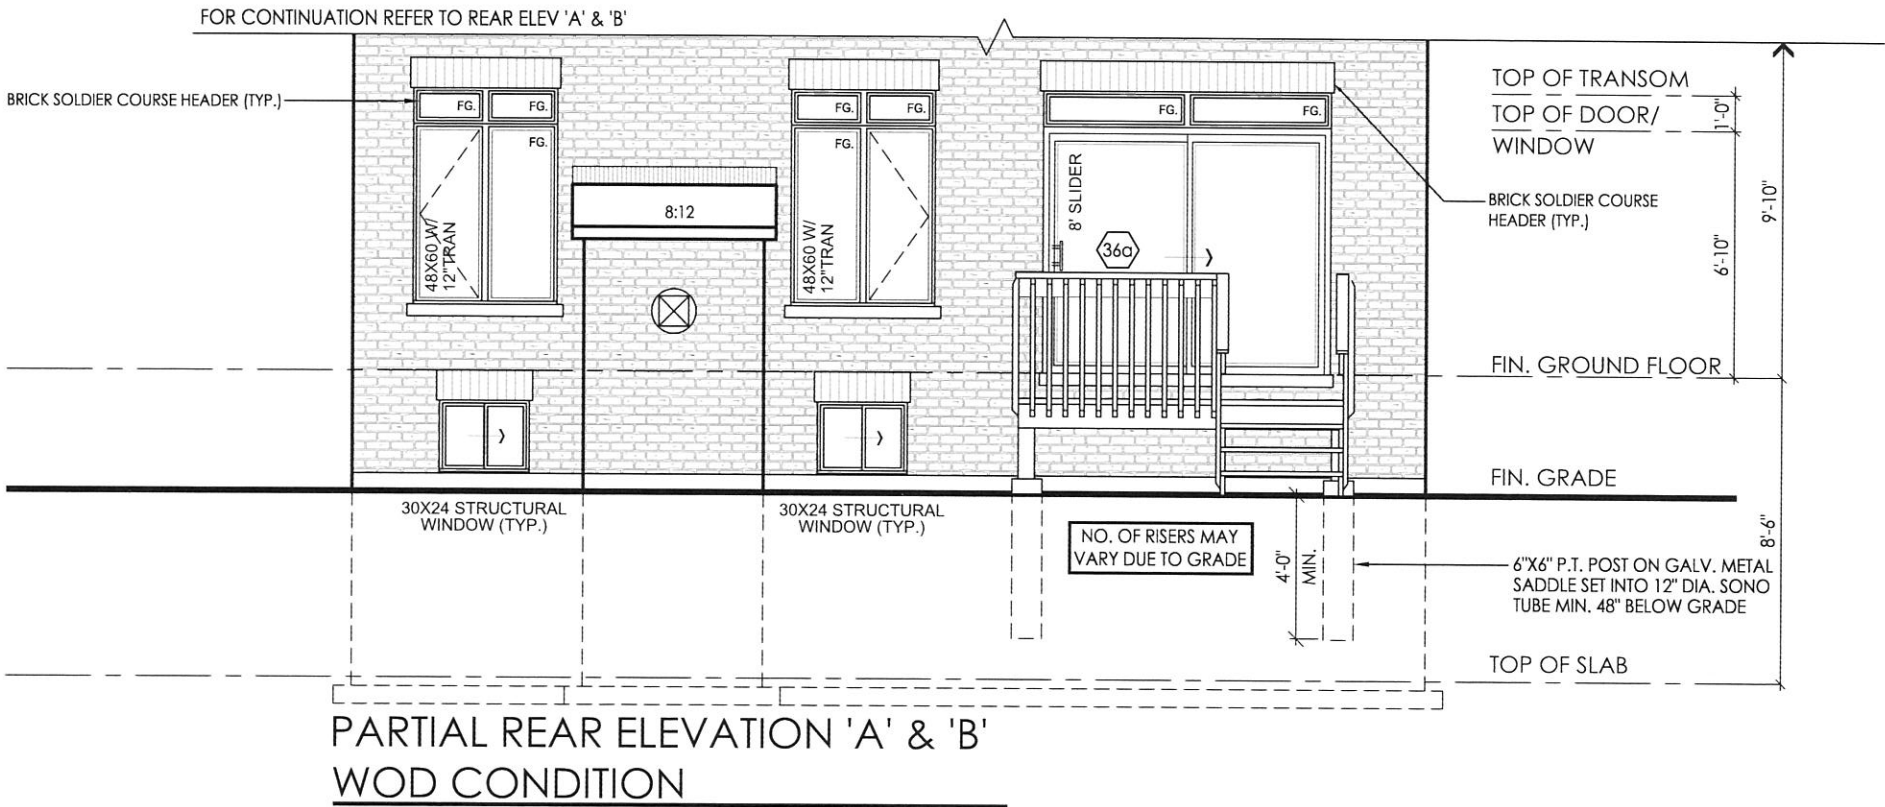

It is the builder's complete responsibility to ensure that all plans submitted for approval fully comply with the Architectural Guidelines and all applicable regulations and requirements including zoning provisions and any provisions in the subdivision agreement. The Control Architect is not responsible in any way for examining or approving site (lotting) plans or working drawings with respect to any zoning or building code or permit matter or that any house can be properly built or located on its lot.

This is to certify that these plans comply with the applicable Architectural Design Guidelines approved by the City of VAUGHAN.

I, JULIO PINZON DECLARE THAT I HAVE REVIEWED AND TAKEN DESIGN RESPONSIBILITY FOR THE DESIGN WORK ON BEHALF OF **RN DESIGN LTD.** UNDER DIVISION C, PART 3 SUBSECTION 3.2.4 OF THE BUILDING CODE. I AM QUALIFIED AND THE FIRM IS REGISTERED IN THE APPROPRIATE CLASSES / CATEGORIES.

QUALIFIED DESIGNER BCIN: 38688  
FIRM BCIN: 26995  
DATE:

SIGNATURE:

client  
**Gold Park Homes**  
project  
**Huntington & Nashville**

location  
**Kleinburg**  
marketing name

#	revisions	date	dwn	chk	#	revisions	date	dwn	chk
1	ADDED WOD/LOB/WOB CONDITIONS	4/29/2016	JR	JM					

**RN design**  
Imagine • Inspire • Create



model  
**38-5**  
scale  
**3/16" = 1'0"**  
project #  
**14043**

page

**A16**