


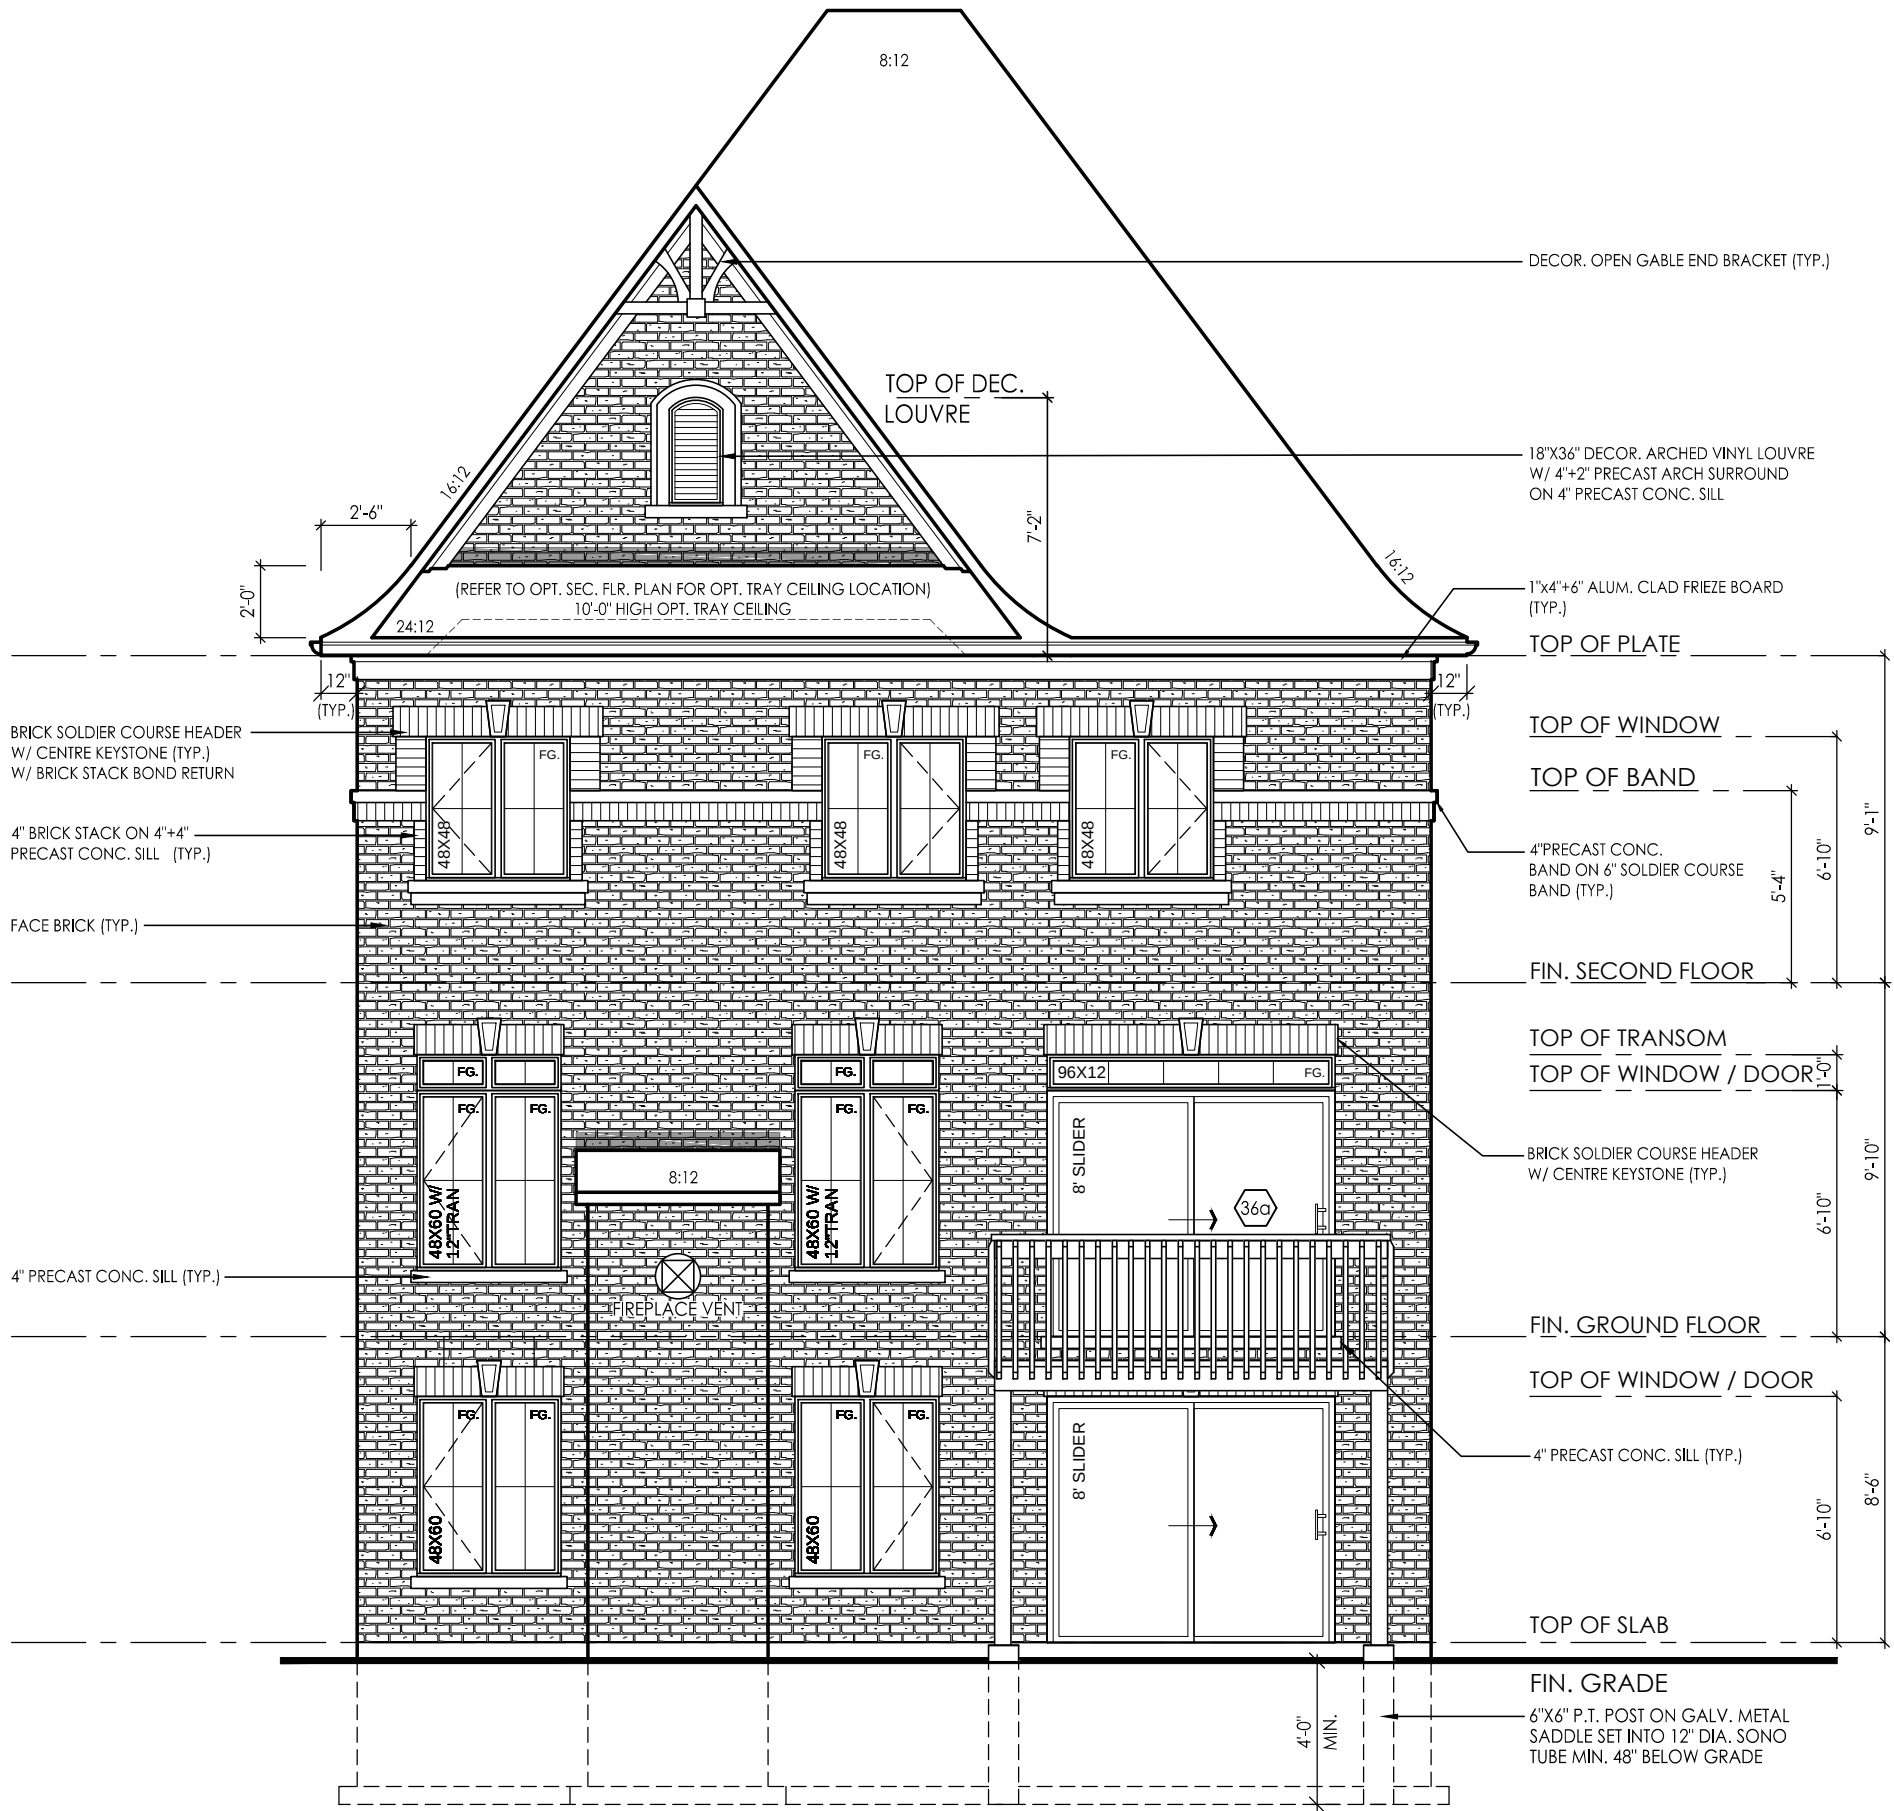

UPGRADED REAR ELEVATION 'A'
WOB CONDITION - LOT 69



location
Kleensburg

marketing name

client
Gold Park Homes

project

Huntington & Nashville

#	ISSUED FOR CLIENT REVIEW	revisions	date	dwn	chk	#	revisions	date	dwn	chk
1			2-AUG-16	SM	JM					

I, _____, DECLARE THAT I HAVE REVIEWED AND TAKEN DESIGN RESPONSIBILITY FOR THE DESIGN WORK ON BEHALF OF **RN DESIGN LTD** UNDER DIVISION C-PART-3 SUBSECTION-3.2.4 OF THE BUILDING CODE. I AM QUALIFIED AND THE FIRM IS REGISTERED IN THE APPROPRIATE CLASSES / CATEGORIES.

QUALIFIED DESIGNER BCIN:
FIRM BCIN:
DATE:

SIGNATURE: _____