





I DECLARE THAT I HAVE REVIEWED AND TAKEN DESIGN RESPONSIBILITY FOR THE DESIGN WORK ON BEHALF OF **RN DESIGN LTD.** UNDER DIVISION C, PART-3 SUBSECTION-3.2.4 OF THE BUILDING CODE. I AM QUALIFIED AND THE FIRM IS REGISTERED IN THE APPROPRIATE CLASSES / CATEGORIES.

QUALIFIED DESIGNER BCIN:
FIRM BCIN:
DATE:

SIGNATURE: _____

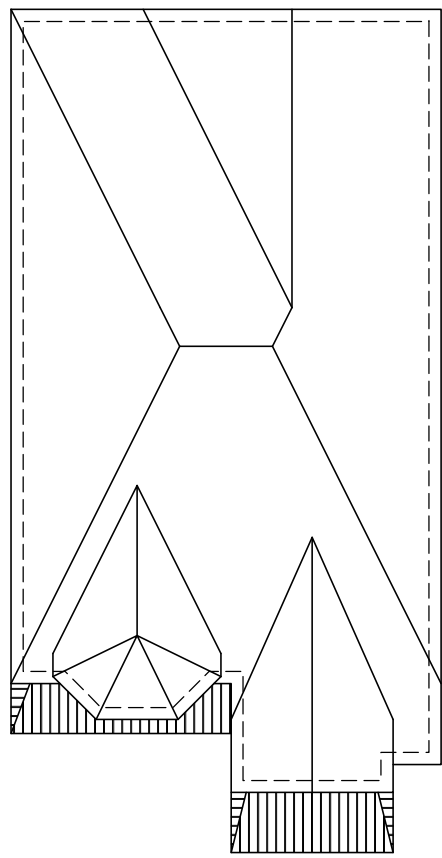

ROOF PLAN 'A'
(LOT 71)

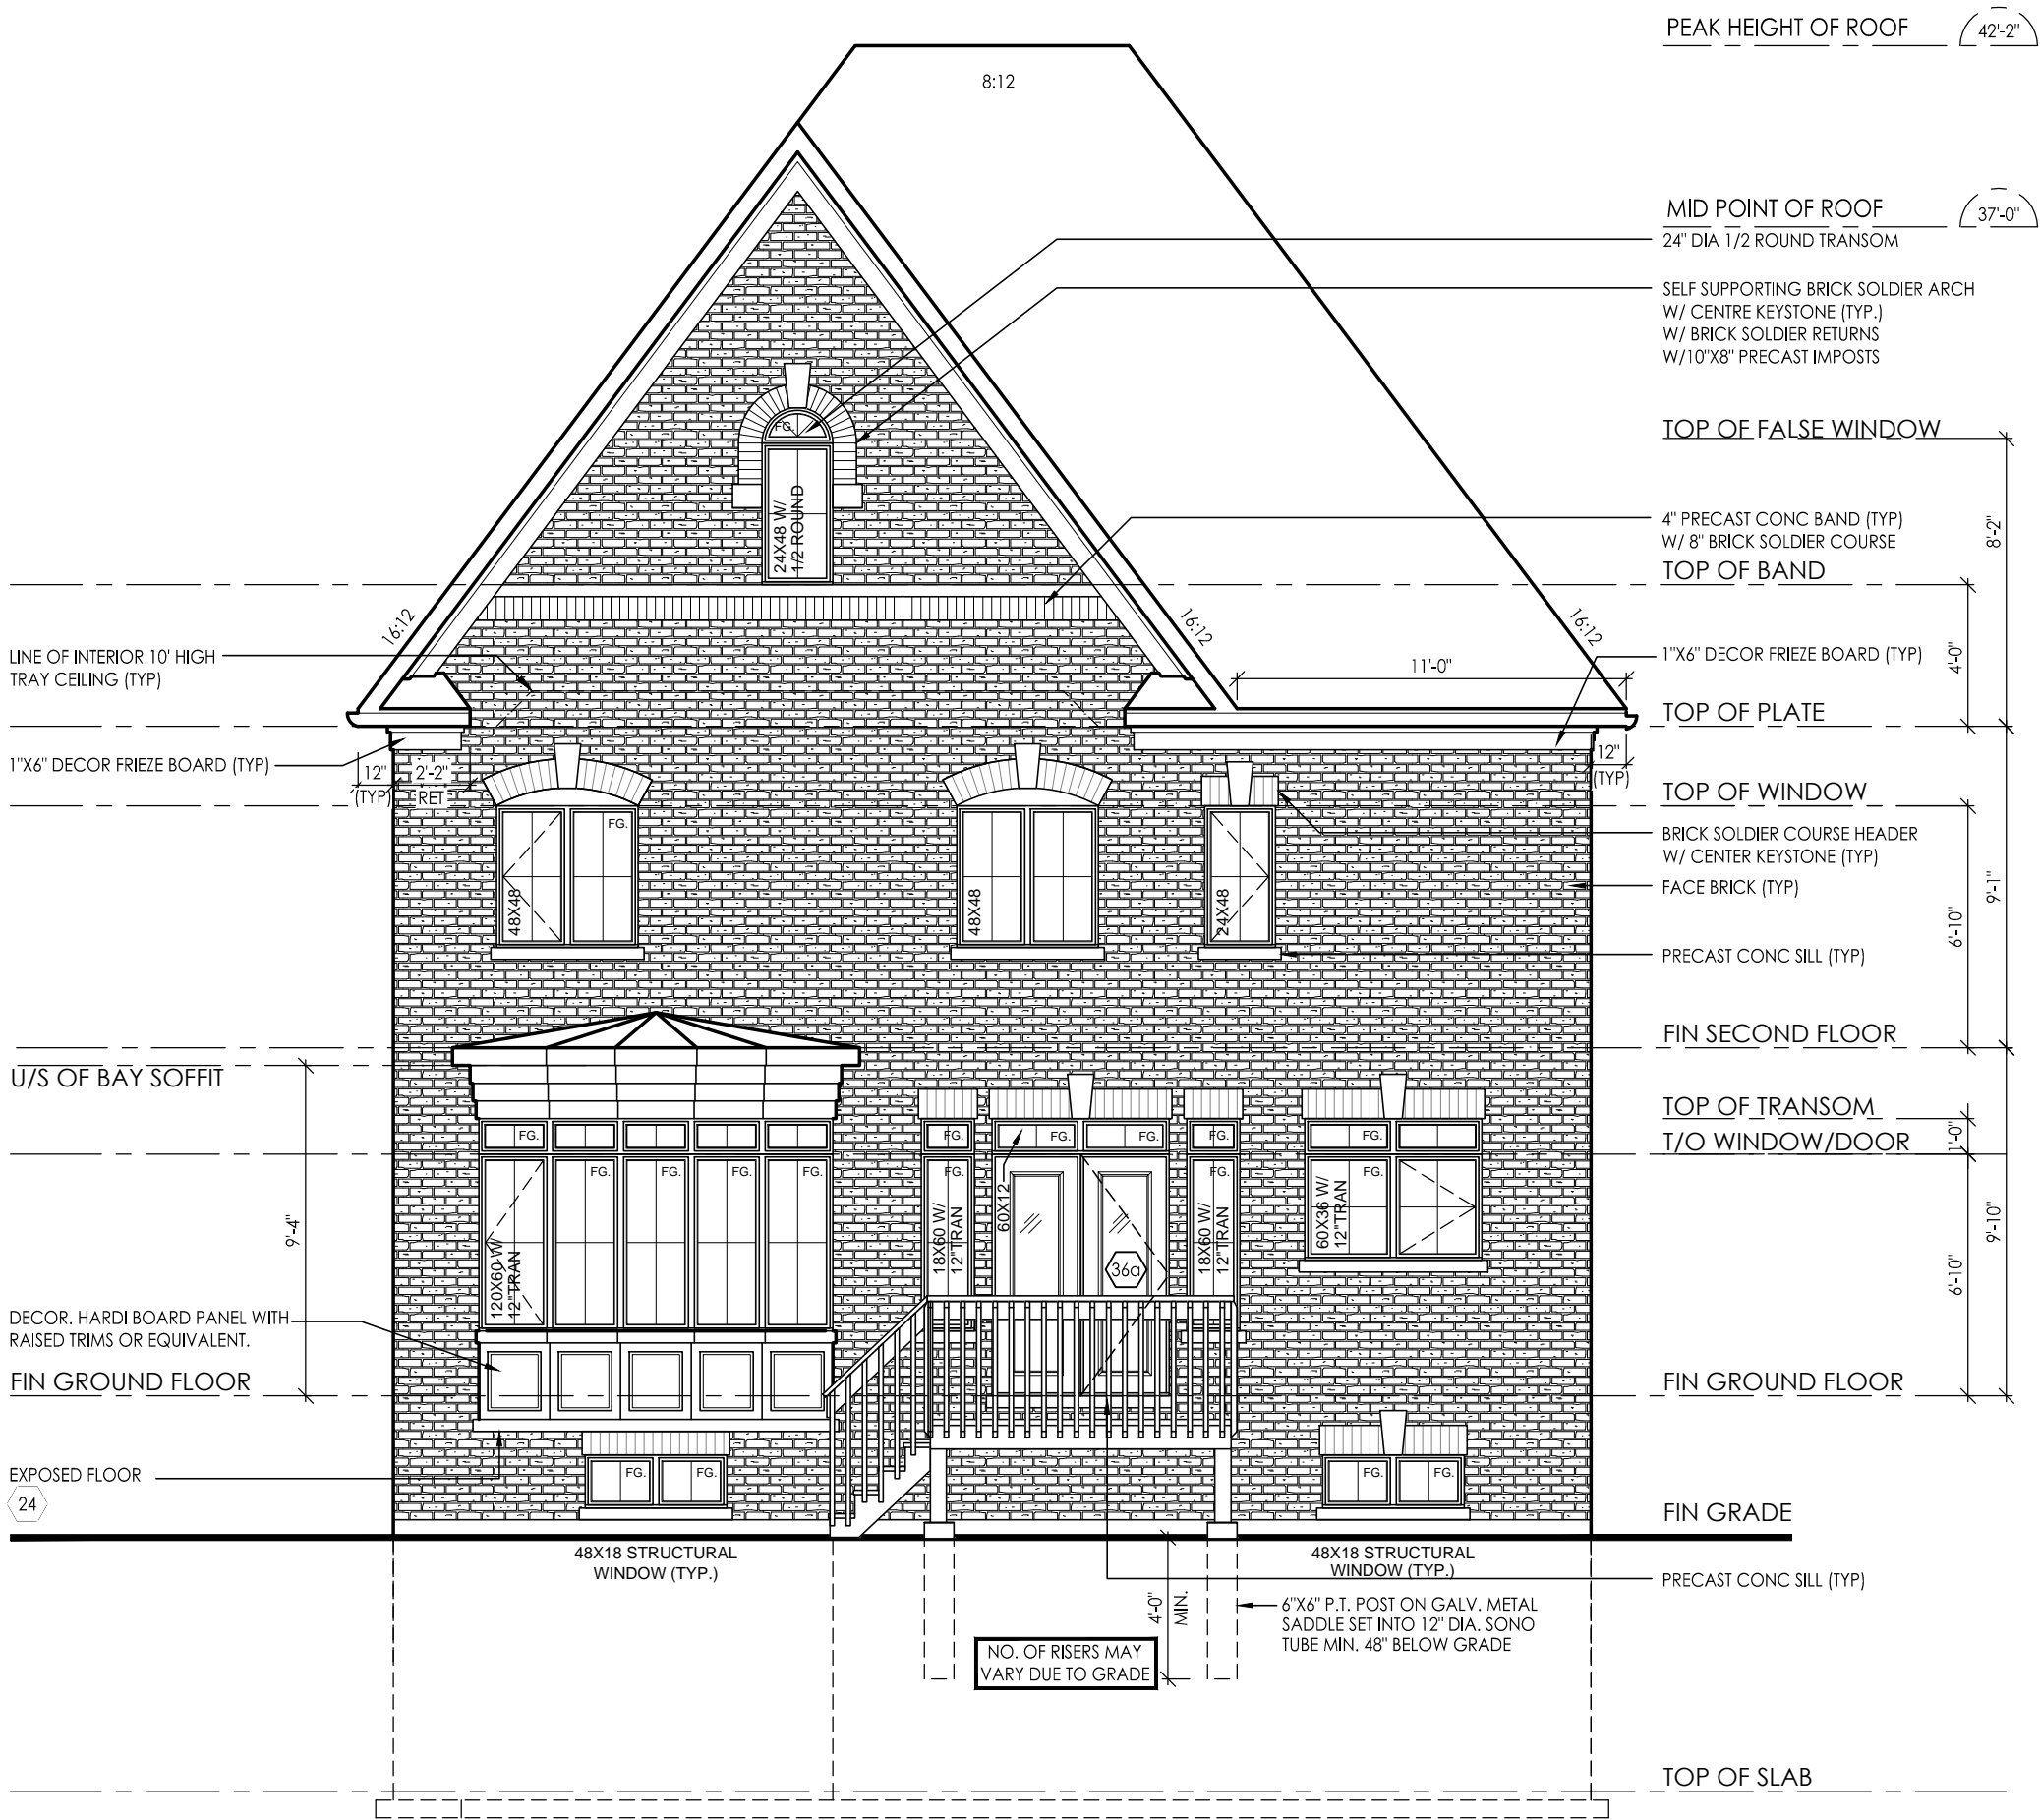

UPGRADED REAR ELEVATION 'A'
(OPT. SECOND FLOOR PLAN)
LOB CONDITION - LOT 71

#	revisions	date	dwn	chk
1	ISSUED FOR CLIENT REVIEW	5-Oct-16	AD	JP
2				
3				
4				
5				
6				
7				
8				
9				
10				
11				
12				

client

Gold Park Homes

project
Huntington &
Nashville
Kleinburg

model
42-5

project #
14043

scale

page