


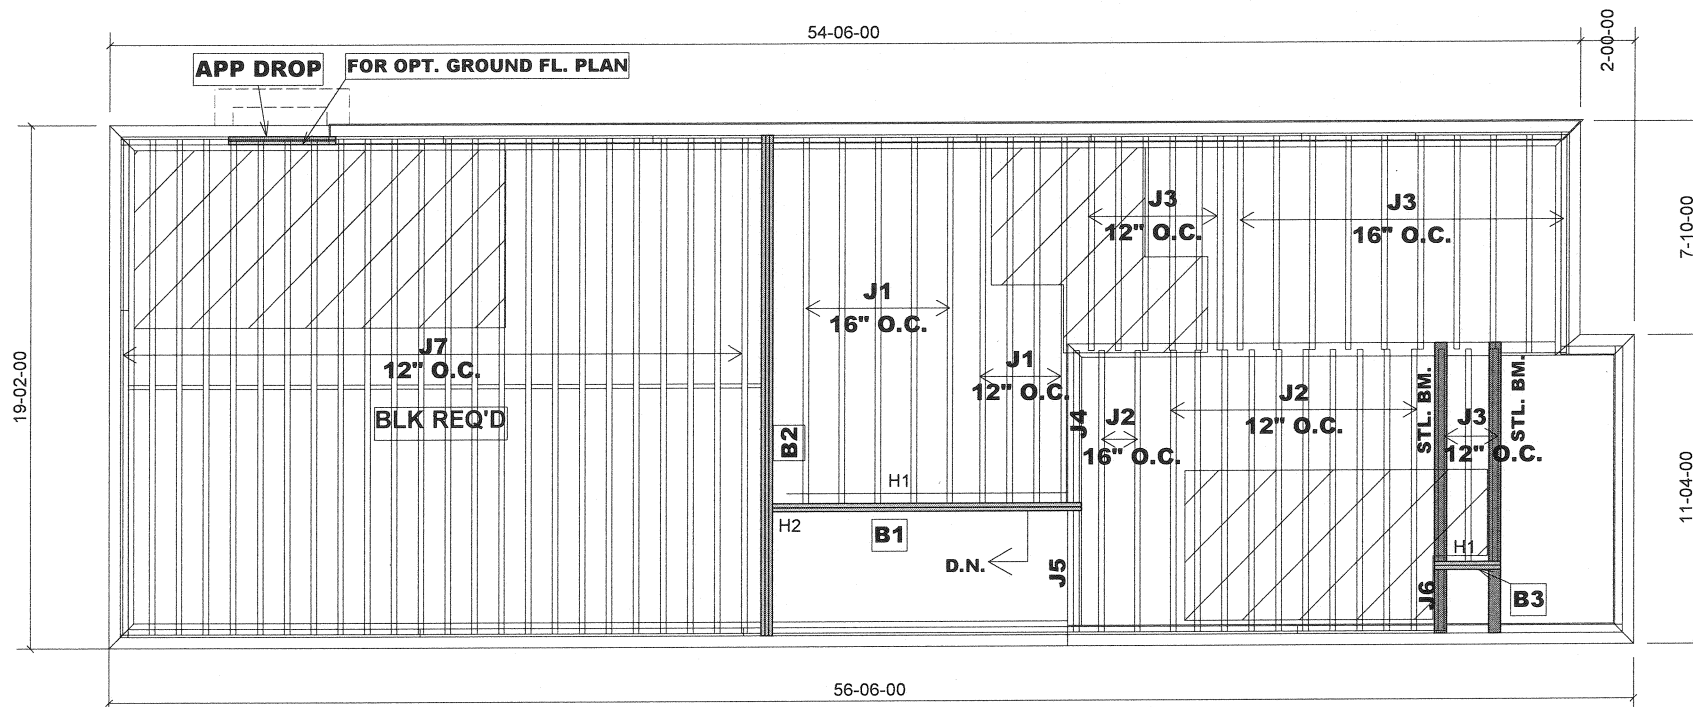

Products				
PlotID	Length	Product	Plies	Net Qty
J1	14-00-00	9 1/2" NI-20	1	9
J2	11-00-00	9 1/2" NI-20	1	12
J3	8-00-00	9 1/2" NI-20	1	19
J4	6-00-00	9 1/2" NI-20	1	1
J5	5-00-00	9 1/2" NI-20	1	1
J6	3-00-00	9 1/2" NI-20	1	1
J7	19-00-00	9 1/2" NI-40x	1	24
B2	19-00-00	VERSALAM-10 2.0E	3	3
B1	12-00-00	VERSALAM-10 2.0E	2	2
B3	3-00-00	VERSALAM-10 2.0E	2	2

BLOCKING: 9 1/2" NI-20 --- 20 FEET

HANGERS SCHEDULE

H1-----LT259
H2-----HGUS410

1-2x6 SPF#2 Squash Block req'd on one side of joists under interior load bearing wall

Multiple squash blocks are required under concentrated loads


Joists spacing under ceramic tile is 12"o/c

Ceramic tiles application is as per O.B.C 9.30.6

Do not scale - refer to architectural plans for dimensions

MODEL : 25-2
ELEVATION A

SECOND FLOOR FRAMING

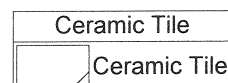

RIMBOARD

1-1/8" X 9 1/2" O.S.B

SUBFLOOR - 5/8" NAILED & GLUED

APP - AS PER PLAN
BBO - BEAM BY OTHERS
BLK - MIDSPAN BLOCKING

JT: 40297/79712

Builder: GOLD PARK

File: 253409

Project: HUNTINGTON & NASHVILLE

Location: KLEINBURG


Date: May 06/15

Designer: MQ

Sheet: 1 of 4

Alpa Roof Trusses Inc.
Maple, Ontario

Salesperson: Derek Frankfort
Home Lumber

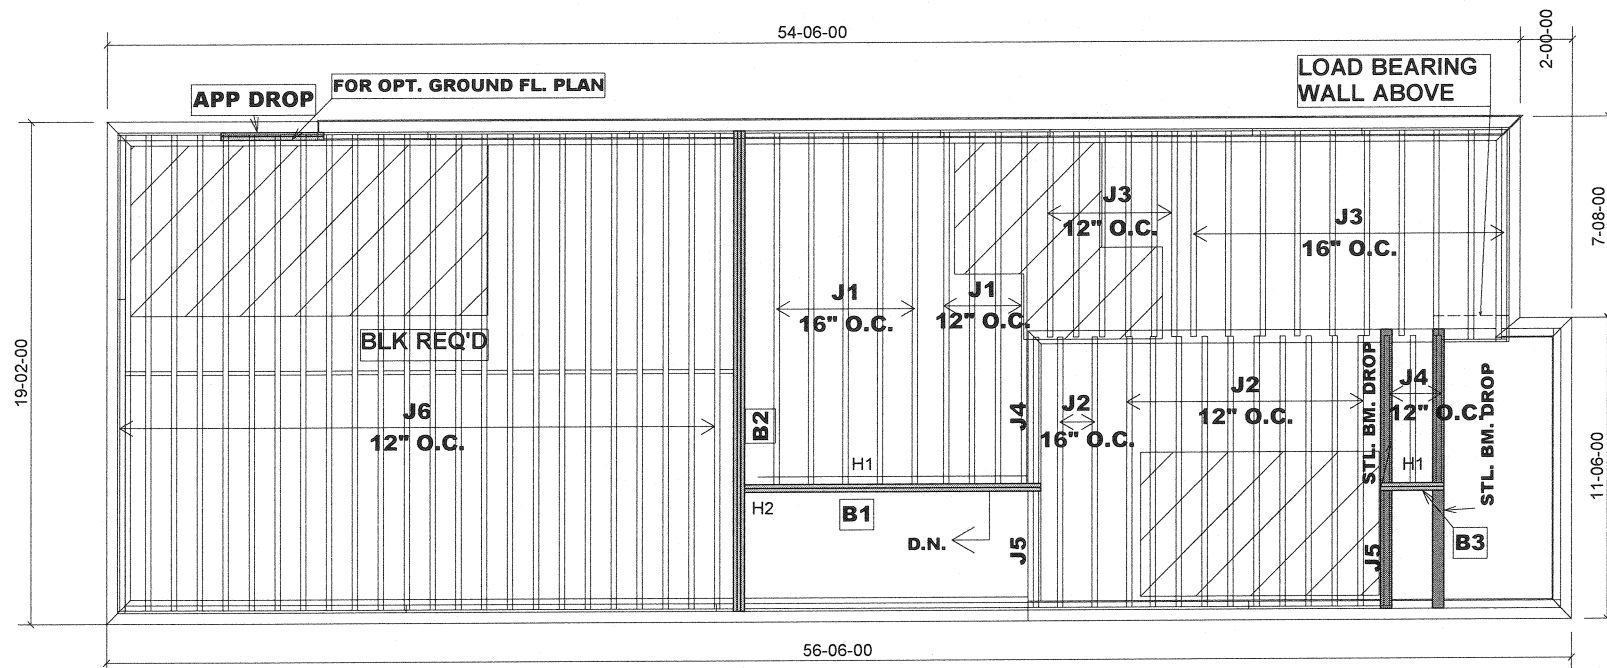

Products				
PlotID	Length	Product	Plies	Net Qty
J1	14-00-00	9 1/2" NI-20	1	9
J2	11-00-00	9 1/2" NI-20	1	12
J3	8-00-00	9 1/2" NI-20	1	16
J4	6-00-00	9 1/2" NI-20	1	4
J5	5-00-00	9 1/2" NI-20	1	2
J6	19-00-00	9 1/2" NI-40x	1	24
B2	19-00-00	VERSALAM-10 2.0E	3	3
B1	12-00-00	VERSALAM-10 2.0E	2	2
B3	3-00-00	VERSALAM-10 2.0E	2	2

BLOCKING: 9 1/2" NI-20 --- 20 FEET

HANGERS SCHEDULE

H1-----LT259
H2-----HGUS410

1-2x6 SPF#2 Squash Block req'd on one side of joists under interior load bearing wall

Multiple squash blocks are required under concentrated loads


Joists spacing under ceramic tile is 12"o/c

Ceramic tiles application is as per O.B.C 9.30.6

Do not scale - refer to architectural plans for dimensions

MODEL : 25-2
ELEVATION B

SECOND FLOOR FRAMING

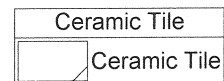

RIMBOARD

1-1/8" X 9 1/2" O.S.B

SUBFLOOR - 5/8" NAILED & GLUED

APP - AS PER PLAN
BBO - BEAM BY OTHERS
BLK - MIDSPAN BLOCKING

JT: 40297/79712

File: 253409

Builder: GOLD PARK

Project: HUNTINGTON & NASHVILLE

Location: KLEINBURG


Date: May 06/15

Designer: MQ

Sheet: 3 of 4

Alpa Roof Trusses Inc.
Maple, Ontario

Salesperson: Derek Frankfort
Home Lumber

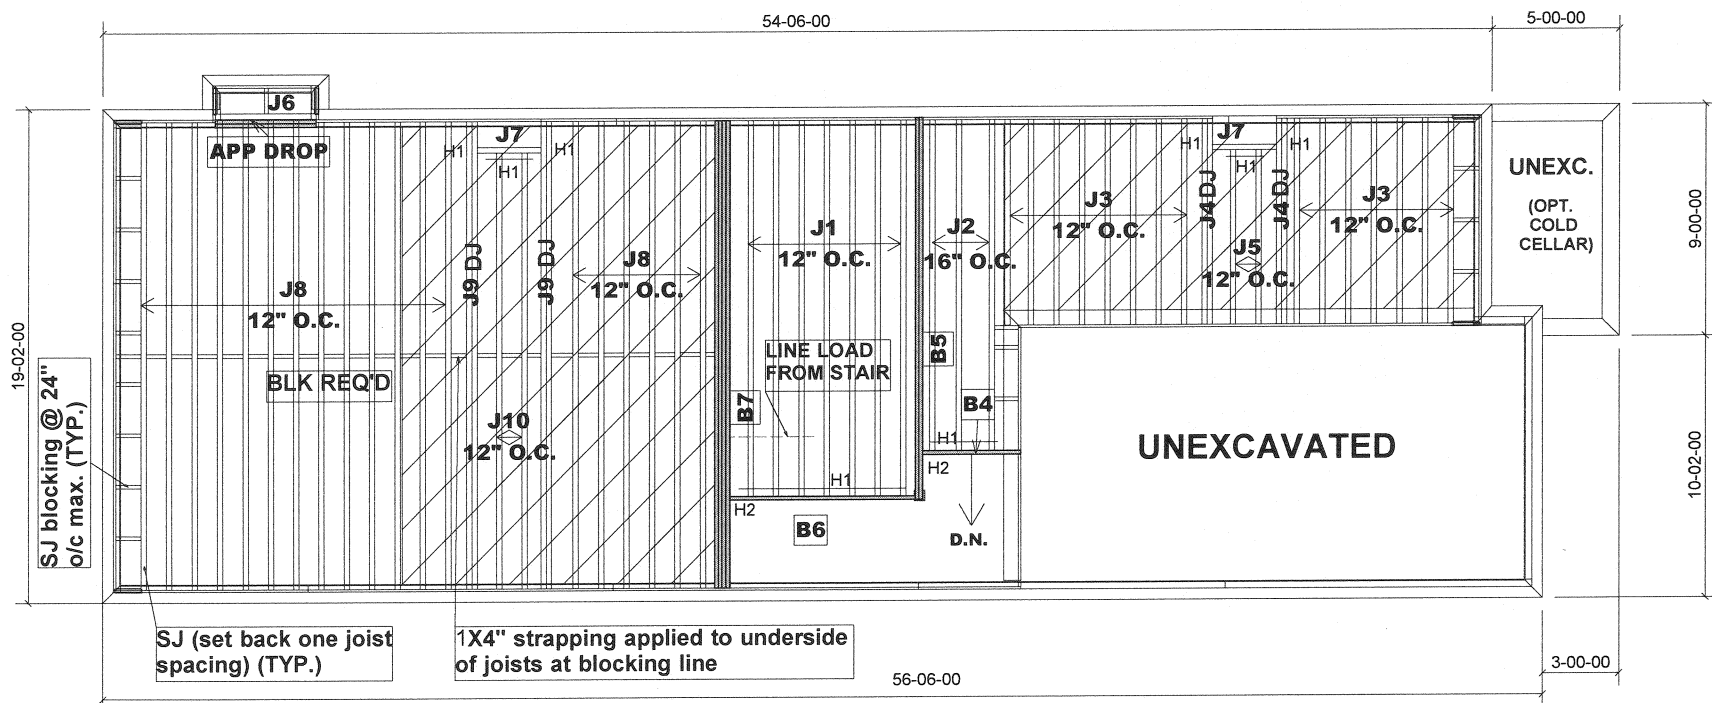

MODEL : 25-2
ELEVATION A & B

W/OPT. GROUND FL. PLAN

GROUND FLOOR FRAMING

Ceramic Tile
Ceramic Tile

RIMBOARD

1-1/8" X 9 1/2" O.S.B

SUBFLOOR - 5/8" NAILED & GLUED

APP - AS PER PLAN

BBO - BEAM BY OTHERS

BLK - MIDSPAN BLOCKING

Products				
PlotID	Length	Product	Plies	Net Qty
J1	15-00-00	9 1/2" NI-20	1	7
J2	13-00-00	9 1/2" NI-20	1	3
J3	8-00-00	9 1/2" NI-20	1	15
J4	8-00-00	9 1/2" NI-20	2	4
J5	7-00-00	9 1/2" NI-20	1	2
J6	4-00-00	9 1/2" NI-20	1	1
J7	3-00-00	9 1/2" NI-20	1	2
J8	19-00-00	9 1/2" NI-40x	1	19
J9	19-00-00	9 1/2" NI-40x	2	4
J10	17-00-00	9 1/2" NI-40x	1	2
B7	19-00-00	VERSALAM-10 2.0E	4	4
B5	15-00-00	VERSALAM-10 2.0E	2	2
B6	8-00-00	VERSALAM-10 2.0E	1	1
B4	4-00-00	VERSALAM-10 2.0E	1	1

BLOCKING: 9 1/2" NI-20 --- 42 FEET

HANGERS SCHEDULE

H1-----LT259

H2-----HUS1.81/10

1-2x6 SPF#2 Squash Block req'd on one side of joists under interior load bearing wall

Multiple squash blocks are required under concentrated loads

Joists spacing under ceramic tile is 12"o/c

Ceramic tiles application is as per O.B.C 9.30.6

Do not scale - refer to architectural plans for dimensions

JT: 40297/79712

File: 253409

Builder: GOLD PARK

Project: HUNTINGTON & NASHVILLE

Location: KLEINBURG

Date: May 06/15

Designer: MQ

Sheet: 4 of 4

Alpa Roof Trusses Inc.
Maple, Ontario

Salesperson: Derek Frankfort
Home Lumber