


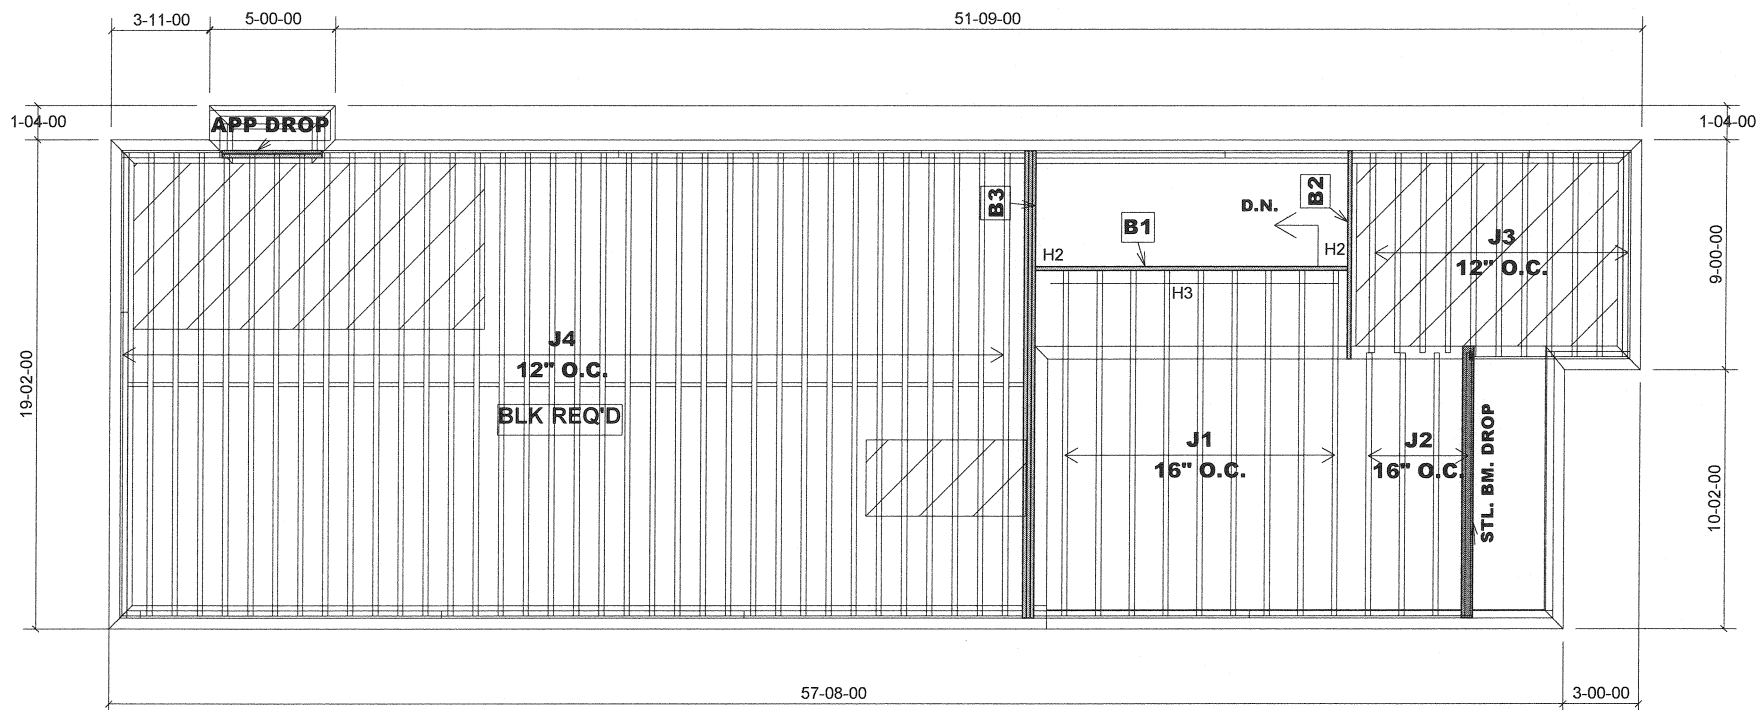

Products				
PlotID	Length	Product	Plies	Net Qty
J1	14-00-00	9 1/2" NI-20	1	9
J2	11-00-00	9 1/2" NI-20	1	4
J3	8-00-00	9 1/2" NI-20	1	11
J4	19-00-00	9 1/2" NI-40x	1	36
B3	19-00-00	VERSALAM-10 2.0E	3	3
B1	13-00-00	VERSALAM-10 2.0E	1	1
B2	9-00-00	VERSALAM-10 2.0E	1	1

BLOCKING: 9 1/2" NI-20 --- 30 FEET

HANGERS SCHEDULE

H2-----HUS1.81/10
H3-----HU310

1-2x6 SPF#2 Squash Block req'd on one side of joists under interior load bearing wall

Multiple squash blocks are required under concentrated loads

Joists spacing under ceramic tile is 12"o/c


Ceramic tiles application is as per O.B.C 9.30.6

Provide I-Joist blocking between cantilevered joists (along bearing) and rimboard closure at ends.


Do not scale - refer to architectural plans for dimensions

MODEL : 25-3
ELEVATION A & B

SECOND FLOOR FRAMING

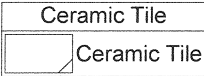

RIMBOARD
1-1/8" X 9 1/2" O.S.B
SUBFLOOR - 5/8" NAILED & GLUED
APP - AS PER PLAN
BBO - BEAM BY OTHERS
BLK - MIDSPAN BLOCKING

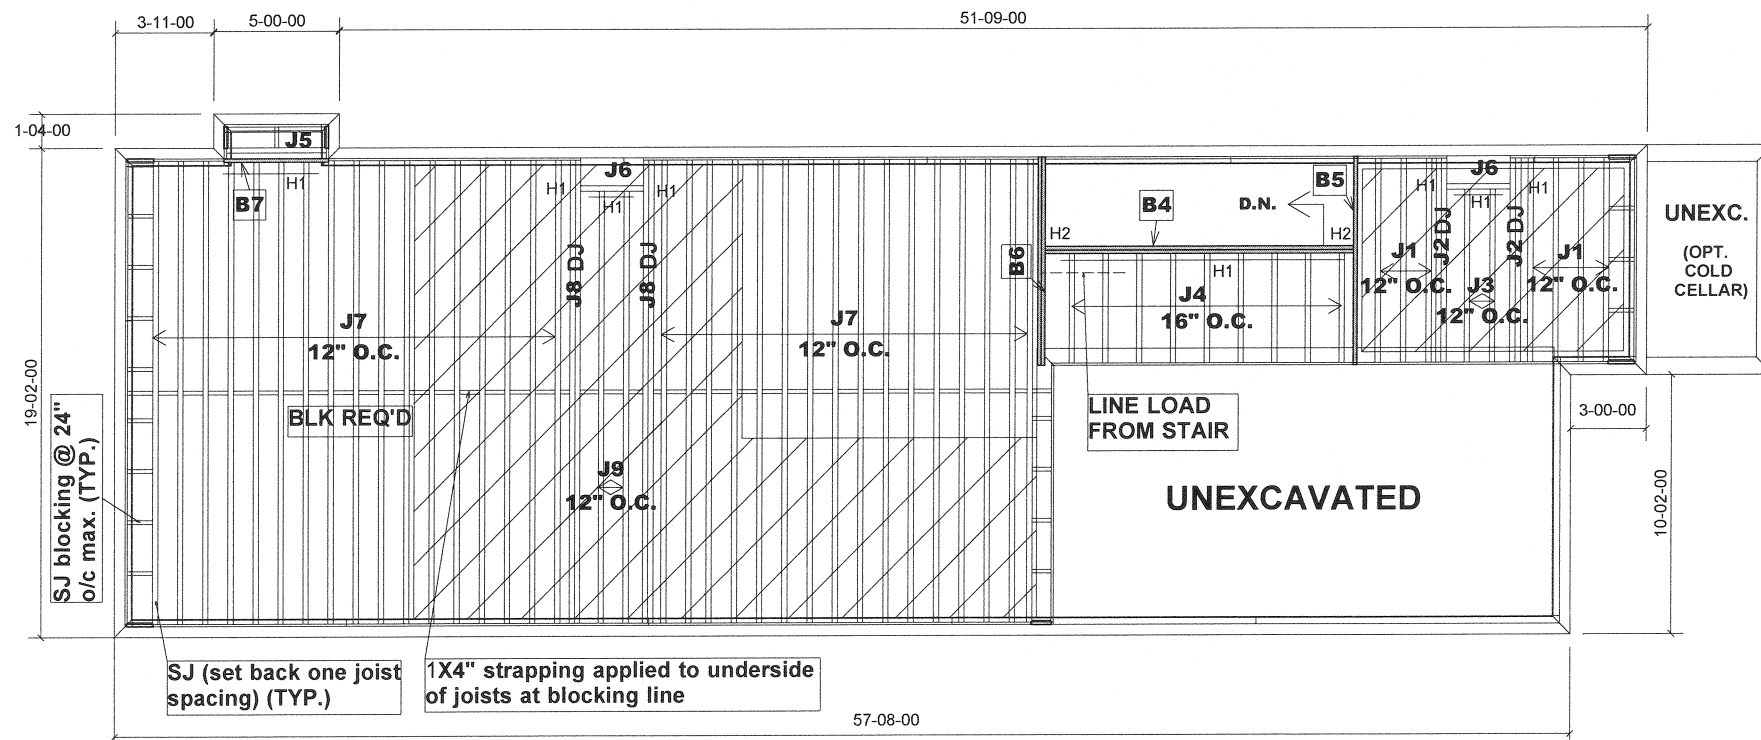

Products				
PlotID	Length	Product	Plies	Net Qty
J1	8-00-00	9 1/2" NI-20	1	7
J2	8-00-00	9 1/2" NI-20	2	4
J3	7-00-00	9 1/2" NI-20	1	2
J4	5-00-00	9 1/2" NI-20	1	9
J5	4-00-00	9 1/2" NI-20	1	1
J6	3-00-00	9 1/2" NI-20	1	2
J7	19-00-00	9 1/2" NI-40x	1	33
J8	19-00-00	9 1/2" NI-40x	2	4
J9	17-00-00	9 1/2" NI-40x	1	2
B4	13-00-00	VERSALAM-10 2.0E	2	2
B5	9-00-00	VERSALAM-10 2.0E	1	1
B6	9-00-00	VERSALAM-10 2.0E	2	2
B7	5-00-00	VERSALAM-10 2.0E	1	1

BLOCKING: 9 1/2" NI-20 --- 53 FEET

HANGERS SCHEDULE

H1-----LT259
H2-----HGUS410

1-2x6 SPF#2 Squash Block req'd on one side of joists under interior load bearing wall

Multiple squash blocks are required under concentrated loads


Joists spacing under ceramic tile is 12"o/c

Ceramic tiles application is as per O.B.C 9.30.6

Do not scale - refer to architectural plans for dimensions

MODEL : 25-3
ELEVATION A & B

GROUND FLOOR FRAMING

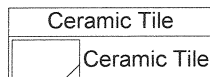

RIMBOARD

1-1/8" X 9 1/2" O.S.B

SUBFLOOR - 5/8" NAILED & GLUED

APP - AS PER PLAN

BBO - BEAM BY OTHERS

BLK - MIDSPAN BLOCKING

JT: 40297/79712

Builder: GOLD PARK

File: 253410

Project: HUNTINGTON & NASHVILLE

Location: KLEINBURG


Date: May 11/15

Designer: MQ

Sheet: 2 of 6

Alpa Roof Trusses Inc.
Maple, Ontario

Salesperson: Derek Frankfort
Home Lumber

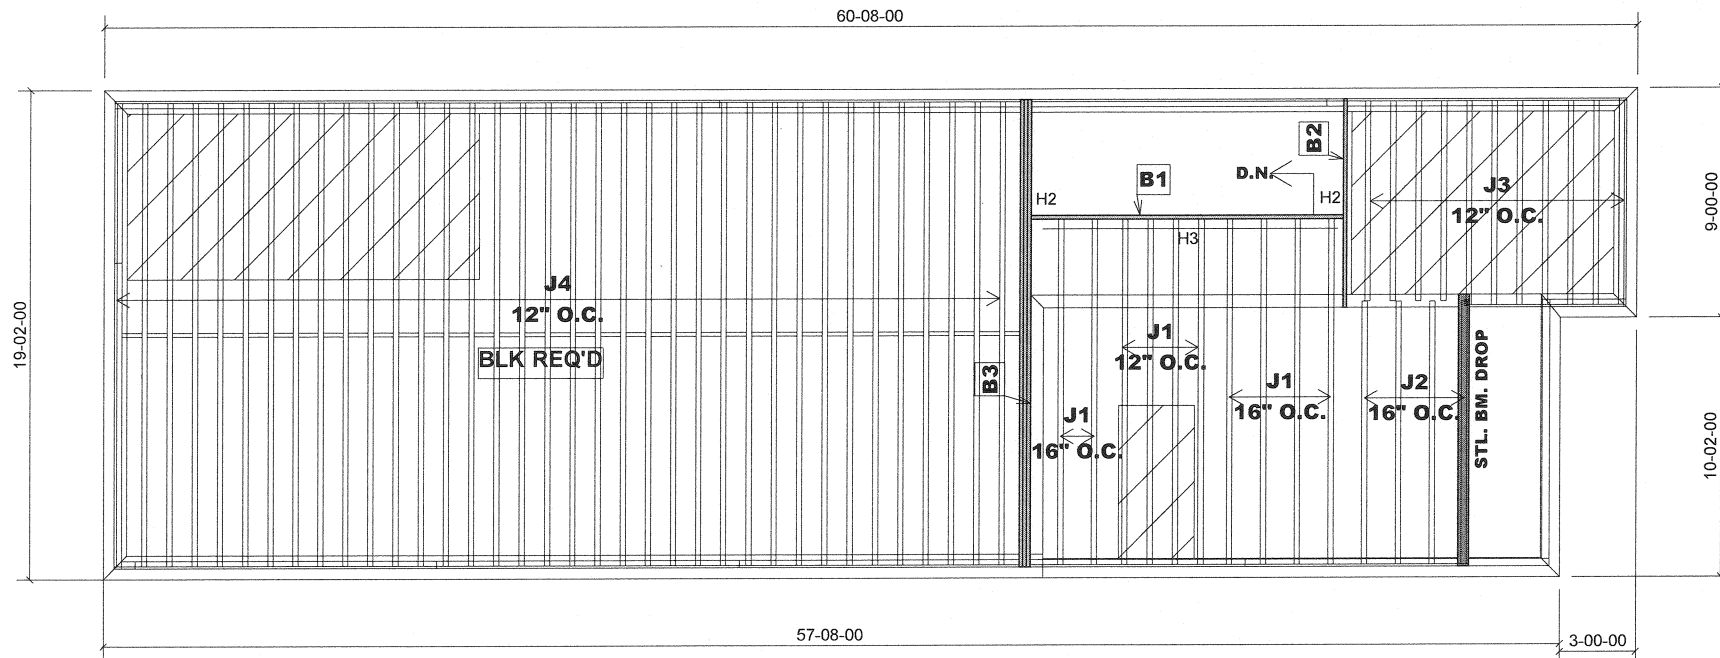

Products				
PlotID	Length	Product	Plies	Net Qty
J1	14-00-00	9 1/2" NI-20	1	10
J2	11-00-00	9 1/2" NI-20	1	4
J3	8-00-00	9 1/2" NI-20	1	11
J4	19-00-00	9 1/2" NI-40x	1	36
B3	19-00-00	VERSALAM-10 2.0E	3	3
B1	13-00-00	VERSALAM-10 2.0E	1	1
B2	9-00-00	VERSALAM-10 2.0E	1	1

BLOCKING: 9 1/2" NI-20 --- 30 FEET

HANGERS SCHEDULE

H2-----HUS1.81/10
H3-----HU310

1-2x6 SPF#2 Squash Block req'd on one side of joists under interior load bearing wall

Multiple squash blocks are required under concentrated loads

Joists spacing under ceramic tile is 12"o/c

Ceramic tiles application is as per O.B.C 9.30.6


Provide I-Joist blocking between cantilevered joists (along bearing) and rimboard closure at ends.

Do not scale - refer to architectural plans for dimensions

MODEL : 25-3
ELEVATION A & B

W/OPT. SECOND FL. PLAN

SECOND FLOOR FRAMING

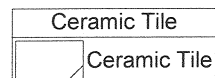

RIMBOARD

1-1/8" X 9 1/2" O.S.B

SUBFLOOR - 5/8" NAILED & GLUED

APP - AS PER PLAN
BBO - BEAM BY OTHERS
BLK - MIDSPAN BLOCKING

JT: 40297/79712

File: 253410

Builder: GOLD PARK

Project: HUNTINGTON & NASHVILLE

Location: KLEINBURG


Date: May 11/15

Designer: MQ

Sheet: 3 of 6

Alpa Roof Trusses Inc.
Maple, Ontario

Salesperson: Derek Frankfort
Home Lumber

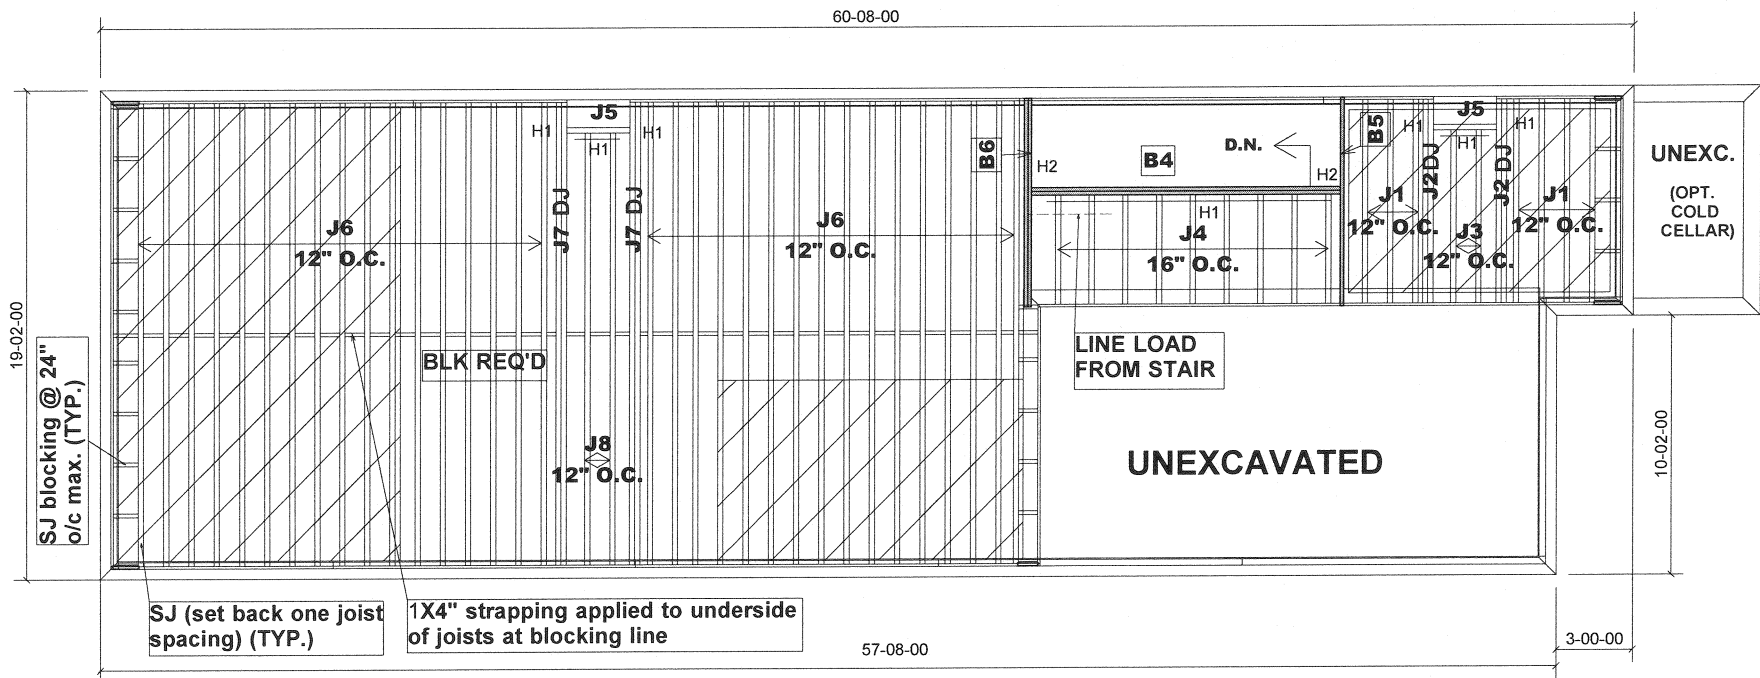

MODEL : 25-3
ELEVATION A & B

W/OPT. GROUND FL. PLAN

GROUND FLOOR FRAMING

Ceramic Tile
Ceramic Tile

RIMBOARD

1-1/8" X 9 1/2" O.S.B

SUBFLOOR - 5/8" NAILED & GLUED

APP - AS PER PLAN
BBO - BEAM BY OTHERS
BLK - MIDSPAN BLOCKING

Products				
PlotID	Length	Product	Plies	Net Qty
J1	8-00-00	9 1/2" NI-20	1	7
J2	8-00-00	9 1/2" NI-20	2	4
J3	7-00-00	9 1/2" NI-20	1	2
J4	5-00-00	9 1/2" NI-20	1	9
J5	3-00-00	9 1/2" NI-20	1	2
J6	19-00-00	9 1/2" NI-40x	1	33
J7	19-00-00	9 1/2" NI-40x	2	4
J8	17-00-00	9 1/2" NI-40x	1	2
B4	13-00-00	VERSALAM-10 2.0E	2	2
B5	9-00-00	VERSALAM-10 2.0E	1	1
B6	9-00-00	VERSALAM-10 2.0E	2	2

BLOCKING: 9 1/2" NI-20 --- 51 FEET

HANGERS SCHEDULE

H1-----LT259

H2-----HGUS410

1-2x6 SPF#2 Squash Block req'd on one side of joists under interior load bearing wall

Multiple squash blocks are required under concentrated loads

Joists spacing under ceramic tile is 12"o/c

Ceramic tiles application is as per O.B.C 9.30.6

Do not scale - refer to architectural plans for dimensions

JT: 40297/79712

File: 253410

Builder: GOLD PARK

Project: HUNTINGTON & NASHVILLE

Location: KLEINBURG


Date: May 11/15

Designer: MQ

Sheet: 4 of 6

Alpa Roof Trusses Inc.
Maple, Ontario

Salesperson: Derek Frankfort
Home Lumber

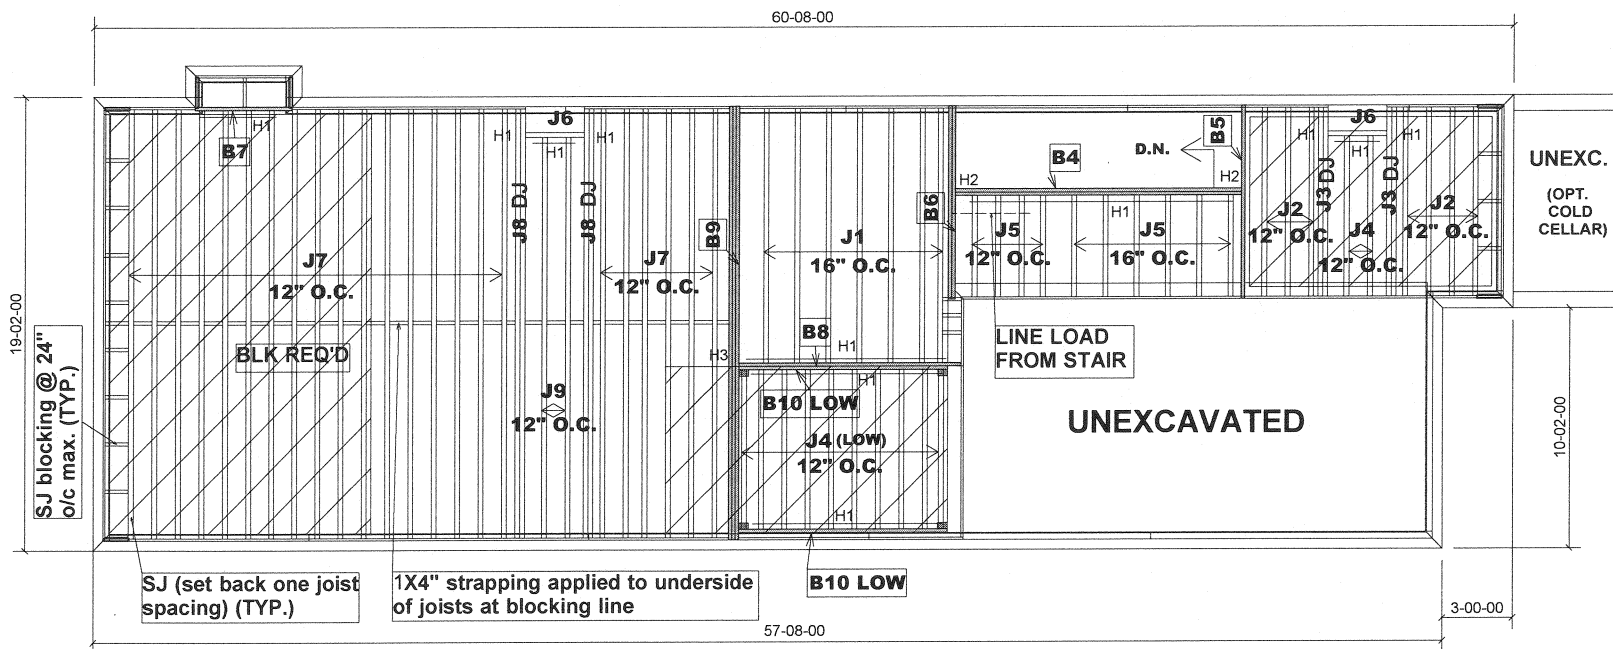

MODEL : 25-3
ELEVATION A & B

W/OPT. SUNKEN COND.

GROUND FLOOR FRAMING

Ceramic Tile
Ceramic Tile

RIMBOARD
1-1/8" X 9 1/2" O.S.B
SUBFLOOR - 5/8" NAILED & GLUED
APP - AS PER PLAN
BBO - BEAM BY OTHERS
BLK - MIDSPAN BLOCKING

Products				
PlotID	Length	Product	Plies	Net Qty
J1	11-00-00	9 1/2" NI-20	1	7
J2	8-00-00	9 1/2" NI-20	1	7
J3	8-00-00	9 1/2" NI-20	2	4
J4	7-00-00	9 1/2" NI-20	1	12
J5	5-00-00	9 1/2" NI-20	1	10
J6	3-00-00	9 1/2" NI-20	1	2
J7	19-00-00	9 1/2" NI-40x	1	23
J8	19-00-00	9 1/2" NI-40x	2	4
J9	17-00-00	9 1/2" NI-40x	1	2
B9	19-00-00	VERSALAM-10 2.0E	3	3
B4	13-00-00	VERSALAM-10 2.0E	2	2
B8	10-00-00	VERSALAM-10 2.0E	1	1
B10 LOW	9-00-00	VERSALAM-10 2.0E	1	2
B5	9-00-00	VERSALAM-10 2.0E	1	1
B6	9-00-00	VERSALAM-10 2.0E	2	2
B7	5-00-00	VERSALAM-10 2.0E	1	1

BLOCKING: 9 1/2" NI-20 --- 45 FEET

HANGERS SCHEDULE

H1-----LT259
H2-----HGUS410
H3-----HUS1.81/10

1-2x6 SPF#2 Squash Block req'd on one side of joists under interior load bearing wall

Multiple squash blocks are required under concentrated loads

Joists spacing under ceramic tile is 12"o/c

Ceramic tiles application is as per O.B.C 9.30.6

Do not scale - refer to architectural plans for dimensions

JT: 40297/79712

File: 253410

Builder: GOLD PARK

Project: HUNTINGTON & NASHVILLE

Location: KLEINBURG


Date: May 11/15

Designer: MQ

Sheet: 5 of 6

Alpa Roof Trusses Inc.
Maple, Ontario

Salesperson: Derek Frankfort
Home Lumber

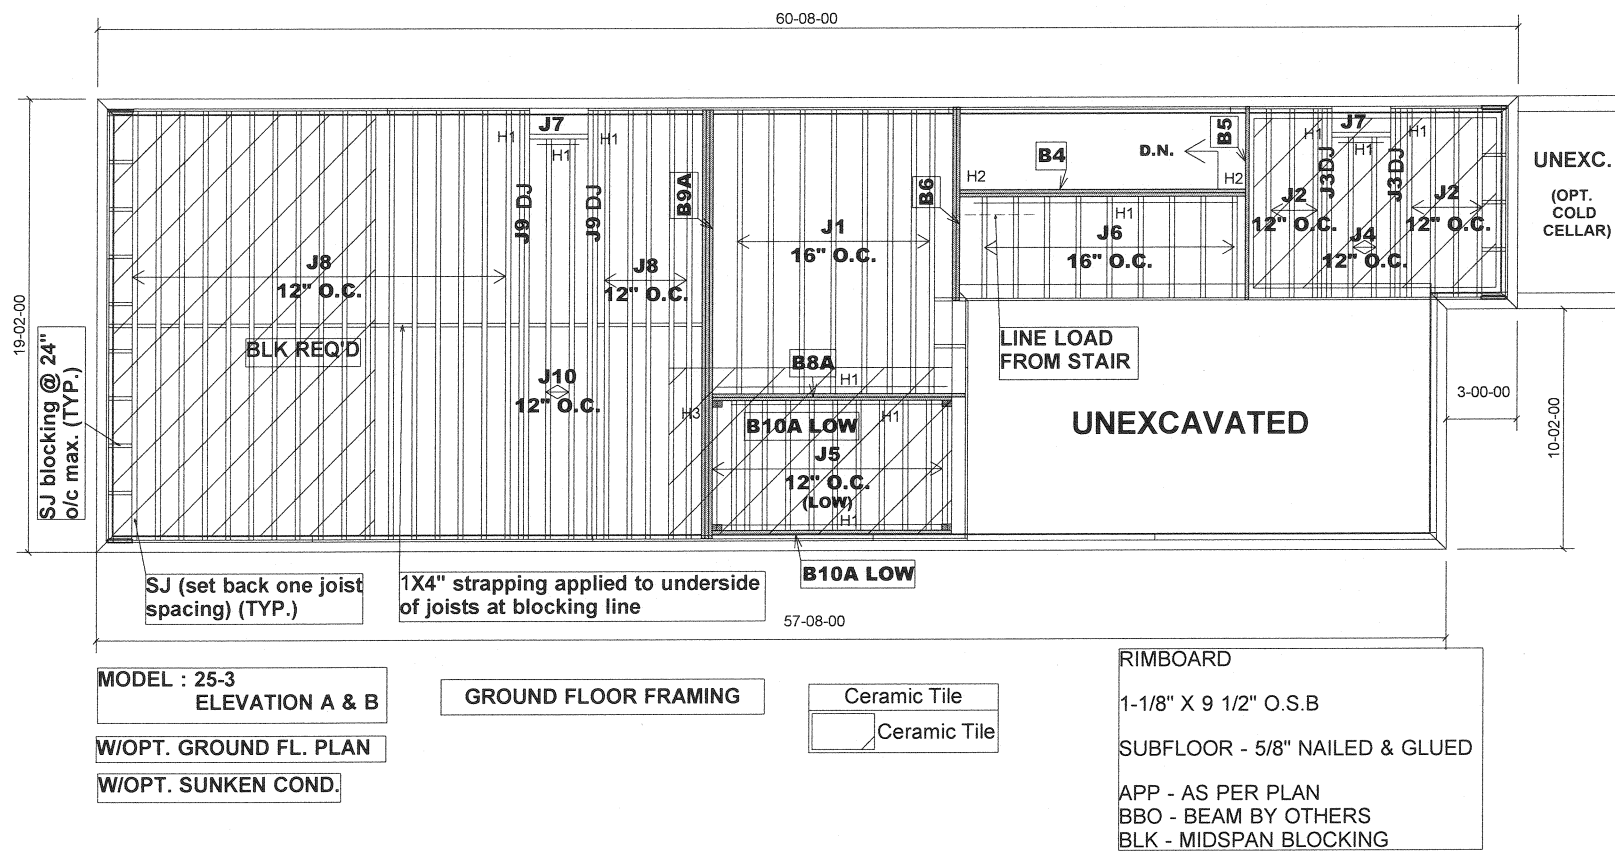

Products				
PlotID	Length	Product	Plies	Net Qty
J1	13-00-00	9 1/2" NI-20	1	8
J2	8-00-00	9 1/2" NI-20	1	7
J3	8-00-00	9 1/2" NI-20	2	4
J4	7-00-00	9 1/2" NI-20	1	2
J5	6-00-00	9 1/2" NI-20	1	12
J6	5-00-00	9 1/2" NI-20	1	9
J7	3-00-00	9 1/2" NI-20	1	2
J8	19-00-00	9 1/2" NI-40x	1	22
J9	19-00-00	9 1/2" NI-40x	2	4
J10	17-00-00	9 1/2" NI-40x	1	2
B9A	19-00-00	VERSALAM-10 2.0E	3	3
B4	13-00-00	VERSALAM-10 2.0E	2	2
B10A LOW	11-00-00	VERSALAM-10 2.0E	1	2
B8A	11-00-00	VERSALAM-10 2.0E	1	1
B5	9-00-00	VERSALAM-10 2.0E	1	1
B6	9-00-00	VERSALAM-10 2.0E	2	2

BLOCKING: 9 1/2" NI-20 --- 39 FEET

HANGERS SCHEDULE	
H1-----	LT259
H2-----	HGUS410
H3-----	HUS1.81/10

1-2x6 SPF#2 Squash Block req'd on one side of joists under interior load bearing wall

Multiple squash blocks are required under concentrated loads

Joists spacing under ceramic tile is 12"o/c

Ceramic tiles application is as per O.B.C 9.30.6

Do not scale - refer to architectural plans for dimensions