


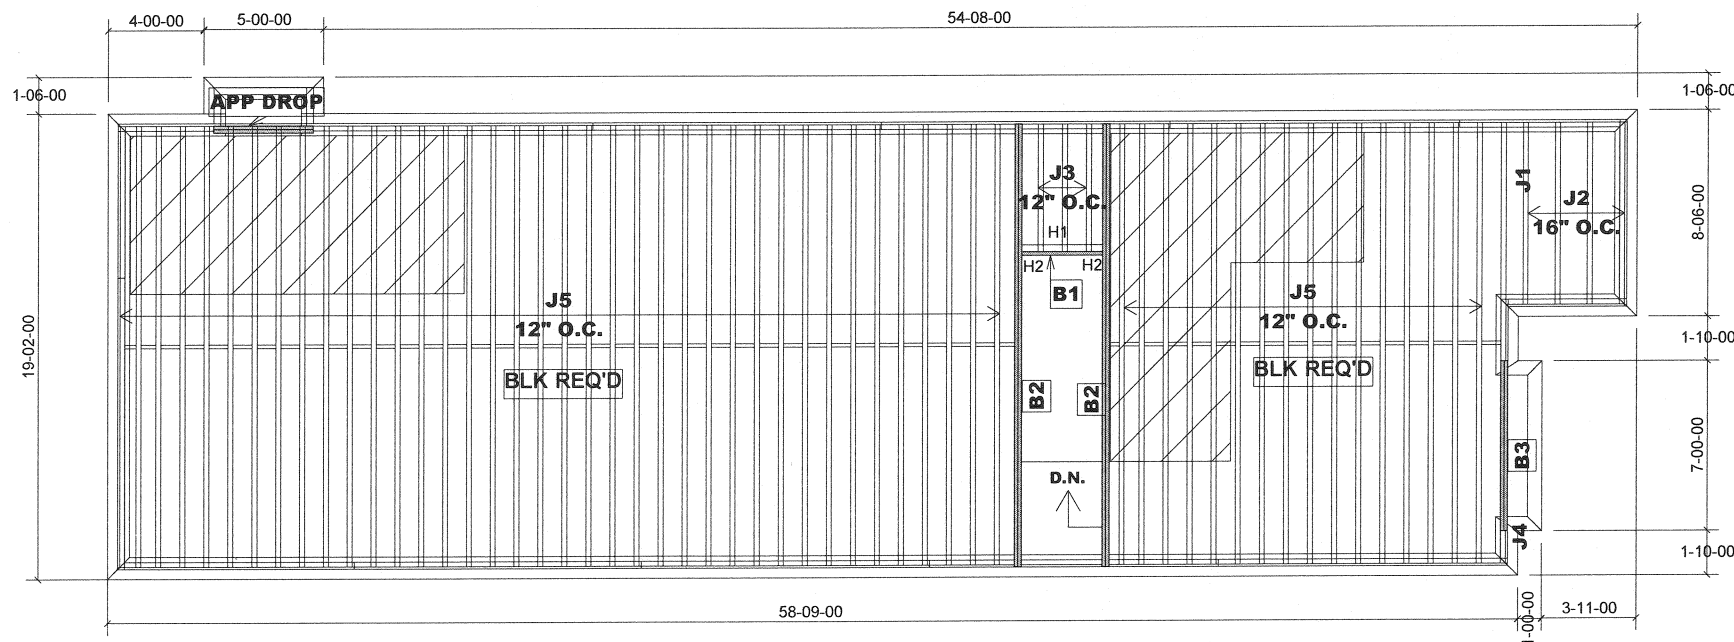

Products				
PlotID	Length	Product	Plies	Net Qty
J1	10-00-00	9 1/2" NI-20	1	1
J2	8-00-00	9 1/2" NI-20	1	4
J3	6-00-00	9 1/2" NI-20	1	3
J4	2-00-00	9 1/2" NI-20	1	1
J5	19-00-00	9 1/2" NI-40x	1	54
B2	19-00-00	VERSALAM-10 2.0E	2	4
B3	7-00-00	VERSALAM-10 2.0E	2	2
B1	4-00-00	VERSALAM-10 2.0E	1	1

BLOCKING: 9 1/2" NI-20 --- 45 FEET

HANGERS SCHEDULE

H1-----LT259
H2-----HUS1.81/10

1-2x6 SPF#2 Squash Block req'd on one side of joists under interior load bearing wall

Multiple squash blocks are required under concentrated loads


Joists spacing under ceramic tile is 12"o/c

Ceramic tiles application is as per O.B.C 9.30.6

Do not scale - refer to architectural plans for dimensions

MODEL : 25-6
ELEVATION A

SECOND FLOOR FRAMING

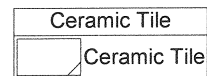

RIMBOARD

1-1/8" X 9 1/2" O.S.B

SUBFLOOR - 5/8" NAILED & GLUED

APP - AS PER PLAN
BBO - BEAM BY OTHERS
BLK - MIDSPAN BLOCKING

JT: 40297/79712

File: 253413

Builder: GOLD PARK

Project: HUNTINGTON & NASHVILLE

Location: KLEINBURG


Date: May 12/15

Designer: MQ

Sheet: 1 of 6

Alpa Roof Trusses Inc.
Maple, Ontario

Salesperson: Derek Frankfort
Home Lumber

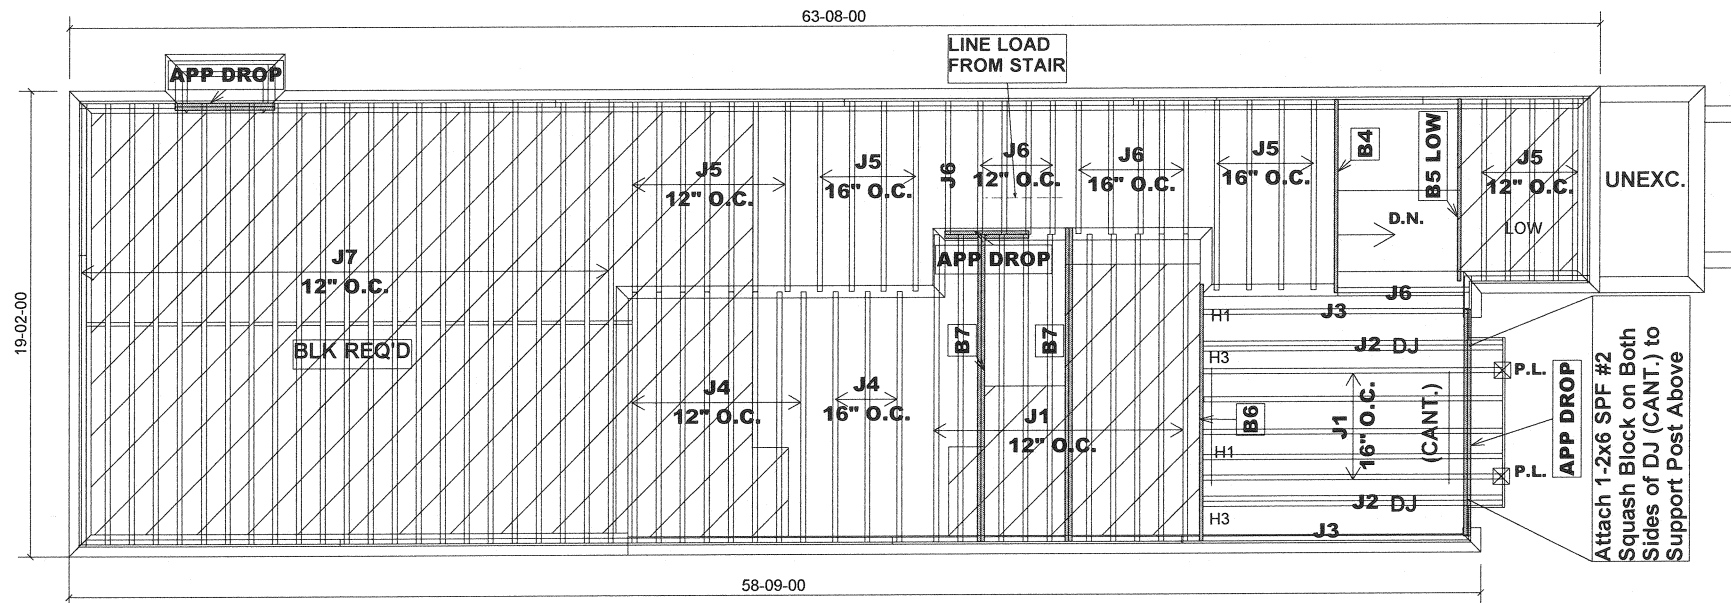

MODEL : 25-6
ELEVATION A

MAIN FLOOR FRAMING

W/OPT. MAIN FL. PLAN

Ceramic Tile
Ceramic Tile

RIMBOARD
1-1/8" X 9 1/2" O.S.B
SUBFLOOR - 5/8" NAILED & GLUED
APP - AS PER PLAN
BBO - BEAM BY OTHERS
BLK - MIDSPAN BLOCKING

Products				
PlotID	Length	Product	Plies	Net Qty
J1	13-00-00	9 1/2" NI-20	1	15
J2	13-00-00	9 1/2" NI-20	2	4
J3	12-00-00	9 1/2" NI-20	1	2
J4	11-00-00	9 1/2" NI-20	1	11
J5	8-00-00	9 1/2" NI-20	1	20
J6	6-00-00	9 1/2" NI-20	1	11
J7	19-00-00	9 1/2" NI-40x	1	23
B7	13-00-00	VERSALAM-10 2.0E	2	4
B6	11-00-00	VERSALAM-10 2.0E	1	1
B4	8-00-00	VERSALAM-10 2.0E	1	1
B5 LOW	8-00-00	VERSALAM-10 2.0E	1	1

BLOCKING: 9 1/2" NI-20 --- 20 FEET

HANGERS SCHEDULE

H1-----LT259
H3-----MIT39.5-2

1-2x6 SPF#2 Squash Block req'd on one side of joists under interior load bearing wall

Multiple squash blocks are required under concentrated loads

Joists spacing under ceramic tile is 12"o/c

Ceramic tiles application is as per O.B.C 9.30.6

Do not scale - refer to architectural plans for dimensions

Provide I-Joist blocking between cantilevered joists (along bearing) and rimboard closure at ends.

JT: 40297/79712

Builder: GOLD PARK

File: 253413

Project: HUNTINGTON & NASHVILLE

Location: KLEINBURG


Date: May 12/15

Designer: MQ

Sheet: 2 of 6

Alpa Roof Trusses Inc.
Maple, Ontario

Salesperson: Derek Frankfort
Home Lumber

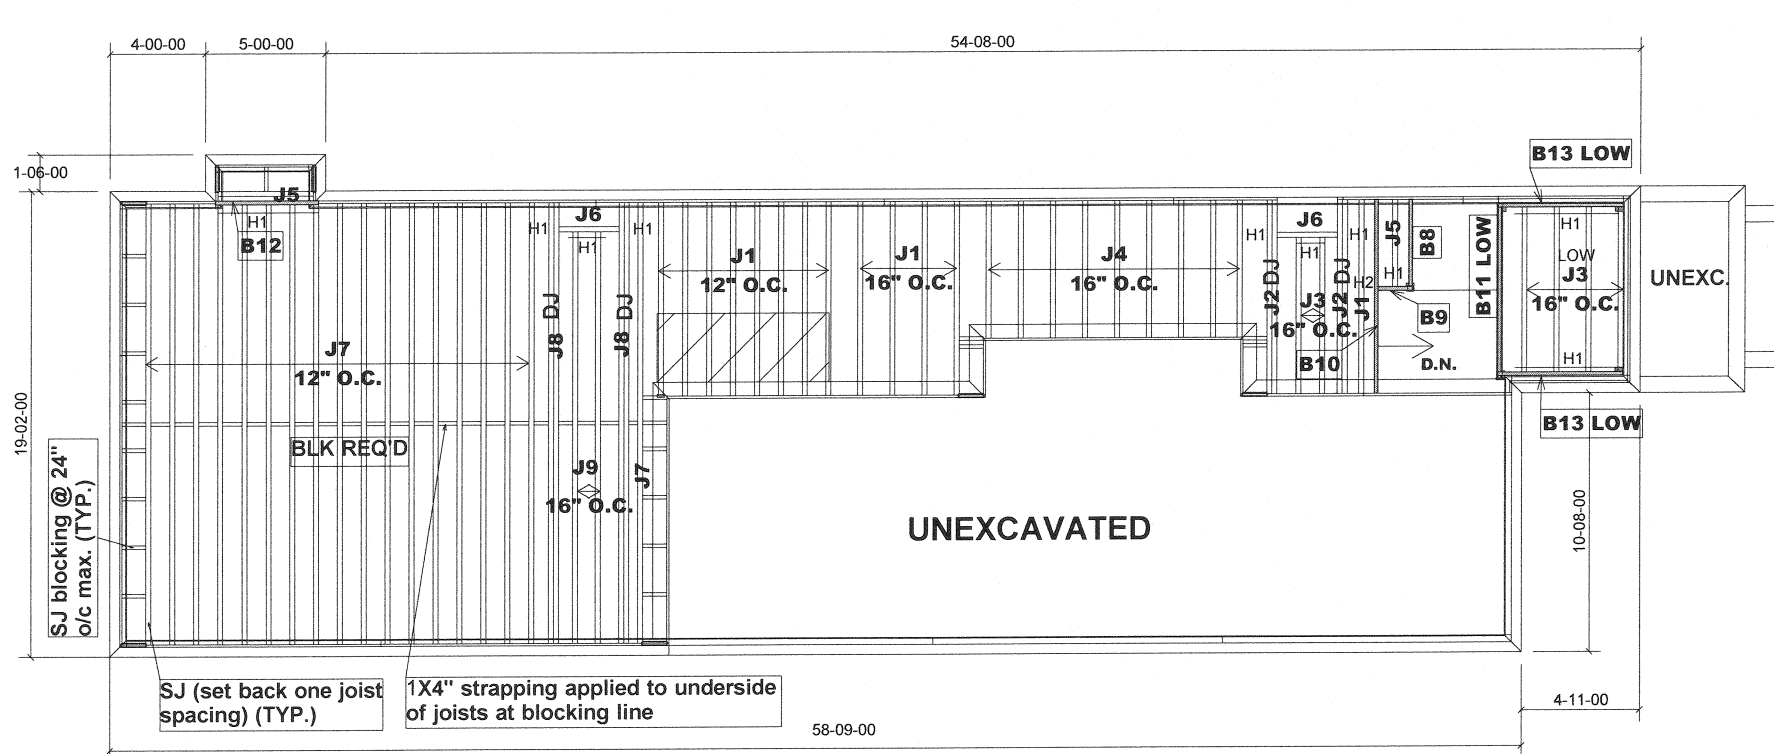

Products				
PlotID	Length	Product	Plies	Net Qty
J1	8'-00"	9 1/2" NI-20	1	13
J2	8'-00"	9 1/2" NI-20	2	4
J3	7'-00"	9 1/2" NI-20	1	6
J4	6'-00"	9 1/2" NI-20	1	9
J5	4'-00"	9 1/2" NI-20	1	2
J6	3'-00"	9 1/2" NI-20	1	2
J7	19'-00"	9 1/2" NI-40x	1	18
J8	19'-00"	9 1/2" NI-40x	2	4
J9	17'-00"	9 1/2" NI-40x	1	2
B10	8'-00"	VERSALAM-10 2.0E	1	1
B11 LOW	8'-00"	VERSALAM-10 2.0E	1	1
B13 LOW	6'-00"	VERSALAM-10 2.0E	1	2
B12	5'-00"	VERSALAM-10 2.0E	1	1
B8	4'-00"	VERSALAM-10 2.0E	1	1
B9	2'-00"	VERSALAM-10 2.0E	1	1

BLOCKING: 9 1/2" NI-20 --- 44 FEET

HANGERS SCHEDULE

H1-----LT259
H2-----HUS1.81/10

1-2x6 SPF#2 Squash Block req'd on one side of joists under interior load bearing wall

Multiple squash blocks are required under concentrated loads


Joists spacing under ceramic tile is 12"o/c

Ceramic tiles application is as per O.B.C 9.30.6

Do not scale - refer to architectural plans for dimensions

MODEL : 25-6
ELEVATION A & B

GROUND FLOOR FRAMING

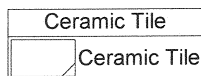

RIMBOARD
1-1/8" X 9 1/2" O.S.B
SUBFLOOR - 5/8" NAILED & GLUED
APP - AS PER PLAN
BBO - BEAM BY OTHERS
BLK - MIDSPAN BLOCKING

JT: 40297/79712

Builder: GOLD PARK

File: 253413

Project: HUNTINGTON & NASHVILLE

Location: KLEINBURG


Date: May 12/15

Designer: MQ

Sheet: 3 of 6

Alpa Roof Trusses Inc.
Maple, Ontario

Salesperson: Derek Frankfort
Home Lumber

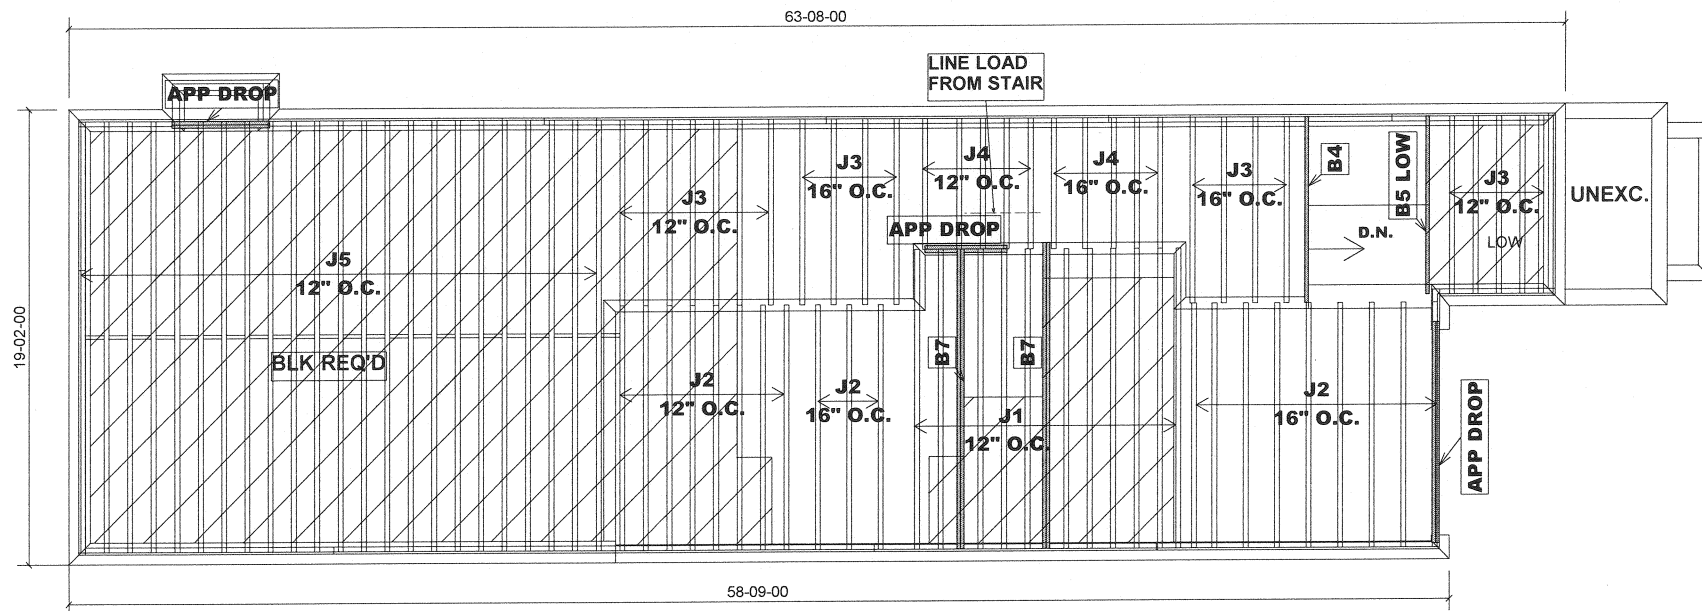

Products				
PlotID	Length	Product	Plies	Net Qty
J1	13-00-00	9 1/2" NI-20	1	11
J2	11-00-00	9 1/2" NI-20	1	20
J3	8-00-00	9 1/2" NI-20	1	20
J4	6-00-00	9 1/2" NI-20	1	10
J5	19-00-00	9 1/2" NI-40x	1	23
B7	13-00-00	VERSALAM-10 2.0E	2	4
B4	8-00-00	VERSALAM-10 2.0E	1	1
B5 LOW	8-00-00	VERSALAM-10 2.0E	1	1

BLOCKING: 9 1/2" NI-20 --- 20 FEET

1-2x6 SPF#2 Squash Block req'd on one side of joists under interior load bearing wall

Multiple squash blocks are required under concentrated loads


Joists spacing under ceramic tile is 12"o/c

Ceramic tiles application is as per O.B.C 9.30.6


Do not scale - refer to architectural plans for dimensions

MODEL : 25-6
ELEVATION B

MAIN FLOOR FRAMING

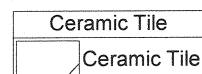


RIMBOARD
1-1/8" X 9 1/2" O.S.B
SUBFLOOR - 5/8" NAILED & GLUED
APP - AS PER PLAN
BBO - BEAM BY OTHERS
BLK - MIDSPAN BLOCKING

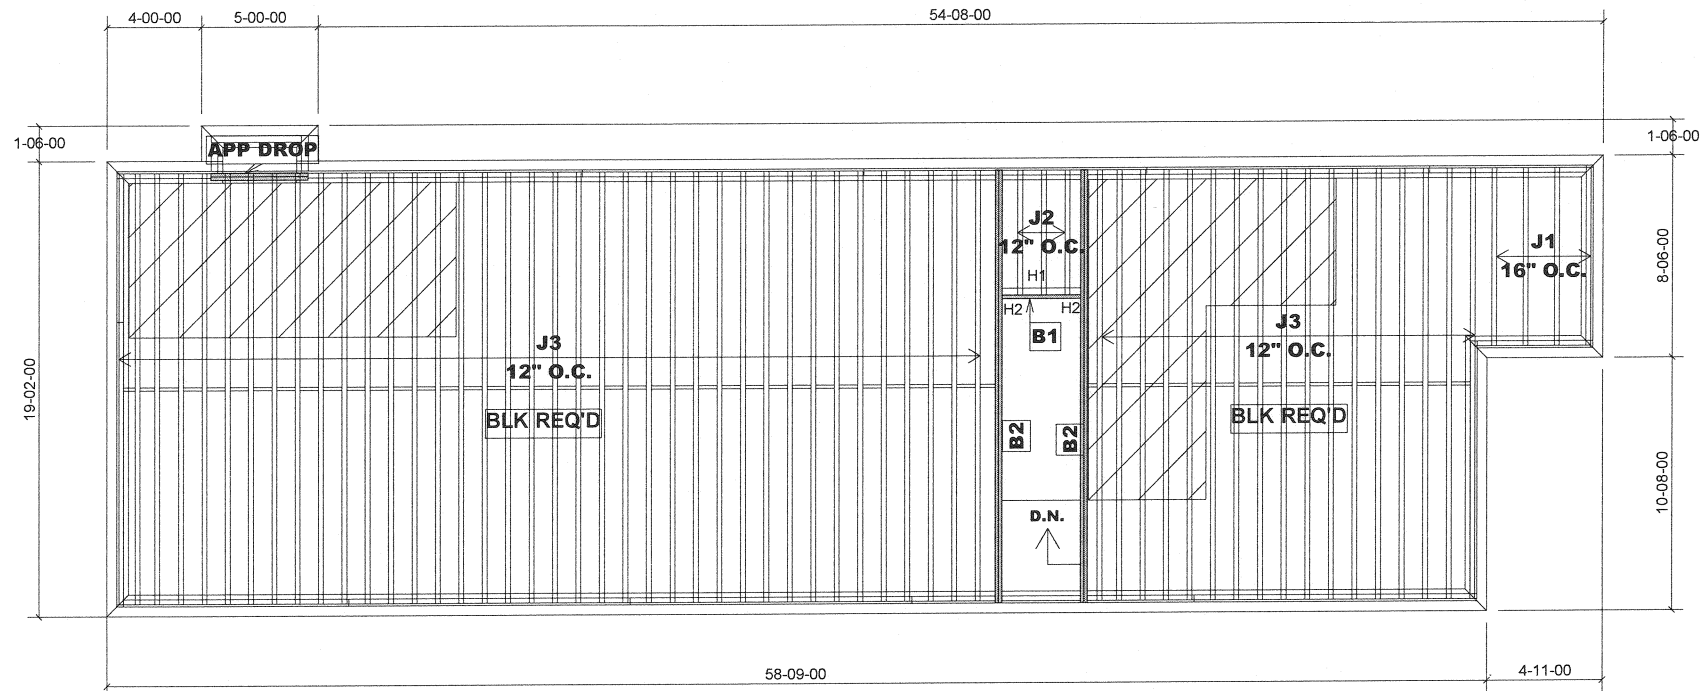

MODEL : 25-6
ELEVATION B

SECOND FLOOR FRAMING

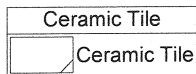

RIMBOARD
1-1/8" X 9 1/2" O.S.B
SUBFLOOR - 5/8" NAILED & GLUED
APP - AS PER PLAN
BBO - BEAM BY OTHERS
BLK - MIDSPAN BLOCKING

Products				
PlotID	Length	Product	Plies	Net Qty
J1	8-00-00	9 1/2" NI-20	1	4
J2	6-00-00	9 1/2" NI-20	1	3
J3	19-00-00	9 1/2" NI-40x	1	55
B2	19-00-00	VERSALAM-10 2.0E	2	4
B1	4-00-00	VERSALAM-10 2.0E	1	1

BLOCKING: 9 1/2" NI-20 --- 45 FEET

HANGERS SCHEDULE

H1-----LT259
H2-----HUS1.81/10


1-2x6 SPF#2 Squash Block req'd on one side of joists under interior load bearing wall

Multiple squash blocks are required under concentrated loads

Joists spacing under ceramic tile is 12"o/c

Ceramic tiles application is as per O.B.C 9.30.6

Do not scale - refer to architectural plans for dimensions

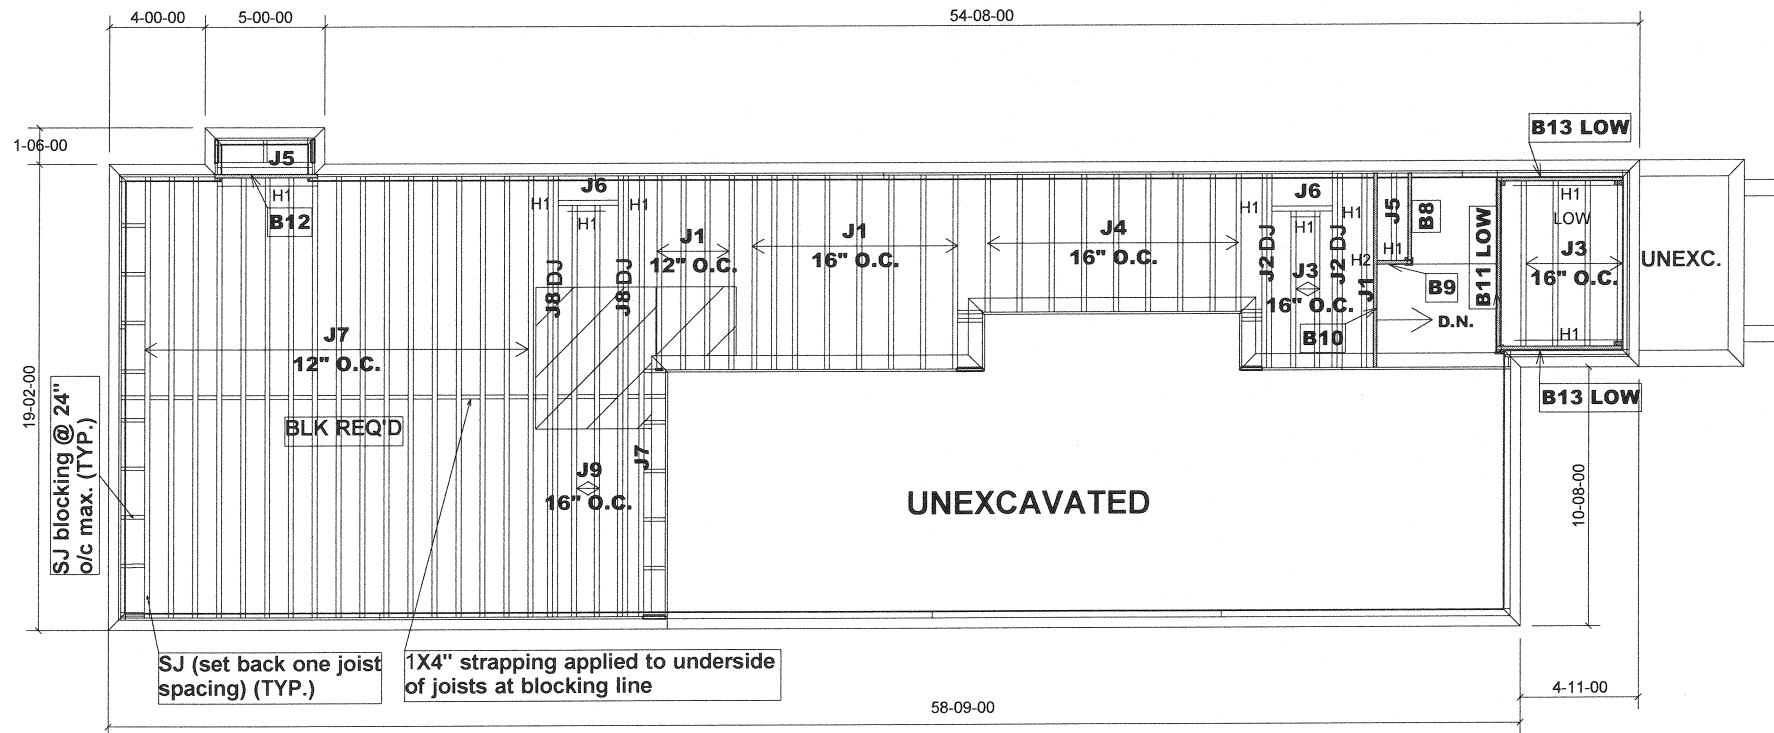

MODEL : 25-5
ELEVATION A & B
W/OPT. GROUND FL. PLAN

GROUND FLOOR FRAMING

Ceramic Tile
Ceramic Tile

RIMBOARD
1-1/8" X 9 1/2" O.S.B
SUBFLOOR - 5/8" NAILED & GLUED
APP - AS PER PLAN
BBO - BEAM BY OTHERS
BLK - MIDSPAN BLOCKING

Products				
PlotID	Length	Product	Plies	Net Qty
J1	8-00-00	9 1/2" NI-20	1	13
J2	8-00-00	9 1/2" NI-20	2	4
J3	7-00-00	9 1/2" NI-20	1	6
J4	6-00-00	9 1/2" NI-20	1	9
J5	4-00-00	9 1/2" NI-20	1	2
J6	3-00-00	9 1/2" NI-20	1	2
J7	19-00-00	9 1/2" NI-40x	1	18
J8	19-00-00	9 1/2" NI-40x	2	4
J9	17-00-00	9 1/2" NI-40x	1	2
B10	8-00-00	VERSALAM-10 2.0E	1	1
B11 LOW	8-00-00	VERSALAM-10 2.0E	1	1
B13 LOW	6-00-00	VERSALAM-10 2.0E	1	2
B12	5-00-00	VERSALAM-10 2.0E	1	1
B8	4-00-00	VERSALAM-10 2.0E	1	1
B9	2-00-00	VERSALAM-10 2.0E	1	1

BLOCKING: 9 1/2" NI-20 --- 44 FEET

HANGERS SCHEDULE
H1-----LT259
H2-----HUS1.81/10

1-2x6 SPF#2 Squash Block req'd on one side of joists under interior load bearing wall

Multiple squash blocks are required under concentrated loads

Joists spacing under ceramic tile is 12"o/c

Ceramic tiles application is as per O.B.C 9.30.6

Do not scale - refer to architectural plans for dimensions