


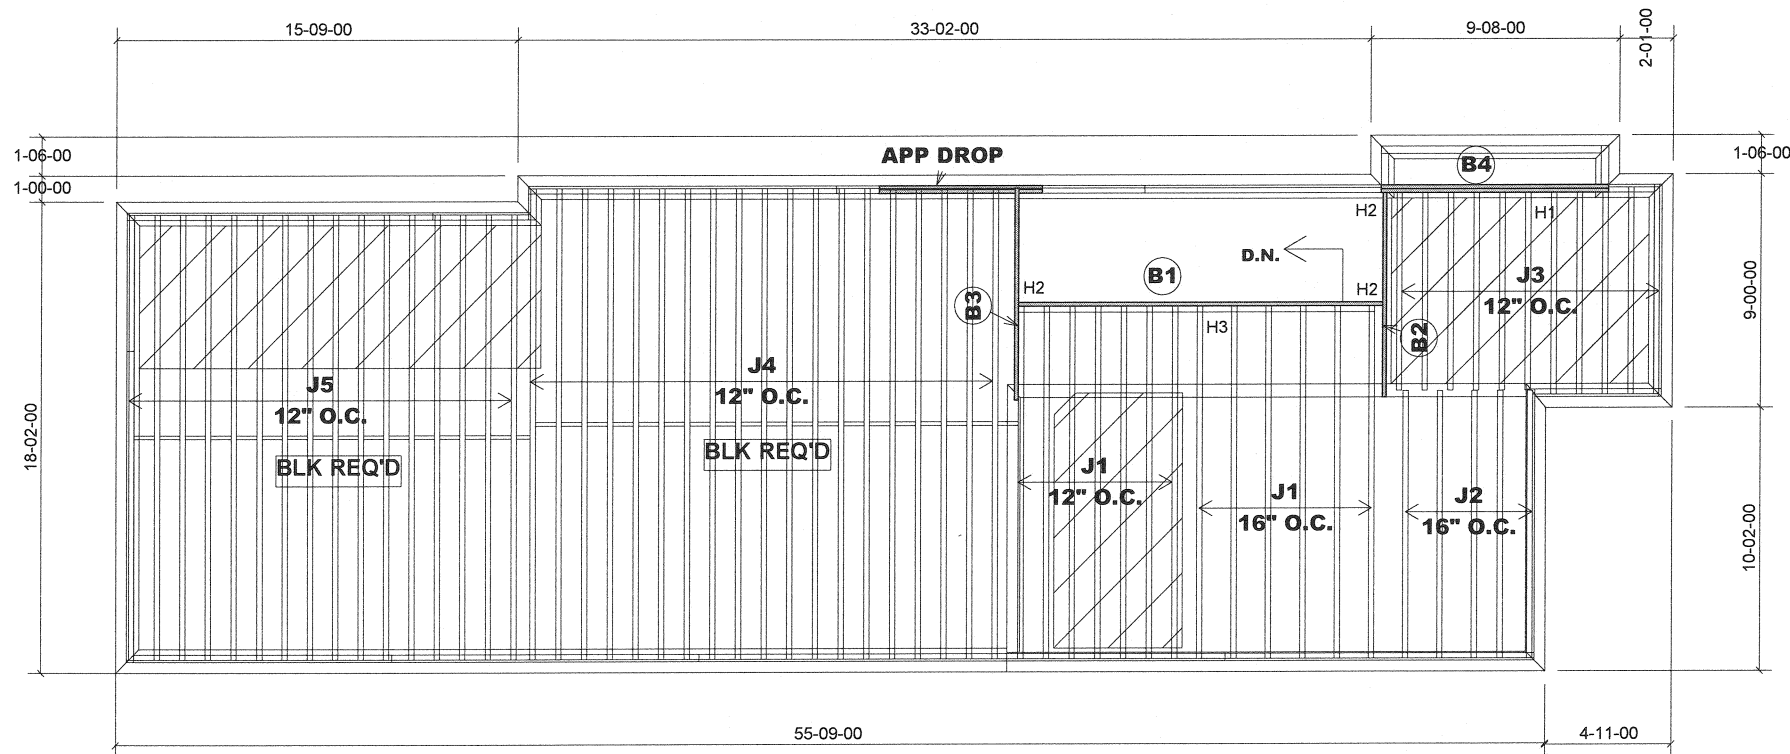

MODEL : 25-8
ELEVATION A

SECOND FLOOR FRAMING

Ceramic Tile
Ceramic Tile

Provide I-Joist blocking between cantilevered joists (along bearing) and rimboard closure at ends.

Products				
PlotID	Length	Product	Plies	Net Qty
J1	14-00-00	9 1/2" NI-20	1	13
J2	11-00-00	9 1/2" NI-20	1	5
J3	8-00-00	9 1/2" NI-20	1	11
J4	19-00-00	9 1/2" NI-40x	1	19
J5	18-00-00	9 1/2" NI-40x	1	16
B1	15-00-00	VERSALAM-10 2.0E	1	1
B3	9-00-00	VERSALAM-10 2.0E	1	1
B4	9-00-00	VERSALAM-10 2.0E	2	2
B2	8-00-00	VERSALAM-10 2.0E	1	1

BLOCKING: 9 1/2" NI-20 --- 29 FEET

RIMBOARD
1-1/8" X 9 1/2" O.S.B
SUBFLOOR - 5/8" NAILED & GLUED
APP - AS PER PLAN
BBO - BEAM BY OTHERS
BLK - MIDSPAN BLOCKING

HANGERS SCHEDULE
H1-----LT259
H2-----HUS1.81/10
H3-----HU310


1-2x6 SPF#2 Squash Block req'd on one side of joists under interior load bearing wall

Multiple squash blocks are required under concentrated loads

Joists spacing under ceramic tile is 12"o/c

Ceramic tiles application is as per O.B.C 9.30.6

Do not scale - refer to architectural plans for dimensions

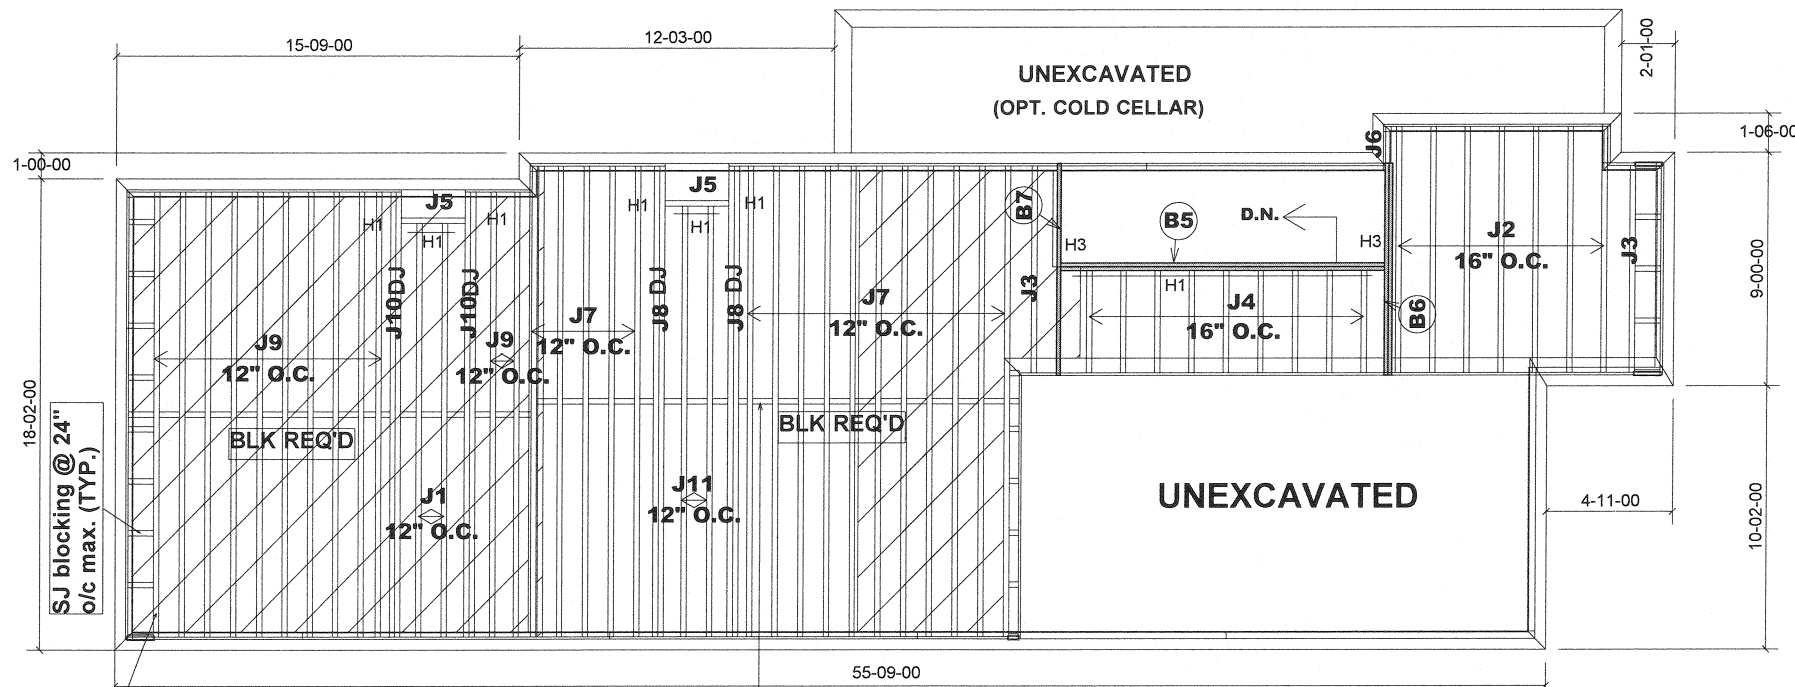

Products				
PlotID	Length	Product	Plies	Net Qty
J1	16-00-00	9 1/2" NI-20	1	2
J2	10-00-00	9 1/2" NI-20	1	7
J3	8-00-00	9 1/2" NI-20	1	2
J4	4-00-00	9 1/2" NI-20	1	9
J5	3-00-00	9 1/2" NI-20	1	2
J6	2-00-00	9 1/2" NI-20	1	1
J7	19-00-00	9 1/2" NI-40x	1	16
J8	19-00-00	9 1/2" NI-40x	2	4
J9	18-00-00	9 1/2" NI-40x	1	12
J10	18-00-00	9 1/2" NI-40x	2	4
J11	17-00-00	9 1/2" NI-40x	1	2
B5	13-00-00	VERSALAM-10 2.0E	2	2
B7	9-00-00	VERSALAM-10 2.0E	1	1
B6	9-00-00	VERSALAM-10 2.0E	2	2

BLOCKING: 9 1/2" NI-20 --- 45 FEET

HANGERS SCHEDULE

H1-----LT259
H3-----HGUS410

1-2x6 SPF#2 Squash Block req'd on one side of joists under interior load bearing wall

Multiple squash blocks are required under concentrated loads

Joists spacing under ceramic tile is 12"o/c

Ceramic tiles application is as per O.B.C 9.30.6


Do not scale - refer to architectural plans for dimensions

SJ (set back one joist spacing) (TYP.)


1X4" strapping applied to underside of joists at blocking line

MODEL : 25-8
ELEVATION A

GROUND FLOOR FRAMING

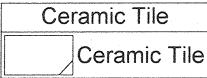

RIMBOARD
1-1/8" X 9 1/2" O.S.B
SUBFLOOR - 5/8" NAILED & GLUED
APP - AS PER PLAN
BBO - BEAM BY OTHERS
BLK - MIDSPAN BLOCKING

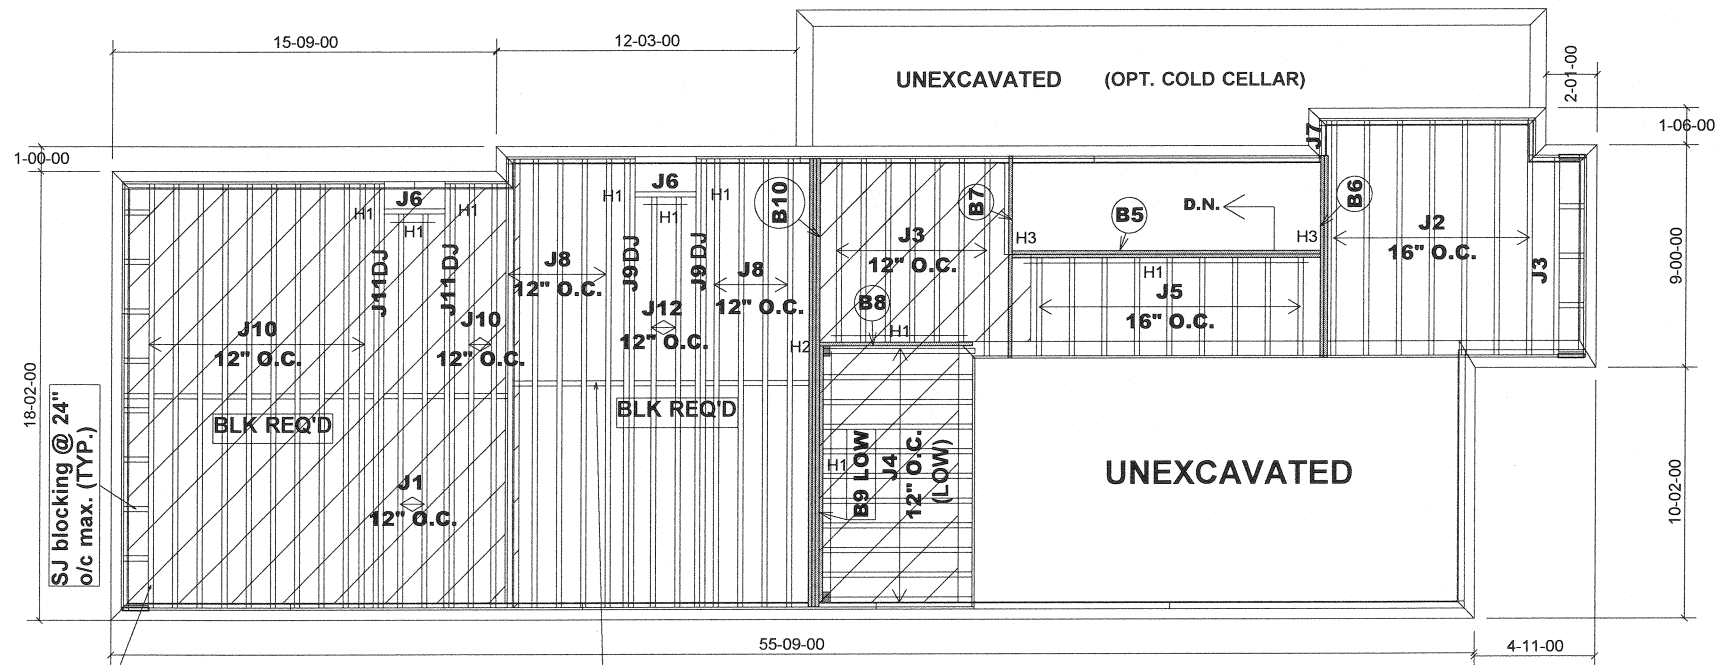


SJ (set back one joist spacing) (TYP.)

1X4" strapping applied to underside of joists at blocking line

MODEL : 25-8
ELEVATION A

W/OPT. SUNKEN PWD. RM.

GROUND FLOOR FRAMING

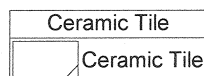

RIMBOARD
1-1/8" X 9 1/2" O.S.B
SUBFLOOR - 5/8" NAILED & GLUED
APP - AS PER PLAN
BBO - BEAM BY OTHERS
BLK - MIDSPAN BLOCKING

Products				
PlotID	Length	Product	Plies	Net Qty
J1	16-00-00	9 1/2" NI-20	1	2
J2	10-00-00	9 1/2" NI-20	1	7
J3	8-00-00	9 1/2" NI-20	1	8
J4	7-00-00	9 1/2" NI-20	1	11
J5	4-00-00	9 1/2" NI-20	1	9
J6	3-00-00	9 1/2" NI-20	1	2
J7	2-00-00	9 1/2" NI-20	1	1
J8	19-00-00	9 1/2" NI-40x	1	9
J9	19-00-00	9 1/2" NI-40x	2	4
J10	18-00-00	9 1/2" NI-40x	1	12
J11	18-00-00	9 1/2" NI-40x	2	4
J12	17-00-00	9 1/2" NI-40x	1	2
B10	19-00-00	VERSALAM-10 2.0E	3	3
B5	13-00-00	VERSALAM-10 2.0E	2	2
B9 LOW	11-00-00	VERSALAM-10 2.0E	1	1
B7	9-00-00	VERSALAM-10 2.0E	1	1
B6	9-00-00	VERSALAM-10 2.0E	2	2
B8	7-00-00	VERSALAM-10 2.0E	1	1

BLOCKING: 9 1/2" NI-20 --- 37 FEET

HANGERS SCHEDULE

H1-----LT259
H2-----HUS1.81/10
H3-----HGUS410


1-2x6 SPF#2 Squash Block req'd on one side of joists under interior load bearing wall

Multiple squash blocks are required under concentrated loads

Joists spacing under ceramic tile is 12"o/c

Ceramic tiles application is as per O.B.C 9.30.6

Do not scale - refer to architectural plans for dimensions

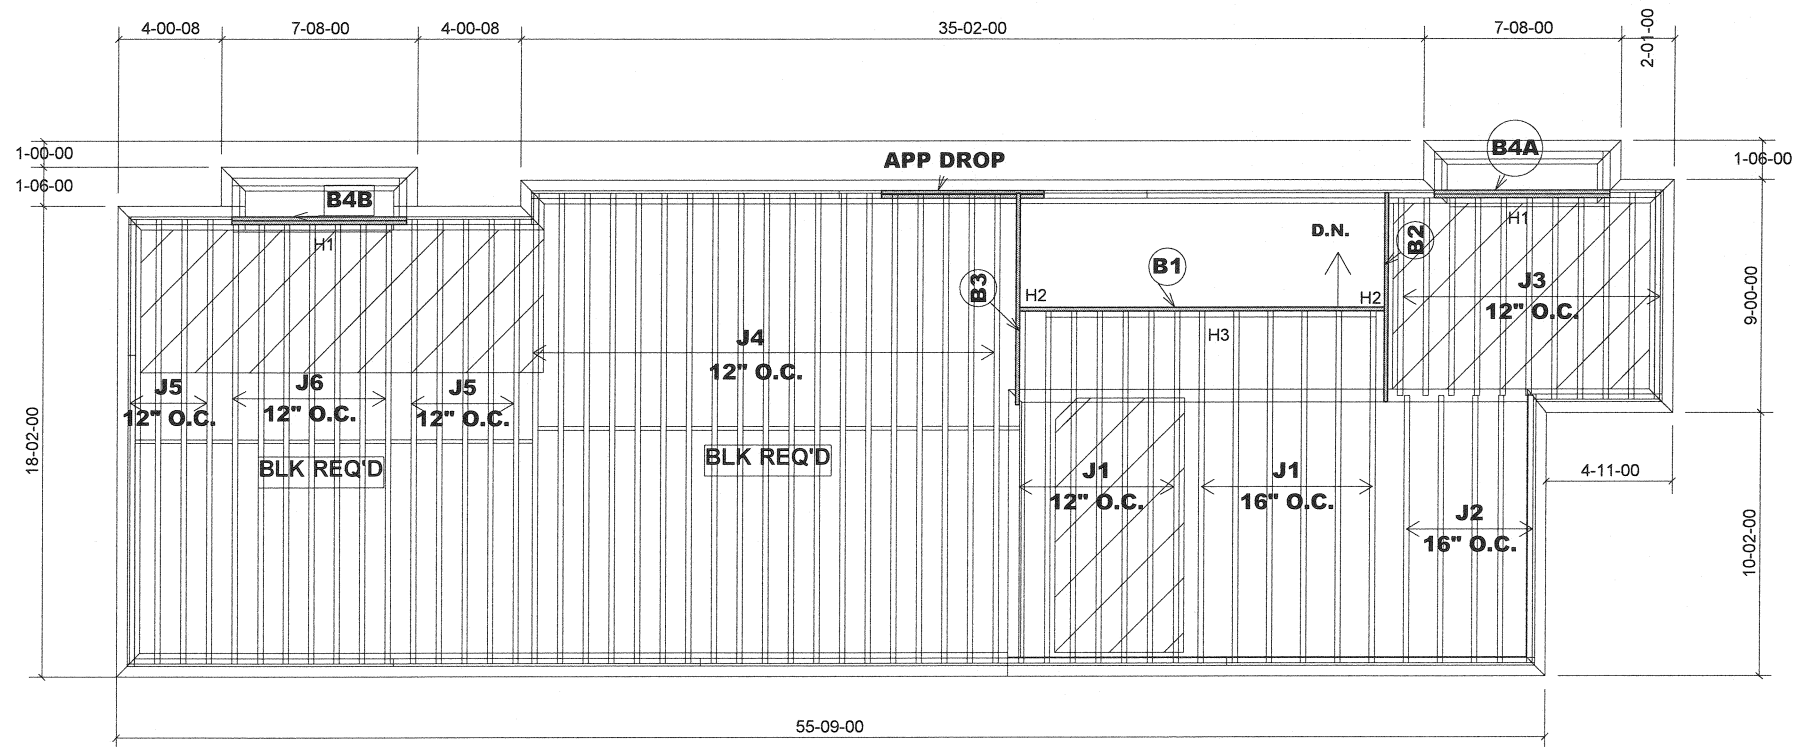

MODEL : 25-8
ELEVATION B

SECOND FLOOR FRAMING

Ceramic Tile
Ceramic Tile

Provide I-Joist blocking between cantilevered joists (along bearing) and rimboard closure at ends.

Products				
PlotID	Length	Product	Plies	Net Qty
J1	14-00-00	9 1/2" NI-20	1	13
J2	11-00-00	9 1/2" NI-20	1	5
J3	8-00-00	9 1/2" NI-20	1	11
J4	19-00-00	9 1/2" NI-40x	1	19
J5	18-00-00	9 1/2" NI-40x	1	9
J6	17-00-00	9 1/2" NI-40x	1	7
B1	15-00-00	VERSALAM-10 2.0E	1	1
B2	9-00-00	VERSALAM-10 2.0E	1	1
B3	9-00-00	VERSALAM-10 2.0E	1	1
B4A	7-00-00	VERSALAM-10 2.0E	2	2
B4B	7-00-00	VERSALAM-10 2.0E	2	2

BLOCKING: 9 1/2" NI-20 --- 29 FEET

RIMBOARD

1-1/8" X 9 1/2" O.S.B

SUBFLOOR - 5/8" NAILED & GLUED

APP - AS PER PLAN

BBO - BEAM BY OTHERS

BLK - MIDSPAN BLOCKING

HANGERS SCHEDULE

H1-----LT259

H2-----HUS1.81/10

H3-----HU310


1-2x6 SPF#2 Squash Block req'd on one side of joists under interior load bearing wall

Multiple squash blocks are required under concentrated loads

Joists spacing under ceramic tile is 12"o/c

Ceramic tiles application is as per O.B.C 9.30.6

Do not scale - refer to architectural plans for dimensions

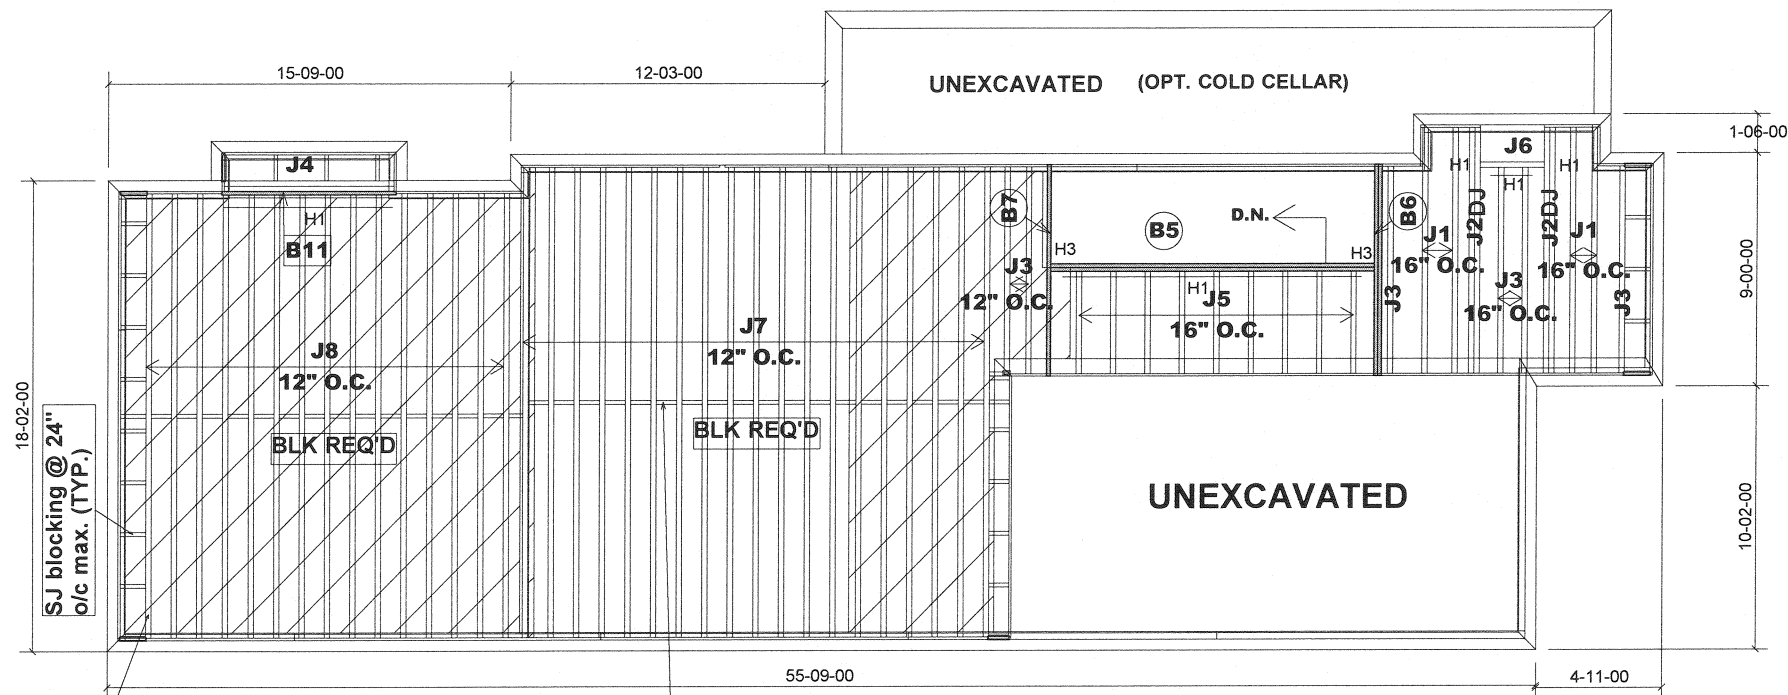

SJ (set back one joist spacing) (TYP.)

MODEL : 25-8
ELEVATION B

1X4" strapping applied to underside of joists at blocking line

GROUND FLOOR FRAMING

Ceramic Tile
Ceramic Tile

RIMBOARD
1-1/8" X 9 1/2" O.S.B
SUBFLOOR - 5/8" NAILED & GLUED
APP - AS PER PLAN
BBO - BEAM BY OTHERS
BLK - MIDSPAN BLOCKING

Products				
PlotID	Length	Product	Plies	Net Qty
J1	10-00-00	9 1/2" NI-20	1	4
J2	10-00-00	9 1/2" NI-20	2	4
J3	8-00-00	9 1/2" NI-20	1	6
J4	7-00-00	9 1/2" NI-20	1	1
J5	4-00-00	9 1/2" NI-20	1	9
J6	3-00-00	9 1/2" NI-20	1	1
J7	19-00-00	9 1/2" NI-40x	1	19
J8	18-00-00	9 1/2" NI-40x	1	15
B5	13-00-00	VERSALAM-10 2.0E	2	2
B7	9-00-00	VERSALAM-10 2.0E	1	1
B6	9-00-00	VERSALAM-10 2.0E	2	2
B11	7-00-00	VERSALAM-10 2.0E	1	1

BLOCKING: 9 1/2" NI-20 --- 54 FEET

HANGERS SCHEDULE

H1-----LT259
H3-----HGUS410


1-2x6 SPF#2 Squash Block req'd on one side of joists under interior load bearing wall

Multiple squash blocks are required under concentrated loads

Joists spacing under ceramic tile is 12"o/c

Ceramic tiles application is as per O.B.C 9.30.6

Do not scale - refer to architectural plans for dimensions

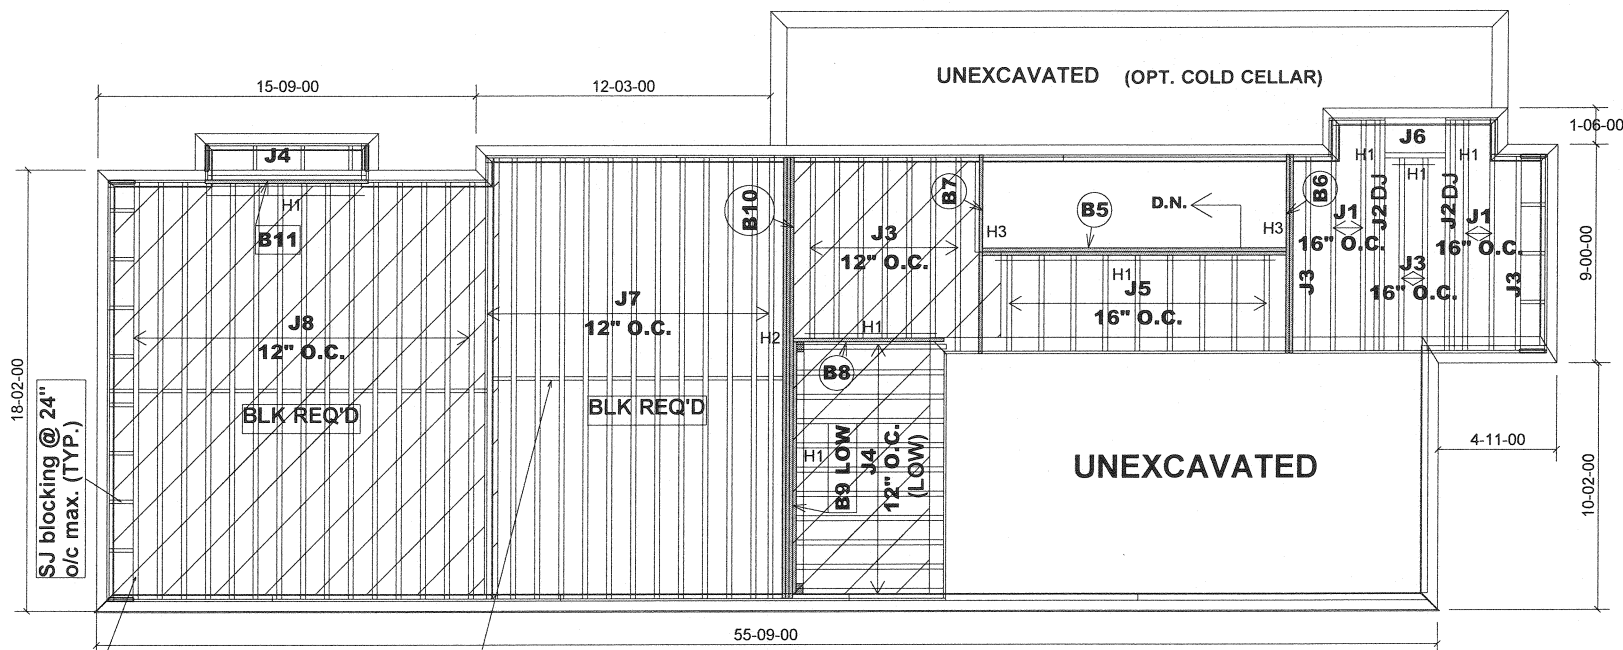

Products				
PlotID	Length	Product	Plies	Net Qty
J1	10-00-00	9 1/2" NI-20	1	4
J2	10-00-00	9 1/2" NI-20	2	4
J3	8-00-00	9 1/2" NI-20	1	11
J4	7-00-00	9 1/2" NI-20	1	12
J5	4-00-00	9 1/2" NI-20	1	9
J6	3-00-00	9 1/2" NI-20	1	1
J7	19-00-00	9 1/2" NI-40x	1	13
J8	18-00-00	9 1/2" NI-40x	1	15
B10	19-00-00	VERSALAM-10 2.0E	3	3
B5	13-00-00	VERSALAM-10 2.0E	2	2
B9 LOW	11-00-00	VERSALAM-10 2.0E	1	1
B7	9-00-00	VERSALAM-10 2.0E	1	1
B6	9-00-00	VERSALAM-10 2.0E	2	2
B11	7-00-00	VERSALAM-10 2.0E	1	1
B8	7-00-00	VERSALAM-10 2.0E	1	1

BLOCKING: 9 1/2" NI-20 --- 44 FEET

HANGERS SCHEDULE

H1-----LT259
H2-----HUS1.81/10
H3-----HGUS410

1-2x6 SPF#2 Squash Block req'd on one side of joists under interior load bearing wall

Multiple squash blocks are required under concentrated loads

Joists spacing under ceramic tile is 12"o/c

Ceramic tiles application is as per O.B.C 9.30.6

Do not scale - refer to architectural plans for dimensions