


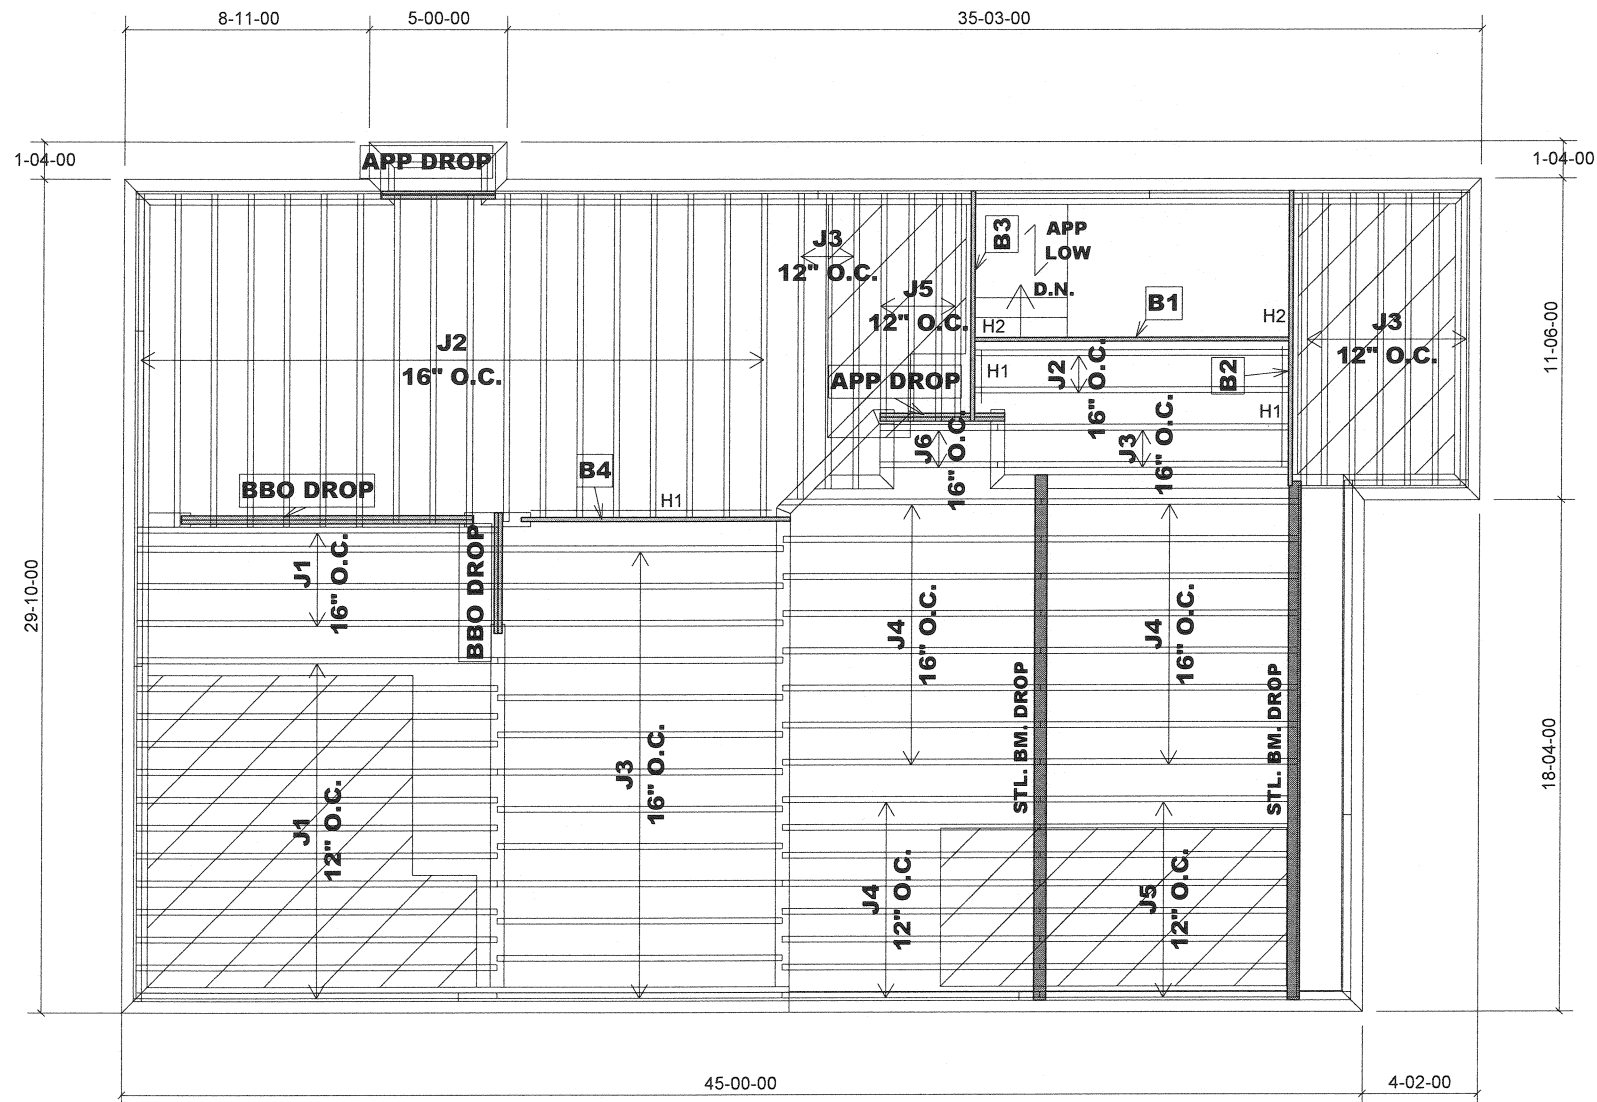

MODEL : 38-1
ELEVATION A

SECOND FLOOR FRAMING

Ceramic Tile
Ceramic Tile


Products				
PlotID	Length	Product	Plies	Net Qty
J1	14-00-00	9 1/2" NI-20	1	17
J2	12-00-00	9 1/2" NI-20	1	20
J3	11-00-00	9 1/2" NI-20	1	25
J4	10-00-00	9 1/2" NI-20	1	24
J5	9-00-00	9 1/2" NI-20	1	12
J6	5-00-00	9 1/2" NI-20	1	2
B1	12-00-00	VERSALAM-10 2.0E	1	1
B2	11-00-00	VERSALAM-10 2.0E	1	1
B4	10-00-00	VERSALAM-10 2.0E	1	1
B3	9-00-00	VERSALAM-10 2.0E	1	1

RIMBOARD
1-1/8" X 9 1/2" O.S.B
SUBFLOOR - 5/8" NAILED & GLUED
APP - AS PER PLAN
RBO - BEAM BY OTHERS

HANGERS SCHEDULE
H1-----LT259
H2-----HUS1.81/10

1-2x6 SPF#2 Squash Block req'd on one side of joists under interior load bearing wall
Multiple squash blocks are required under concentrated loads
Joists spacing under ceramic tile is 12"o/c
Ceramic tiles application is as per O.B.C 9.30.6

Do not scale - refer to architectural plans for dimensions

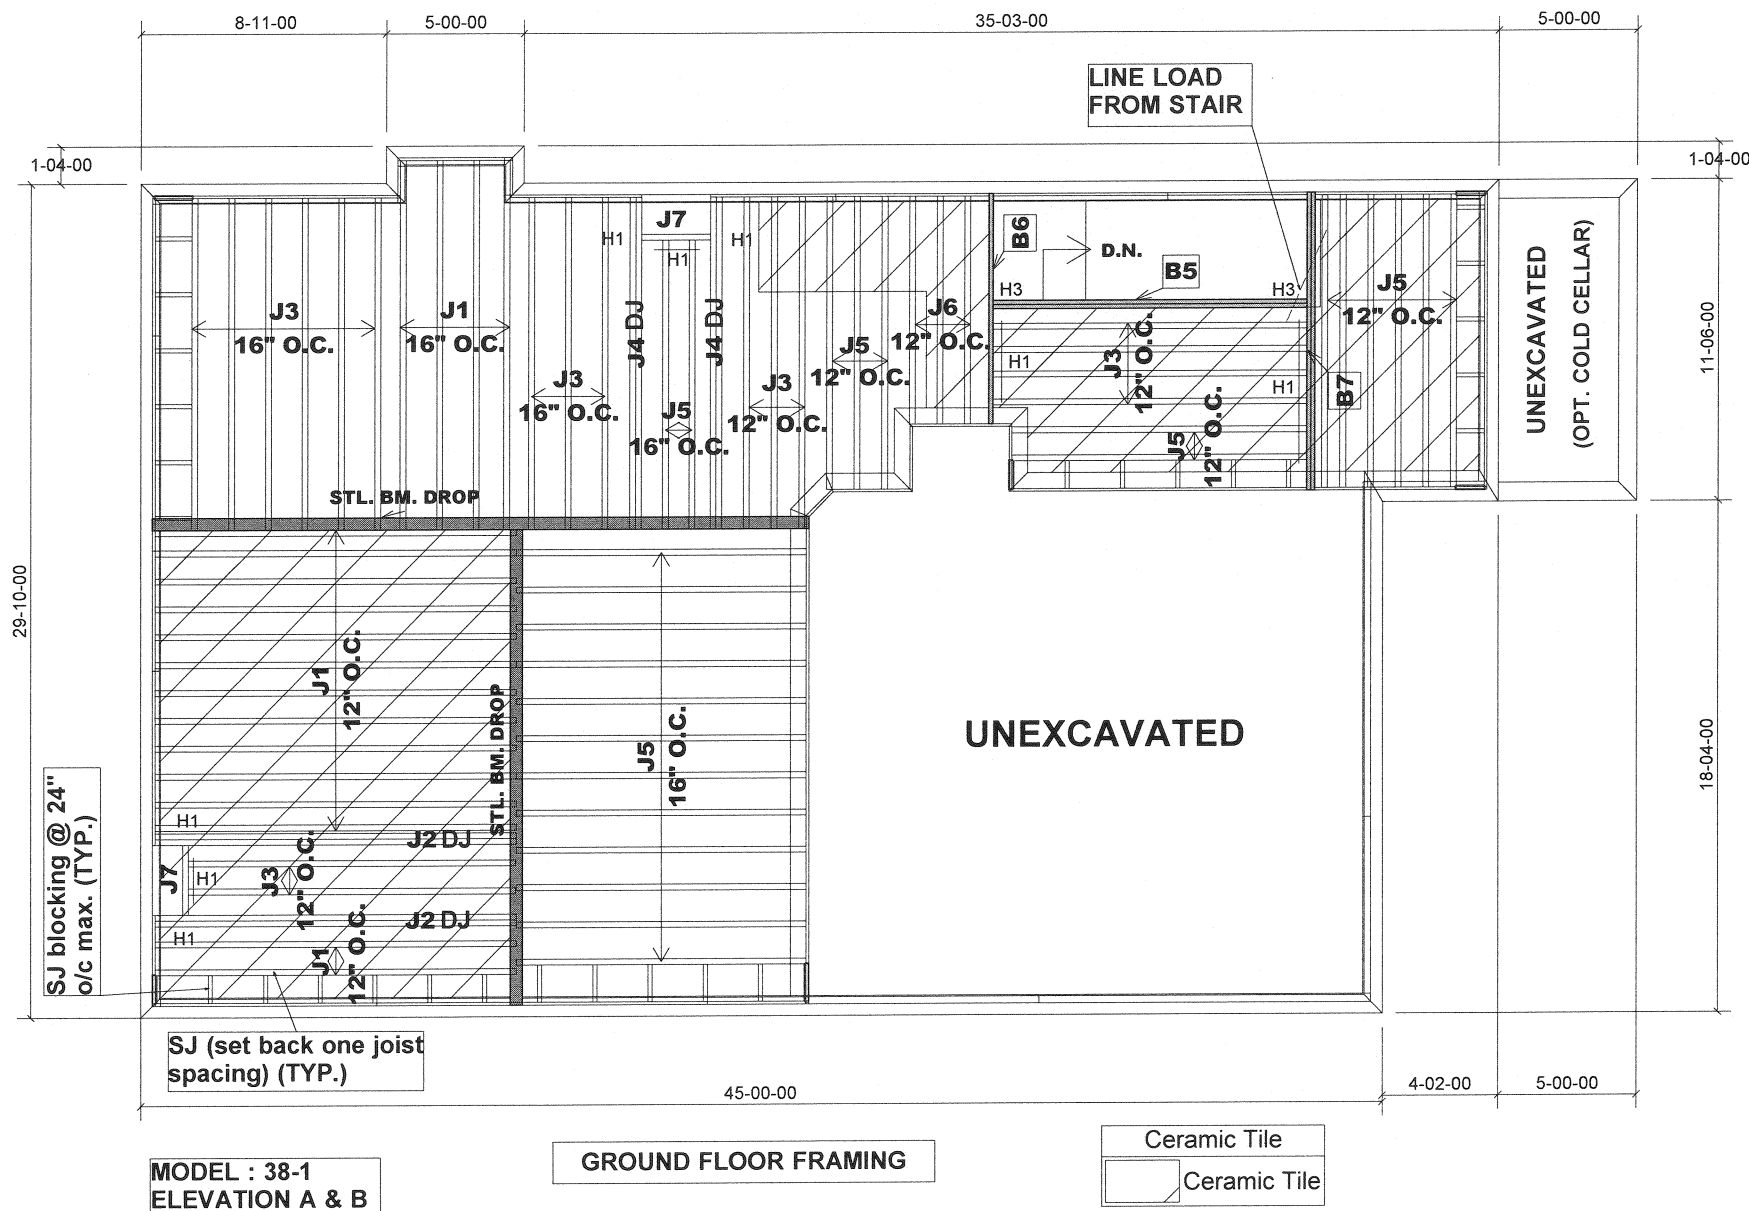

Products				
PlotID	Length	Product	Plies	Net Qty
J1	14-00-00	9 1/2" NI-20	1	18
J2	14-00-00	9 1/2" NI-20	2	4
J3	12-00-00	9 1/2" NI-20	1	18
J4	12-00-00	9 1/2" NI-20	2	4
J5	11-00-00	9 1/2" NI-20	1	25
J6	9-00-00	9 1/2" NI-20	1	3
J7	3-00-00	9 1/2" NI-20	1	2
B5	12-00-00	VERSALAM-10 2.0E	2	2
B7	11-00-00	VERSALAM-10 2.0E	2	2
B6	9-00-00	VERSALAM-10 2.0E	1	1

BLOCKING: 9 1/2" NI-20 --- 38 FEET

HANGERS SCHEDULE

H1-----LT259
H3-----HGUS410

RIMBOARD

1-1/8" X 9 1/2" O.S.B
SUBFLOOR - 5/8" NAILED & GLUED
APP - AS PER PLAN
BBO - BEAM BY OTHERS


1-2x6 SPF#2 Squash Block req'd on one side of joists under interior load bearing wall

Multiple squash blocks are required under concentrated loads

Joists spacing under ceramic tile is 12"o/c

Ceramic tiles application is as per O.B.C 9.30.6

Do not scale - refer to architectural plans for dimensions

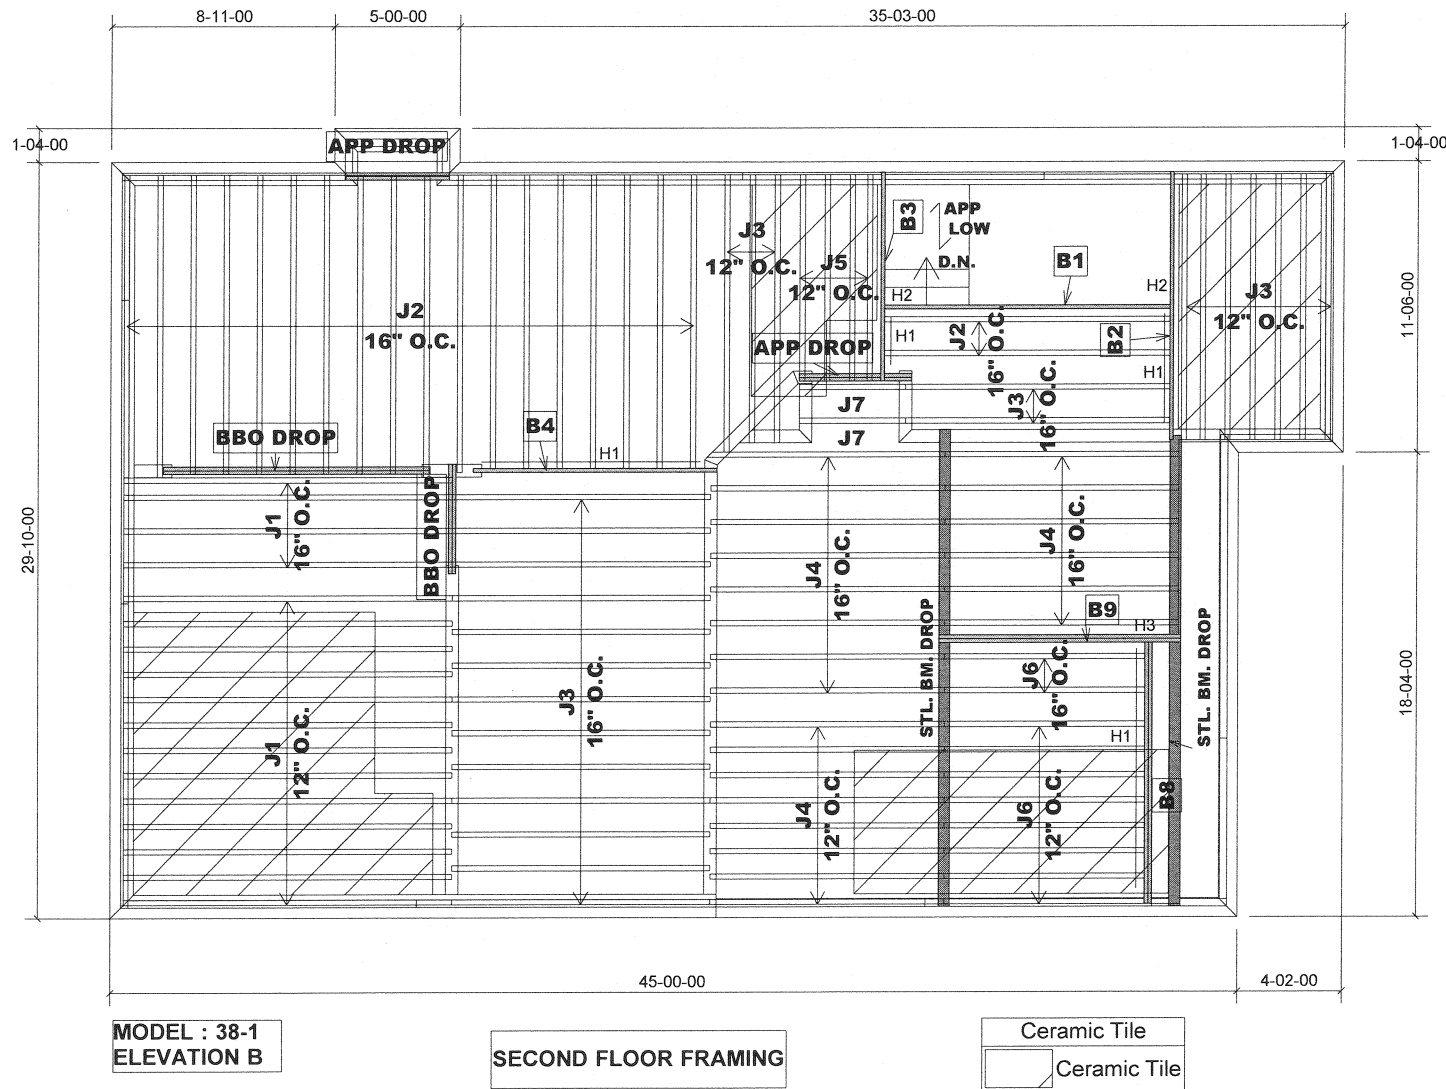

Products				
PlotID	Length	Product	Plies	Net Qty
J1	14-00-00	9 1/2" NI-20	1	17
J2	12-00-00	9 1/2" NI-20	1	20
J3	11-00-00	9 1/2" NI-20	1	25
J4	10-00-00	9 1/2" NI-20	1	22
J5	9-00-00	9 1/2" NI-20	1	4
J6	8-00-00	9 1/2" NI-20	1	10
J7	5-00-00	9 1/2" NI-20	1	2
B1	12-00-00	VERSALAM-10 2.0E	1	1
B2	11-00-00	VERSALAM-10 2.0E	1	1
B8	11-00-00	VERSALAM-10 2.0E	2	2
B4	10-00-00	VERSALAM-10 2.0E	1	1
B9	10-00-00	VERSALAM-10 2.0E	2	2
B3	9-00-00	VERSALAM-10 2.0E	1	1

RIMBOARD

1-1/8" X 9 1/2" O.S.B

SUBFLOOR - 5/8" NAILED & GLUED

APP - AS PER PLAN

BBO - BEAM BY OTHERS

HANGERS SCHEDULE

H1-----LT259

H2-----HUS1.81/10

H3-----HGUS410

1-2x6 SPF#2 Squash Block req'd on one side of joists under interior load bearing wall

Multiple squash blocks are required under concentrated loads

Joists spacing under ceramic tile is 12"o/c

Ceramic tiles application is as per O.B.C 9.30.6

Do not scale - refer to architectural plans for dimensions