


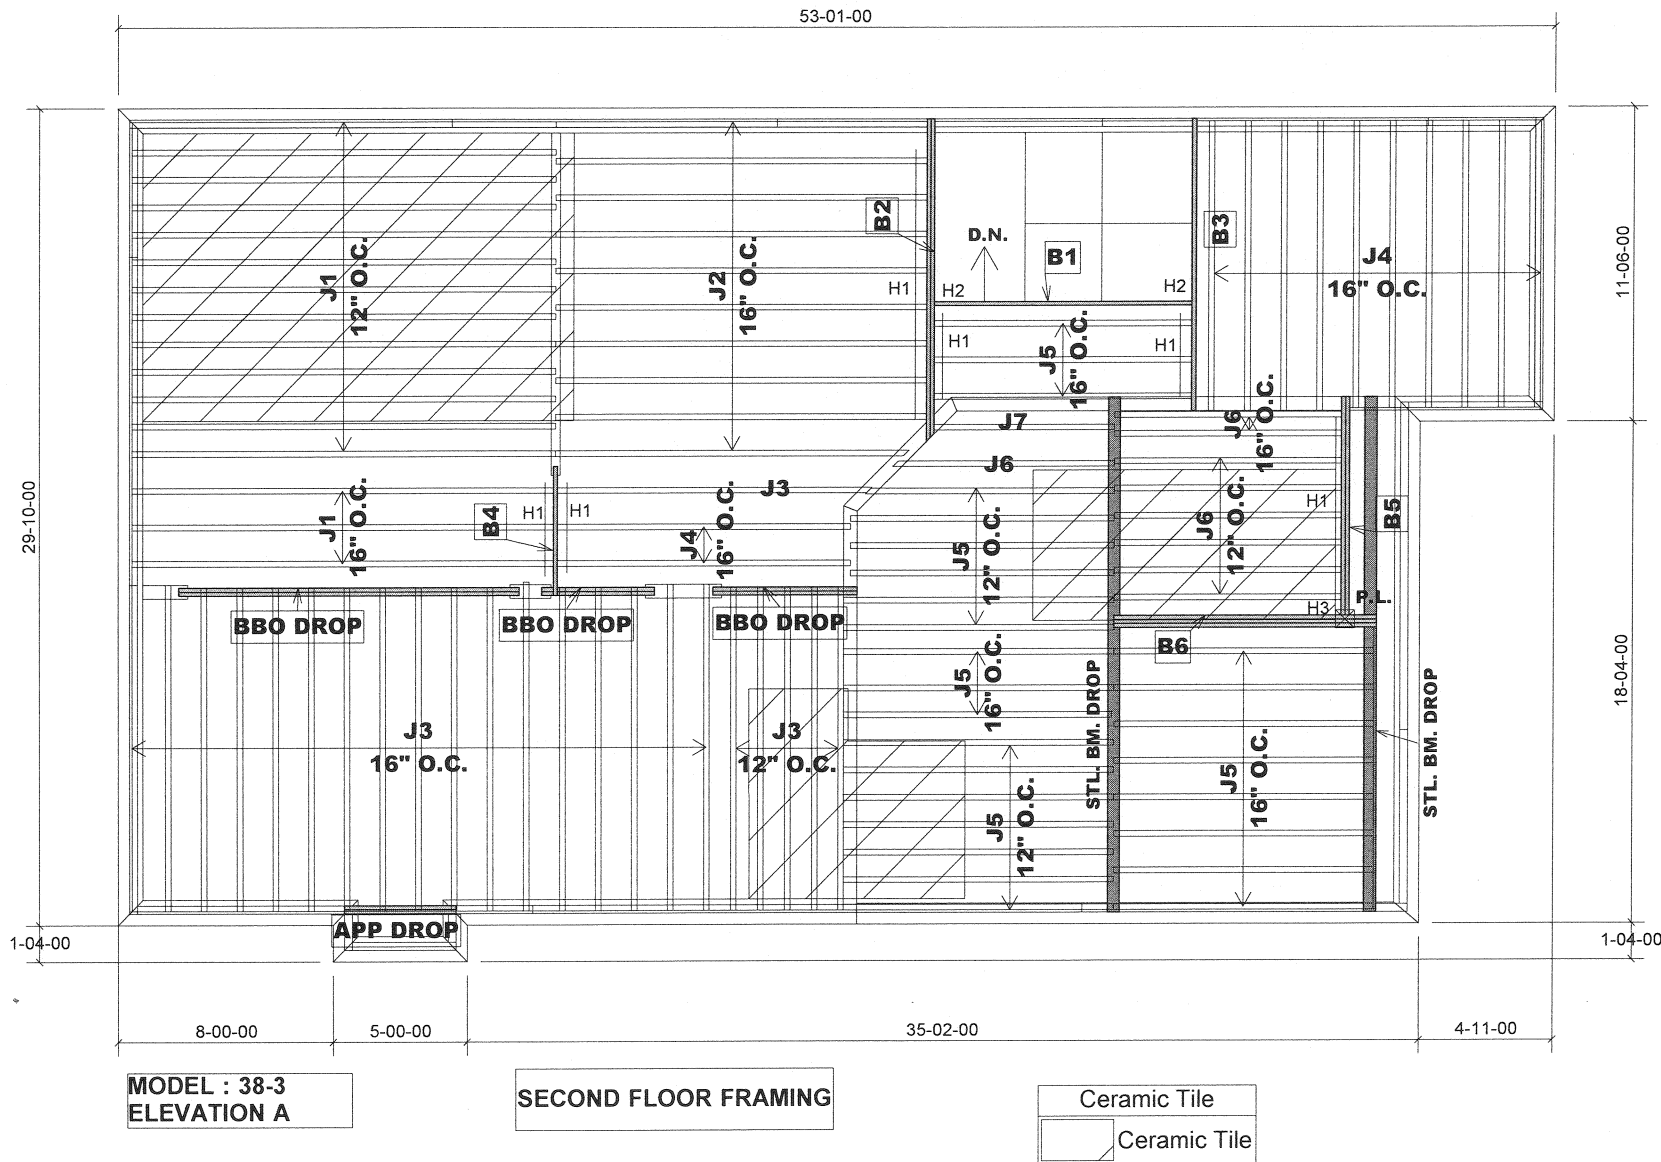


Products				
PlotID	Length	Product	Plies	Net Qty
J1	16-00-00	9 1/2" NI-20	1	16
J2	14-00-00	9 1/2" NI-20	1	10
J3	12-00-00	9 1/2" NI-20	1	23
J4	11-00-00	9 1/2" NI-20	1	12
J5	10-00-00	9 1/2" NI-20	1	27
J6	9-00-00	9 1/2" NI-20	1	9
J7	7-00-00	9 1/2" NI-20	1	1
B2	12-00-00	VERSALAM-10 2.0E	2	2
B3	11-00-00	VERSALAM-10 2.0E	1	1
B1	10-00-00	VERSALAM-10 2.0E	1	1
B6	10-00-00	VERSALAM-10 2.0E	3	3
B5	8-00-00	VERSALAM-10 2.0E	2	2
B4	5-00-00	VERSALAM-10 2.0E	1	1

RIMBOARD
1-1/8" X 9 1/2" O.S.B
SUBFLOOR - 5/8" NAILED & GLUED
APP - AS PER PLAN
BBO - BEAM BY OTHERS

HANGERS SCHEDULE
H1-----LT259
H2-----HUS1.81/10
H3-----HGUS410

1-2x6 SPF#2 Squash Block req'd on one side of joists under interior load bearing wall
Multiple squash blocks are required under concentrated loads
Joists spacing under ceramic tile is 12"o/c
Ceramic tiles application is as per O.B.C 9.30.6
Do not scale - refer to architectural plans for dimensions

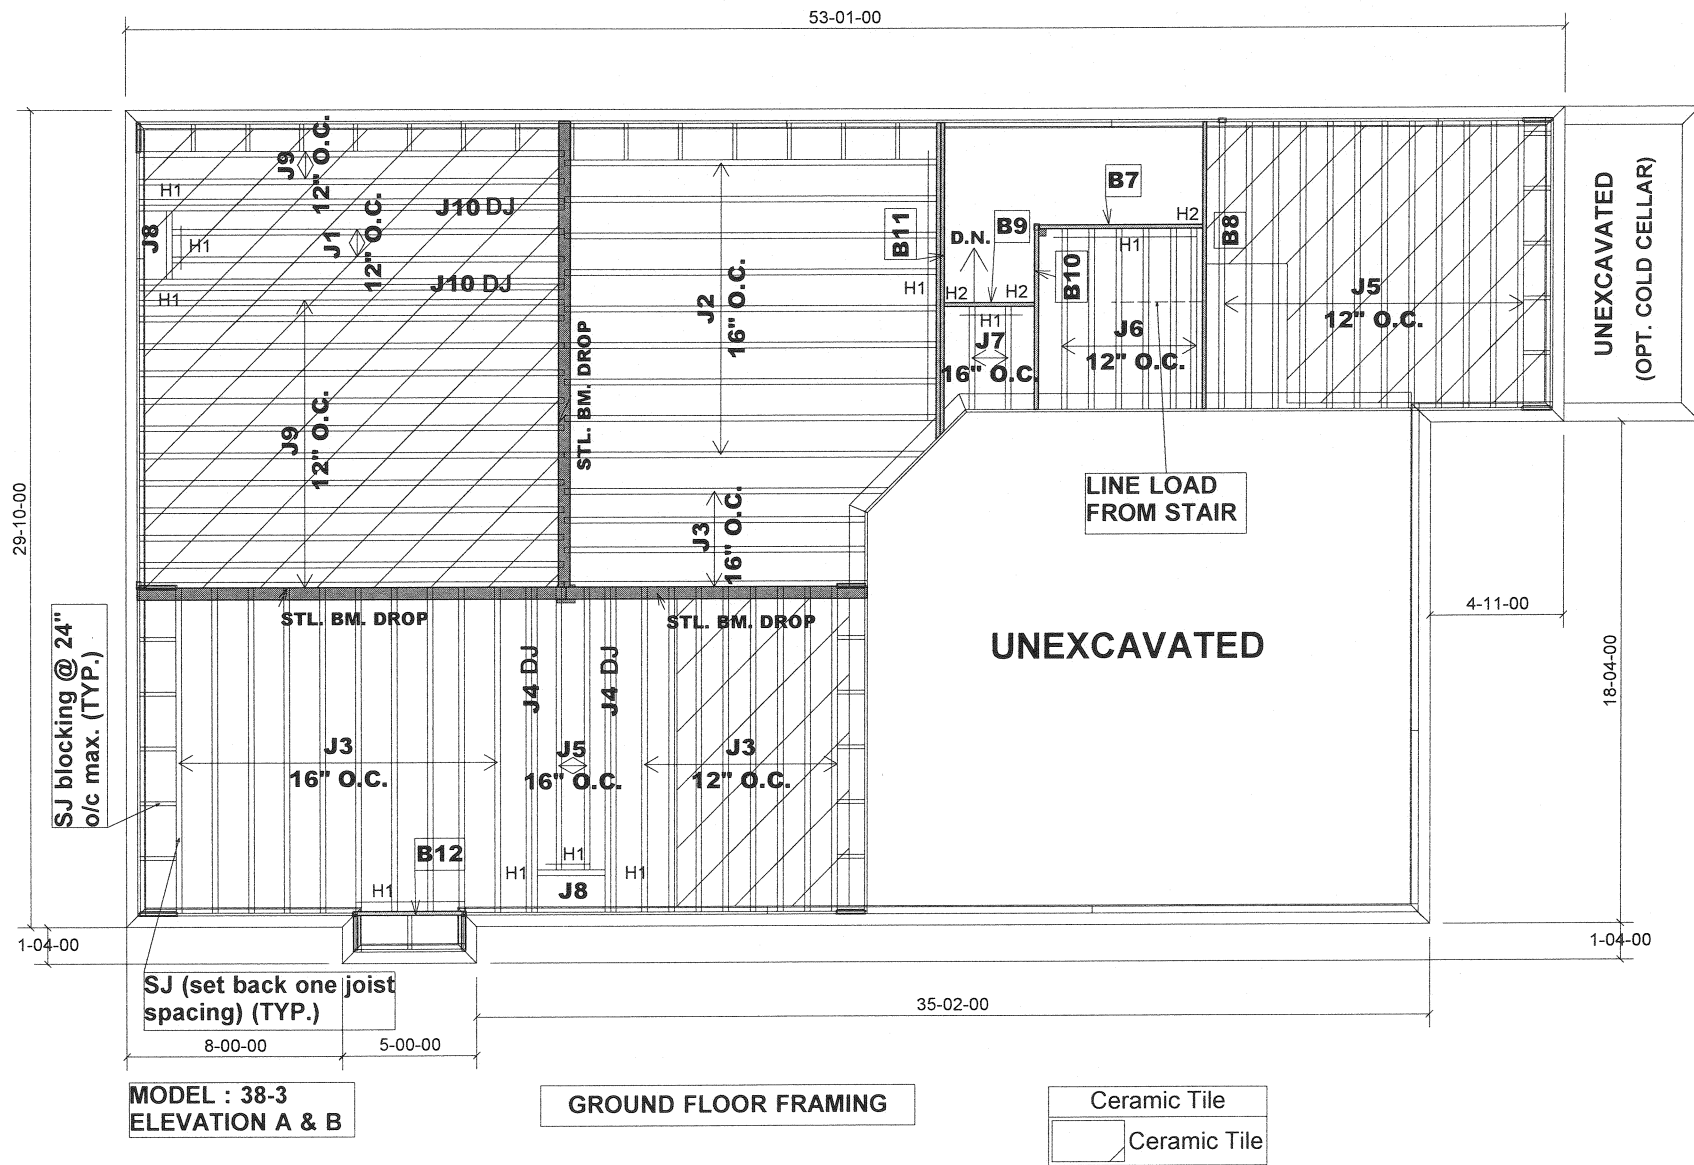

Products				
PlotID	Length	Product	Plies	Net Qty
J1	15-00-00	9 1/2" NI-20	1	2
J2	14-00-00	9 1/2" NI-20	1	9
J3	12-00-00	9 1/2" NI-20	1	22
J4	12-00-00	9 1/2" NI-20	2	4
J5	11-00-00	9 1/2" NI-20	1	14
J6	7-00-00	9 1/2" NI-20	1	6
J7	4-00-00	9 1/2" NI-20	1	2
J8	3-00-00	9 1/2" NI-20	1	2
J9	16-00-00	9 1/2" NI-40x	1	14
J10	16-00-00	9 1/2" NI-40x	2	4
B11	12-00-00	VERSALAM-10 2.0E	2	2
B8	11-00-00	VERSALAM-10 2.0E	1	1
B10	7-00-00	VERSALAM-10 2.0E	1	1
B7	7-00-00	VERSALAM-10 2.0E	1	1
B12	5-00-00	VERSALAM-10 2.0E	1	1
B9	4-00-00	VERSALAM-10 2.0E	1	1

BLOCKING: 9 1/2" NI-20 --- 45 FEET

HANGERS SCHEDULE

H1-----LT259
H2-----HUS1.81/10

RIMBOARD

1-1/8" X 9 1/2" O.S.B

SUBFLOOR - 5/8" NAILED & GLUED

APP - AS PER PLAN
BBO - BEAM BY OTHERS


1-2x6 SPF#2 Squash Block req'd on one side of joists under interior load bearing wall

Multiple squash blocks are required under concentrated loads

Joists spacing under ceramic tile is 12"o/c

Ceramic tiles application is as per O.B.C 9.30.6

Do not scale - refer to architectural plans for dimensions

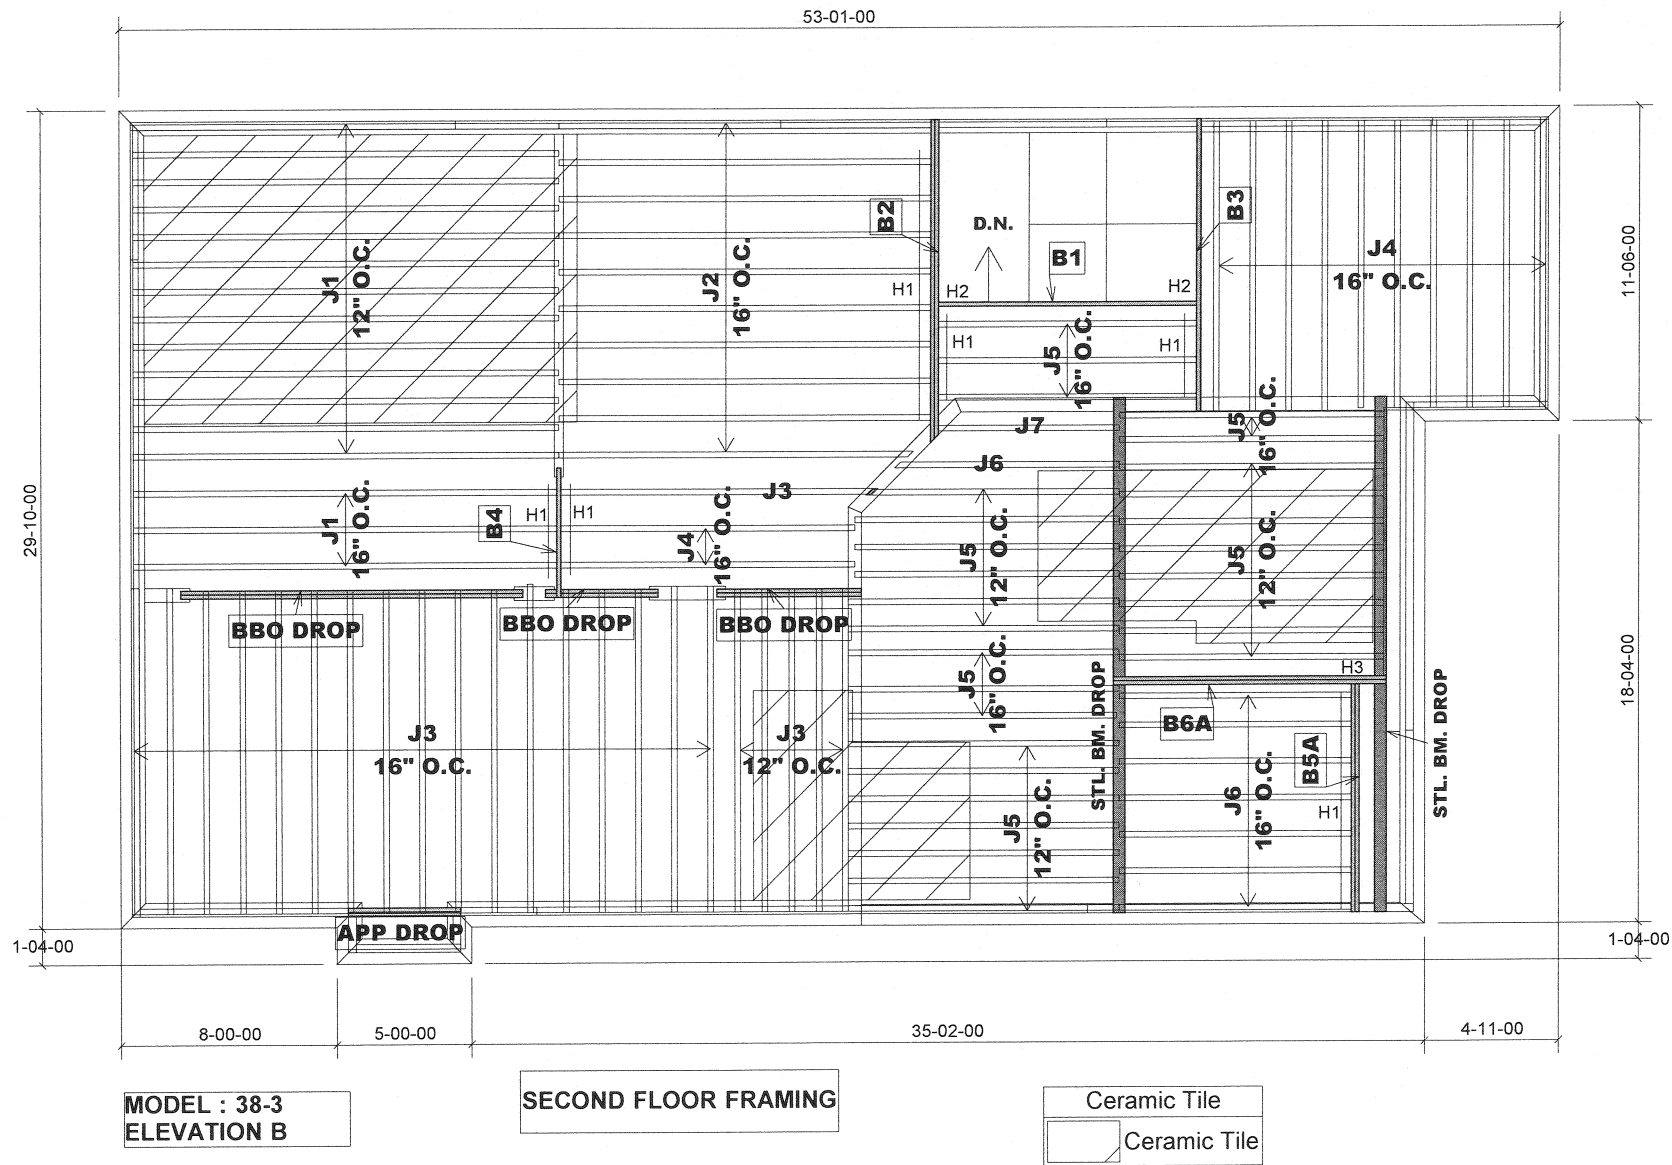

Products				
PlotID	Length	Product	Plies	Net Qty
J1	16-00-00	9 1/2" NI-20	1	16
J2	14-00-00	9 1/2" NI-20	1	10
J3	12-00-00	9 1/2" NI-20	1	23
J4	11-00-00	9 1/2" NI-20	1	12
J5	10-00-00	9 1/2" NI-20	1	29
J6	9-00-00	9 1/2" NI-20	1	8
J7	7-00-00	9 1/2" NI-20	1	1
B2	12-00-00	VERSALAM-10 2.0E	2	2
B3	11-00-00	VERSALAM-10 2.0E	1	1
B6A	11-00-00	VERSALAM-10 2.0E	2	2
B1	10-00-00	VERSALAM-10 2.0E	1	1
B5A	9-00-00	VERSALAM-10 2.0E	2	2
B4	5-00-00	VERSALAM-10 2.0E	1	1

RIMBOARD

1-1/8" X 9 1/2" O.S.B

SUBFLOOR - 5/8" NAILED & GLUED

APP - AS PER PLAN

BBO - BEAM BY OTHERS

HANGERS SCHEDULE

H1-----LT259

H2-----HUS1.81/10

H3-----HGUS410


1-2x6 SPF#2 Squash Block req'd on one side of joists under interior load bearing wall

Multiple squash blocks are required under concentrated loads

Joists spacing under ceramic tile is 12"o/c

Ceramic tiles application is as per O.B.C 9.30.6

Do not scale - refer to architectural plans for dimensions

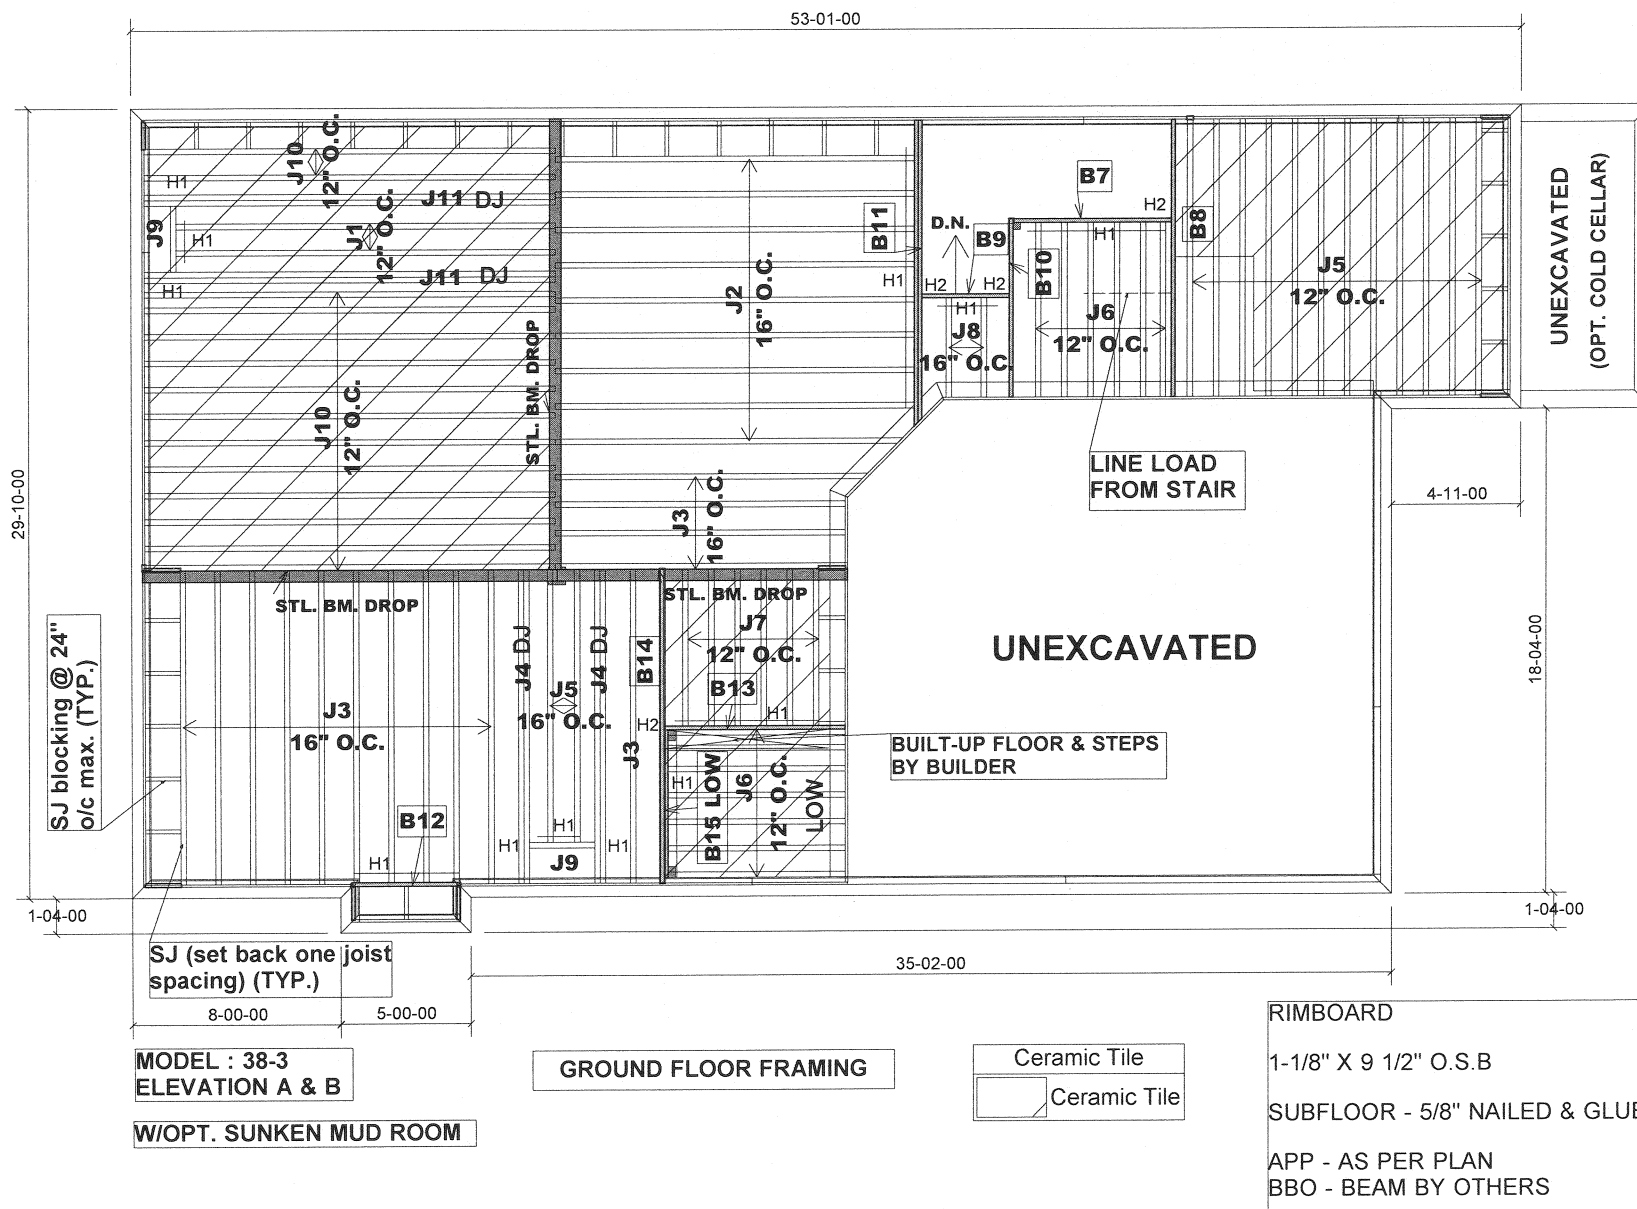

Products				
PlotID	Length	Product	Plies	Net Qty
J1	15-00-00	9 1/2" NI-20	1	2
J2	14-00-00	9 1/2" NI-20	1	9
J3	12-00-00	9 1/2" NI-20	1	15
J4	12-00-00	9 1/2" NI-20	2	4
J5	11-00-00	9 1/2" NI-20	1	14
J6	7-00-00	9 1/2" NI-20	1	13
J7	6-00-00	9 1/2" NI-20	1	6
J8	4-00-00	9 1/2" NI-20	1	2
J9	3-00-00	9 1/2" NI-20	1	2
J10	16-00-00	9 1/2" NI-40x	1	14
J11	16-00-00	9 1/2" NI-40x	2	4
B14	12-00-00	VERSALAM-10 2.0E	1	1
B11	12-00-00	VERSALAM-10 2.0E	2	2
B8	11-00-00	VERSALAM-10 2.0E	1	1
B10	7-00-00	VERSALAM-10 2.0E	1	1
B13	7-00-00	VERSALAM-10 2.0E	1	1
B7	7-00-00	VERSALAM-10 2.0E	1	1
B15 LOW	6-00-00	VERSALAM-10 2.0E	1	1
B12	5-00-00	VERSALAM-10 2.0E	1	1
B9	4-00-00	VERSALAM-10 2.0E	1	1

BLOCKING: 9 1/2" NI-20 --- 45 FEET

HANGERS SCHEDULE

H1-----LT259
H2-----HUS1.81/10

1-2x6 SPF#2 Squash Block req'd on one side of joists under interior load bearing wall

Multiple squash blocks are required under concentrated loads

Joists spacing under ceramic tile is 12"o/c

Ceramic tiles application is as per O.B.C 9.30.6

Do not scale - refer to architectural plans for dimensions

JT: 40297/79712

File: 253719

Builder: GOLD PARK

Project: HUNTINGTON & NASHVILLE

Location: KLEINBURG

Date: May 12/15

Designer: MQ

Sheet: 4 of 4

Alpa Roof Trusses Inc.
Maple, Ontario

Salesperson: Derek Frankfort
Home Lumber