


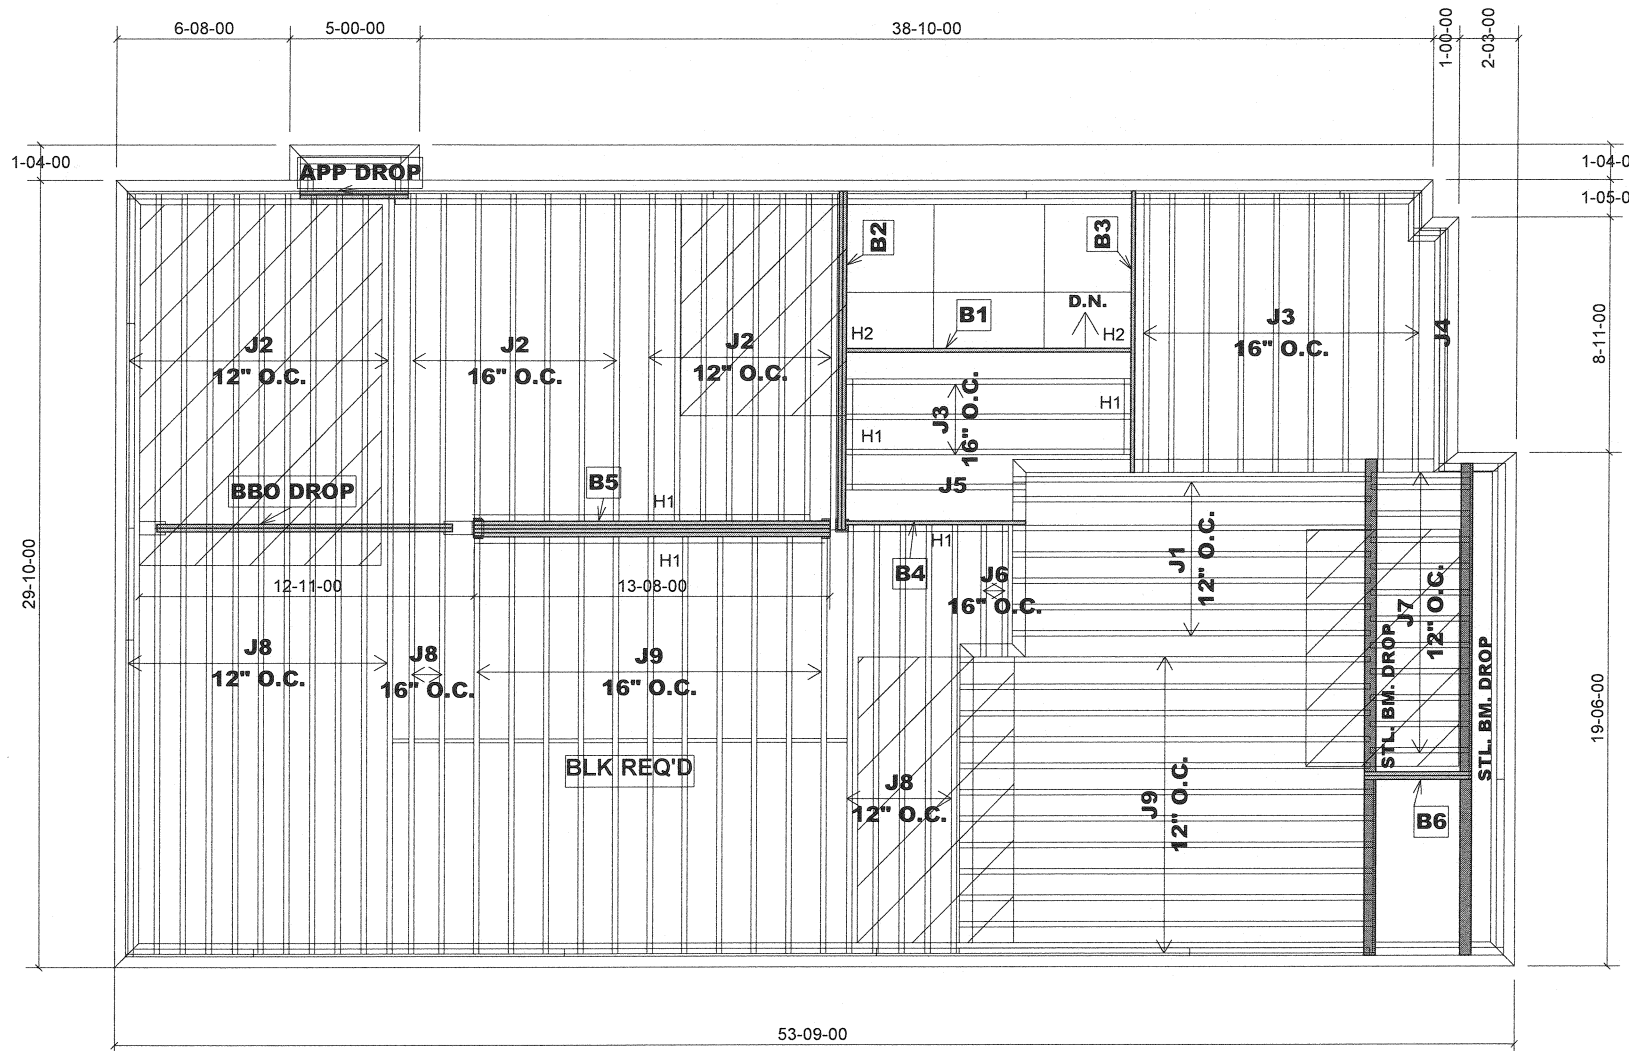

MODEL : 38-4
ELEVATION A

SECOND FLOOR FRAMING

Ceramic Tile
Ceramic Tile

Products				
PlotID	Length	Product	Plies	Net Qty
J1	14-00-00	9 1/2" NI-20	1	7
J2	13-00-00	9 1/2" NI-20	1	26
J3	11-00-00	9 1/2" NI-20	1	12
J4	10-00-00	9 1/2" NI-20	1	1
J5	7-00-00	9 1/2" NI-20	1	1
J6	6-00-00	9 1/2" NI-20	1	2
J7	4-00-00	9 1/2" NI-20	1	12
J8	17-00-00	9 1/2" NI-40x	1	18
J9	16-00-00	9 1/2" NI-40x	1	23
B5	14-00-00	VERSALAM-10 2.0E	4	4
B2	13-00-00	VERSALAM-10 2.0E	2	2
B1	11-00-00	VERSALAM-10 2.0E	1	1
B3	11-00-00	VERSALAM-10 2.0E	1	1
B4	7-00-00	VERSALAM-10 2.0E	1	1
B6	5-00-00	VERSALAM-10 2.0E	2	2

BLOCKING: 9 1/2" NI-20 --- 16 FEET

RIMBOARD

1-1/8" X 9 1/2" O.S.B

SUBFLOOR - 5/8" NAILED & GLUED

APP - AS PER PLAN

BBO - BEAM BY OTHERS

BLK - MIDSPAN BLOCKING

HANGERS SCHEDULE

H1-----LT259

H2-----HUS1.81/10

1-2x6 SPF#2 Squash Block req'd on one side of joists under interior load bearing wall

Multiple squash blocks are required under concentrated loads

Joists spacing under ceramic tile is 12"o/c

Ceramic tiles application is as per O.B.C 9.30.6

Do not scale - refer to architectural plans for dimensions

JT: 40297/79712

File: 253720

Builder: GOLD PARK

Project: HUNTINGTON & NASHVILLE

Location: KLEINBURG


Date: May 06/15

Designer: MQ

Sheet: 1 of 6

Alpa Roof Trusses Inc.
Maple, Ontario

Salesperson: Derek Frankfort
Home Lumber

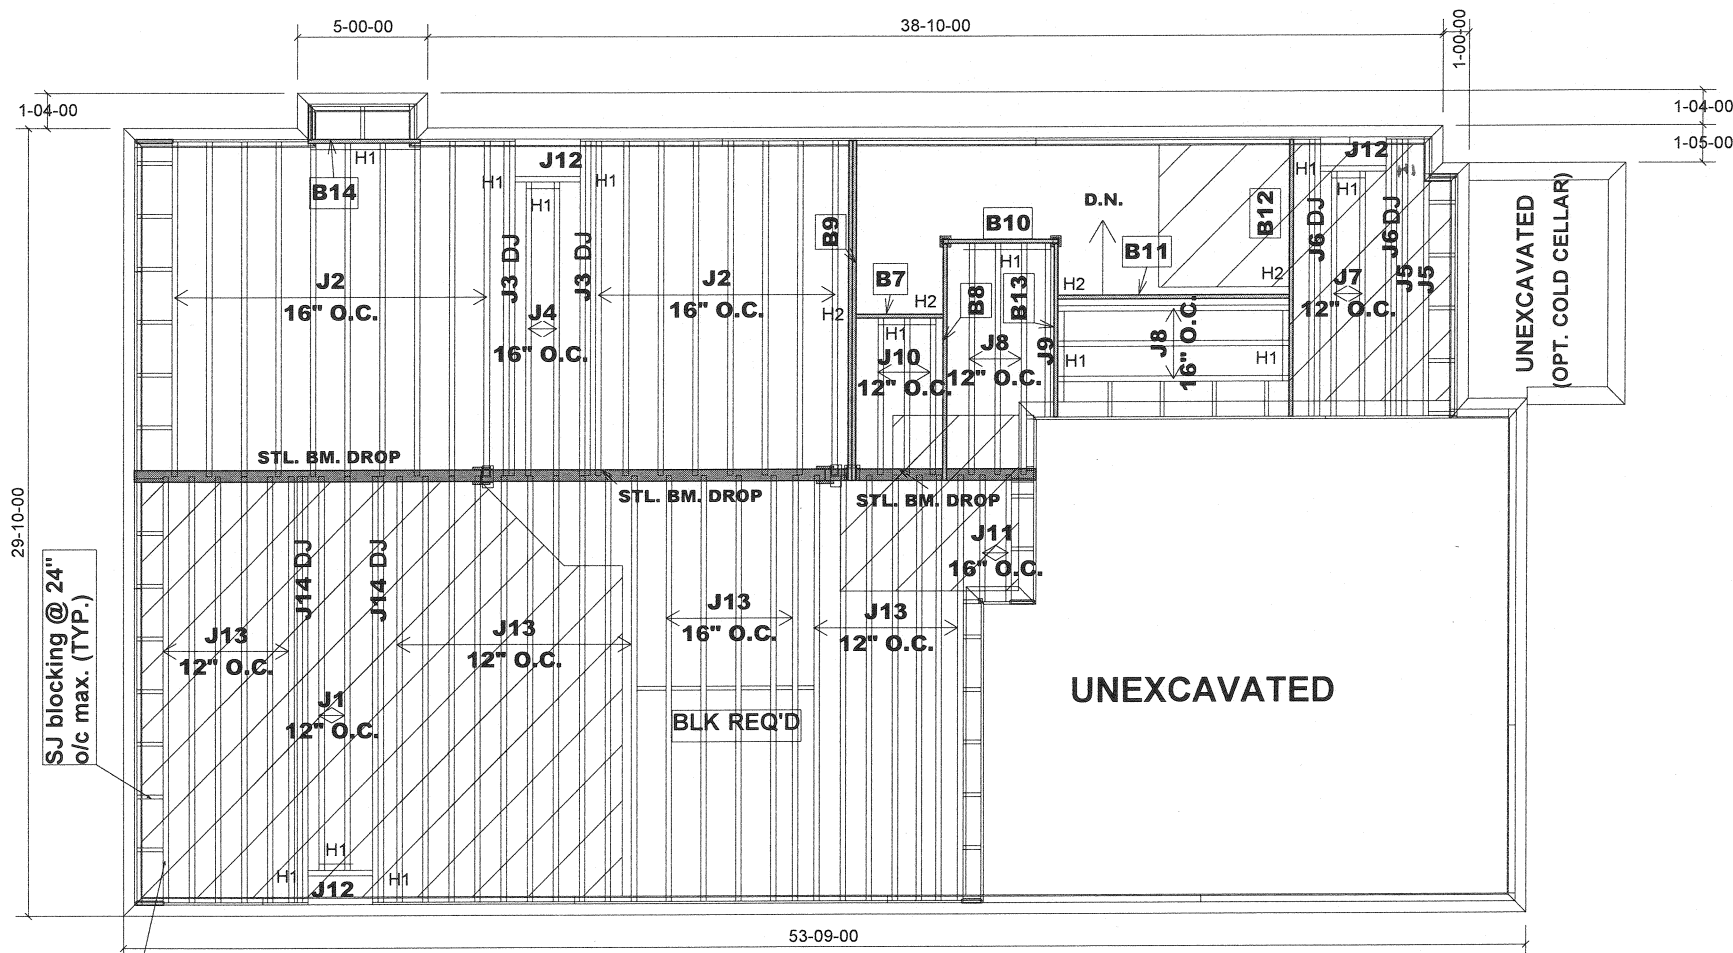


SJ blocking @ 24" o/c max. (TYP.)

SJ (set back one joist spacing) (TYP.)

MODEL : 38-4
ELEVATION A

GROUND FLOOR FRAMING

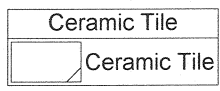


RIMBOARD
1-1/8" X 9 1/2" O.S.B
SUBFLOOR - 5/8" NAILED & GLUED
APP - AS PER PLAN
BBO - BEAM BY OTHERS
BLK - MIDSPAN BLOCKING

Products				
PlotID	Length	Product	Plies	Net Qty
J1	15-00-00	9 1/2" NI-20	1	2
J2	13-00-00	9 1/2" NI-20	1	18
J3	13-00-00	9 1/2" NI-20	2	4
J4	12-00-00	9 1/2" NI-20	1	2
J5	11-00-00	9 1/2" NI-20	1	2
J6	11-00-00	9 1/2" NI-20	2	4
J7	10-00-00	9 1/2" NI-20	1	2
J8	9-00-00	9 1/2" NI-20	1	6
J9	7-00-00	9 1/2" NI-20	1	1
J10	6-00-00	9 1/2" NI-20	1	3
J11	5-00-00	9 1/2" NI-20	1	2
J12	3-00-00	9 1/2" NI-20	1	3
J13	17-00-00	9 1/2" NI-40x	1	28
J14	17-00-00	9 1/2" NI-40x	2	4
B9	13-00-00	VERSALAM-10 2.0E	2	2
B12	11-00-00	VERSALAM-10 2.0E	1	1
B8	10-00-00	VERSALAM-10 2.0E	1	1
B11	9-00-00	VERSALAM-10 2.0E	1	1
B13	7-00-00	VERSALAM-10 2.0E	1	1
B10	5-00-00	VERSALAM-10 2.0E	1	1
B14	5-00-00	VERSALAM-10 2.0E	1	1
B7	4-00-00	VERSALAM-10 2.0E	1	1

BLOCKING: 9 1/2" NI-20 --- 49 FEET


HANGERS SCHEDULE
H1-----LT259
H2-----HUS1.81/10

1-2x6 SPF#2 Squash Block req'd on one side of joists under interior load bearing wall
Multiple squash blocks are required under concentrated loads
Joists spacing under ceramic tile is 12"o/c
Ceramic tiles application is as per O.B.C 9.30.6
Do not scale - refer to architectural plans for dimensions

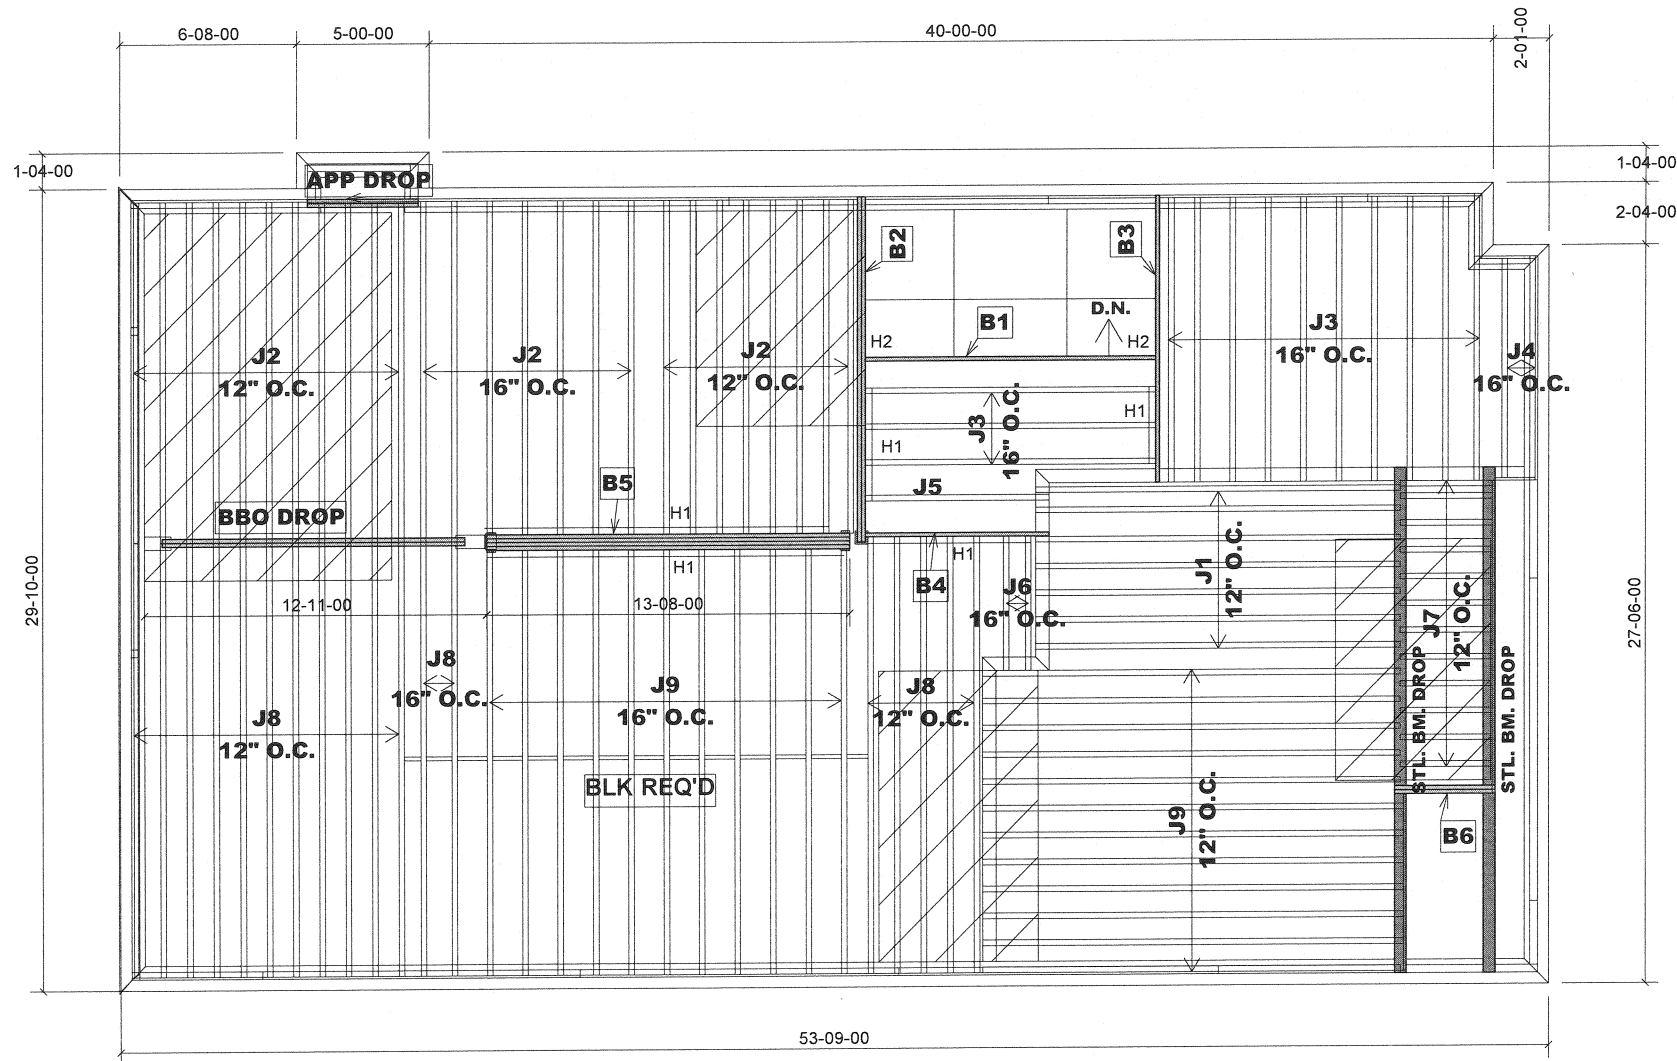

MODEL : 38-4
ELEVATION B

SECOND FLOOR FRAMING

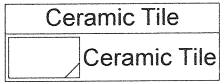

Products				
PlotID	Length	Product	Plies	Net Qty
J1	14-00-00	9 1/2" NI-20	1	7
J2	13-00-00	9 1/2" NI-20	1	26
J3	11-00-00	9 1/2" NI-20	1	13
J4	9-00-00	9 1/2" NI-20	1	2
J5	7-00-00	9 1/2" NI-20	1	1
J6	6-00-00	9 1/2" NI-20	1	2
J7	4-00-00	9 1/2" NI-20	1	12
J8	17-00-00	9 1/2" NI-40x	1	18
J9	16-00-00	9 1/2" NI-40x	1	23
B5	14-00-00	VERSALAM-10 2.0E	4	4
B2	13-00-00	VERSALAM-10 2.0E	2	2
B1	11-00-00	VERSALAM-10 2.0E	1	1
B3	11-00-00	VERSALAM-10 2.0E	1	1
B4	7-00-00	VERSALAM-10 2.0E	1	1
B6	5-00-00	VERSALAM-10 2.0E	2	2

BLOCKING: 9 1/2" NI-20 --- 16 FEET

RIMBOARD
1-1/8" X 9 1/2" O.S.B
SUBFLOOR - 5/8" NAILED & GLUED
APP - AS PER PLAN
BBO - BEAM BY OTHERS
BLK - MIDSPAN BLOCKING

HANGERS SCHEDULE
H1-----LT259
H2-----HUS1.81/10
H3-----HGUS410


1-2x6 SPF#2 Squash Block req'd on one side of joists under interior load bearing wall

Multiple squash blocks are required under concentrated loads

Joists spacing under ceramic tile is 12"o/c

Ceramic tiles application is as per O.B.C 9.30.6

Do not scale - refer to architectural plans for dimensions

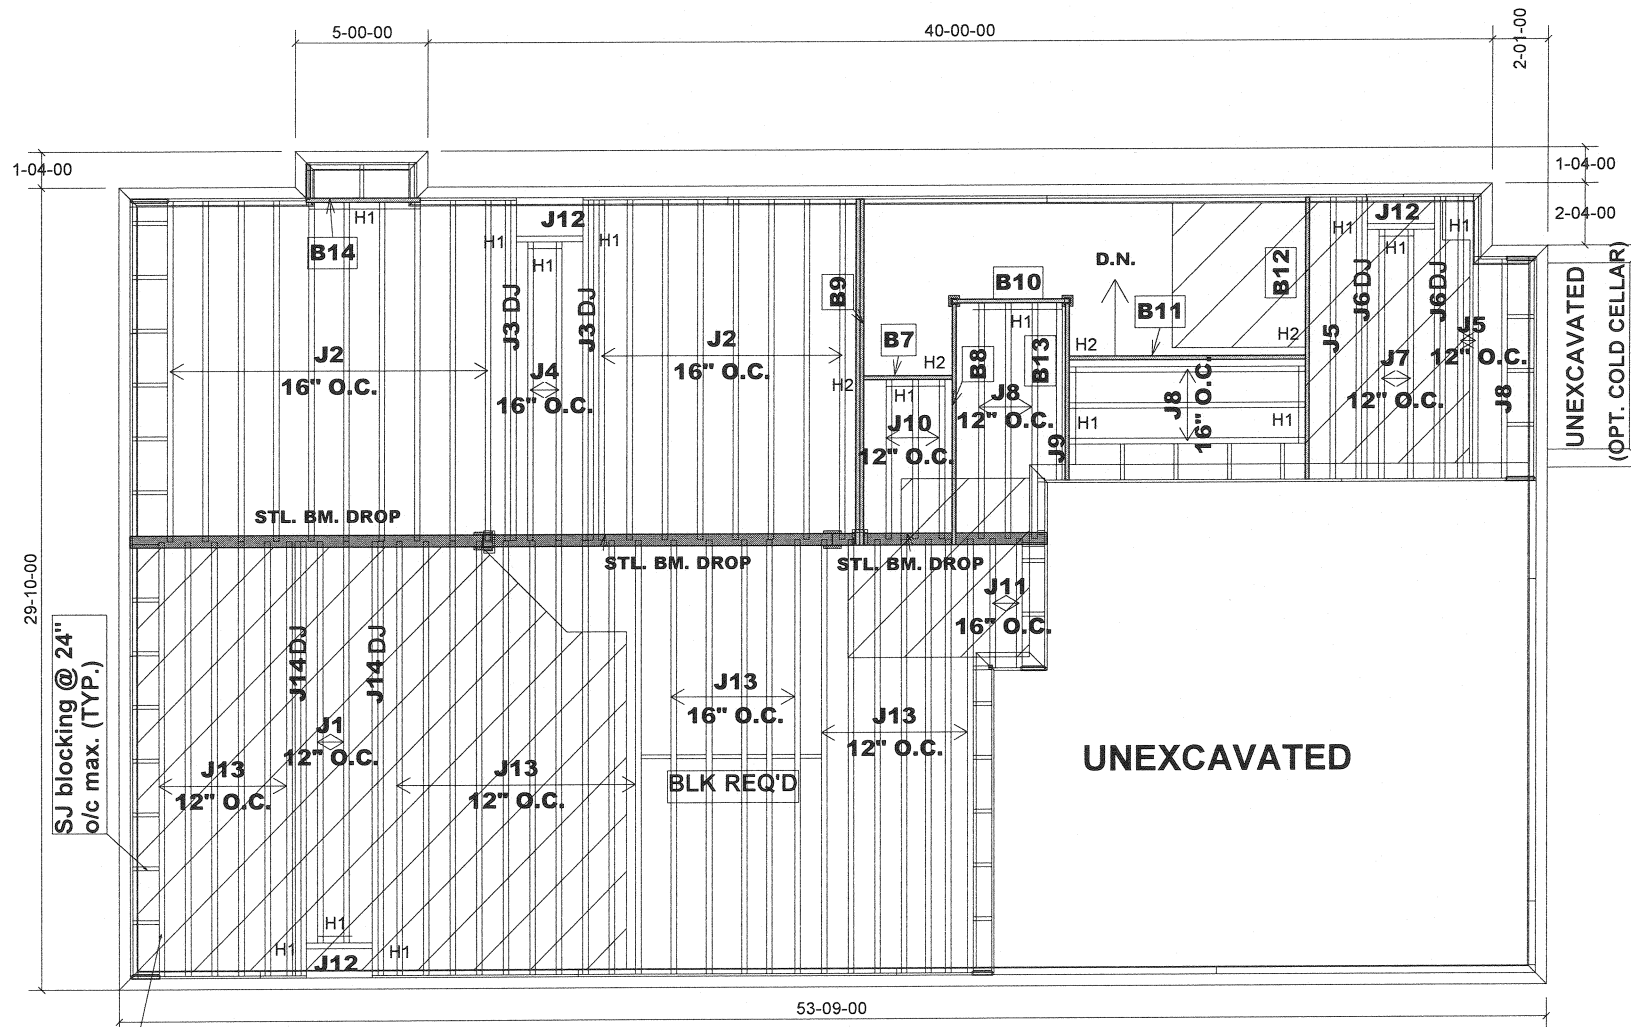

Products				
PlotID	Length	Product	Plies	Net Qty
J1	15-00-00	9 1/2" NI-20	1	2
J2	13-00-00	9 1/2" NI-20	1	18
J3	13-00-00	9 1/2" NI-20	2	4
J4	12-00-00	9 1/2" NI-20	1	2
J5	11-00-00	9 1/2" NI-20	1	3
J6	11-00-00	9 1/2" NI-20	2	4
J7	10-00-00	9 1/2" NI-20	1	2
J8	9-00-00	9 1/2" NI-20	1	7
J9	7-00-00	9 1/2" NI-20	1	1
J10	6-00-00	9 1/2" NI-20	1	3
J11	5-00-00	9 1/2" NI-20	1	2
J12	3-00-00	9 1/2" NI-20	1	3
J13	17-00-00	9 1/2" NI-40x	1	28
J14	17-00-00	9 1/2" NI-40x	2	4
B9	13-00-00	VERSALAM-10 2.0E	2	2
B12	11-00-00	VERSALAM-10 2.0E	1	1
B8	10-00-00	VERSALAM-10 2.0E	1	1
B11	9-00-00	VERSALAM-10 2.0E	1	1
B13	7-00-00	VERSALAM-10 2.0E	1	1
B10	5-00-00	VERSALAM-10 2.0E	1	1
B14	5-00-00	VERSALAM-10 2.0E	1	1
B7	4-00-00	VERSALAM-10 2.0E	1	1

BLOCKING: 9 1/2" NI-20 --- 49 FEET

HANGERS SCHEDULE	
H1-----	LT259
H2-----	HUS1.81/10

1-2x6 SPF#2 Squash Block req'd on one side of joists under interior load bearing wall

Multiple squash blocks are required under concentrated loads

Joists spacing under ceramic tile is 12"o/c

Ceramic tiles application is as per O.B.C 9.30.6

Do not scale - refer to architectural plans for dimensions

RIMBOARD


1-1/8" X 9 1/2" O.S.B

SUBFLOOR - 5/8" NAILED & GLUED

APP - AS PER PLAN

BBO - BEAM BY OTHERS

BLK - MIDSPAN BLOCKING

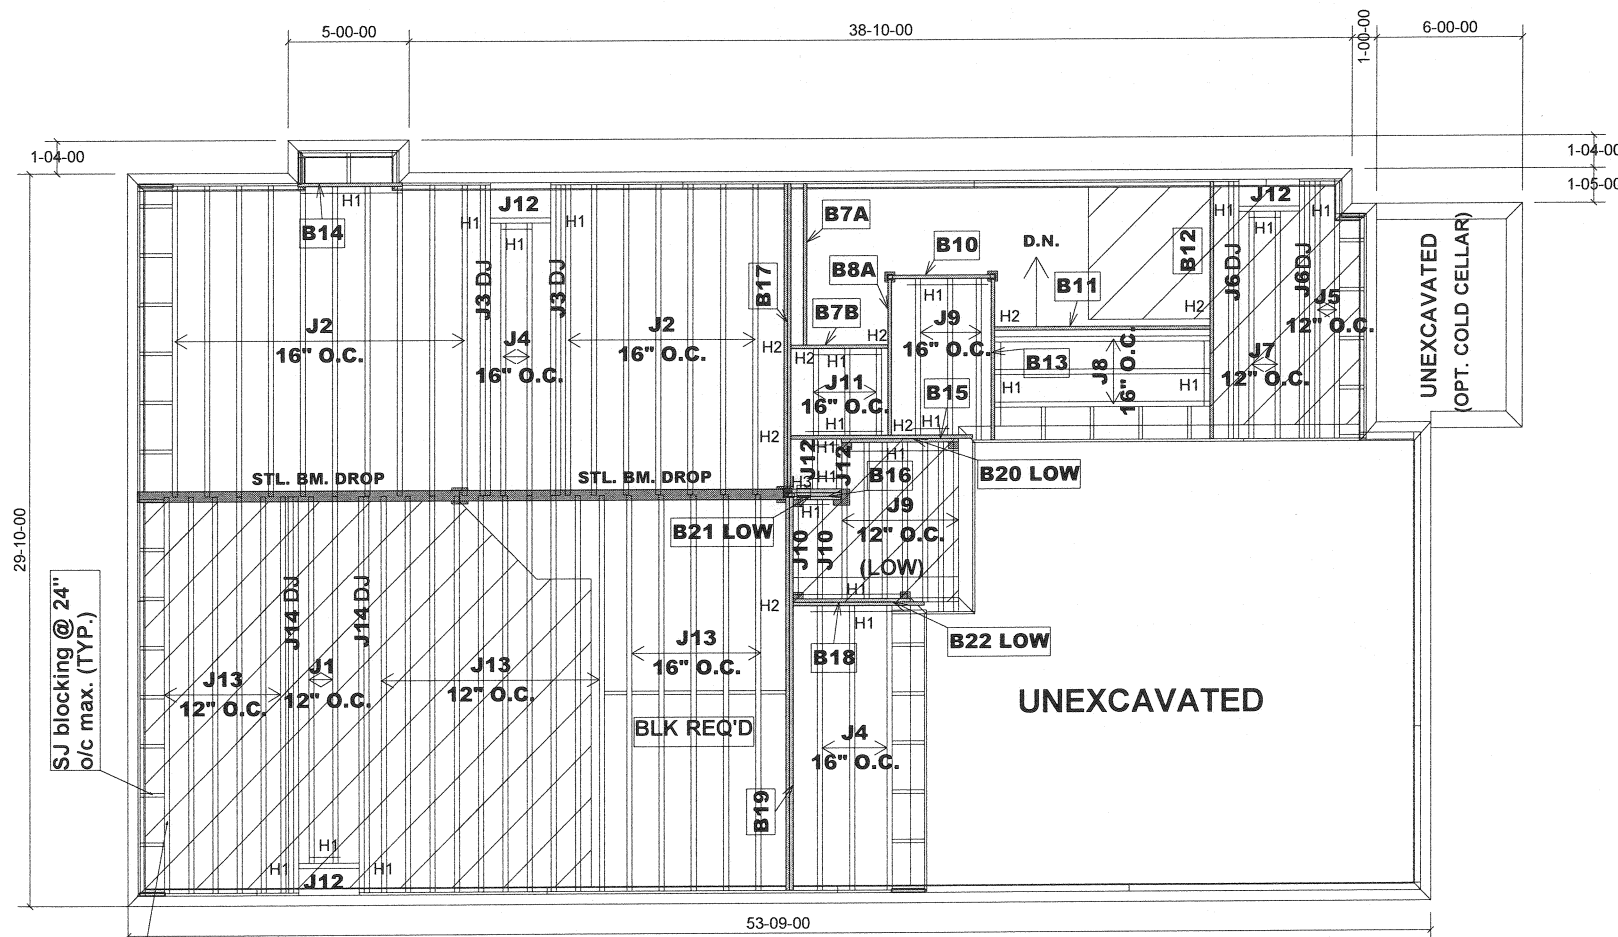

Products				
PlotID	Length	Product	Plies	Net Qty
J1	15-00-00	9 1/2" NI-20	1	2
J2	13-00-00	9 1/2" NI-20	1	17
J3	13-00-00	9 1/2" NI-20	2	4
J4	12-00-00	9 1/2" NI-20	1	5
J5	11-00-00	9 1/2" NI-20	1	2
J6	11-00-00	9 1/2" NI-20	2	4
J7	10-00-00	9 1/2" NI-20	1	2
J8	9-00-00	9 1/2" NI-20	1	3
J9	7-00-00	9 1/2" NI-20	1	10
J10	5-00-00	9 1/2" NI-20	1	2
J11	4-00-00	9 1/2" NI-20	1	3
J12	3-00-00	9 1/2" NI-20	1	5
J13	17-00-00	9 1/2" NI-40x	1	21
J14	17-00-00	9 1/2" NI-40x	2	4
B19	17-00-00	VERSALAM-10 2.0E	2	2
B17	13-00-00	VERSALAM-10 2.0E	2	2
B12	11-00-00	VERSALAM-10 2.0E	1	1
B11	9-00-00	VERSALAM-10 2.0E	1	1
B15	8-00-00	VERSALAM-10 2.0E	1	1
B13	7-00-00	VERSALAM-10 2.0E	1	1
B7A	7-00-00	VERSALAM-10 2.0E	1	1
B8A	7-00-00	VERSALAM-10 2.0E	1	1
B18	6-00-00	VERSALAM-10 2.0E	1	1
B10	5-00-00	VERSALAM-10 2.0E	1	1
B14	5-00-00	VERSALAM-10 2.0E	1	1
B20 LOW	5-00-00	VERSALAM-10 2.0E	1	1
B22 LOW	5-00-00	VERSALAM-10 2.0E	1	1
B7B	4-00-00	VERSALAM-10 2.0E	1	1
B16	3-00-00	VERSALAM-10 2.0E	2	2
B21 LOW	2-00-00	VERSALAM-10 2.0E	1	1

BLOCKING: 9 1/2" NI-20 --- 49 FEET

HANGERS SCHEDULE

H1-----LT259
H2-----HUS1.81/10
H3-----HGUS410

1-2x6 SPF#2 Squash Block req'd on one side of joists under interior load bearing wall

Multiple squash blocks are required under concentrated loads

Joists spacing under ceramic tile is 12"o/c

Ceramic tiles application is as per O.B.C 9.30.6

Do not scale - refer to architectural plans for dimensions

SJ (set back one joist spacing) (TYP.)

MODEL : 38-4
ELEVATION A

W/OPT. SUNKEN
MUD ROOM

GROUND FLOOR FRAMING

Ceramic Tile
Ceramic Tile

RIMBOARD

1-1/8" X 9 1/2" O.S.B

SUBFLOOR - 5/8" NAILED & GLUED

APP - AS PER PLAN
BBO - BEAM BY OTHERS
BLK - MIDSPAN BLOCKING

JT: 40297/79712

Builder: GOLD PARK

File: 253720

Project: HUNTINGTON & NASHVILLE

Location: KLEINBURG


Date: May 06/15

Designer: MQ

Sheet: 5 of 6

Alpa Roof Trusses Inc.
Maple, Ontario

Salesperson: Derek Frankfort
Home Lumber

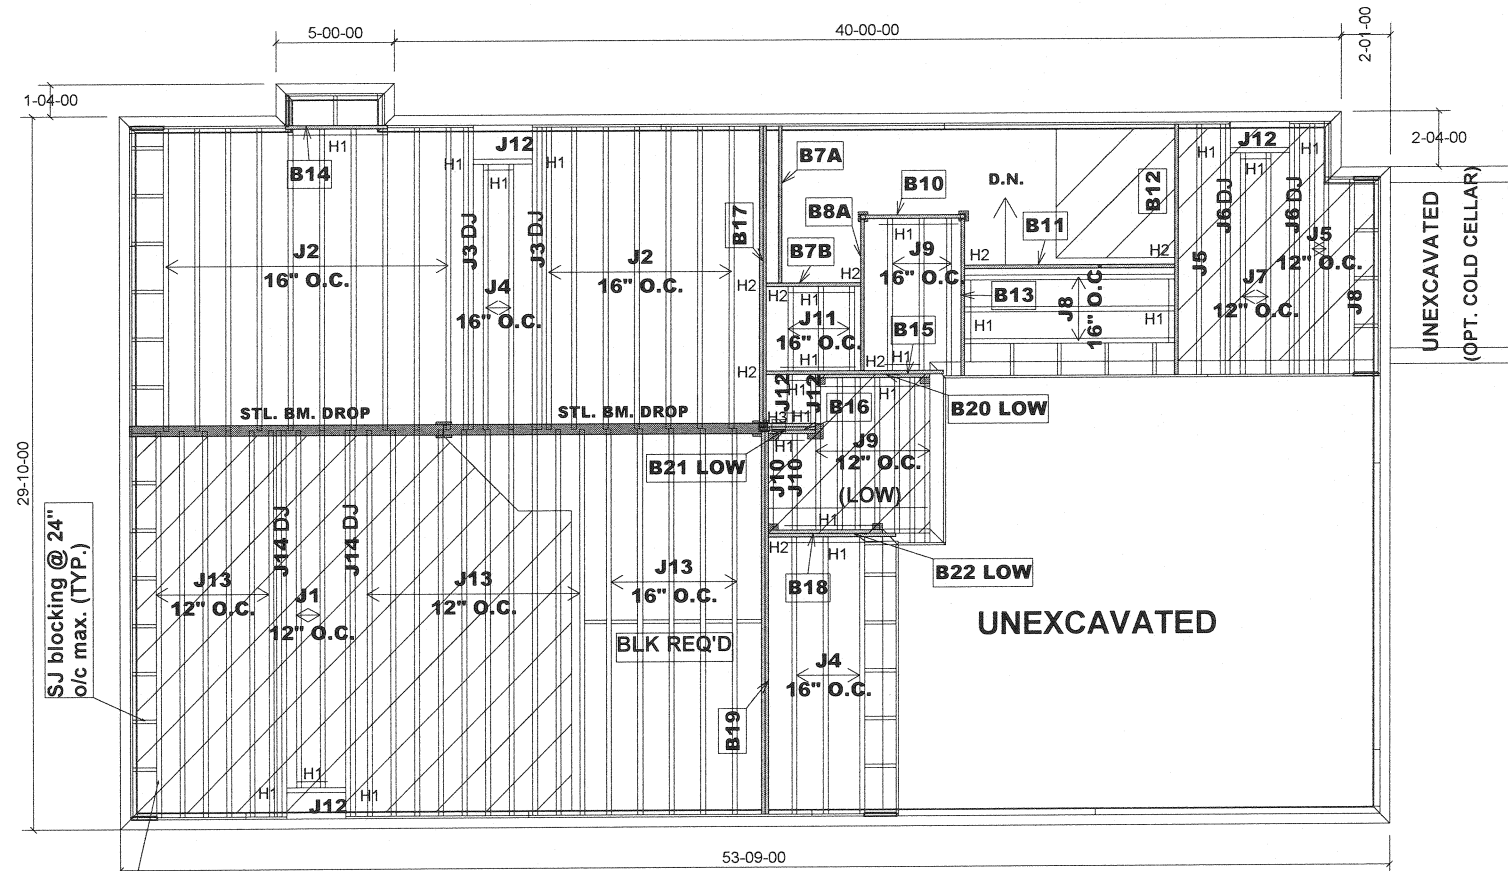

Products				
PlotID	Length	Product	Plies	Net Qty
J1	15-00-00	9 1/2" NI-20	1	2
J2	13-00-00	9 1/2" NI-20	1	17
J3	13-00-00	9 1/2" NI-20	2	4
J4	12-00-00	9 1/2" NI-20	1	5
J5	11-00-00	9 1/2" NI-20	1	3
J6	11-00-00	9 1/2" NI-20	2	4
J7	10-00-00	9 1/2" NI-20	1	2
J8	9-00-00	9 1/2" NI-20	1	4
J9	7-00-00	9 1/2" NI-20	1	10
J10	5-00-00	9 1/2" NI-20	1	2
J11	4-00-00	9 1/2" NI-20	1	3
J12	3-00-00	9 1/2" NI-20	1	5
J13	17-00-00	9 1/2" NI-40x	1	21
J14	17-00-00	9 1/2" NI-40x	2	4
B19	17-00-00	VERSALAM-10 2.0E	2	2
B17	13-00-00	VERSALAM-10 2.0E	2	2
B12	11-00-00	VERSALAM-10 2.0E	1	1
B11	9-00-00	VERSALAM-10 2.0E	1	1
B15	8-00-00	VERSALAM-10 2.0E	1	1
B13	7-00-00	VERSALAM-10 2.0E	1	1
B7A	7-00-00	VERSALAM-10 2.0E	1	1
B8A	7-00-00	VERSALAM-10 2.0E	1	1
B18	6-00-00	VERSALAM-10 2.0E	1	1
B10	5-00-00	VERSALAM-10 2.0E	1	1
B14	5-00-00	VERSALAM-10 2.0E	1	1
B20 LOW	5-00-00	VERSALAM-10 2.0E	1	1
B22 LOW	5-00-00	VERSALAM-10 2.0E	1	1
B7B	4-00-00	VERSALAM-10 2.0E	1	1
B16	3-00-00	VERSALAM-10 2.0E	2	2
B21 LOW	2-00-00	VERSALAM-10 2.0E	1	1

BLOCKING: 9 1/2" NI-20 --- 49 FEET

HANGERS SCHEDULE

H1-----LT259
H2-----HUS1.81/10
H3-----HGUS410

1-2x6 SPF#2 Squash Block req'd on one side of joists under interior load bearing wall

Multiple squash blocks are required under concentrated loads

Joists spacing under ceramic tile is 12"o/c

Ceramic tiles application is as per O.B.C 9.30.6

Do not scale - refer to architectural plans for dimensions

SJ (set back one joist spacing) (TYP.)

MODEL : 38-4
ELEVATION B

W/OPT. SUNKEN
MUD ROOM

GROUND FLOOR FRAMING

Ceramic Tile
Ceramic Tile

RIMBOARD

1-1/8" X 9 1/2" O.S.B

SUBFLOOR - 5/8" NAILED & GLUED

APP - AS PER PLAN
BBO - BEAM BY OTHERS
BLK - MIDSPAN BLOCKING

JT: 40297/79712

File: 253720

Builder: GOLD PARK

Project: HUNTINGTON & NASHVILLE

Location: KLEINBURG

Date: May 06/15

Designer: MQ

Sheet: 6 of 6

Alpa Roof Trusses Inc.
Maple, Ontario

Salesperson: Derek Frankfort
Home Lumber