


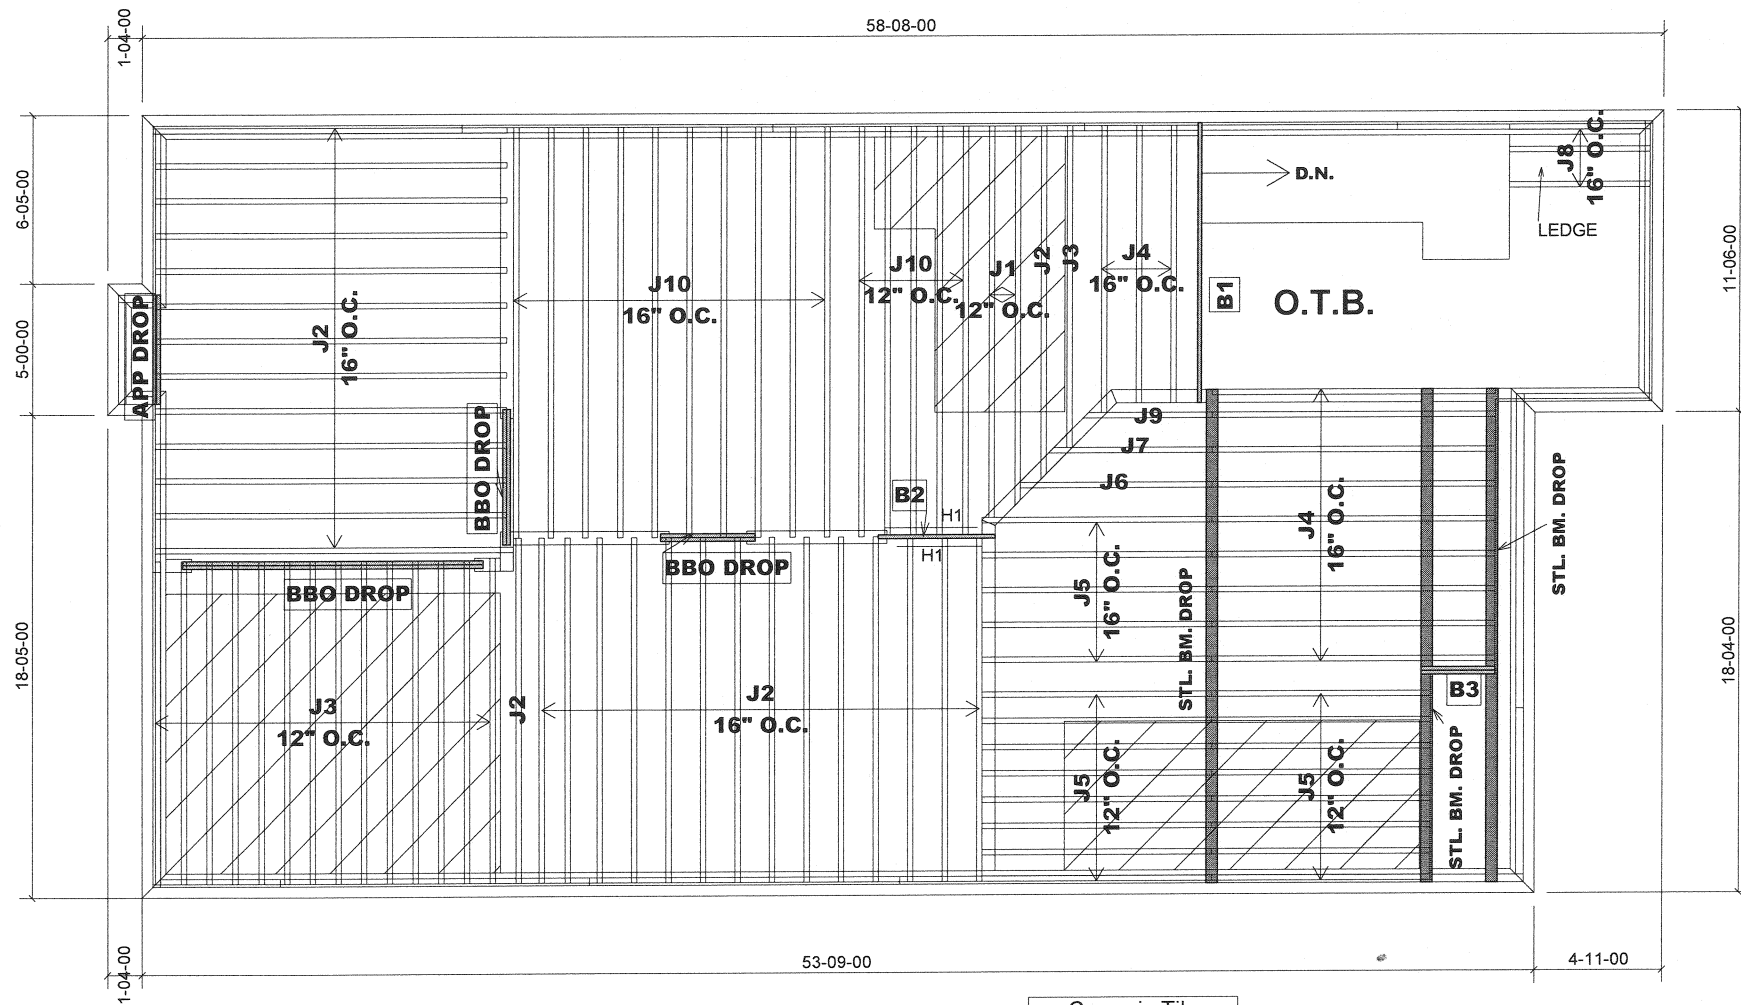

MODEL : 38-5
ELEVATION A & B

SECOND FLOOR FRAMING

Ceramic Tile
Ceramic Tile

Products				
PlotID	Length	Product	Plies	Net Qty
J1	15-00-00	9 1/2" NI-20	1	2
J2	14-00-00	9 1/2" NI-20	1	29
J3	13-00-00	9 1/2" NI-20	1	15
J4	11-00-00	9 1/2" NI-20	1	12
J5	9-00-00	9 1/2" NI-20	1	21
J6	8-00-00	9 1/2" NI-20	1	1
J7	7-00-00	9 1/2" NI-20	1	1
J8	6-00-00	9 1/2" NI-20	1	3
J9	5-00-00	9 1/2" NI-20	1	1
J10	16-00-00	9 1/2" NI-40x	1	15
B1	11-00-00	VERSALAM-10 2.0E	1	1
B2	5-00-00	VERSALAM-10 2.0E	1	1
B3	3-00-00	VERSALAM-10 2.0E	2	2

RIMBOARD
1-1/8" X 9 1/2" O.S.B

SUBFLOOR - 5/8" NAILED & GLUED

APP - AS PER PLAN
BBO - BEAM BY OTHERS


HANGERS SCHEDULE
H1-----LT259

1-2x6 SPF#2 Squash Block req'd on one side of joists under interior load bearing wall

Multiple squash blocks are required under concentrated loads

Joists spacing under ceramic tile is 12"o/c
Ceramic tiles application is as per O.B.C 9.30.6

Do not scale - refer to architectural plans for dimensions

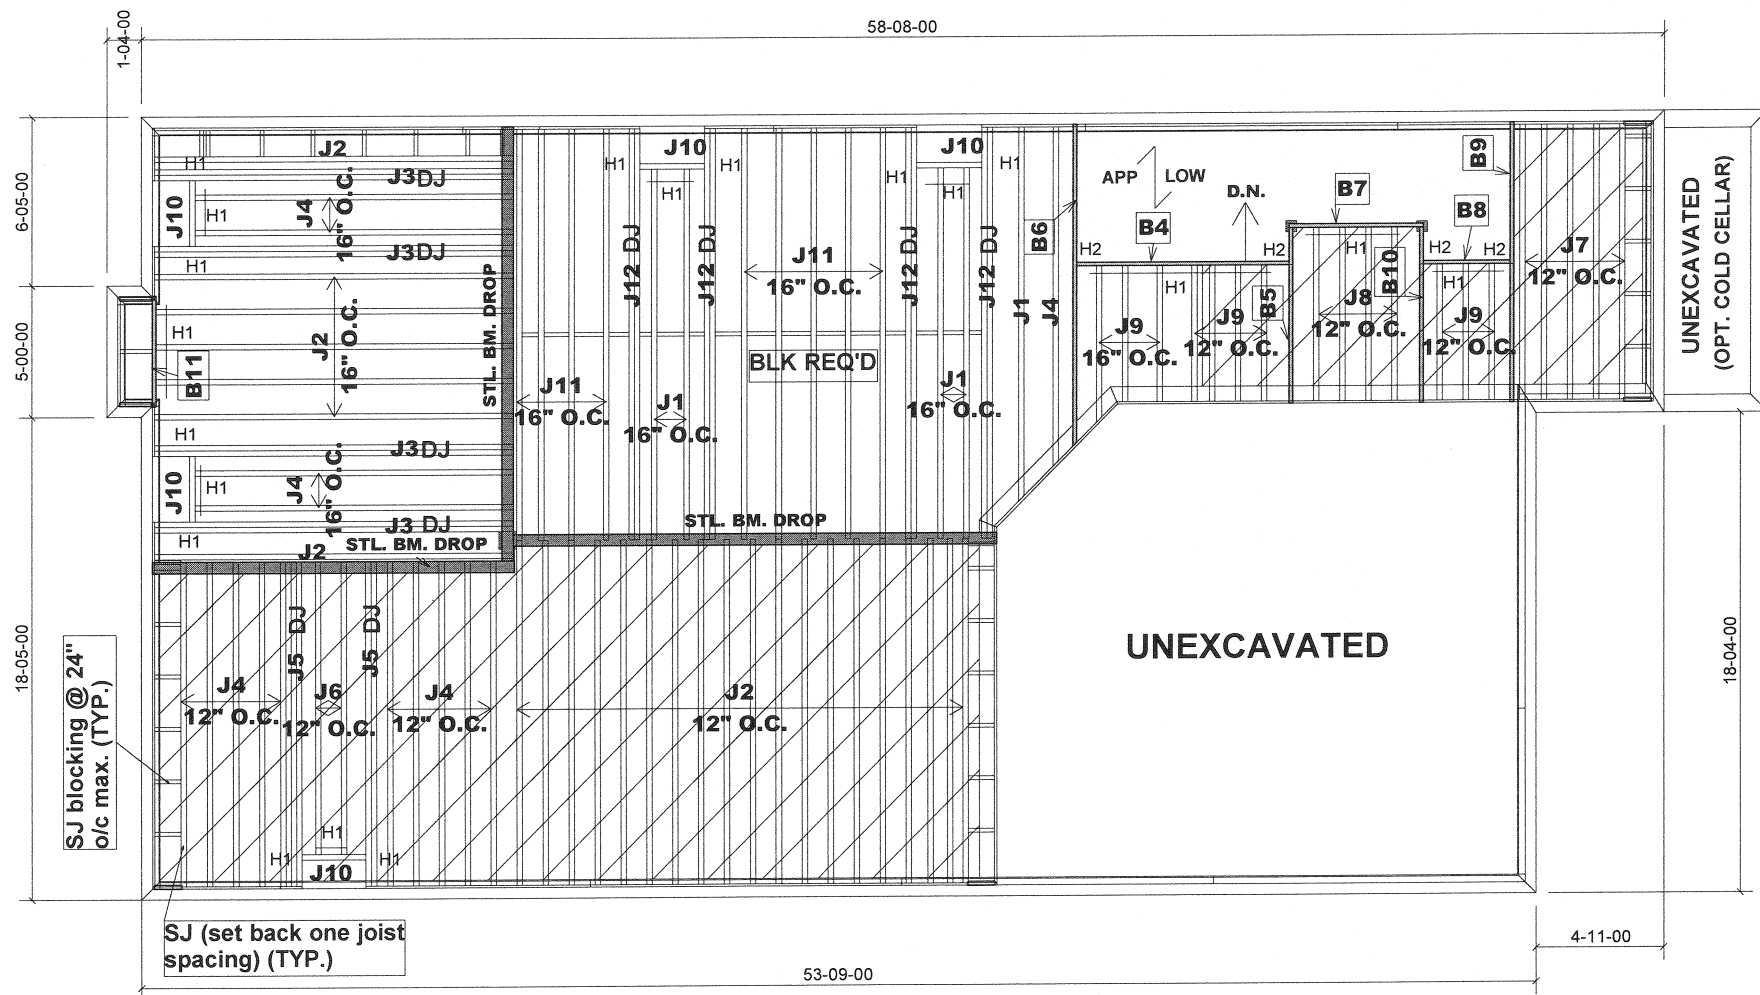

MODEL : 38-5
ELEVATION A & B

GROUND FLOOR FRAMING

Ceramic Tile
Ceramic Tile

RIMBOARD

1-1/8" X 9 1/2" O.S.B

SUBFLOOR - 5/8" NAILED & GLUED

APP - AS PER PLAN
BBO - BEAM BY OTHERS
BLK - MIDSPAN BLOCKING

Products				
PlotID	Length	Product	Plies	Net Qty
J1	15-00-00	9 1/2" NI-20	1	5
J2	14-00-00	9 1/2" NI-20	1	26
J3	14-00-00	9 1/2" NI-20	2	8
J4	13-00-00	9 1/2" NI-20	1	15
J5	13-00-00	9 1/2" NI-20	2	4
J6	12-00-00	9 1/2" NI-20	1	2
J7	11-00-00	9 1/2" NI-20	1	5
J8	7-00-00	9 1/2" NI-20	1	4
J9	6-00-00	9 1/2" NI-20	1	10
J10	3-00-00	9 1/2" NI-20	1	5
J11	16-00-00	9 1/2" NI-40x	1	9
J12	16-00-00	9 1/2" NI-40x	2	8
B6	13-00-00	VERSALAM-10 2.0E	1	1
B9	11-00-00	VERSALAM-10 2.0E	1	1
B4	9-00-00	VERSALAM-10 2.0E	1	1
B10	7-00-00	VERSALAM-10 2.0E	1	1
B5	7-00-00	VERSALAM-10 2.0E	1	1
B7	6-00-00	VERSALAM-10 2.0E	1	1
B11	5-00-00	VERSALAM-10 2.0E	1	1
B8	4-00-00	VERSALAM-10 2.0E	1	1

BLOCKING: 9 1/2" NI-20 --- 47 FEET

HANGERS SCHEDULE

H1-----LT259
H2-----HUS1.81/10

1-2x6 SPF#2 Squash Block req'd on one side of joists under interior load bearing wall

Multiple squash blocks are required under concentrated loads

Joists spacing under ceramic tile is 12"o/c

Ceramic tiles application is as per O.B.C 9.30.6

Do not scale - refer to architectural plans for dimensions

JT: 40297/79712

File: 253722

Builder: GOLD PARK

Project: HUNTINGTON & NASHVILLE

Location: KLEINBURG


Date: May 06/15

Designer: MQ

Sheet: 2 of 4

Alpa Roof Trusses Inc.
Maple, Ontario

Salesperson: Derek Frankfort
Home Lumber

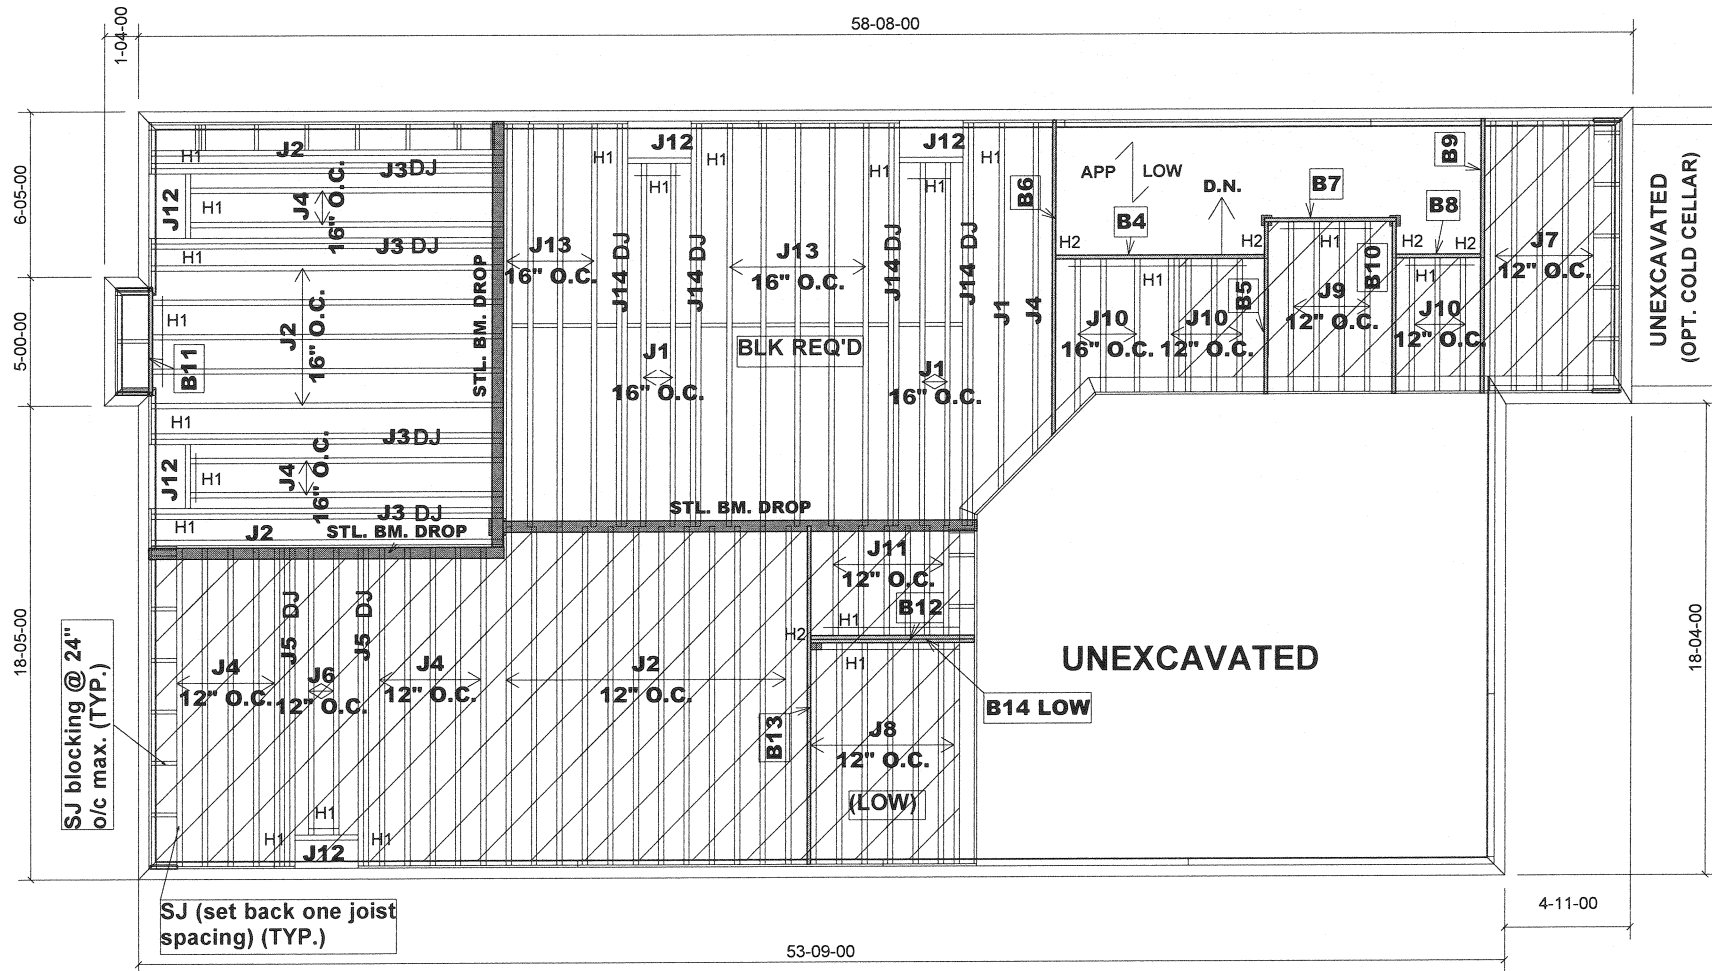

Products				
PlotID	Length	Product	Plies	Net Qty
J1	15-00-00	9 1/2" NI-20	1	5
J2	14-00-00	9 1/2" NI-20	1	19
J3	14-00-00	9 1/2" NI-20	2	8
J4	13-00-00	9 1/2" NI-20	1	15
J5	13-00-00	9 1/2" NI-20	2	4
J6	12-00-00	9 1/2" NI-20	1	2
J7	11-00-00	9 1/2" NI-20	1	5
J8	9-00-00	9 1/2" NI-20	1	7
J9	7-00-00	9 1/2" NI-20	1	4
J10	6-00-00	9 1/2" NI-20	1	10
J11	5-00-00	9 1/2" NI-20	1	6
J12	3-00-00	9 1/2" NI-20	1	5
J13	16-00-00	9 1/2" NI-40x	1	9
J14	16-00-00	9 1/2" NI-40x	2	8
B13	14-00-00	VERSALAM-10 2.0E	1	1
B6	13-00-00	VERSALAM-10 2.0E	1	1
B9	11-00-00	VERSALAM-10 2.0E	1	1
B4	9-00-00	VERSALAM-10 2.0E	1	1
B10	7-00-00	VERSALAM-10 2.0E	1	1
B12	7-00-00	VERSALAM-10 2.0E	1	1
B14 LOW	7-00-00	VERSALAM-10 2.0E	1	1
B5	7-00-00	VERSALAM-10 2.0E	1	1
B7	6-00-00	VERSALAM-10 2.0E	1	1
B11	5-00-00	VERSALAM-10 2.0E	1	1
B8	4-00-00	VERSALAM-10 2.0E	1	1

BLOCKING: 9 1/2" NI-20 --- 47 FEET

HANGERS SCHEDULE

H1-----LT259
H2-----HUS1.81/10

1-2x6 SPF#2 Squash Block req'd on one side of joists under interior load bearing wall

Multiple squash blocks are required under concentrated loads

Joists spacing under ceramic tile is 12"o/c

Ceramic tiles application is as per O.B.C 9.30.6

Do not scale - refer to architectural plans for dimensions

JT: 40297/79712

File: 253722

Builder: GOLD PARK

Project: HUNTINGTON & NASHVILLE

Location: KLEINBURG


Date: May 06/15

Designer: MQ

Sheet: 3 of 4

Alpa Roof Trusses Inc.
Maple, Ontario


Salesperson: Derek Frankfort
Home Lumber

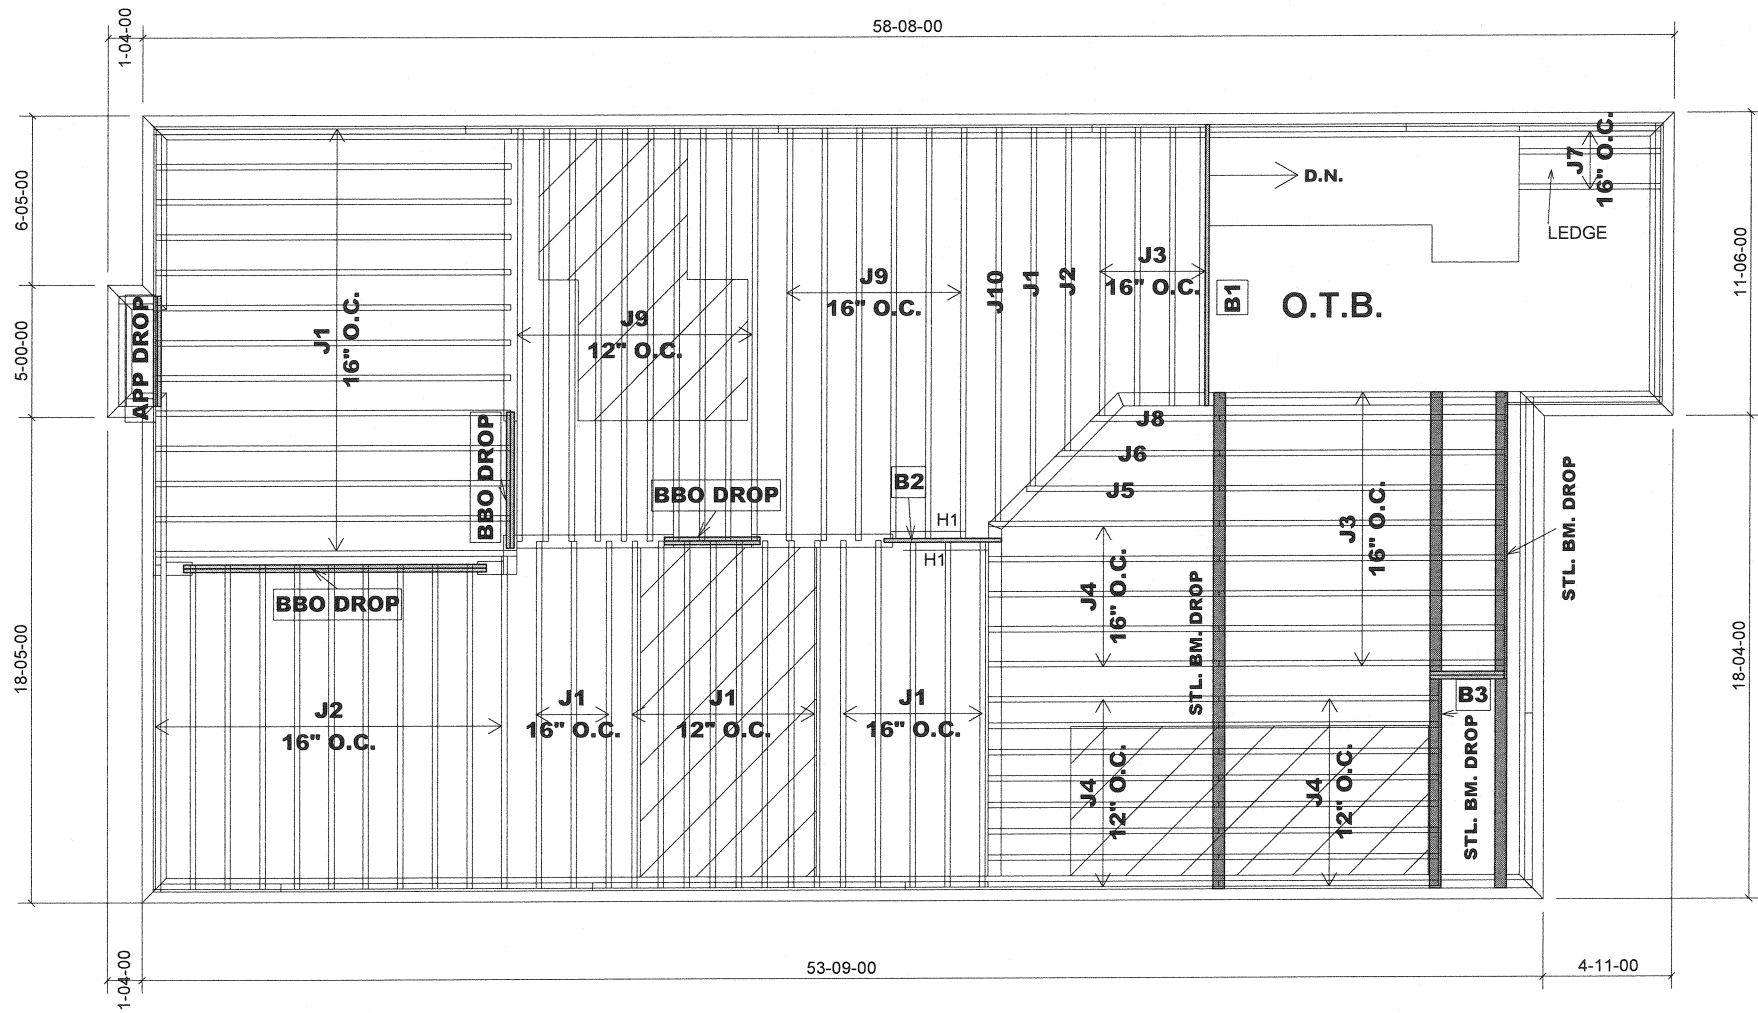

MODEL : 38-5
ELEVATION A & B

W/OPT. 5 BEDROOM

SECOND FLOOR FRAMING

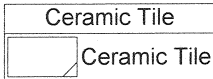

Products				
PlotID	Length	Product	Plies	Net Qty
J1	14-00-00	9 1/2" NI-20	1	30
J2	13-00-00	9 1/2" NI-20	1	12
J3	11-00-00	9 1/2" NI-20	1	13
J4	9-00-00	9 1/2" NI-20	1	21
J5	8-00-00	9 1/2" NI-20	1	1
J6	7-00-00	9 1/2" NI-20	1	1
J7	6-00-00	9 1/2" NI-20	1	3
J8	5-00-00	9 1/2" NI-20	1	1
J9	16-00-00	9 1/2" NI-40x	1	16
J10	15-00-00	9 1/2" NI-40x	1	1
B1	11-00-00	VERSALAM-10 2.0E	1	1
B2	5-00-00	VERSALAM-10 2.0E	1	1
B3	3-00-00	VERSALAM-10 2.0E	2	2

RIMBOARD
1-1/8" X 9 1/2" O.S.B
SUBFLOOR - 5/8" NAILED & GLUED
APP - AS PER PLAN
BBO - BEAM BY OTHERS

HANGERS SCHEDULE
H1-----LT259

1-2x6 SPF#2 Squash Block req'd on one side of joists under interior load bearing wall

Multiple squash blocks are required under concentrated loads

Joists spacing under ceramic tile is 12"o/c

Ceramic tiles application is as per O.B.C 9.30.6

Do not scale - refer to architectural plans for dimensions