


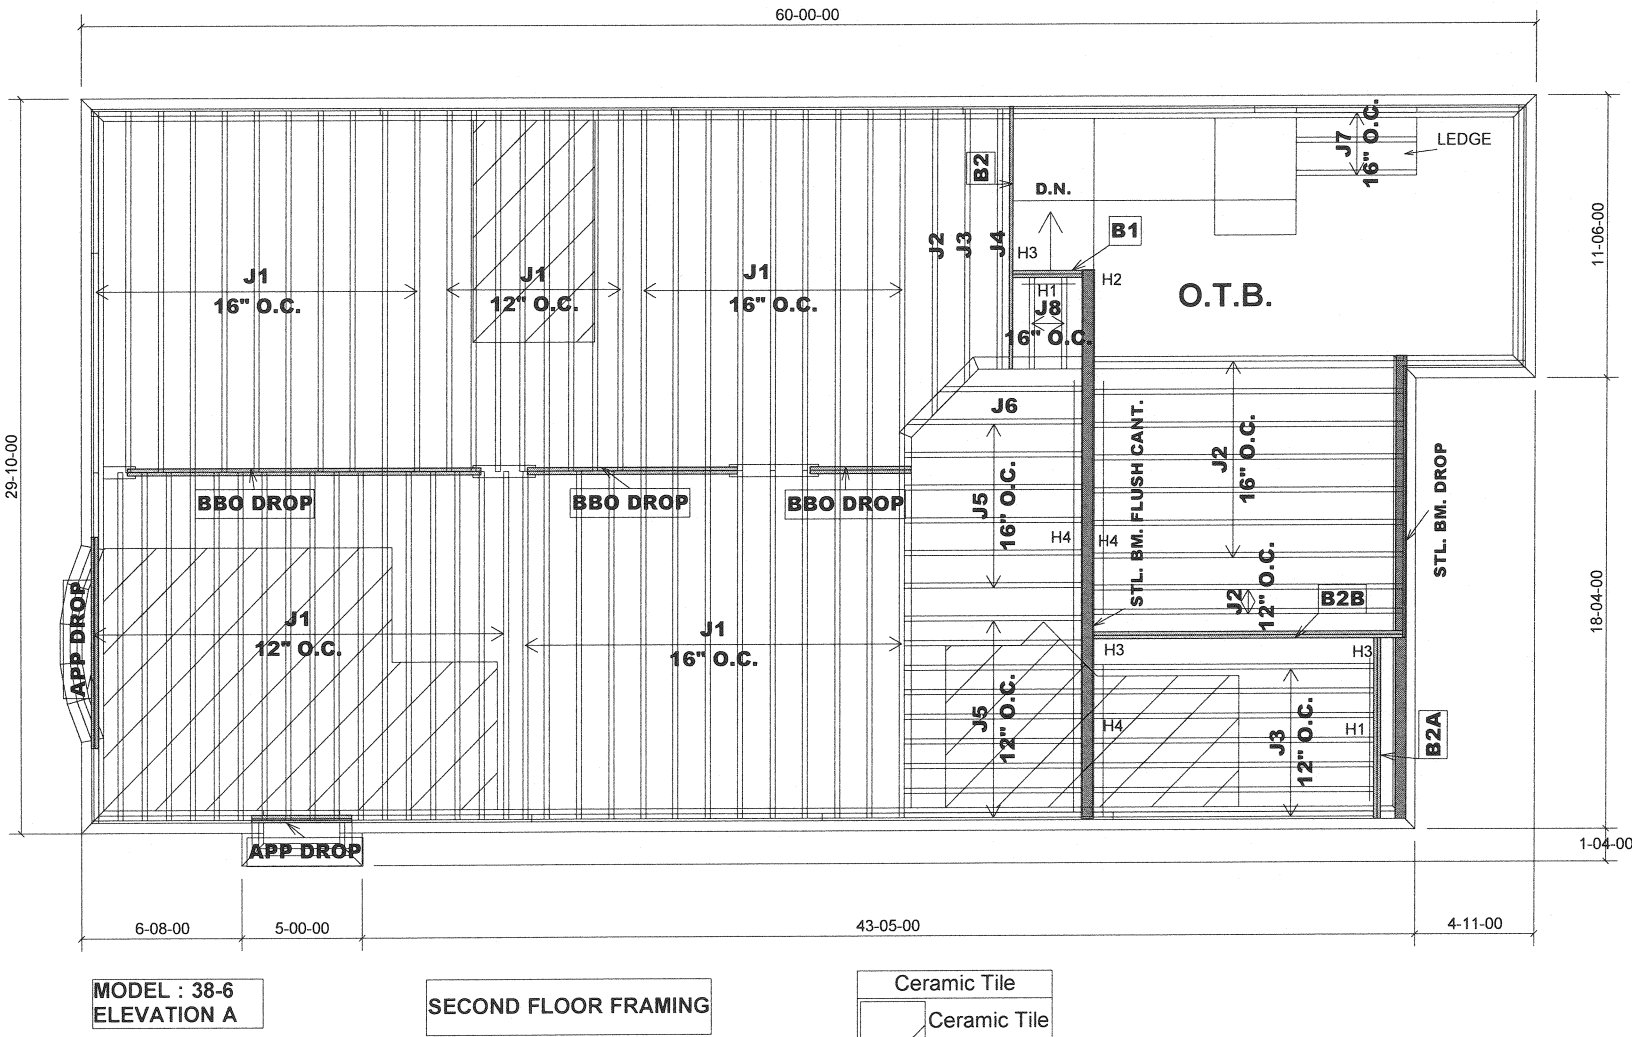

Products				
PlotID	Length	Product	Plies	Net Qty
J1	15-00-00	9 1/2" NI-20	1	59
J2	13-00-00	9 1/2" NI-20	1	10
J3	12-00-00	9 1/2" NI-20	1	8
J4	11-00-00	9 1/2" NI-20	1	1
J5	8-00-00	9 1/2" NI-20	1	15
J6	6-00-00	9 1/2" NI-20	1	1
J7	5-00-00	9 1/2" NI-20	1	3
J8	4-00-00	9 1/2" NI-20	1	2
B2B	13-00-00	VERSALAM-10 2.0E	2	2
B2	11-00-00	VERSALAM-10 2.0E	1	1
B2A	8-00-00	VERSALAM-10 2.0E	2	2
B1	3-00-00	VERSALAM-10 2.0E	2	2

RIMBOARD

1-1/8" X 9 1/2" O.S.B

SUBFLOOR - 5/8" NAILED & GLUED

APP - AS PER PLAN

BBO - BEAM BY OTHERS

HANGERS SCHEDULE

H1-----	LT259
H2-----	HUC410
H3-----	HGUS410
H4-----	LF259


1-2x6 SPF#2 Squash Block req'd on one side of joists under interior load bearing wall

Multiple squash blocks are required under concentrated loads

Joists spacing under ceramic tile is 12"o/c

Ceramic tiles application is as per O.B.C 9.30.6

Do not scale - refer to architectural plans for dimensions

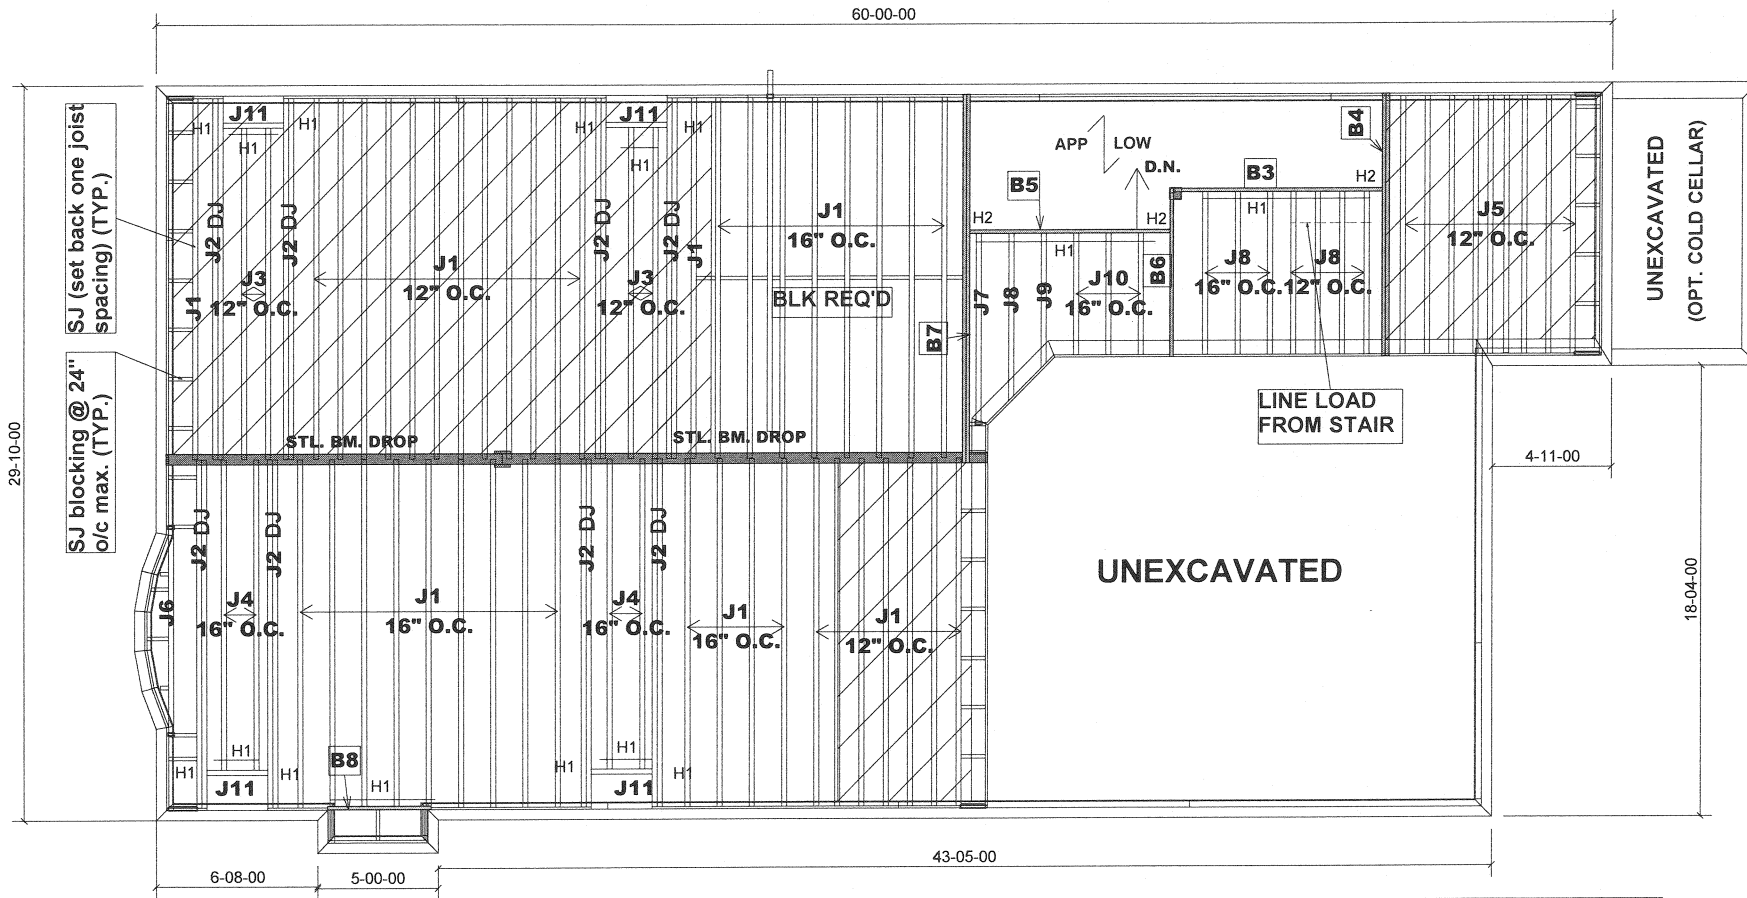

Products				
PlotID	Length	Product	Plies	Net Qty
J1	15-00-00	9 1/2" NI-20	1	43
J2	15-00-00	9 1/2" NI-20	2	16
J3	14-00-00	9 1/2" NI-20	1	4
J4	13-00-00	9 1/2" NI-20	1	4
J5	11-00-00	9 1/2" NI-20	1	9
J6	9-00-00	9 1/2" NI-20	1	1
J7	8-00-00	9 1/2" NI-20	1	1
J8	7-00-00	9 1/2" NI-20	1	8
J9	6-00-00	9 1/2" NI-20	1	1
J10	5-00-00	9 1/2" NI-20	1	3
J11	3-00-00	9 1/2" NI-20	1	4
B7	15-00-00	VERSALAM-10 2.0E	2	2
B4	11-00-00	VERSALAM-10 2.0E	2	2
B3	9-00-00	VERSALAM-10 2.0E	1	1
B5	9-00-00	VERSALAM-10 2.0E	1	1
B6	7-00-00	VERSALAM-10 2.0E	1	1
B8	5-00-00	VERSALAM-10 2.0E	1	1

BLOCKING: 9 1/2" NI-20 --- 47 FEET

HANGERS SCHEDULE

H1-----LT259
H2-----HUS1.81/10

1-2x6 SPF#2 Squash Block req'd on one side of joists under interior load bearing wall

Multiple squash blocks are required under concentrated loads


Joists spacing under ceramic tile is 12"o/c

Ceramic tiles application is as per O.B.C 9.30.6


Do not scale - refer to architectural plans for dimensions

MODEL : 38-6
ELEVATION A & B

GROUND FLOOR FRAMING

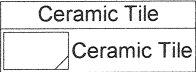


RIMBOARD
1-1/8" X 9 1/2" O.S.B
SUBFLOOR - 5/8" NAILED & GLUED
APP - AS PER PLAN
BBO - BEAM BY OTHERS
BLK - MIDSPAN BLOCKING

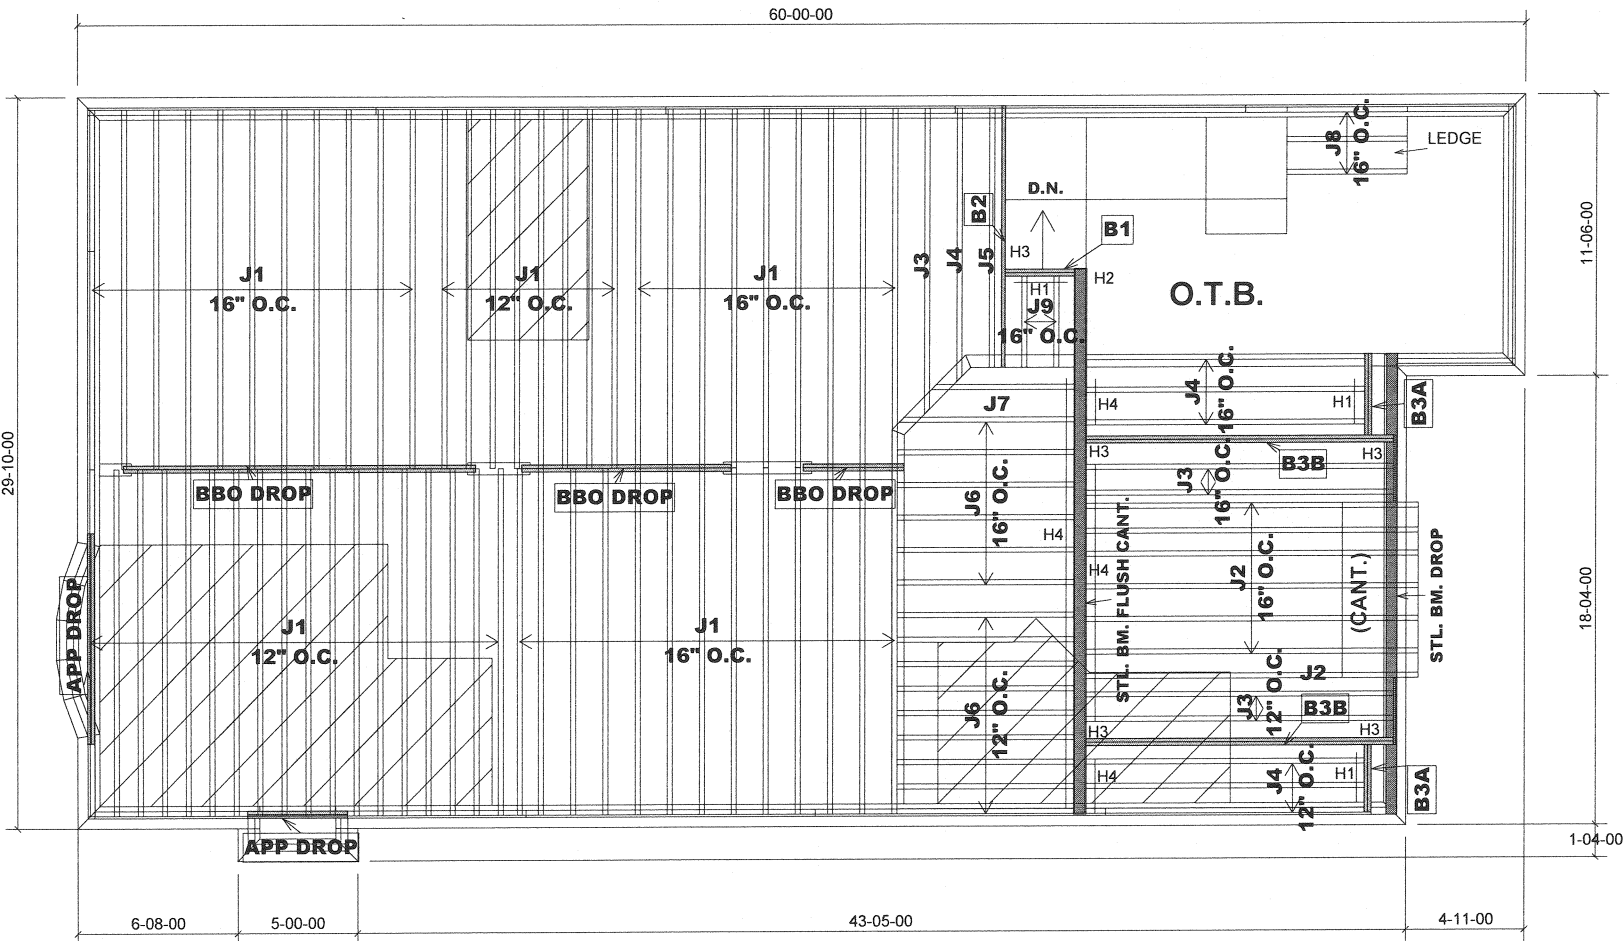

MODEL : 38-6
ELEVATION B

SECOND FLOOR FRAMING

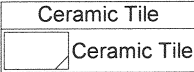

Products				
PlotID	Length	Product	Plies	Net Qty
J1	15-00-00	9 1/2" NI-20	1	59
J2	14-00-00	9 1/2" NI-20	1	7
J3	13-00-00	9 1/2" NI-20	1	5
J4	12-00-00	9 1/2" NI-20	1	7
J5	11-00-00	9 1/2" NI-20	1	1
J6	8-00-00	9 1/2" NI-20	1	15
J7	6-00-00	9 1/2" NI-20	1	1
J8	5-00-00	9 1/2" NI-20	1	3
J9	4-00-00	9 1/2" NI-20	1	2
B3B	13-00-00	VERSALAM-10 2.0E	2	4
B2	11-00-00	VERSALAM-10 2.0E	1	1
B3A	4-00-00	VERSALAM-10 2.0E	2	4
B1	3-00-00	VERSALAM-10 2.0E	2	2

RIMBOARD

1-1/8" X 9 1/2" O.S.B

SUBFLOOR - 5/8" NAILED & GLUED

APP - AS PER PLAN

BBO - BEAM BY OTHERS

HANGERS SCHEDULE

H1-----LT259
H2-----HUC410
H3-----HGUS410
H4-----LF259


1-2x6 SPF#2 Squash Block req'd on one side of joists under interior load bearing wall

Multiple squash blocks are required under concentrated loads

Joists spacing under ceramic tile is 12"o/c


Ceramic tiles application is as per O.B.C 9.30.6

Do not scale - refer to architectural plans for dimensions

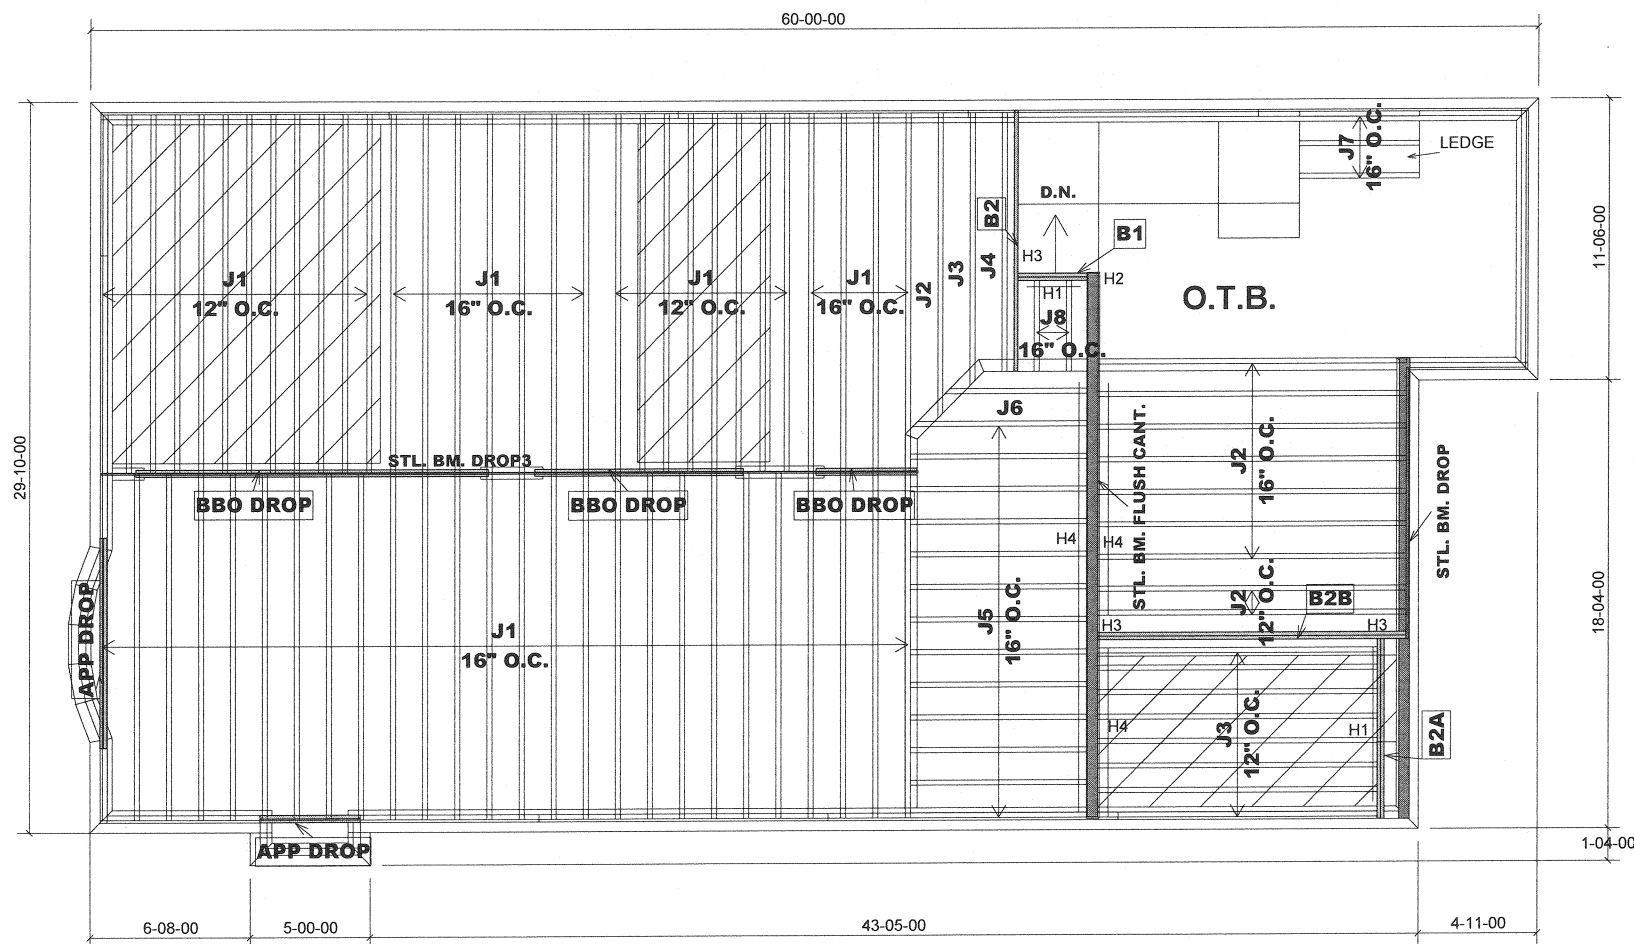

MODEL : 38-6
ELEVATION A

SECOND FLOOR FRAMING

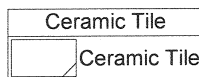

W/OPT. 5 BEDRM.

Products				
PlotID	Length	Product	Plies	Net Qty
J1	15-00-00	9 1/2" NI-20	1	57
J2	13-00-00	9 1/2" NI-20	1	10
J3	12-00-00	9 1/2" NI-20	1	9
J4	11-00-00	9 1/2" NI-20	1	1
J5	8-00-00	9 1/2" NI-20	1	13
J6	6-00-00	9 1/2" NI-20	1	1
J7	5-00-00	9 1/2" NI-20	1	3
J8	4-00-00	9 1/2" NI-20	1	2
B2B	13-00-00	VERSALAM-10 2.0E	2	2
B2	11-00-00	VERSALAM-10 2.0E	1	1
B2A	8-00-00	VERSALAM-10 2.0E	2	2
B1	3-00-00	VERSALAM-10 2.0E	2	2

RIMBOARD

1-1/8" X 9 1/2" O.S.B

SUBFLOOR - 5/8" NAILED & GLUED

APP - AS PER PLAN

BBO - BEAM BY OTHERS

HANGERS SCHEDULE

H1-----LT259

H2-----HUC410

H3-----HGUS410

H4-----LF259

1-2x6 SPF#2 Squash Block req'd on one side of joists under interior load bearing wall

Multiple squash blocks are required under concentrated loads

Joists spacing under ceramic tile is 12"o/c

Ceramic tiles application is as per O.B.C 9.30.6

Do not scale - refer to architectural plans for dimensions

JT: 40297/79712

Builder: GOLD PARK

Location: KLEINBURG

Designer: MQ

Alpa Roof Trusses Inc.
Maple, Ontario


Salesperson: Derek Frankfort
Home Lumber

File: 253723

Project: HUNTINGTON & NASHVILLE


Date: May 06/15

Sheet: 5 of 6

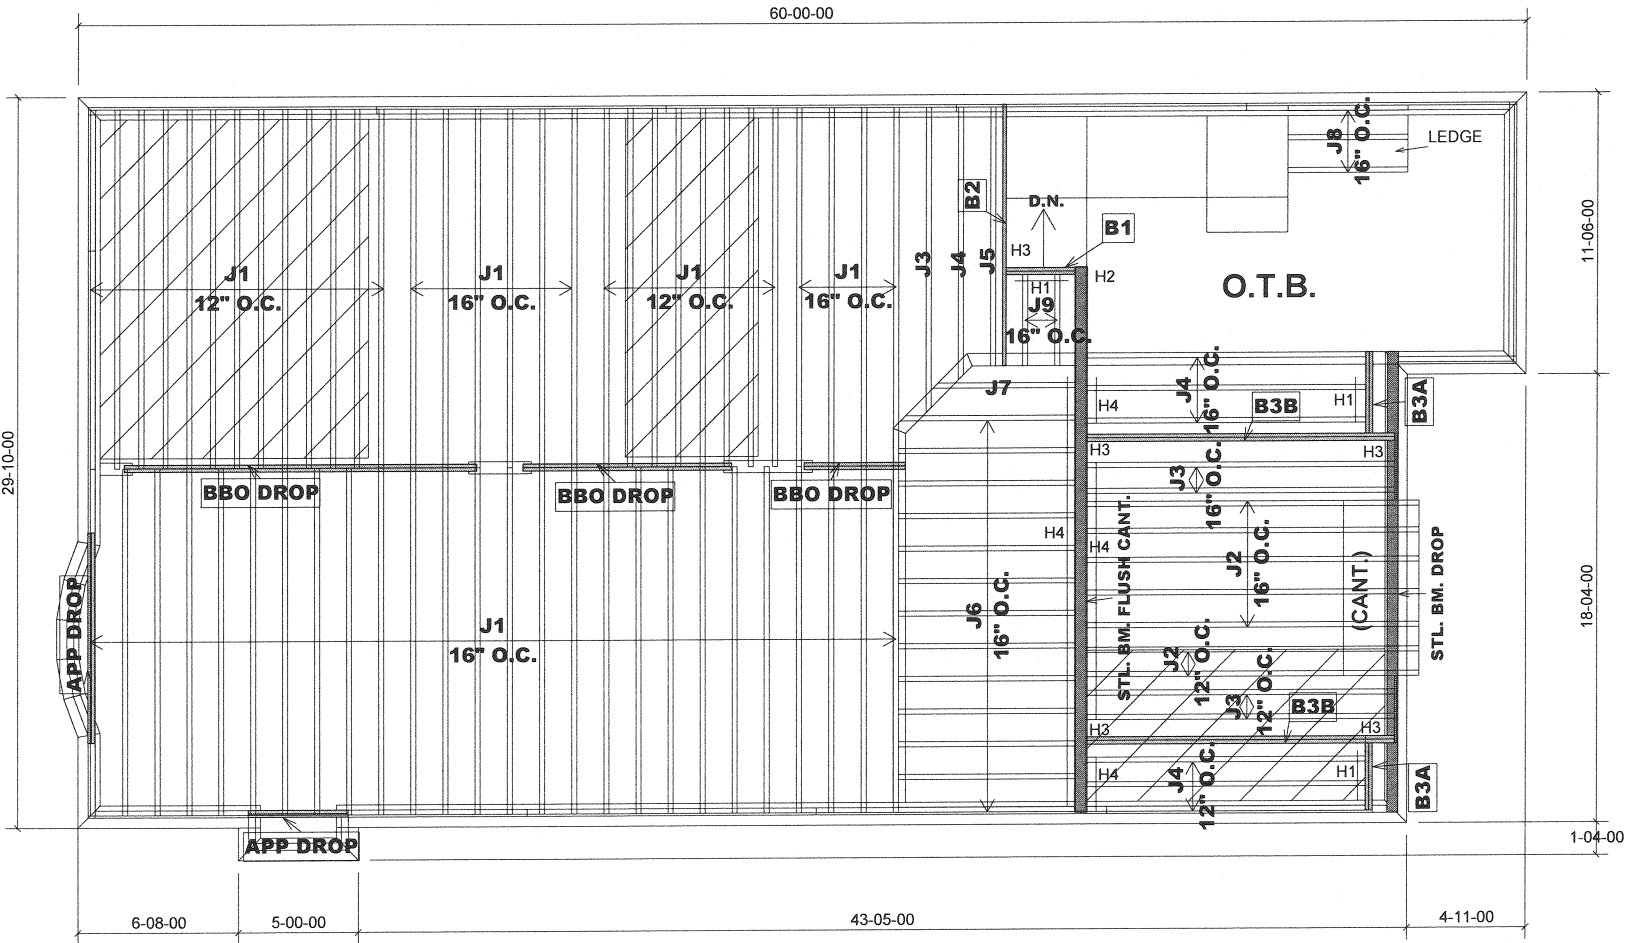

MODEL : 38-6
ELEVATION B

SECOND FLOOR FRAMING

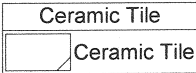

W/OPT. 5 BEDRM.

Products				
PlotID	Length	Product	Plies	Net Qty
J1	15-00-00	9 1/2" NI-20	1	57
J2	14-00-00	9 1/2" NI-20	1	7
J3	13-00-00	9 1/2" NI-20	1	5
J4	12-00-00	9 1/2" NI-20	1	7
J5	11-00-00	9 1/2" NI-20	1	1
J6	8-00-00	9 1/2" NI-20	1	13
J7	6-00-00	9 1/2" NI-20	1	1
J8	5-00-00	9 1/2" NI-20	1	3
J9	4-00-00	9 1/2" NI-20	1	2
B3B	13-00-00	VERSALAM-10 2.0E	2	4
B2	11-00-00	VERSALAM-10 2.0E	1	1
B3A	4-00-00	VERSALAM-10 2.0E	2	4
B1	3-00-00	VERSALAM-10 2.0E	2	2

RIMBOARD

1-1/8" X 9 1/2" O.S.B

SUBFLOOR - 5/8" NAILED & GLUED

APP - AS PER PLAN

BBO - BEAM BY OTHERS

HANGERS SCHEDULE

H1-----LT259

H2-----HUC410

H3-----HGUS410

H4-----LF259

1-2x6 SPF#2 Squash Block req'd on one side of joists under interior load bearing wall

Multiple squash blocks are required under concentrated loads

Joists spacing under ceramic tile is 12"o/c

Ceramic tiles application is as per O.B.C 9.30.6

Do not scale - refer to architectural plans for dimensions