


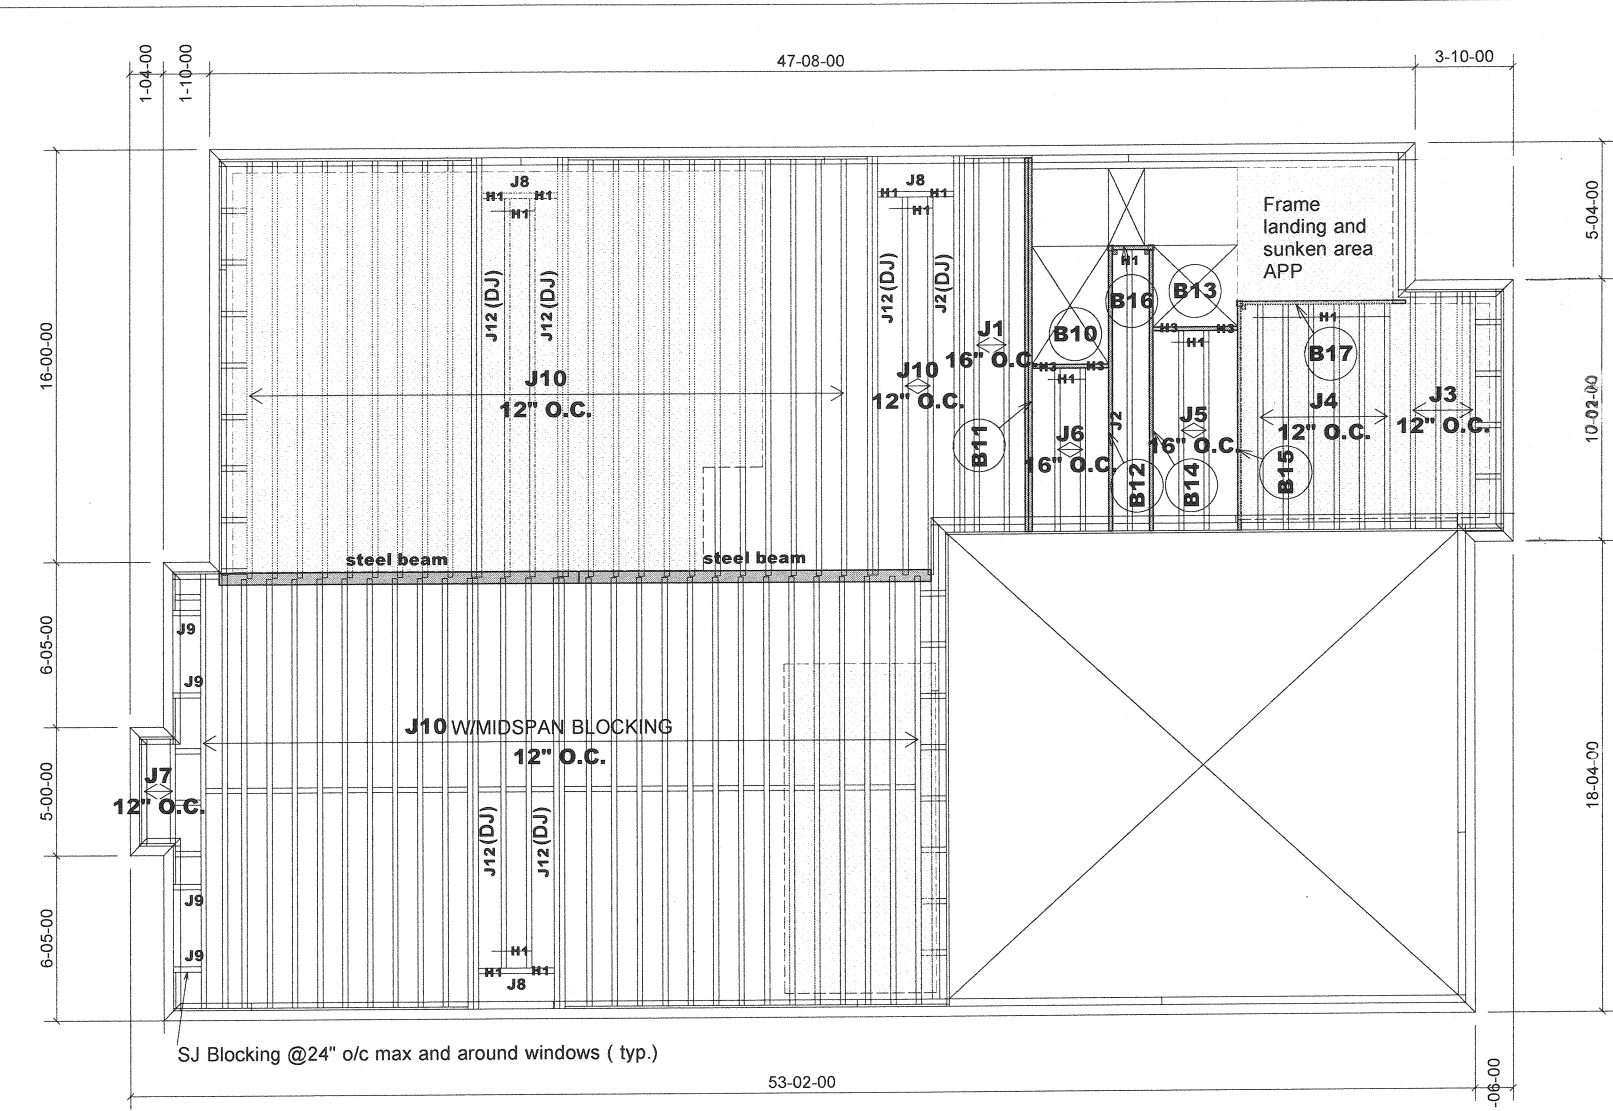

MODEL : 42-1
ELEVATION A

FIRST FLOOR FRAMING

OFFICE USE ONLY
ENGINEERED FROM
S-
S-

Do not scale - refer to architectural plans for dimensions


Products				
PlotID	Length	Product	Plies	Net Qty
J1	15-00-00	9 1/2" NI-20	1	2
J2	15-00-00	9 1/2" NI-20	2	2
J2	11-00-00	9 1/2" NI-20	1	1
J3	10-00-00	9 1/2" NI-20	1	4
J4	9-00-00	9 1/2" NI-20	1	6
J5	8-00-00	9 1/2" NI-20	1	2
J6	7-00-00	9 1/2" NI-20	1	2
J7	5-00-00	9 1/2" NI-20	1	2
J8	3-00-00	9 1/2" NI-20	1	3
J9	2-00-00	9 1/2" NI-20	1	4
J10	17-00-00	9 1/2" NI-40x	1	51
J12	17-00-00	9 1/2" NI-40x	2	10
B11	15-00-00	VERSALAM-10 2.0E	2	2
B12	12-00-00	VERSALAM-10 2.0E	1	1
B14	12-00-00	VERSALAM-10 2.0E	1	1
B15	9-00-00	VERSALAM-10 2.0E	1	1
B17	7-00-00	VERSALAM-10 2.0E	1	1
B13	4-00-00	VERSALAM-10 2.0E	1	1
B10	3-00-00	VERSALAM-10 2.0E	1	1
B16	2-00-00	VERSALAM-10 2.0E	1	1

3/2" BLOCKING 64 LF

APP - AS PER PLAN
BBO - BEAM BY OTHERS


SUBFLOOR - 5/8" NAILED & GLUED
RIMBOARD
1-1/8" X 9 1/2" O.S.B

HANGERS SCHEDULE
H1-----LT259
H3-----HUS1.81/10

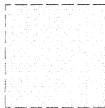

TILE AREA

1-2x6 SPF#2 Squash Block req'd on one side of joists under interior load bearing wall
Multiple squash blocks are required under concentrated loads
Joists spacing under ceramic tile is 12"o/c
Ceramic tiles application is as per O.B.C 9.30.6

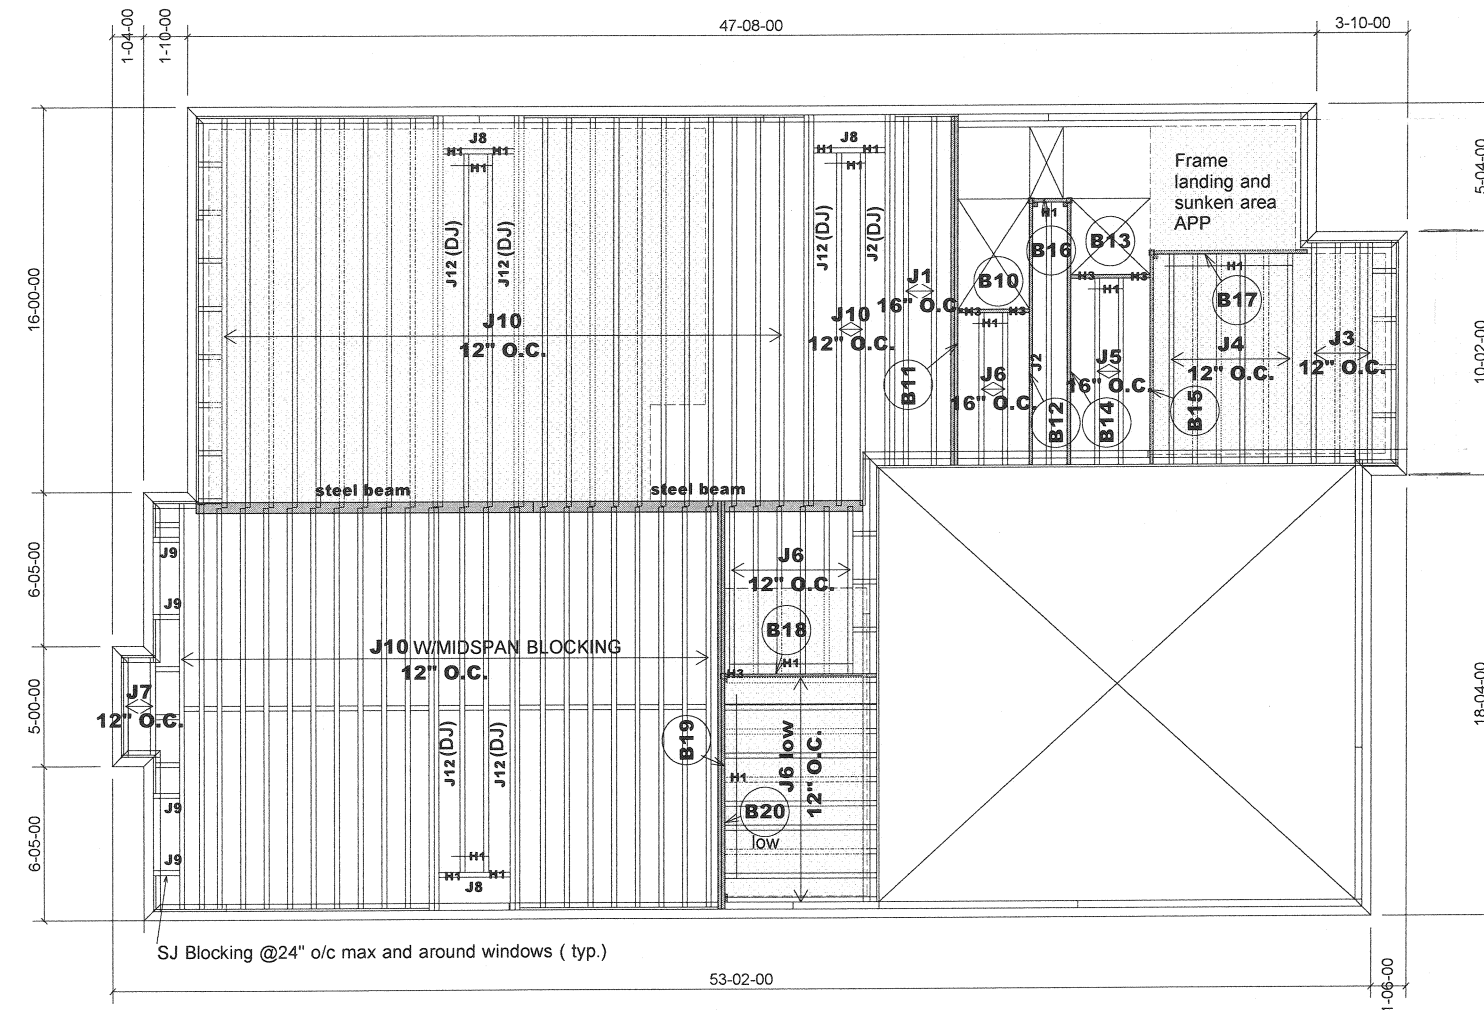

MODEL : 42-1
ELEVATION A
OPT.W/SUNKEN LAUNDRY

FIRST FLOOR FRAMING

OFFICE USE ONLY
ENGINEERED FROM
S-
S-

Do not scale - refer to architectural plans for dimensions


Products				
PlotID	Length	Product	Plies	Net Qty
J1	15-00-00	9 1/2" NI-20	1	2
J2	15-00-00	9 1/2" NI-20	2	2
J2	11-00-00	9 1/2" NI-20	1	1
J3	10-00-00	9 1/2" NI-20	1	4
J4	9-00-00	9 1/2" NI-20	1	6
J5	8-00-00	9 1/2" NI-20	1	2
J6	7-00-00	9 1/2" NI-20	1	18
J7	5-00-00	9 1/2" NI-20	1	2
J8	3-00-00	9 1/2" NI-20	1	3
J9	2-00-00	9 1/2" NI-20	1	4
J10	17-00-00	9 1/2" NI-40x	1	45
J12	17-00-00	9 1/2" NI-40x	2	10
B19	18-00-00	VERSALAM-10 2.0E	2	2
B11	15-00-00	VERSALAM-10 2.0E	2	2
B12	12-00-00	VERSALAM-10 2.0E	1	1
B14	12-00-00	VERSALAM-10 2.0E	1	1
B20	10-00-00	VERSALAM-10 2.0E	1	1
B15	9-00-00	VERSALAM-10 2.0E	1	1
B17	7-00-00	VERSALAM-10 2.0E	1	1
B18	7-00-00	VERSALAM-10 2.0E	1	1
B13	4-00-00	VERSALAM-10 2.0E	1	1
B10	3-00-00	VERSALAM-10 2.0E	1	1
B16	2-00-00	VERSALAM-10 2.0E	1	1

9 1/2" BLOCKING 54 LF

APP - AS PER PLAN
BBO - BEAM BY OTHERS


SUBFLOOR - 5/8" NAILED & GLUED
RIMBOARD
1-1/8" X 9 1/2" O.S.B

HANGERS SCHEDULE
H1-----LT259
H3-----HUS1.81/10

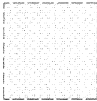

TILE AREA

1-2x6 SPF#2 Squash Block req'd on one side of joists under interior load bearing wall
Multiple squash blocks are required under concentrated loads
Joists spacing under ceramic tile is 12"o/c
Ceramic tiles application is as per O.B.C 9.30.6

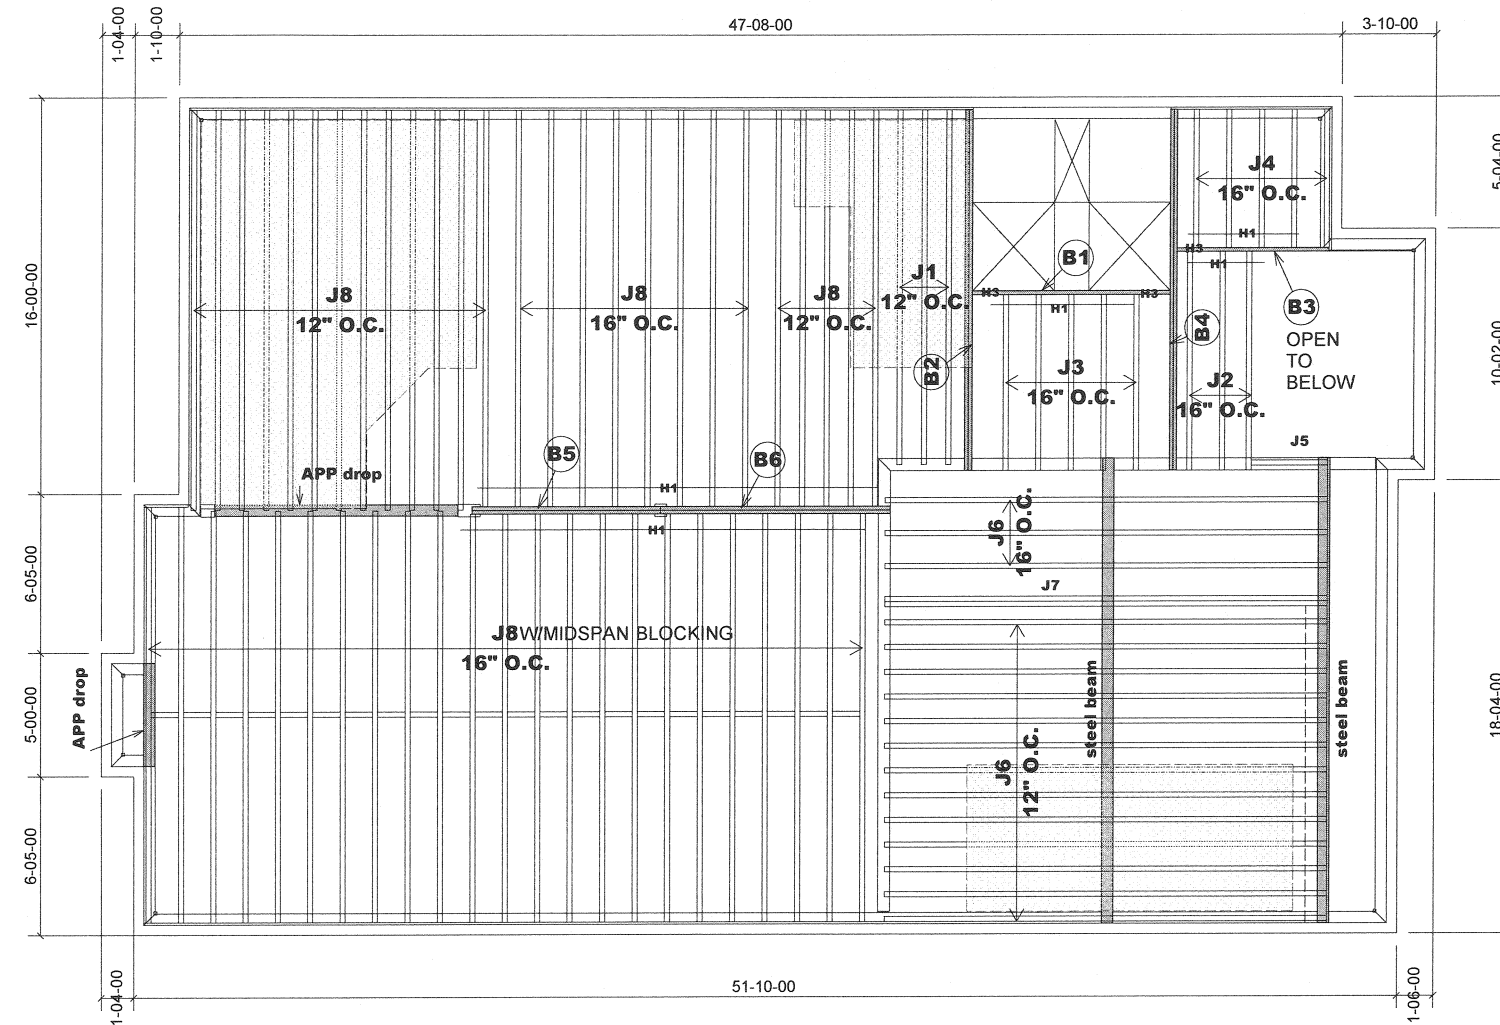

MODEL : 42-1
ELEVATION A

SECOND FLOOR FRAMING

Do not scale - refer to architectural plans for dimensions

Products				
PlotID	Length	Product	Plies	Net Qty
J1	15-00-00	9 1/2" NI-20	1	3
J2	9-00-00	9 1/2" NI-20	1	3
J3	8-00-00	9 1/2" NI-20	1	5
J4	6-00-00	9 1/2" NI-20	1	5
J5	4-00-00	9 1/2" NI-20	1	1
J6	19-00-00	9 1/2" NI-40x	1	16
J7	19-00-00	9 1/2" NI-40x	2	2
J8	17-00-00	9 1/2" NI-40x	1	49
B2	15-00-00	VERSALAM-10 2.0E	2	2
B4	15-00-00	VERSALAM-10 2.0E	2	2
B6	10-00-00	VERSALAM-10 2.0E	2	2
B1	9-00-00	VERSALAM-10 2.0E	1	1
B5	8-00-00	VERSALAM-10 2.0E	2	2
B3	7-00-00	VERSALAM-10 2.0E	1	1

9 1/2" BLOCKING 32 LF.

APP - AS PER PLAN
BBO - BEAM BY OTHERS

SUBFLOOR - 5/8" NAILED & GLUED
RIMBOARD
1-1/8" X 9 1/2" O.S.B

HANGERS SCHEDULE
H1-----LT259
H3-----HUS1.81/10



TILE AREA


Provide I-Joist Blocking between cantilevered I-Joist (along bearing) and rimboard closure at ends

1-2x6 SPF#2 Squash Block req'd on one side of joists under interior load bearing wall

Multiple squash blocks are required under concentrated loads

Joists spacing under ceramic tile is 12"o/c

Ceramic tiles application is as per O.B.C 9.30.6

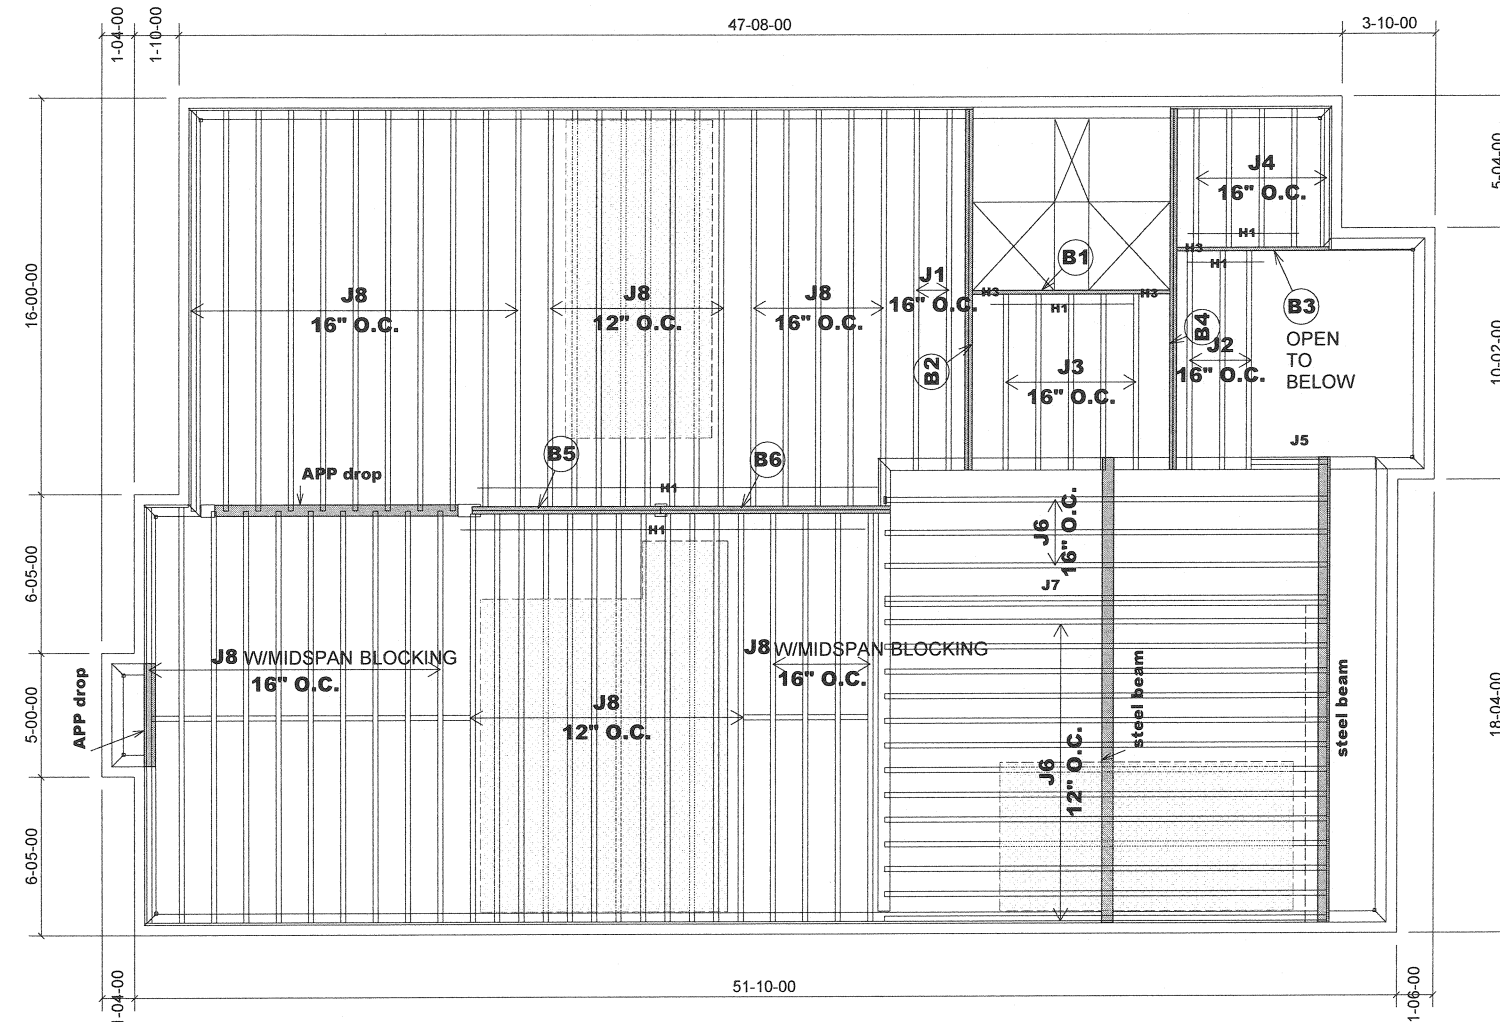

MODEL : 42-1
ELEVATION A
OPT. W/5 BEDROOM

SECOND FLOOR FRAMING

Do not scale - refer to architectural plans for dimensions


Products				
PlotID	Length	Product	Plies	Net Qty
J1	15-00-00	9 1/2" NI-20	1	2
J2	9-00-00	9 1/2" NI-20	1	3
J3	8-00-00	9 1/2" NI-20	1	5
J4	6-00-00	9 1/2" NI-20	1	5
J5	4-00-00	9 1/2" NI-20	1	1
J6	19-00-00	9 1/2" NI-40x	1	16
J7	19-00-00	9 1/2" NI-40x	2	2
J8	17-00-00	9 1/2" NI-40x	1	50
B2	15-00-00	VERSALAM-10 2.0E	2	2
B4	15-00-00	VERSALAM-10 2.0E	2	2
B6	10-00-00	VERSALAM-10 2.0E	2	2
B1	9-00-00	VERSALAM-10 2.0E	1	1
B5	8-00-00	VERSALAM-10 2.0E	2	2
B3	7-00-00	VERSALAM-10 2.0E	1	1

9 1/2" BLOCKING 32 LF.

APP - AS PER PLAN
BBO - BEAM BY OTHERS

SUBFLOOR - 5/8" NAILED & GLUED
RIMBOARD
1-1/8" X 9 1/2" O.S.B

HANGERS SCHEDULE
H1-----LT259
H3-----HUS1.81/10

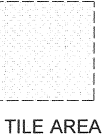

TILE AREA


Provide I-Joist Blocking between cantilevered I-Joist (along bearing) and rimboard closure at ends

1-2x6 SPF#2 Squash Block req'd on one side of joists under interior load bearing wall

Multiple squash blocks are required under concentrated loads

Joists spacing under ceramic tile is 12"o/c

Ceramic tiles application is as per O.B.C 9.30.6

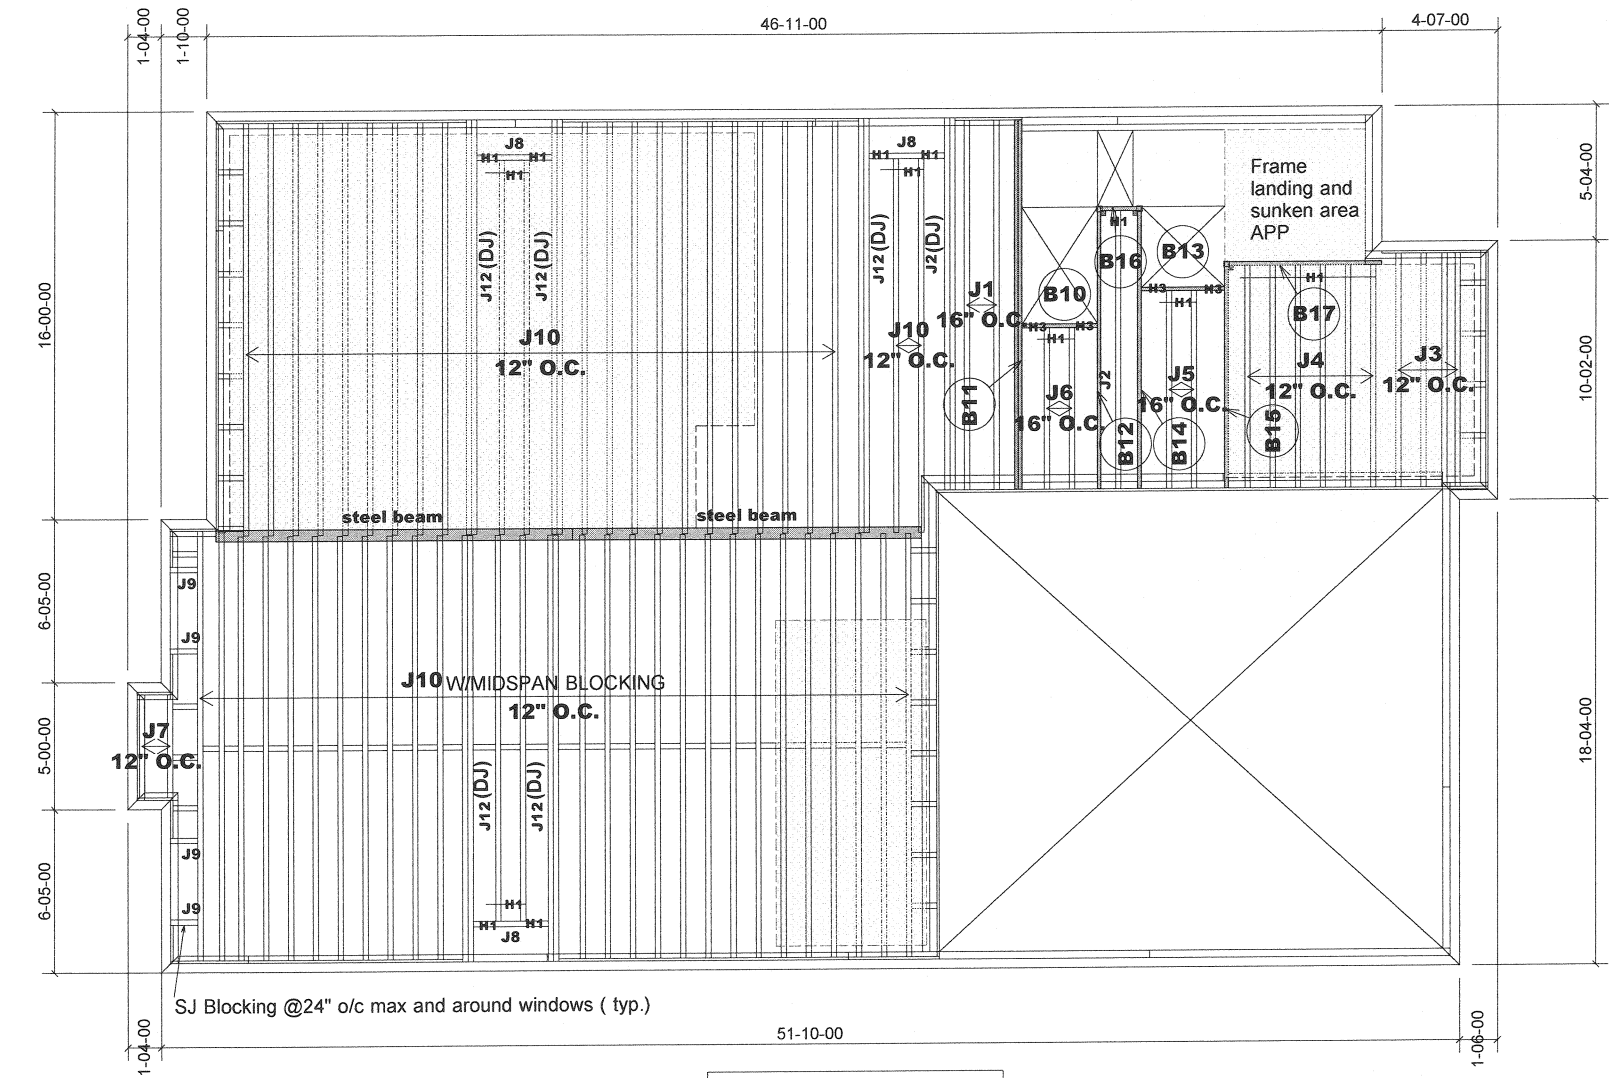

MODEL : 42-1
ELEVATION B

FIRST FLOOR FRAMING

OFFICE USE ONLY
ENGINEERED FROM
S-
S-

Do not scale - refer to architectural plans for dimensions


Products				
PlotID	Length	Product	Plies	Net Qty
J1	15-00-00	9 1/2" NI-20	1	2
J2	15-00-00	9 1/2" NI-20	2	2
J2	11-00-00	9 1/2" NI-20	1	1
J3	10-00-00	9 1/2" NI-20	1	4
J4	9-00-00	9 1/2" NI-20	1	6
J5	8-00-00	9 1/2" NI-20	1	2
J6	7-00-00	9 1/2" NI-20	1	2
J7	5-00-00	9 1/2" NI-20	1	2
J8	3-00-00	9 1/2" NI-20	1	3
J9	2-00-00	9 1/2" NI-20	1	4
J10	17-00-00	9 1/2" NI-40x	1	51
J12	17-00-00	9 1/2" NI-40x	2	10
B11	15-00-00	VERSALAM-10 2.0E	2	2
B12	12-00-00	VERSALAM-10 2.0E	1	1
B14	12-00-00	VERSALAM-10 2.0E	1	1
B15	9-00-00	VERSALAM-10 2.0E	1	1
B17	6-00-00	VERSALAM-10 2.0E	1	1
B13	4-00-00	VERSALAM-10 2.0E	1	1
B10	3-00-00	VERSALAM-10 2.0E	1	1
B16	2-00-00	VERSALAM-10 2.0E	1	1

9 1/2" BLOCKING 64 LF


APP - AS PER PLAN
BBO - BEAM BY OTHERS

SUBFLOOR - 5/8" NAILED & GLUED
RIMBOARD
1-1/8" X 9 1/2" O.S.B


HANGERS SCHEDULE
H1-----LT259
H3-----HUS1.81/10

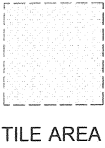

1-2x6 SPF#2 Squash Block req'd on one side of joists under interior load bearing wall
Multiple squash blocks are required under concentrated loads
Joists spacing under ceramic tile is 12"o/c
Ceramic tiles application is as per O.B.C 9.30.6

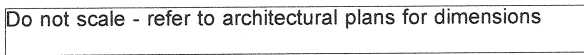

Ceramic tiles application is as per O.B.C 9.30.6

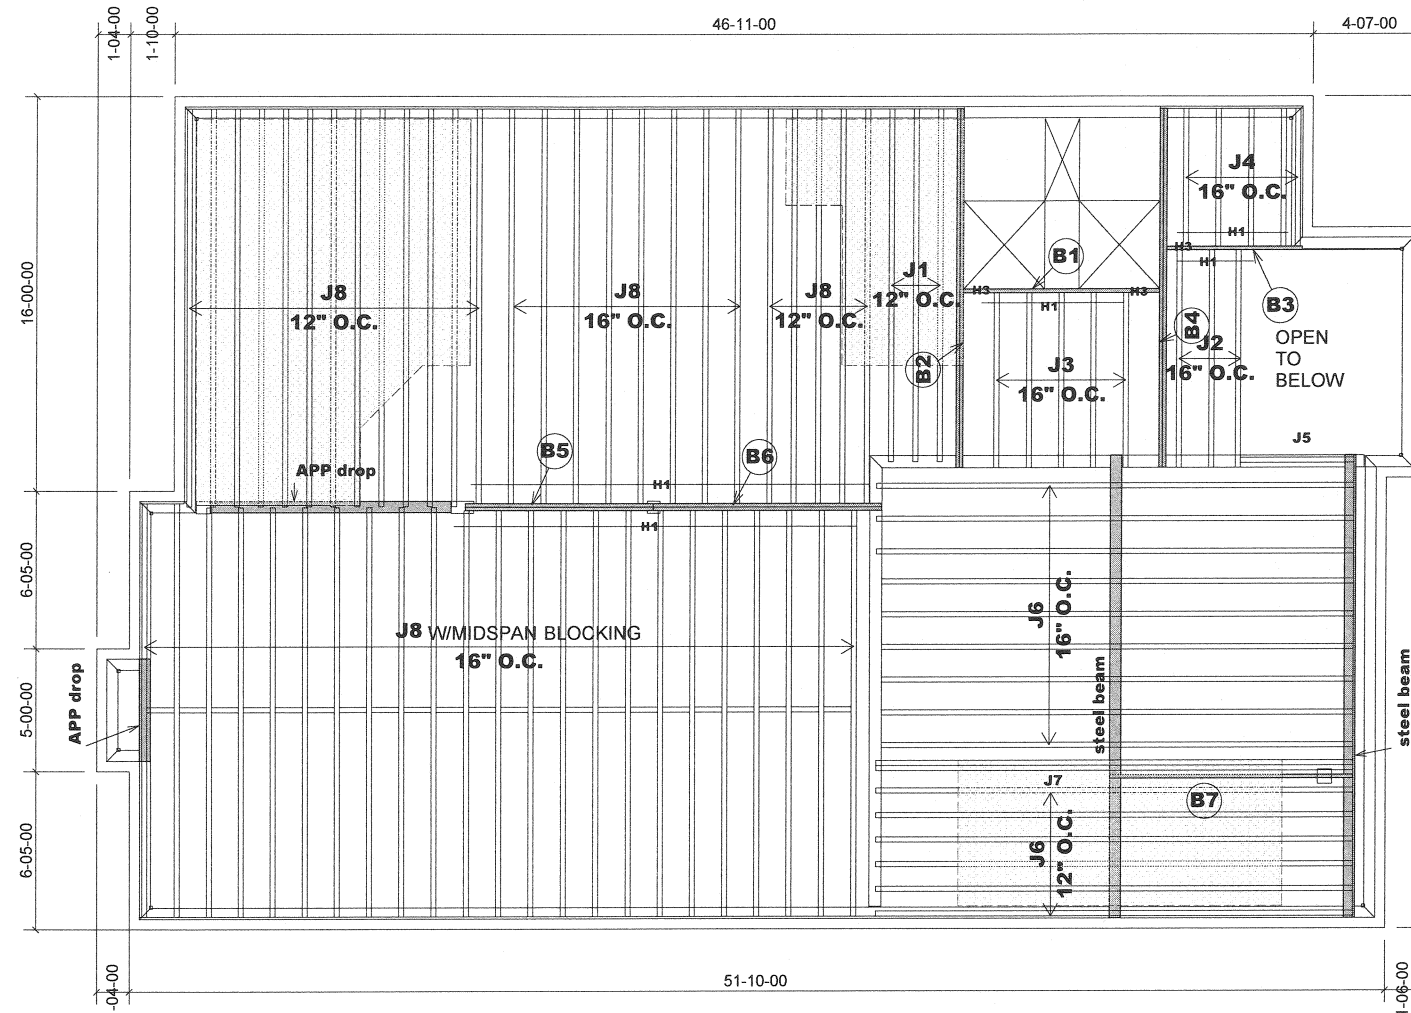

Products				
PlotID	Length	Product	Plies	Net Qty
J1	15-00-00	9 1/2" NI-20	1	3
J2	9-00-00	9 1/2" NI-20	1	3
J3	8-00-00	9 1/2" NI-20	1	5
J4	6-00-00	9 1/2" NI-20	1	5
J5	5-00-00	9 1/2" NI-20	1	1
J6	20-00-00	9 1/2" NI-40x	1	15
J7	20-00-00	9 1/2" NI-40x	2	2
J8	17-00-00	9 1/2" NI-40x	1	49
B2	15-00-00	VERSALAM-10 2.0E	2	2
B4	15-00-00	VERSALAM-10 2.0E	2	2
B7	10-00-00	VERSALAM-10 2.0E	1	1
B6	10-00-00	VERSALAM-10 2.0E	2	2
B1	9-00-00	VERSALAM-10 2.0E	1	1
B5	8-00-00	VERSALAM-10 2.0E	2	2
B3	6-00-00	VERSALAM-10 2.0E	1	1

9 1/2" BLOCKING 32 LF.

APP - AS PER PLAN
BBO - BEAM BY OTHERS

SUBFLOOR - 5/8" NAILED & GLUED
RIMBOARD
1-1/8" X 9 1/2" O.S.B

HANGERS SCHEDULE

H1-----LT259
H3-----HUS1.81/10



TILE AREA

Provide I-Joist Blocking between cantilevered I-Joist (along bearing) and rimboard closure at ends

1-2x6 SPF#2 Squash Block req'd on one side of joists under interior load bearing wall

Multiple squash blocks are required under concentrated loads


Joists spacing under ceramic tile is 12"o/c

Ceramic tiles application is as per O.B.C 9.30.6

MODEL : 42-1
ELEVATION B

SECOND FLOOR FRAMING

Do not scale - refer to architectural plans for dimensions

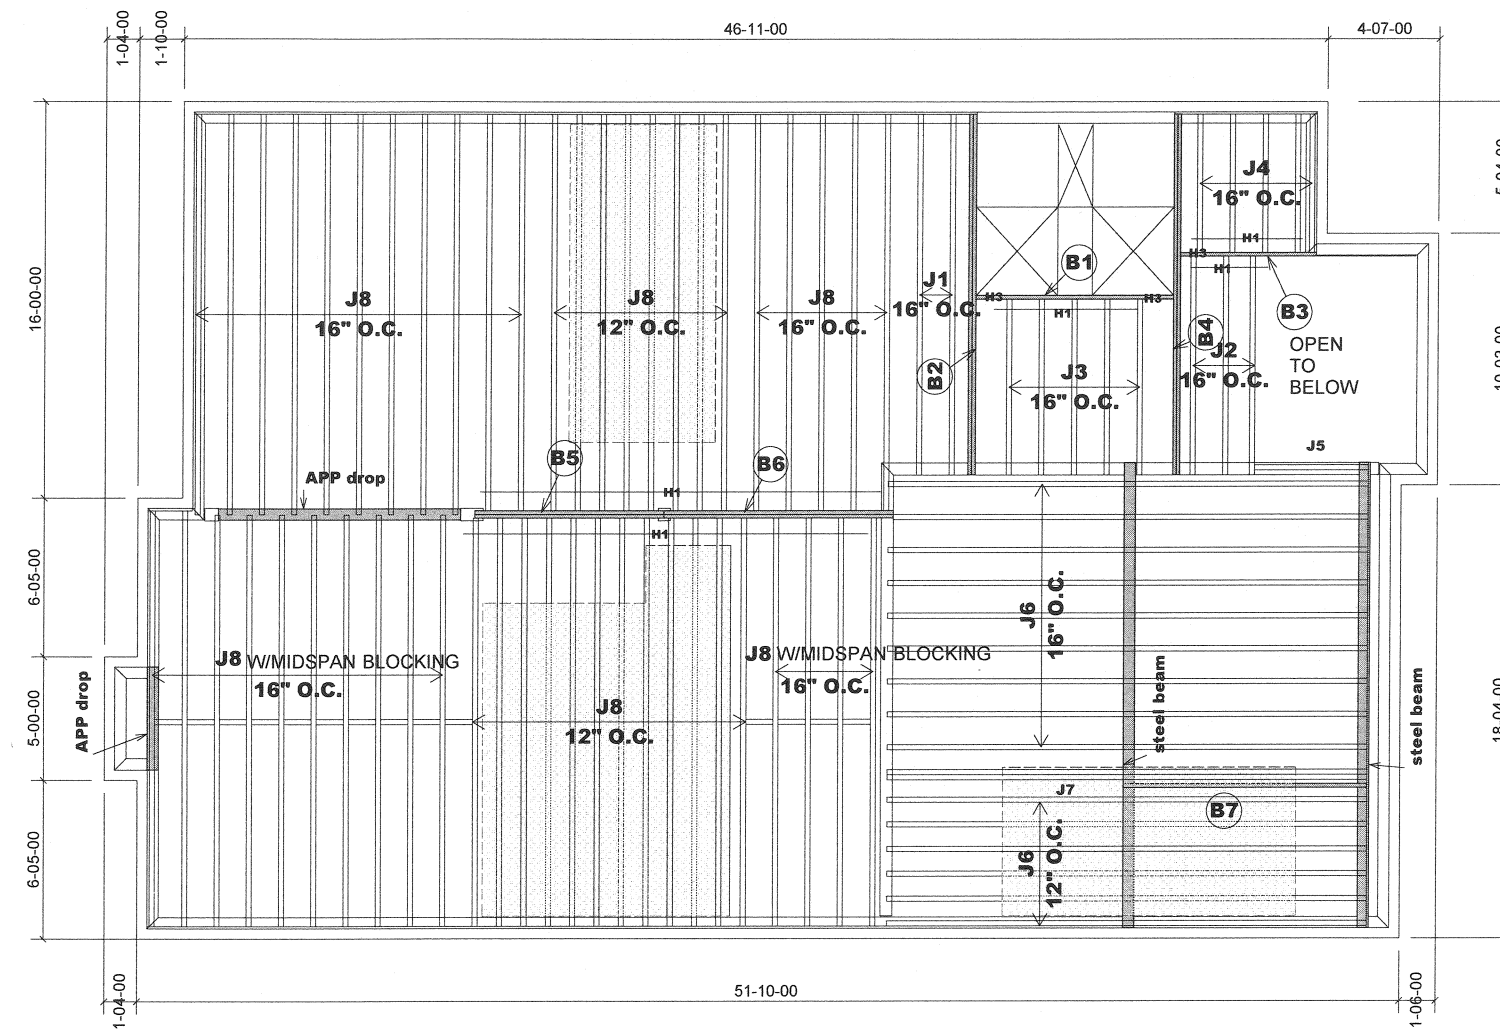

MODEL : 42-1
ELEVATION B
OPT. W/5 BEDROOM

SECOND FLOOR FRAMING

Do not scale - refer to architectural plans for dimensions

Products				
PlotID	Length	Product	Plies	Net Qty
J1	15-00-00	9 1/2" NI-20	1	2
J2	9-00-00	9 1/2" NI-20	1	3
J3	8-00-00	9 1/2" NI-20	1	5
J4	6-00-00	9 1/2" NI-20	1	5
J5	5-00-00	9 1/2" NI-20	1	1
J6	20-00-00	9 1/2" NI-40x	1	15
J7	20-00-00	9 1/2" NI-40x	2	2
J8	17-00-00	9 1/2" NI-40x	1	50
B2	15-00-00	VERSALAM-10 2.0E	2	2
B4	15-00-00	VERSALAM-10 2.0E	2	2
B7	10-00-00	VERSALAM-10 2.0E	1	1
B6	10-00-00	VERSALAM-10 2.0E	2	2
B1	9-00-00	VERSALAM-10 2.0E	1	1
B5	8-00-00	VERSALAM-10 2.0E	2	2
B3	6-00-00	VERSALAM-10 2.0E	1	1

9 1/2" BLOCKING 32 LF.

APP - AS PER PLAN
BBO - BEAM BY OTHERS

SUBFLOOR - 5/8" NAILED & GLUED
RIMBOARD
1-1/8" X 9 1/2" O.S.B

HANGERS SCHEDULE

H1-----LT259
H3-----HUS1.81/10



TILE AREA

Provide I-Joist Blocking between cantilevered I-Joist (along bearing) and rimboard closure at ends

1-2x6 SPF#2 Squash Block req'd on one side of joists under interior load bearing wall

Multiple squash blocks are required under concentrated loads

Joists spacing under ceramic tile is 12"o/c

Ceramic tiles application is as per O.B.C 9.30.6

JT: 40297/79712

File: 253783

Builder: Gold Park Homes

Project: Huntington & Nashville

Location: Kleinburg

Date: May 01/15

Designer: LA

Sheet: 8 of 8

Alpa Roof Trusses Inc.
Maple, Ontario

Salesperson: Derek
Home Lumber