


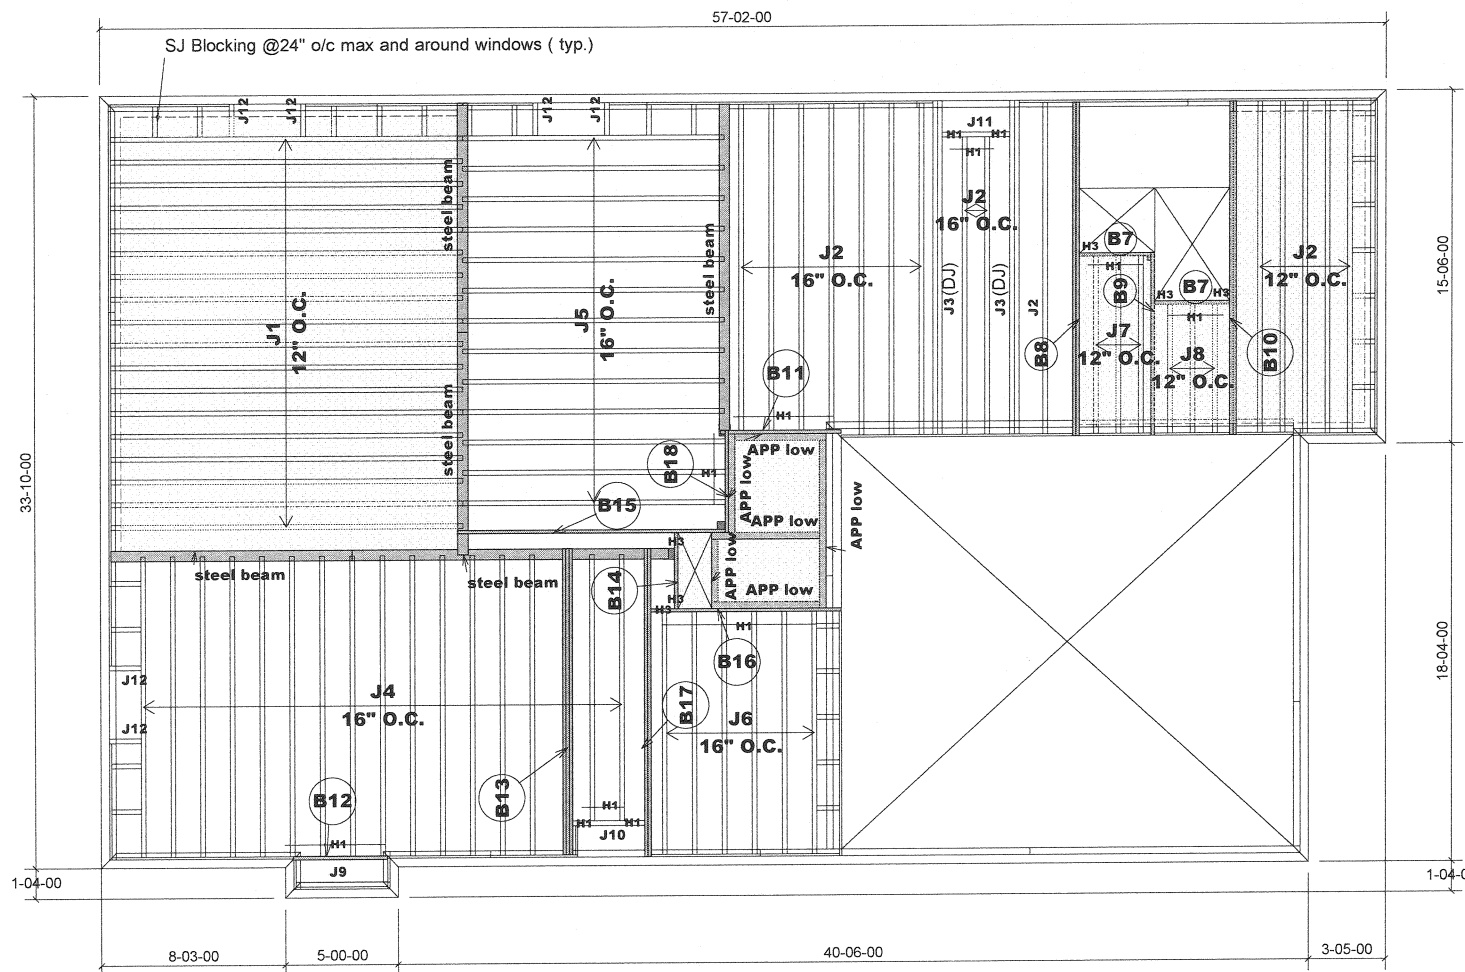

MODEL : 42-3
ELEVATION A & B
W/OPT.SUNKEN MUDROOM

FIRST FLOOR FRAMING

OFFICE USE ONLY
ENGINEERED FROM
S-
S-

Products				
PlotID	Length	Product	Plies	Net Qty
J1	16-00-00	9 1/2" NI-20	1	18
J2	15-00-00	9 1/2" NI-20	1	15
J3	15-00-00	9 1/2" NI-20	2	4
J4	14-00-00	9 1/2" NI-20	1	16
J5	12-00-00	9 1/2" NI-20	1	13
J6	11-00-00	9 1/2" NI-20	1	6
J7	8-00-00	9 1/2" NI-20	1	3
J8	6-00-00	9 1/2" NI-20	1	3
J9	5-00-00	9 1/2" NI-20	1	1
J10	4-00-00	9 1/2" NI-20	1	1
J11	3-00-00	9 1/2" NI-20	1	1
J12	2-00-00	9 1/2" NI-20	1	6
B10	15-00-00	VERSALAM-10 2.0E	2	2
B8	15-00-00	VERSALAM-10 2.0E	2	2
B17	14-00-00	VERSALAM-10 2.0E	2	2
B13	14-00-00	VERSALAM-10 2.0E	3	3
B15	13-00-00	VERSALAM-10 2.0E	1	1
B16	9-00-00	VERSALAM-10 2.0E	1	1
B9	8-00-00	VERSALAM-10 2.0E	1	1
B11	6-00-00	VERSALAM-10 2.0E	1	1
B12	5-00-00	VERSALAM-10 2.0E	1	1
B18	5-00-00	VERSALAM-10 2.0E	1	1
B14	4-00-00	VERSALAM-10 2.0E	1	1
B7	4-00-00	VERSALAM-10 2.0E	1	2

3/2" BLOCKING 44 LF

APP - AS PER PLAN
BBO - BEAM BY OTHERS

SUBFLOOR - 5/8" NAILED & GLUED
RIMBOARD

1-1/8" X 9 1/2" O.S.B

HANGERS SCHEDULE
H1-----LT259
H3-----HUS1.81/10

TILE AREA

1-2x6 SPF#2 Squash Block req'd on one side of joists under interior load bearing wall

Multiple squash blocks are required under concentrated loads

Joists spacing under ceramic tile is 12"o/c

Ceramic tiles application is as per O.B.C 9.30.6

Do not scale - refer to architectural plans for dimensions

JT: 40297/79712

Builder: Gold Park Homes

Location: Kleinburg

Designer: LA

Alpa Roof Trusses Inc.

Salesperson: Derek

File: 253785


Project: Huntington & Nashville

Date: May 01/15

Sheet: 2 of 6

Maple, Ontario

Home Lumber

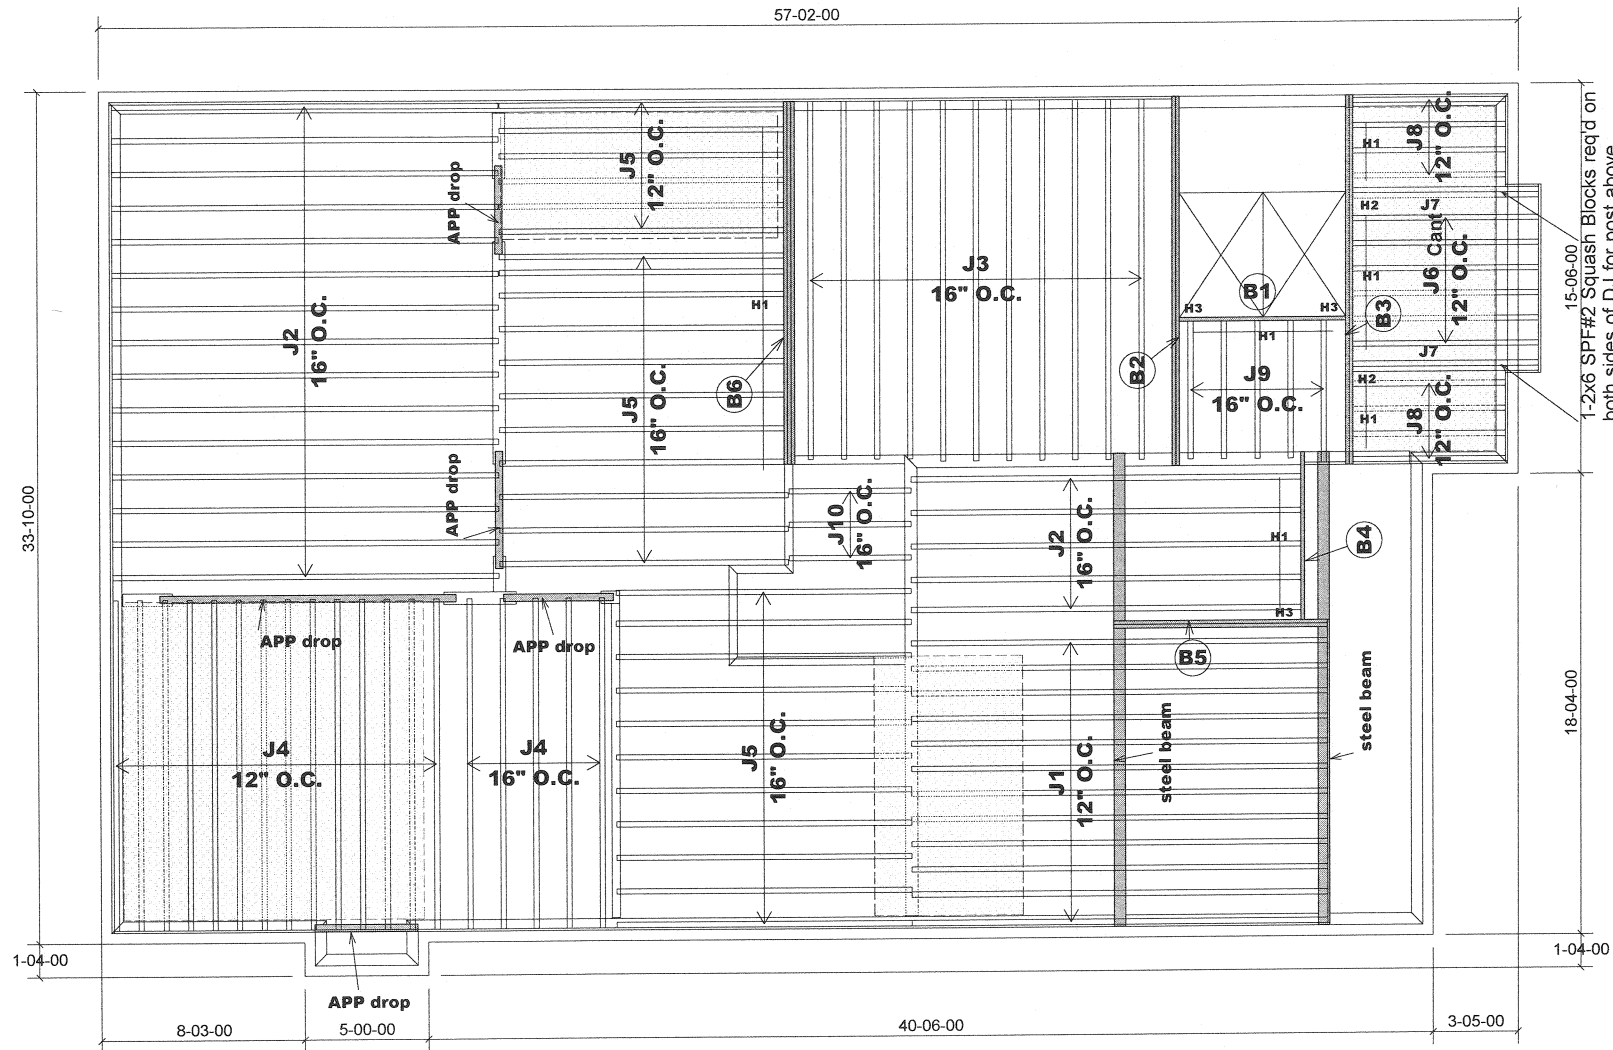

Products				
PlotID	Length	Product	Plies	Net Qty
J1	17-00-00	9 1/2" NI-20	1	12
J2	16-00-00	9 1/2" NI-20	1	20
J3	15-00-00	9 1/2" NI-20	1	11
J4	14-00-00	9 1/2" NI-20	1	19
J5	12-00-00	9 1/2" NI-20	1	28
J6	8-00-00	9 1/2" NI-20	1	6
J7	8-00-00	9 1/2" NI-20	2	4
J8	7-00-00	9 1/2" NI-20	1	8
J9	6-00-00	9 1/2" NI-20	1	5
J10	5-00-00	9 1/2" NI-20	1	3
B2	15-00-00	VERSALAM-10 2.0E	2	2
B3	15-00-00	VERSALAM-10 2.0E	2	2
B6	15-00-00	VERSALAM-10 2.0E	3	3
B5	9-00-00	VERSALAM-10 2.0E	2	2
B1	7-00-00	VERSALAM-10 2.0E	1	1
B4	7-00-00	VERSALAM-10 2.0E	1	1

9 1/2" BLOCKING 8 LF

APP - AS PER PLAN
BBO - BEAM BY OTHERS

SUBFLOOR - 5/8" NAILED & GLUED

RIMBOARD

1-1/8" X 9 1/2" O.S.B

HANGERS SCHEDULE

H1-----LT259
H2-----MIT39.5-2
H3-----HUS1.81/10

TILE AREA

Provide I-Joist Blocking between cantilevered I-Joist (along bearing) and rimboard closure at ends

1-2x6 SPF#2 Squash Block req'd on one side of joists under interior load bearing wall

Multiple squash blocks are required under concentrated loads

Joists spacing under ceramic tile is 12"o/c

Ceramic tiles application is as per O.B.C 9.30.6

MODEL : 42-3
ELEVATION A

SECOND FLOOR FRAMING

Do not scale - refer to architectural plans for dimensions

JT: 40297/79712

Builder: Gold Park Homes

Location: Kleinburg

Designer: LA

Alpa Roof Trusses Inc.

Salesperson: Derek

File: 253785


Project: Huntington & Nashville

Date: May 01/15

Sheet: 3 of 6

Maple, Ontario

Home Lumber

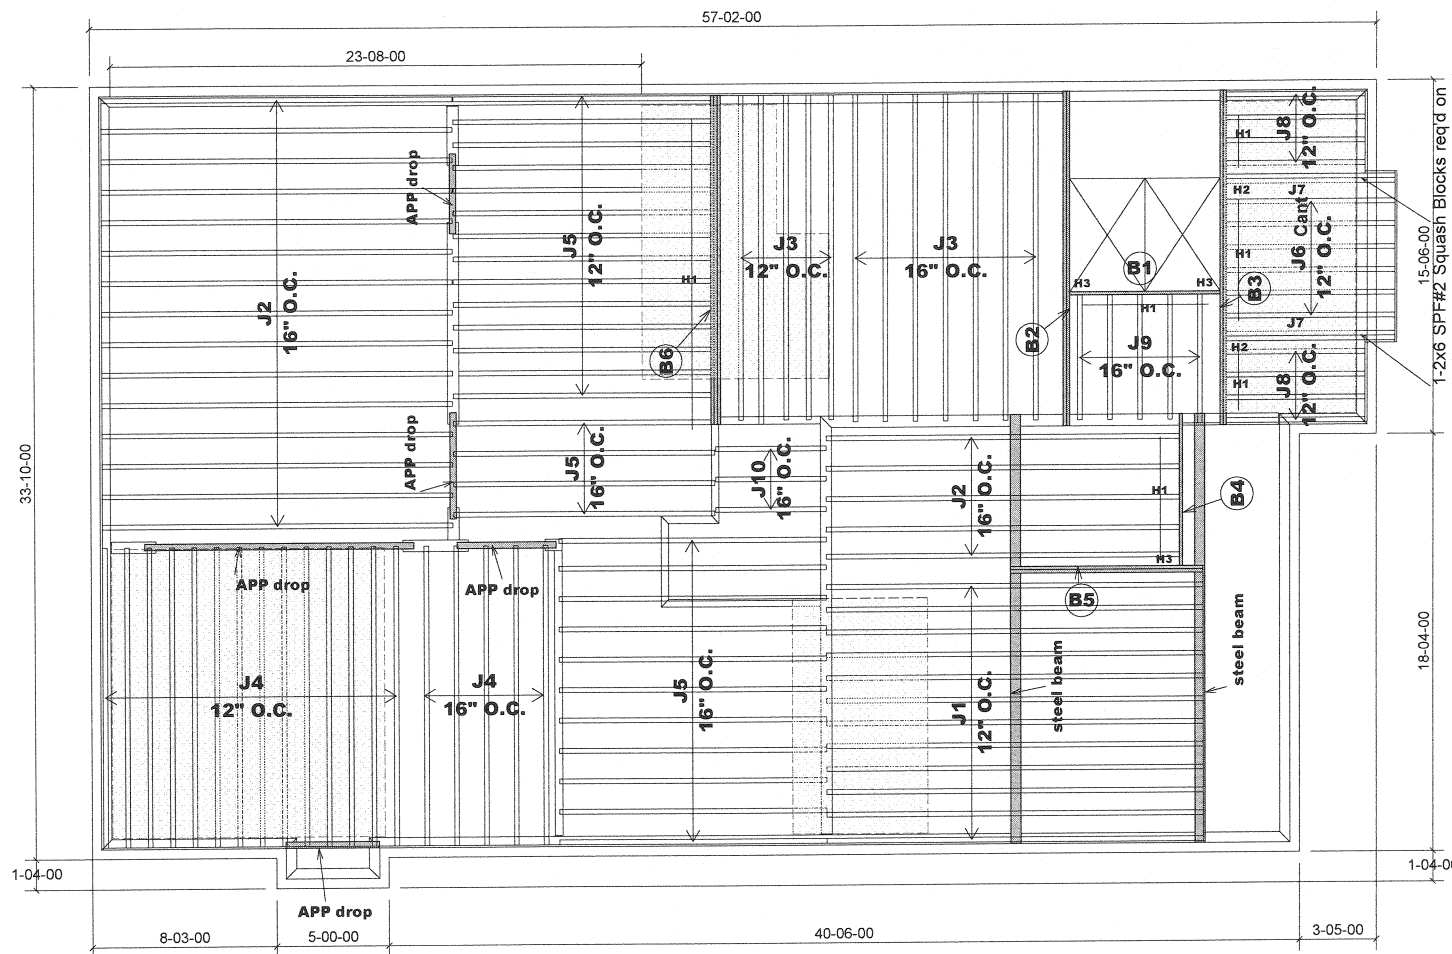

MODEL : 42-3
ELEVATION A
OPT. SECOND FLOOR

SECOND FLOOR FRAMING

Do not scale - refer to architectural plans for dimensions


Products				
PlotID	Length	Product	Plies	Net Qty
J1	17-00-00	9 1/2" NI-20	1	12
J2	16-00-00	9 1/2" NI-20	1	20
J3	15-00-00	9 1/2" NI-20	1	12
J4	14-00-00	9 1/2" NI-20	1	19
J5	12-00-00	9 1/2" NI-20	1	29
J6	8-00-00	9 1/2" NI-20	1	6
J7	8-00-00	9 1/2" NI-20	2	4
J8	7-00-00	9 1/2" NI-20	1	8
J9	6-00-00	9 1/2" NI-20	1	5
J10	5-00-00	9 1/2" NI-20	1	3
B2	15-00-00	VERSALAM-10 2.0E	2	2
B3	15-00-00	VERSALAM-10 2.0E	2	2
B6	15-00-00	VERSALAM-10 2.0E	3	3
B5	9-00-00	VERSALAM-10 2.0E	2	2
B1	7-00-00	VERSALAM-10 2.0E	1	1
B4	7-00-00	VERSALAM-10 2.0E	1	1

9 1/2" BLOCKING 8 LF

APP - AS PER PLAN
BBO - BEAM BY OTHERS

SUBFLOOR - 5/8" NAILED & GLUED
RIMBOARD
1-1/8" X 9 1/2" O.S.B

HANGERS SCHEDULE
H1-----LT259
H2-----MIT39.5-2
H3-----HUS1.81/10

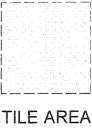

TILE AREA

Provide I-Joist Blocking between cantilevered I-Joist (along bearing) and rimboard closure at ends


1-2x6 SPF#2 Squash Block req'd on one side of joists under interior load bearing wall

Multiple squash blocks are required under concentrated loads

Joists spacing under ceramic tile is 12"o/c

Ceramic tiles application is as per O.B.C 9.30.6



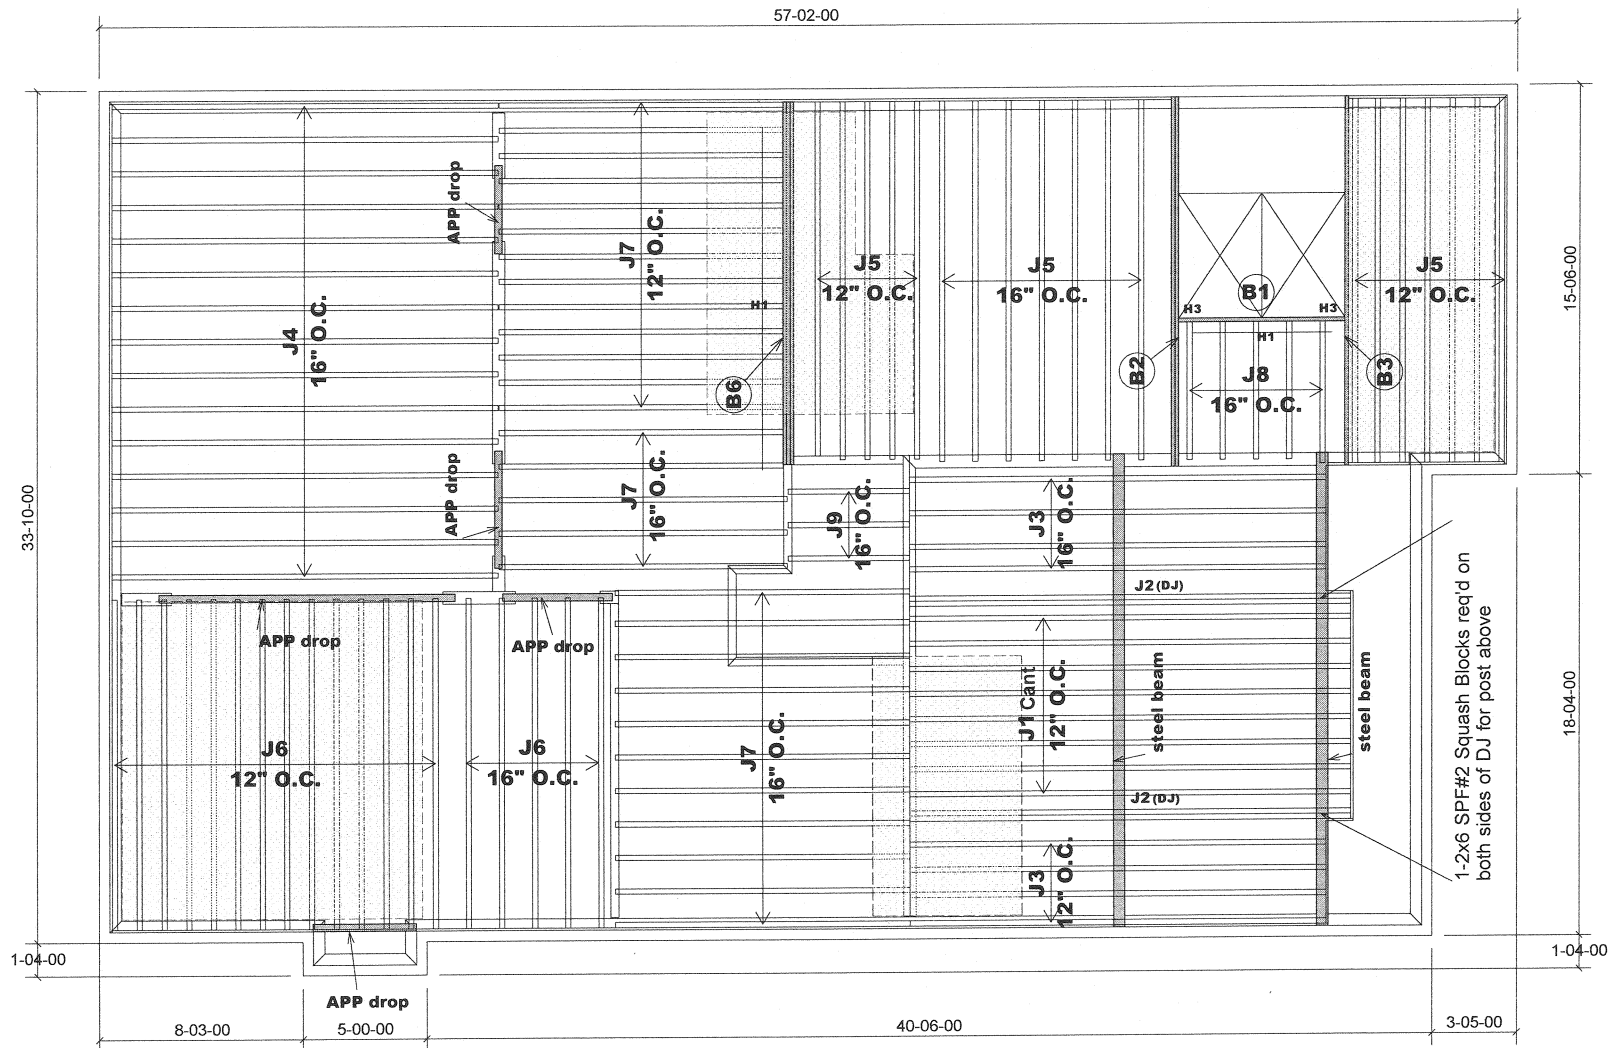


Products				
PlotID	Length	Product	Plies	Net Qty
J1	18-00-00	9 1/2" NI-20	1	8
J2	18-00-00	9 1/2" NI-20	2	4
J3	17-00-00	9 1/2" NI-20	1	8
J4	16-00-00	9 1/2" NI-20	1	15
J5	15-00-00	9 1/2" NI-20	1	19
J6	14-00-00	9 1/2" NI-20	1	19
J7	12-00-00	9 1/2" NI-20	1	29
J8	6-00-00	9 1/2" NI-20	1	5
J9	5-00-00	9 1/2" NI-20	1	3
B3	15-00-00	VERSALAM-10 2.0E	1	1
B2	15-00-00	VERSALAM-10 2.0E	2	2
B6	15-00-00	VERSALAM-10 2.0E	3	3
B1	7-00-00	VERSALAM-10 2.0E	1	1

9 1/2" BLOCKING 8 LF

APP - AS PER PLAN
BBO - BEAM BY OTHERS

SUBFLOOR - 5/8" NAILED & GLUED
RIMBOARD
1-1/8" X 9 1/2" O.S.B

HANGERS SCHEDULE
H1-----LT259
H2-----MIT39.5-2
H3-----HUS1.81/10

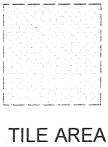

Provide I-Joist Blocking between cantilevered I-Joist (along bearing) and rimboard closure at ends

1-2x6 SPF#2 Squash Block req'd on one side of joists under interior load bearing wall
Multiple squash blocks are required under concentrated loads
Joists spacing under ceramic tile is 12"o/c
Ceramic tiles application is as per O.B.C 9.30.6

MODEL : 42-3
ELEVATION B
OPT.SECOND FLOOR

SECOND FLOOR FRAMING

Do not scale - refer to architectural plans for dimensions