


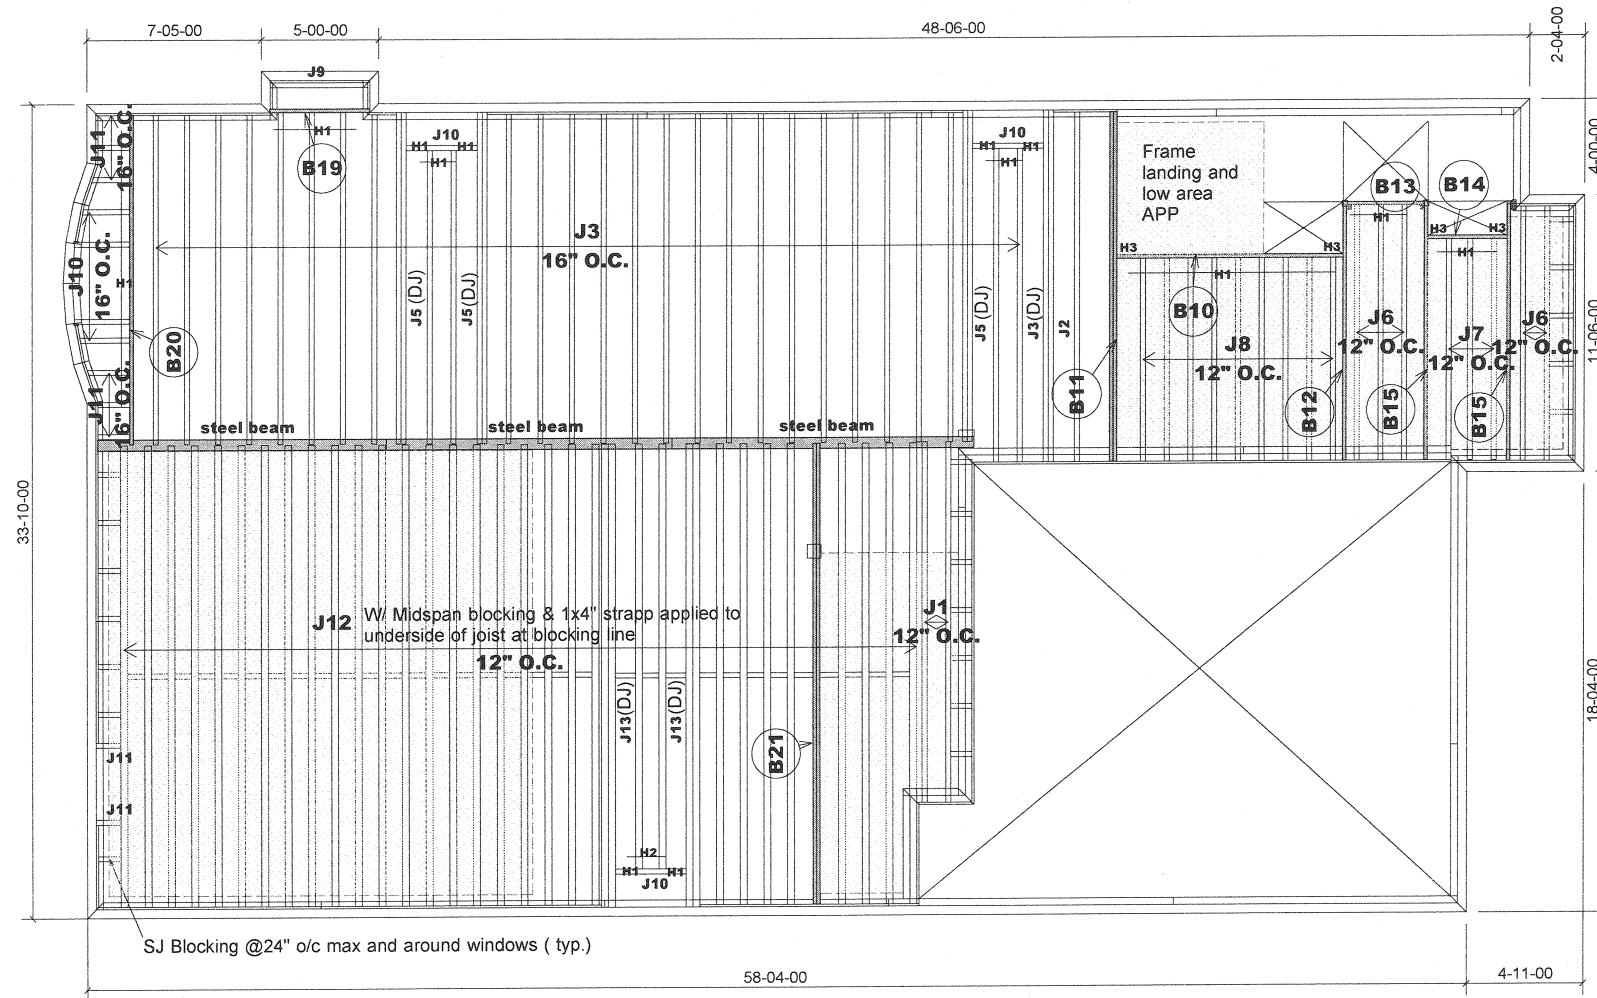

MODEL : 42-5
ELEVATION A & B
STANDARD GROUND FLOOR

FIRST FLOOR FRAMING

OFFICE USE ONLY
ENGINEERED FROM
S- 129651
S- 129670

Do not scale - refer to architectural plans for dimensions

Products				
PlotID	Length	Product	Plies	Net Qty
J1	16-00-00	9 1/2" NI-20	1	2
J2	15-00-00	9 1/2" NI-20	1	1
J3	15-00-00	9 1/2" NI-20	2	2
J4	14-00-00	9 1/2" NI-20	1	27
J5	14-00-00	9 1/2" NI-20	2	6
J6	11-00-00	9 1/2" NI-20	1	5
J7	10-00-00	9 1/2" NI-20	1	3
J8	9-00-00	9 1/2" NI-20	1	9
J9	5-00-00	9 1/2" NI-20	1	1
J10	3-00-00	9 1/2" NI-20	1	7
J11	2-00-00	9 1/2" NI-20	1	8
J12	20-00-00	9 1/2" NI-80	1	31
J13	20-00-00	9 1/2" NI-80	2	4
B21	20-00-00	VERSALAM-10 2.0E	2	2
B11	15-00-00	VERSALAM-10 2.0E	2	2
B20	14-00-00	VERSALAM-10 2.0E	1	1
B12	11-00-00	VERSALAM-10 2.0E	1	1
B15	11-00-00	VERSALAM-10 2.0E	1	2
B10	10-00-00	VERSALAM-10 2.0E	1	1
B19	5-00-00	VERSALAM-10 2.0E	1	1
B13	4-00-00	VERSALAM-10 2.0E	1	1
B14	4-00-00	VERSALAM-10 2.0E	1	1

3/2" BLOCKING 60 LF


APP - AS PER PLAN
BBO - BEAM BY OTHERS

SUBFLOOR - 5/8" NAILED & GLUED
RIMBOARD
1-1/8" X 9 1/2" O.S.B

HANGERS SCHEDULE
H1-----LT259
H2-----LT359
H3-----HUS1.81/10

TILE AREA

1-2x6 SPF#2 Squash Block req'd on one side of joists under interior load bearing wall
Multiple squash blocks are required under concentrated loads
Joists spacing under ceramic tile is 12"/o/c
Ceramic tiles application is as per O.B.C 9.30.6

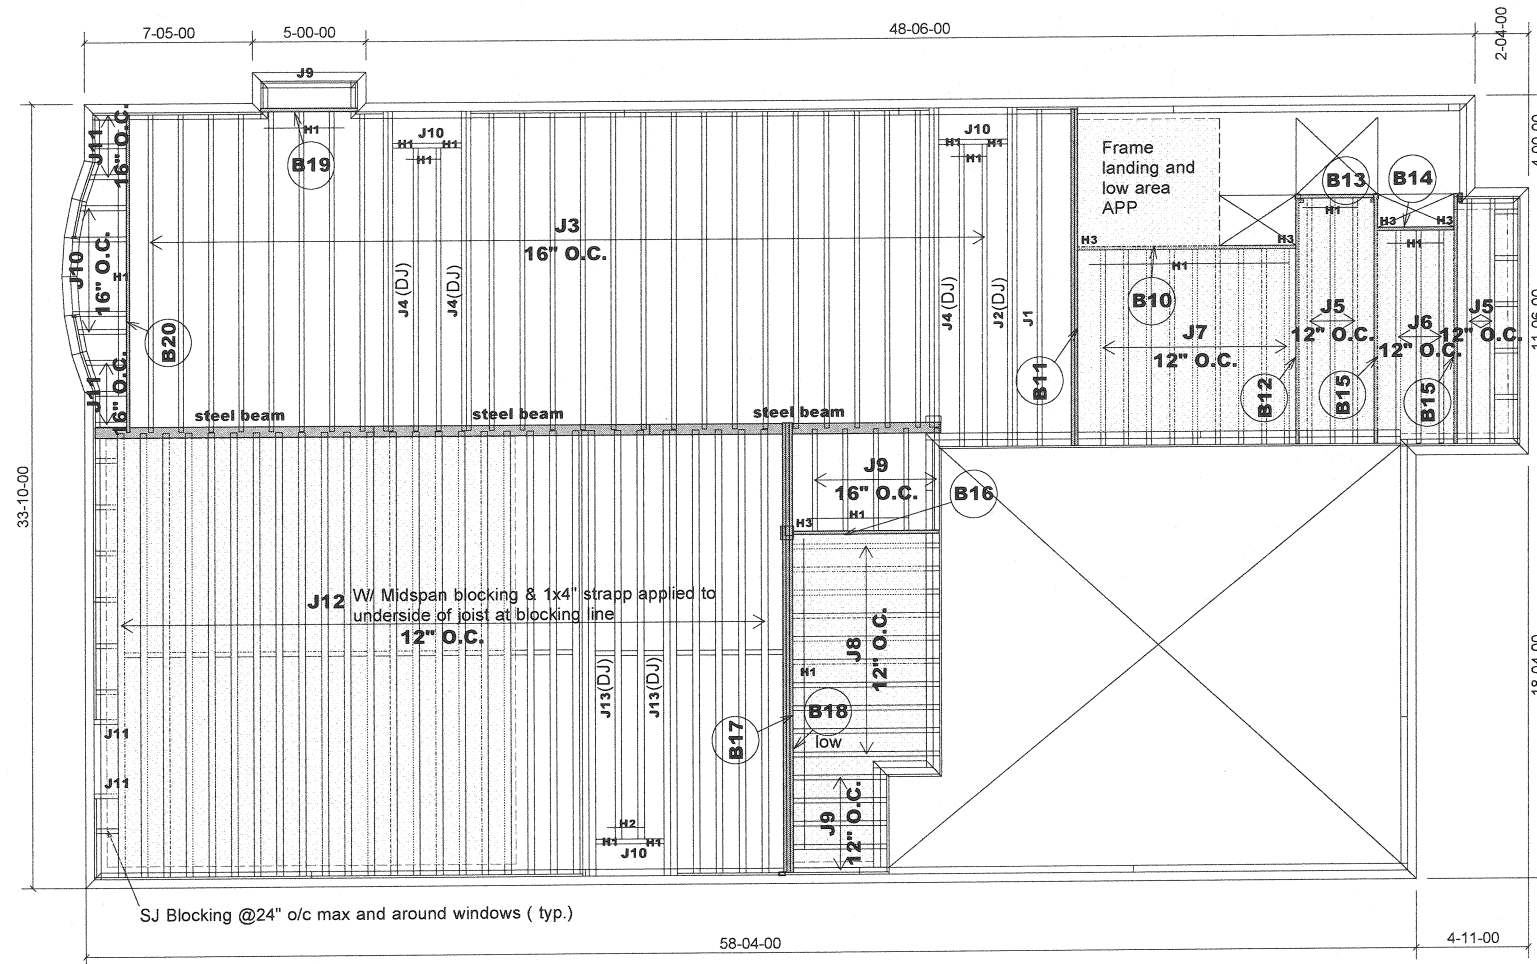

MODEL : 42-5
ELEVATION A & B
STANDARD GROUND FLOOR
W/SUNKEN MUDROOM

FIRST FLOOR FRAMING

OFFICE USE ONLY
ENGINEERED FROM
S-
S-

Do not scale - refer to architectural plans for dimensions

Products				
PlotID	Length	Product	Plies	Net Qty
J1	15-00-00	9 1/2" NI-20	1	1
J2	15-00-00	9 1/2" NI-20	2	2
J3	14-00-00	9 1/2" NI-20	1	27
J4	14-00-00	9 1/2" NI-20	2	6
J5	11-00-00	9 1/2" NI-20	1	5
J6	10-00-00	9 1/2" NI-20	1	3
J7	9-00-00	9 1/2" NI-20	1	9
J8	7-00-00	9 1/2" NI-20	1	10
J9	5-00-00	9 1/2" NI-20	1	11
J10	3-00-00	9 1/2" NI-20	1	7
J11	2-00-00	9 1/2" NI-20	1	8
J12	20-00-00	9 1/2" NI-80	1	27
J13	20-00-00	9 1/2" NI-80	2	4
B17	20-00-00	VERSALAM-10 2.0E	3	3
B11	15-00-00	VERSALAM-10 2.0E	2	2
B18	15-00-00	VERSALAM-10 2.0E	2	2
B20	14-00-00	VERSALAM-10 2.0E	1	1
B12	11-00-00	VERSALAM-10 2.0E	1	1
B15	11-00-00	VERSALAM-10 2.0E	1	2
B10	10-00-00	VERSALAM-10 2.0E	1	1
B16	7-00-00	VERSALAM-10 2.0E	1	1
B19	5-00-00	VERSALAM-10 2.0E	1	1
B13	4-00-00	VERSALAM-10 2.0E	1	1
B14	4-00-00	VERSALAM-10 2.0E	1	1

9 1/2' BLOCKING 50 LF

APP - AS PER PLAN
BBO - BEAM BY OTHERS

SUBFLOOR - 5/8" NAILED & GLUED
RIMBOARD
1-1/8" X 9 1/2" O.S.B

HANGERS SCHEDULE
H1-----LT259
H2-----LT359
H3-----HUS1.81/10


TILE AREA

1-2x6 SPF#2 Squash Block req'd on one side of joists under interior load bearing wall

Multiple squash blocks are required under concentrated loads

Joists spacing under ceramic tile is 12"o/c

Ceramic tiles application is as per O.B.C 9.30.6

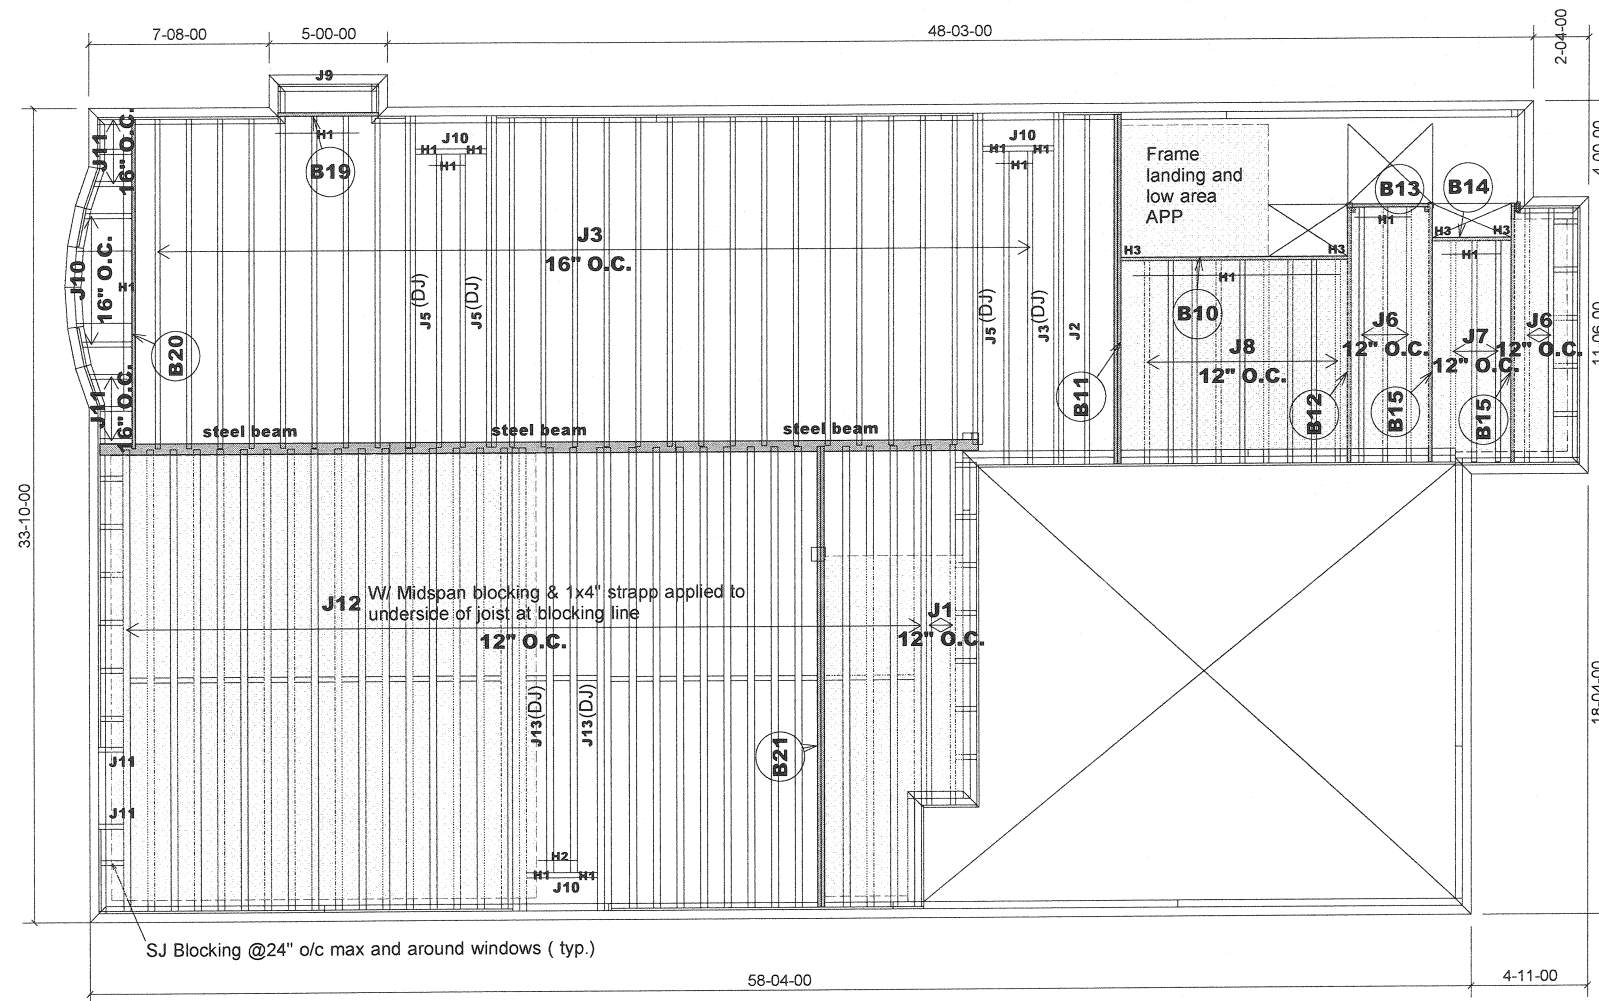

MODEL : 42-5
ELEVATION A & B
OPT. GROUND FLOOR

FIRST FLOOR FRAMING

OFFICE USE ONLY
ENGINEERED FROM
S-
S-

Do not scale - refer to architectural plans for dimensions

Products				
PlotID	Length	Product	Plies	Net Qty
J1	16-00-00	9 1/2" NI-20	1	2
J2	15-00-00	9 1/2" NI-20	1	1
J3	15-00-00	9 1/2" NI-20	2	2
J4	14-00-00	9 1/2" NI-20	1	27
J5	14-00-00	9 1/2" NI-20	2	6
J6	11-00-00	9 1/2" NI-20	1	5
J7	10-00-00	9 1/2" NI-20	1	3
J8	9-00-00	9 1/2" NI-20	1	9
J9	5-00-00	9 1/2" NI-20	1	1
J10	3-00-00	9 1/2" NI-20	1	7
J11	2-00-00	9 1/2" NI-20	1	8
J12	20-00-00	9 1/2" NI-80	1	31
J13	20-00-00	9 1/2" NI-80	2	4
B21	20-00-00	VERSALAM-10 2.0E	2	2
B11	15-00-00	VERSALAM-10 2.0E	2	2
B20	14-00-00	VERSALAM-10 2.0E	1	1
B12	11-00-00	VERSALAM-10 2.0E	1	1
B15	11-00-00	VERSALAM-10 2.0E	1	2
B10	10-00-00	VERSALAM-10 2.0E	1	1
B19	5-00-00	VERSALAM-10 2.0E	1	1
B13	4-00-00	VERSALAM-10 2.0E	1	1
B14	4-00-00	VERSALAM-10 2.0E	1	1

9 1/2" BLOCKING 60 LF

APP - AS PER PLAN
BBO - BEAM BY OTHERS

SUBFLOOR - 5/8" NAILED & GLUED
RIMBOARD
1-1/8" X 9 1/2" O.S.B

HANGERS SCHEDULE
H1-----LT259
H2-----LT359
H3-----HUS1.81/10



1-2x6 SPF#2 Squash Block req'd on one side of joists under interior load bearing wall
Multiple squash blocks are required under concentrated loads
Joists spacing under ceramic tile is 12"o/c
Ceramic tiles application is as per O.B.C 9.30.6


JT: 40297/79712
File: 253787 (3)

Builder: Gold Park Homes
Project: Huntington & Nashville

Location: Kleinburg
Date: May 01/15

Designer: LA
Sheet: 3 of 16

Alpa Roof Trusses Inc.
Maple, Ontario
Salesperson: Derek Home Lumber

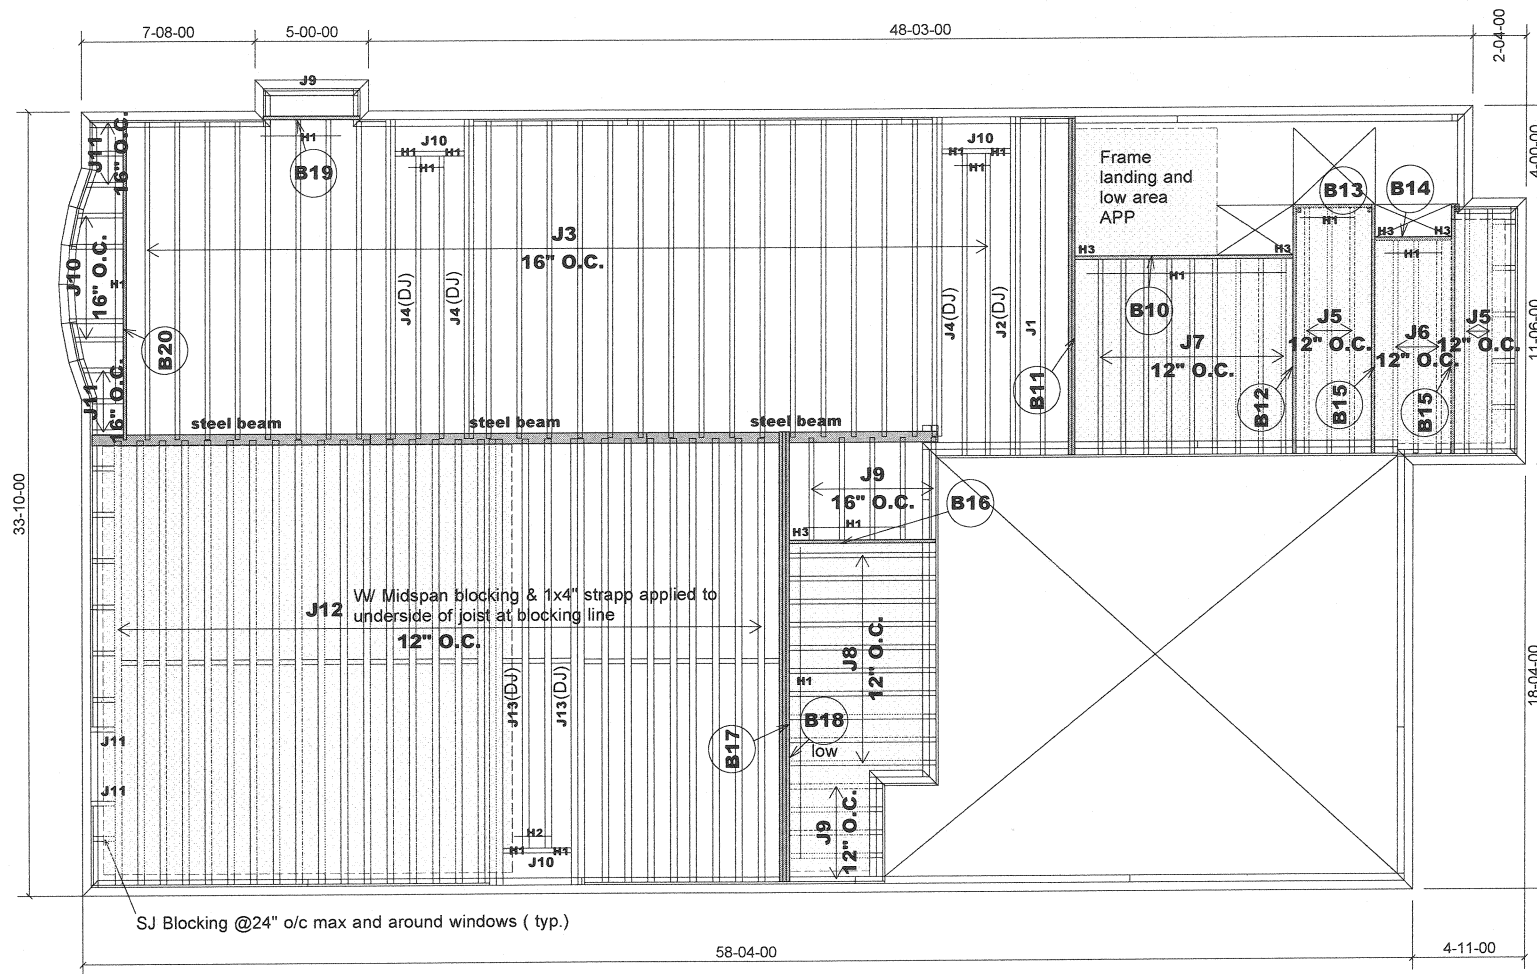

MODEL : 42-5
ELEVATION A & B
OPT. GROUND FLOOR
W/SUNKEN MUDROOM

FIRST FLOOR FRAMING

OFFICE USE ONLY
ENGINEERED FROM
S-
S-

Do not scale - refer to architectural plans for dimensions

Products				
PlotID	Length	Product	Plies	Net Qty
J1	15-00-00	9 1/2" NI-20	1	1
J2	15-00-00	9 1/2" NI-20	2	2
J3	14-00-00	9 1/2" NI-20	1	27
J4	14-00-00	9 1/2" NI-20	2	6
J5	11-00-00	9 1/2" NI-20	1	5
J6	10-00-00	9 1/2" NI-20	1	3
J7	9-00-00	9 1/2" NI-20	1	9
J8	7-00-00	9 1/2" NI-20	1	10
J9	5-00-00	9 1/2" NI-20	1	11
J10	3-00-00	9 1/2" NI-20	1	7
J11	2-00-00	9 1/2" NI-20	1	8
J12	20-00-00	9 1/2" NI-80	1	27
J13	20-00-00	9 1/2" NI-80	2	4
B17	20-00-00	VERSALAM-10 2.0E	3	3
B11	15-00-00	VERSALAM-10 2.0E	2	2
B18	15-00-00	VERSALAM-10 2.0E	2	2
B20	14-00-00	VERSALAM-10 2.0E	1	1
B12	11-00-00	VERSALAM-10 2.0E	1	1
B15	11-00-00	VERSALAM-10 2.0E	1	2
B10	10-00-00	VERSALAM-10 2.0E	1	1
B16	7-00-00	VERSALAM-10 2.0E	1	1
B19	5-00-00	VERSALAM-10 2.0E	1	1
B13	4-00-00	VERSALAM-10 2.0E	1	1
B14	4-00-00	VERSALAM-10 2.0E	1	1

9 1/2" BLOCKING 50 LF

APP - AS PER PLAN
BBO - BEAM BY OTHERS

SUBFLOOR - 5/8" NAILED & GLUED

RIMBOARD

1-1/8" X 9 1/2" O.S.B

HANGERS SCHEDULE

H1-----LT259
H2-----LT359
H3-----HUS1.81/10

TILE AREA

1-2x6 SPF#2 Squash Block req'd on one side of joists under interior load bearing wall

Multiple squash blocks are required under concentrated loads

Joists spacing under ceramic tile is 12"o/c

Ceramic tiles application is as per O.B.C 9.30.6

JT: 40297/79712

Builder: Gold Park Homes

Location: Kleinburg

Designer: LA

Alpa Roof Trusses Inc.
Maple, Ontario


Salesperson: Derek
Home Lumber

File: 253787 (4)

Project: Huntington & Nashville

Date: May 01/15

Sheet: 4 of 16

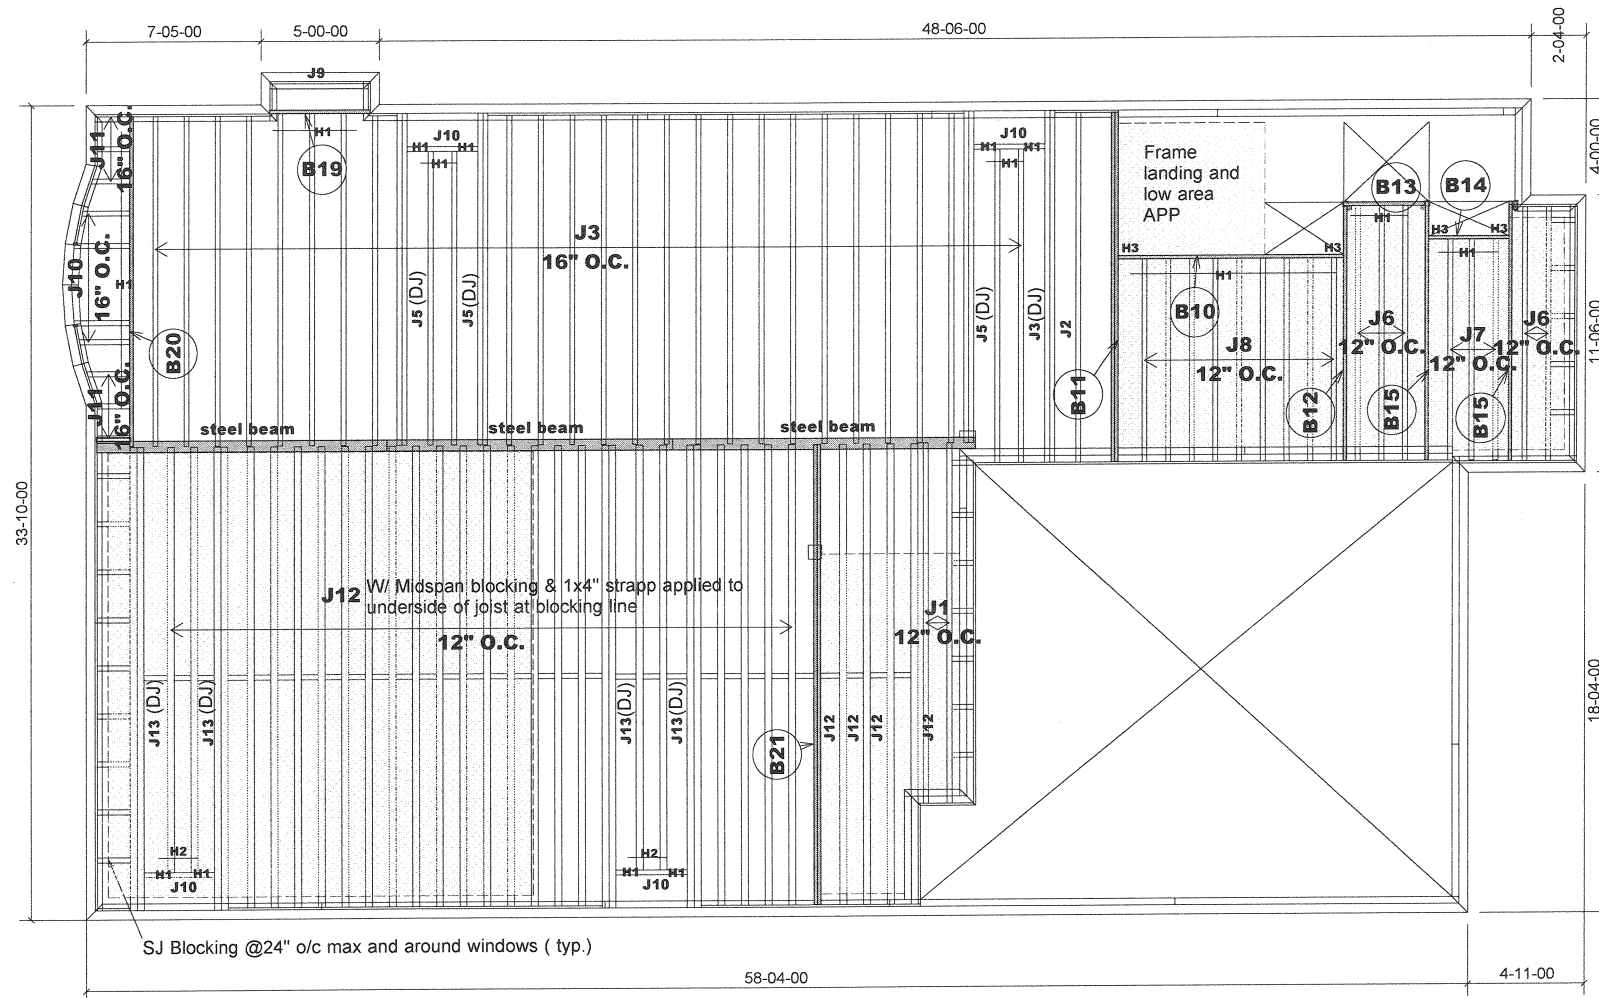

Products				
PlotID	Length	Product	Plies	Net Qty
J1	16-00-00	9 1/2" NI-20	1	2
J2	15-00-00	9 1/2" NI-20	1	1
J3	15-00-00	9 1/2" NI-20	2	2
J4	14-00-00	9 1/2" NI-20	1	27
J5	14-00-00	9 1/2" NI-20	2	6
J6	11-00-00	9 1/2" NI-20	1	5
J7	10-00-00	9 1/2" NI-20	1	3
J8	9-00-00	9 1/2" NI-20	1	9
J9	5-00-00	9 1/2" NI-20	1	1
J10	3-00-00	9 1/2" NI-20	1	8
J11	2-00-00	9 1/2" NI-20	1	6
J12	20-00-00	9 1/2" NI-80	1	27
J13	20-00-00	9 1/2" NI-80	2	8
B21	20-00-00	VERSALAM-10 2.0E	2	2
B11	15-00-00	VERSALAM-10 2.0E	2	2
B20	14-00-00	VERSALAM-10 2.0E	1	1
B12	11-00-00	VERSALAM-10 2.0E	1	1
B15	11-00-00	VERSALAM-10 2.0E	1	2
B10	10-00-00	VERSALAM-10 2.0E	1	1
B19	5-00-00	VERSALAM-10 2.0E	1	1
B13	4-00-00	VERSALAM-10 2.0E	1	1
B14	4-00-00	VERSALAM-10 2.0E	1	1

9 1/2" BLOCKING 60 LF

APP - AS PER PLAN
BBO - BEAM BY OTHERS

SUBFLOOR - 5/8" NAILED & GLUED
RIMBOARD
1-1/8" X 9 1/2" O.S.B

HANGERS SCHEDULE
H1-----LT259
H2-----LT359
H3-----HUS1.81/10




1-2x6 SPF#2 Squash Block req'd on one side of joists under interior load bearing wall
Multiple squash blocks are required under concentrated loads
Joists spacing under ceramic tile is 12"o/c
Ceramic tiles application is as per O.B.C 9.30.6

OFFICE USE ONLY
ENGINEERED FROM
S-
S-

Do not scale - refer to architectural plans for dimensions

MODEL : 42-5
ELEVATION A & B
STANDARD GROUND FLOOR
W/OPT. LOGGIA

FIRST FLOOR FRAMING

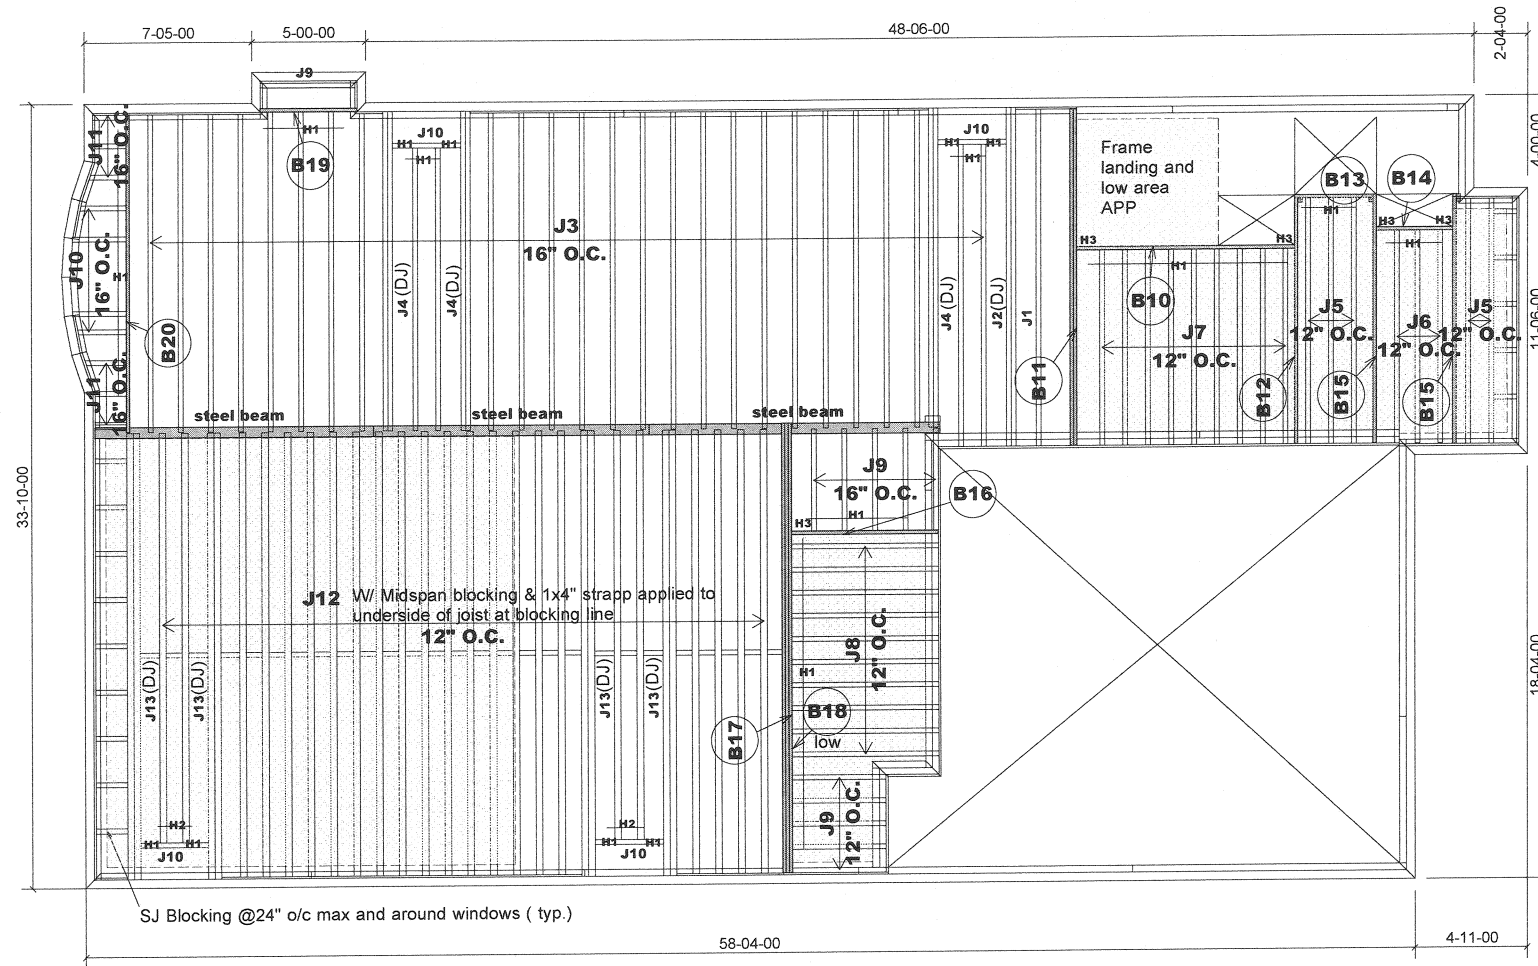

Products				
PlotID	Length	Product	Plies	Net Qty
J1	15-00-00	9 1/2" NI-20	1	1
J2	15-00-00	9 1/2" NI-20	2	2
J3	14-00-00	9 1/2" NI-20	1	27
J4	14-00-00	9 1/2" NI-20	2	6
J5	11-00-00	9 1/2" NI-20	1	5
J6	10-00-00	9 1/2" NI-20	1	3
J7	9-00-00	9 1/2" NI-20	1	9
J8	7-00-00	9 1/2" NI-20	1	10
J9	5-00-00	9 1/2" NI-20	1	11
J10	3-00-00	9 1/2" NI-20	1	8
J11	2-00-00	9 1/2" NI-20	1	6
J12	20-00-00	9 1/2" NI-80	1	23
J13	20-00-00	9 1/2" NI-80	2	8
B17	20-00-00	VERSALAM-10 2.0E	3	3
B11	15-00-00	VERSALAM-10 2.0E	2	2
B18	15-00-00	VERSALAM-10 2.0E	2	2
B20	14-00-00	VERSALAM-10 2.0E	1	1
B12	11-00-00	VERSALAM-10 2.0E	1	1
B15	11-00-00	VERSALAM-10 2.0E	1	2
B10	10-00-00	VERSALAM-10 2.0E	1	1
B16	7-00-00	VERSALAM-10 2.0E	1	1
B19	5-00-00	VERSALAM-10 2.0E	1	1
B13	4-00-00	VERSALAM-10 2.0E	1	1
B14	4-00-00	VERSALAM-10 2.0E	1	1

9 1/2" BLOCKING 50 LF

APP - AS PER PLAN
BBO - BEAM BY OTHERS

SUBFLOOR - 5/8" NAILED & GLUED

RIMBOARD

1-1/8" X 9 1/2" O.S.B

HANGERS SCHEDULE

H1-----LT259
H2-----LT359
H3-----HUS1.81/10

TILE AREA

1-2x6 SPF#2 Squash Block req'd on one side of joists under interior load bearing wall

Multiple squash blocks are required under concentrated loads

Joists spacing under ceramic tile is 12"/o/c

Ceramic tiles application is as per O.B.C 9.30.6

MODEL : 42-5
ELEVATION A & B
STANDARD GROUND FLOOR
W/SUNKEN MUDROOM
W/ OPT. LOGGIA

FIRST FLOOR FRAMING

OFFICE USE ONLY

ENGINEERED FROM

S-
S-

Do not scale - refer to architectural plans for dimensions

JT: 40297/79712

Builder: Gold Park Homes

Location: Kleinburg

Designer: LA

Alpa Roof Trusses Inc.

Salesperson: Derek

File: 253787 (6)


Project: Huntington & Nashville

Date: May 01/15

Sheet: 6 of 16

Maple, Ontario

Home Lumber

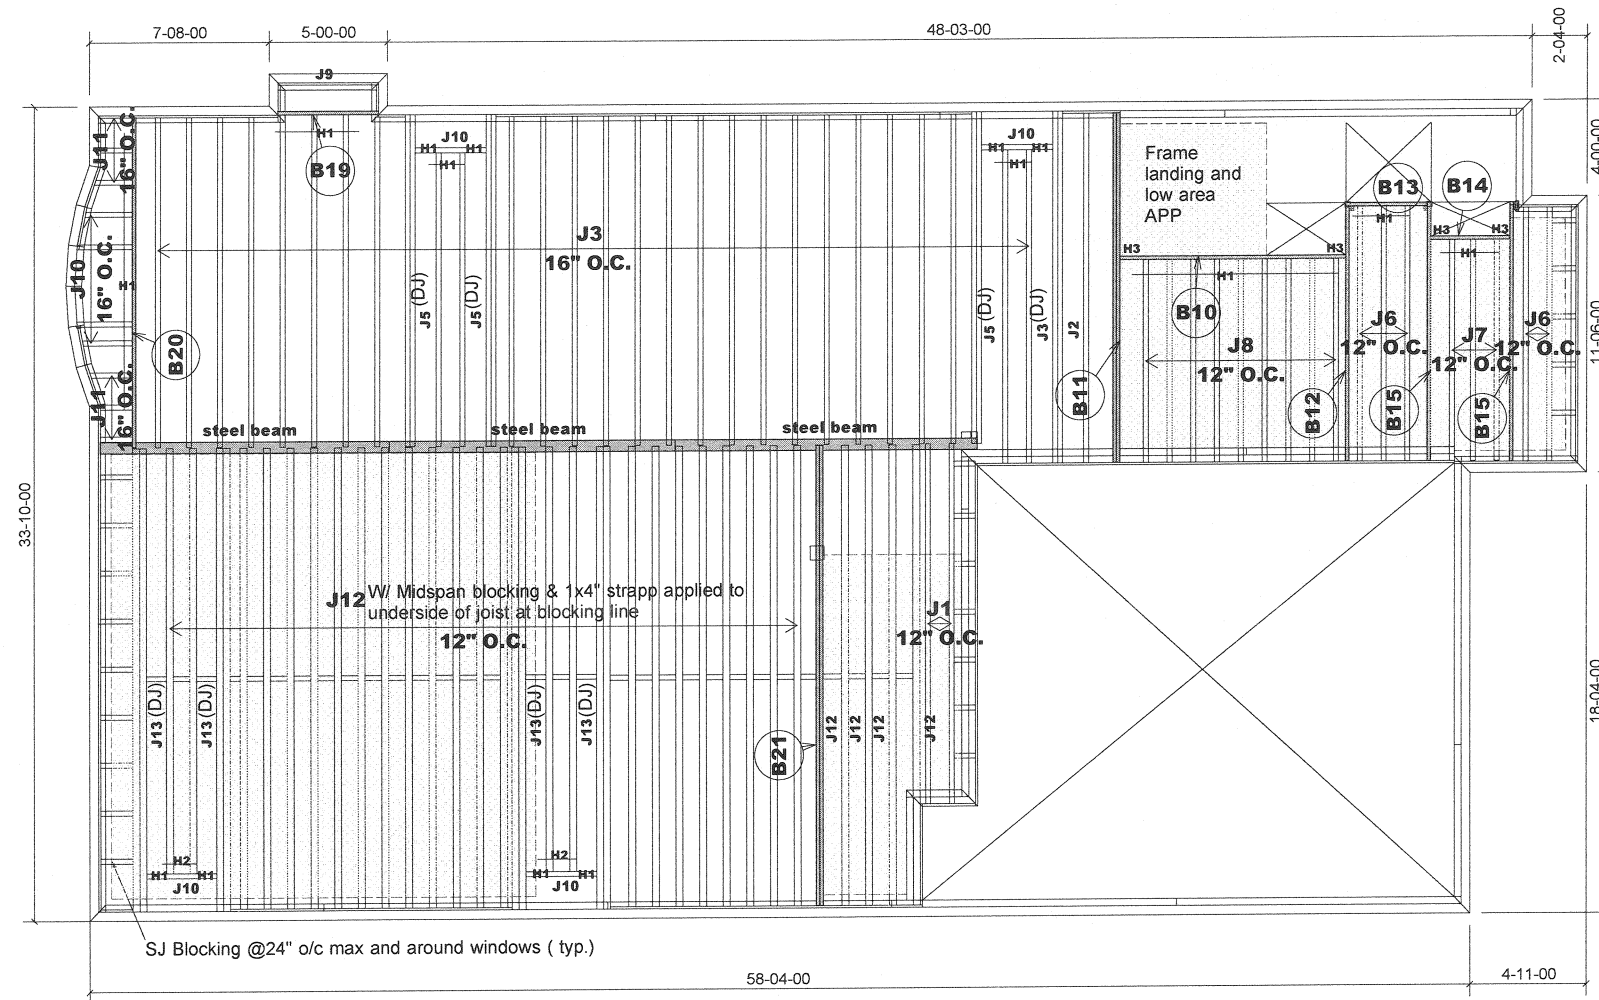

MODEL : 42-5
ELEVATION A & B
OPT. GROUND FLOOR
W/OPT.LOGGIA

FIRST FLOOR FRAMING

OFFICE USE ONLY
ENGINEERED FROM
S-
S-

Do not scale - refer to architectural plans for dimensions


Products				
PlotID	Length	Product	Plies	Net Qty
J1	16-00-00	9 1/2" NI-20	1	2
J2	15-00-00	9 1/2" NI-20	1	1
J3	15-00-00	9 1/2" NI-20	2	2
J4	14-00-00	9 1/2" NI-20	1	27
J5	14-00-00	9 1/2" NI-20	2	6
J6	11-00-00	9 1/2" NI-20	1	5
J7	10-00-00	9 1/2" NI-20	1	3
J8	9-00-00	9 1/2" NI-20	1	9
J9	5-00-00	9 1/2" NI-20	1	1
J10	3-00-00	9 1/2" NI-20	1	8
J11	2-00-00	9 1/2" NI-20	1	6
J12	20-00-00	9 1/2" NI-80	1	28
J13	20-00-00	9 1/2" NI-80	2	8
B21	20-00-00	VERSALAM-10 2.0E	2	2
B11	15-00-00	VERSALAM-10 2.0E	2	2
B20	14-00-00	VERSALAM-10 2.0E	1	1
B12	11-00-00	VERSALAM-10 2.0E	1	1
B15	11-00-00	VERSALAM-10 2.0E	1	2
B10	10-00-00	VERSALAM-10 2.0E	1	1
B19	5-00-00	VERSALAM-10 2.0E	1	1
B13	4-00-00	VERSALAM-10 2.0E	1	1
B14	4-00-00	VERSALAM-10 2.0E	1	1

9 1/2" BLOCKING 60 LF


APP - AS PER PLAN
BBO - BEAM BY OTHERS

SUBFLOOR - 5/8" NAILED & GLUED
RIMBOARD
1-1/8" X 9 1/2" O.S.B

HANGERS SCHEDULE
H1-----LT259
H2-----LT359
H3-----HUS1.81/10

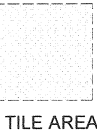

1-2x6 SPF#2 Squash Block req'd on one side of joists under interior load bearing wall
Multiple squash blocks are required under concentrated loads
Joists spacing under ceramic tile is 12"/o/c
Ceramic tiles application is as per O.B.C 9.30.6

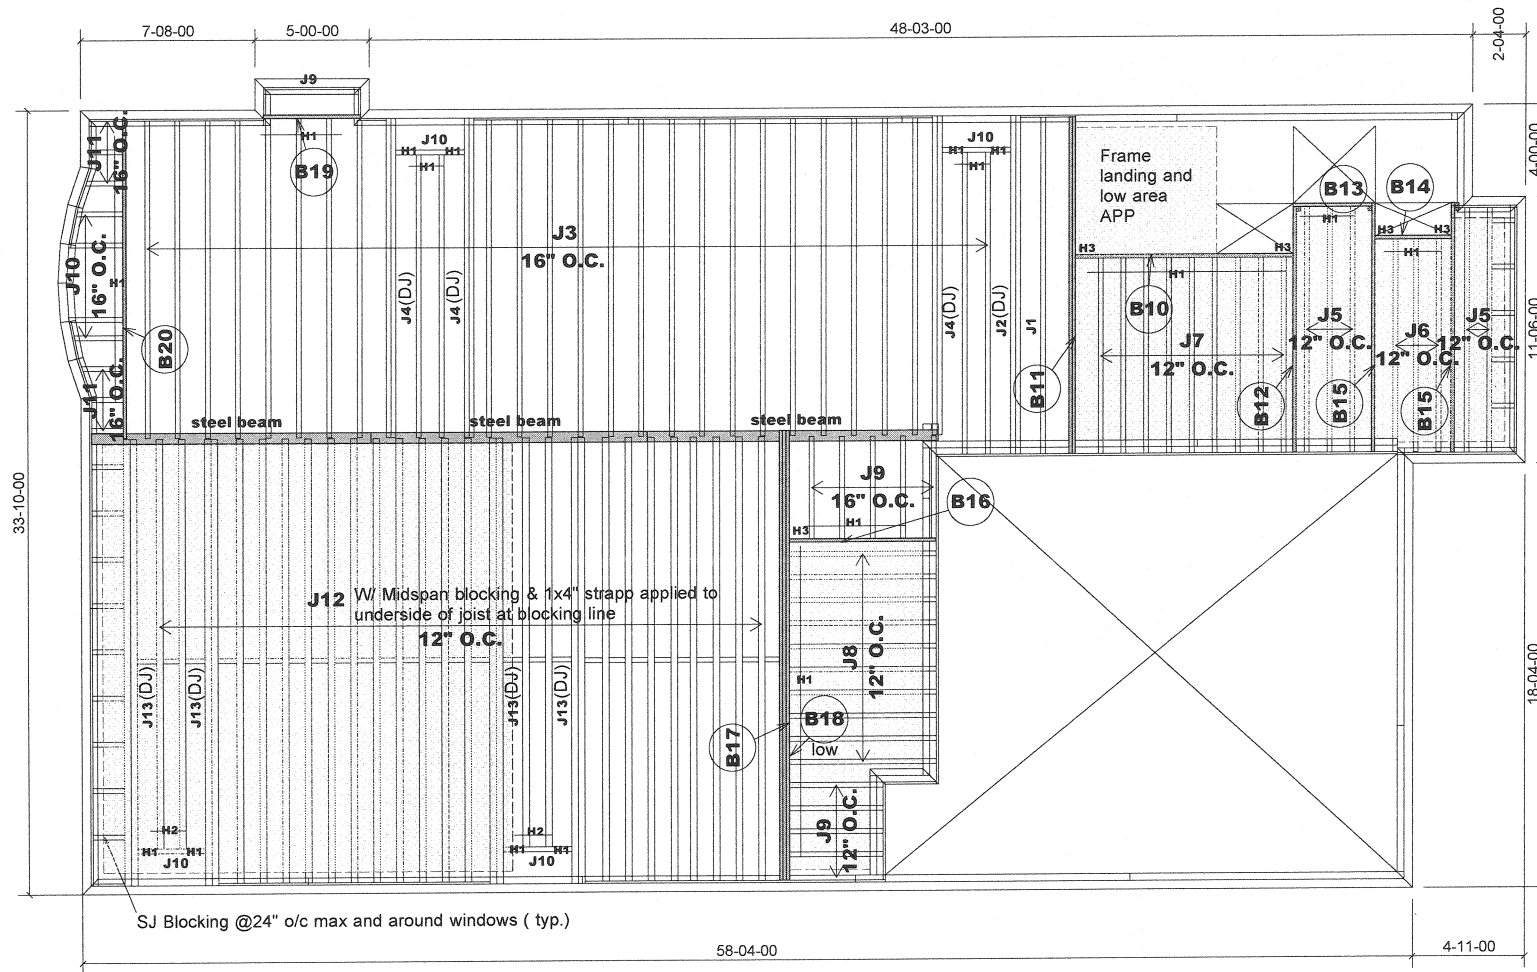

MODEL : 42-5
ELEVATION A & B
OPT. GROUND FLOOR
W/SUNKEN MUDROOM
W/OPT.LOGGIA

FIRST FLOOR FRAMING

OFFICE USE ONLY
ENGINEERED FROM
S-
S-

Do not scale - refer to architectural plans for dimensions

Products				
PlotID	Length	Product	Plies	Net Qty
J1	15-00-00	9 1/2" NI-20	1	1
J2	15-00-00	9 1/2" NI-20	2	2
J3	14-00-00	9 1/2" NI-20	1	27
J4	14-00-00	9 1/2" NI-20	2	6
J5	11-00-00	9 1/2" NI-20	1	5
J6	10-00-00	9 1/2" NI-20	1	3
J7	9-00-00	9 1/2" NI-20	1	9
J8	7-00-00	9 1/2" NI-20	1	10
J9	5-00-00	9 1/2" NI-20	1	11
J10	3-00-00	9 1/2" NI-20	1	8
J11	2-00-00	9 1/2" NI-20	1	6
J12	20-00-00	9 1/2" NI-80	1	23
J13	20-00-00	9 1/2" NI-80	2	8
B17	20-00-00	VERSALAM-10 2.0E	3	3
B11	15-00-00	VERSALAM-10 2.0E	2	2
B18	15-00-00	VERSALAM-10 2.0E	2	2
B20	14-00-00	VERSALAM-10 2.0E	1	1
B12	11-00-00	VERSALAM-10 2.0E	1	1
B15	11-00-00	VERSALAM-10 2.0E	1	2
B10	10-00-00	VERSALAM-10 2.0E	1	1
B16	7-00-00	VERSALAM-10 2.0E	1	1
B19	5-00-00	VERSALAM-10 2.0E	1	1
B13	4-00-00	VERSALAM-10 2.0E	1	1
B14	4-00-00	VERSALAM-10 2.0E	1	1

9 1/2" BLOCKING 50 LF

APP - AS PER PLAN
BBO - BEAM BY OTHERS

SUBFLOOR - 5/8" NAILED & GLUED

RIMBOARD

1-1/8" X 9 1/2" O.S.B

HANGERS SCHEDULE

H1-----LT259
H2-----LT359
H3-----HUS1.81/10

TILE AREA

1-2x6 SPF#2 Squash Block req'd on one side of joists under interior load bearing wall

Multiple squash blocks are required under concentrated loads

Joists spacing under ceramic tile is 12"o/c

Ceramic tiles application is as per O.B.C 9.30.6

JT: 40297/79712

Builder: Gold Park Homes

Location: Kleinburg

Designer: LA

Alpa Roof Trusses Inc.
Maple, Ontario


Salesperson: Derek
Home Lumber

File: 253787 (8)

Project: Huntington & Nashville

Date: May 01/15

Sheet: 8 of 16

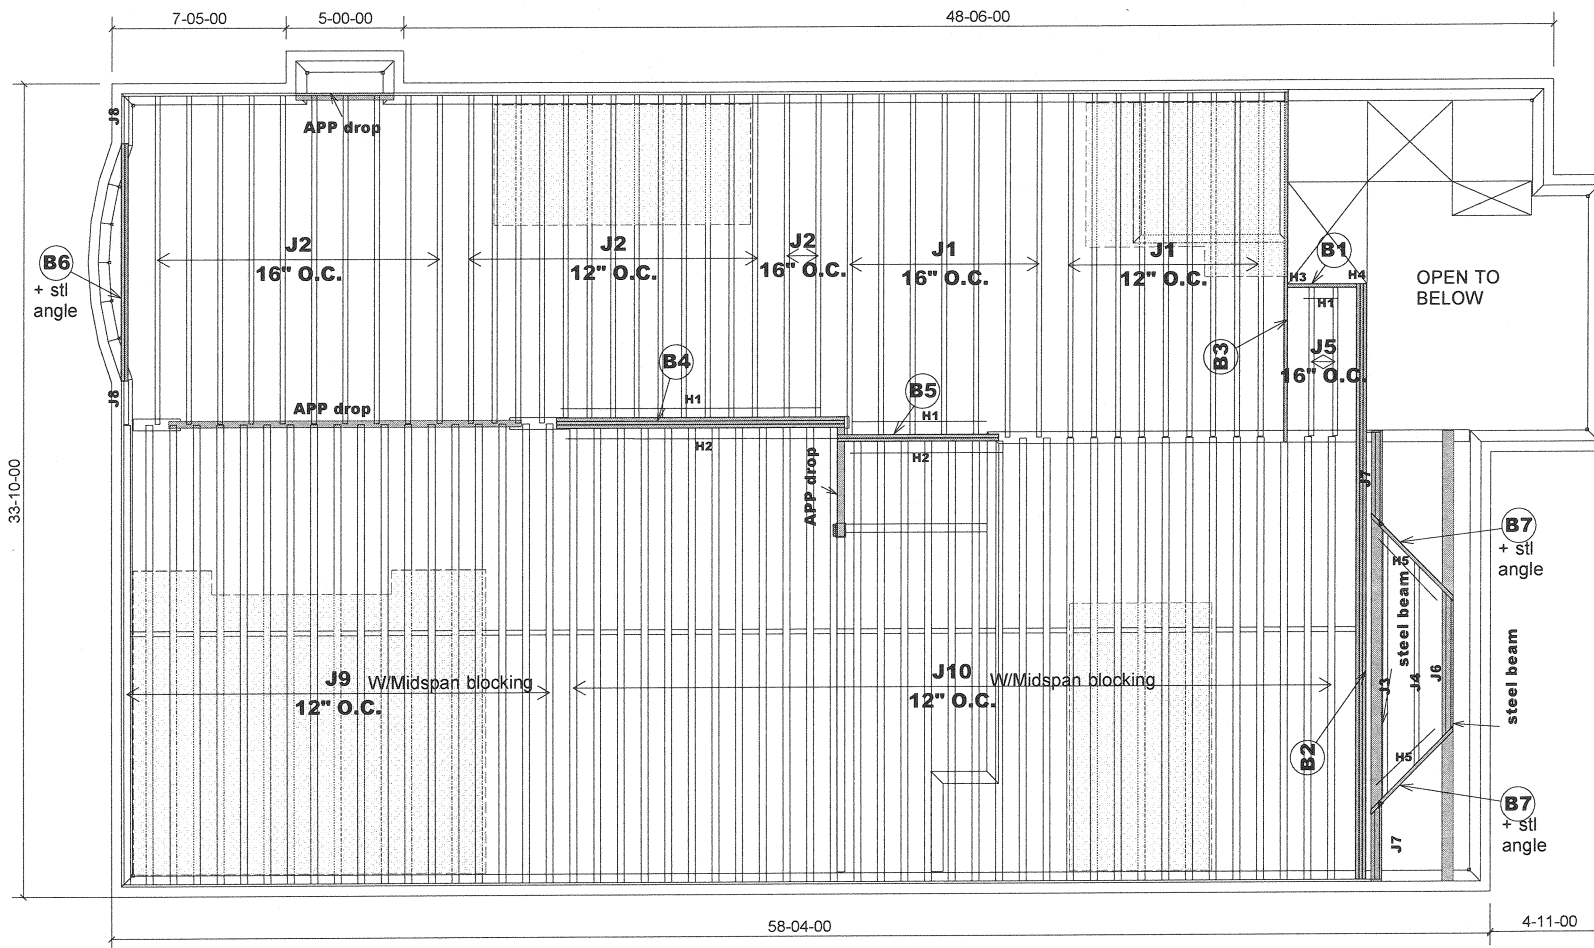

Products				
PlotID	Length	Product	Plies	Net Qty
J1	15-00-00	9 1/2" NI-20	1	16
J2	14-00-00	9 1/2" NI-20	1	25
J3	12-00-00	9 1/2" NI-20	1	1
J4	9-00-00	9 1/2" NI-20	1	1
J5	7-00-00	9 1/2" NI-20	1	2
J6	6-00-00	9 1/2" NI-20	1	1
J7	4-00-00	9 1/2" NI-20	1	2
J8	2-00-00	9 1/2" NI-20	1	2
J9	20-00-00	9 1/2" NI-80	1	19
J10	19-00-00	9 1/2" NI-80	1	33
B2	25-00-00	VERSALAM-10 2.0E	3	3
B3	15-00-00	VERSALAM-10 2.0E	1	1
B4	13-00-00	VERSALAM-10 2.0E	3	3
B6	10-00-00	VERSALAM-10 2.0E	2	2
B5	7-00-00	VERSALAM-10 2.0E	2	2
B7	6-00-00	VERSALAM-10 2.0E	1	2
B1	3-00-00	VERSALAM-10 2.0E	1	1

9 1/2" BLOCKING 54 LF

APP - AS PER PLAN
BBO - BEAM BY OTHERS

SUBFLOOR - 5/8" NAILED & GLUED
RIMBOARD
1-1/8" X 9 1/2" O.S.B

HANGERS SCHEDULE

H1-----	LT259
H2-----	LT359
H3-----	HUS1.81/10
H4-----	HU9X
H5-----	LSSUH310



TILE AREA

1-2x6 SPF#2 Squash Block req'd on one side of joists under interior load bearing wall

Multiple squash blocks are required under concentrated loads

Joists spacing under ceramic tile is 12"o/c

Ceramic tiles application is as per O.B.C 9.30.6


Provide I-Joist Blocking between cantilevered I-Joist (along bearing) and rimboard closure at ends

MODEL : 42-5
ELEVATION A
STANDARD GROUND FLOOR
STANDARD SECOND FLOOR

SECOND FLOOR FRAMING

REV : OCT 21/15

Do not scale - refer to architectural plans for dimensions

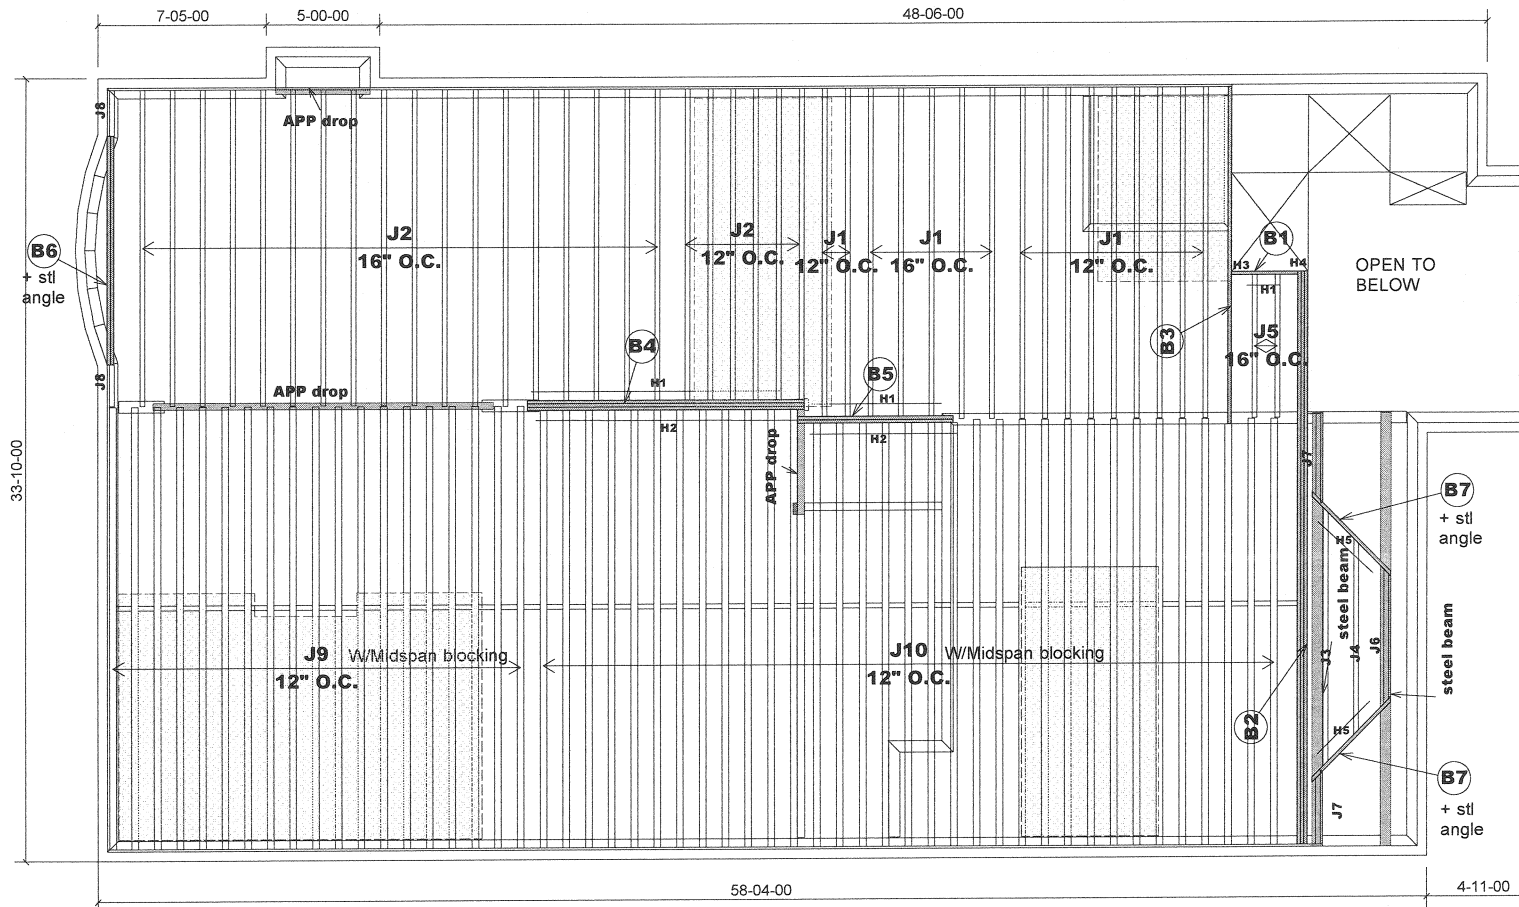

MODEL : 42-5
ELEVATION A
STANDARD GROUND FLOOR
OPT. SECOND FLOOR W/5 BEDROOM

SECOND FLOOR FRAMING

REV : OCT 21/15

Do not scale - refer to architectural plans for dimensions

Products				
PlotID	Length	Product	Plies	Net Qty
J1	15-00-00	9 1/2" NI-20	1	16
J2	14-00-00	9 1/2" NI-20	1	24
J3	12-00-00	9 1/2" NI-20	1	1
J4	9-00-00	9 1/2" NI-20	1	1
J5	7-00-00	9 1/2" NI-20	1	2
J6	6-00-00	9 1/2" NI-20	1	1
J7	4-00-00	9 1/2" NI-20	1	2
J8	2-00-00	9 1/2" NI-20	1	2
J9	20-00-00	9 1/2" NI-80	1	19
J10	19-00-00	9 1/2" NI-80	1	33
B2	25-00-00	VERSALAM-10 2.0E	3	3
B3	15-00-00	VERSALAM-10 2.0E	1	1
B4	13-00-00	VERSALAM-10 2.0E	3	3
B6	10-00-00	VERSALAM-10 2.0E	2	2
B5	7-00-00	VERSALAM-10 2.0E	2	2
B7	6-00-00	VERSALAM-10 2.0E	1	2
B1	3-00-00	VERSALAM-10 2.0E	1	1

9 1/2" BLOCKING 54 LF

APP - AS PER PLAN
BBO - BEAM BY OTHERS

SUBFLOOR - 5/8" NAILED & GLUED
RIMBOARD
1-1/8" X 9 1/2" O.S.B

HANGERS SCHEDULE

H1-----	LT259
H2-----	LT359
H3-----	HUS1.81/10
H4-----	HU9X
H5-----	LSSUH310




1-2x6 SPF#2 Squash Block req'd on one side of joists under interior load bearing wall

Multiple squash blocks are required under concentrated loads

Joists spacing under ceramic tile is 12"o/c

Ceramic tiles application is as per O.B.C 9.30.6

Provide I-Joist Blocking between cantilevered I-Joist (along bearing) and rimboard closure at ends

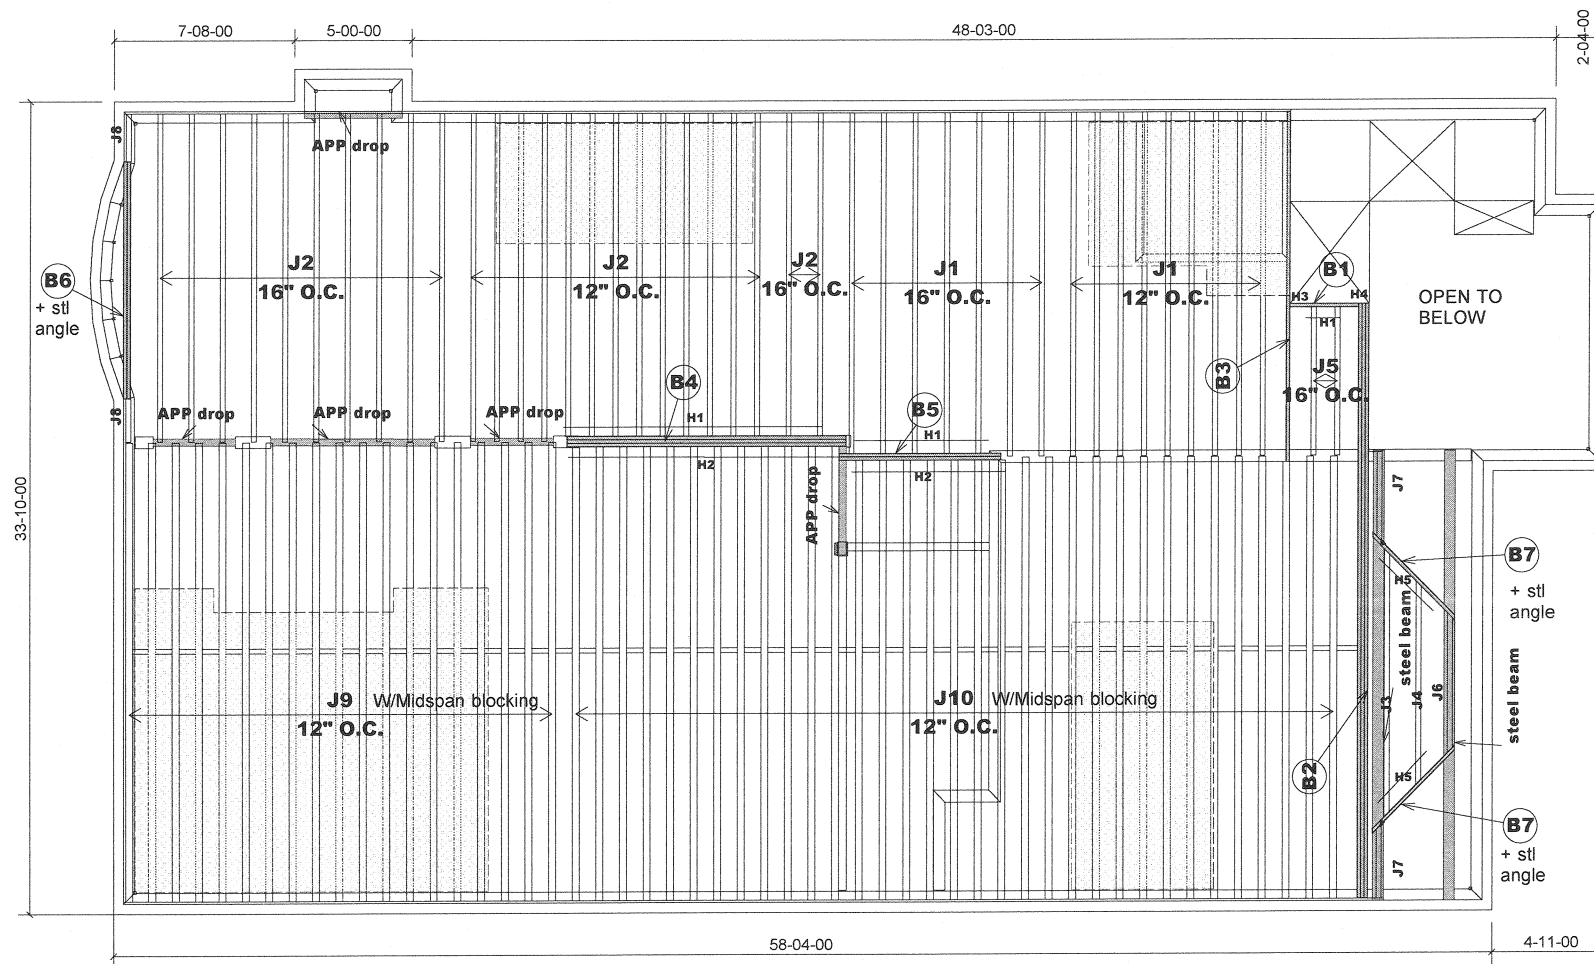

Products				
PlotID	Length	Product	Plies	Net Qty
J1	15-00-00	9 1/2" NI-20	1	16
J2	14-00-00	9 1/2" NI-20	1	25
J3	12-00-00	9 1/2" NI-20	1	1
J4	9-00-00	9 1/2" NI-20	1	1
J5	7-00-00	9 1/2" NI-20	1	2
J6	6-00-00	9 1/2" NI-20	1	1
J7	4-00-00	9 1/2" NI-20	1	2
J8	2-00-00	9 1/2" NI-20	1	2
J9	20-00-00	9 1/2" NI-80	1	19
J10	19-00-00	9 1/2" NI-80	1	33
B2	25-00-00	VERSALAM-10 2.0E	3	3
B3	15-00-00	VERSALAM-10 2.0E	1	1
B4	12-00-00	VERSALAM-10 2.0E	3	3
B6	10-00-00	VERSALAM-10 2.0E	2	2
B5	7-00-00	VERSALAM-10 2.0E	2	2
B7	6-00-00	VERSALAM-10 2.0E	1	2
B1	3-00-00	VERSALAM-10 2.0E	1	1

9 1/2" BLOCKING 54 LF

APP - AS PER PLAN
BBO - BEAM BY OTHERS

SUBFLOOR - 5/8" NAILED & GLUED

RIMBOARD

1-1/8" X 9 1/2" O.S.B

HANGERS SCHEDULE

H1-----LT259
H2-----LT359
H3-----HUS1.81/10
H4-----HU9X
H5-----LSSUH310

TILE AREA

1-2x6 SPF#2 Squash Block req'd on one side of joists under interior load bearing wall

Multiple squash blocks are required under concentrated loads

Joists spacing under ceramic tile is 12"o/c

Ceramic tiles application is as per O.B.C 9.30.6

Provide I-Joist Blocking between cantilevered I-Joist (along bearing) and rimboard closure at ends

MODEL : 42-5
ELEVATION A
OPT. GROUND FLOOR
STANDARD SECOND FLOOR

SECOND FLOOR FRAMING

REV : OCT 21/15

Do not scale - refer to architectural plans for dimensions

JT: 40297/79712

Builder: Gold Park Homes

Location: Kleinburg

Designer: LA

Alpa Roof Trusses Inc.

Salesperson: Derek

File: 253787 (3)


Project: Huntington & Nashville

Date: May 01/15

Sheet: 11 of 16

Maple, Ontario

Home Lumber

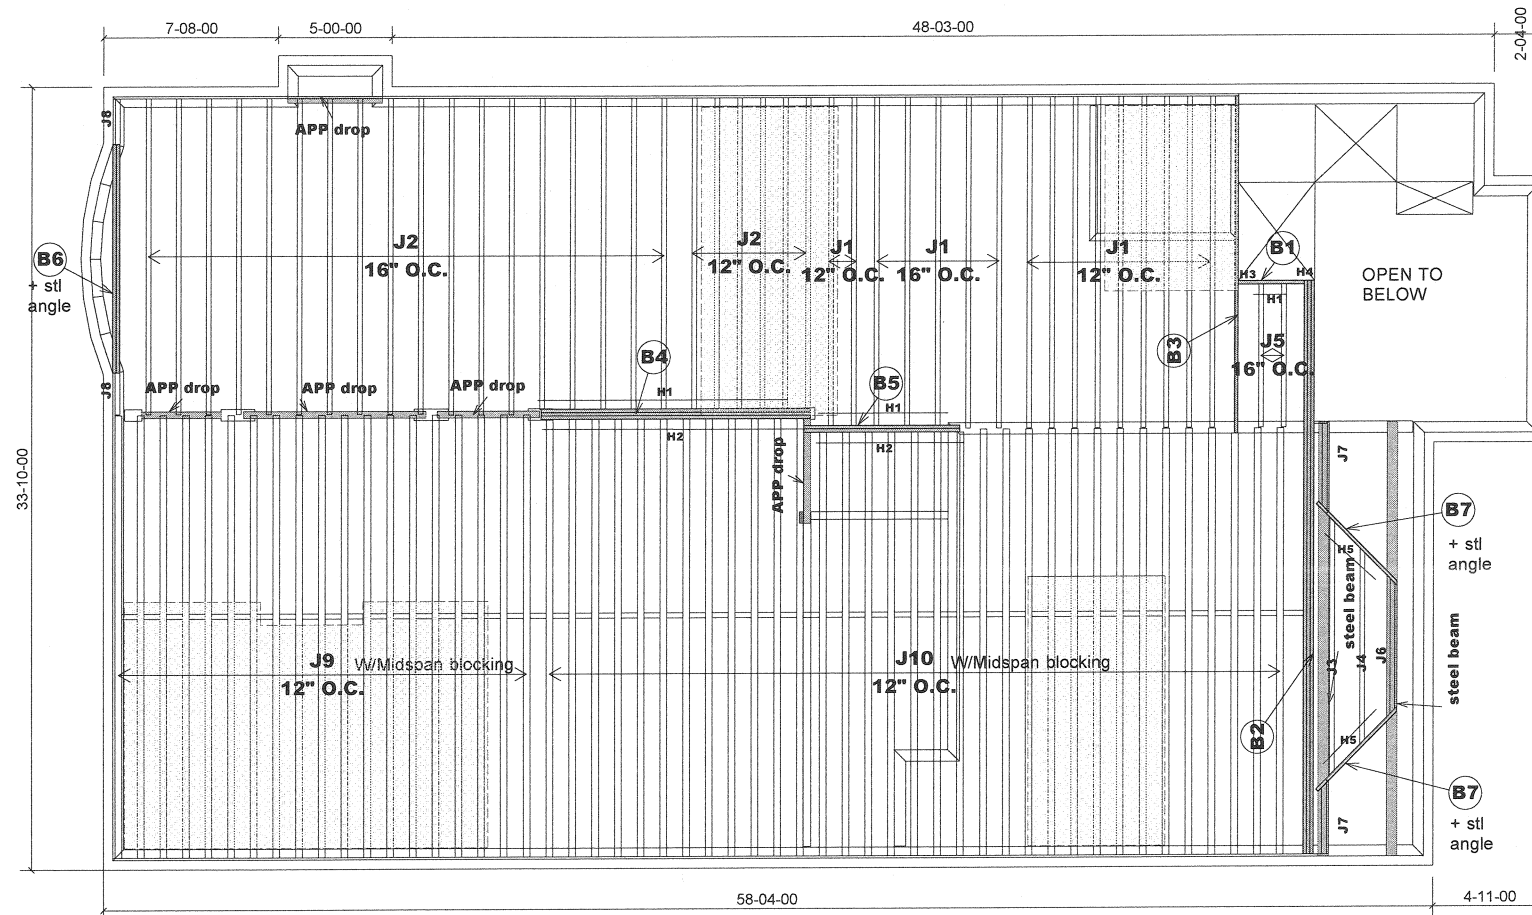


Products				
PlotID	Length	Product	Plies	Net Qty
J1	15-00-00	9 1/2" NI-20	1	16
J2	14-00-00	9 1/2" NI-20	1	24
J3	12-00-00	9 1/2" NI-20	1	1
J4	9-00-00	9 1/2" NI-20	1	1
J5	7-00-00	9 1/2" NI-20	1	2
J6	6-00-00	9 1/2" NI-20	1	1
J7	4-00-00	9 1/2" NI-20	1	2
J8	2-00-00	9 1/2" NI-20	1	2
J9	20-00-00	9 1/2" NI-80	1	19
J10	19-00-00	9 1/2" NI-80	1	33
B2	25-00-00	VERSALAM-10 2.0E	3	3
B3	15-00-00	VERSALAM-10 2.0E	1	1
B4	12-00-00	VERSALAM-10 2.0E	3	3
B6	10-00-00	VERSALAM-10 2.0E	2	2
B5	7-00-00	VERSALAM-10 2.0E	2	2
B7	6-00-00	VERSALAM-10 2.0E	1	2
B1	3-00-00	VERSALAM-10 2.0E	1	1

9 1/2" BLOCKING 54 LF

APP - AS PER PLAN
BBO - BEAM BY OTHERS

SUBFLOOR - 5/8" NAILED & GLUED
RIMBOARD
1-1/8" X 9 1/2" O.S.B

HANGERS SCHEDULE
H1-----LT259
H2-----LT359
H3-----HUS1.81/10
H4-----HU9X
H5-----LSSUH310

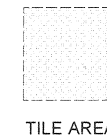

1-2x6 SPF#2 Squash Block req'd on one side of joists under interior load bearing wall
Multiple squash blocks are required under concentrated loads
Joists spacing under ceramic tile is 12"o/c
Ceramic tiles application is as per O.B.C 9.30.6


Provide I-Joist Blocking between cantilevered I-Joist (along bearing) and rimboard closure at ends

MODEL : 42-5
ELEVATION A
OPT. GROUND FLOOR
OPT. SECOND FLOOR W/5 BEDROOM

SECOND FLOOR FRAMING

REV : OCT 21/15

Do not scale - refer to architectural plans for dimensions

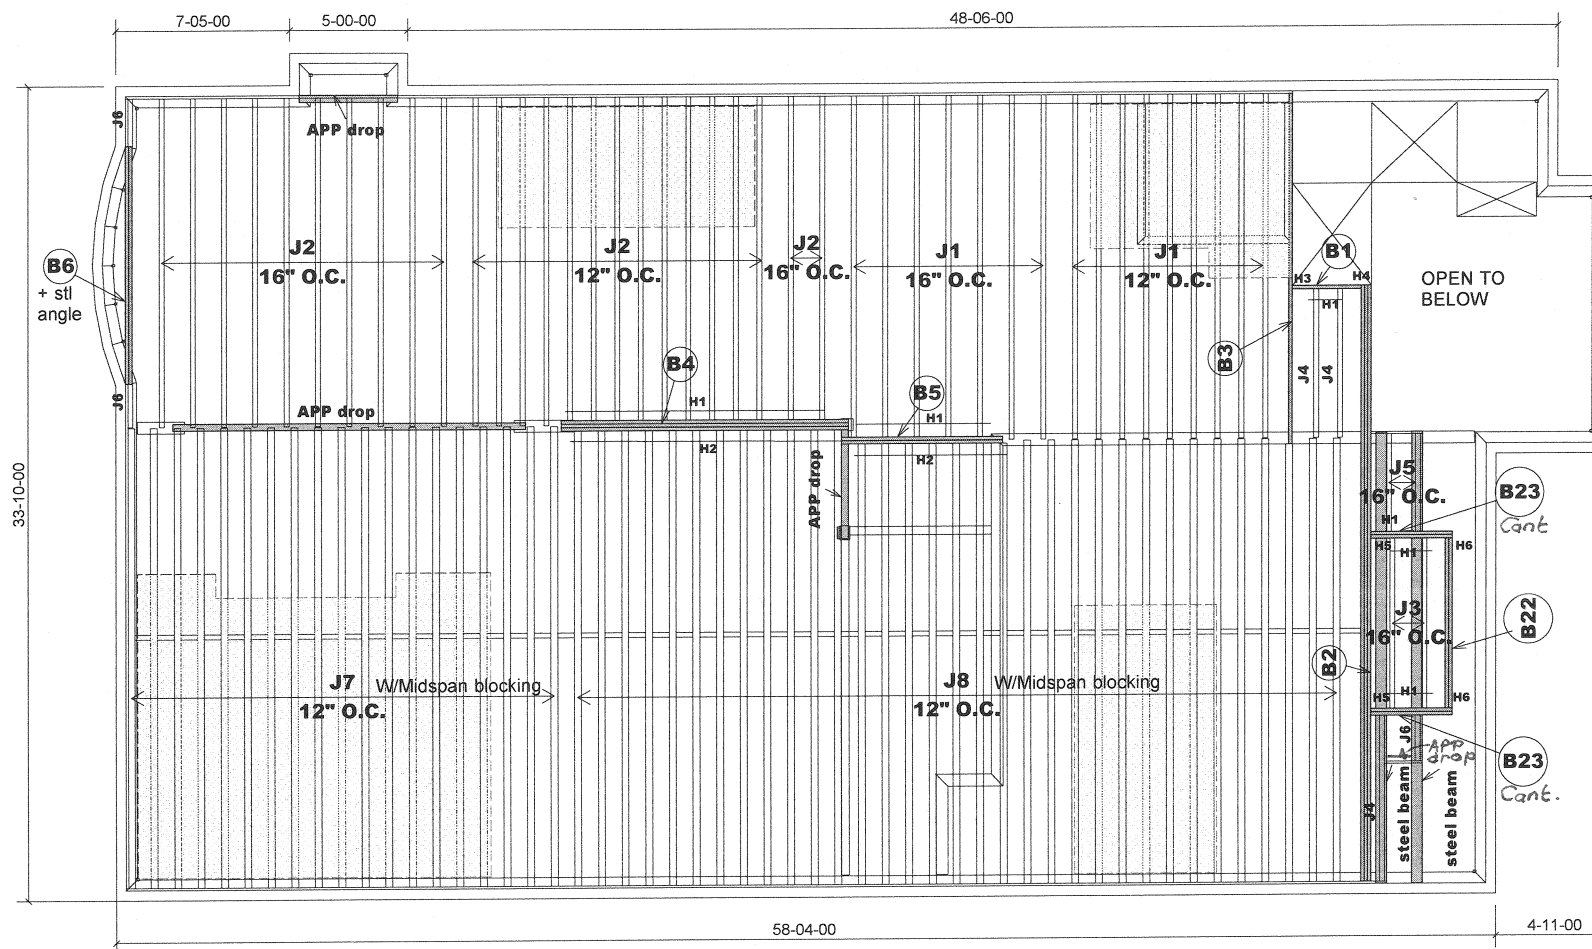

Products				
PlotID	Length	Product	Plies	Net Qty
J1	15-00-00	9 1/2" NI-20	1	16
J2	14-00-00	9 1/2" NI-20	1	25
J3	8-00-00	9 1/2" NI-20	1	2
J4	7-00-00	9 1/2" NI-20	1	3
J5	5-00-00	9 1/2" NI-20	1	2
J6	2-00-00	9 1/2" NI-20	1	3
J7	20-00-00	9 1/2" NI-80	1	19
J8	19-00-00	9 1/2" NI-80	1	33
B2	25-00-00	VERSALAM-10 2.0E	3	3
B3	15-00-00	VERSALAM-10 2.0E	1	1
B4	13-00-00	VERSALAM-10 2.0E	3	3
B6	10-00-00	VERSALAM-10 2.0E	2	2
B22	8-00-00	VERSALAM-10 2.0E	2	2
B5	7-00-00	VERSALAM-10 2.0E	2	2
B23	4-00-00	VERSALAM-10 2.0E	2	4
B1	3-00-00	VERSALAM-10 2.0E	1	1

9 1/2" BLOCKING 54 LF

APP - AS PER PLAN
BBO - BEAM BY OTHERS


SUBFLOOR - 5/8" NAILED & GLUED

RIMBOARD

1-1/8" X 9 1/2" O.S.B

HANGERS SCHEDULE

H1-----LT259
H2-----LT359
H3-----HUS1.81/10
H4-----HU9X
H5-----HGUS410
H6-----HUC410

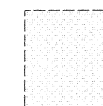

TILE AREA

1-2x6 SPF#2 Squash Block req'd on one side of joists under interior load bearing wall

Multiple squash blocks are required under concentrated loads

Joists spacing under ceramic tile is 12"o/c

Ceramic tiles application is as per O.B.C 9.30.6

Provide I-Joist Blocking between cantilevered I-Joist (along bearing) and rimboard closure at ends

Do not scale - refer to architectural plans for dimensions

JT: 40297/79712

Builder: Gold Park Homes

Location: Kleinburg

Designer: LA

Alpa Roof Trusses Inc.

Salesperson: Derek

File: 253787 (5)


Project: Huntington & Nashville

Date: May 01/15

Sheet: 13 of 16

Maple, Ontario

Home Lumber

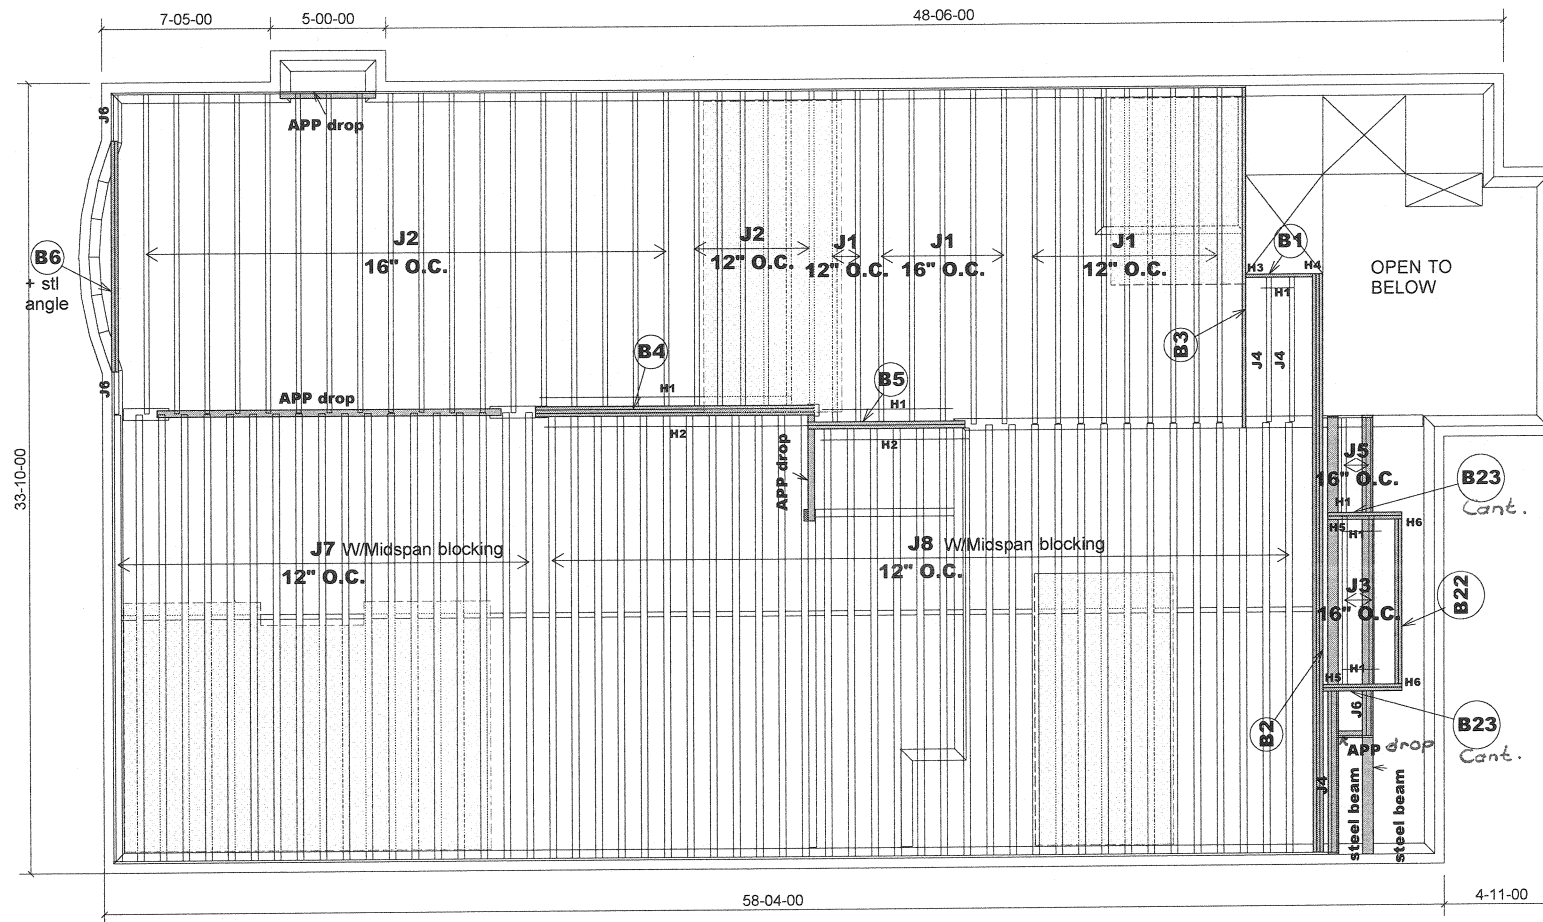

MODEL : 42-5
ELEVATION B
STANDARD GROUND FLOOR
OPT: SECOND FLOOR W/5 BEDROOM

SECOND FLOOR FRAMING

Do not scale - refer to architectural plans for dimensions

Products				
PlotID	Length	Product	Plies	Net Qty
J1	15-00-00	9 1/2" NI-20	1	16
J2	14-00-00	9 1/2" NI-20	1	24
J3	8-00-00	9 1/2" NI-20	1	2
J4	7-00-00	9 1/2" NI-20	1	3
J5	5-00-00	9 1/2" NI-20	1	2
J6	2-00-00	9 1/2" NI-20	1	3
J7	20-00-00	9 1/2" NI-80	1	19
J8	19-00-00	9 1/2" NI-80	1	33
B2	25-00-00	VERSALAM-10 2.0E	3	3
B3	15-00-00	VERSALAM-10 2.0E	1	1
B4	13-00-00	VERSALAM-10 2.0E	3	3
B6	10-00-00	VERSALAM-10 2.0E	2	2
B22	8-00-00	VERSALAM-10 2.0E	2	2
B5	7-00-00	VERSALAM-10 2.0E	2	2
B23	4-00-00	VERSALAM-10 2.0E	2	4
B1	3-00-00	VERSALAM-10 2.0E	1	1


9 1/2" BLOCKING 54 LF

APP - AS PER PLAN
BBO - BEAM BY OTHERS

SUBFLOOR - 5/8" NAILED & GLUED
RIMBOARD
1-1/8" X 9 1/2" O.S.B

HANGERS SCHEDULE

H1-----	LT259
H2-----	LT359
H3-----	HUS1.81/10
H4-----	HU9X
H5-----	HGUS410
H6-----	HUC410

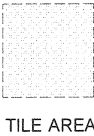

TILE AREA


1-2x6 SPF#2 Squash Block req'd on one side of joists under interior load bearing wall

Multiple squash blocks are required under concentrated loads

Joists spacing under ceramic tile is 12"o/c

Ceramic tiles application is as per O.B.C 9.30.6

Provide I-Joist Blocking between cantilevered I-Joist (along bearing) and rimboard closure at ends

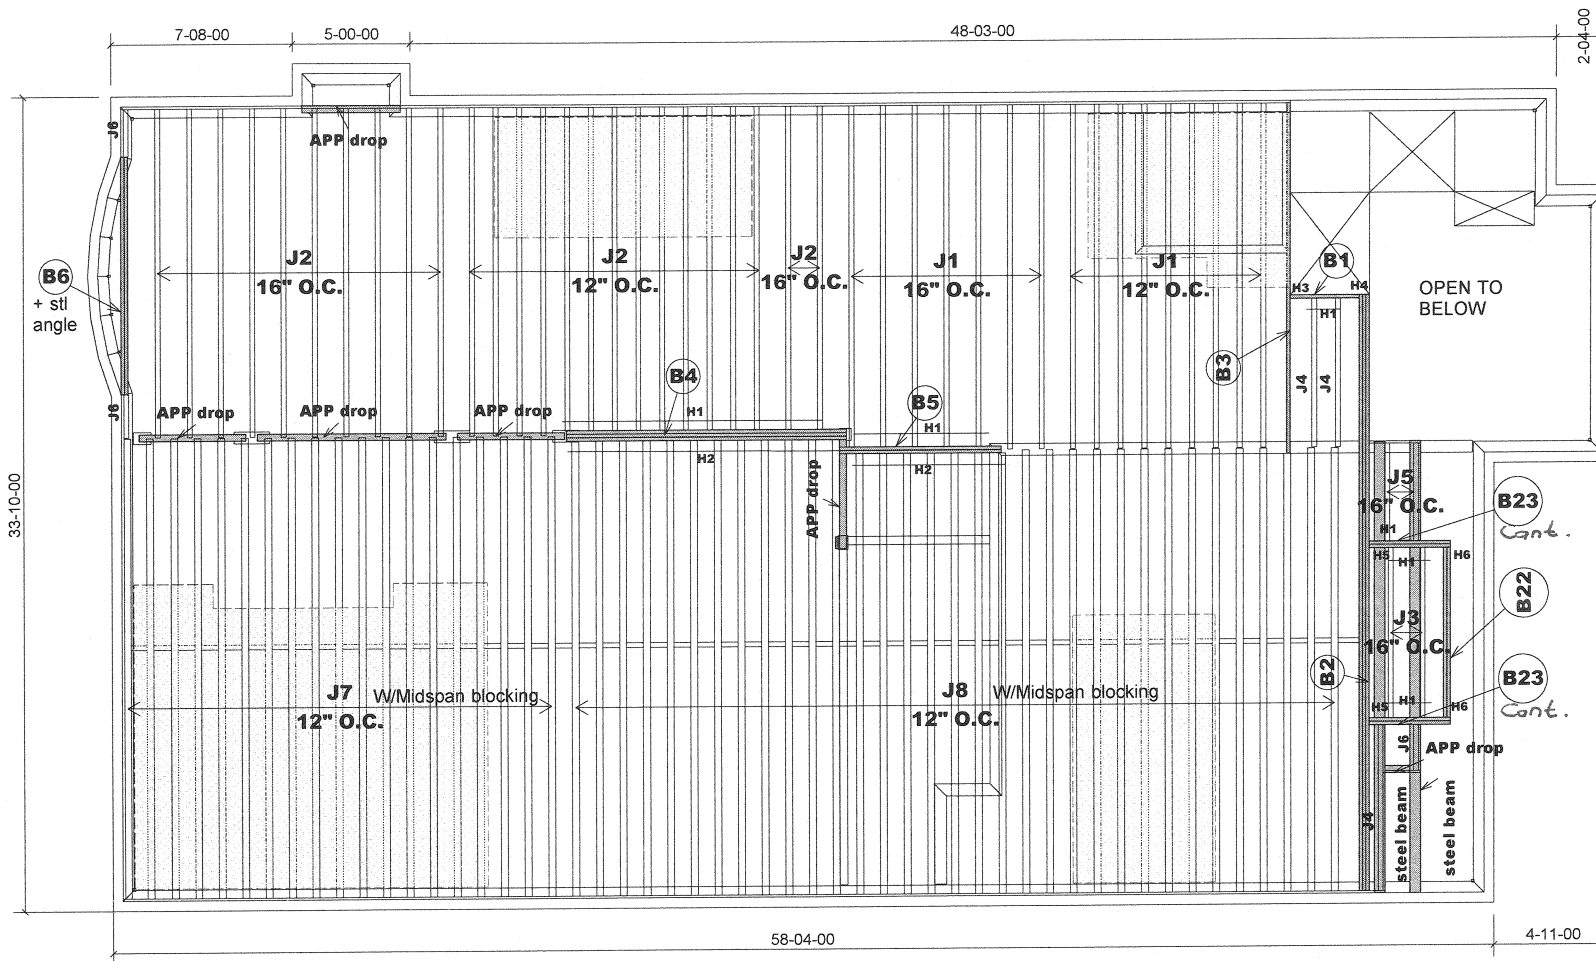

Products				
PlotID	Length	Product	Plies	Net Qty
J1	15-00-00	9 1/2" NI-20	1	16
J2	14-00-00	9 1/2" NI-20	1	25
J3	8-00-00	9 1/2" NI-20	1	2
J4	7-00-00	9 1/2" NI-20	1	3
J5	5-00-00	9 1/2" NI-20	1	2
J6	2-00-00	9 1/2" NI-20	1	3
J7	20-00-00	9 1/2" NI-80	1	19
J8	19-00-00	9 1/2" NI-80	1	33
B2	25-00-00	VERSALAM-10 2.0E	3	3
B3	15-00-00	VERSALAM-10 2.0E	1	1
B4	12-00-00	VERSALAM-10 2.0E	3	3
B6	10-00-00	VERSALAM-10 2.0E	2	2
B22	8-00-00	VERSALAM-10 2.0E	2	2
B5	7-00-00	VERSALAM-10 2.0E	2	2
B23	4-00-00	VERSALAM-10 2.0E	2	4
B1	3-00-00	VERSALAM-10 2.0E	1	1

9 1/2" BLOCKING 54 LF

APP - AS PER PLAN
BBO - BEAM BY OTHERS

SUBFLOOR - 5/8" NAILED & GLUED

RIMBOARD

1-1/8" X 9 1/2" O.S.B

HANGERS SCHEDULE

H1-----LT259
H2-----LT359
H3-----HUS1.81/10
H4-----HU9X
H5-----HGUS410
H6-----HUC410



TILE AREA

1-2x6 SPF#2 Squash Block req'd on one side of joists under interior load bearing wall

Multiple squash blocks are required under concentrated loads

Joists spacing under ceramic tile is 12"o/c

Ceramic tiles application is as per O.B.C 9.30.6

Provide I-Joist Blocking between cantilevered I-Joist (along bearing) and rimboard closure at ends

MODEL : 42-5
ELEVATION B
OPT. GROUND FLOOR
STANDARD SECOND FLOOR

SECOND FLOOR FRAMING

Do not scale - refer to architectural plans for dimensions

JT: 40297/79712

Builder: Gold Park Homes

Location: Kleinburg

Designer: LA

Alpa Roof Trusses Inc.

Salesperson: Derek

File: 253787 (7)


Project: Huntington & Nashville

Date: May 01/15

Sheet: 15 of 16

Maple, Ontario

Home Lumber

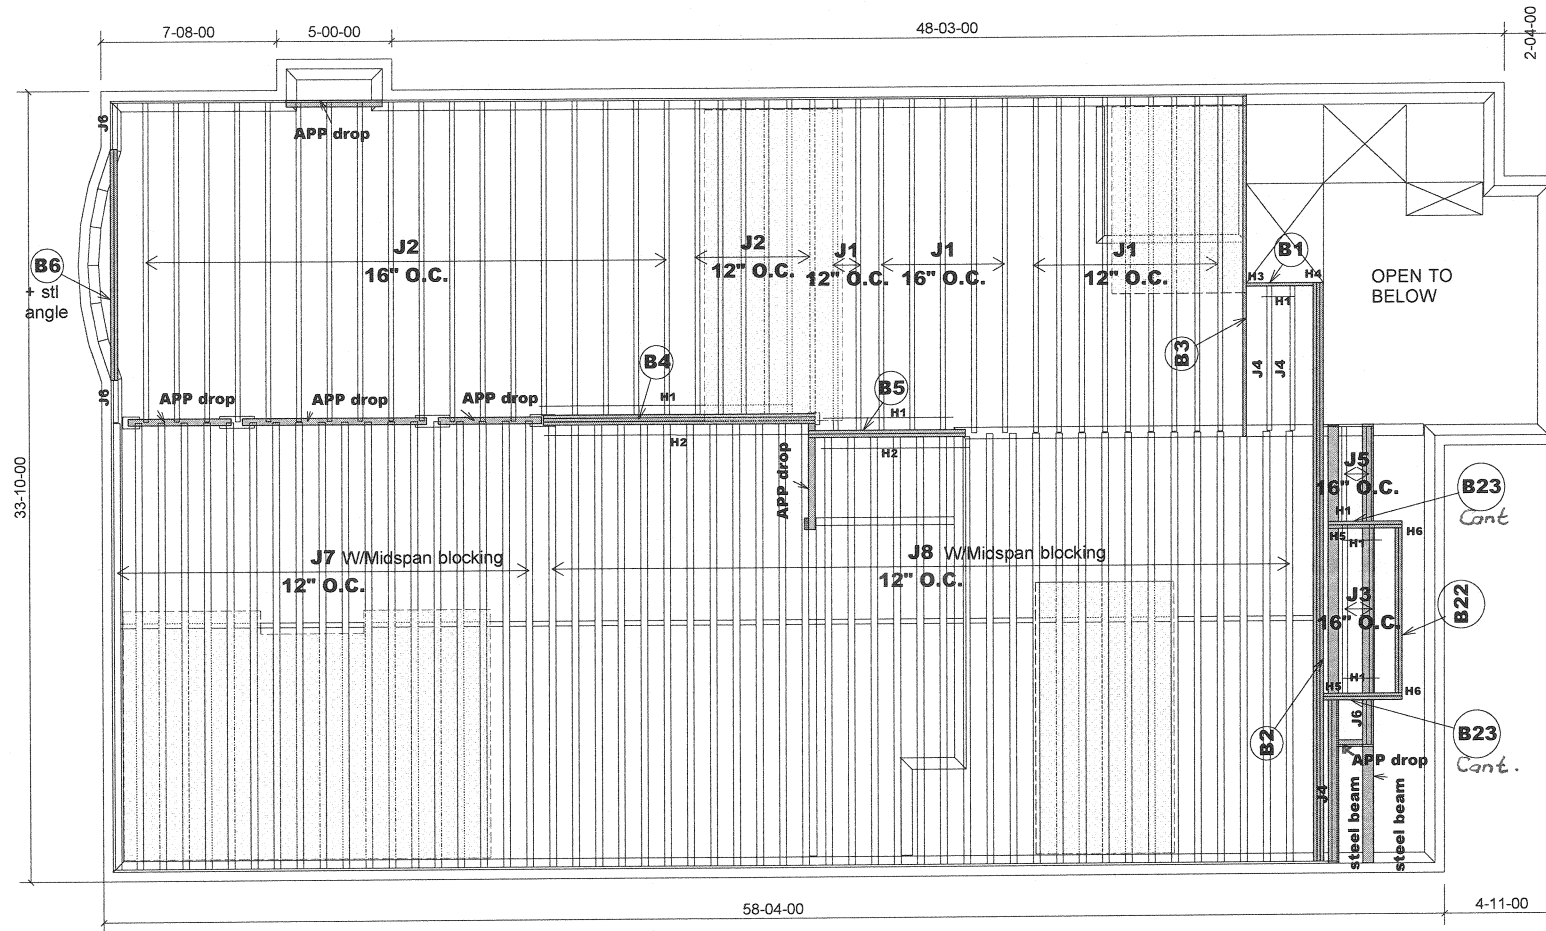

MODEL : 42-5
ELEVATION B
OPT. GROUND FLOOR
OPT. SECOND FLOOR W/5 BEDROOM

SECOND FLOOR FRAMING

Do not scale - refer to architectural plans for dimensions

Products				
PlotID	Length	Product	Plies	Net Qty
J1	15-00-00	9 1/2" NI-20	1	16
J2	14-00-00	9 1/2" NI-20	1	24
J3	8-00-00	9 1/2" NI-20	1	2
J4	7-00-00	9 1/2" NI-20	1	3
J5	5-00-00	9 1/2" NI-20	1	2
J6	2-00-00	9 1/2" NI-20	1	3
J7	20-00-00	9 1/2" NI-80	1	19
J8	19-00-00	9 1/2" NI-80	1	33
B2	25-00-00	VERSALAM-10 2.0E	3	3
B3	15-00-00	VERSALAM-10 2.0E	1	1
B4	12-00-00	VERSALAM-10 2.0E	3	3
B6	10-00-00	VERSALAM-10 2.0E	2	2
B22	8-00-00	VERSALAM-10 2.0E	2	2
B5	7-00-00	VERSALAM-10 2.0E	2	2
B23	4-00-00	VERSALAM-10 2.0E	2	4
B1	3-00-00	VERSALAM-10 2.0E	1	1

9 1/2' BLOCKING 54 LF

APP - AS PER PLAN
BBO - BEAM BY OTHERS

SUBFLOOR - 5/8" NAILED & GLUED

RIMBOARD

1-1/8" X 9 1/2" O.S.B

HANGERS SCHEDULE

H1-----LT259
H2-----LT359
H3-----HUS1.81/10
H4-----HU9X
H5-----HGUS410
H6-----HUC410

TILE AREA

1-2x6 SPF#2 Squash Block req'd on one side of joists under interior load bearing wall

Multiple squash blocks are required under concentrated loads

Joists spacing under ceramic tile is 12"o/c

Ceramic tiles application is as per O.B.C 9.30.6

Provide I-Joist Blocking between cantilevered I-Joist (along bearing) and rimboard closure at ends

JT: 40297/79712

Builder: Gold Park Homes

Location: Kleinburg

Designer: LA

Alpa Roof Trusses Inc. Salesperson: Derek
Maple, Ontario Home Lumber

File: 253787 (8) Project: Huntington & Nashville

Date: May 01/15

Sheet: 16 of 16